

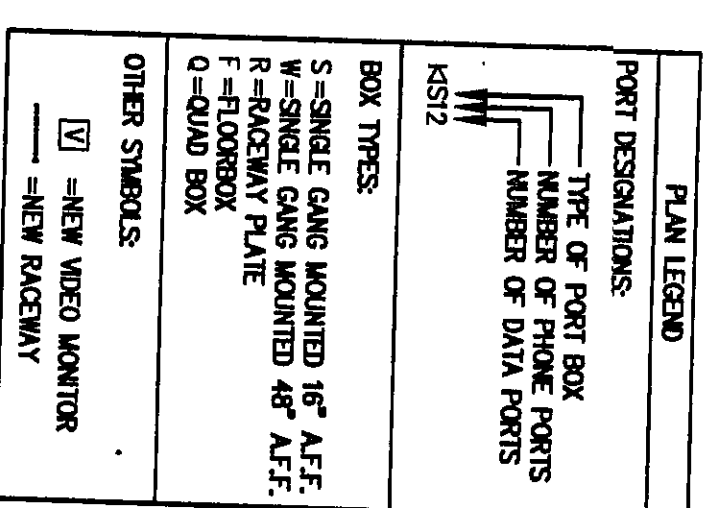
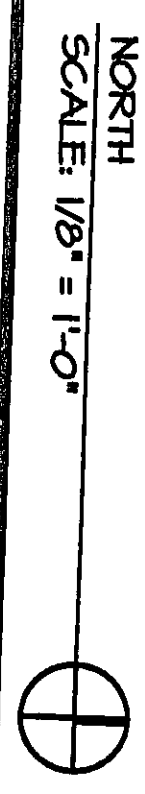
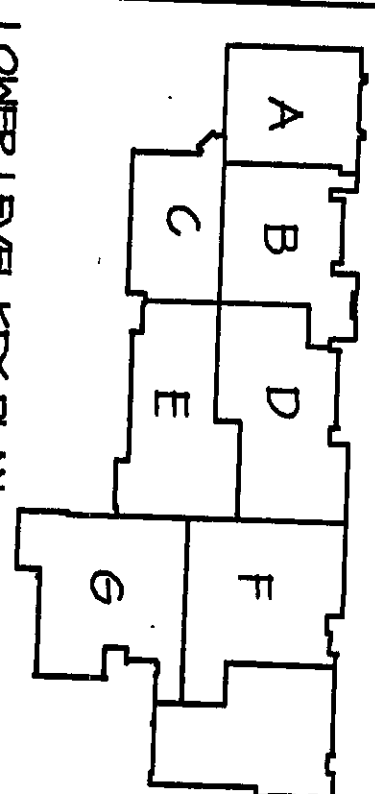


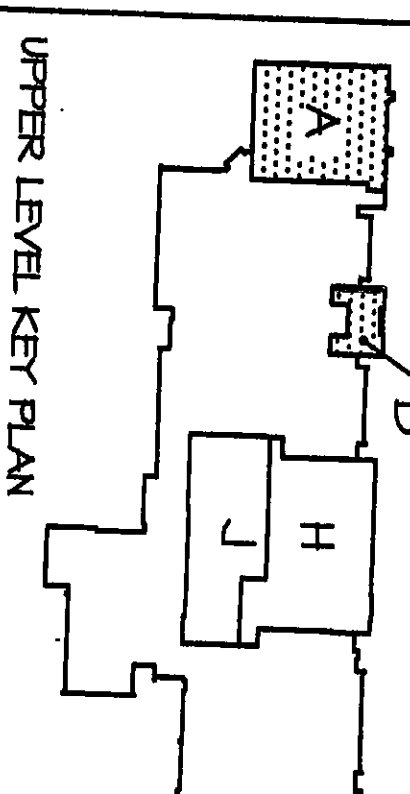

POWER & SYSTEMS PLAN - UNIT 'A' UPPER LEVEL
SCALE 1/8" = 1'-0"

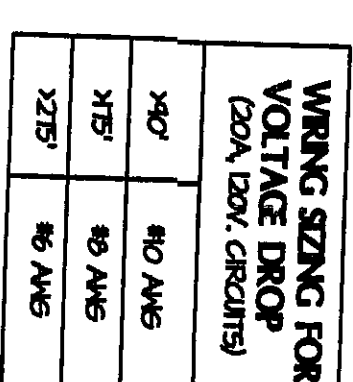

**VEAZEY
PARROTT
DURKIN &
SHOULDERS**

**ARCHITECTS
ENGINEERS
PLANNERS**

RENOVATION PROJECT FOR:
DUNEAD SCHOOL CORP.
CHESTERTON HIGH SCHOOL/MIDDLE SCHOOL
CHESTERTON, INDIANA

Drawing Title: **POWER & SYSTEMS PLANS - 'A' & 'B' UPPER LEVEL**

Project No:	94B0.00
Project Date:	JUNE 2000
Drawn By:	EYH
Approved By:	TLM
Drawing No:	E.2.10