



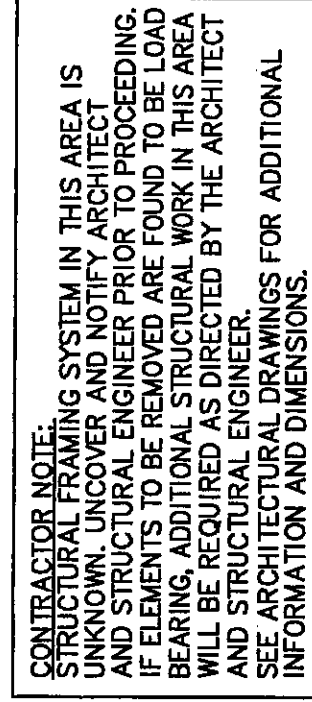

SCALE: 1/8" = 1'-0"

- NOTES:


1. REFERENCE ELEVATION = TOP OF EXISTING FLOOR SLAB = 0'-0".

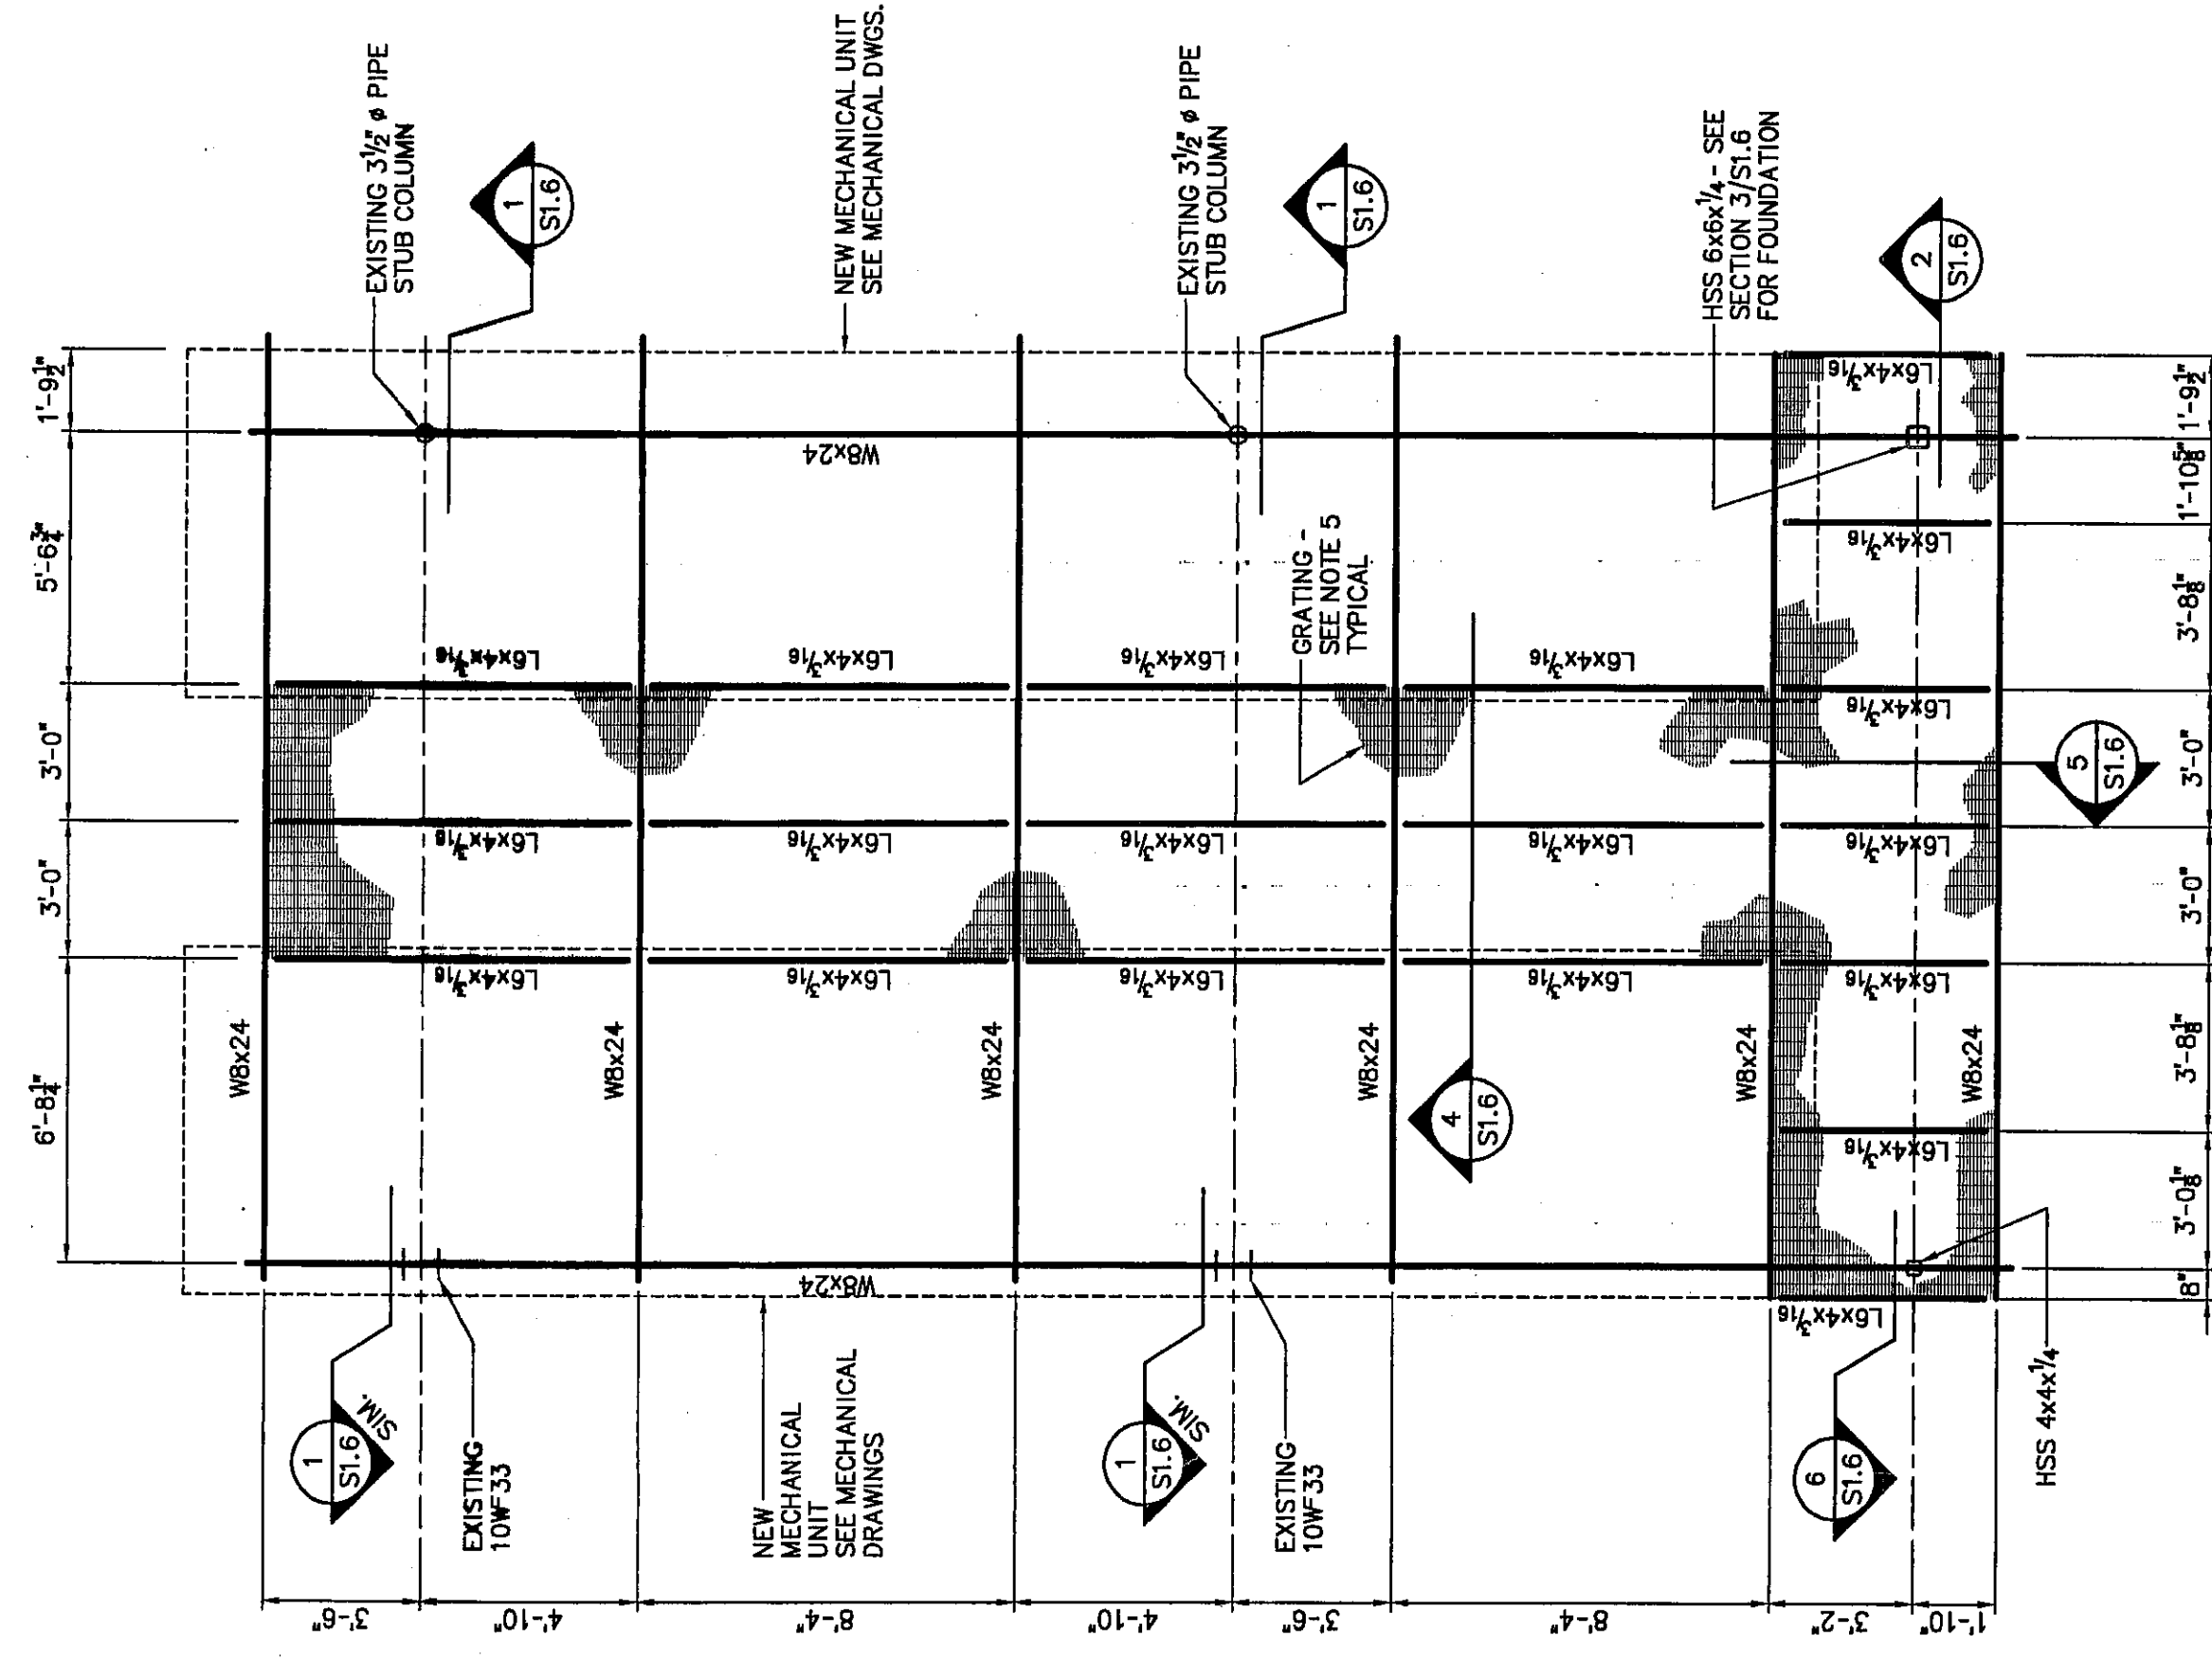


SCALE: 1/8" = 1'-0"

- NOTES:


1. REMOVE EXISTING COOLING TOWER FRAMING AS REQUIRED FOR INSTALLATION OF NEW FRAMING.
2. COORDINATE/VERIFY EXACT LOCATION OF BEAMS WITH MECHANICAL CONTRACTOR.
3. CONNECTION OF MECHANICAL EQUIPMENT TO STEEL FRAMING SHALL BE PER MANUFACTURER'S RECOMMENDATIONS.
4. NEW MECHANICAL JOISTS AT ROOF LEVEL WITH L4x4x4^{1/2} WELD TO FACE OF COLUMN AND TO TOP CHORDS OF JOISTS.
5. STANDARD 21 BAR TYPE 1, 1/2" GRATING W/ CROSS BARS @ 2" OC AND BEARING BARS @ 3 1/2" OC. FASTEN GRATING WITH MECHANICAL FASTENERS PER MANUFACTURER'S RECOMMENDATIONS.
6. ALL EXPOSED SUPPORT FRAMING AND STEEL GRATING TO BE HOT-DIP GALVANIZED.

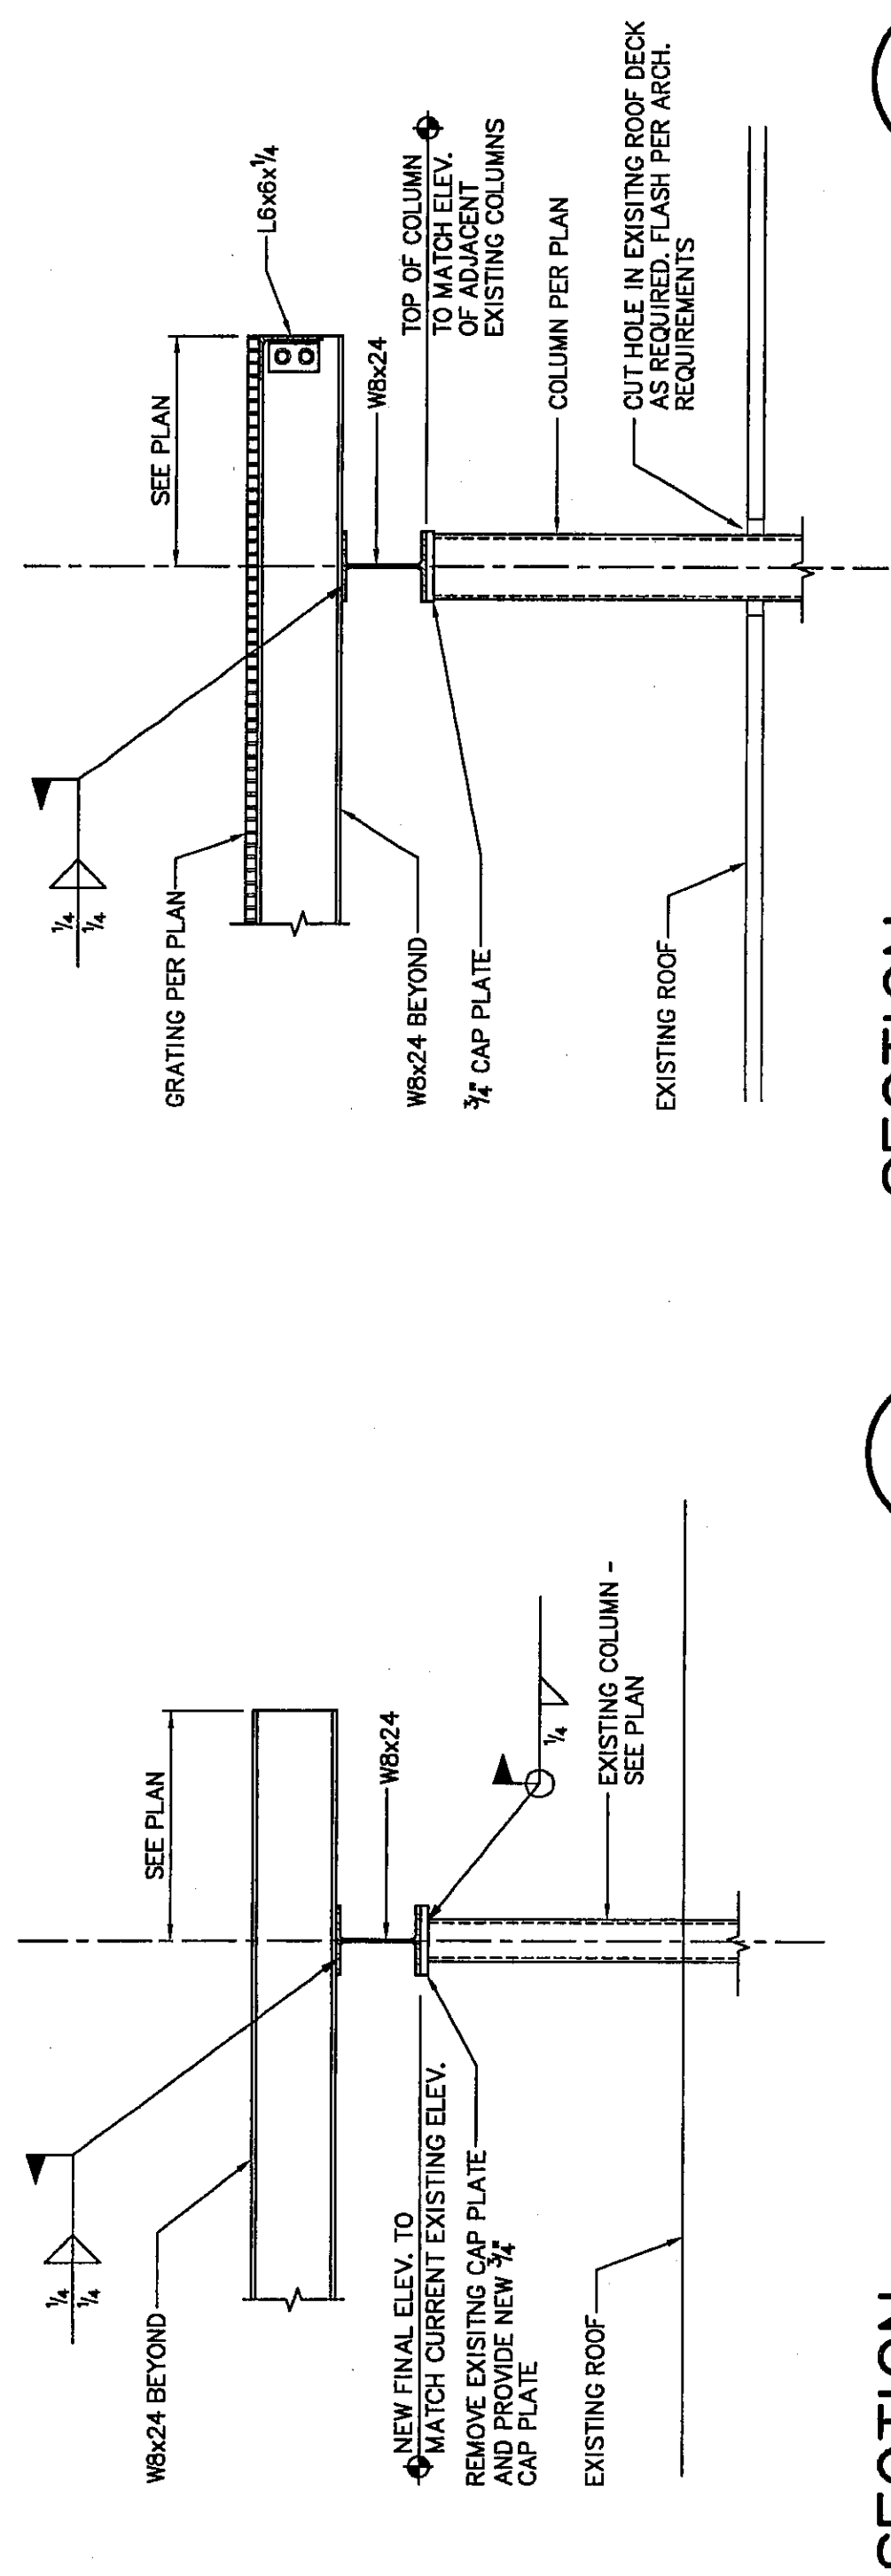


SCALE: 3/4" = 1'-0"

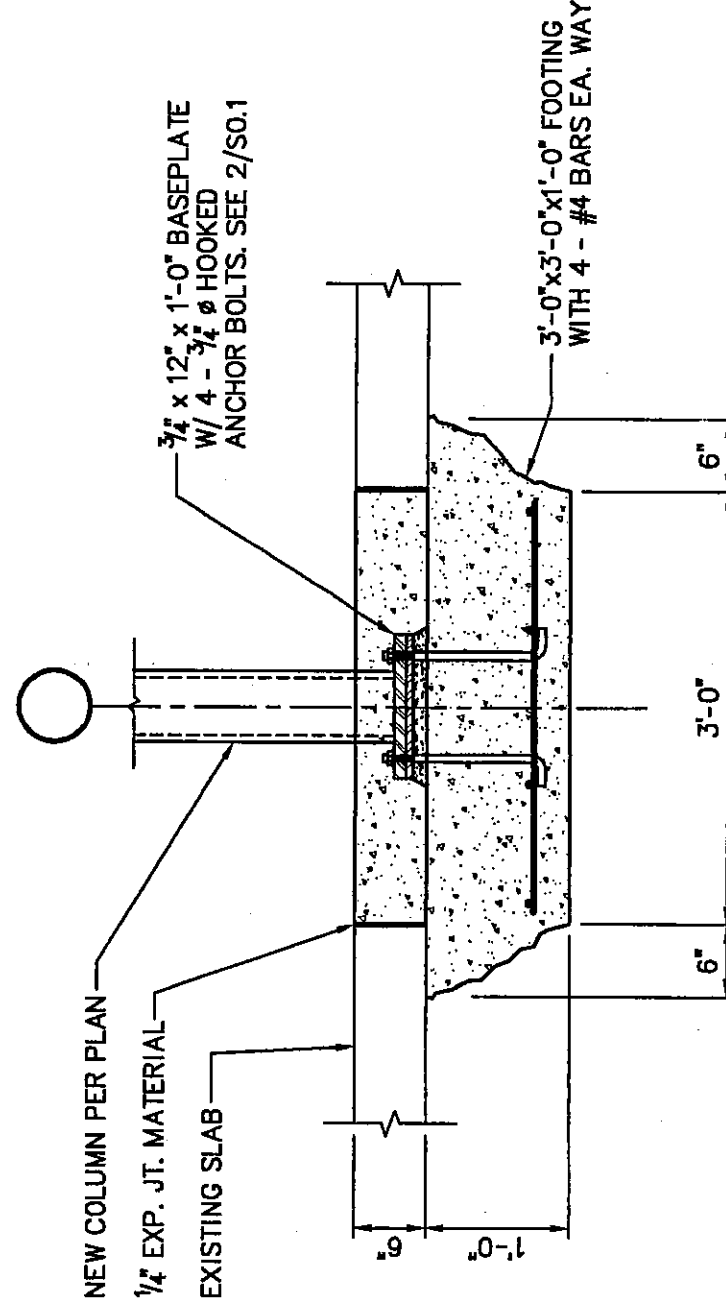

SCALE: 3/4" = 1'-0"

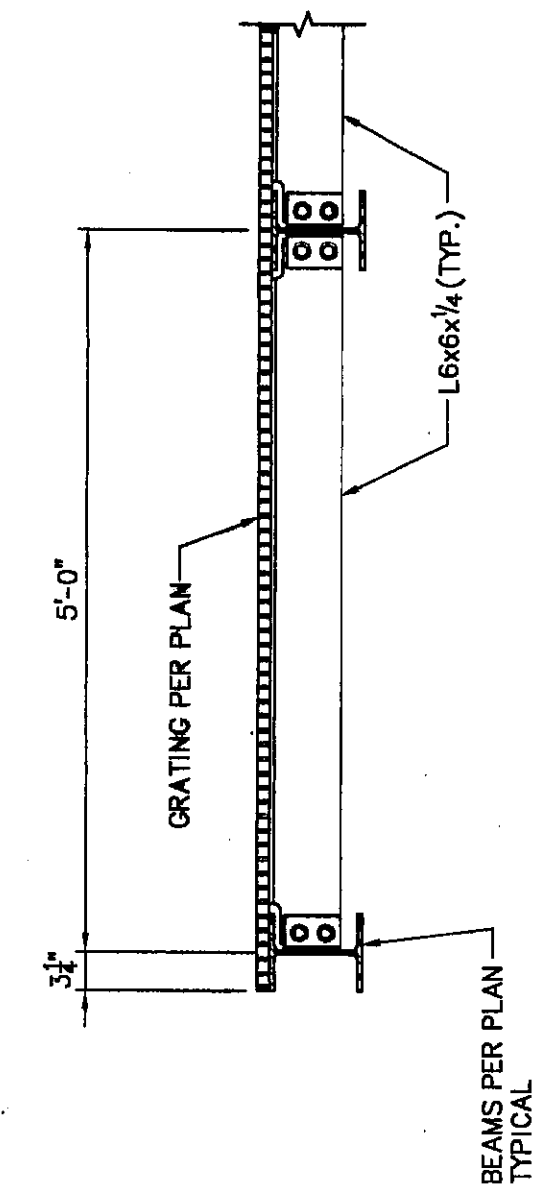

SCALE: 3/4" = 1'-0"

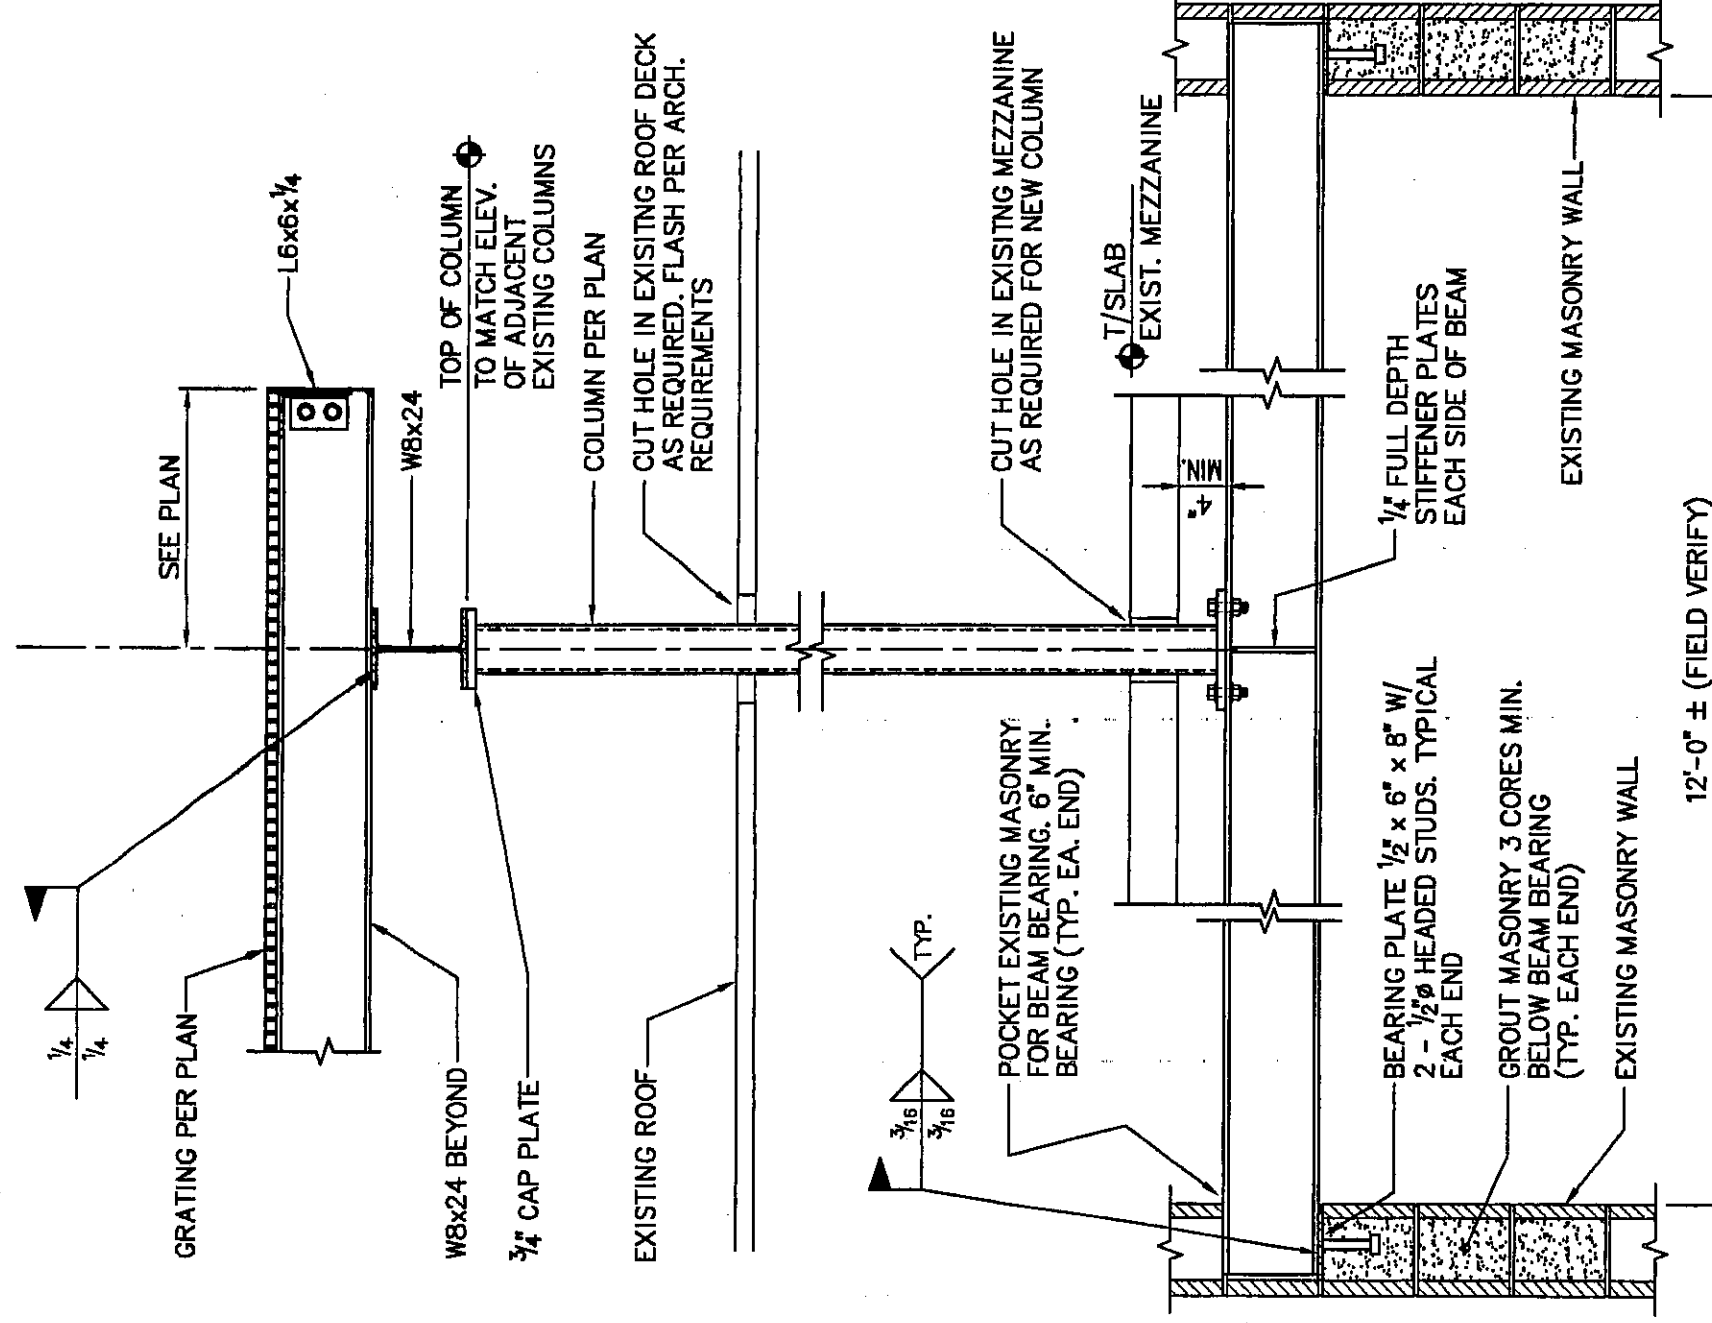

SCALE: $3/4" = 1'-0"$

KEY PLAN

AMERICAN CONSULTING, INC.
4165 MILLERSVILLE ROAD
INDIANAPOLIS, IN 46208-2998
(317) 547-5580 FAX: (317) 543-0270

American Consulting, Inc. Project Number IN2000.0200

VEAZEY
PARROTT
DURKIN &
SHOULDERS

350 Priority Way S. Dr.
Suite 116
Hennepin Co 48240

RENOVATION PROJECT FOR:
DUNELAND SCHOOL
CORPORATION
CHESTERTON MIDDLE SCHOOL
CHESTERTON, INDIANA

NORTH ENTRY AND REMOTE CONDENSER SUPPORT STRUCTURAL PLANS

Project No: 9980-00

Project Date: 6/12/2000

Approved By:-	RRC
---------------	-----

Drawing No: S16

Professional
Donald J. Corcoran