

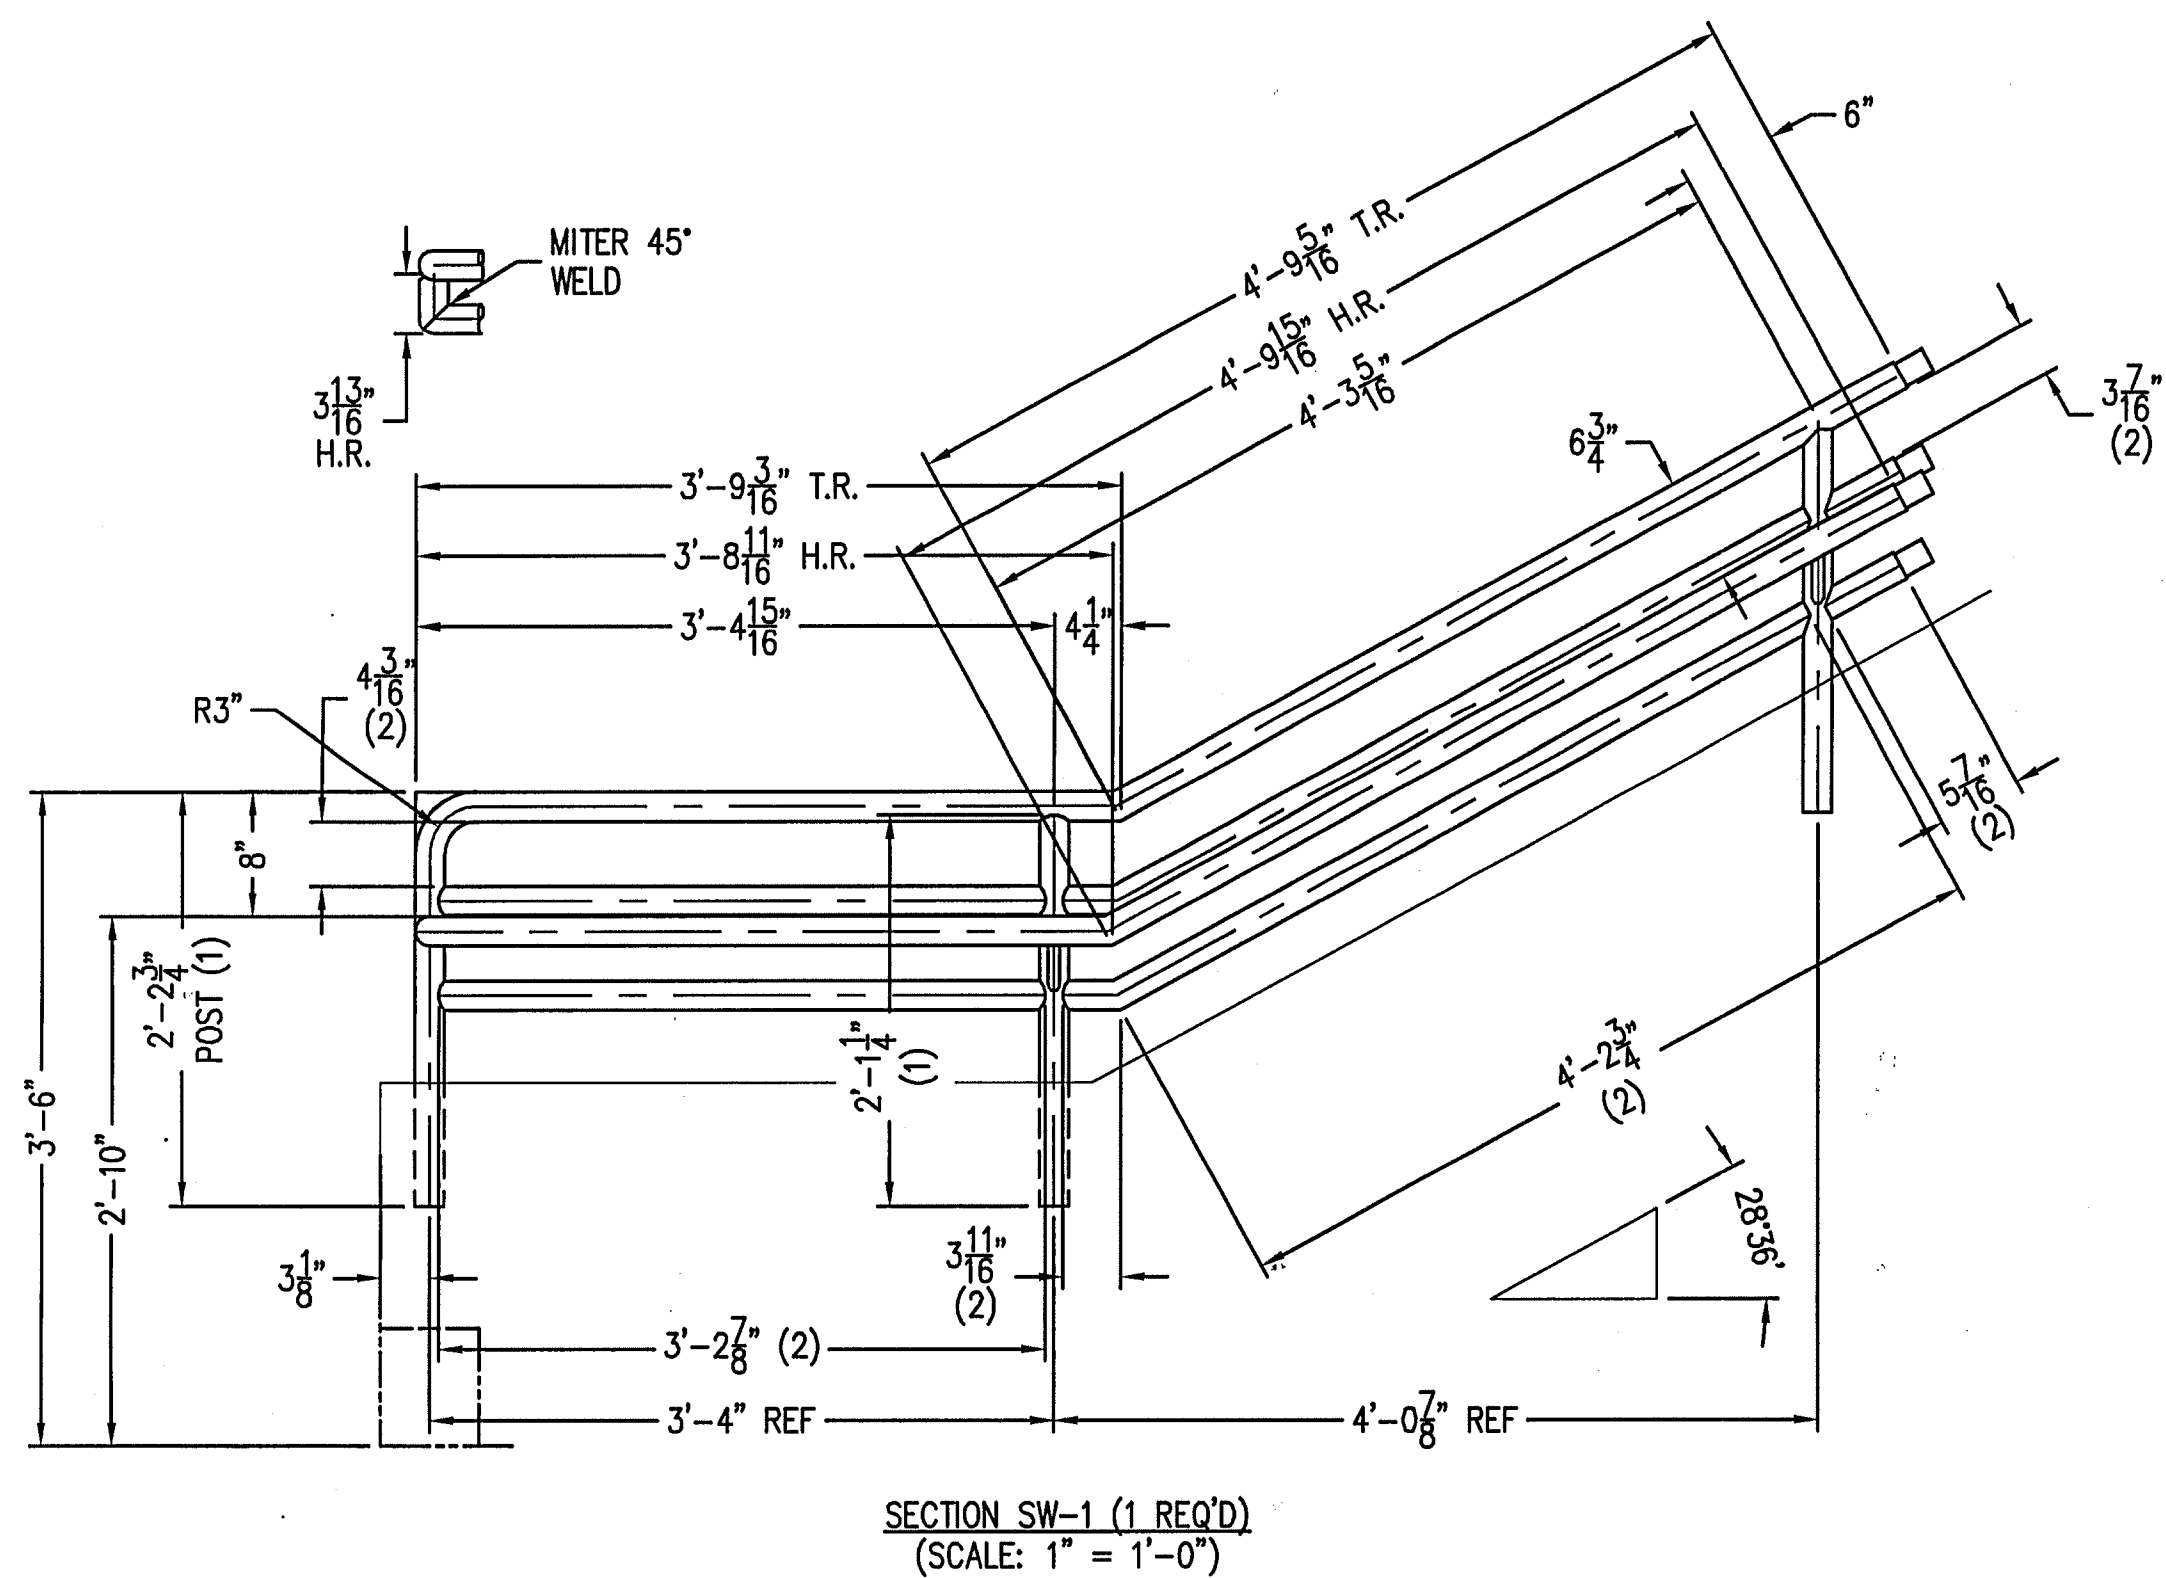
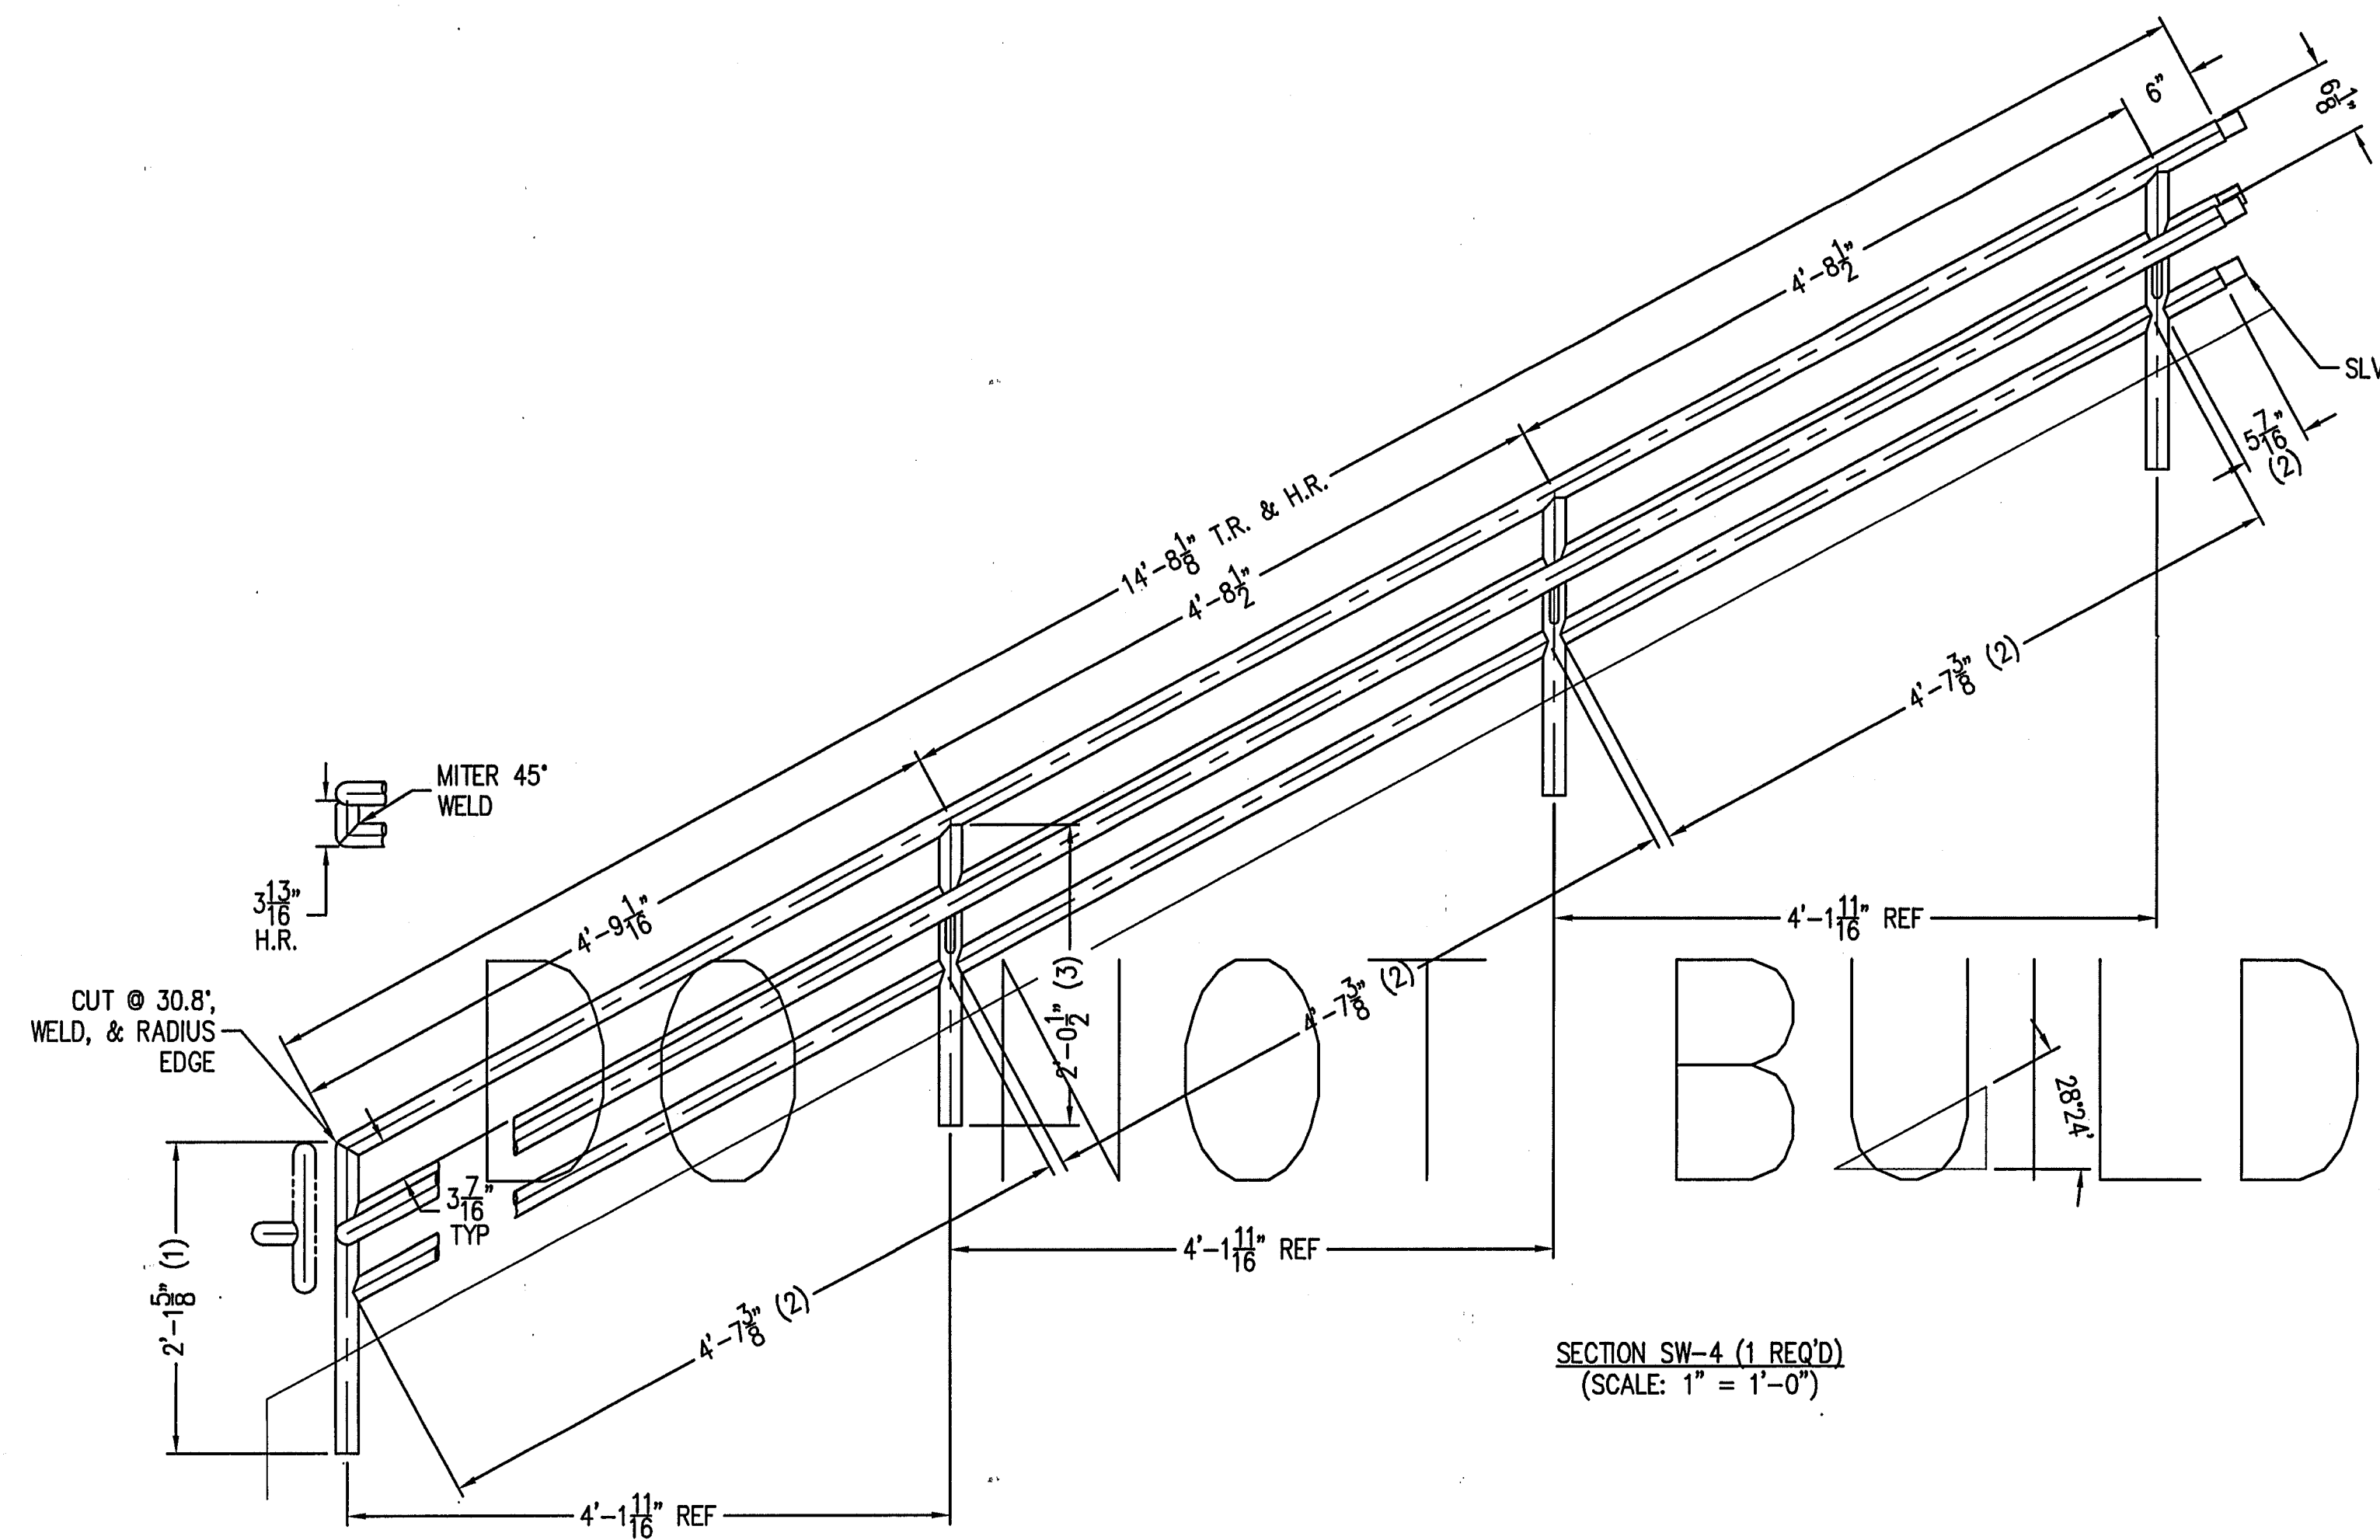


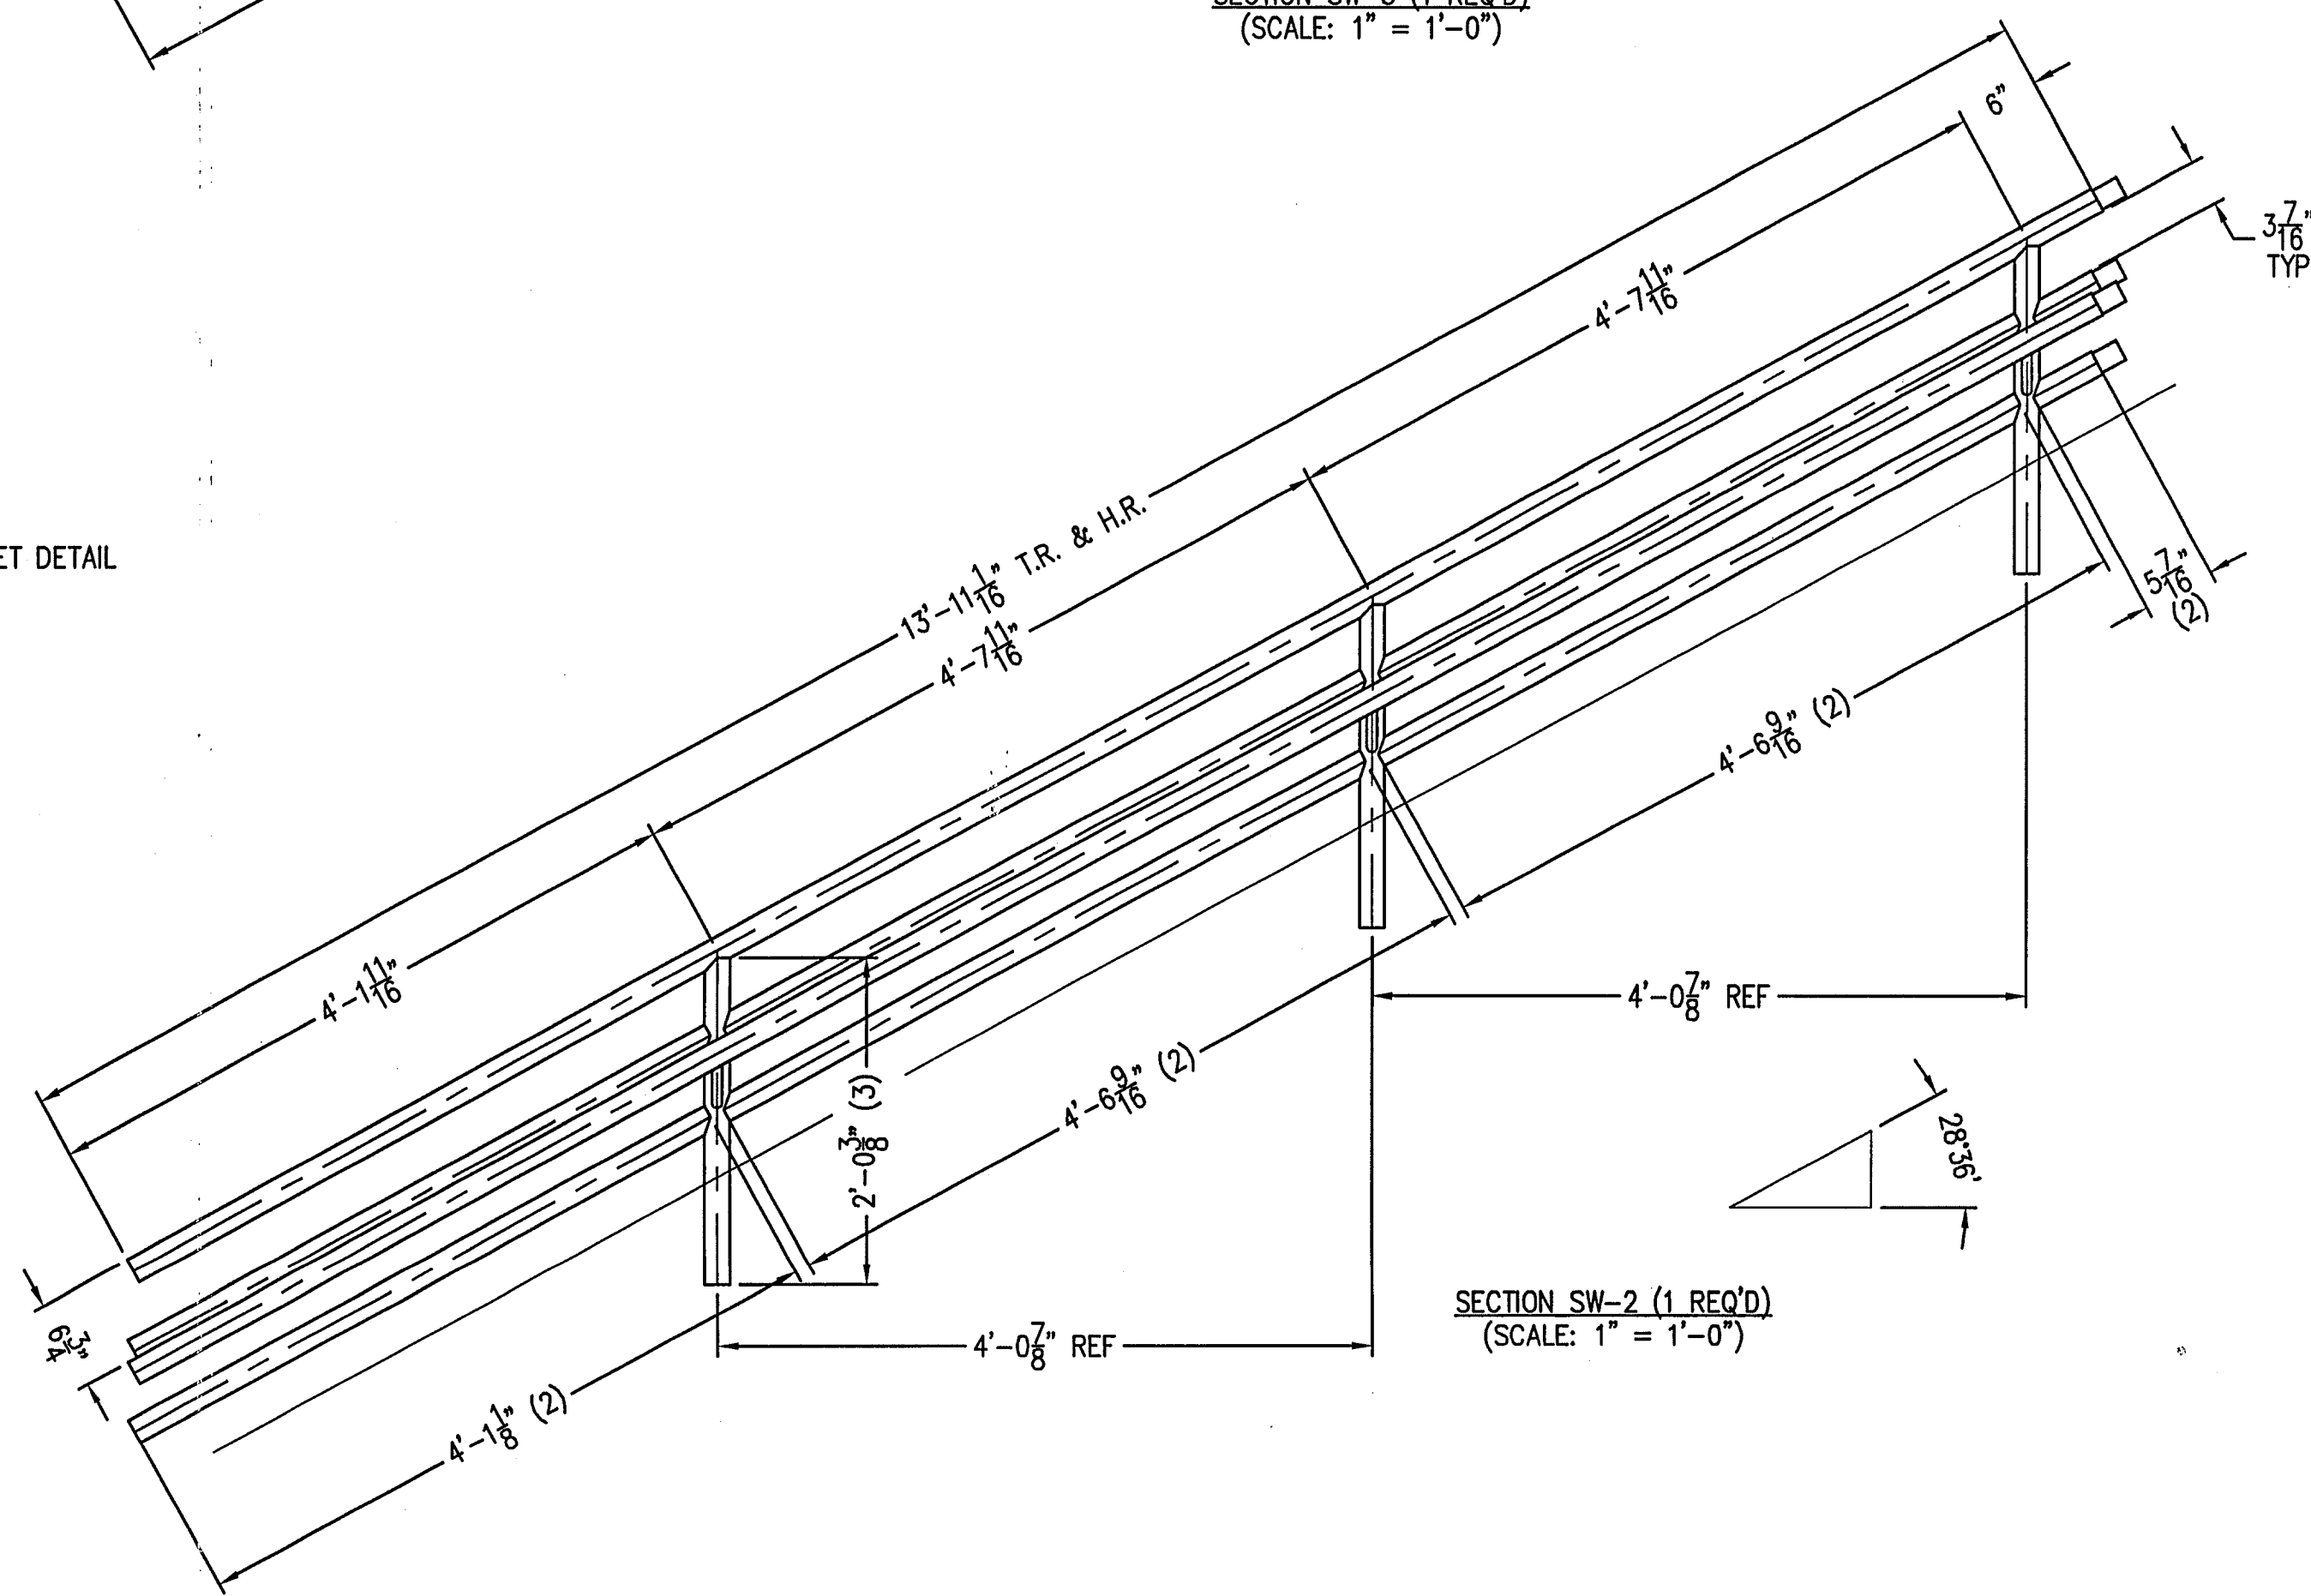

NOTE:
-ALL RAIL, POST, & GRAB BAR
ARE Ø1-1/2" SCH 40 ALUM
-GRIND WELDS
-SEE KEY SHEET 3B
-SEE SHEET 1B FOR POST AND BRACKET DETAIL

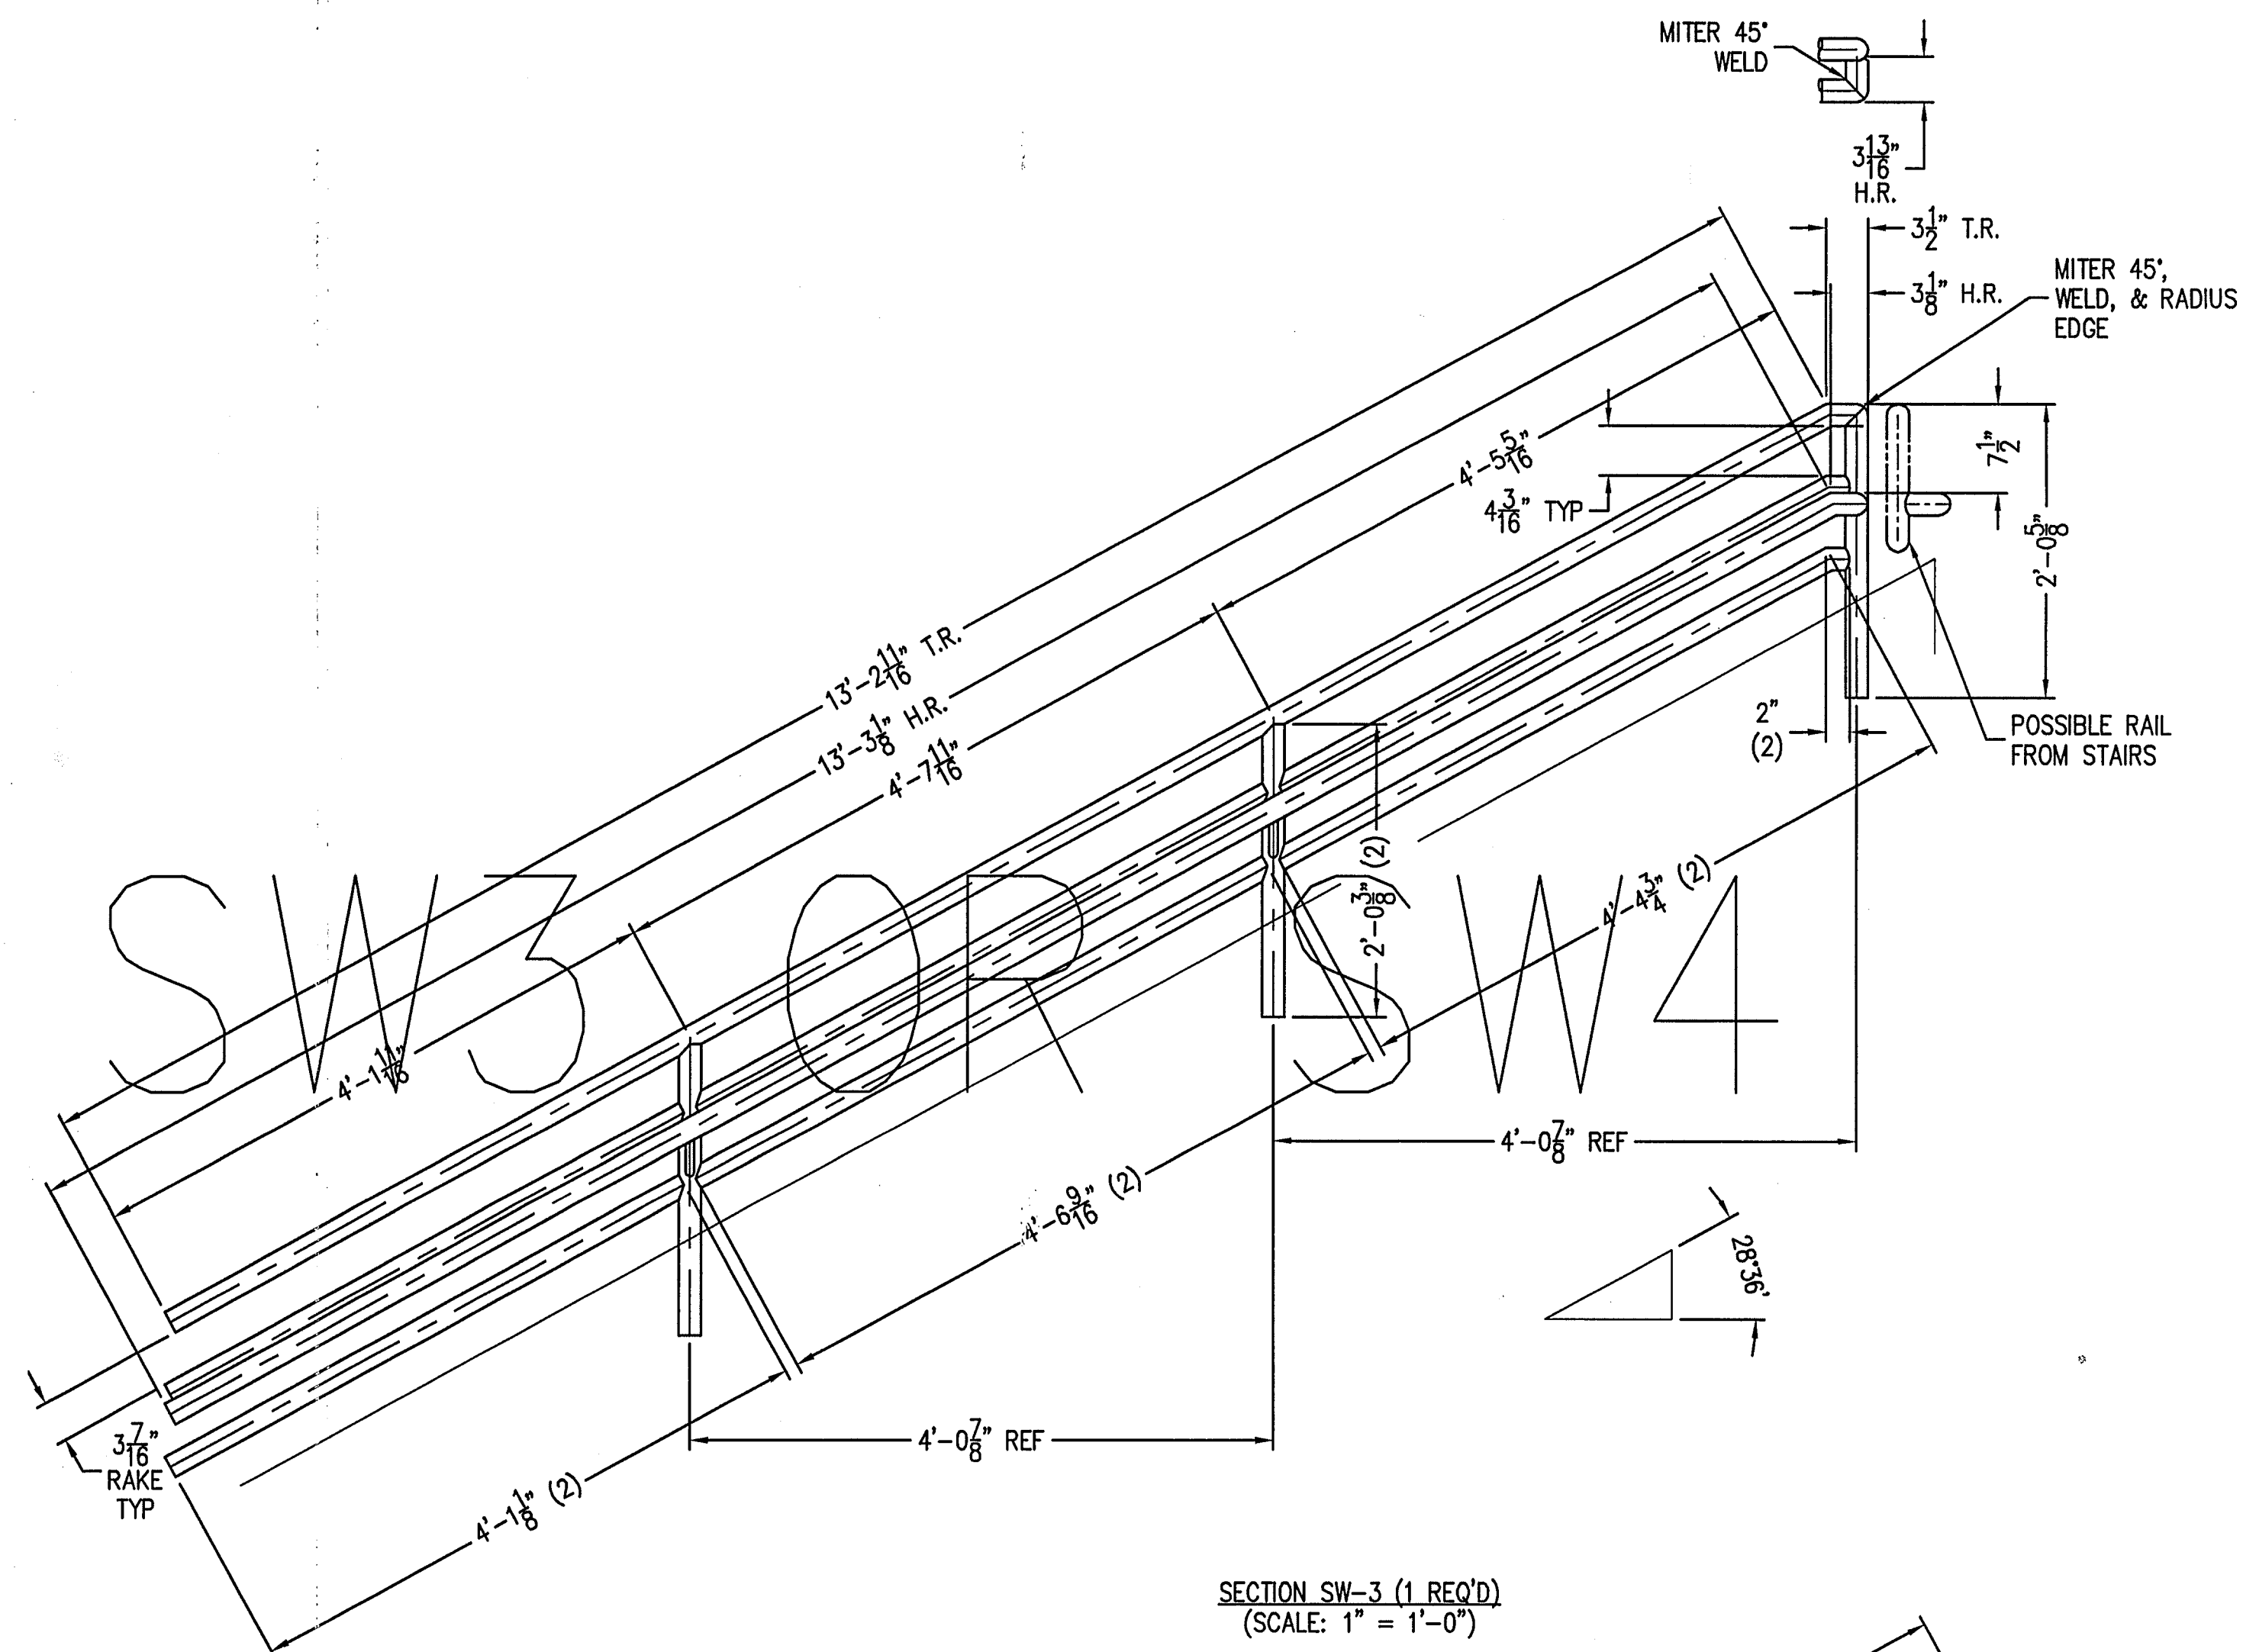

DWG. COMMONS		DATE: 07-22-00
J.O. #	3248, 3249, & 3250	
S.O. #	000297 REL #2	
SHT. NO.	58 of 7	
DISTRIBUTION		
APPR	5	03/21/00
APPR	5	04/19/00
		05/16/00
SHOP	5	07/22/00
INST	2	07/22/00
DESCRIPTION		
REV.	DATE	
STERLING FABRICATED SYSTEMS, INC.		
2250 POWELL AVE. P.O. BOX 8427		
ERIE, PENNSYLVANIA 16505		
ELEVATION SOUTH WALL SECTIONS SW-1 TO SW-4		
J.O. NAME	CHESTERTON H.S. STADIUM	
LOCATION	CHESTERTON, IN	
ARCH/ENG	0	
CUSTOMER	SPORN ASSOCIATES, INC.	
FINISH	MILL	
J.O. #	3248, 3249, 3250	
S.O. #	000297	
SHT. NO.	58 of 7	

000-A-01