
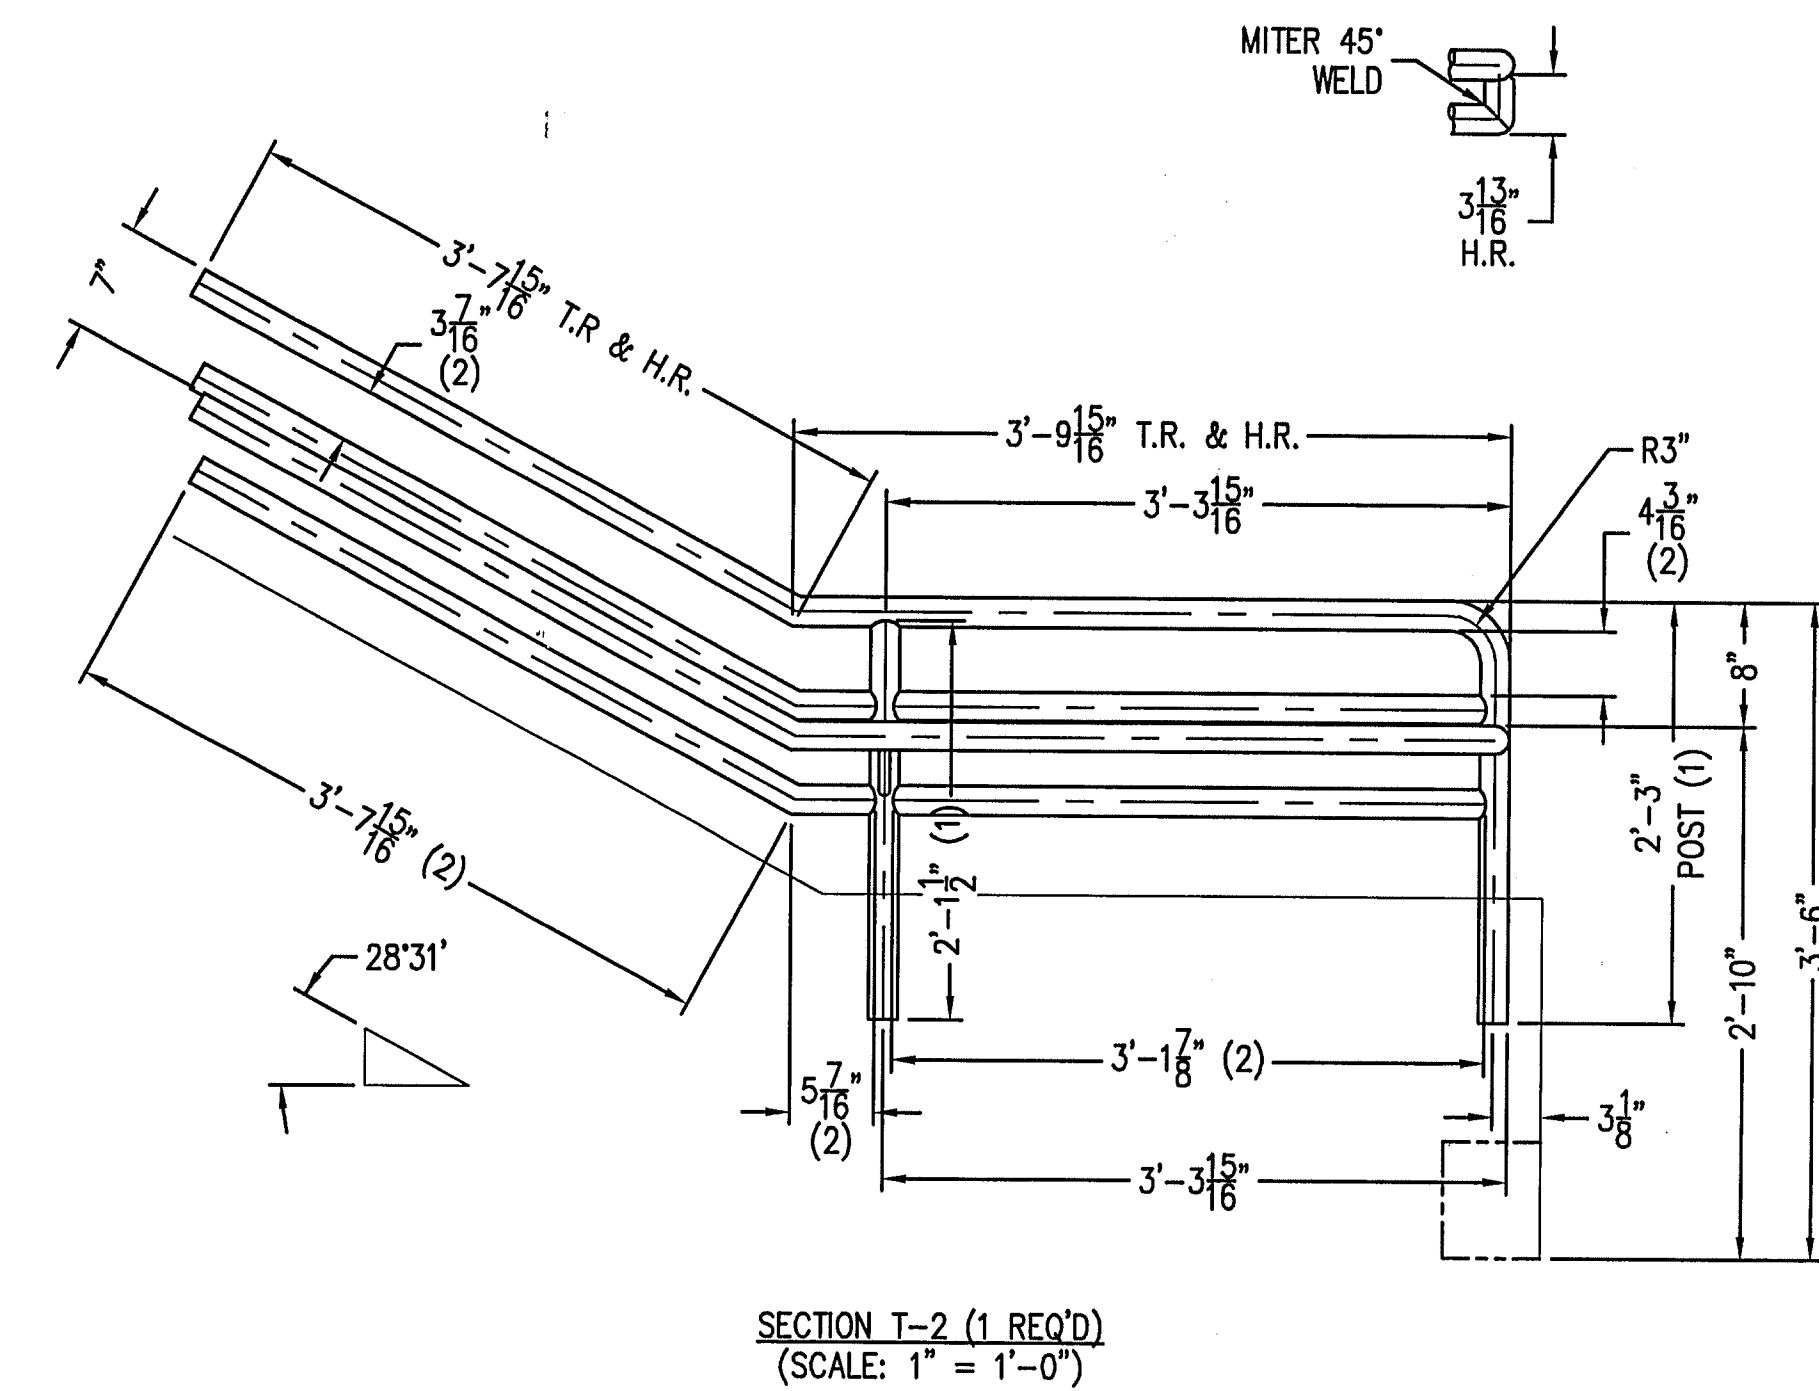


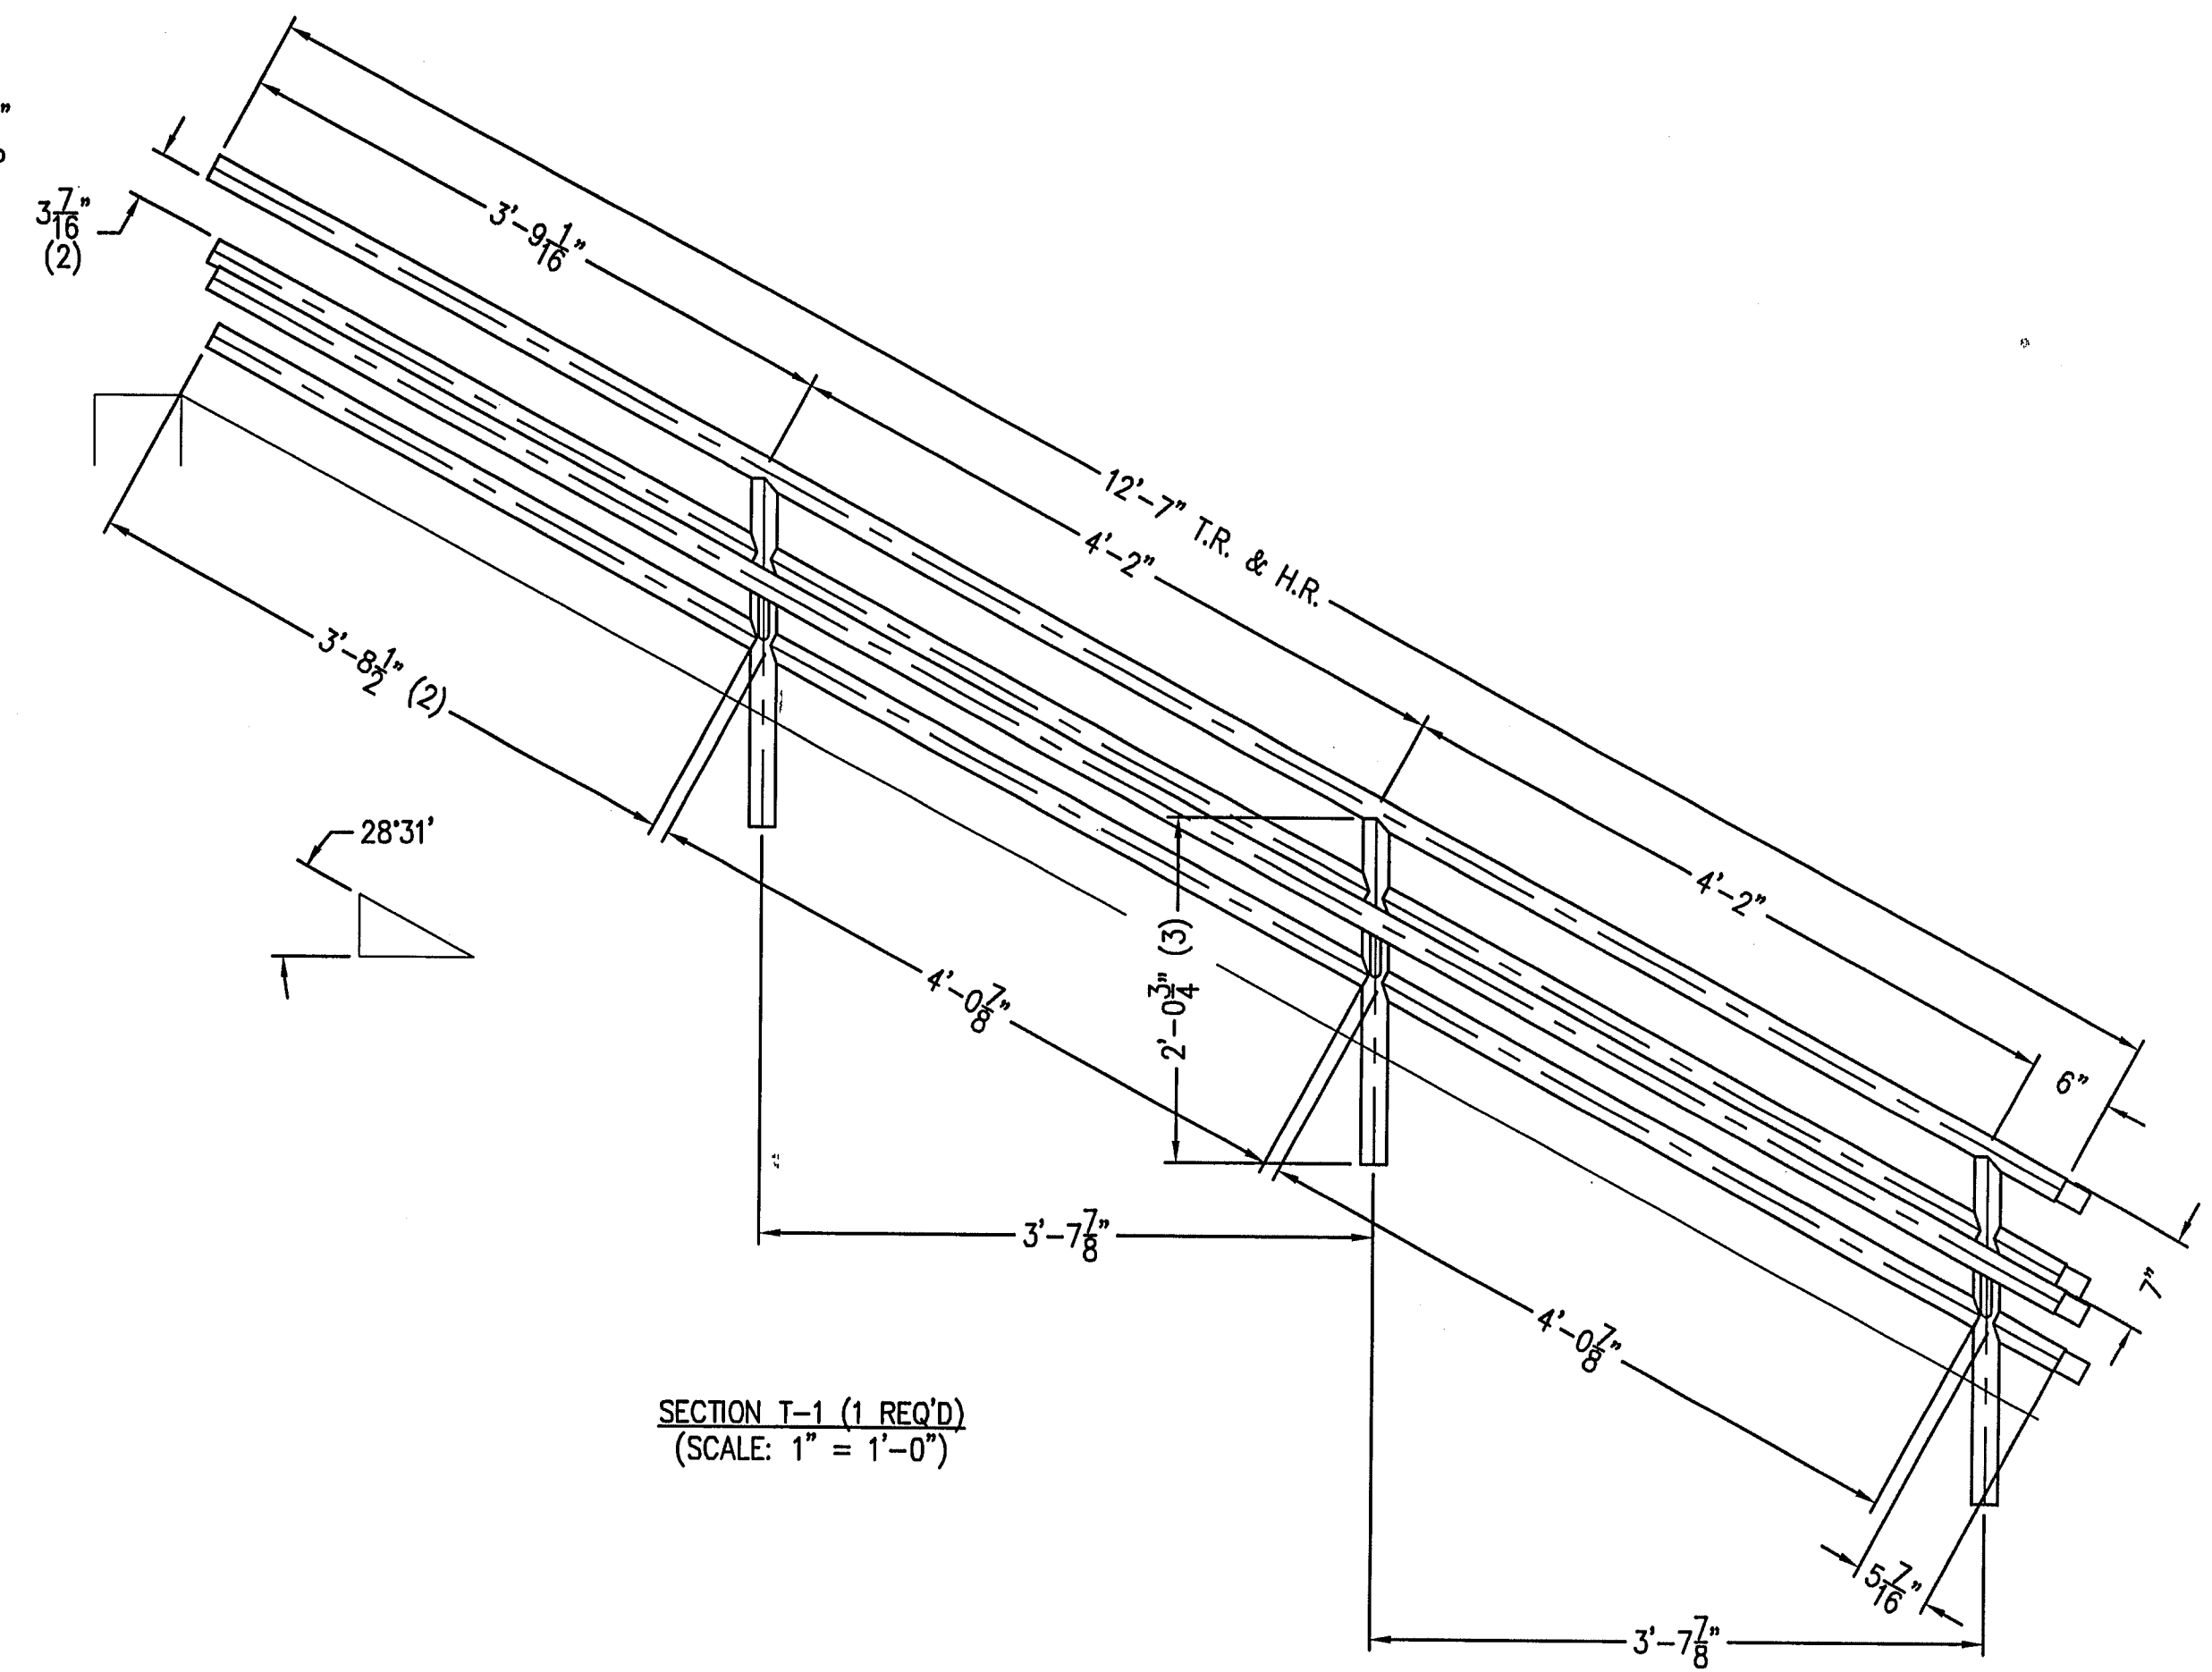

SECTION SW-5 (1 REQ'D)
(SCALE: 1" = 1'-0")

SECTION T-1 (1 REQ'D)
(SCALE: 1" = 1'-0")

MITER 45°
WELD

3 1/16"
H.R.

SECTION T-2 (1 REQ'D)
(SCALE: 1" = 1'-0")

[illegible]