




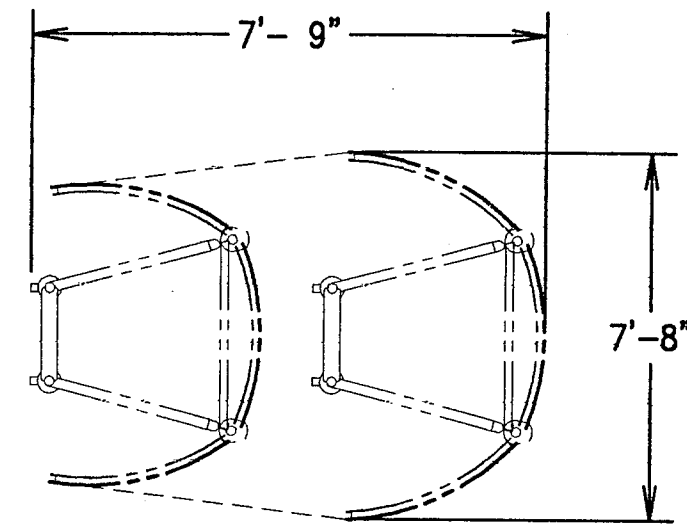

WALL TOWERS IN STORAGE

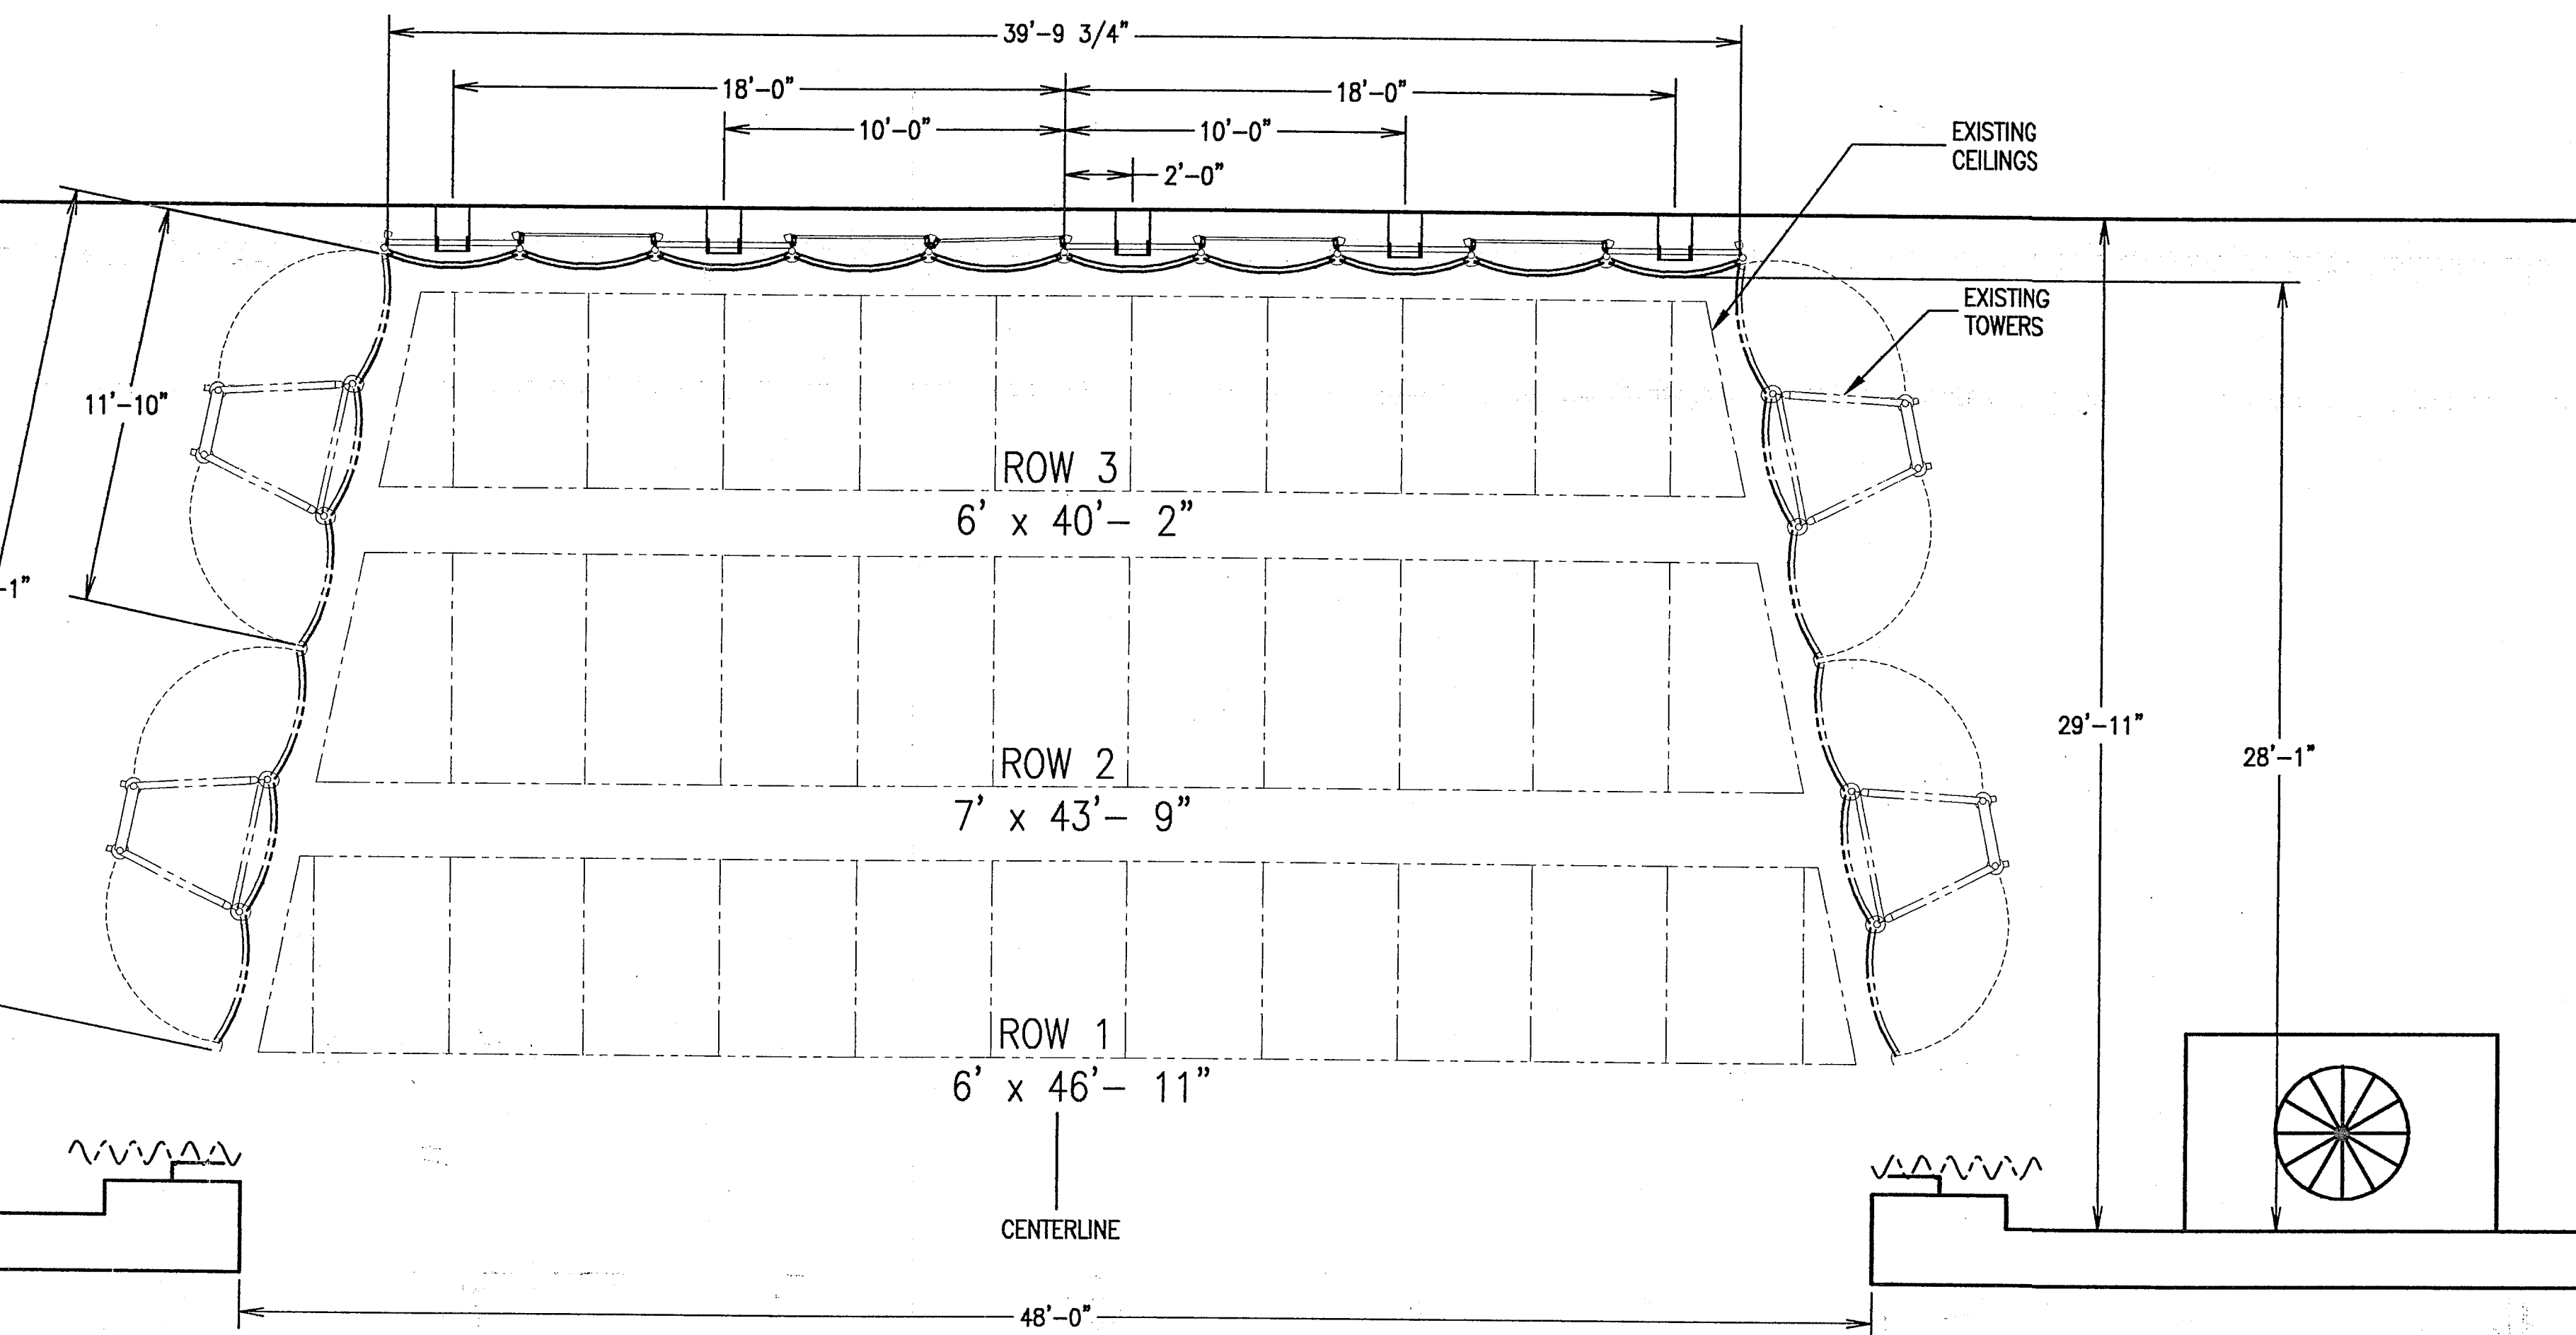

PLAN - ACOUSTICAL ENCLOSURE

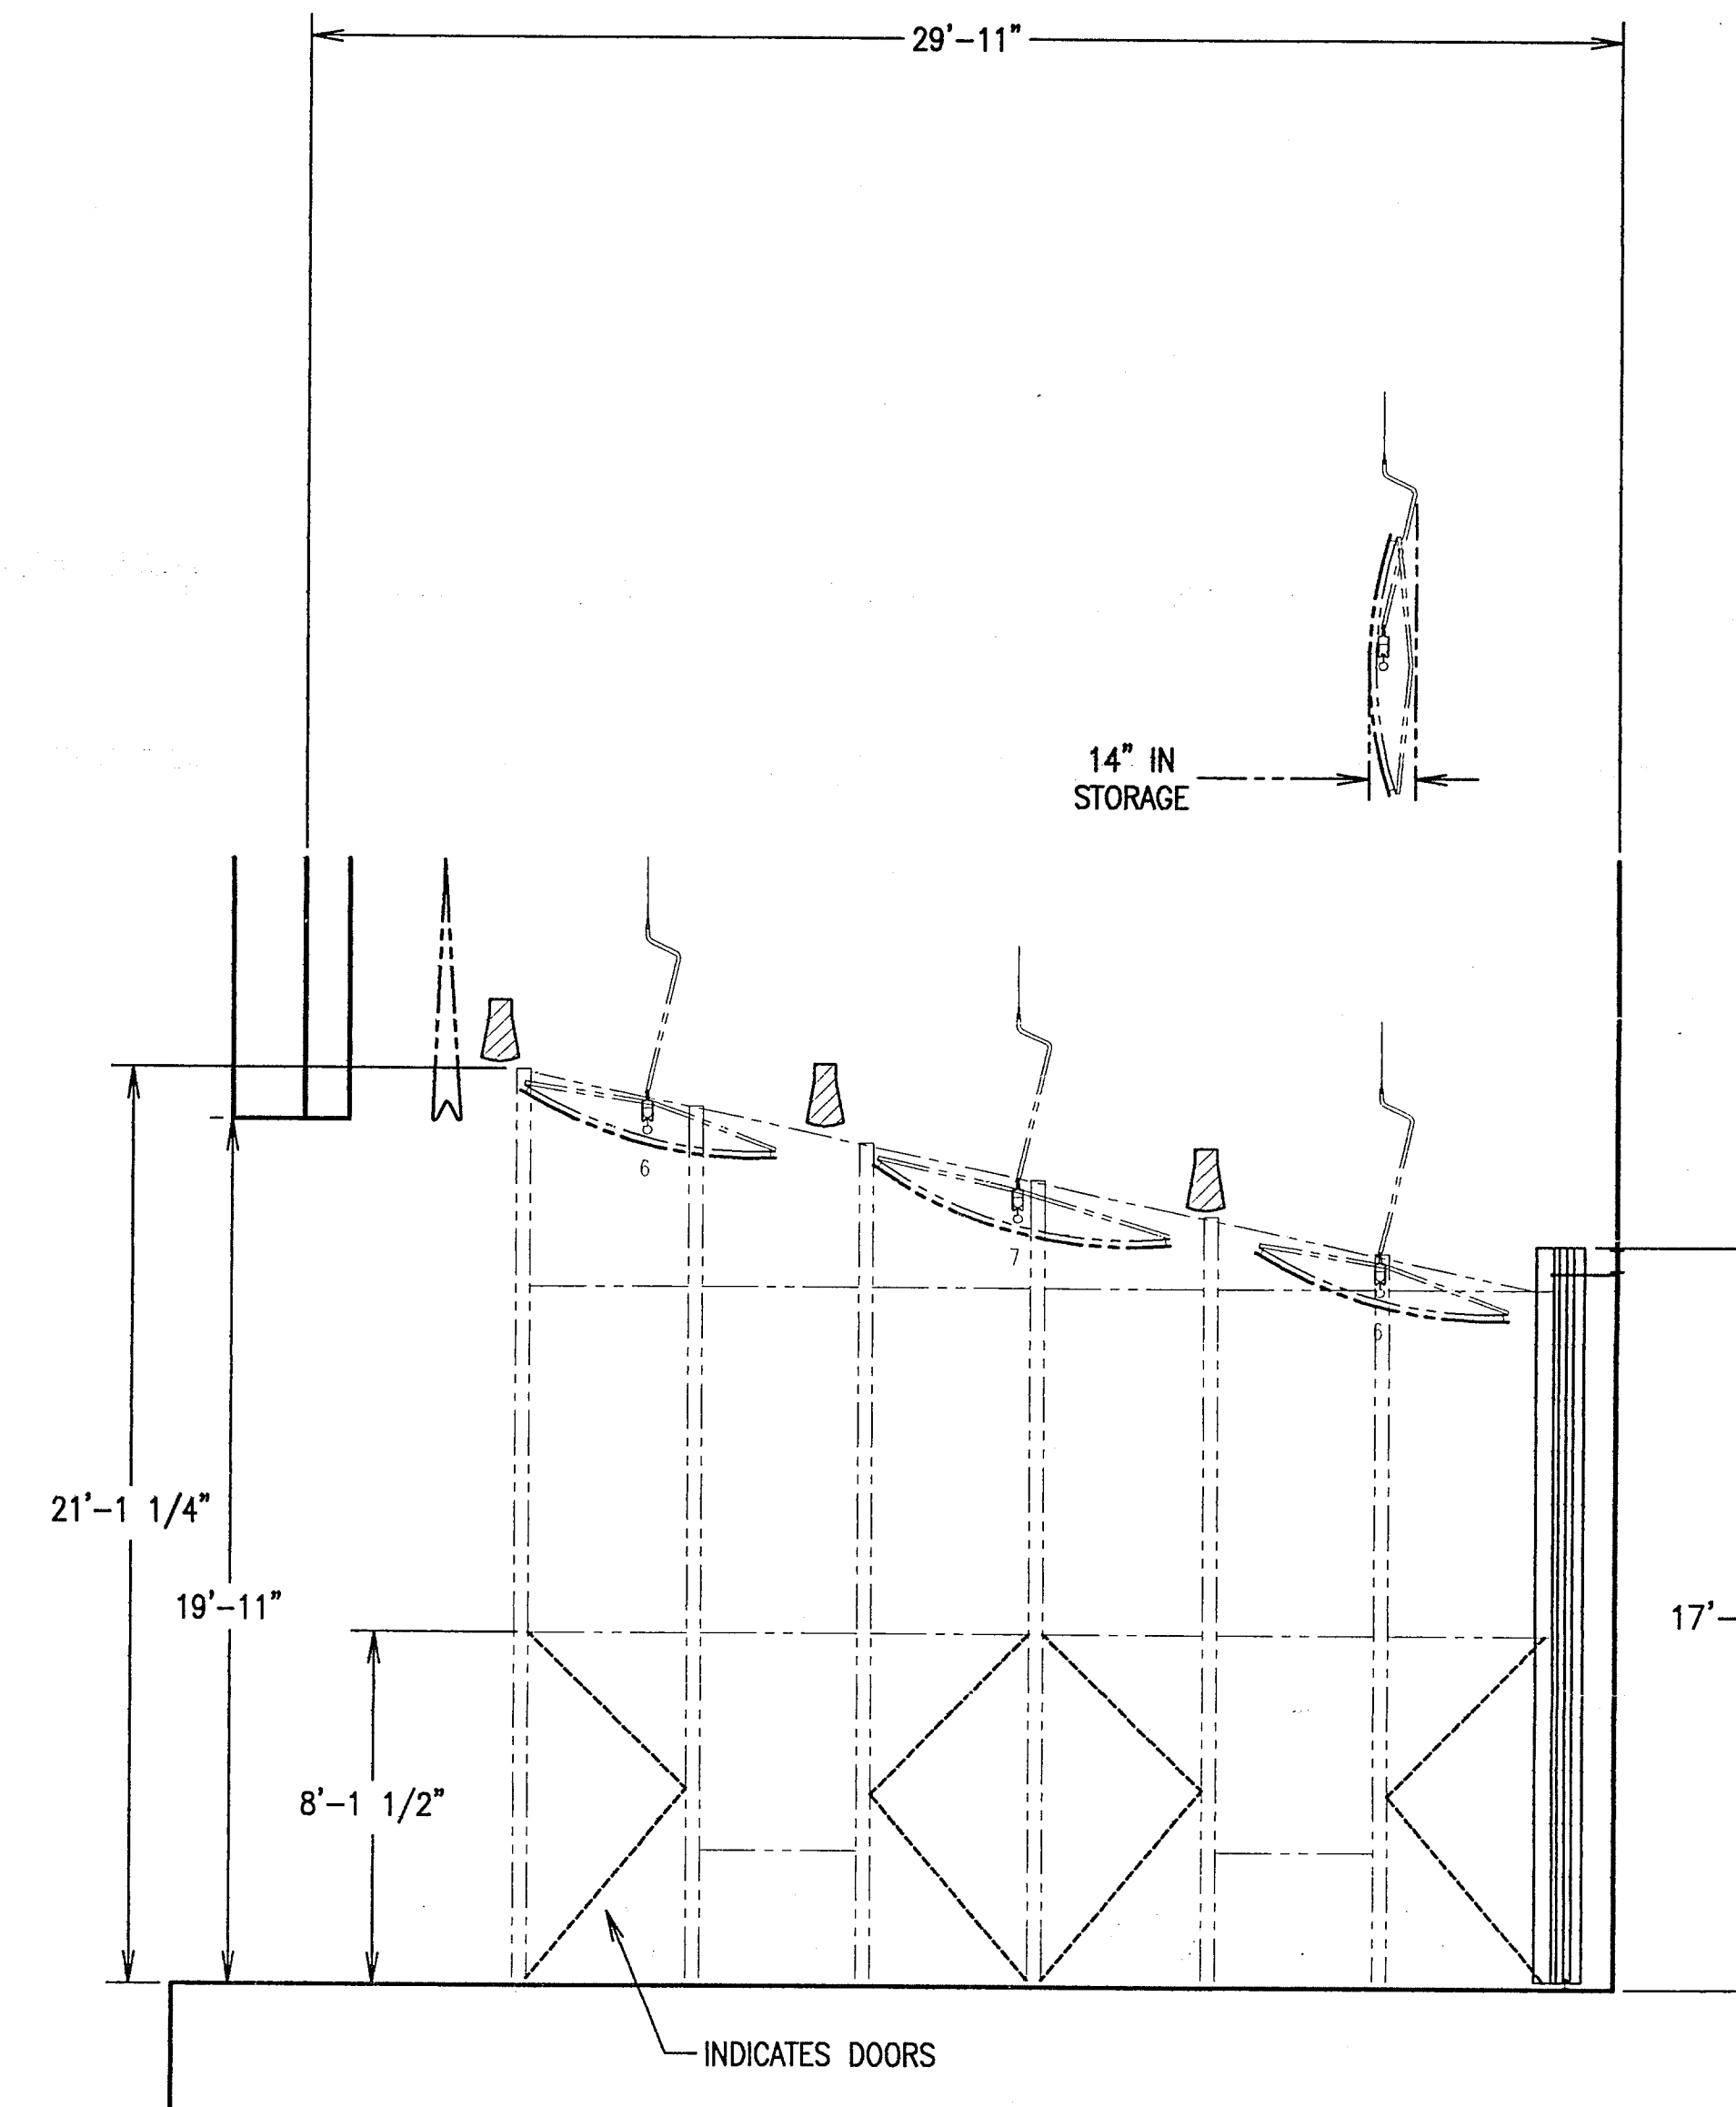

SECTION THRU CENTERLINE OF SHELL

NOTES:

1. THESE DRAWINGS ARE FOR APPROVAL OF ATTACHING THE EXISTING FLOWN REAR WALL FROM WENGER DRAWINGS A-1363-1D TO BE ADJUSTED TO BE ATTACHED TO REAR STAGE WALL.
2. ALL MATERIALS EXISTING ON SITE. NEW ITEMS ARE 5 UPPER ATTACHMENT PLATES AND 11 LEVELER FEET AT THE BOTTOM OF EACH FRAME.
3. CUSTOMER TO VERIFY REAR STAGE WALL IS CLEAR OF OBSTRUCTION AND FLAT AT THE WALL ANCHOR LOCATIONS.

PREPARED FOR:

CHESTERTON HIGH SCHOOL
CHESTERTON, INDIANA

TITLE:

DIVA SHELL - PLAN AND SECTION

UNLESS OTHERWISE SPECIFIED
DIMENSIONS ARE IN INCHES.
TOLERANCES ARE:
FRACTIONS $\pm 1/8$
ANGLES $\pm 1^\circ$
DECIMALS
ONE PLACE (0) $\pm .06$
TWO PLACES (00) $\pm .03$
THREE PLACES (000) $\pm .030$

DATE: 03-08-02
DRAWN BY: S.PITTMAN
CHECKED BY: M.I.

This drawing and specification
contains information
Proprietary. Any reproduction,
disclosure, or use thereof is
expressly prohibited without the
written permission of Wenger
Corporation.

SCALE:
1/4"=1'-0"

OWATONNA, MN - TELEPHONE: 507-45

DWG. NO. SHEET 1

old-A-1363
Wenger

A-1363-3D