



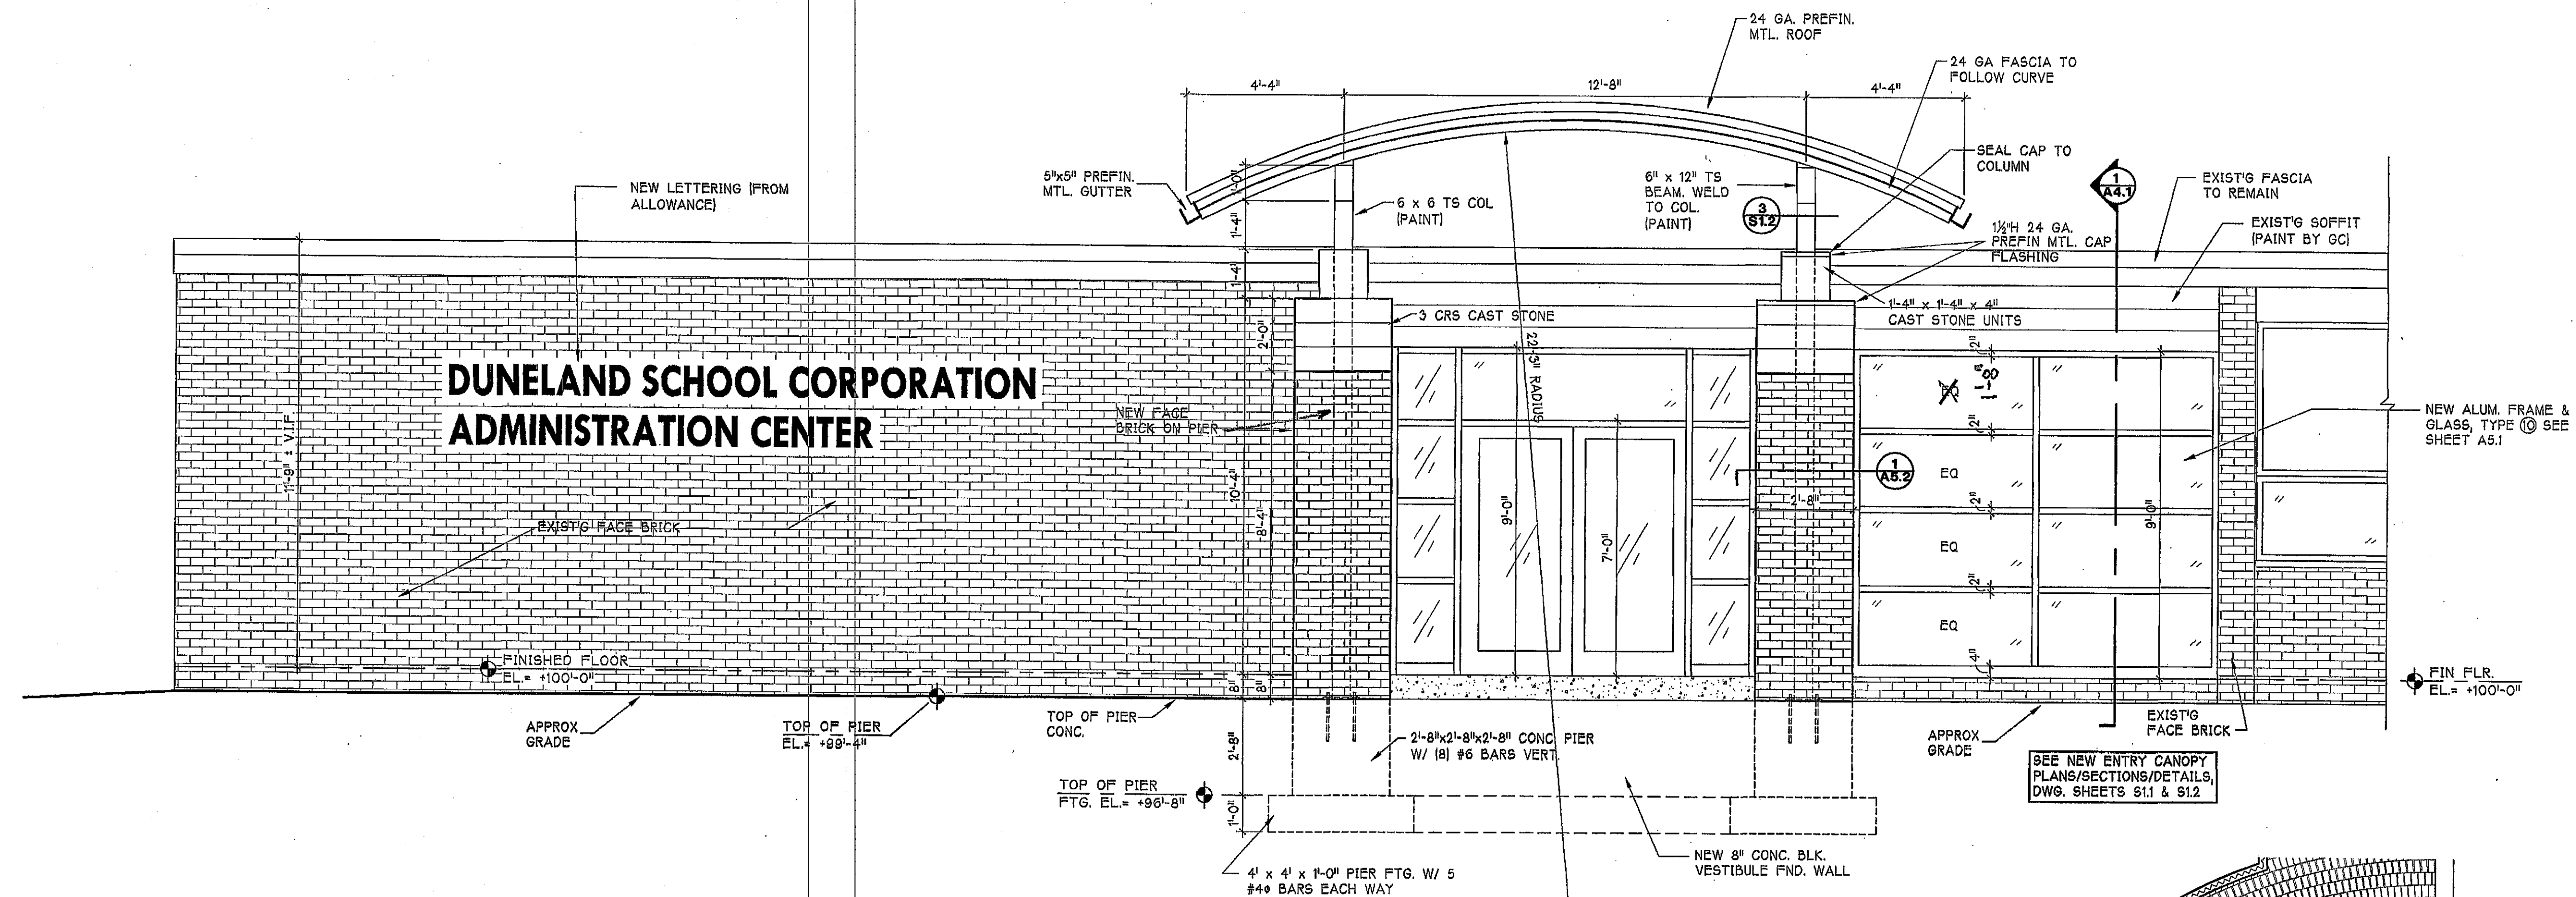


1 NORTH ENTRY ELEVATION

3/8" = 1'-0"

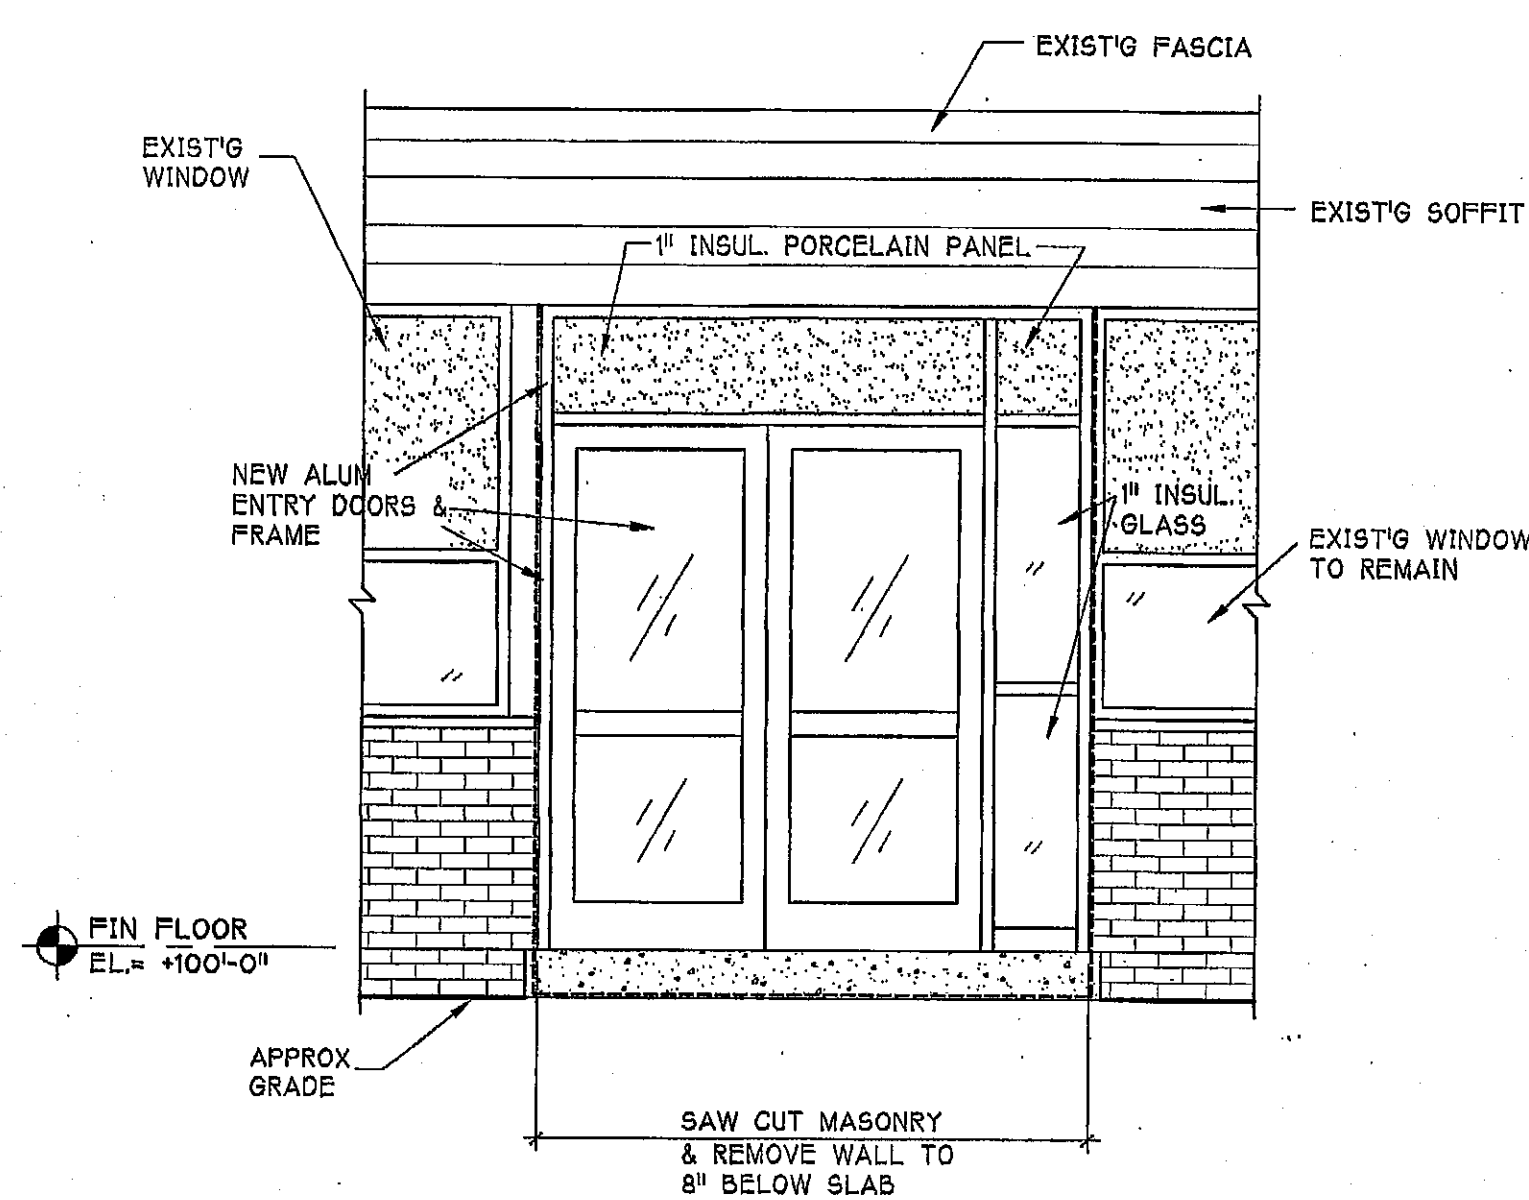

2 ALT. SCHOOL NEW EXIT ELEV.

3/8" = 1'-0"

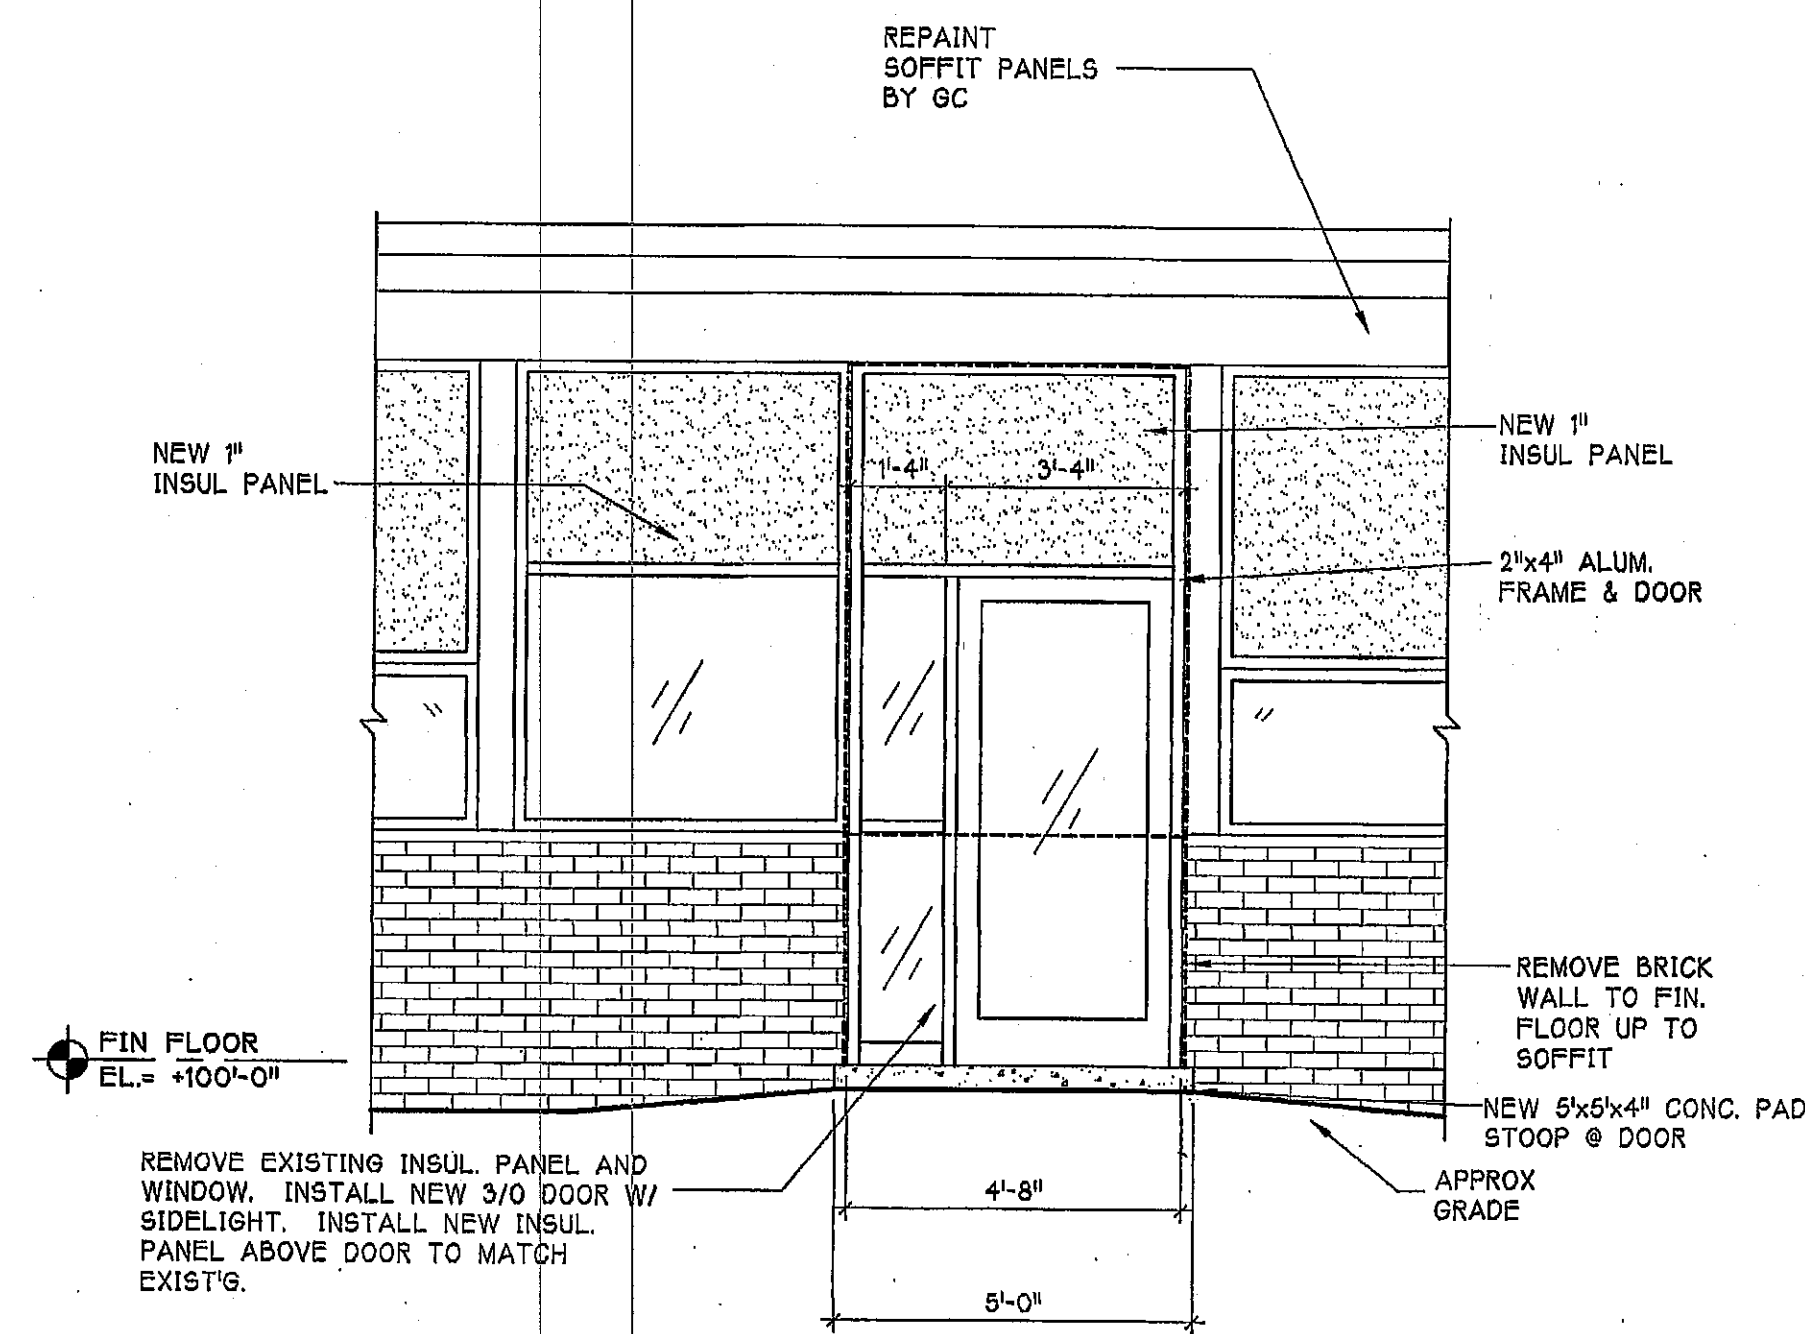


3 ALT. SCHOOL NEW EXIT ELEV.

3/8" = 1'-0"

PORCELAIN PAVER TILE


1-1/2" = 1'-0"

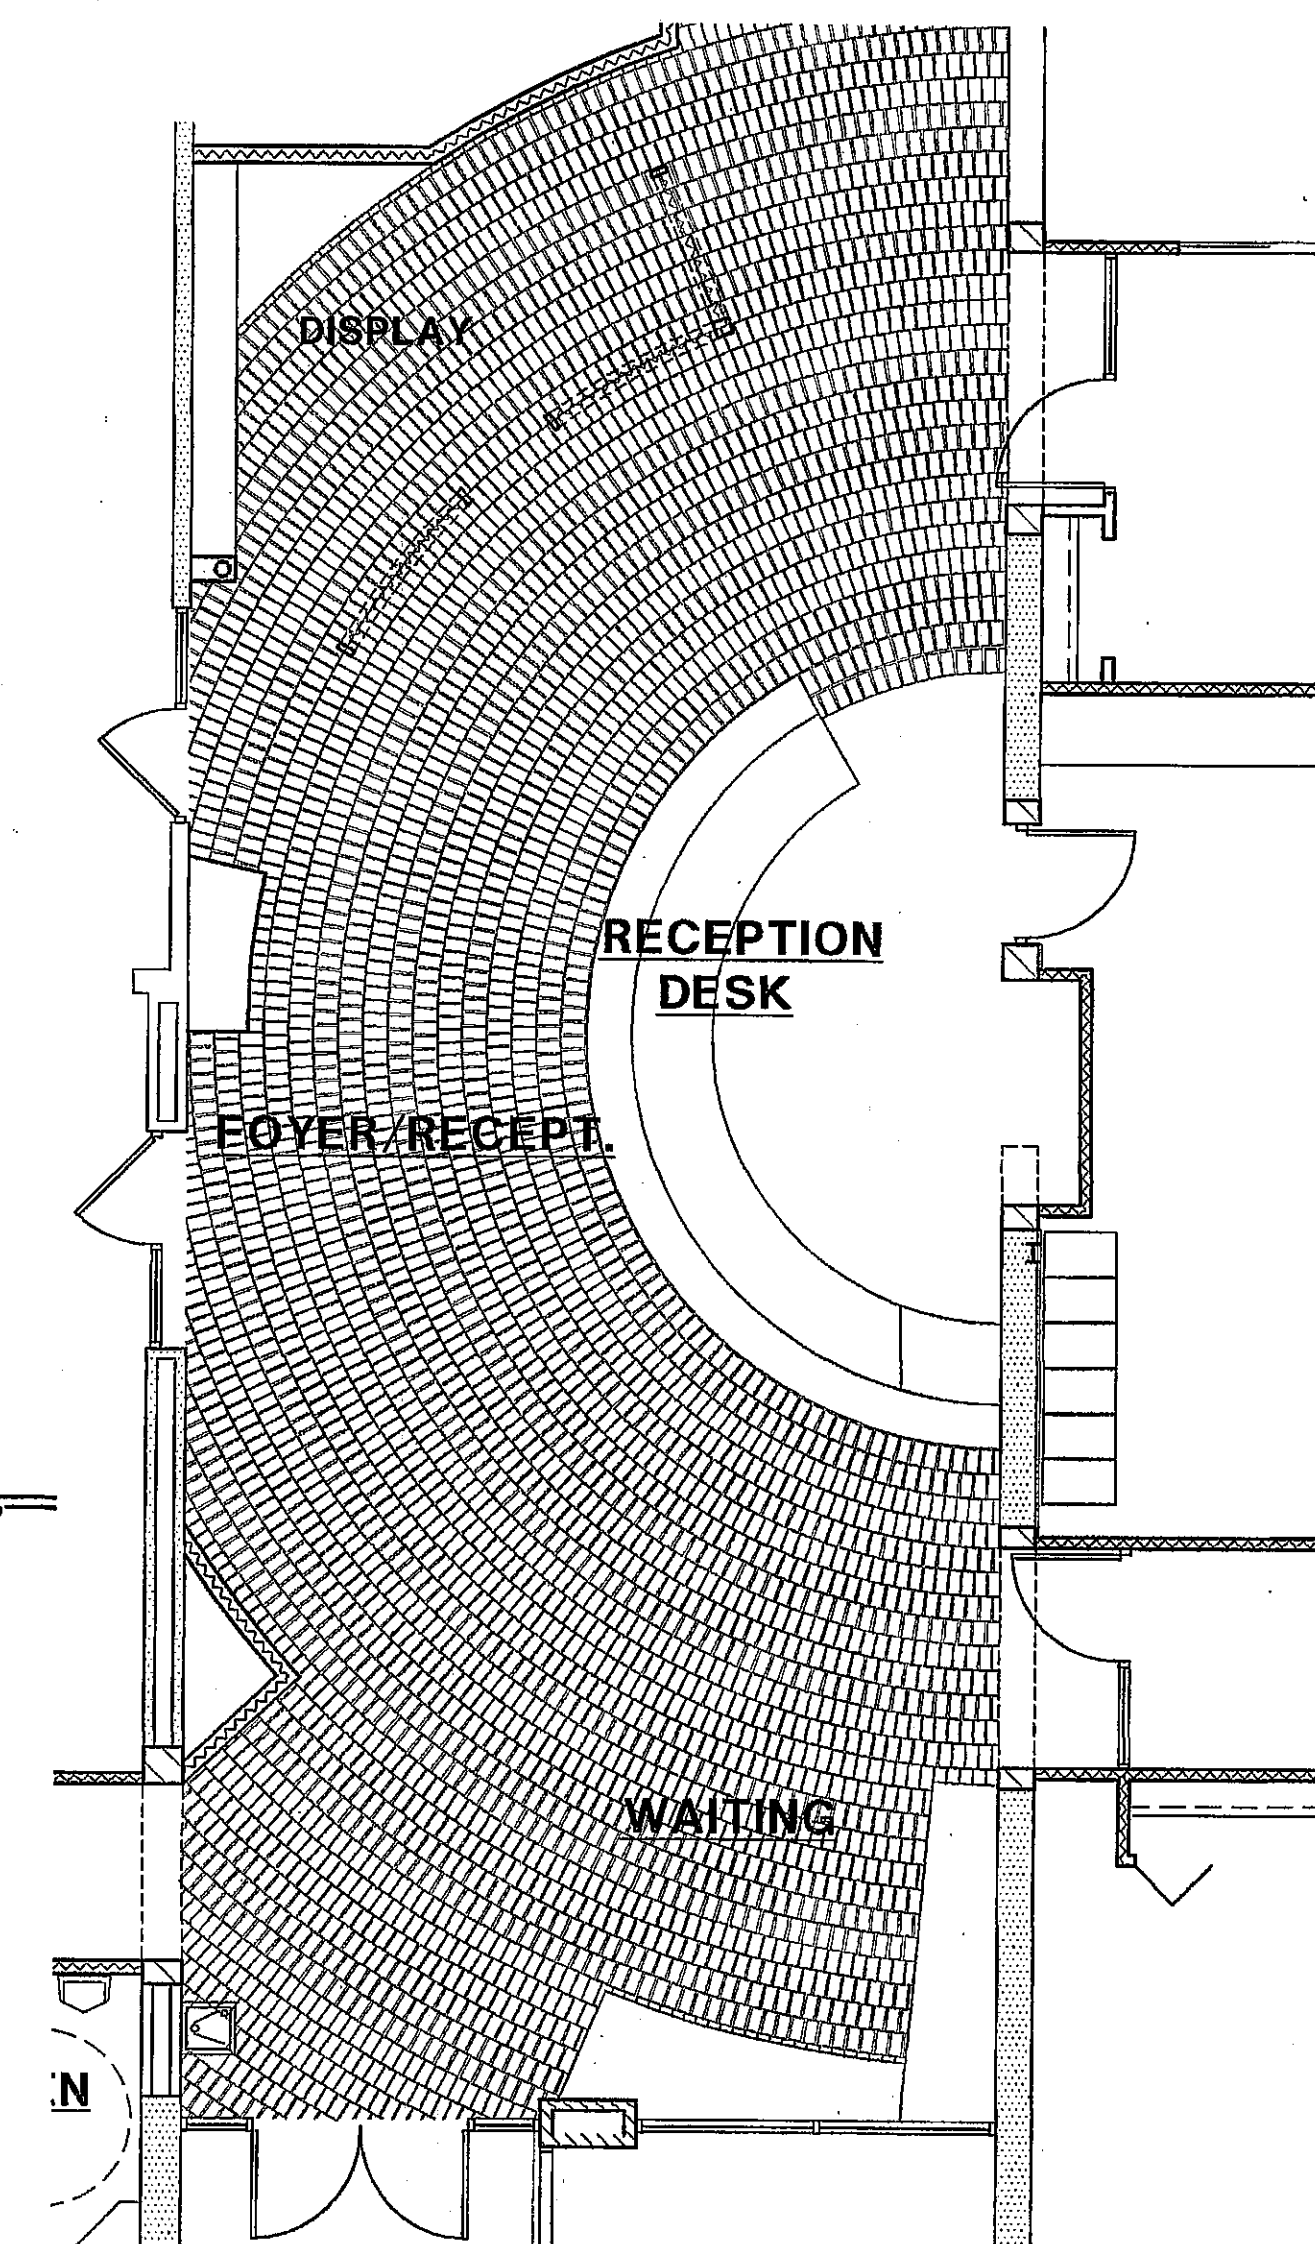


PORCELAIN PAVER TILE LAYOUT PLAN

3/16" = 1'-0"

REVISIONS	BY

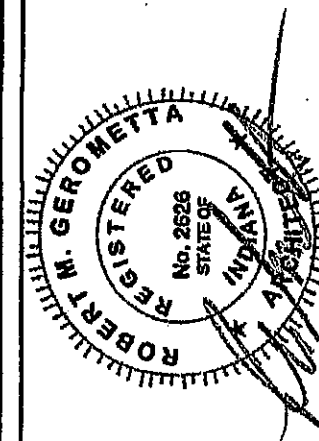

ADMINISTRATION CENTER AND ALTERNATIVE SCHOOL ELEVATIONS
DUNELAND SCHOOLS ADMINISTRATION CENTER
 651 W. MORGAN AVENUE
 CHESTERTON, IN
 gerometta & kinel architects, inc.
 chesterton, Indiana

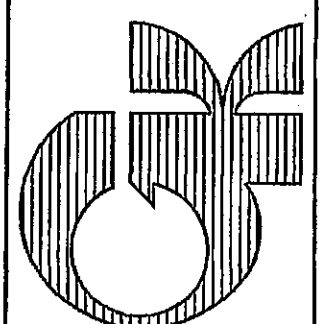

DATE 10-06-04
 SCALE 3/8" = 1'-0"
 DRAWN NMA
 JOB 2103
 SHEET
A-2.2
 OF 37 SHEETS

04-A-07