



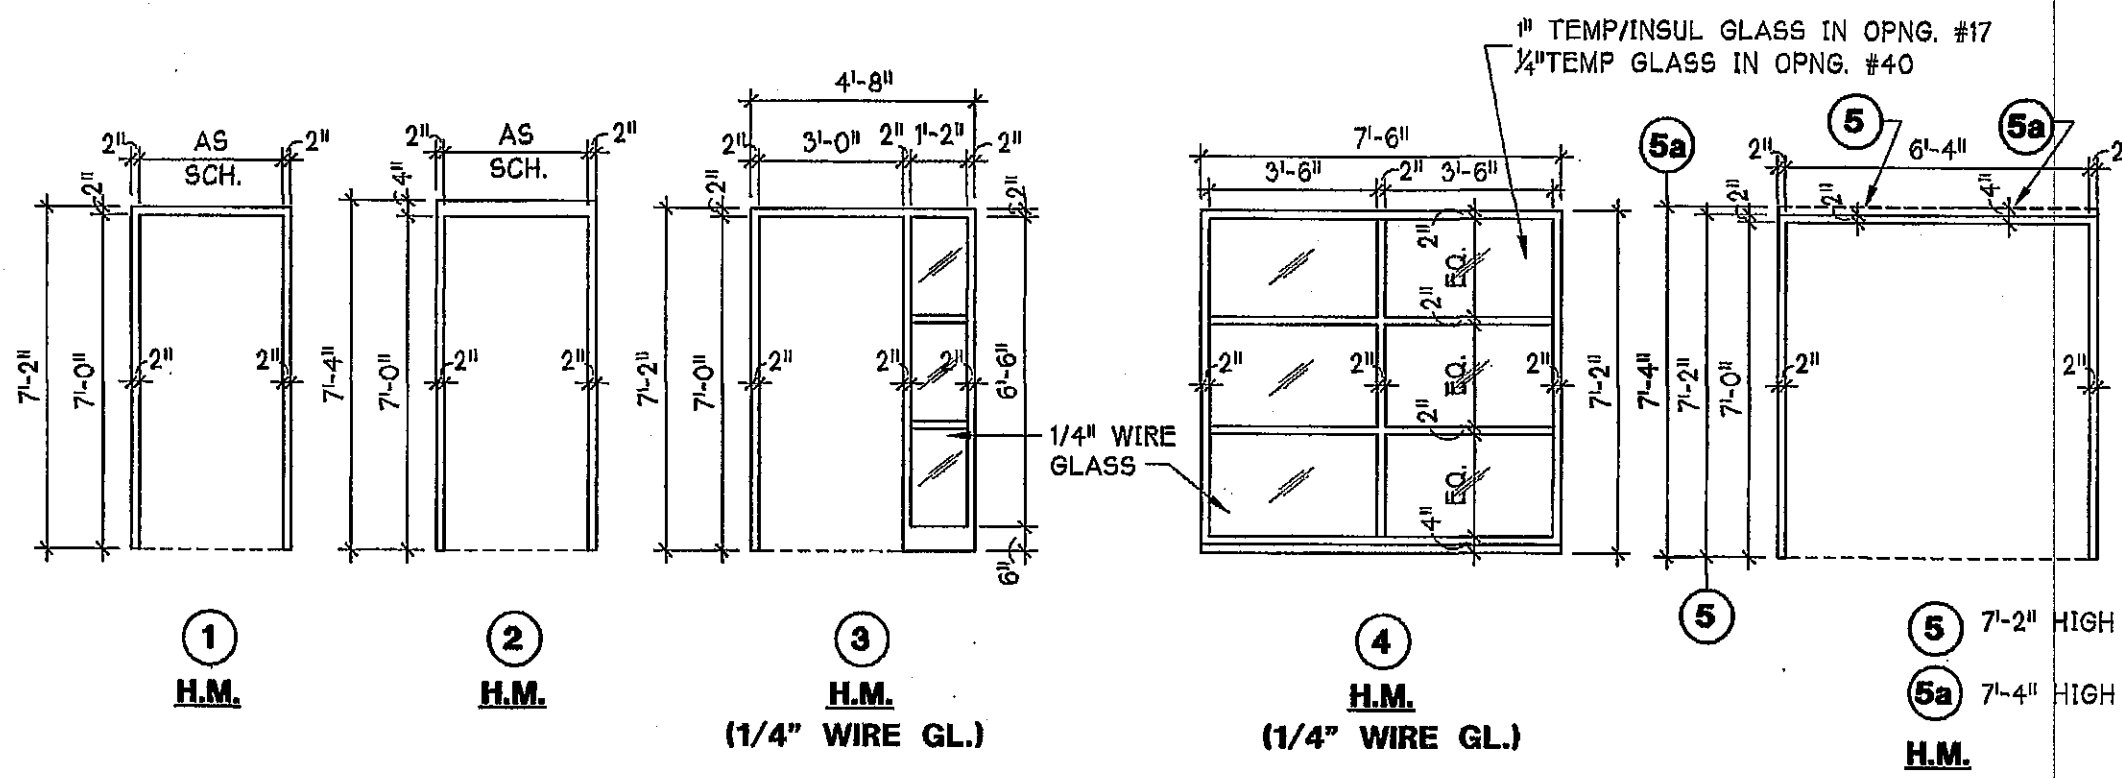

FRAME TYPES

REFER TO SPEC SECTION 6S FOR DOOR & FRAME SCHEDULE


1/4" = 1'-0"

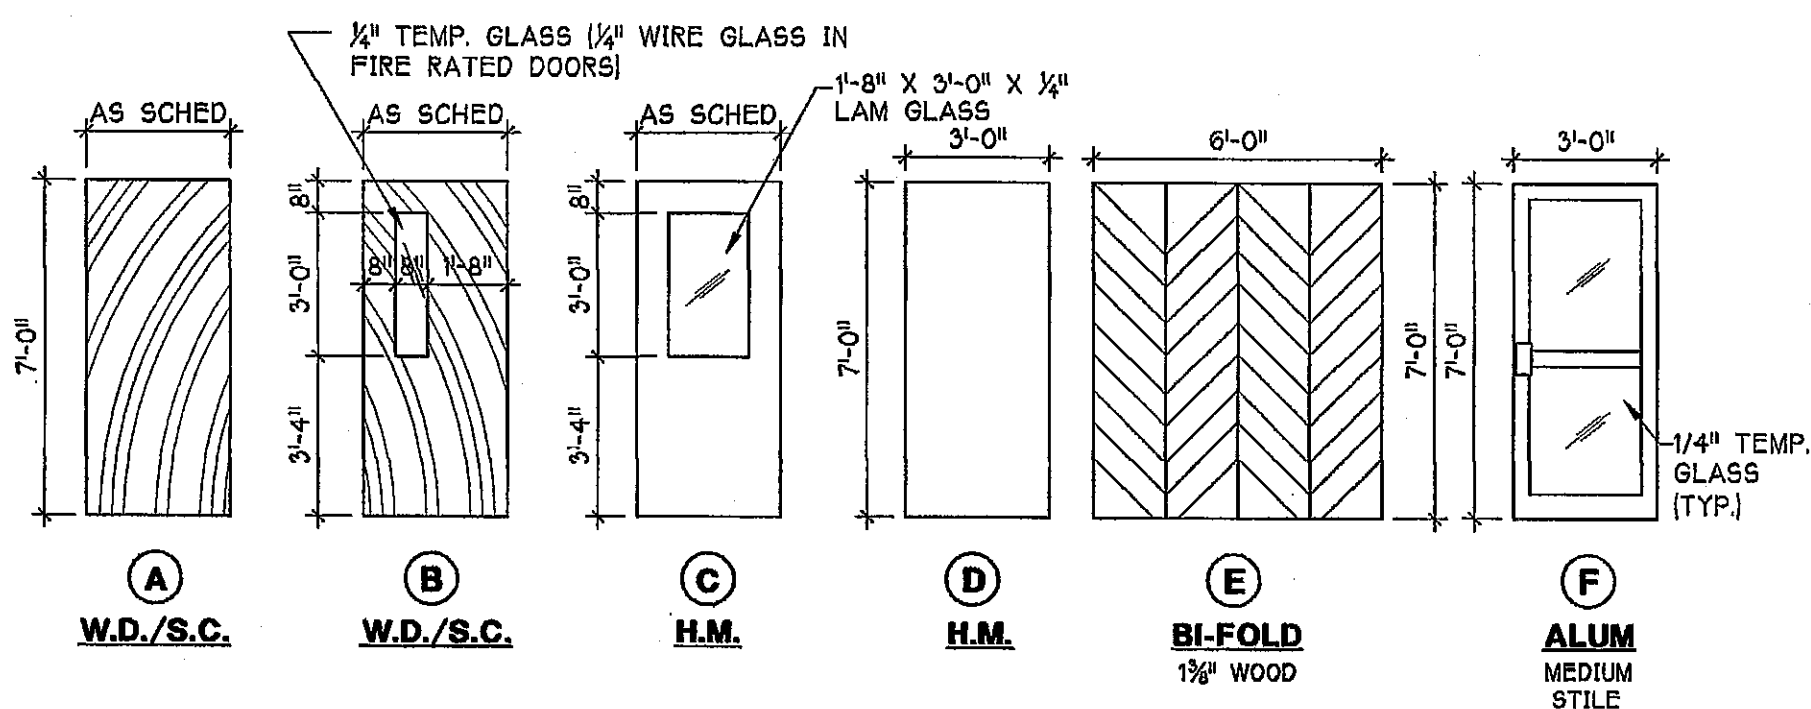


DOOR TYPES

REFER TO SPEC SECTION 6S FOR DOOR & FRAME SCHEDULE

1/4" = 1'-0"

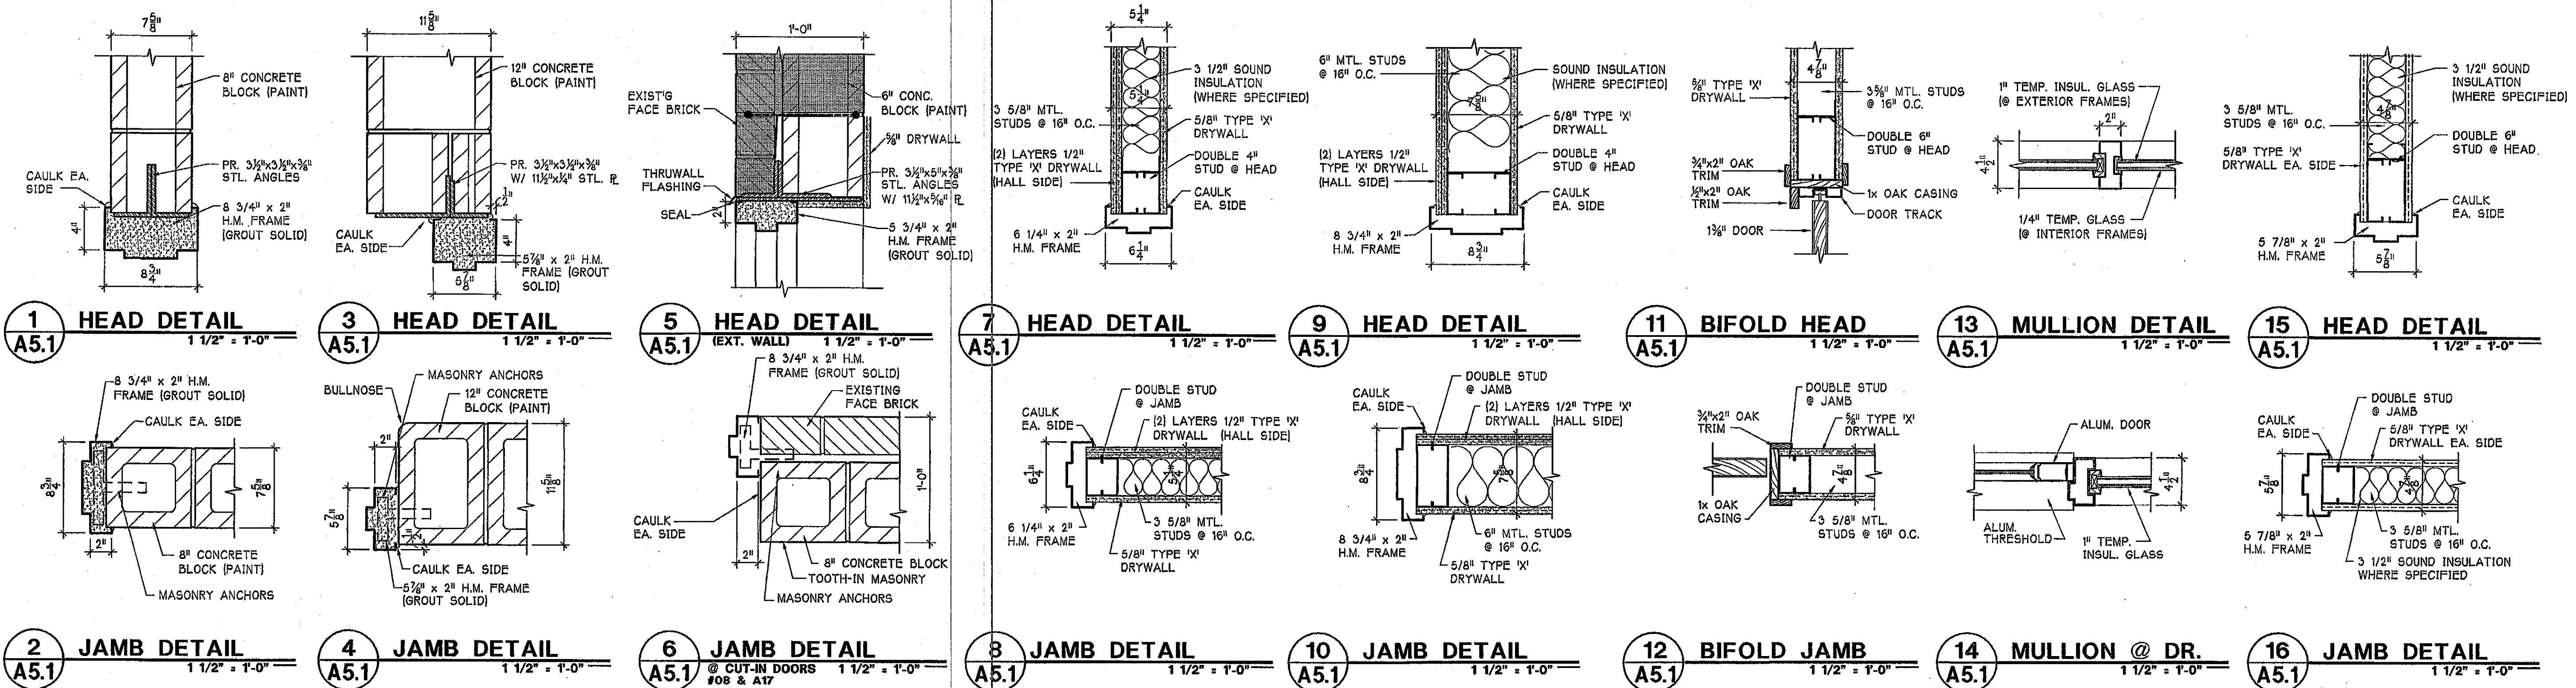


REVISIONS	BY

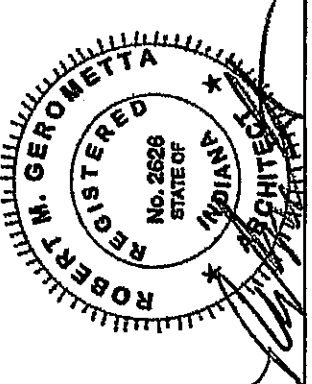

DUNELAND SCHOOLS ADMINISTRATION CENTER
CHESTERTON, IN
gerometta & kinel architects, inc.

DOOR/FRAME TYPES & DETAILS
DUNELAND SCHOOLS ADMINISTRATION CENTER
651 W. MORGAN AVENUE
gerometta & kinel architects, inc.

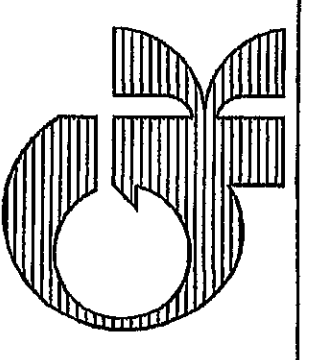

DATE	10-06-04
SCALE	VARIES
DRAWN	NMA
JOB	2103
SHEET	A5.1
OF 37 SHEETS	

04-A-11