



10 RECEPTION AREA
A5.2
1/2" = 1'-0"

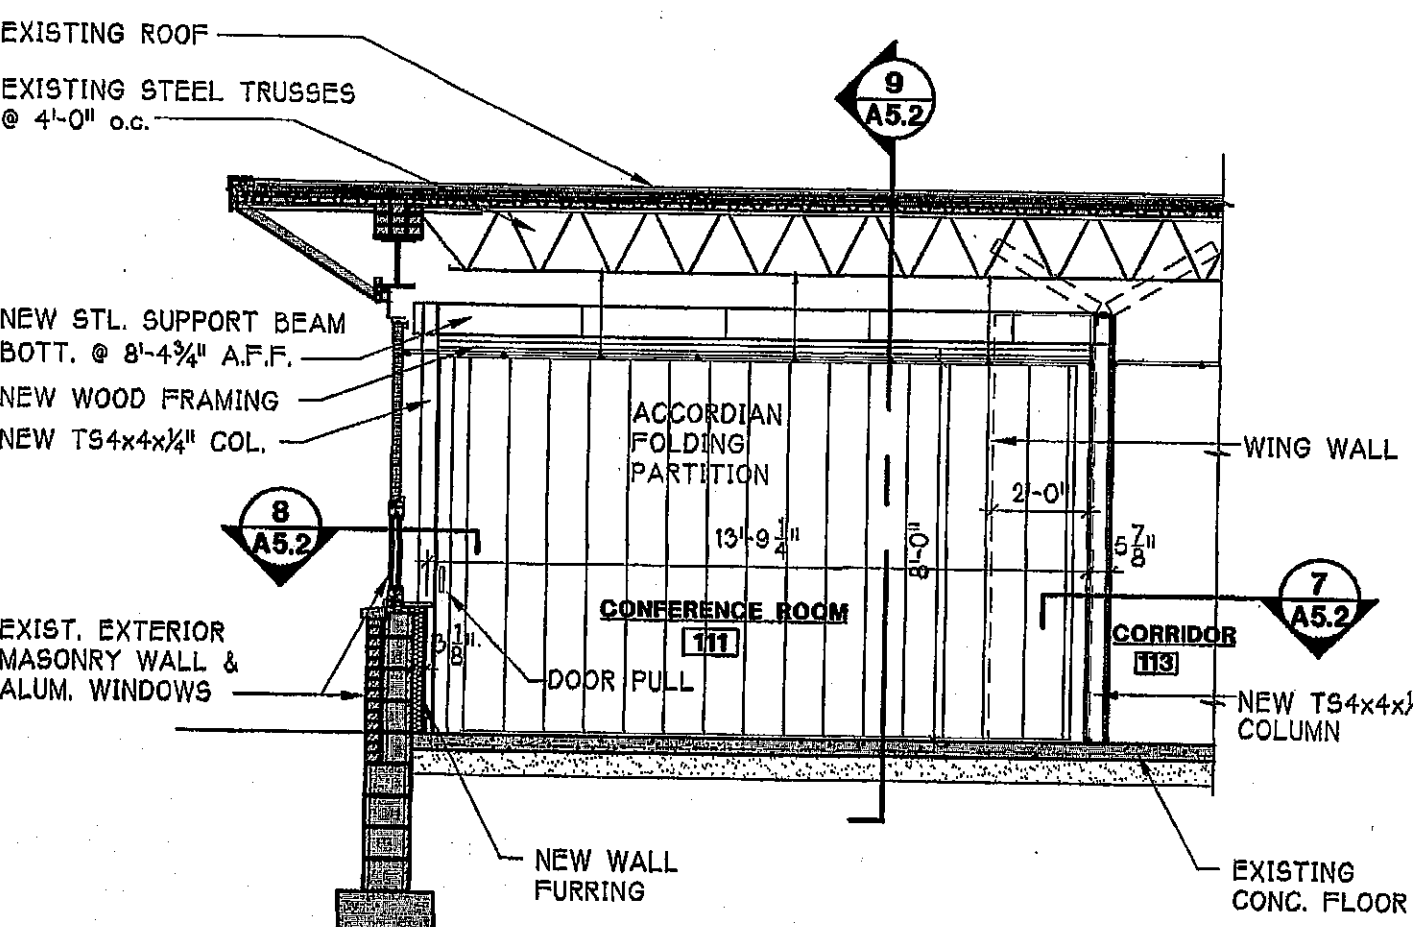


6 ELEVATION: ACCORDIAN FOLDING PARTITION
A5.2
1/4" = 1'-0"

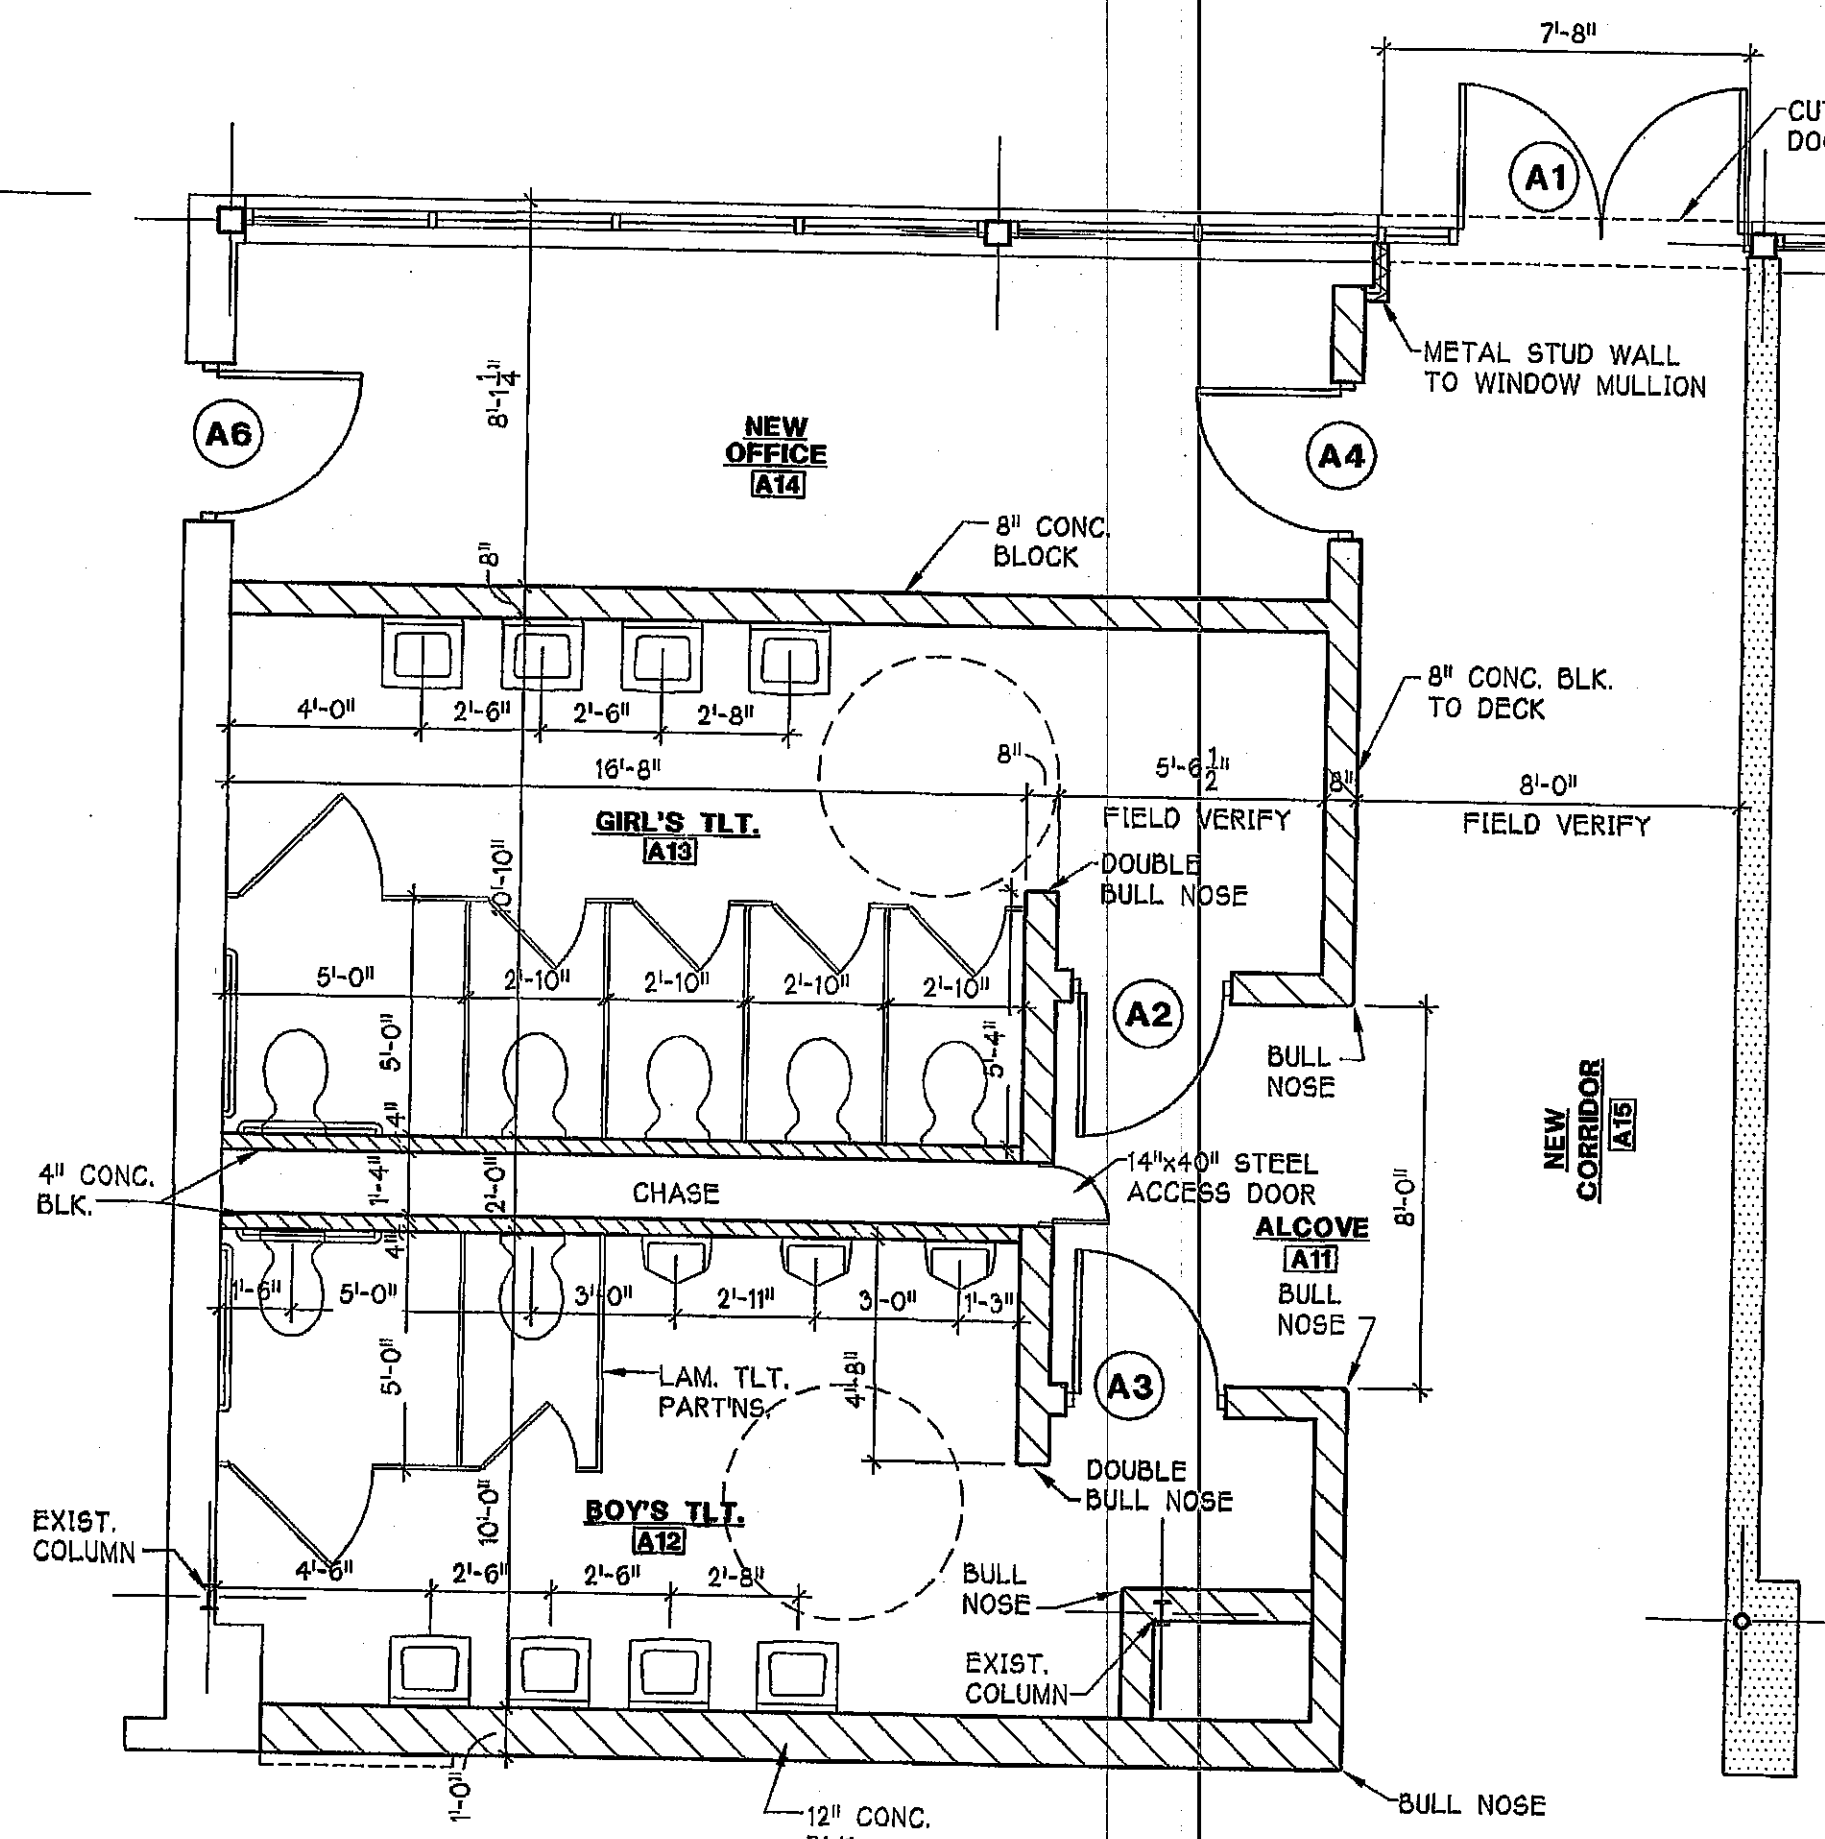


NEW RESTROOM S A12 & A13
(@ ALT. SCHOOL WING)
1/4" = 1'-0"


NEW CORRIDOR WALLS:
DOUBLE LAYER 5/8" TYPE 'X' DRYWALL ON
CORRIDOR SIDE & SINGLE LAYER OF 5/8"
TYPE 'X' DRYWALL ON ROOM SIDE OF 3/8"
STL. STUDS @ MAX. 24" O.C. W/ 1/4"
INSULATION BETWEEN STUDS.

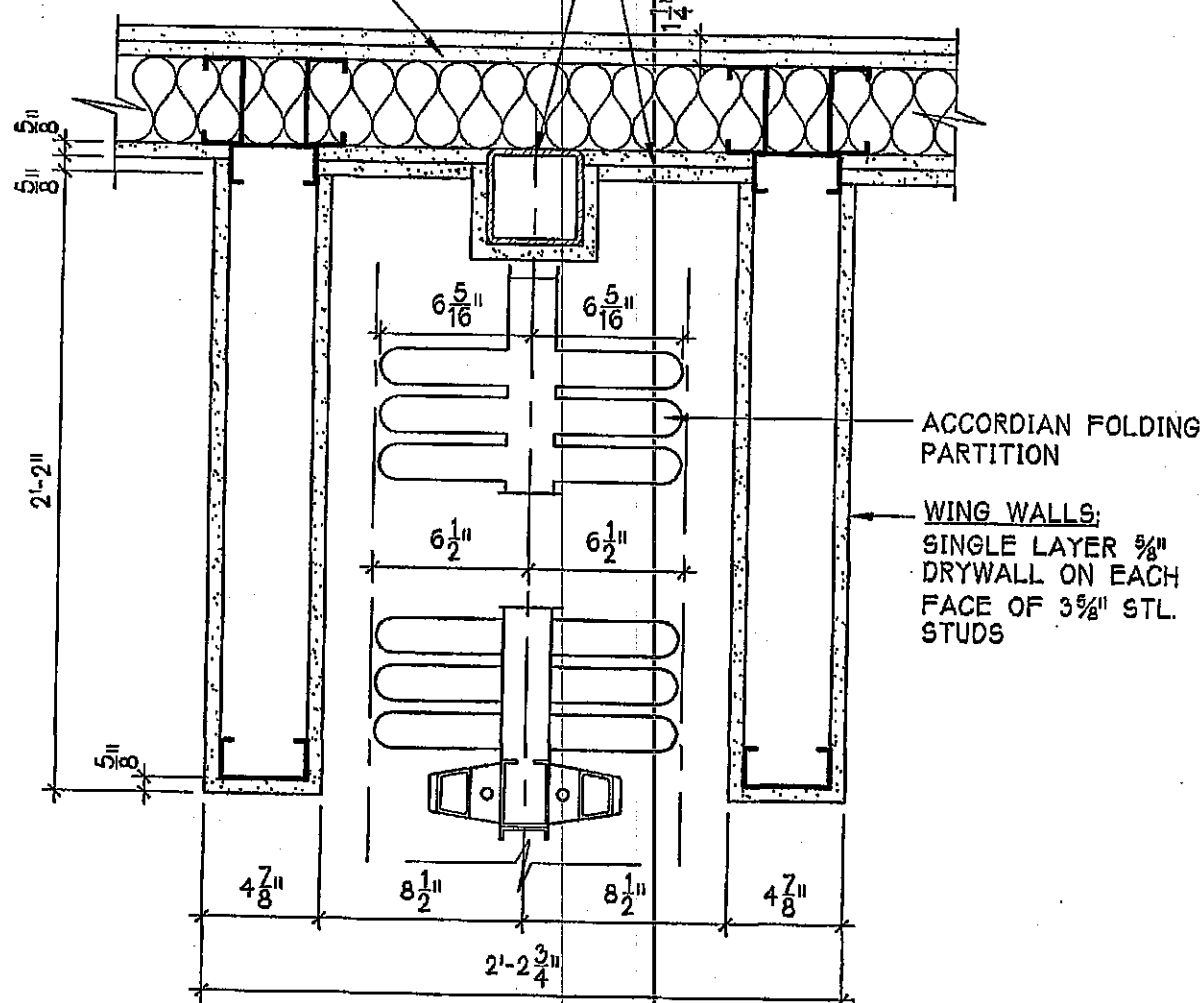


7 PARTITION POCKET DTL.
A5.2
1-1/2" = 1'-0"

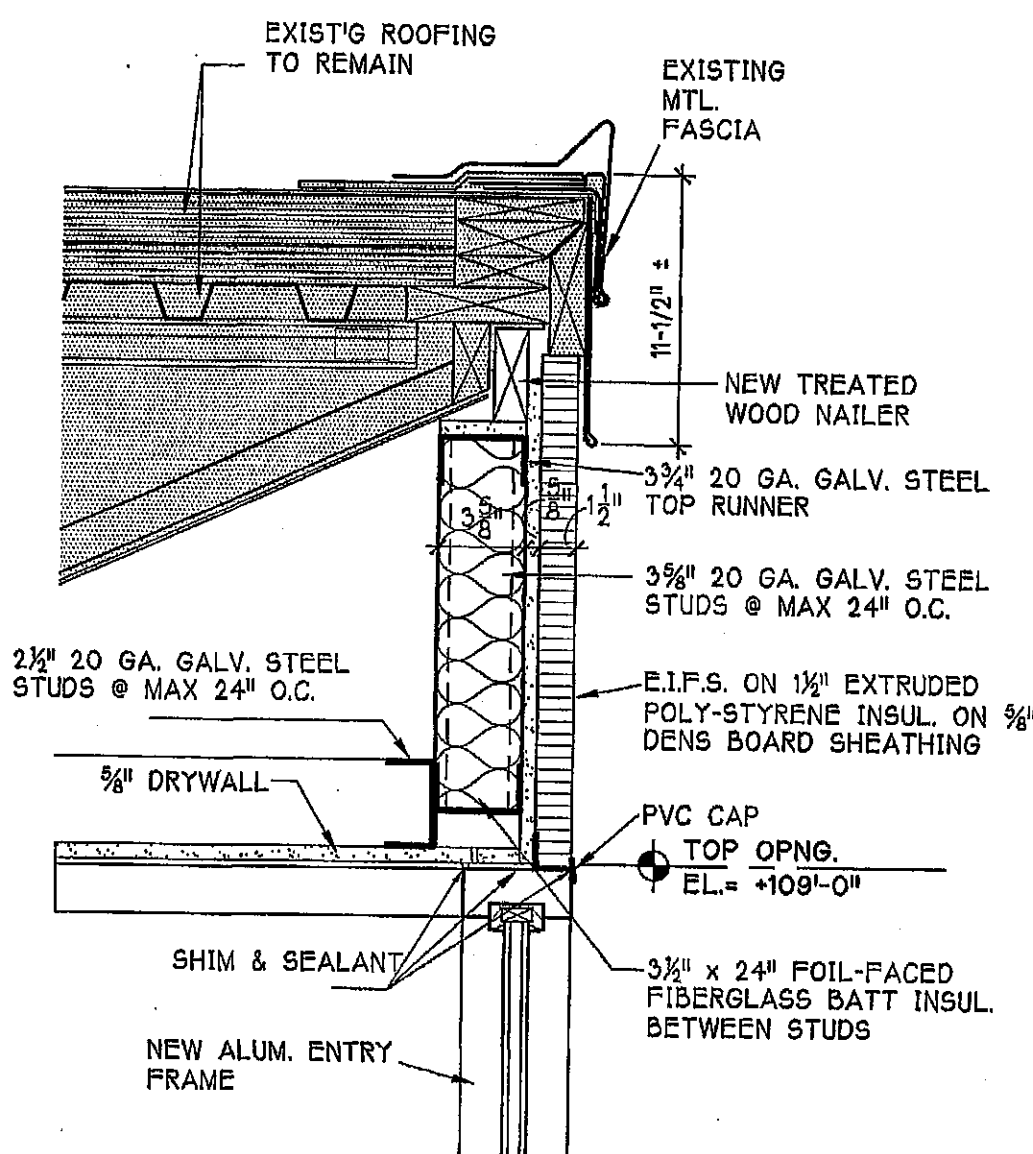


2 VESTIBULE DTL.
A5.2
1-1/2" = 1'-0"

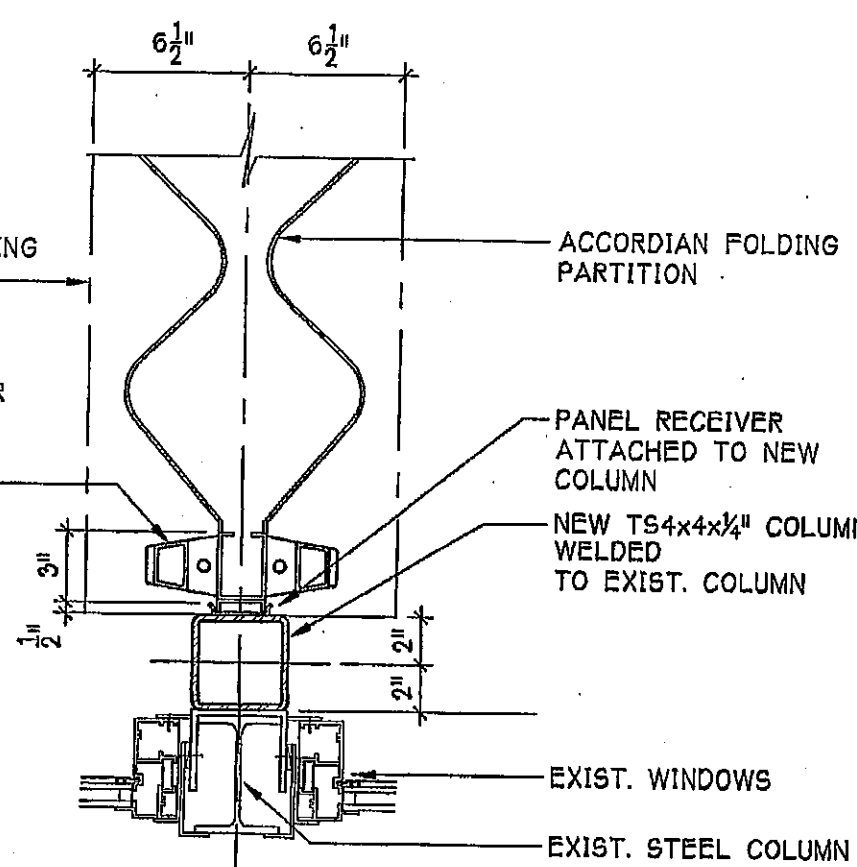


8 PARTITION JAMB DTL.
A5.2
1-1/2" = 1'-0"

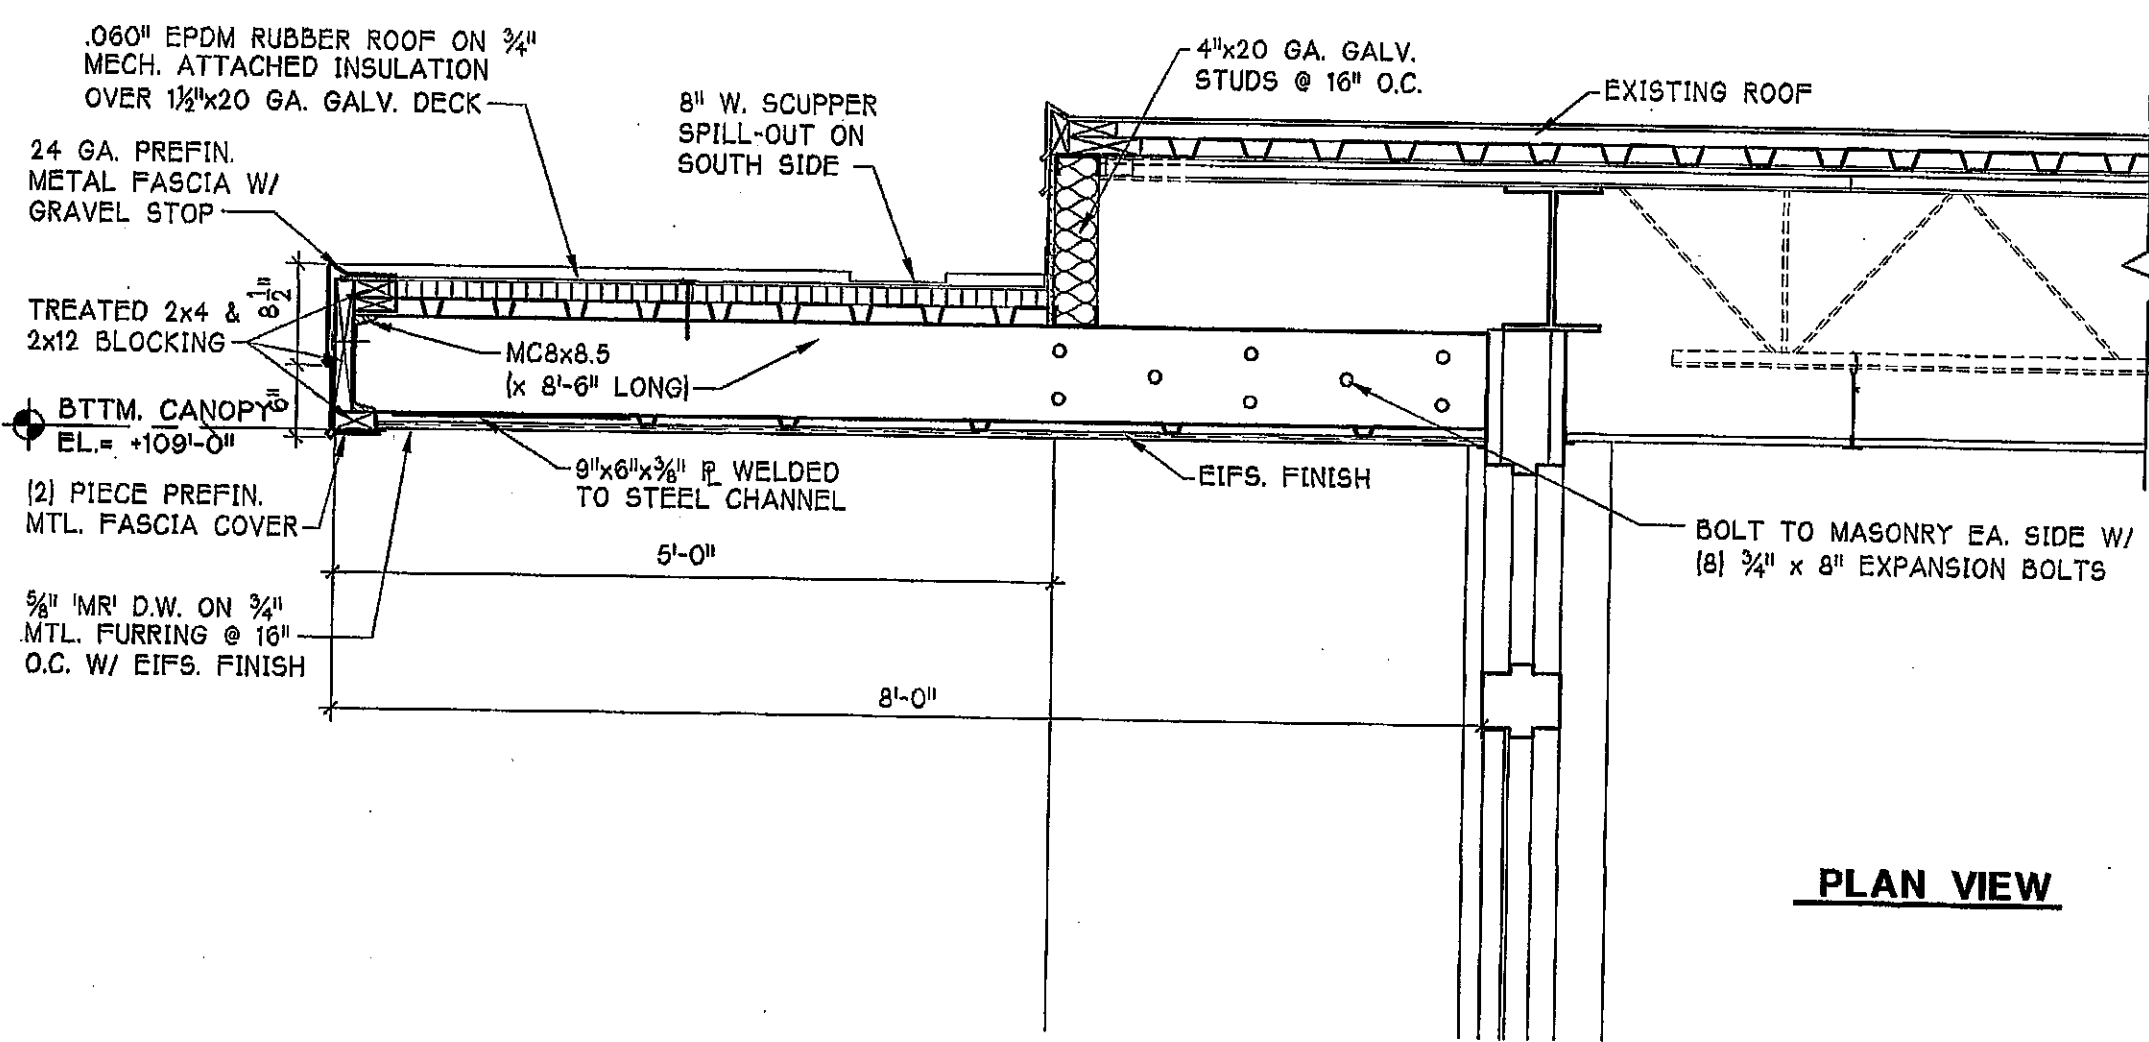


1 CANOPY @ ALT. SCHOOL ENTRY
A5.2
3/4" = 1'-0"

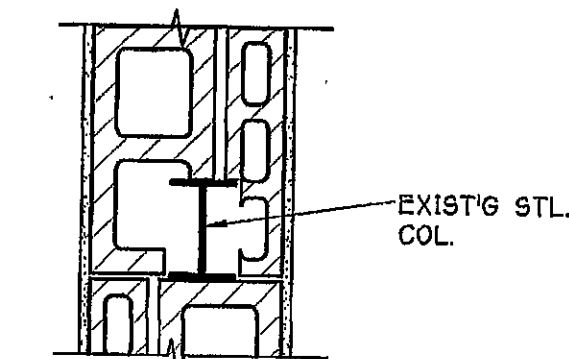


3 VAULT DTL.
A5.2
@ STL. COL. 1" = 1'-0"

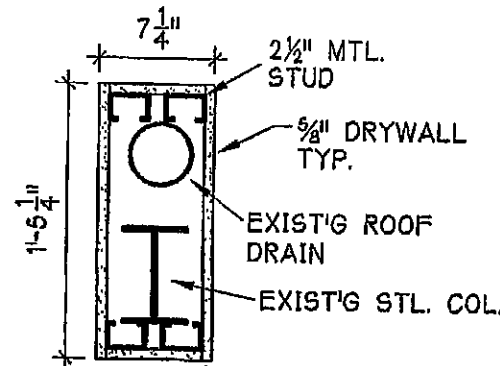

4 COLUMN DTL.
A5.2
1" = 1'-0"

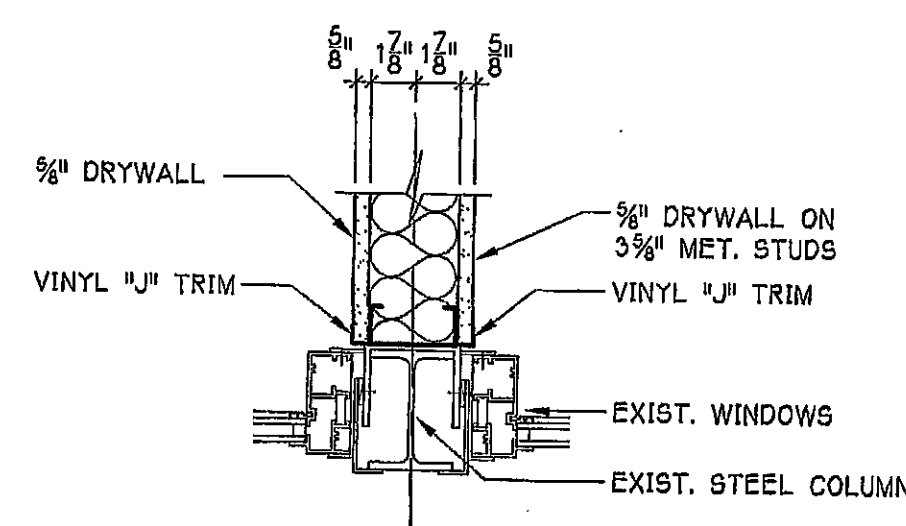

5 WALL DETAIL
A5.2
1-1/2" = 1'-0"

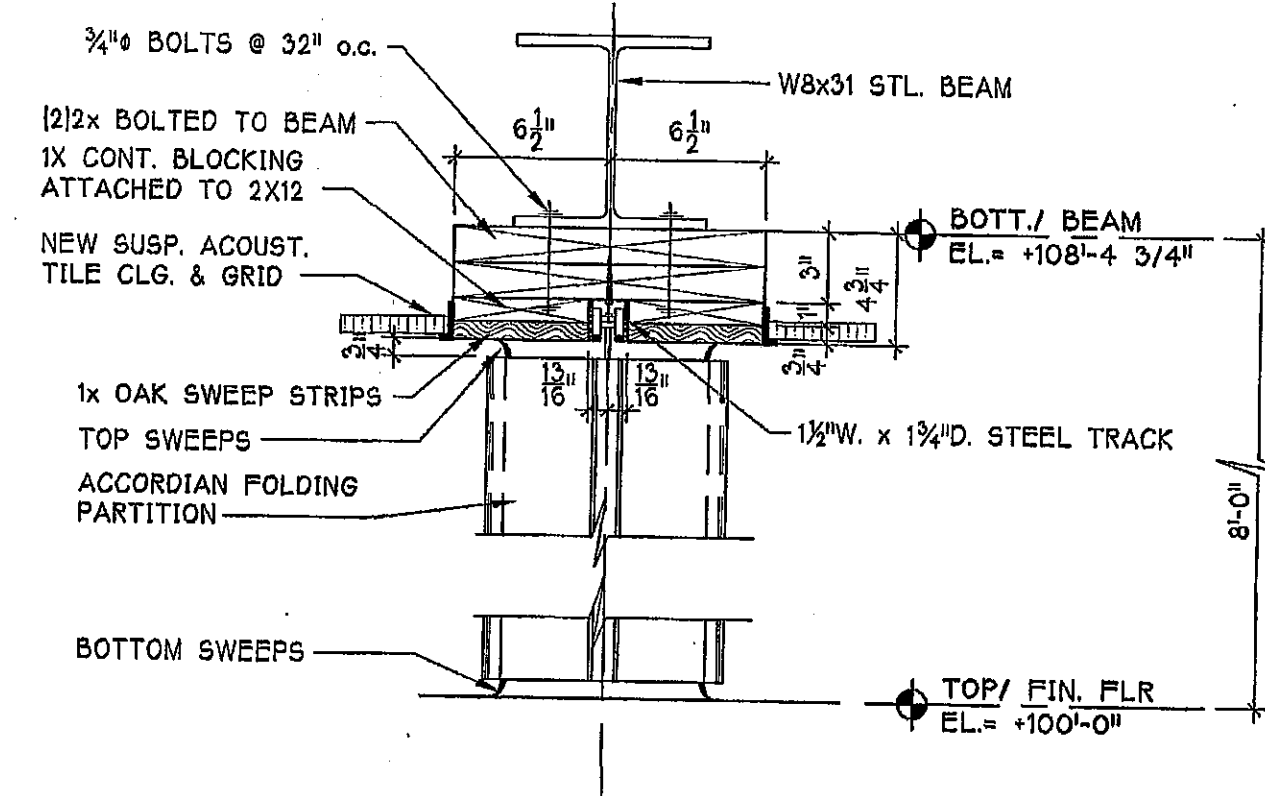

9 PARTITION SUPPORT DTL.
A5.2
1-1/2" = 1'-0"

REVISIONS	BY

DUNELAND SCHOOLS ADMINISTRATION CENTER
651 W. MORGAN AVENUE
CHESTERTON, IN 46515

gerometta & kinel architects, inc.
chesterton, Indiana

DATE 10-06-04
SCALE VARIES
DRAWN NMA
JOB 2103
SHEET 37

A5.2