
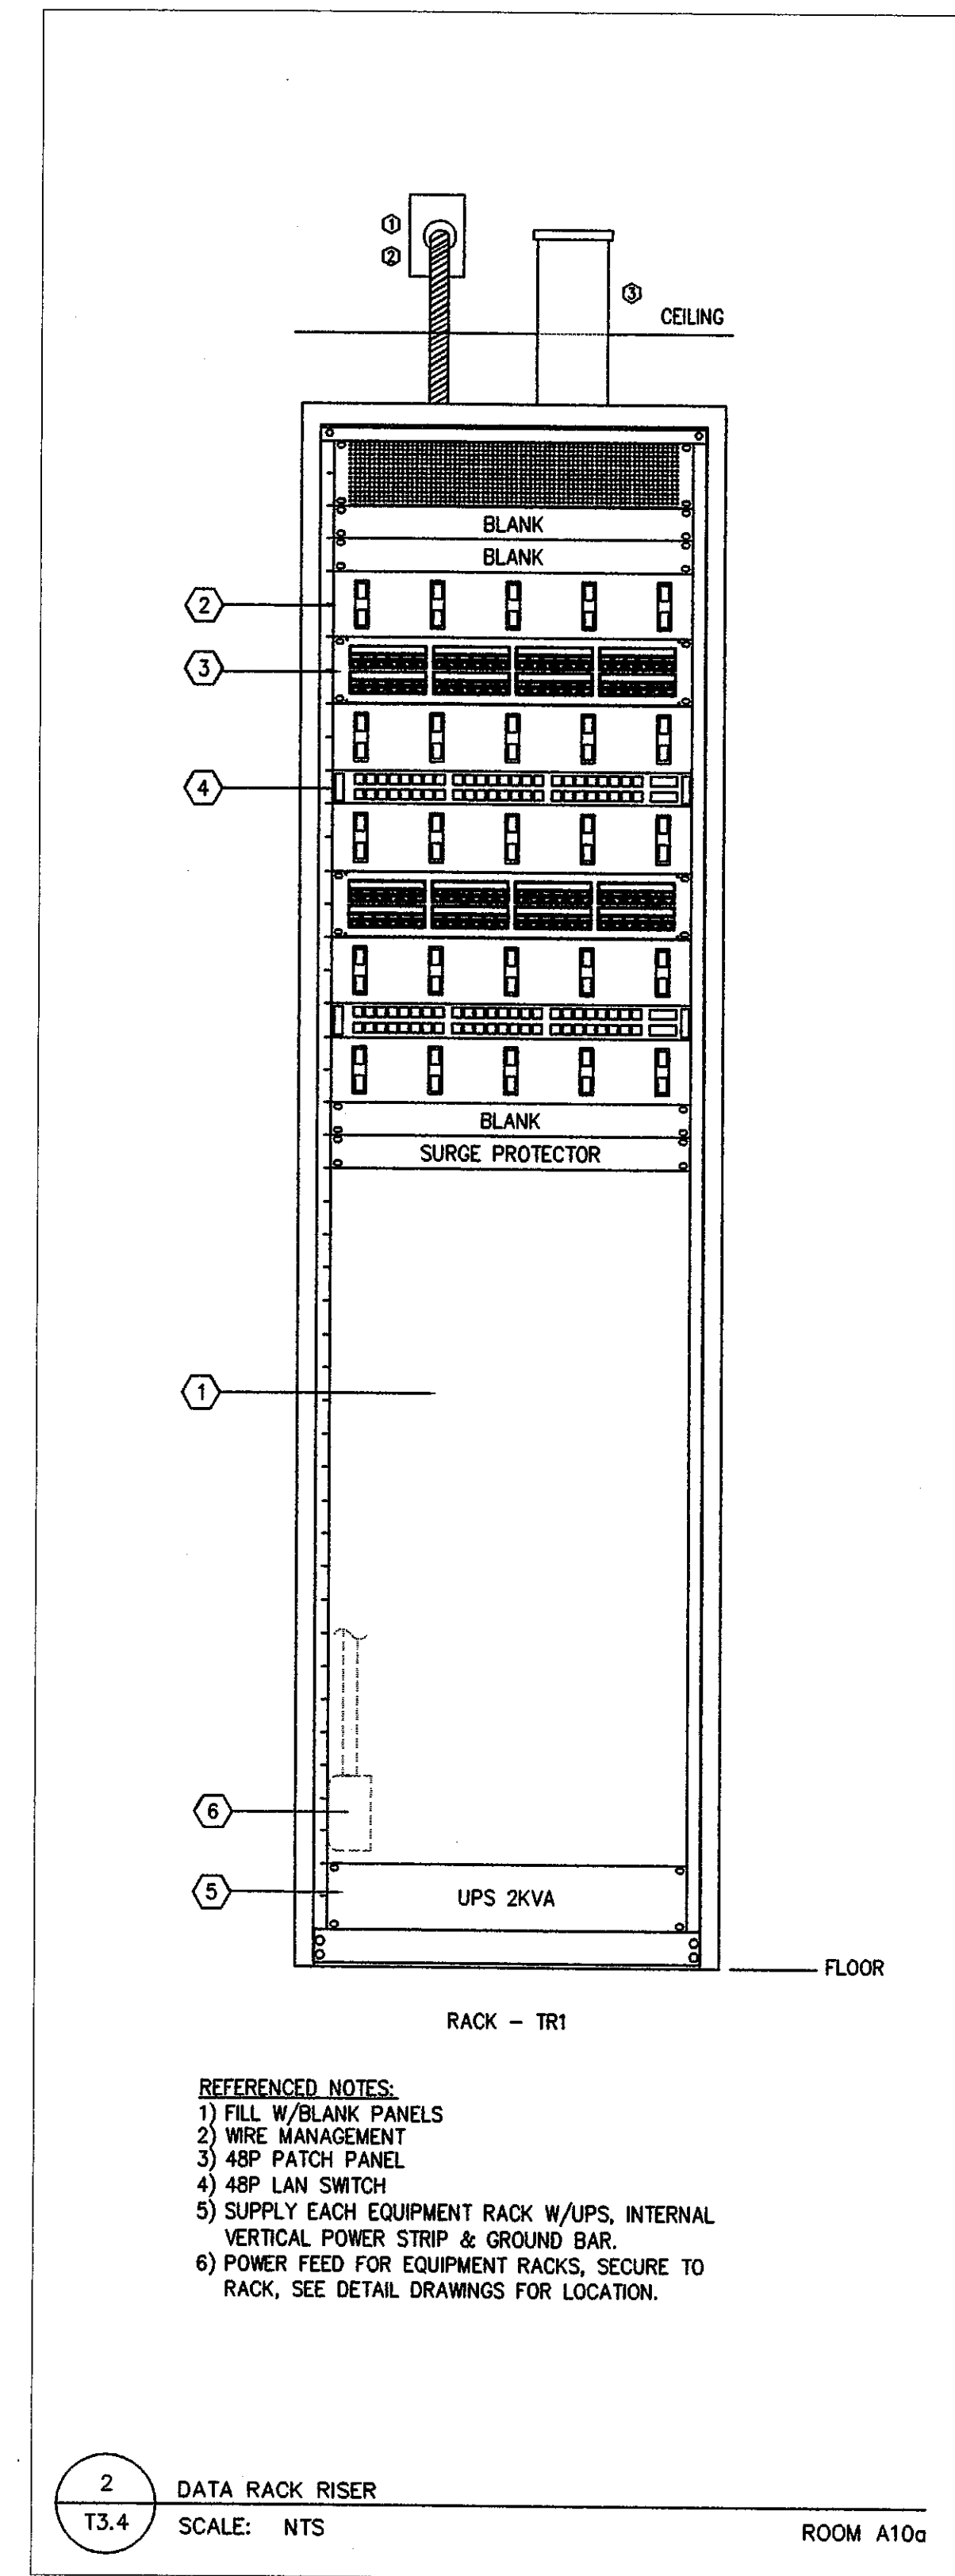
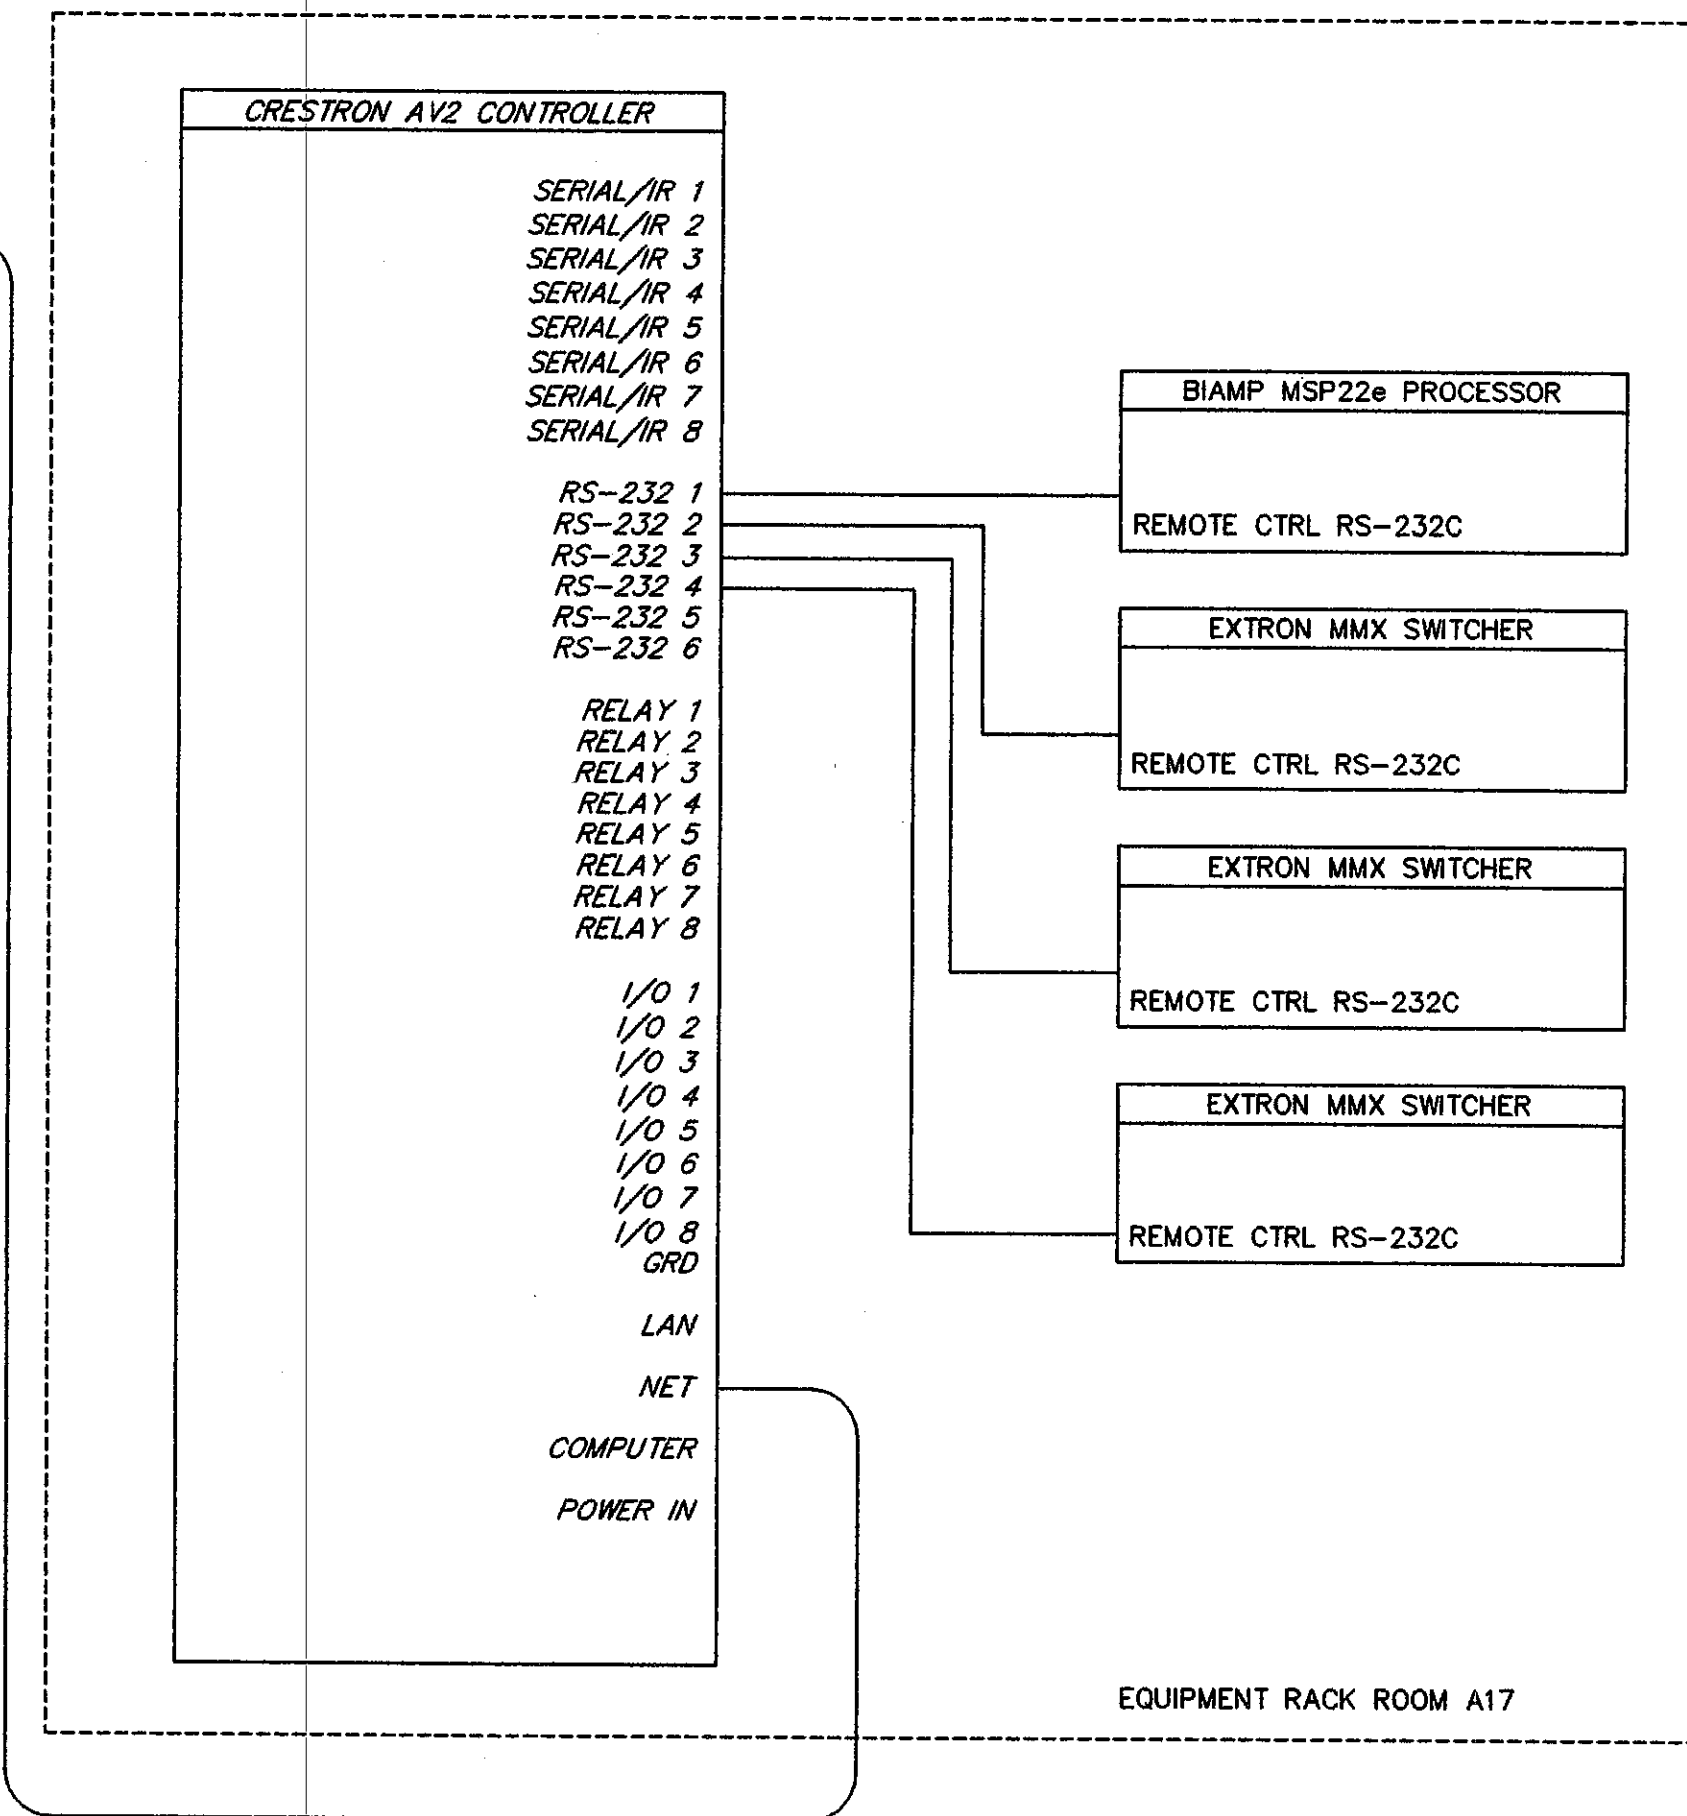
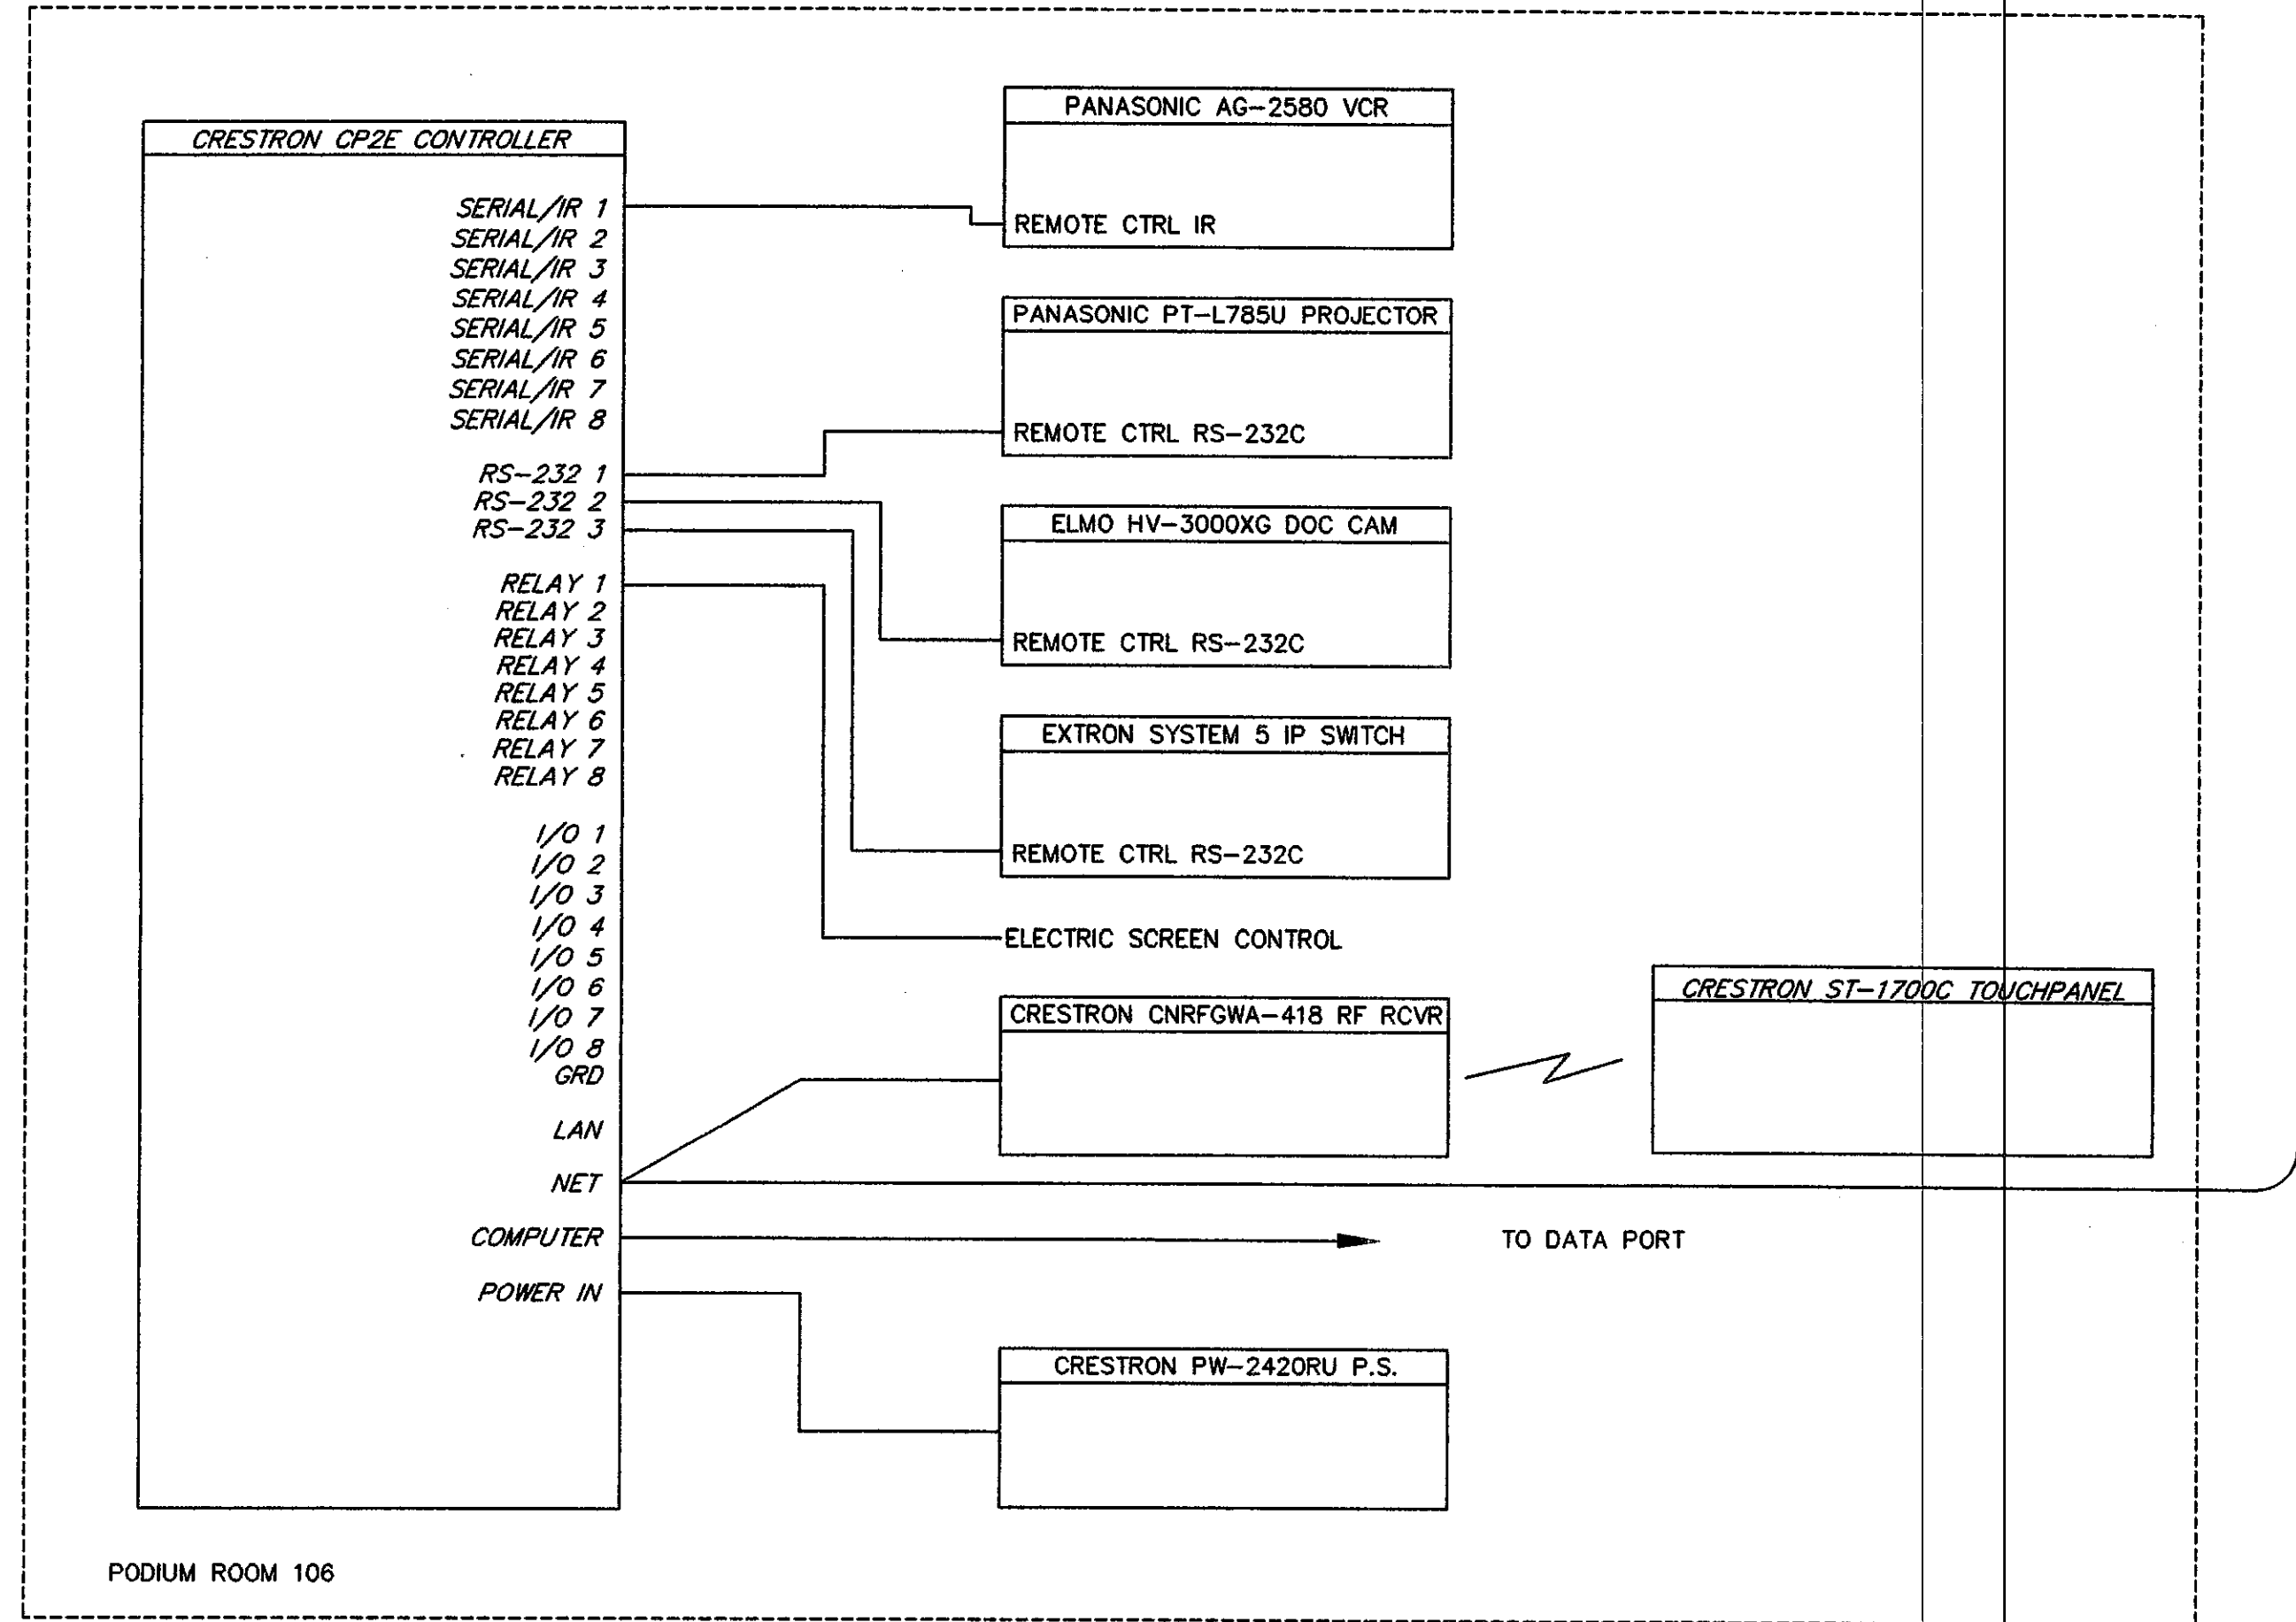


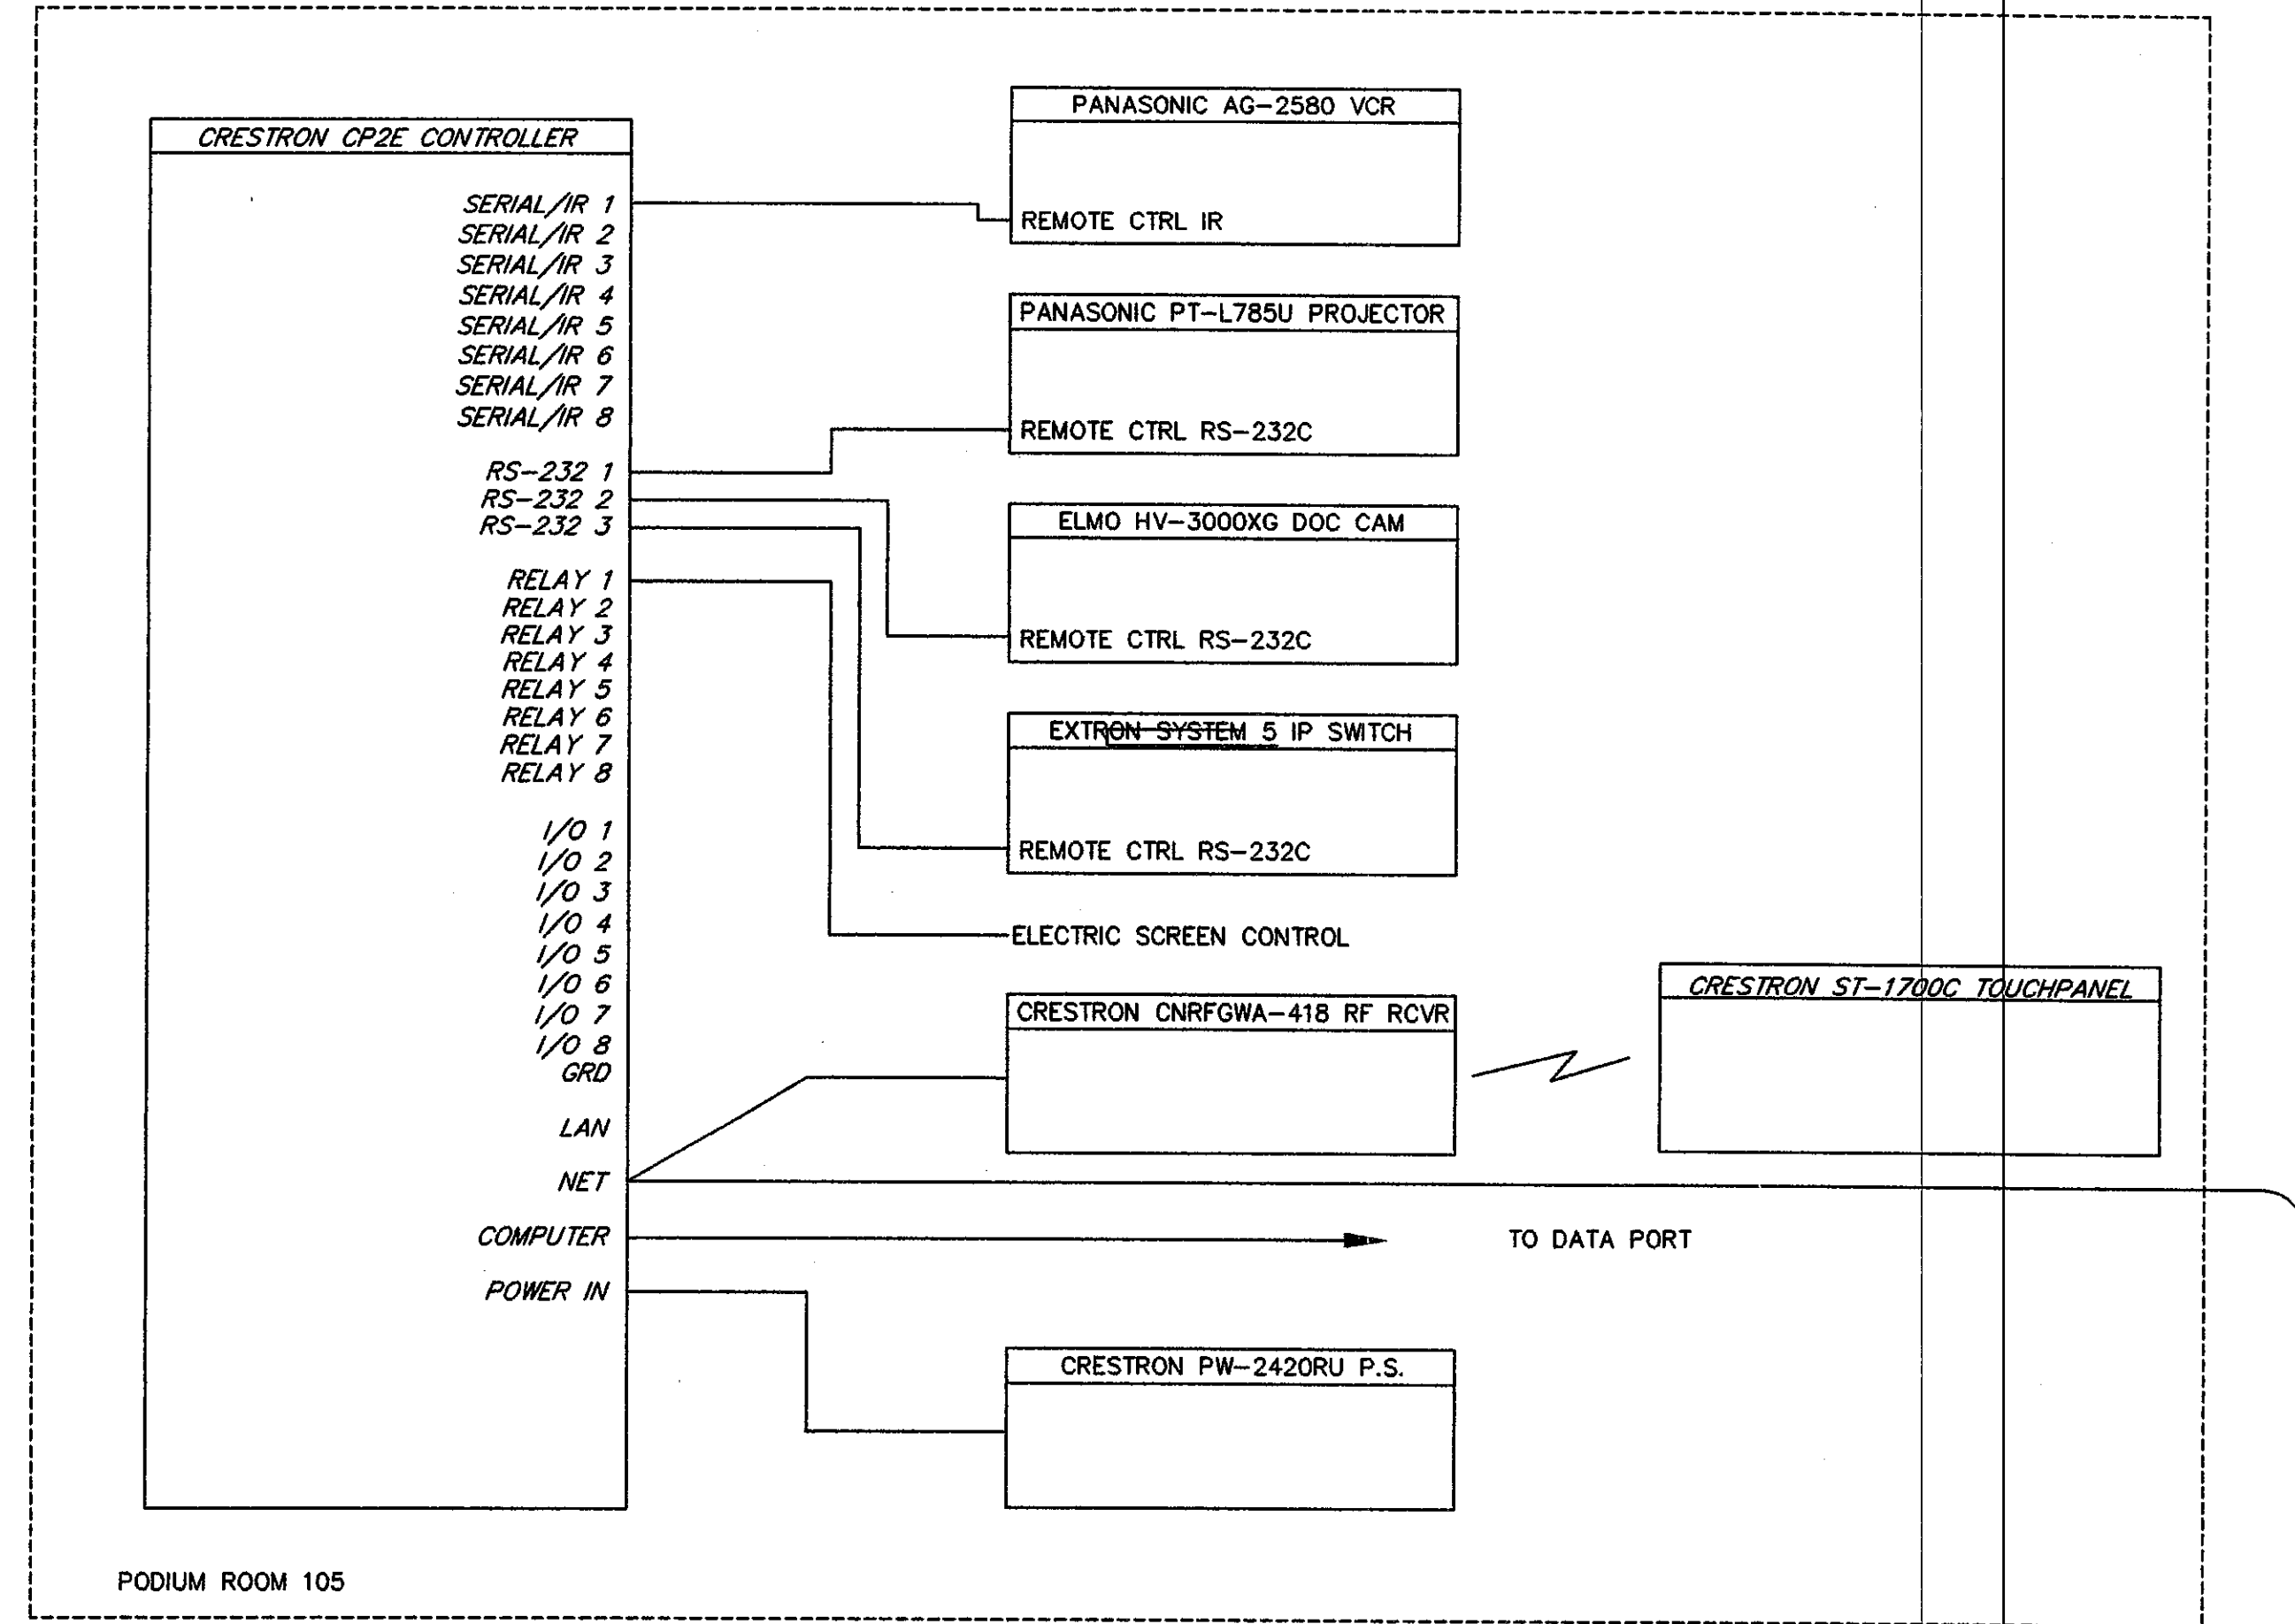


- REFERENCED NOTES:
- 1) FILL W/BLANK PANELS
 - 2) WIRE MANAGEMENT
 - 3) 48P PATCH PANEL
 - 4) 48P LAN SWITCH
 - 5) SUPPLY EACH EQUIPMENT RACK W/UPS, INTERNAL VERTICAL POWER STRIP & GROUND BAR.
 - 6) POWER FEED FOR EQUIPMENT RACKS, SECURE TO RACK, SEE DETAIL DRAWINGS FOR LOCATION.

1 CONTROL SYSTEM DIAGRAM
T3.4 SCALE: NTS BOARD ROOM

REVISIONS	BY

DSA, Inc.
Technology Design Consultants
16618 East 196th Street
Noblesville IN 46060-9530
(765) 534-5152

TECHNOLOGY DETAILS #4
DUNELAND SCHOOLS ADMINISTRATION CENTER
651 W. MORGAN AVENUE
gerometta & kinel architects, inc.
CHESTERTON, IN
chesterton, indiana

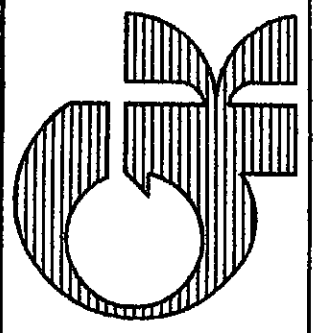

DATE	12-10-04
SCALE	1/8"=1'-0"
DRAWN	RJJ
JOB	2103
SHEET	T-3.4
OF	SHEETS

04-12-10