
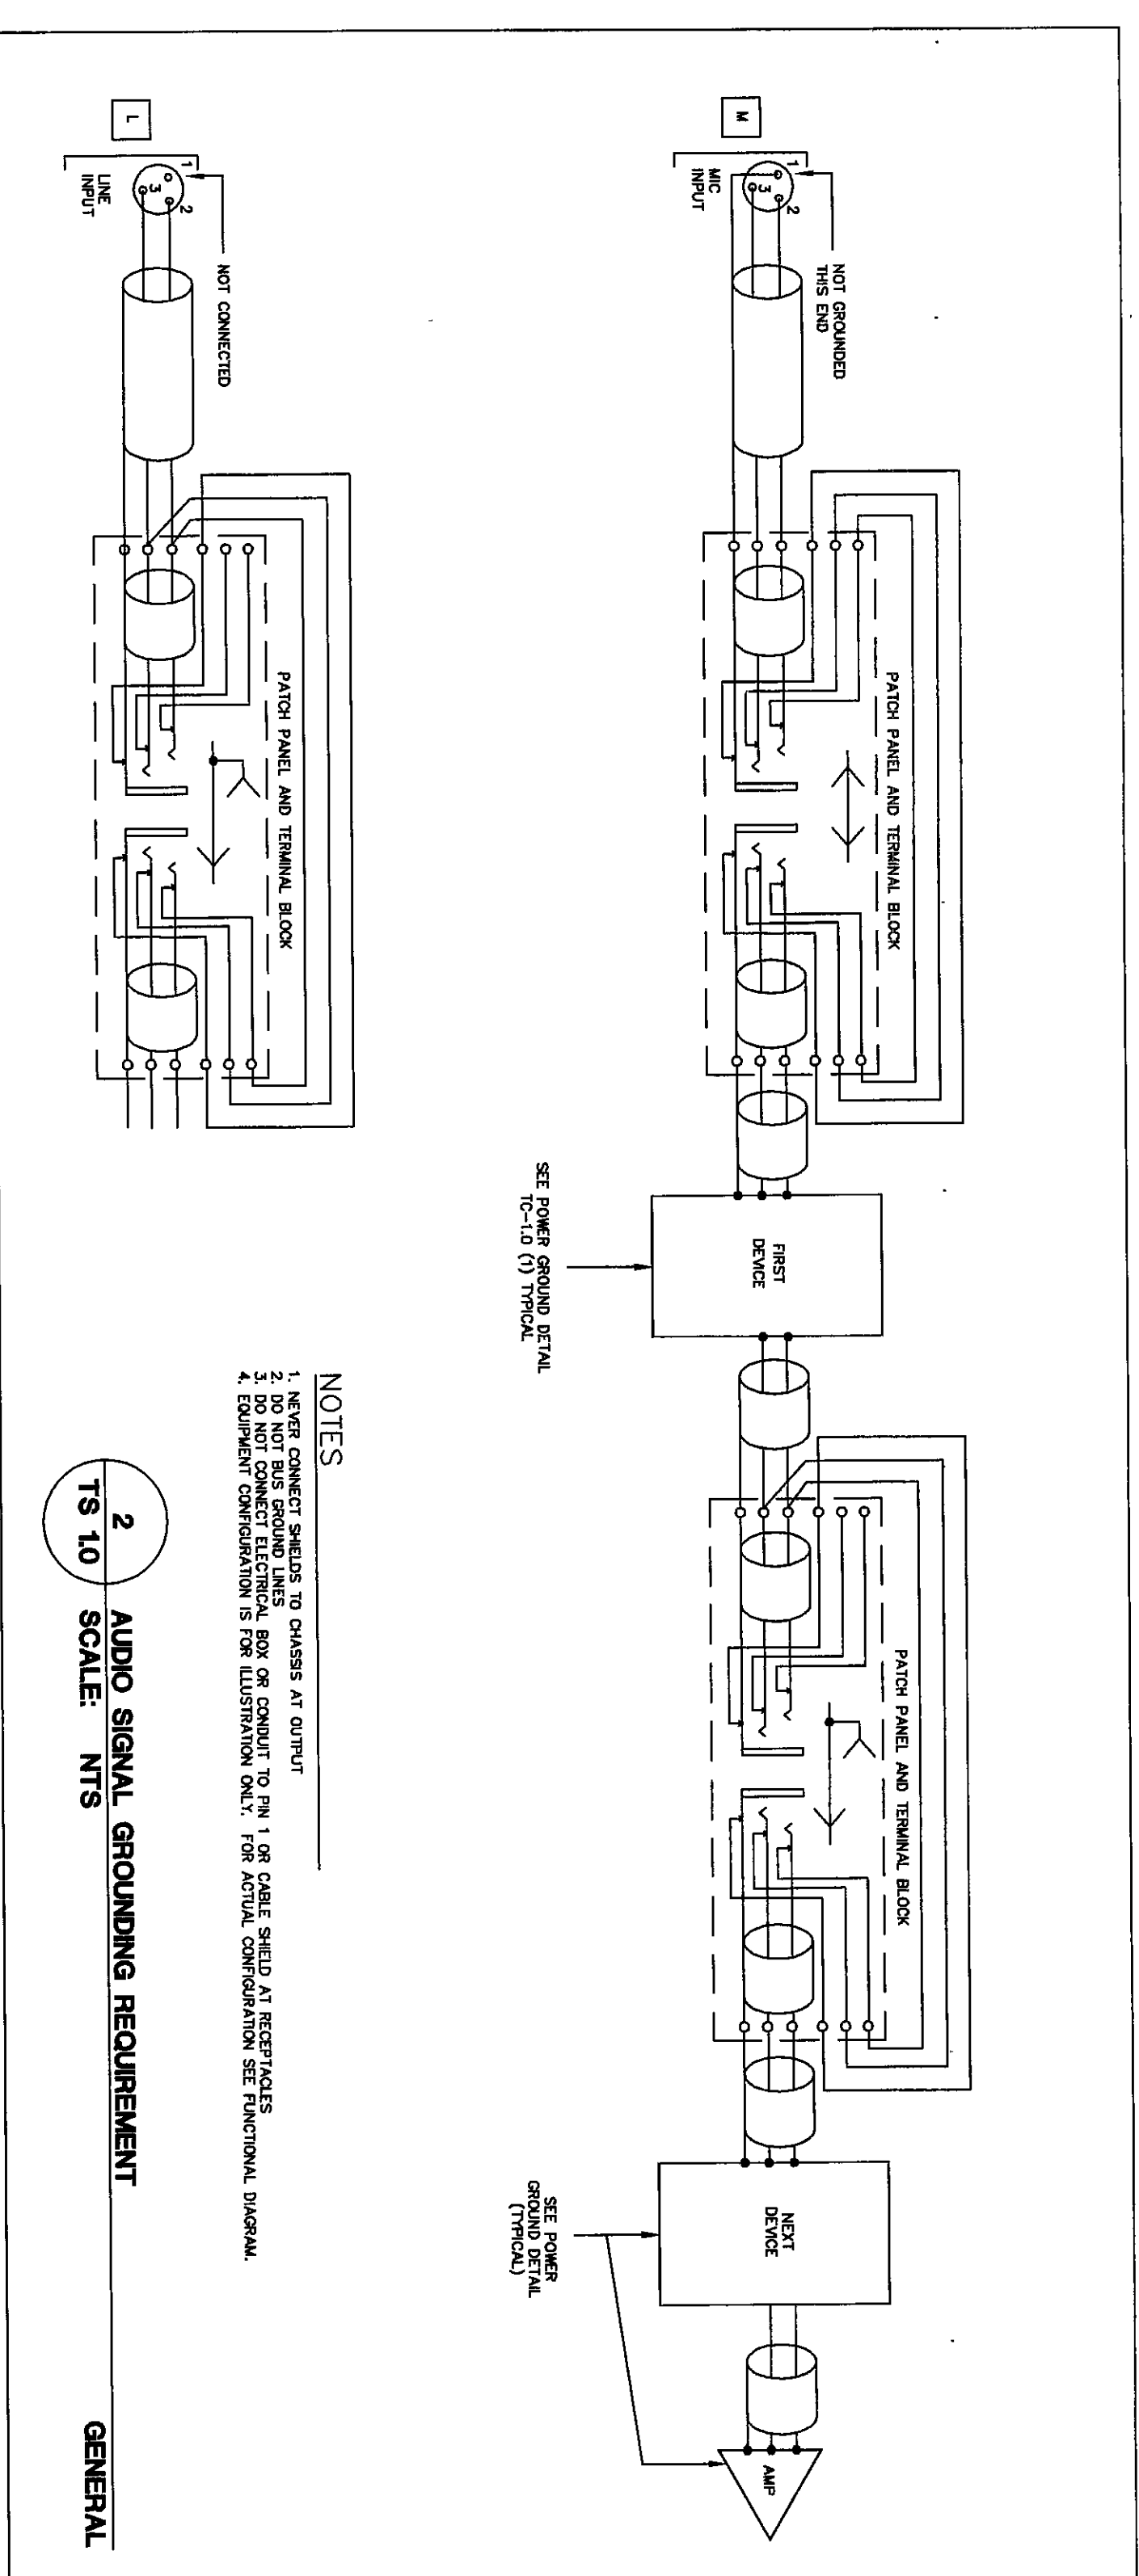


RENOVATION PROJECT FOR:  
DUNELAND SCHOOL  
CORPORATION  
CHESTERTON MIDDLE SCHOOL  
CHESTERTON, INDIANA

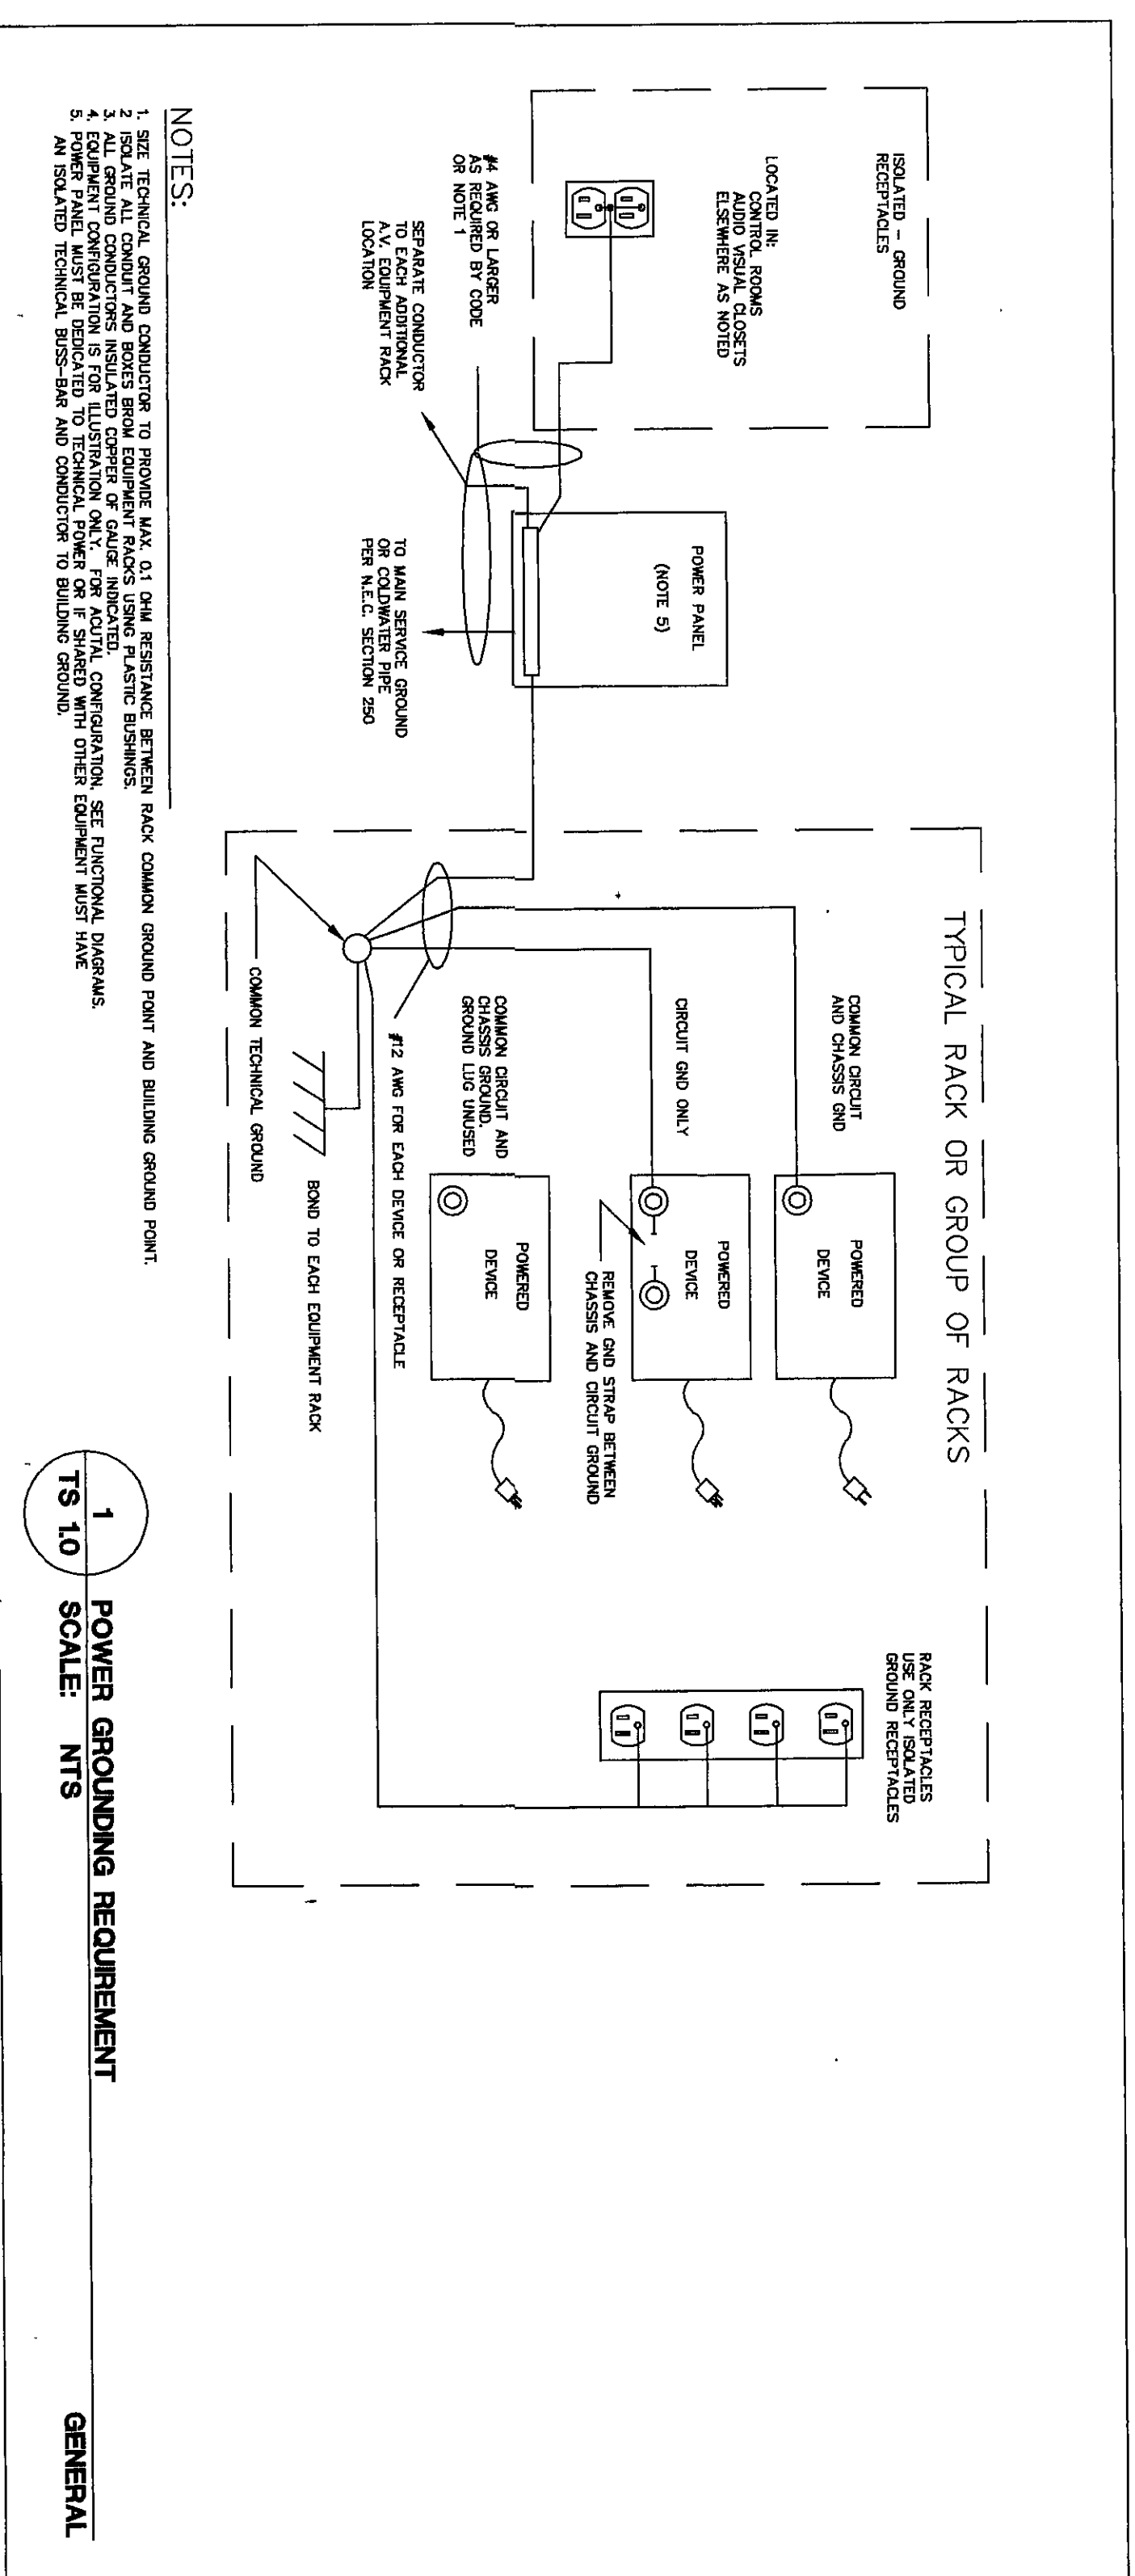

# DRAWING INDEX:

## TECHNOLOGY SYSTEMS:

TS 1.0	TITLE, GRONDING STANDARDS, AND LEGEND
TS 1.1	TECHNOLOGY SYSTEMS FLOOR PLAN (UNIT "A")
TS 1.2	TECHNOLOGY SYSTEMS FLOOR PLAN (UNIT "B")
TS 1.3	TECHNOLOGY SYSTEMS FLOOR PLAN (UNIT "C")
TS 1.4	TECHNOLOGY SYSTEMS FLOOR PLAN (UNIT "D")
TS 1.5	TECHNOLOGY SYSTEMS FLOOR PLAN (UNIT "E")
TS 1.6	TECHNOLOGY SYSTEMS FLOOR PLAN (UNIT "F")
TS 1.7	TECHNOLOGY SYSTEMS FLOOR PLAN (UNIT "G")
TS 2.1	TECHNOLOGY SYSTEMS FLOOR PLAN (UNIT "H")
TS 2.2	TECHNOLOGY SYSTEMS FLOOR PLAN (UNIT "J")
TS 3.1	TECHNOLOGY SYSTEMS REFLECTED CEILING PLAN (UNIT "A")
TS 3.2	TECHNOLOGY SYSTEMS REFLECTED CEILING PLAN (UNIT "B")
TS 3.3	TECHNOLOGY SYSTEMS REFLECTED CEILING PLAN (UNIT "C")
TS 3.4	TECHNOLOGY SYSTEMS REFLECTED CEILING PLAN (UNIT "D")
TS 3.5	TECHNOLOGY SYSTEMS REFLECTED CEILING PLAN (UNIT "E")
TS 3.6	TECHNOLOGY SYSTEMS REFLECTED CEILING PLAN (UNIT "F")
TS 3.7	TECHNOLOGY SYSTEMS REFLECTED CEILING PLAN (UNIT "G")
TS 3.8	TECHNOLOGY SYSTEMS REFLECTED CEILING PLAN (UNIT "H")
TS 4.1	TECHNOLOGY SYSTEMS REFLECTED CEILING PLAN (UNIT "H")
TS 4.2	TECHNOLOGY SYSTEMS REFLECTED CEILING PLAN (UNIT "J")
TS 5.1	TELECOM-DATA DETAILS
TS 5.2	BROADBAND DIAGRAMS

