

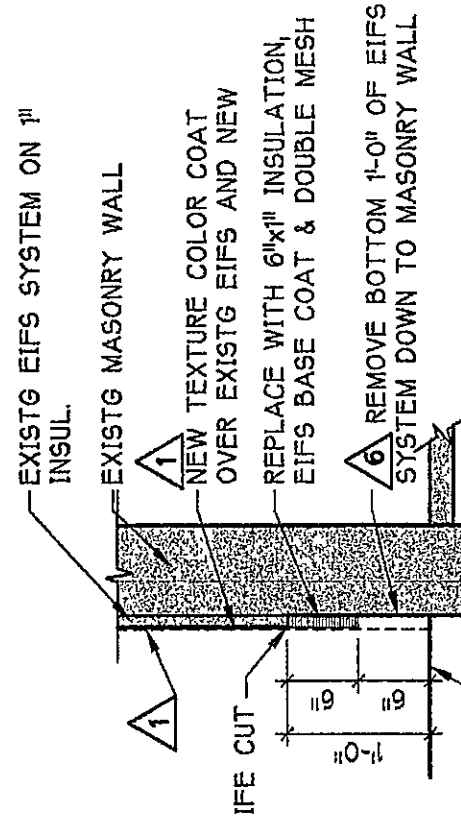
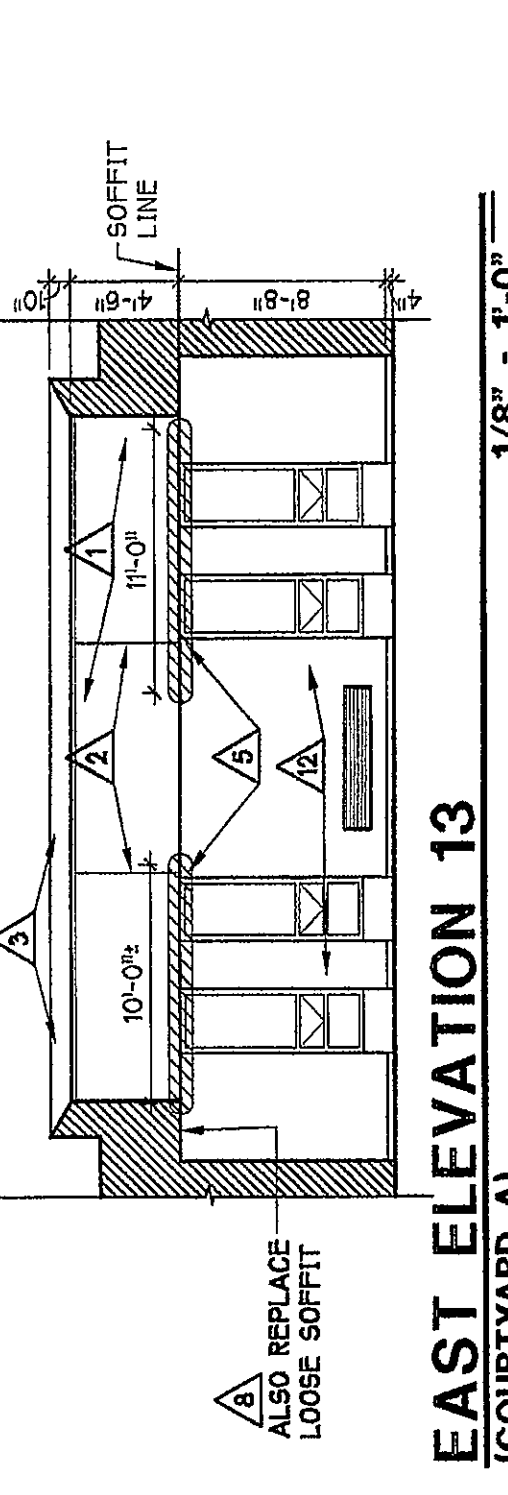
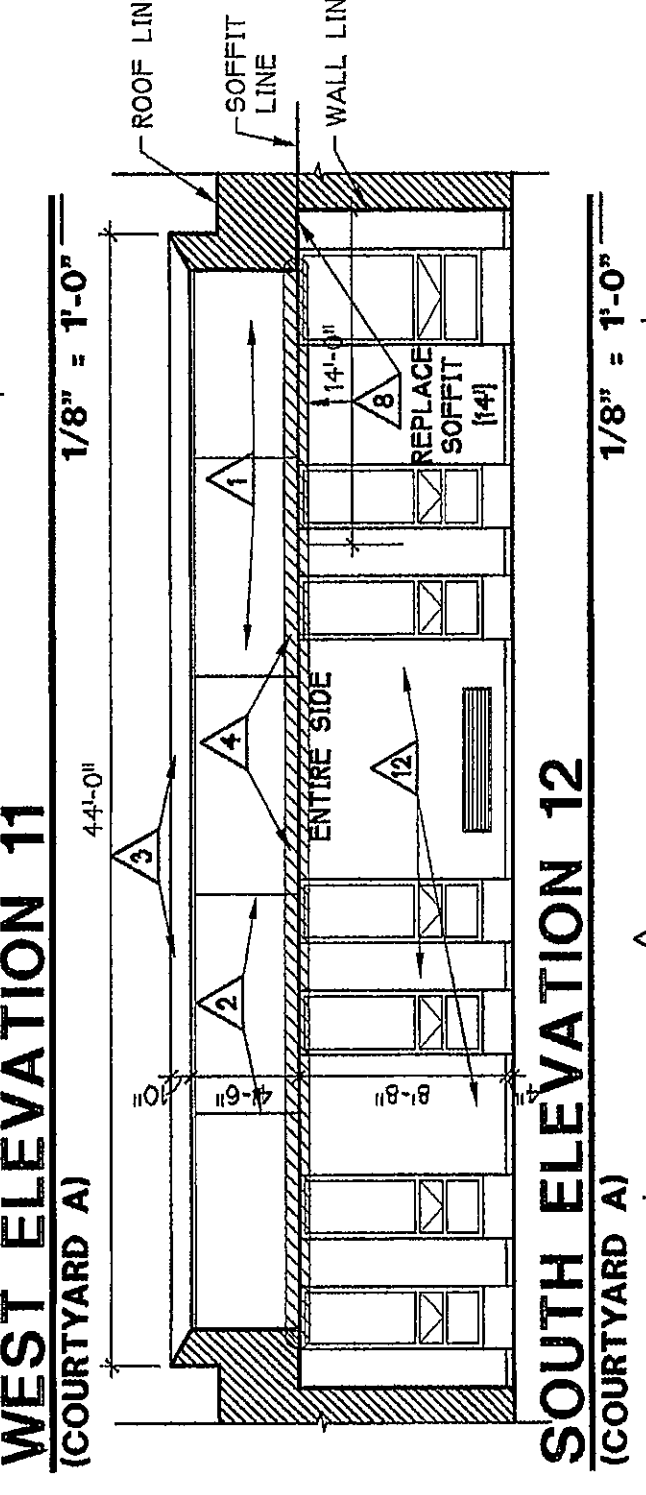
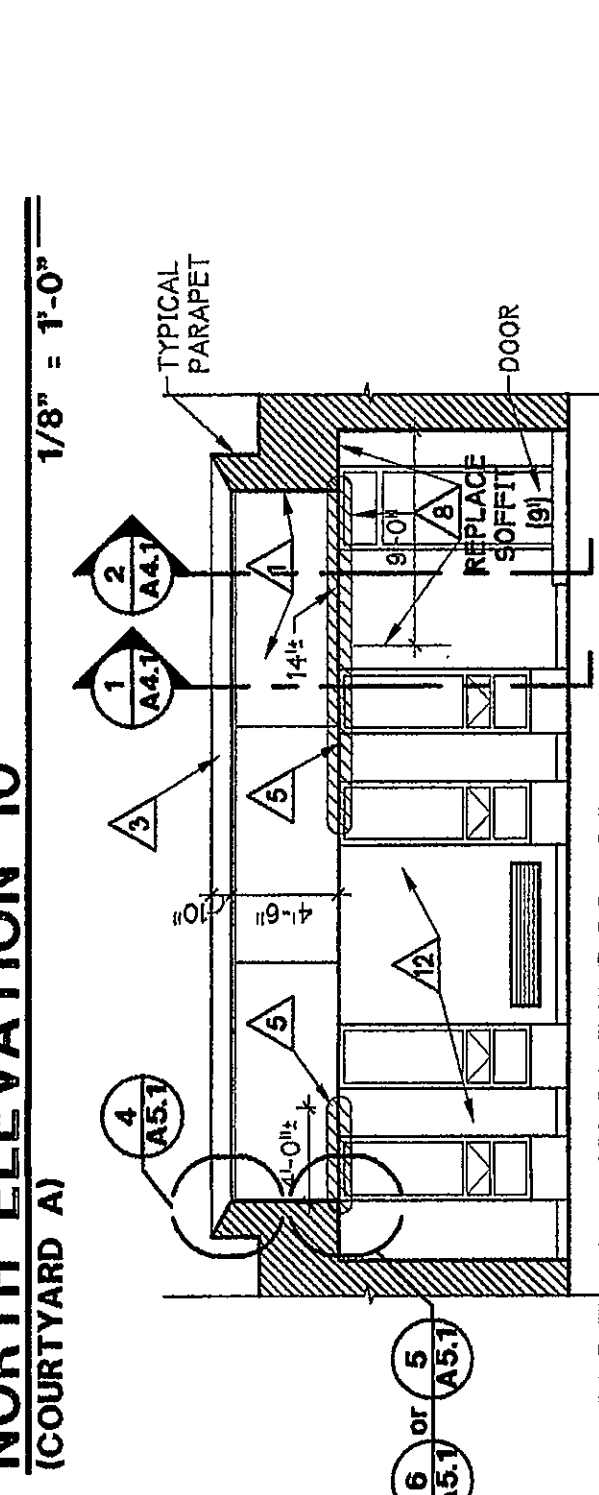
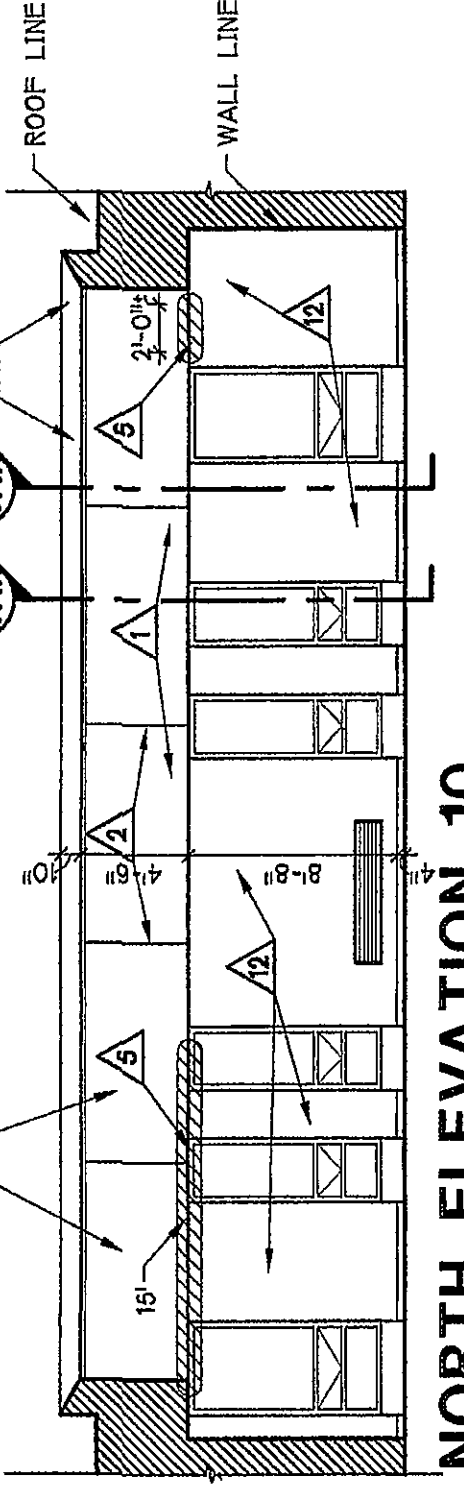
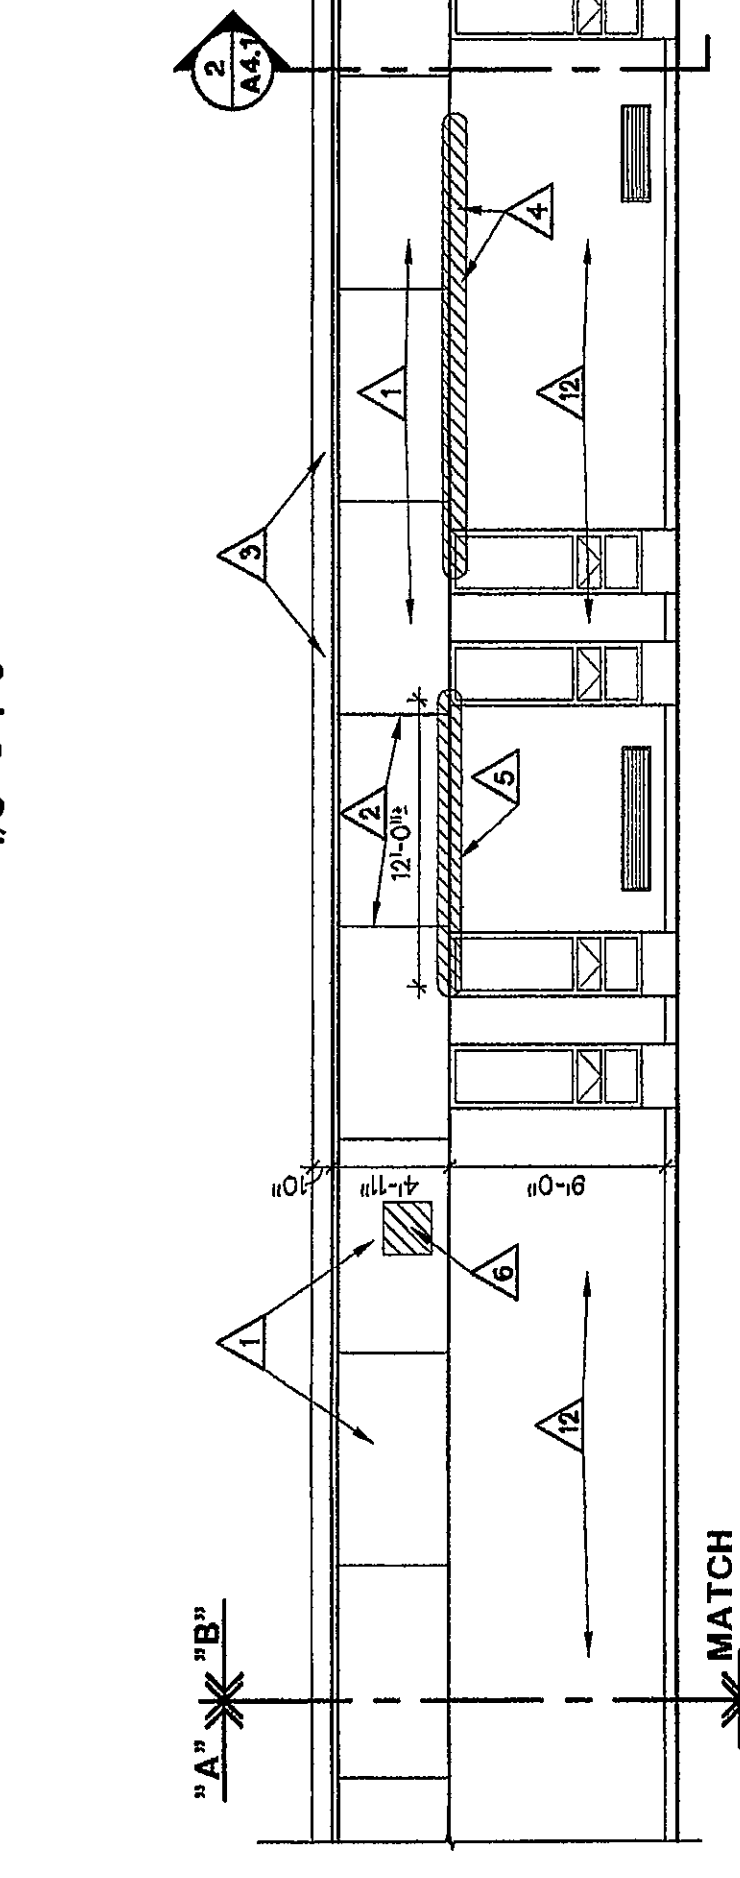
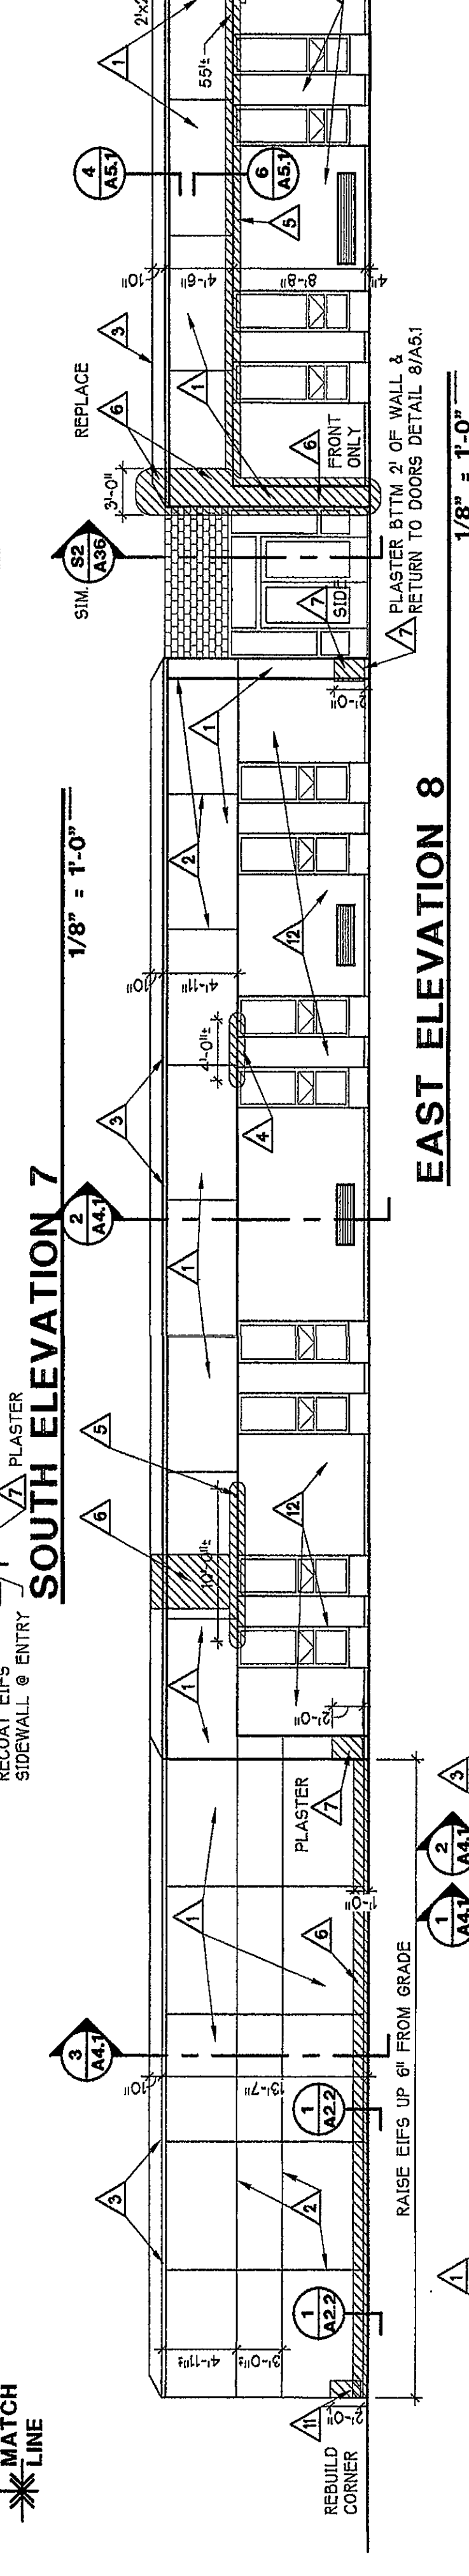
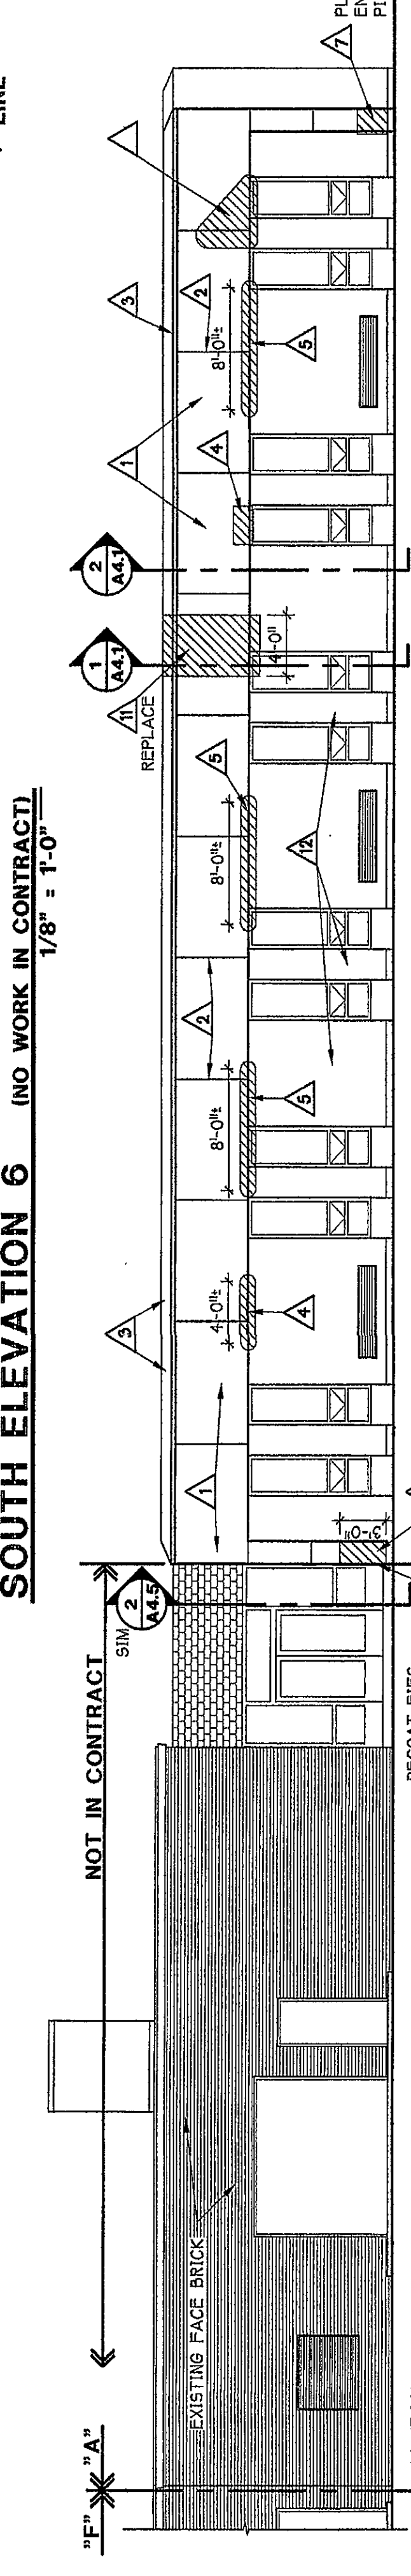
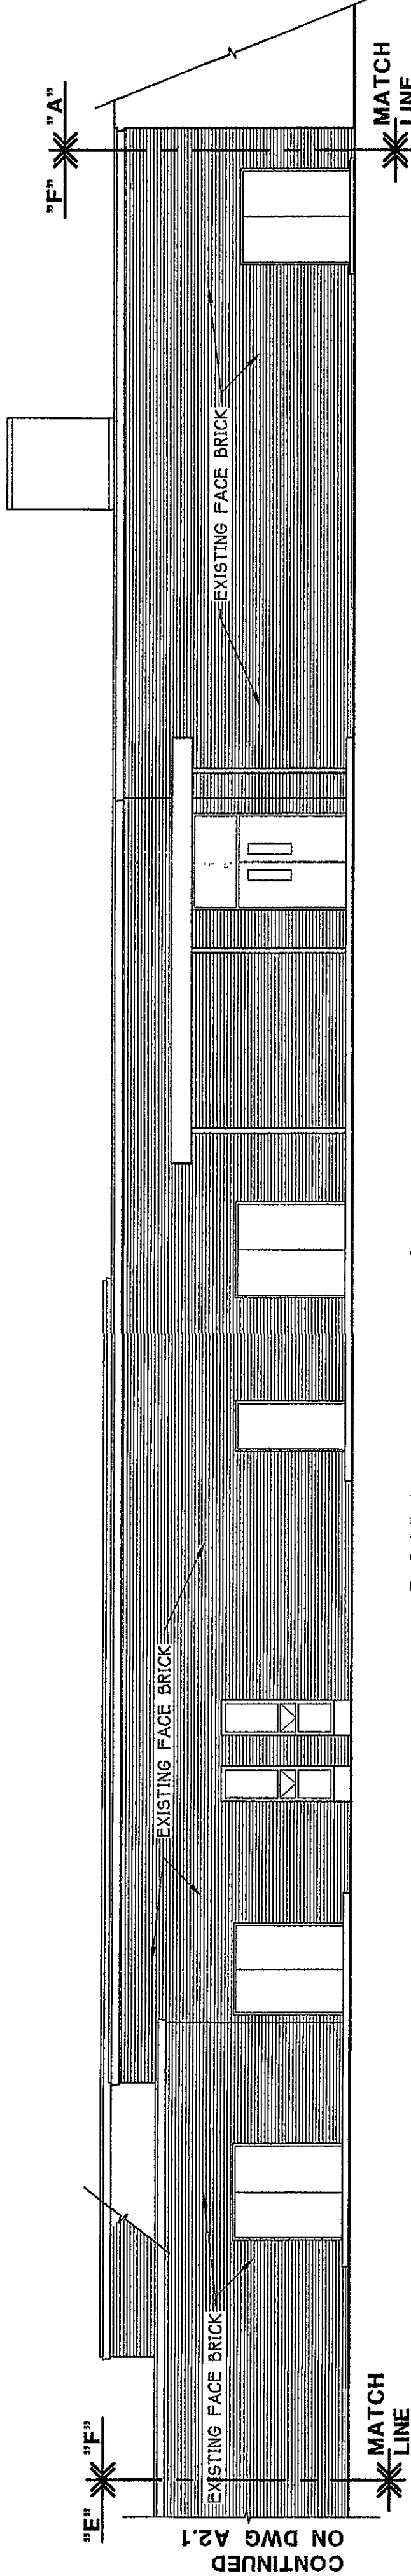
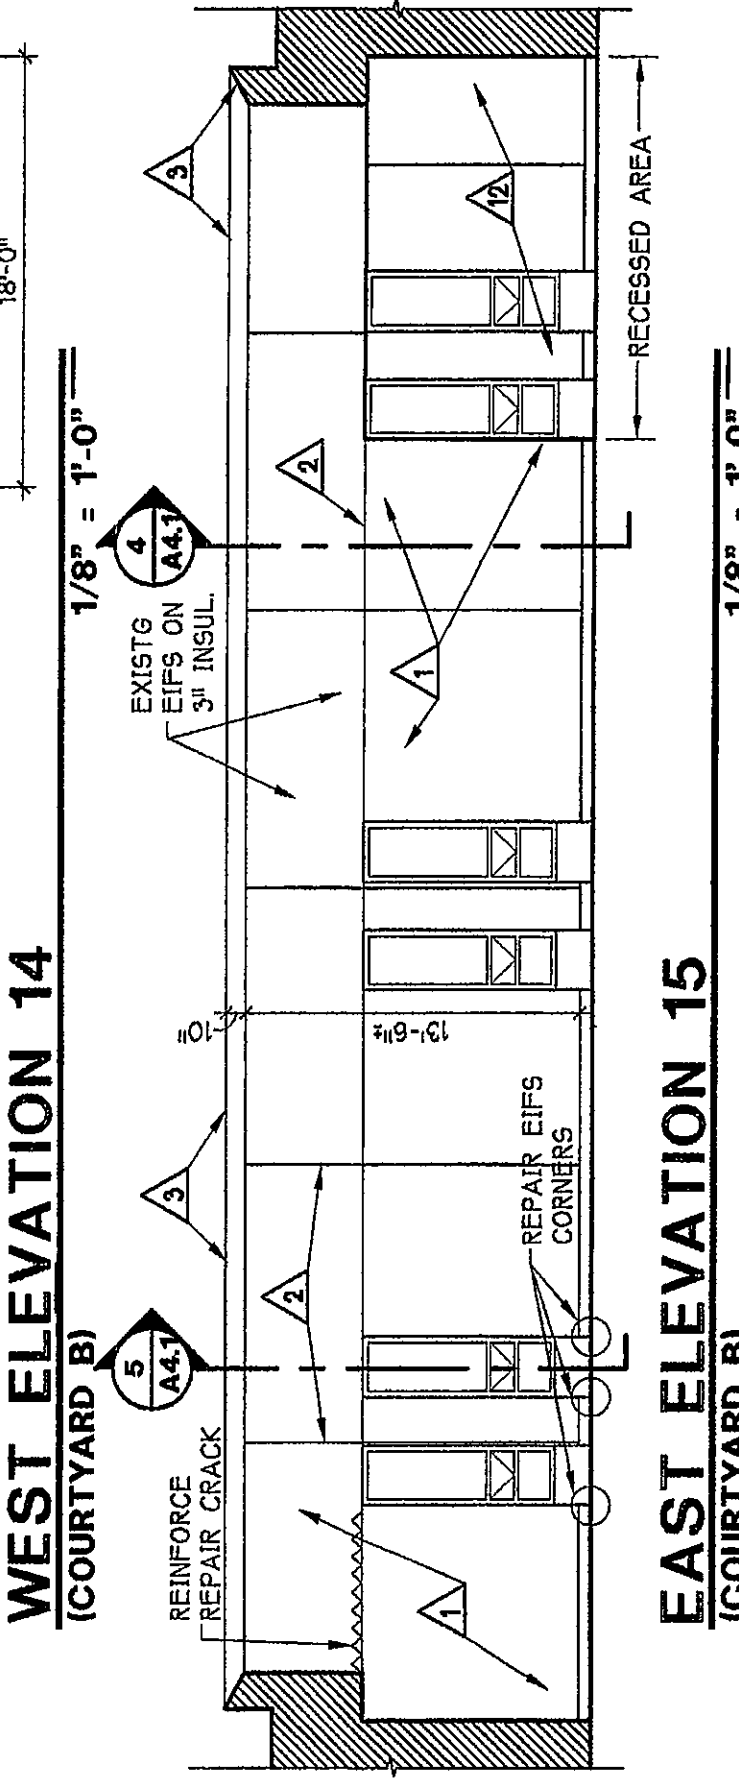
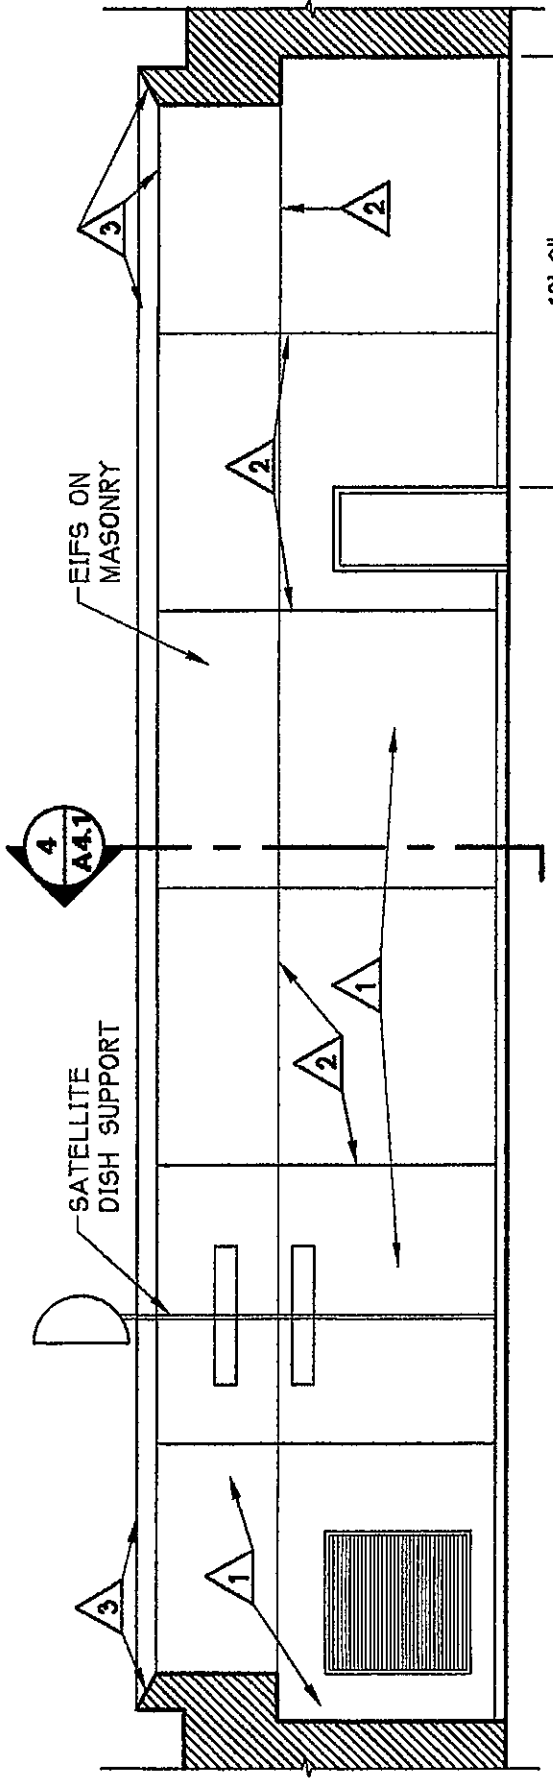
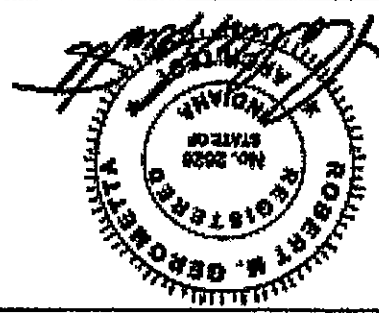


REVISIONS	BY

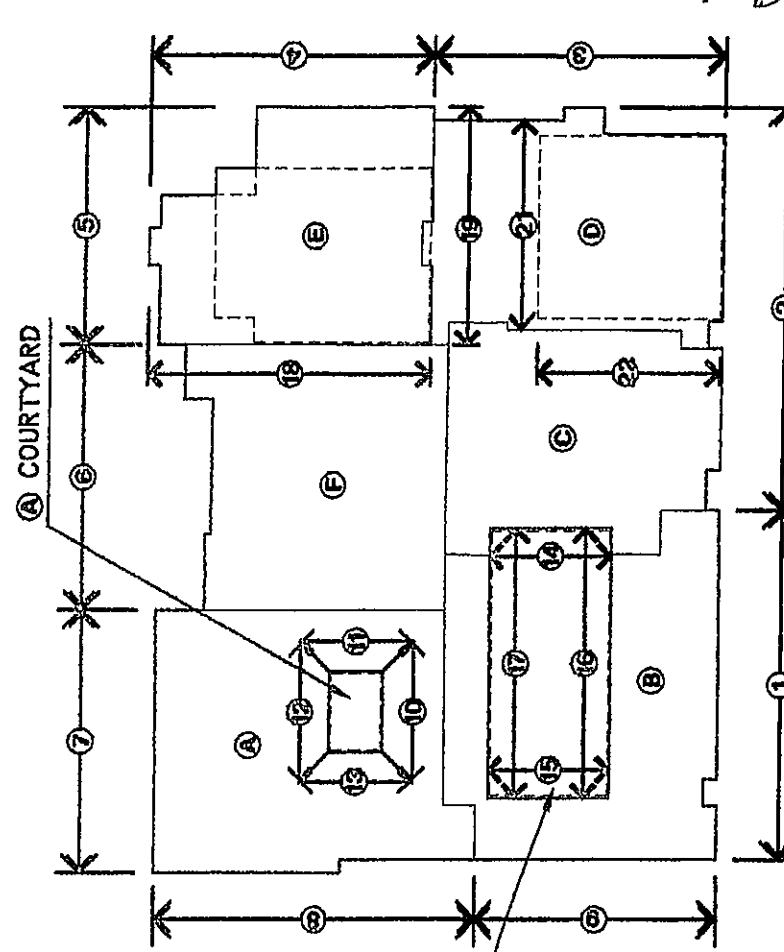

1
A2.2
DETAIL
@ EAST WALL
(SOUTHEAST CORNER)
3/4" = 1'-0"

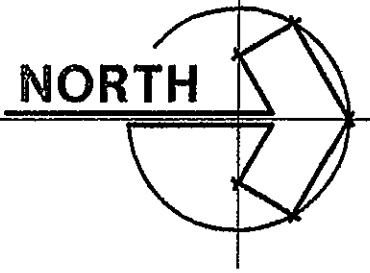

ELEVATION KEY PLAN
NO SCALE

NOTE: SEE SPECIFIC CONSTR.
NOTES ON DRAWING '1-1'
AND 'A2.2', △ SYMBOL