
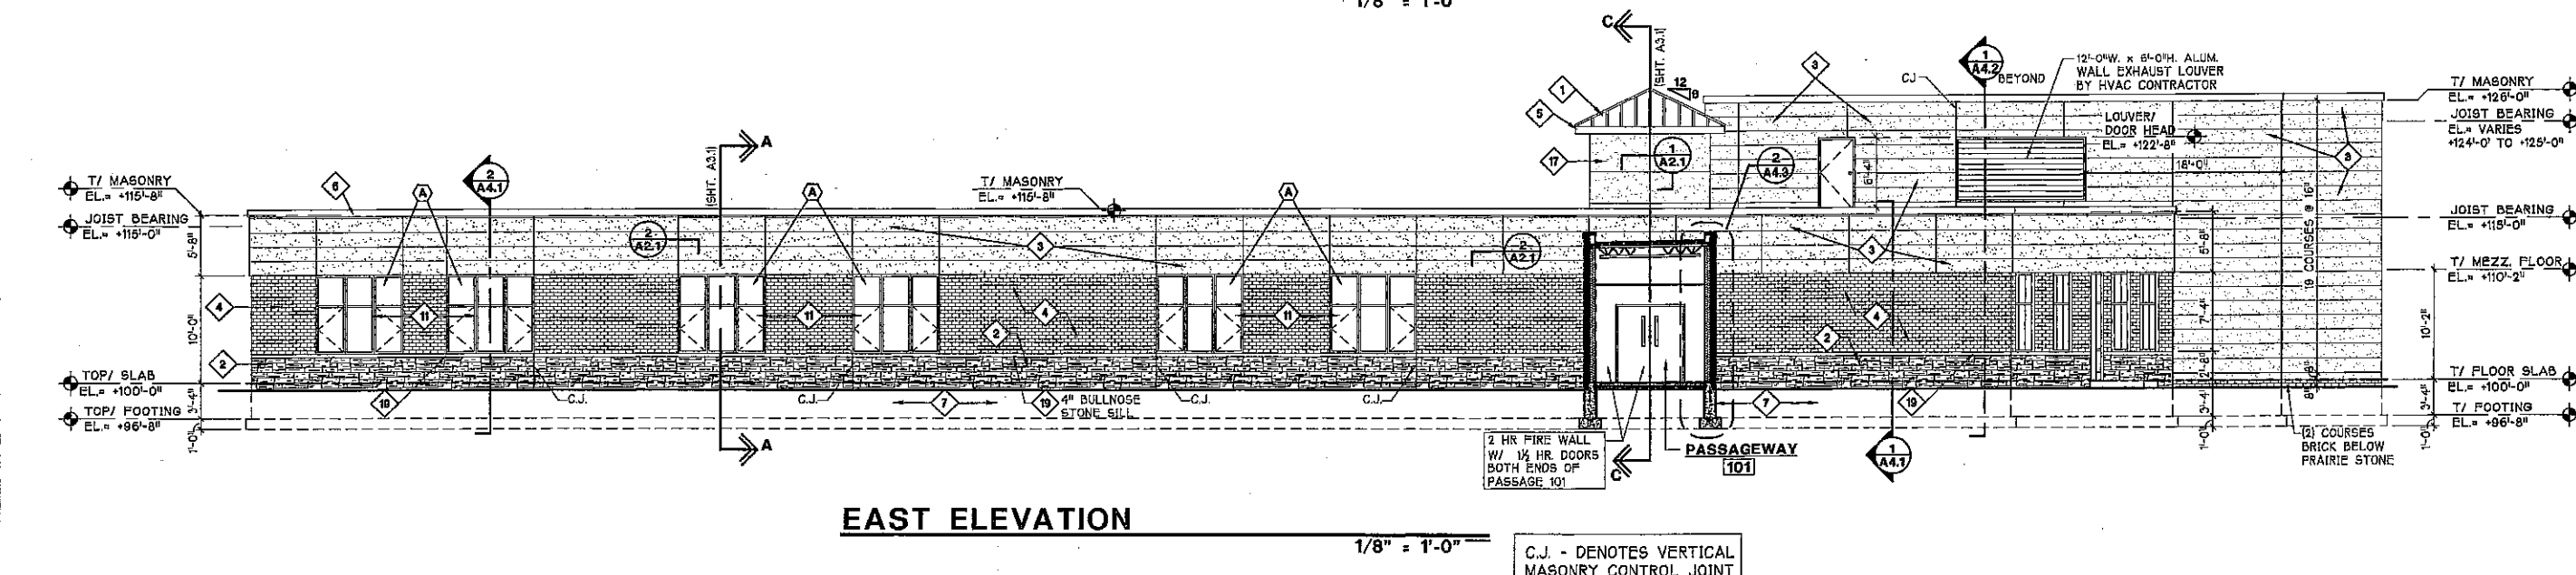
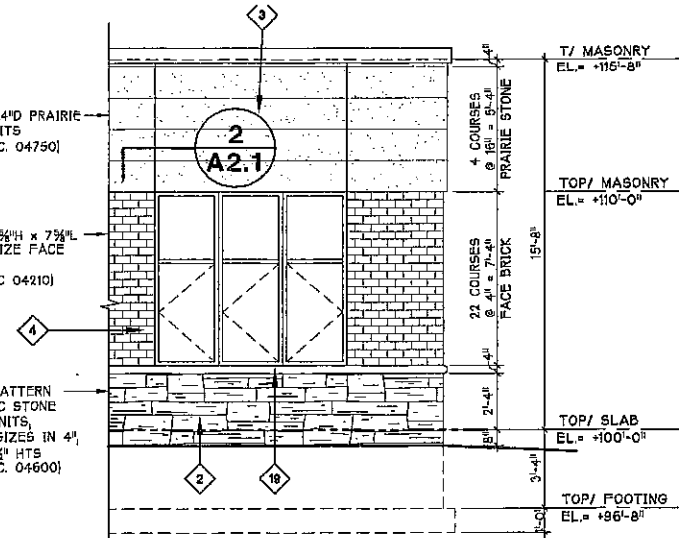
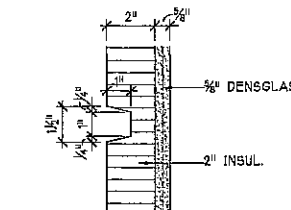
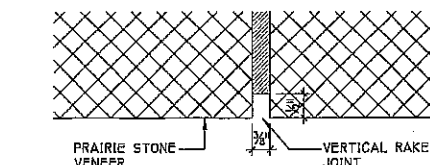


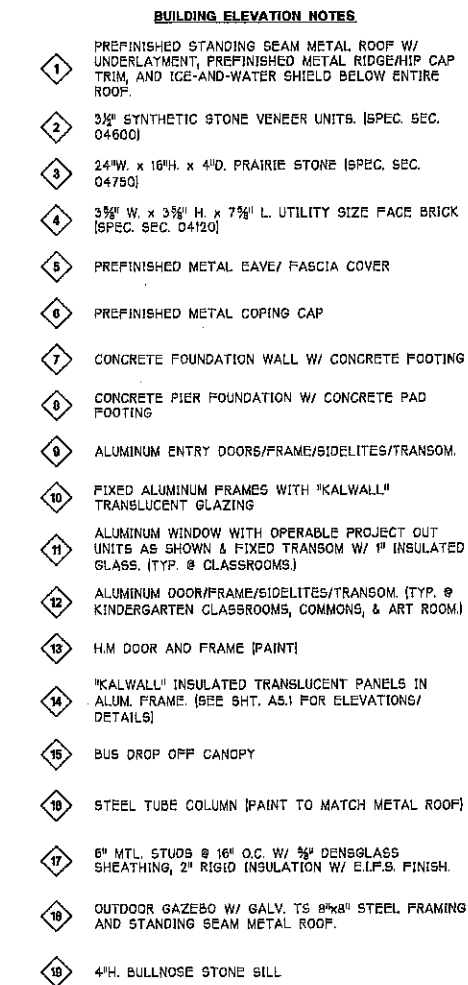

EARLY LEARNING CENTER ADDITION ELEVATIONS
LIBERTY ELEMENTARY SCHOOL
EARLY LEARNING CENTER ADDITION & REMODEL
50-1 W. COUNTRY ROAD 900 N.
CHESTERTON, INDIANA
gerometta & kinel architects, inc.

DATE 8-24-08

SCALE 1/8" = 1'-0"

DRAWN JAV

JOB 2914

SHEET 62

A2.1

OF 62 SHEETS