



BUILDING SECTION "A-A" - LOOKING NORTH

1/8" = 1'-0"

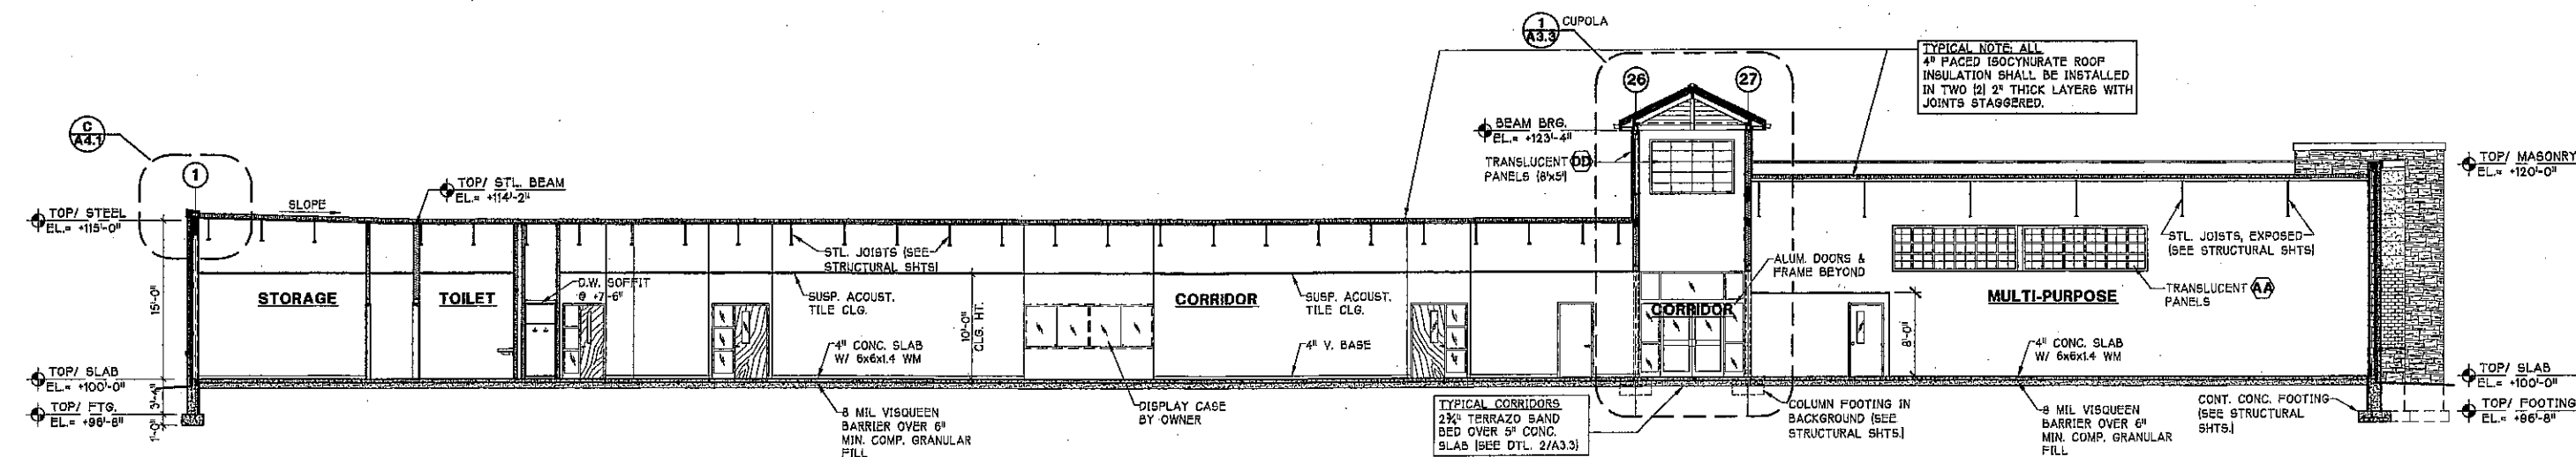


BUILDING SECTION "B-B" - LOOKING WEST

1/8" = 1'-0"

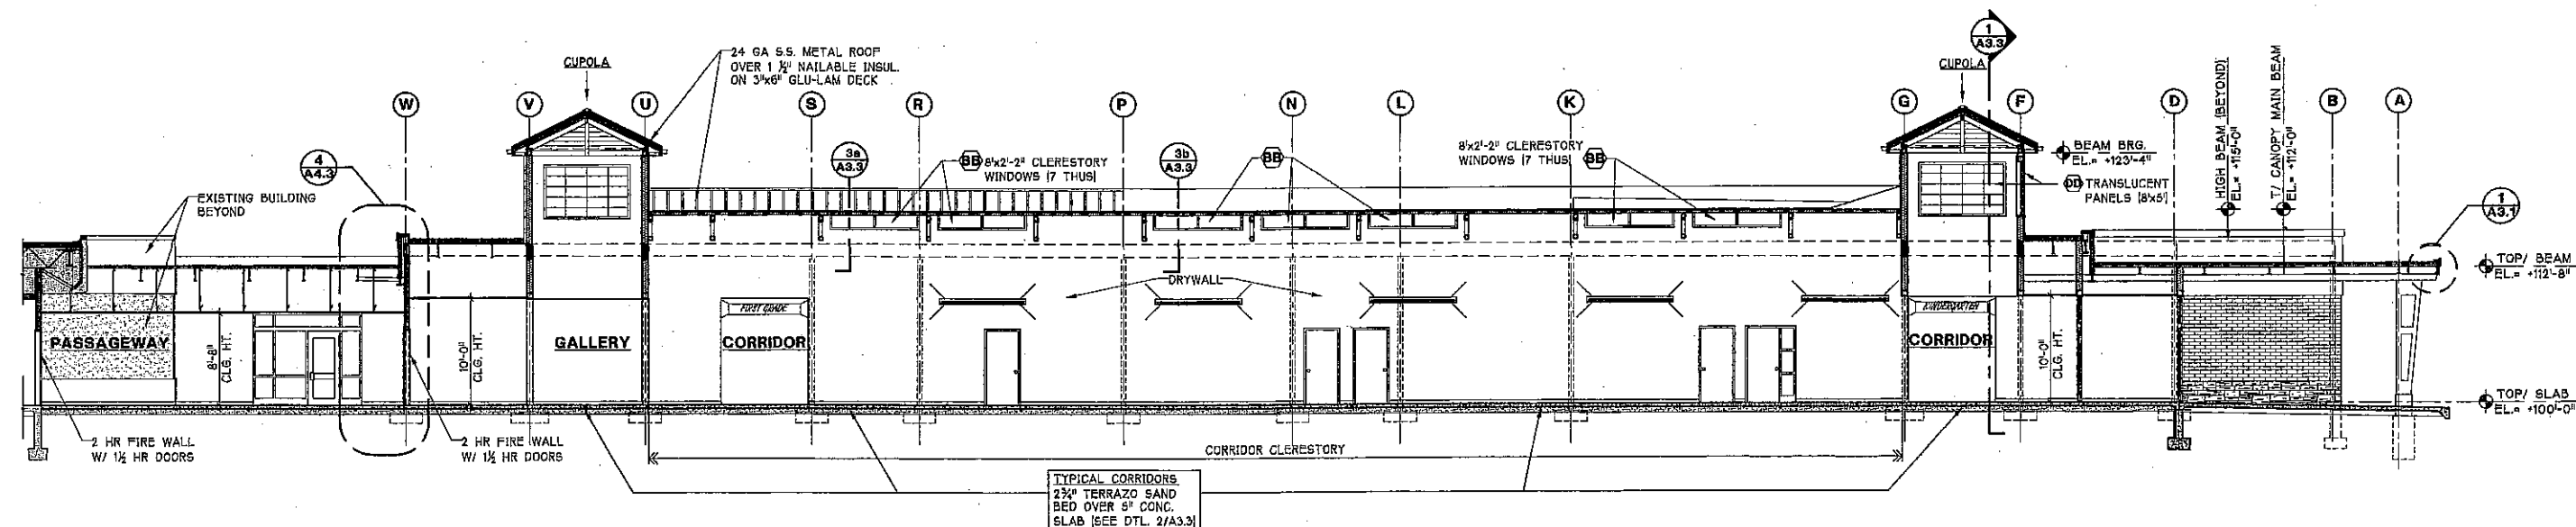

BUILDING SECTION "C-C" - LOOKING SOUTH

1/8" = 1'-0"

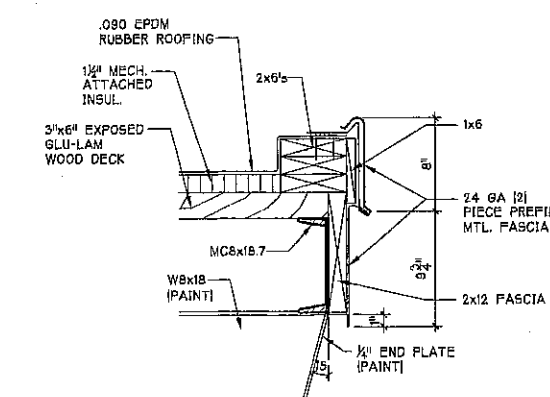

1 CANOPY FASCIA DETAIL
1 1/2" = 1'-0"