

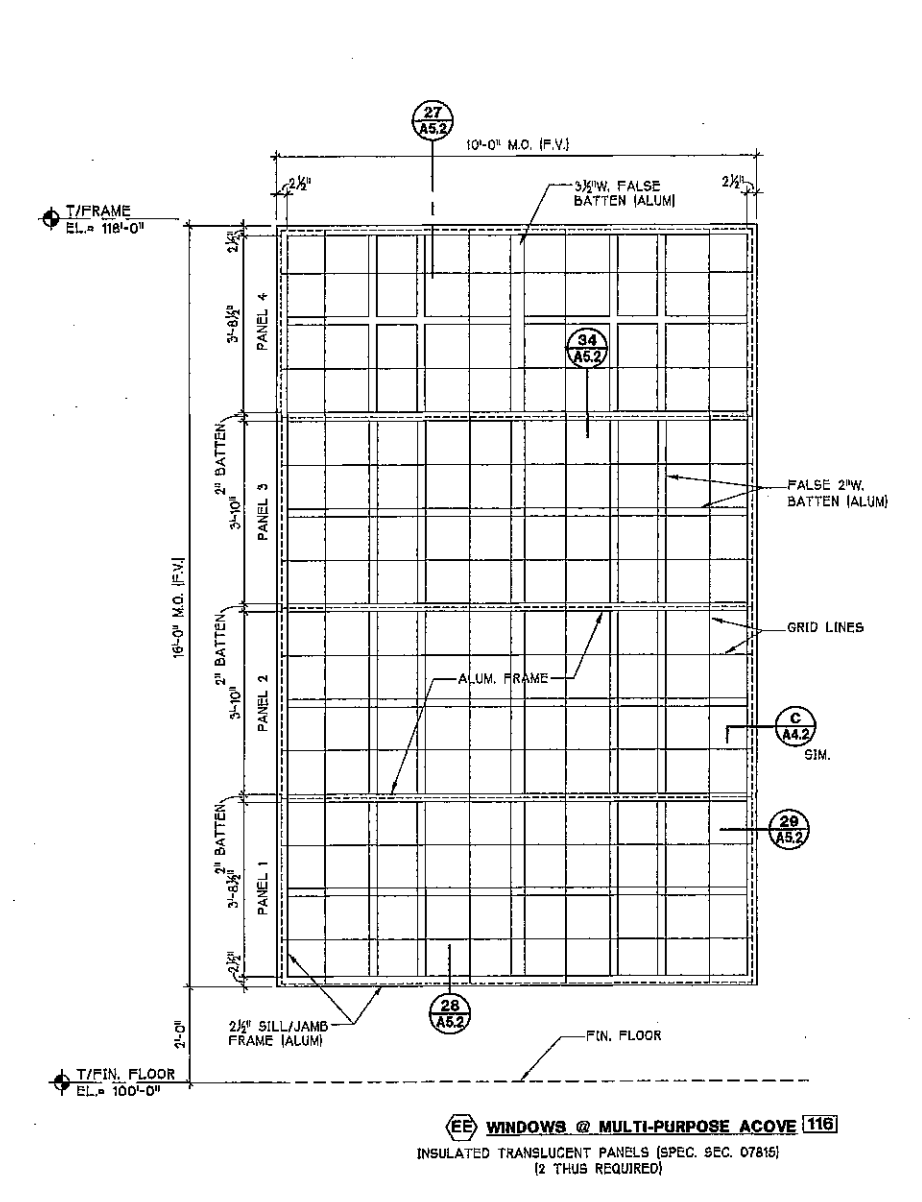
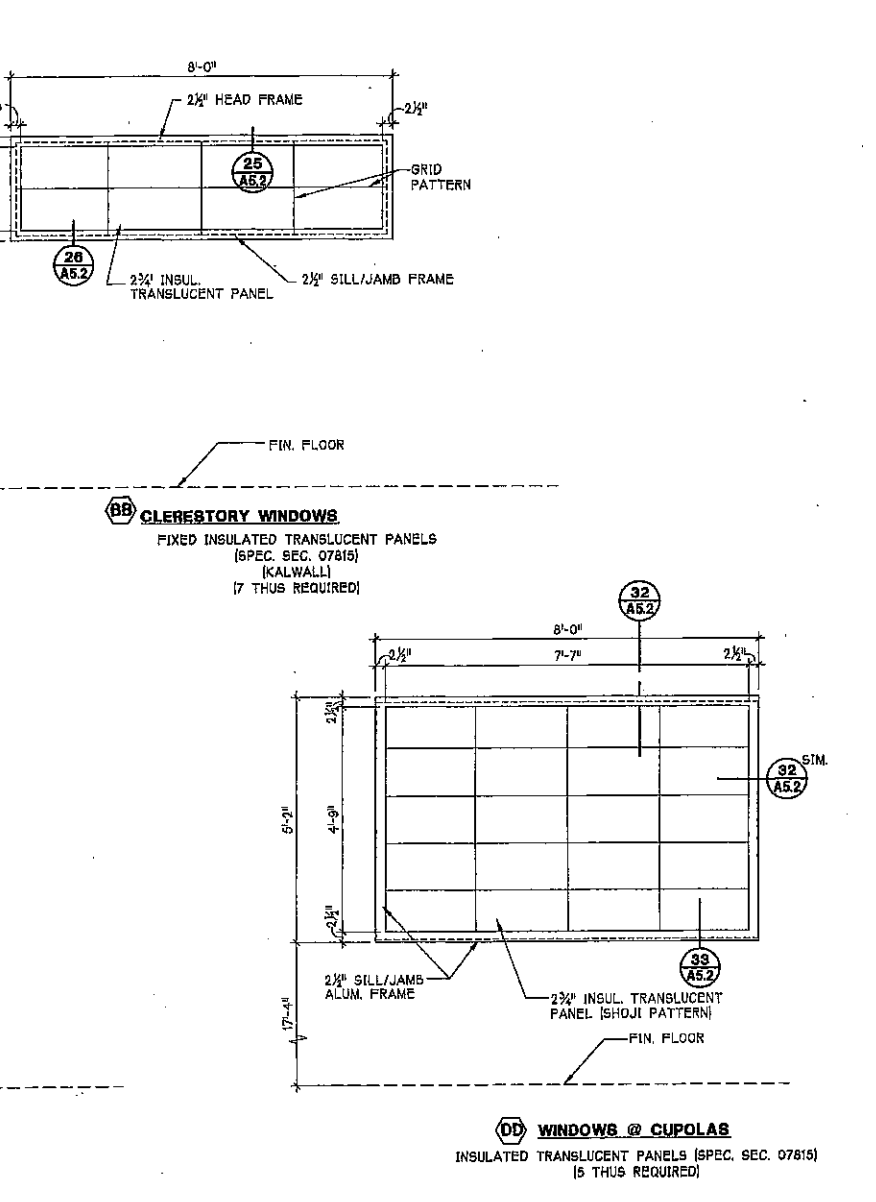
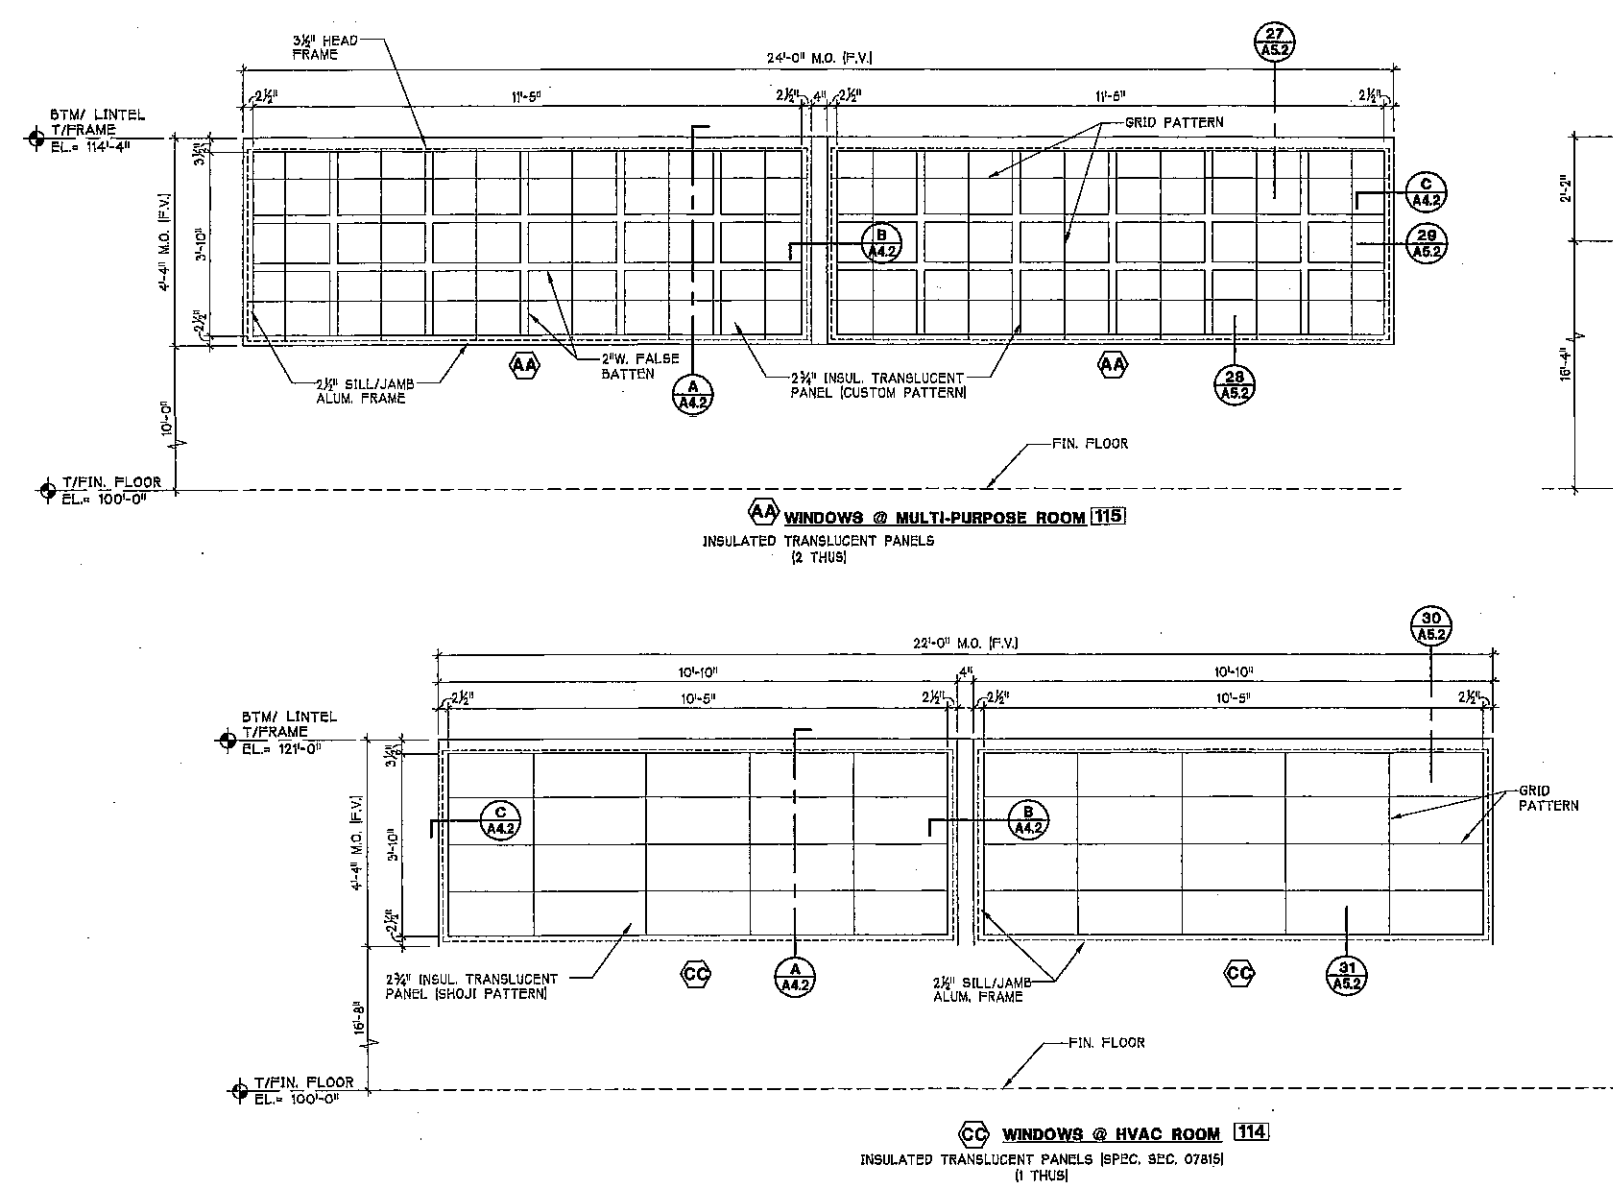
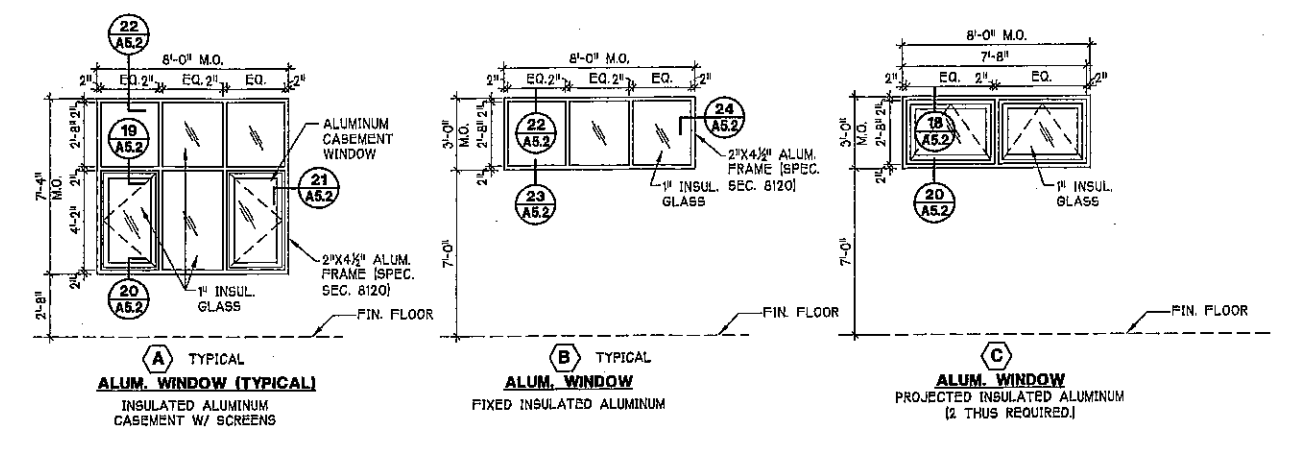


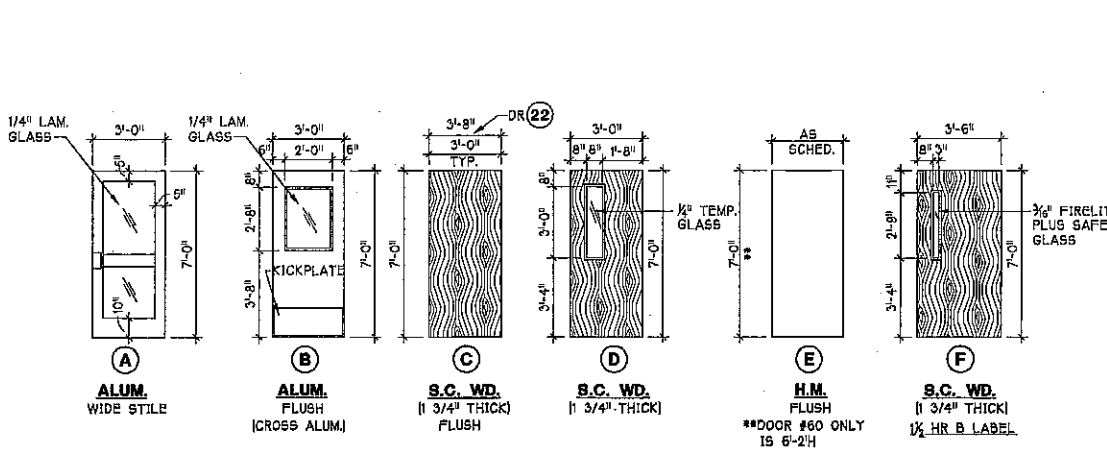

REVISIONS	BY

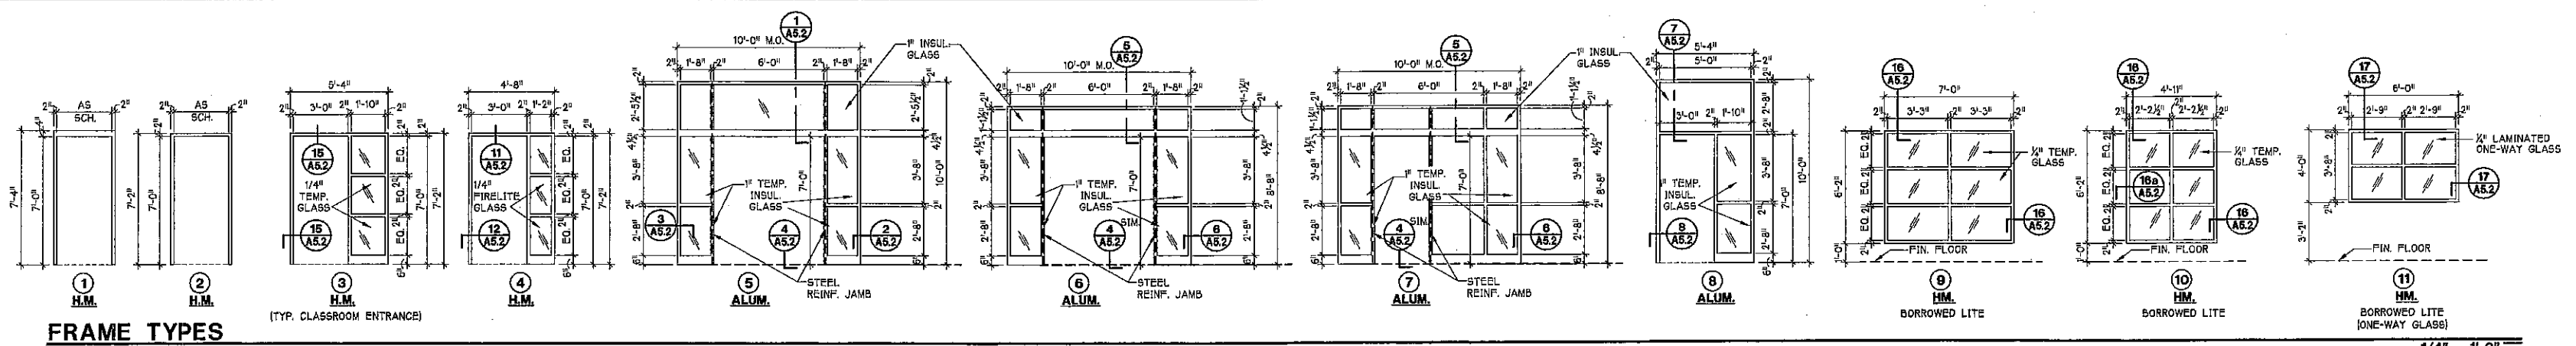

LIBERTY ELEMENTARY SCHOOL
EARLY LEARNING CENTER ADDITION & REMODEL
 CHESTERTON, INDIANA
 50-1 W. COUNTY ROAD 900 N.
 gerometta & kinel architects, inc.

DATE	9-24-08
SCALE	AS NOTED
DRAWN	JAY
JOB	2814
SHEET	A5.1
OF	62 SHEETS