


Liberty Elementary School Addition

Section 23, Township 36 North, Range 6 West,
Liberty Township, Porter County, Indiana

Plan Commission Submittal

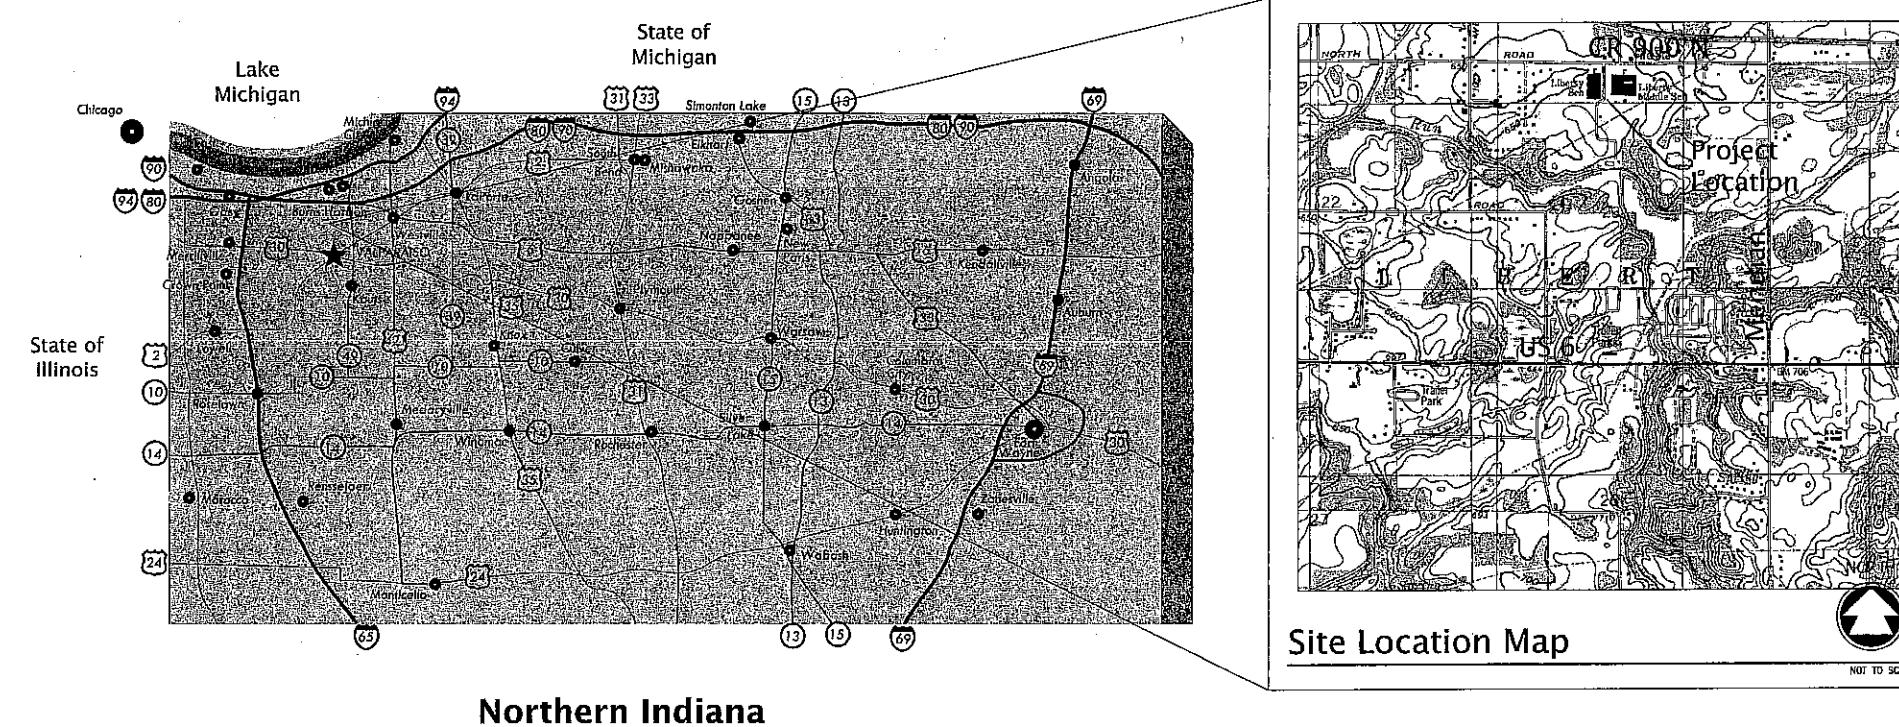

Sheet	Description
C000	Cover Sheet
C050	Topographic Survey - North Half
C051	Topographic Survey - South Half
C060	Demolition Plan
C100	Site Plan
C101	Site Plan - Bus Parking
C200	Grading Plan
C300	Utility Plan
C400	Storm Water Pollution Prevention Plan
C401	Storm Water Pollution Prevention Plan Narrative
C500	Construction Details
C501	Construction Details

Owner
Duneland School Corp.
601 Morgan Avenue
Chesterton, IN 46304
219-983-3600

Engineer / Surveyor
McMAHON
952 South State Road 2
Valparaiso, Indiana 46383
Tel: (219) 462-7743
Fax: (219) 464-8248

Architect
Gerometta & Kinel Architects
1200 N. State Road 49
Chesterton, Indiana 46304
Tel: (219) 926-6655
Fax: (219) 926-1123

HOLEY MOLEY SAYS,
"DON'T
DIG
BLIND
CALL 2 WORKING DAYS
BEFORE YOU DIG
IT'S THE LAW"



Water Service
Indiana-American
Water Company

Sewer Service
Damon Run
Conservancy District



Revised: SEPTEMBER 16, 2009
Revised: AUGUST 25, 2009
Revised: AUGUST 14, 2009
SUBMITTAL DATE: JULY 24, 2009

PROJECT NUMBER: 05028-59-0135.02

McMAHON
ENGINEERS ARCHITECTS
952 South State Road 2
Valparaiso, Indiana 46385
Tel: (219) 462-7743 Fax: (219) 464-8248
mcm@mcmgrp-in.com