



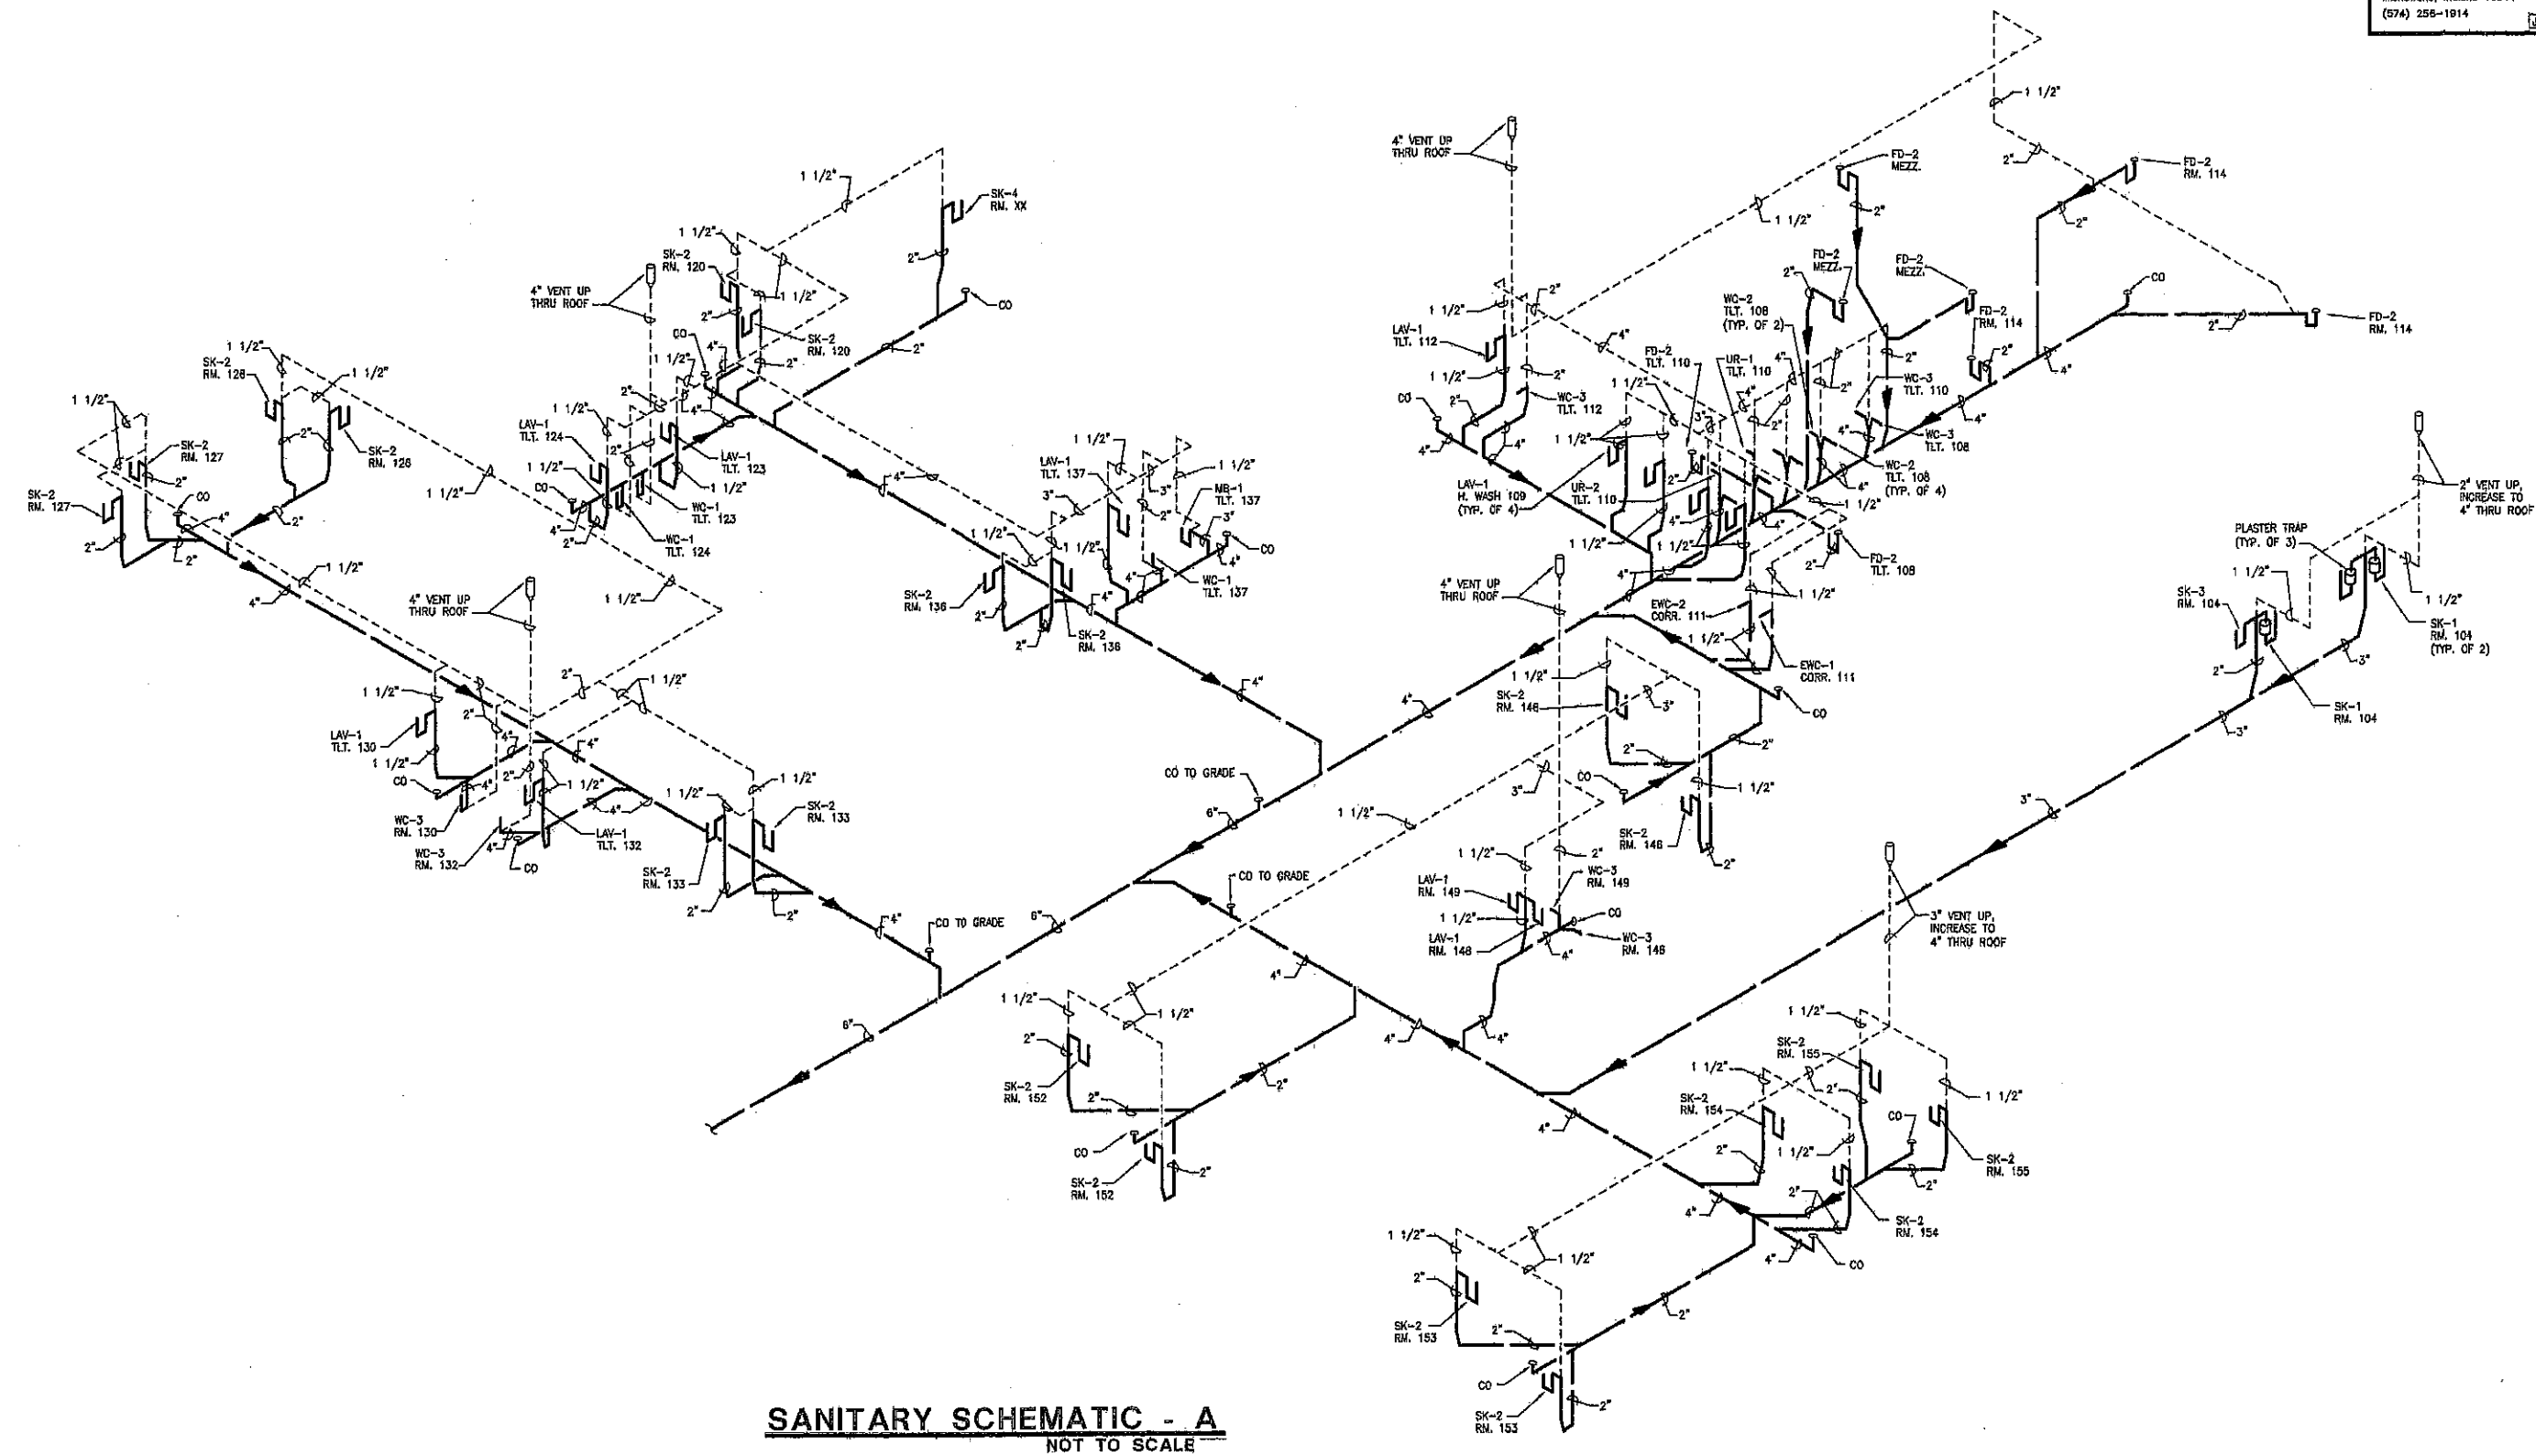

SANITARY SCHEMATIC - A
NOT TO SCALE

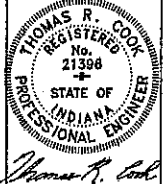

SANITARY SCHEMATIC
LIBERTY ELEMENTARY SCHOOL
EARLY LEARNING CENTER ADDITION & REMODEL
50-1 W. COUNTY ROAD 900 N.
CHESTERTON, INDIANA 46515
gerometta & kinel architects, inc.

