


Liberty Schools Water Main Extension and Sanitary Sewer Replacement

Section 23, Township 36 North, Range 6 West,
Liberty Township, Porter County, Indiana

March 2, 2010 - Bid Set

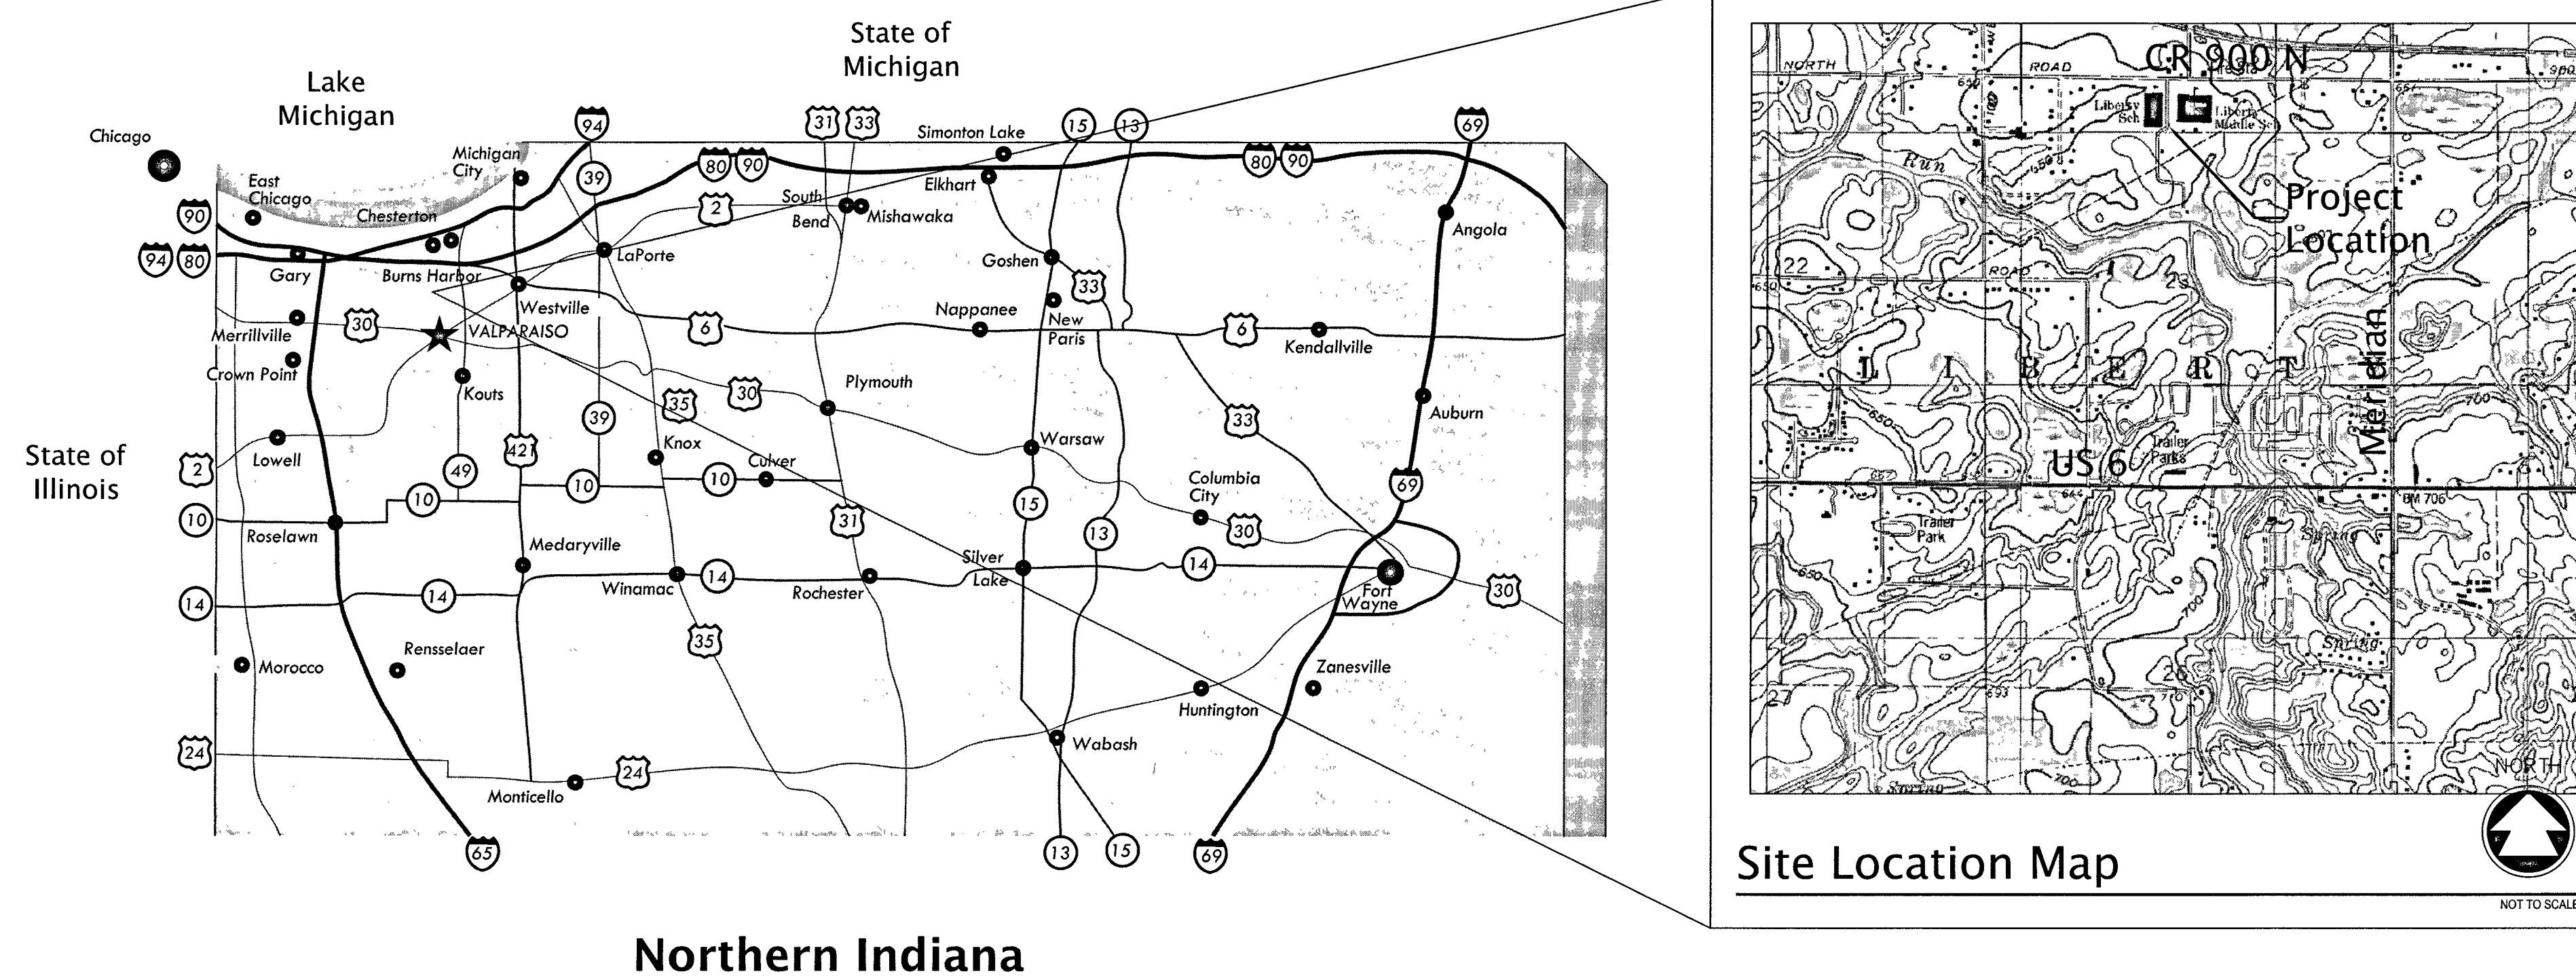

Northern Indiana

Owner

Duneland School Corp.
601 Morgan Avenue
Chesterton, IN 46304
219-983-3600

Water Service

Indiana-American
Water Company

Engineer / Surveyor

McMAHON
952 South State Road 2
Valparaiso, Indiana 46383
Tel: (219) 462-7743
Fax: (219) 464-8248

Sewer Service

Damon Run
Conservancy District

Sheet	Description
Contract A - Sanitary Sewer Replacement	
C000	Cover Sheet
C200	Sanitary Sewer Replacement Plan
C201	Sanitary Sewer Plan and Profile - Base Bid
C202	Sanitary Sewer Plan and Profile - Alternates #1 & #2
18	Sanitary Sewer Plan and Profile - 10-Inch Line to Timberland West
Contract B - 12-Inch Water Main CR 900 North	
1	CR 900 N Water Main Plan and Profile 0+00 - 13+00
2	CR 900 N Water Main Plan and Profile 13+00 - 27+00
3	CR 900 N Water Main Plan and Profile 27+00 - 37+64
4	IAWC Construction Details
5	Erosion Control
6	Erosion Control Details
Contract C - 8-Inch Water Main	
C300	Water Main Extension Plan
C301	Water Main Extension Plan and Profile - Station 0+00-10+23
C302	Water Main Extension Plan and Profile - Station 10+23-End
C310	Construction Details


HOLEY MOLEY SAYS,
"DON'T
DIG
BLIND

CALL 2 WORKING DAYS
BEFORE YOU DIG
IT'S THE LAW"



811
CALL TOLL FREE
(800) 428-5200
FOR CALLS OUTSIDE INDIANA

Liberty
Water &
Sewer Line
Extension

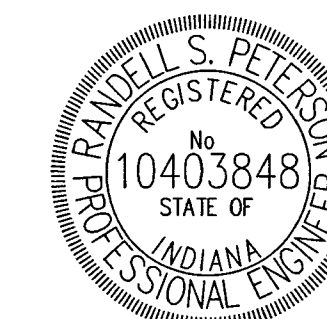

Neil S. Peterson

PROJECT NUMBER: D5028-59-0151 00
REVISED DATE: OCTOBER 21, 2009
SUBMITTAL DATE: SEPTEMBER 24, 2009

McMAHON
ENGINEERS ARCHITECTS

952 South State Road 2
Valparaiso, Indiana 46385
Tel: (219) 462-7743 Fax: (219) 464-8248
mcm@mcmgrp-in.com