


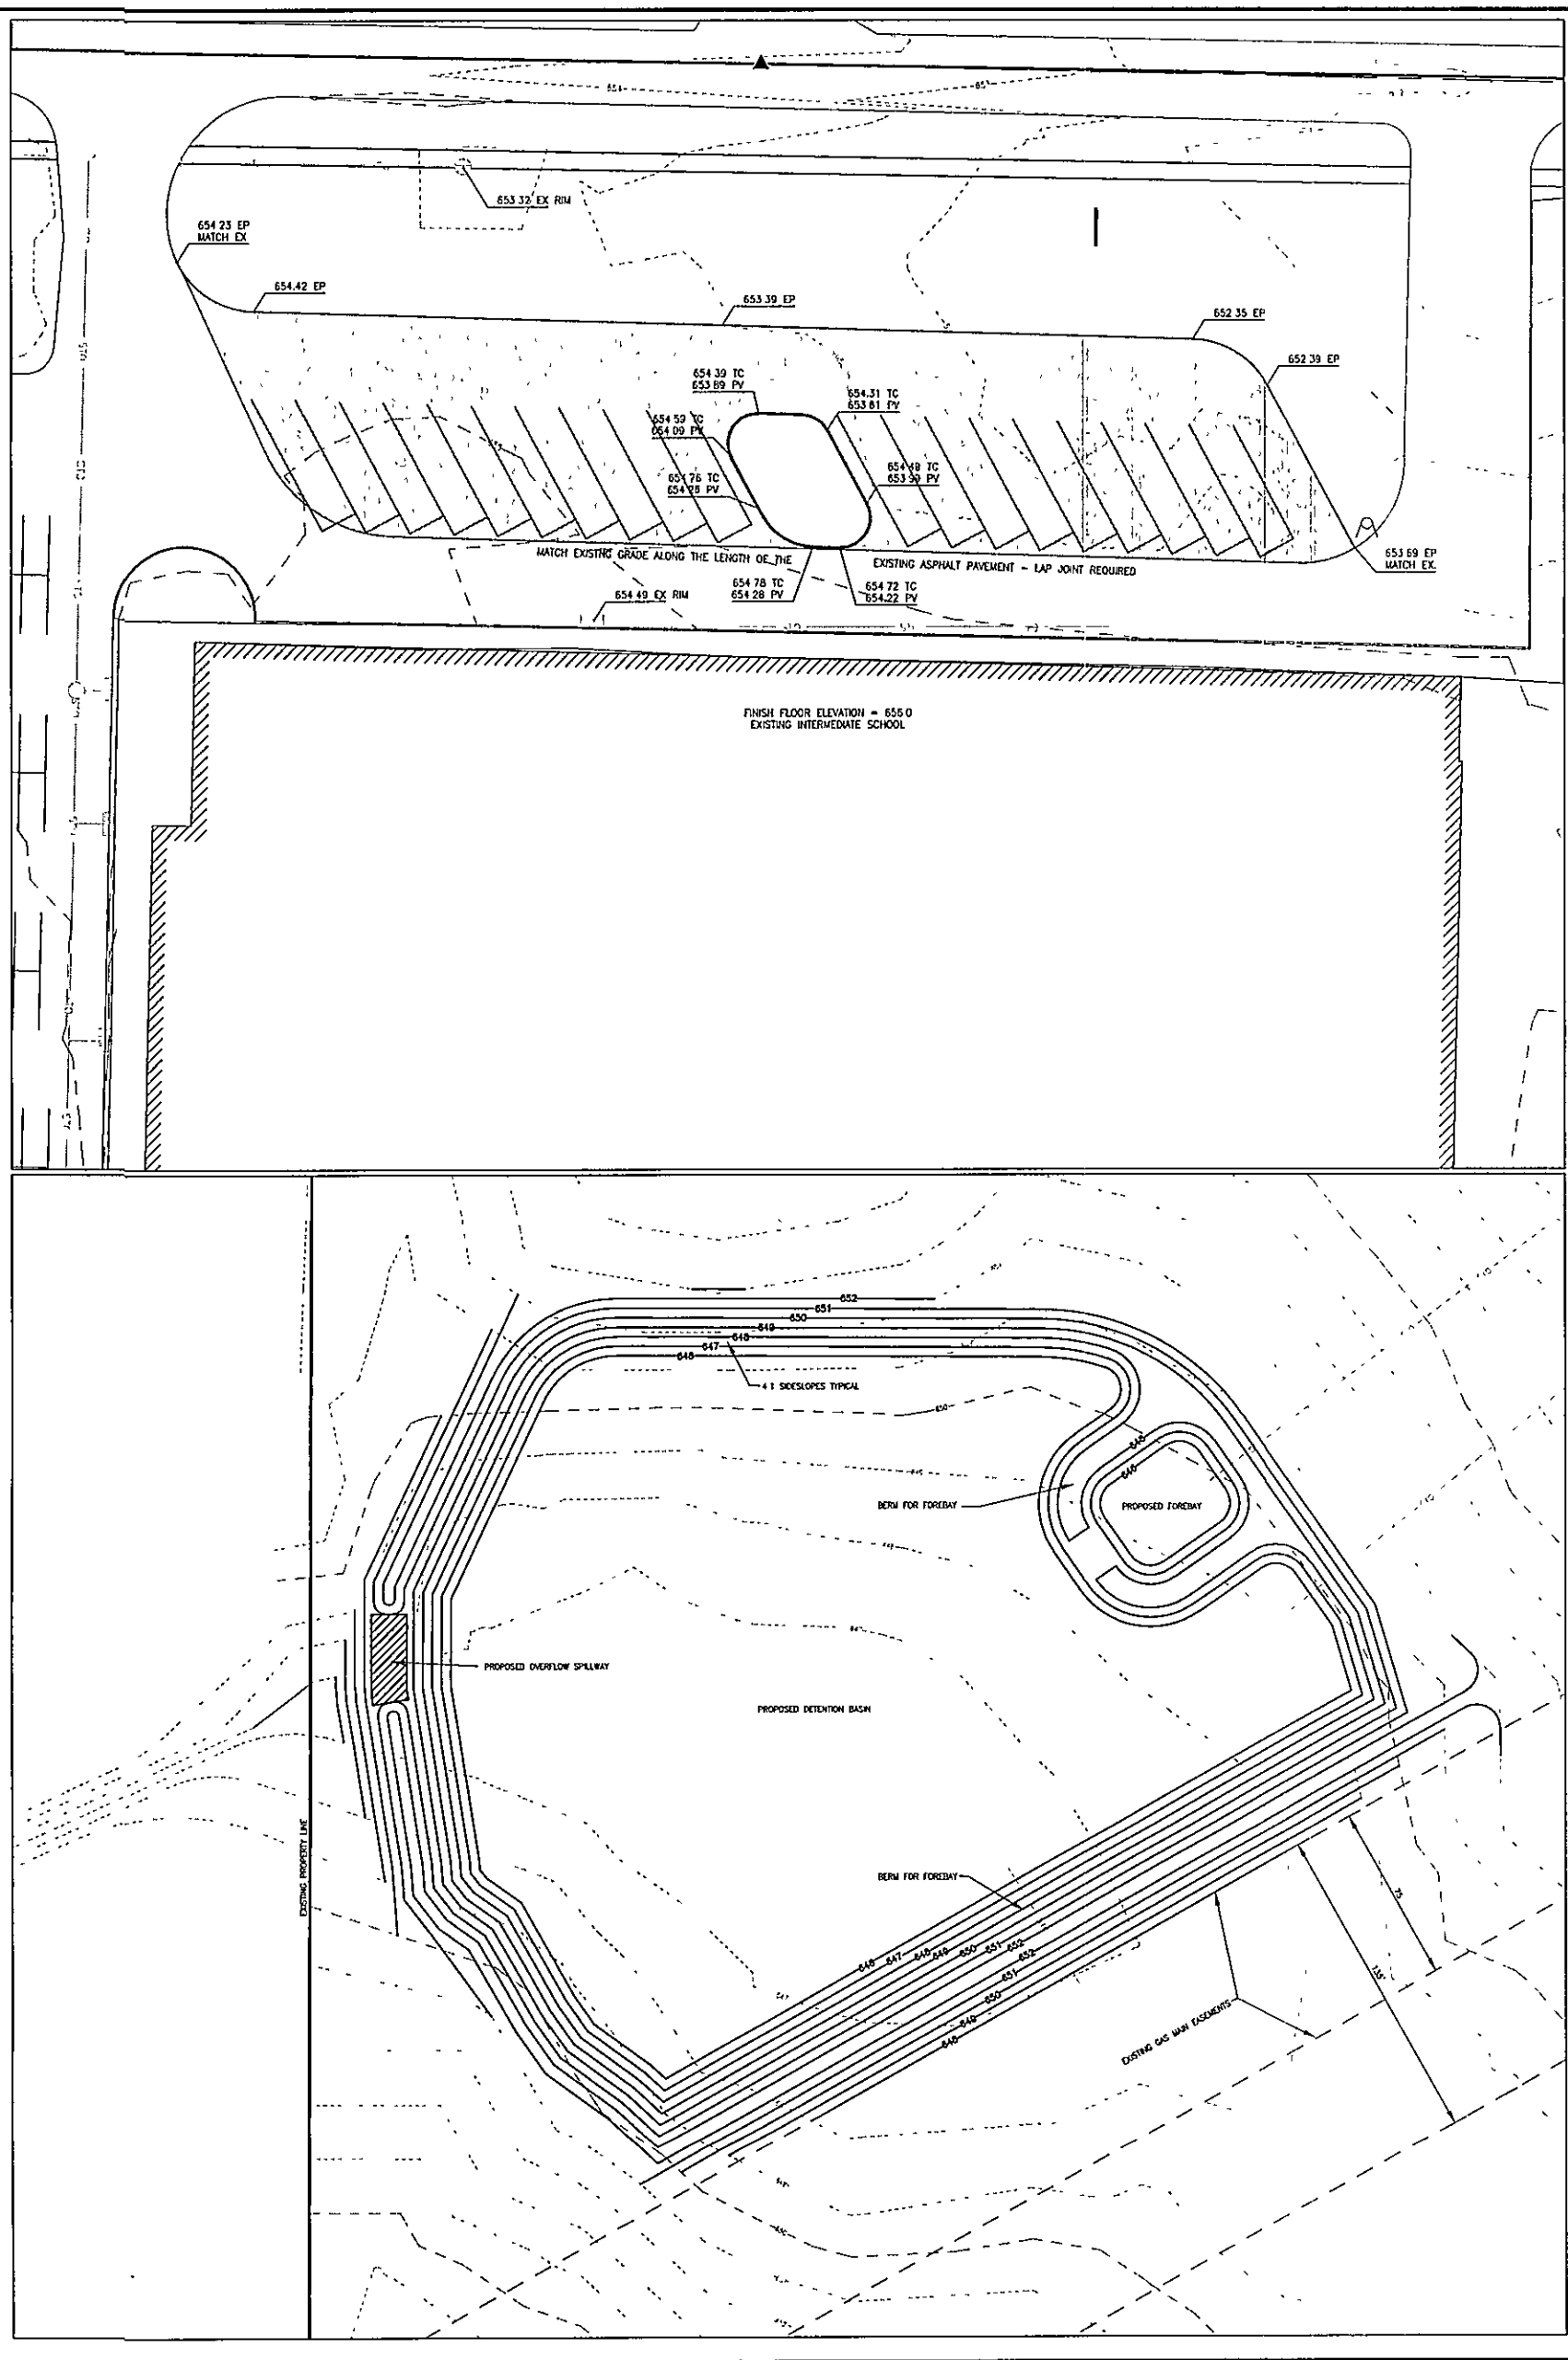

TC - TOP OF CURB
PV - PAVEMENT AT CURB
EP - EDGE OF PAVEMENT
RM - TOP OF RIM
CL - CENTERLINE

Valparaiso, Indiana 46385
Tel (219) 462-7743 Fax (219) 464-8248
mcm@mcmgrp-in.com

DESIGNED RSP	DRAWN RSP
PROJECT NO 00528 59 0134 00	
DATE July 24, 2009	
SHEET NO	

C200