

Honeywell

WEIGHT INFORMATION IN POUNDS PER SQUARE FOOT

Honeywell
The Precedent
9355 Delegates Row
Indianapolis, IN 46240

MECHANICAL RENOVATIONS
to the
BRUMMITT & LIBERTY ELEMENTARY SCHOOLS
Chesterton, Indiana

Seal

Revision


Project No.	HN09001
Date	4-21-09
Scale	AS NOTED
Drawn By	MSF
Checked By	CC

Sheet Title

WINDOW
ELEVATIONS


Sheet No.

WP-1

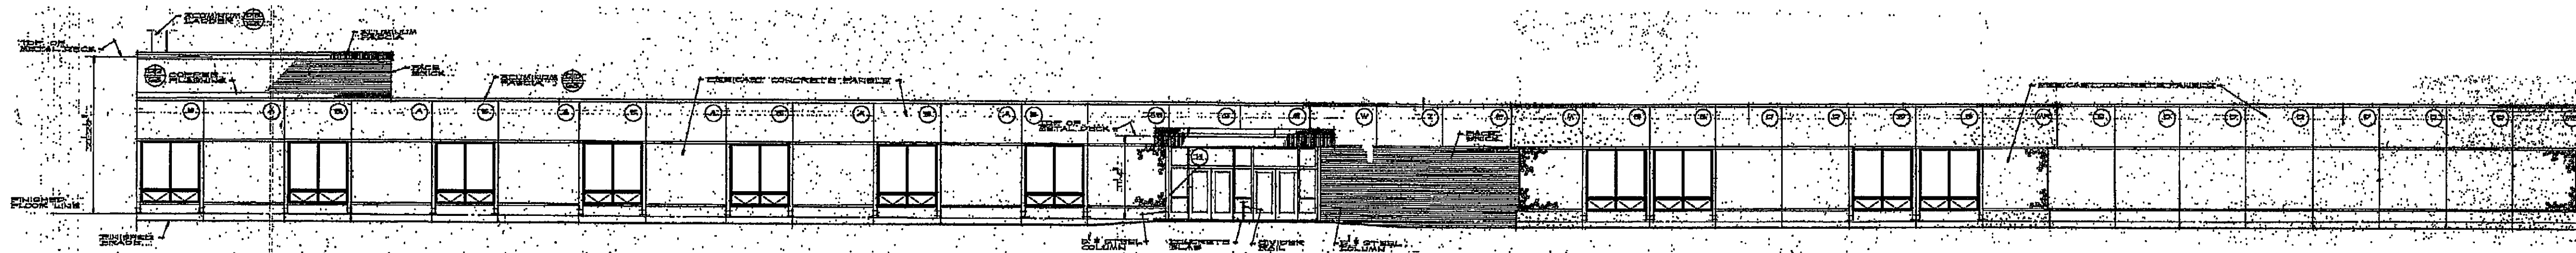

TWO WINDOW ELEVATION

3/32" = 1'-0"

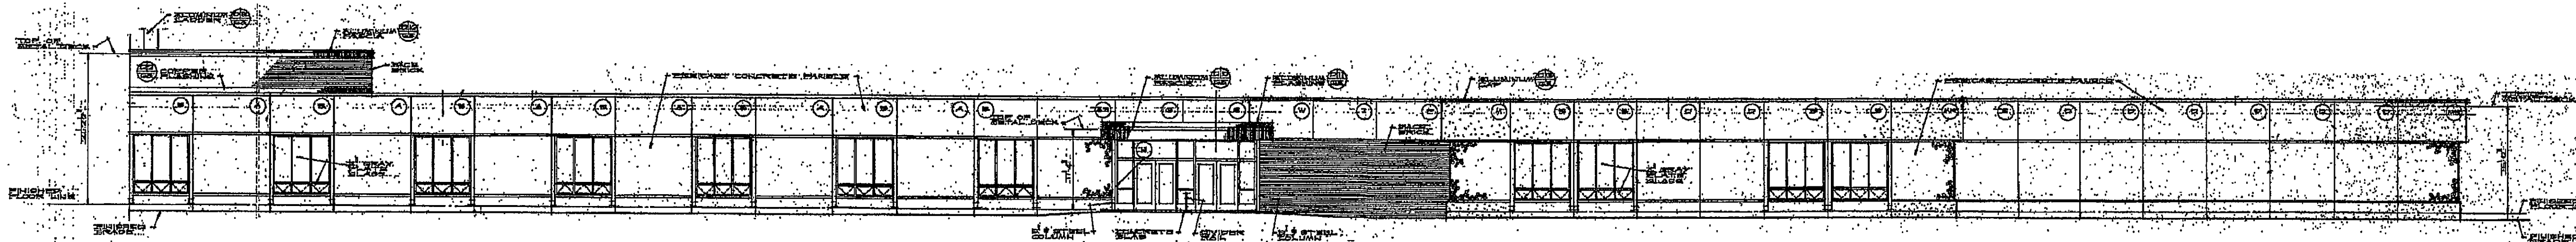

THREE WINDOW ELEVATION

3/32" = 1'-0"

03-MR-01