

**Honeywell**  
**The Precedent**  
**9355 Delegates Row**  
**Indianapolis, IN 46240**


[illegible]

**ENLARGED  
BOILER ROOM**

Sheet No.


## M2.1

20-W-60

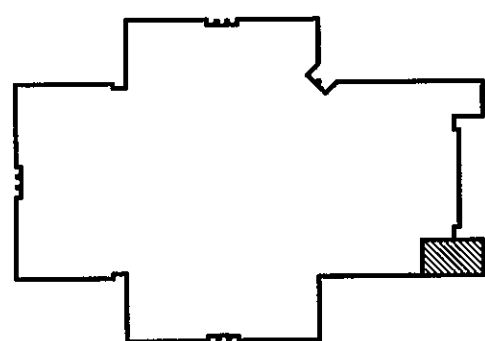


## KEY PLAN


1. PROVIDE BACKUP CHILLED WATER PUMP, 1765 GPM @ 1510. MODEL 28ER, 3076 PM, 55 HP, 1430 RPM OR APPROVED EQUIV.
2. REMOVE EXISTING BOILER AND ASSOCIATED PIPING AND FLUES.
3. PROVIDE NEW BOILER, PATTERSON KELLY MODEL C-2000 MACH CONDENSING BOILERS, 2,000 MBH INPUT.
4. BOILER TO REMAIN.
5. PROVIDE NEW BOILER, PATTERSON KELLY MODEL M-2000 MFD, 2,000 MBH INPUT.
6. PROVIDE NEW BOILER, PATTERSON KELLY MODEL C-450 MACH, 450 MBH INPUT.
7. PROVIDE NEW BOILER, PATTERSON KELLY MODEL C-750 MACH, 750 MBH INPUT.

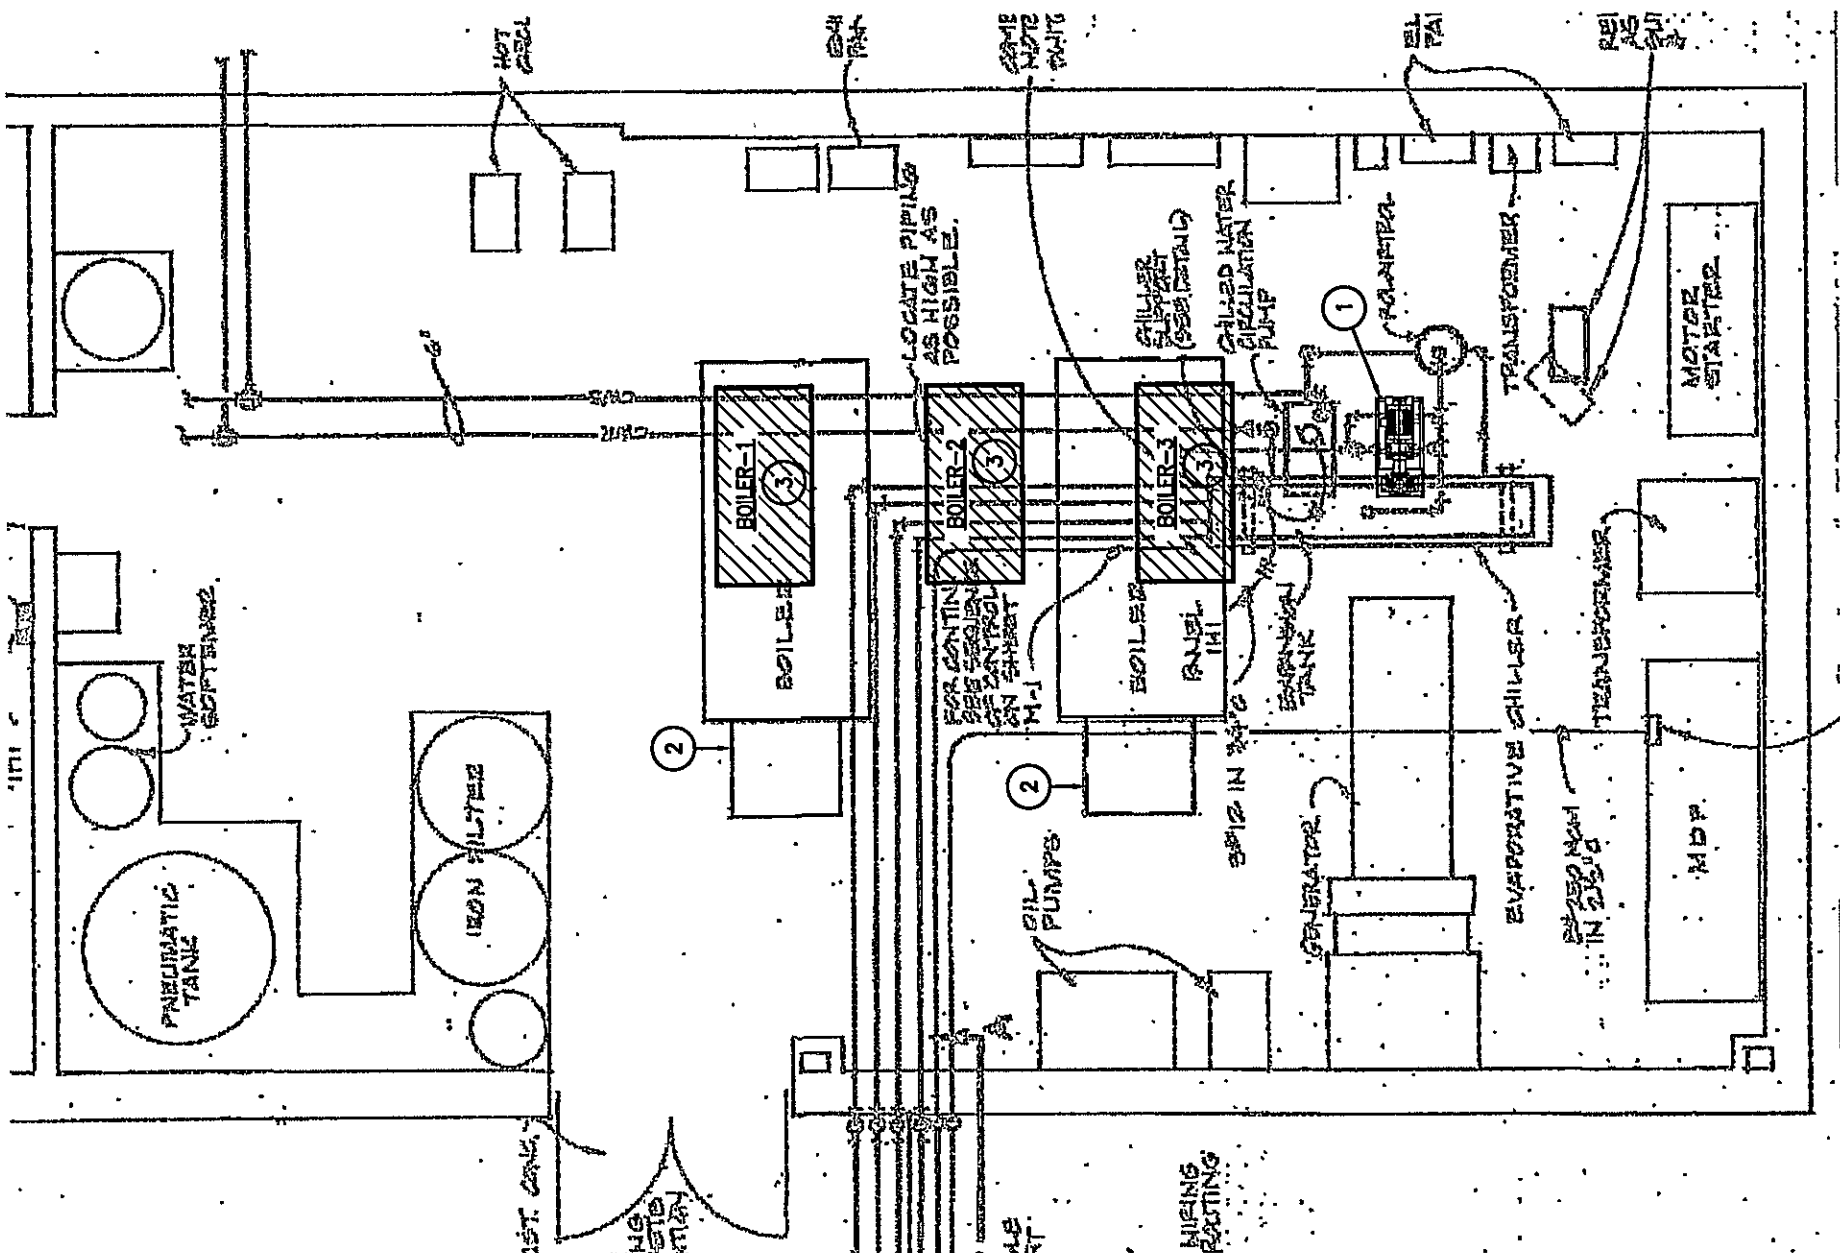

# ENLARGED BOILER ROOM PLAN BASE PROPOSAL (OPTION #1)

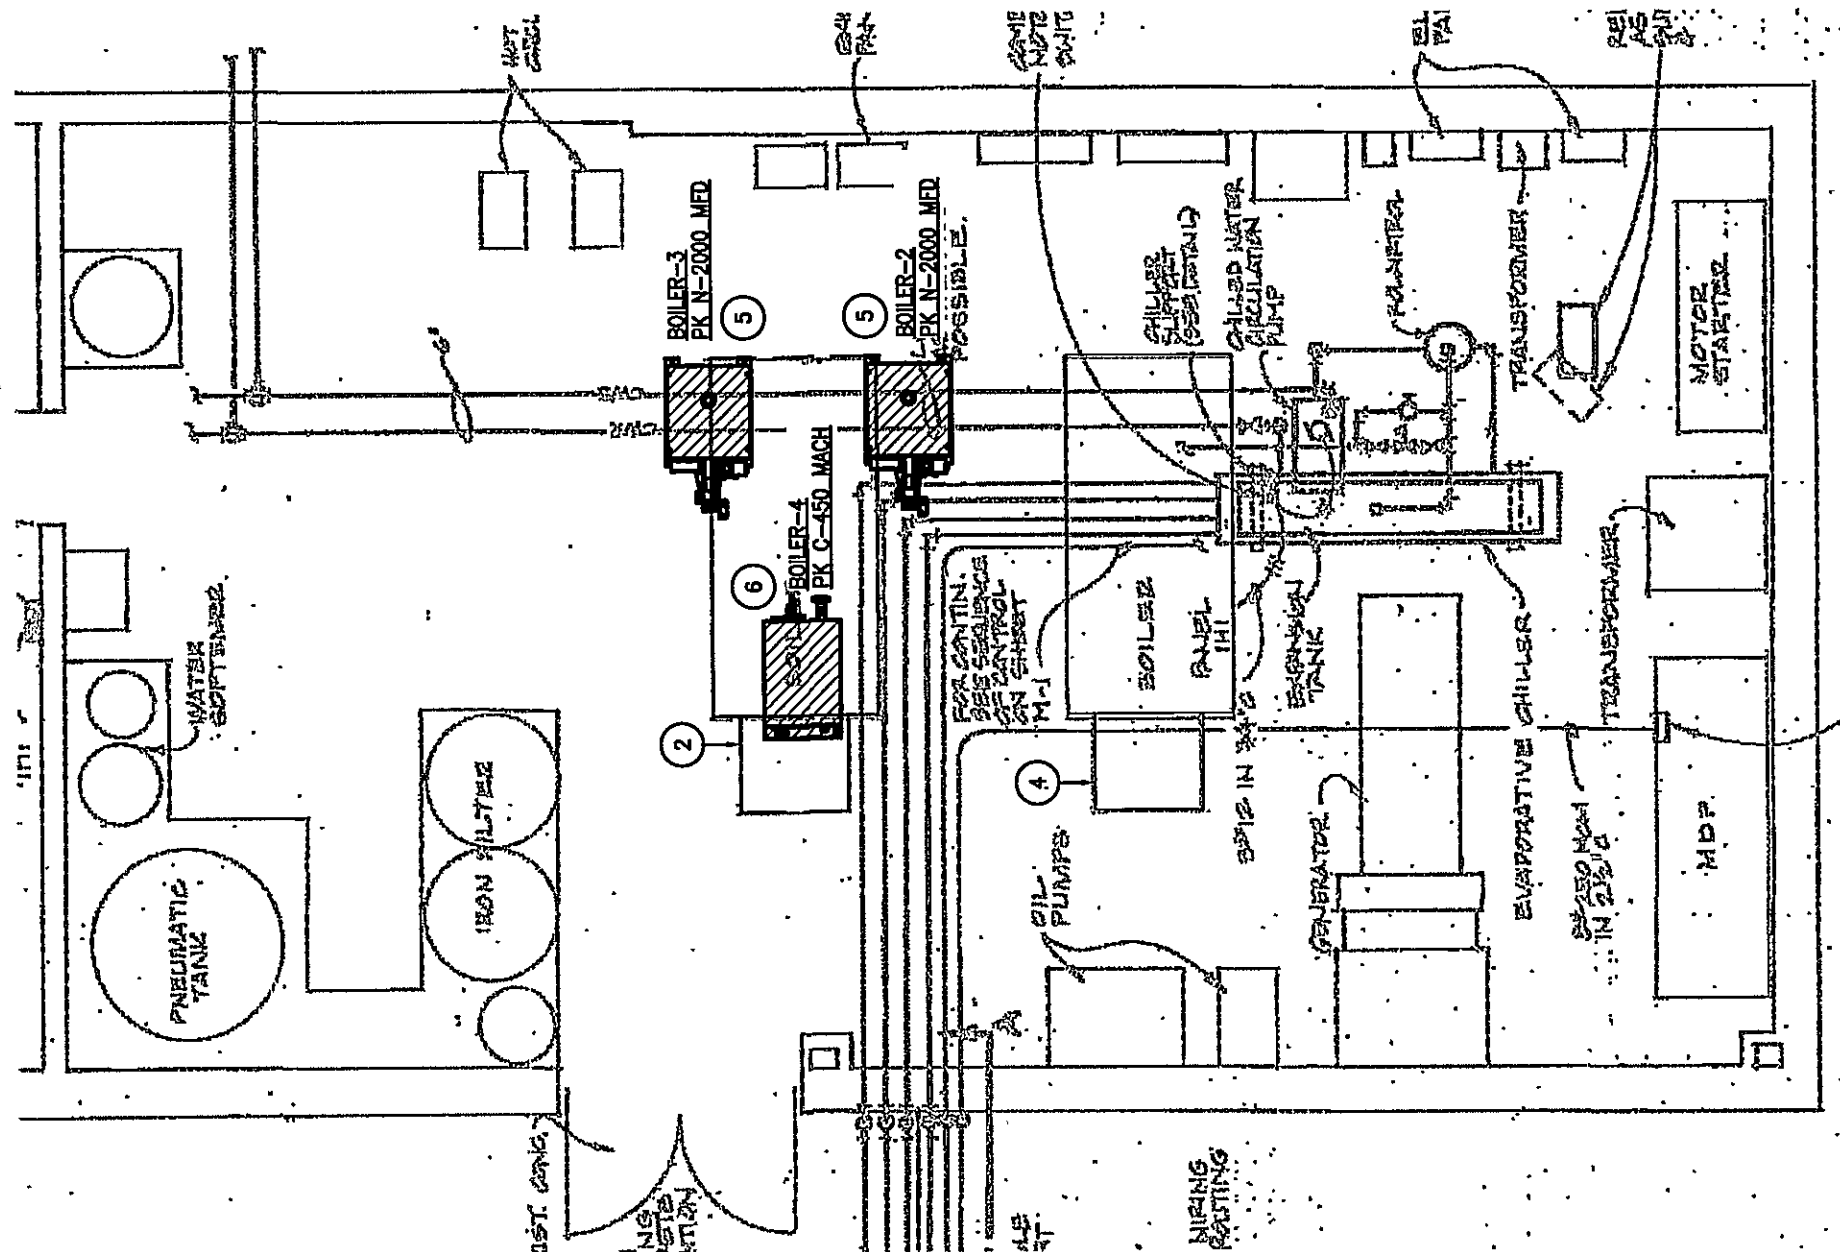

**BOILER OPTION #2**  
1/4" = 1'-0"

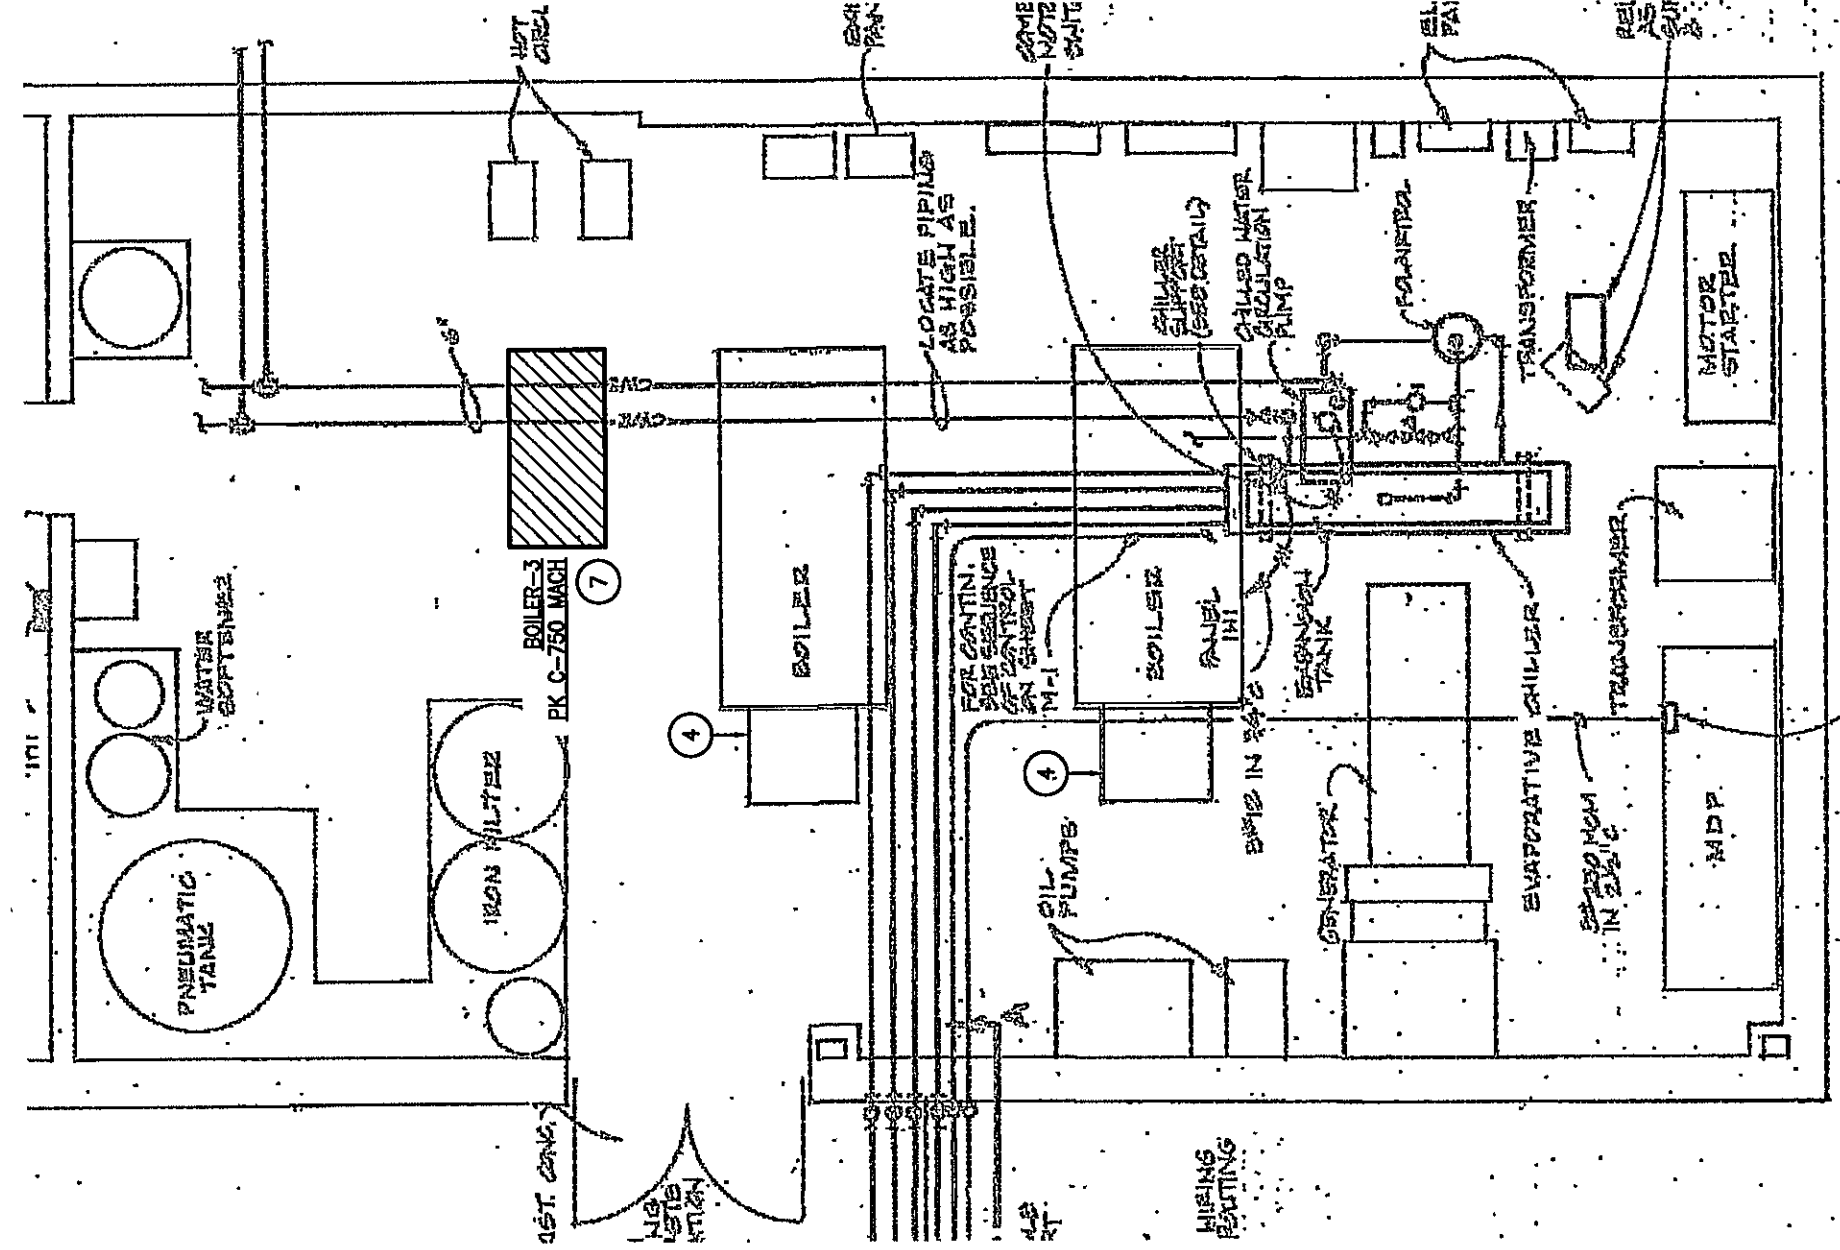

**BOILER OPTION #3**  
1/4" = 1'-0"