



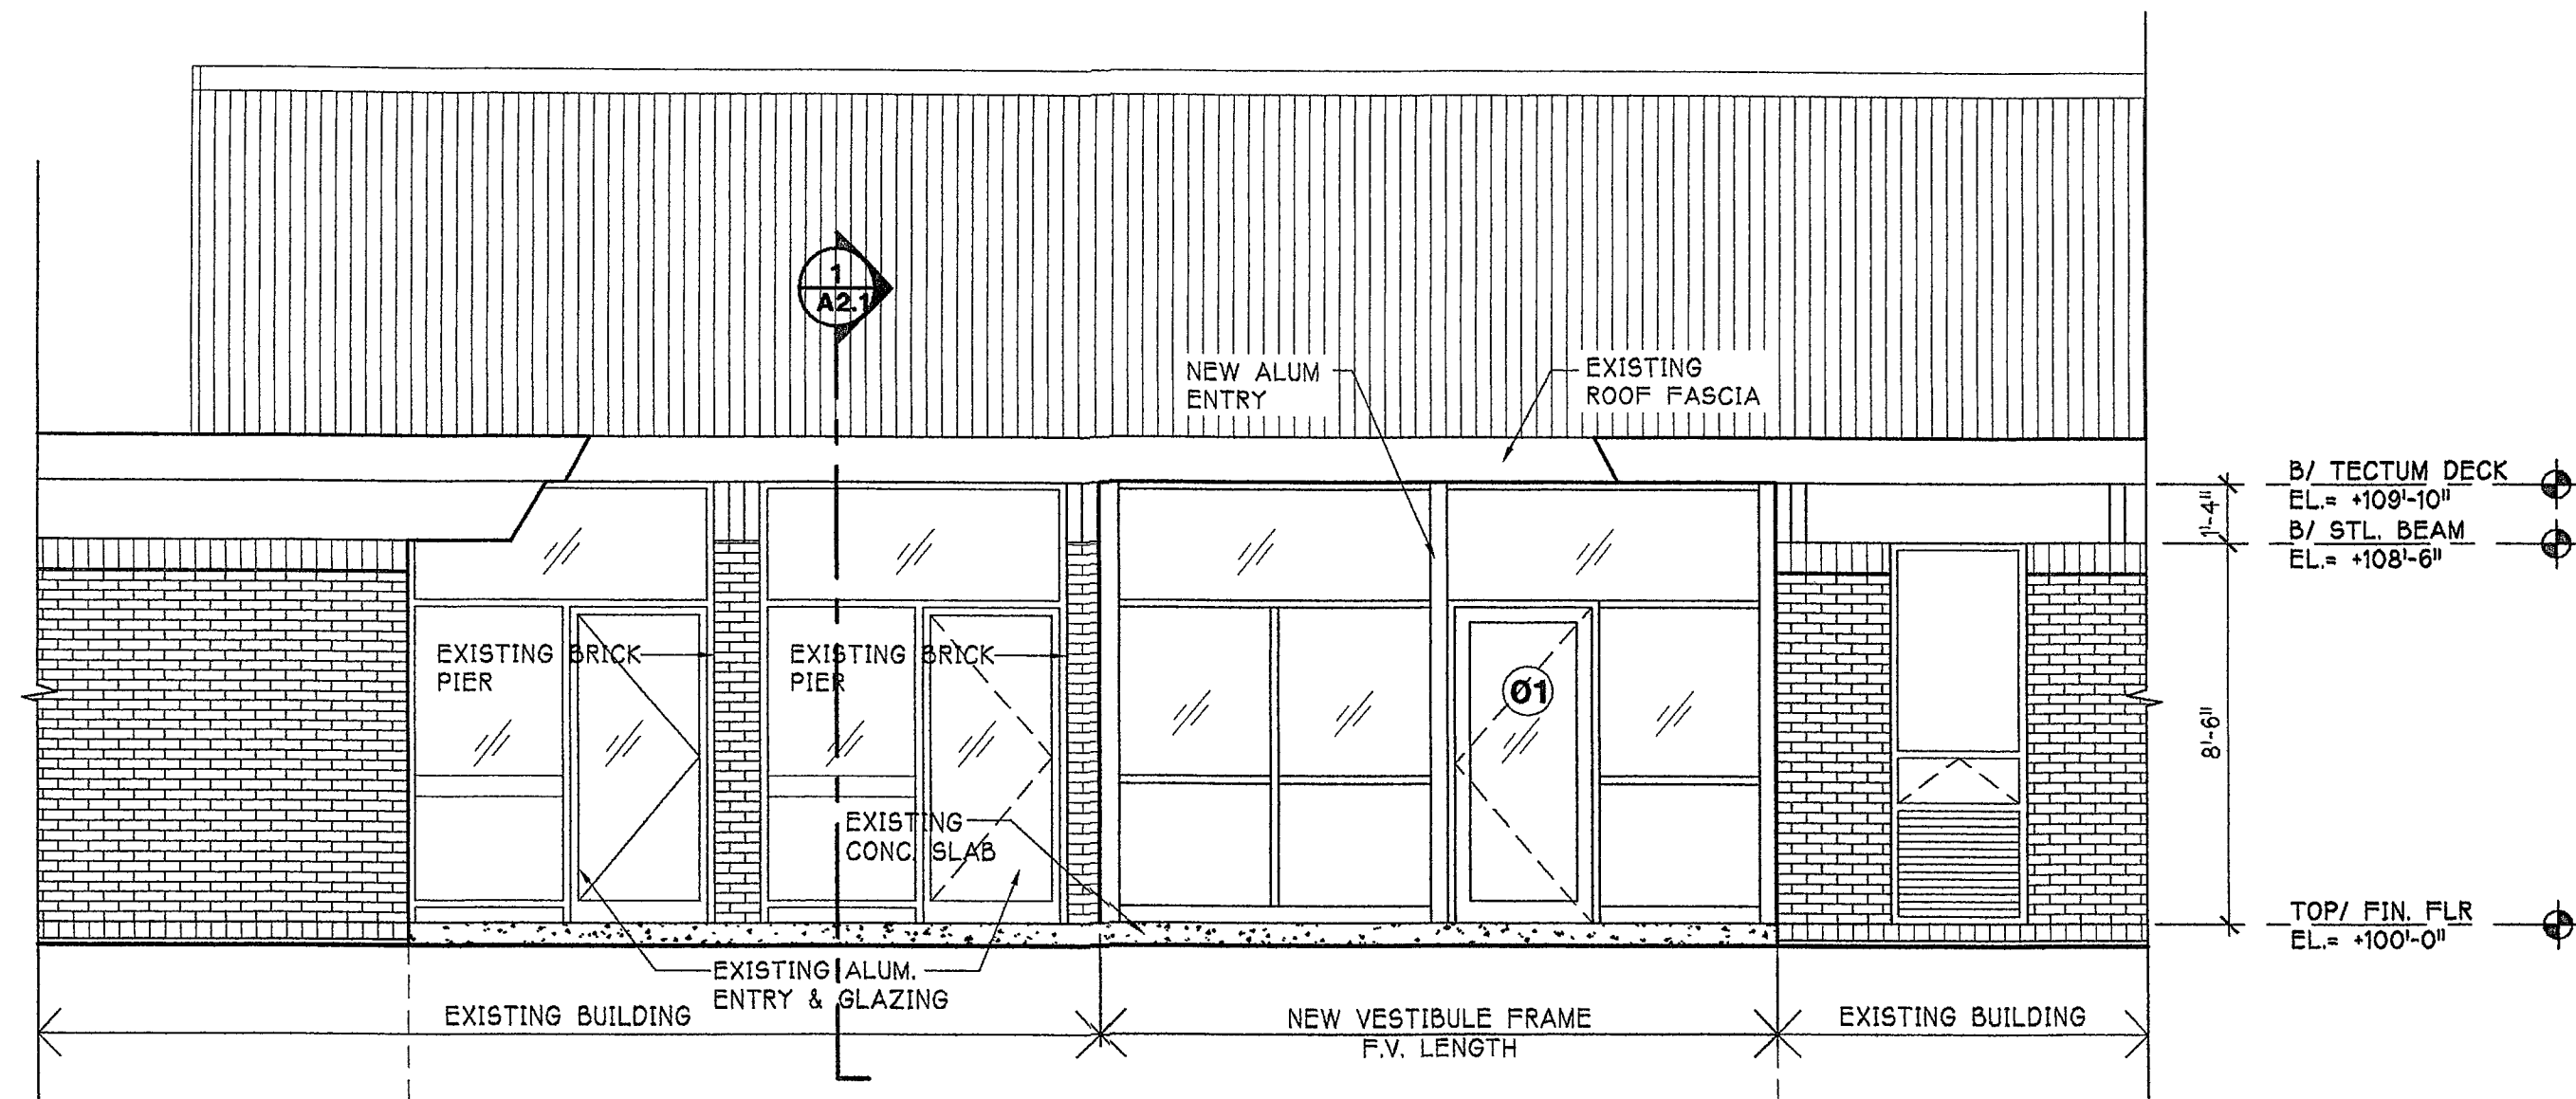


NORTH VESTIBULE ELEVATION (RM 101)

1/4" = 1'-0"

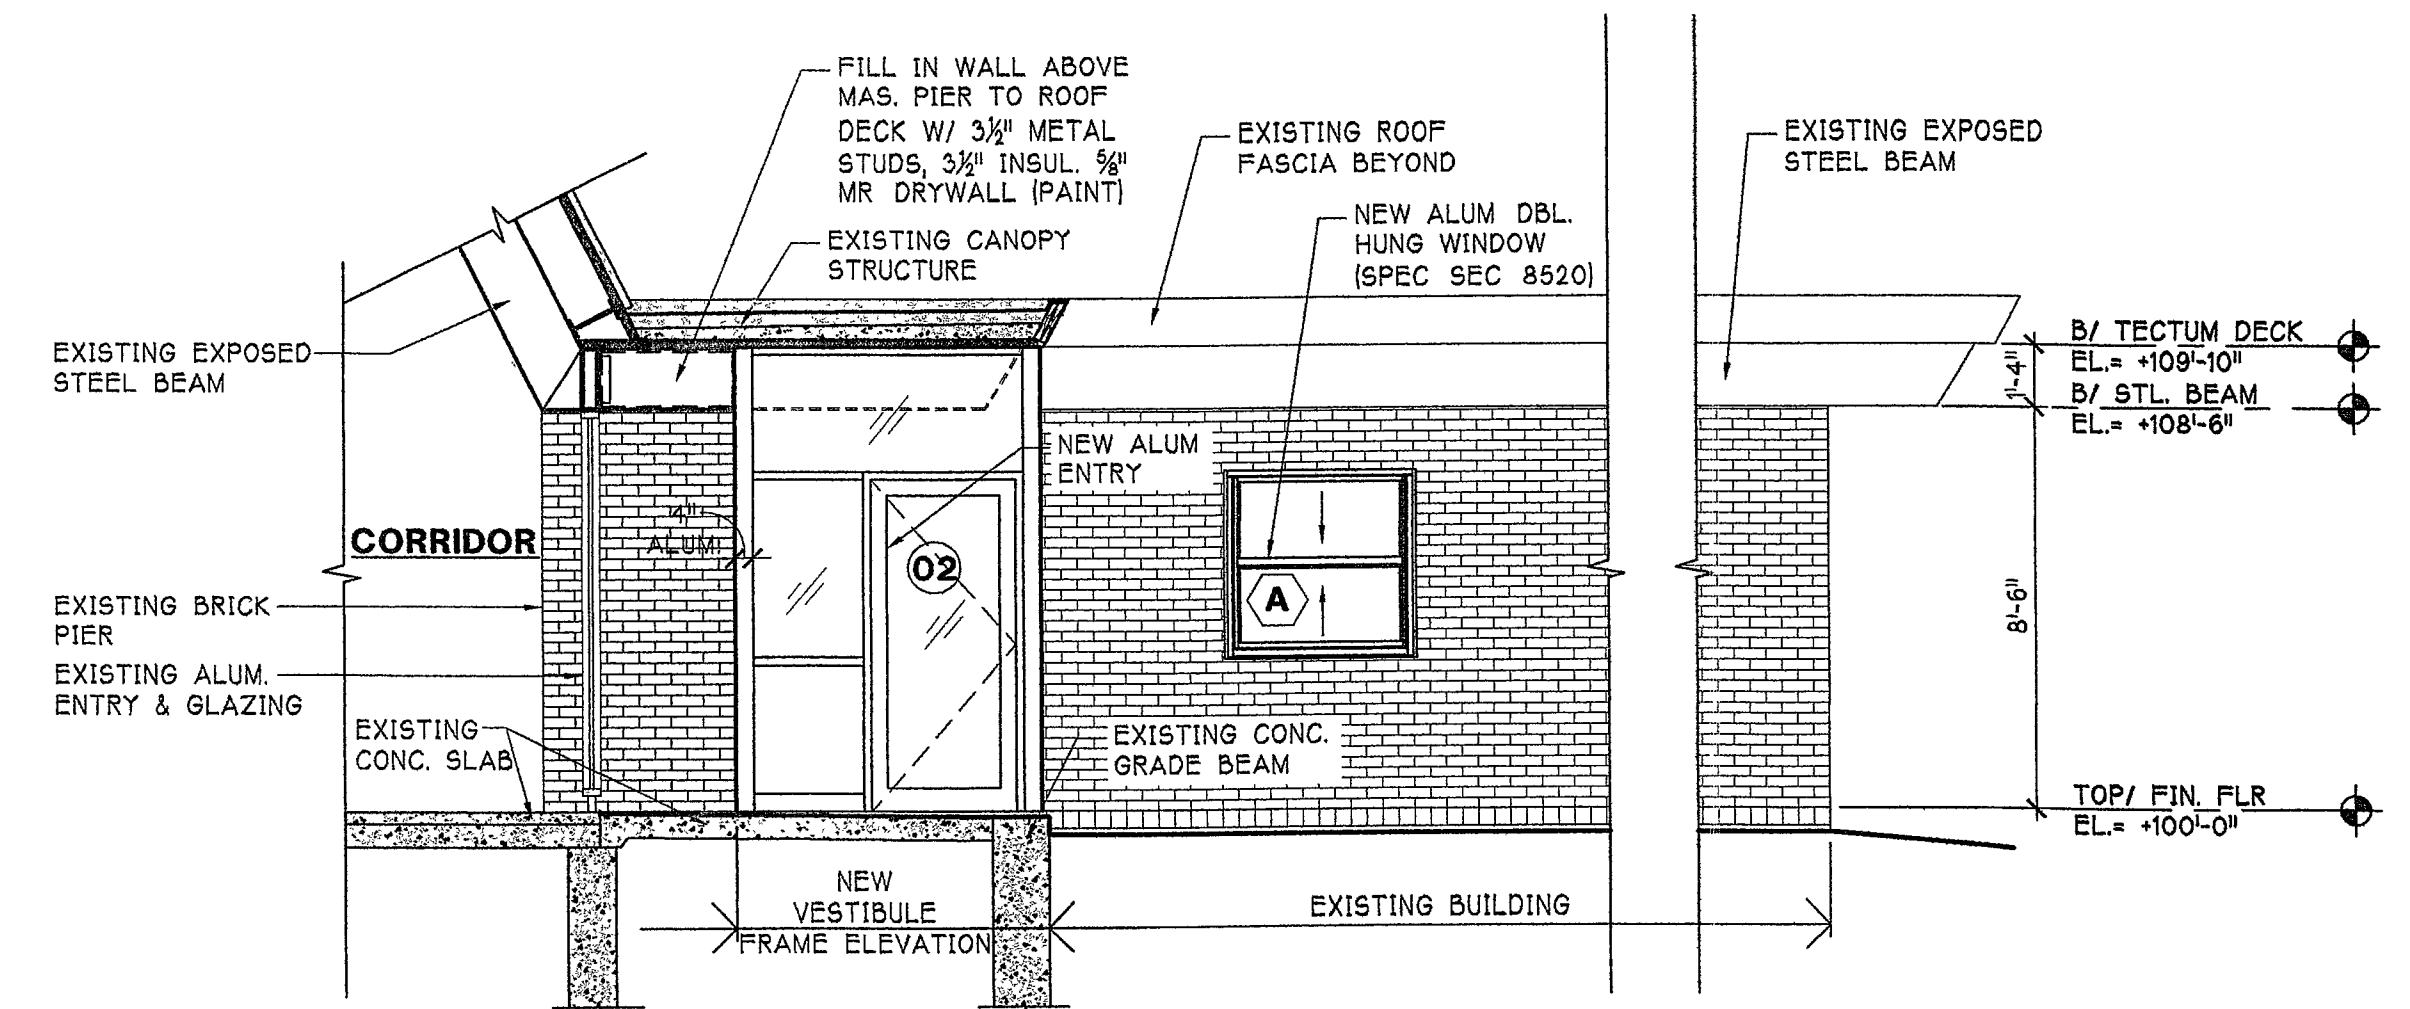

EAST VESTIBULE ELEVATION



1/4" = 1'-0"

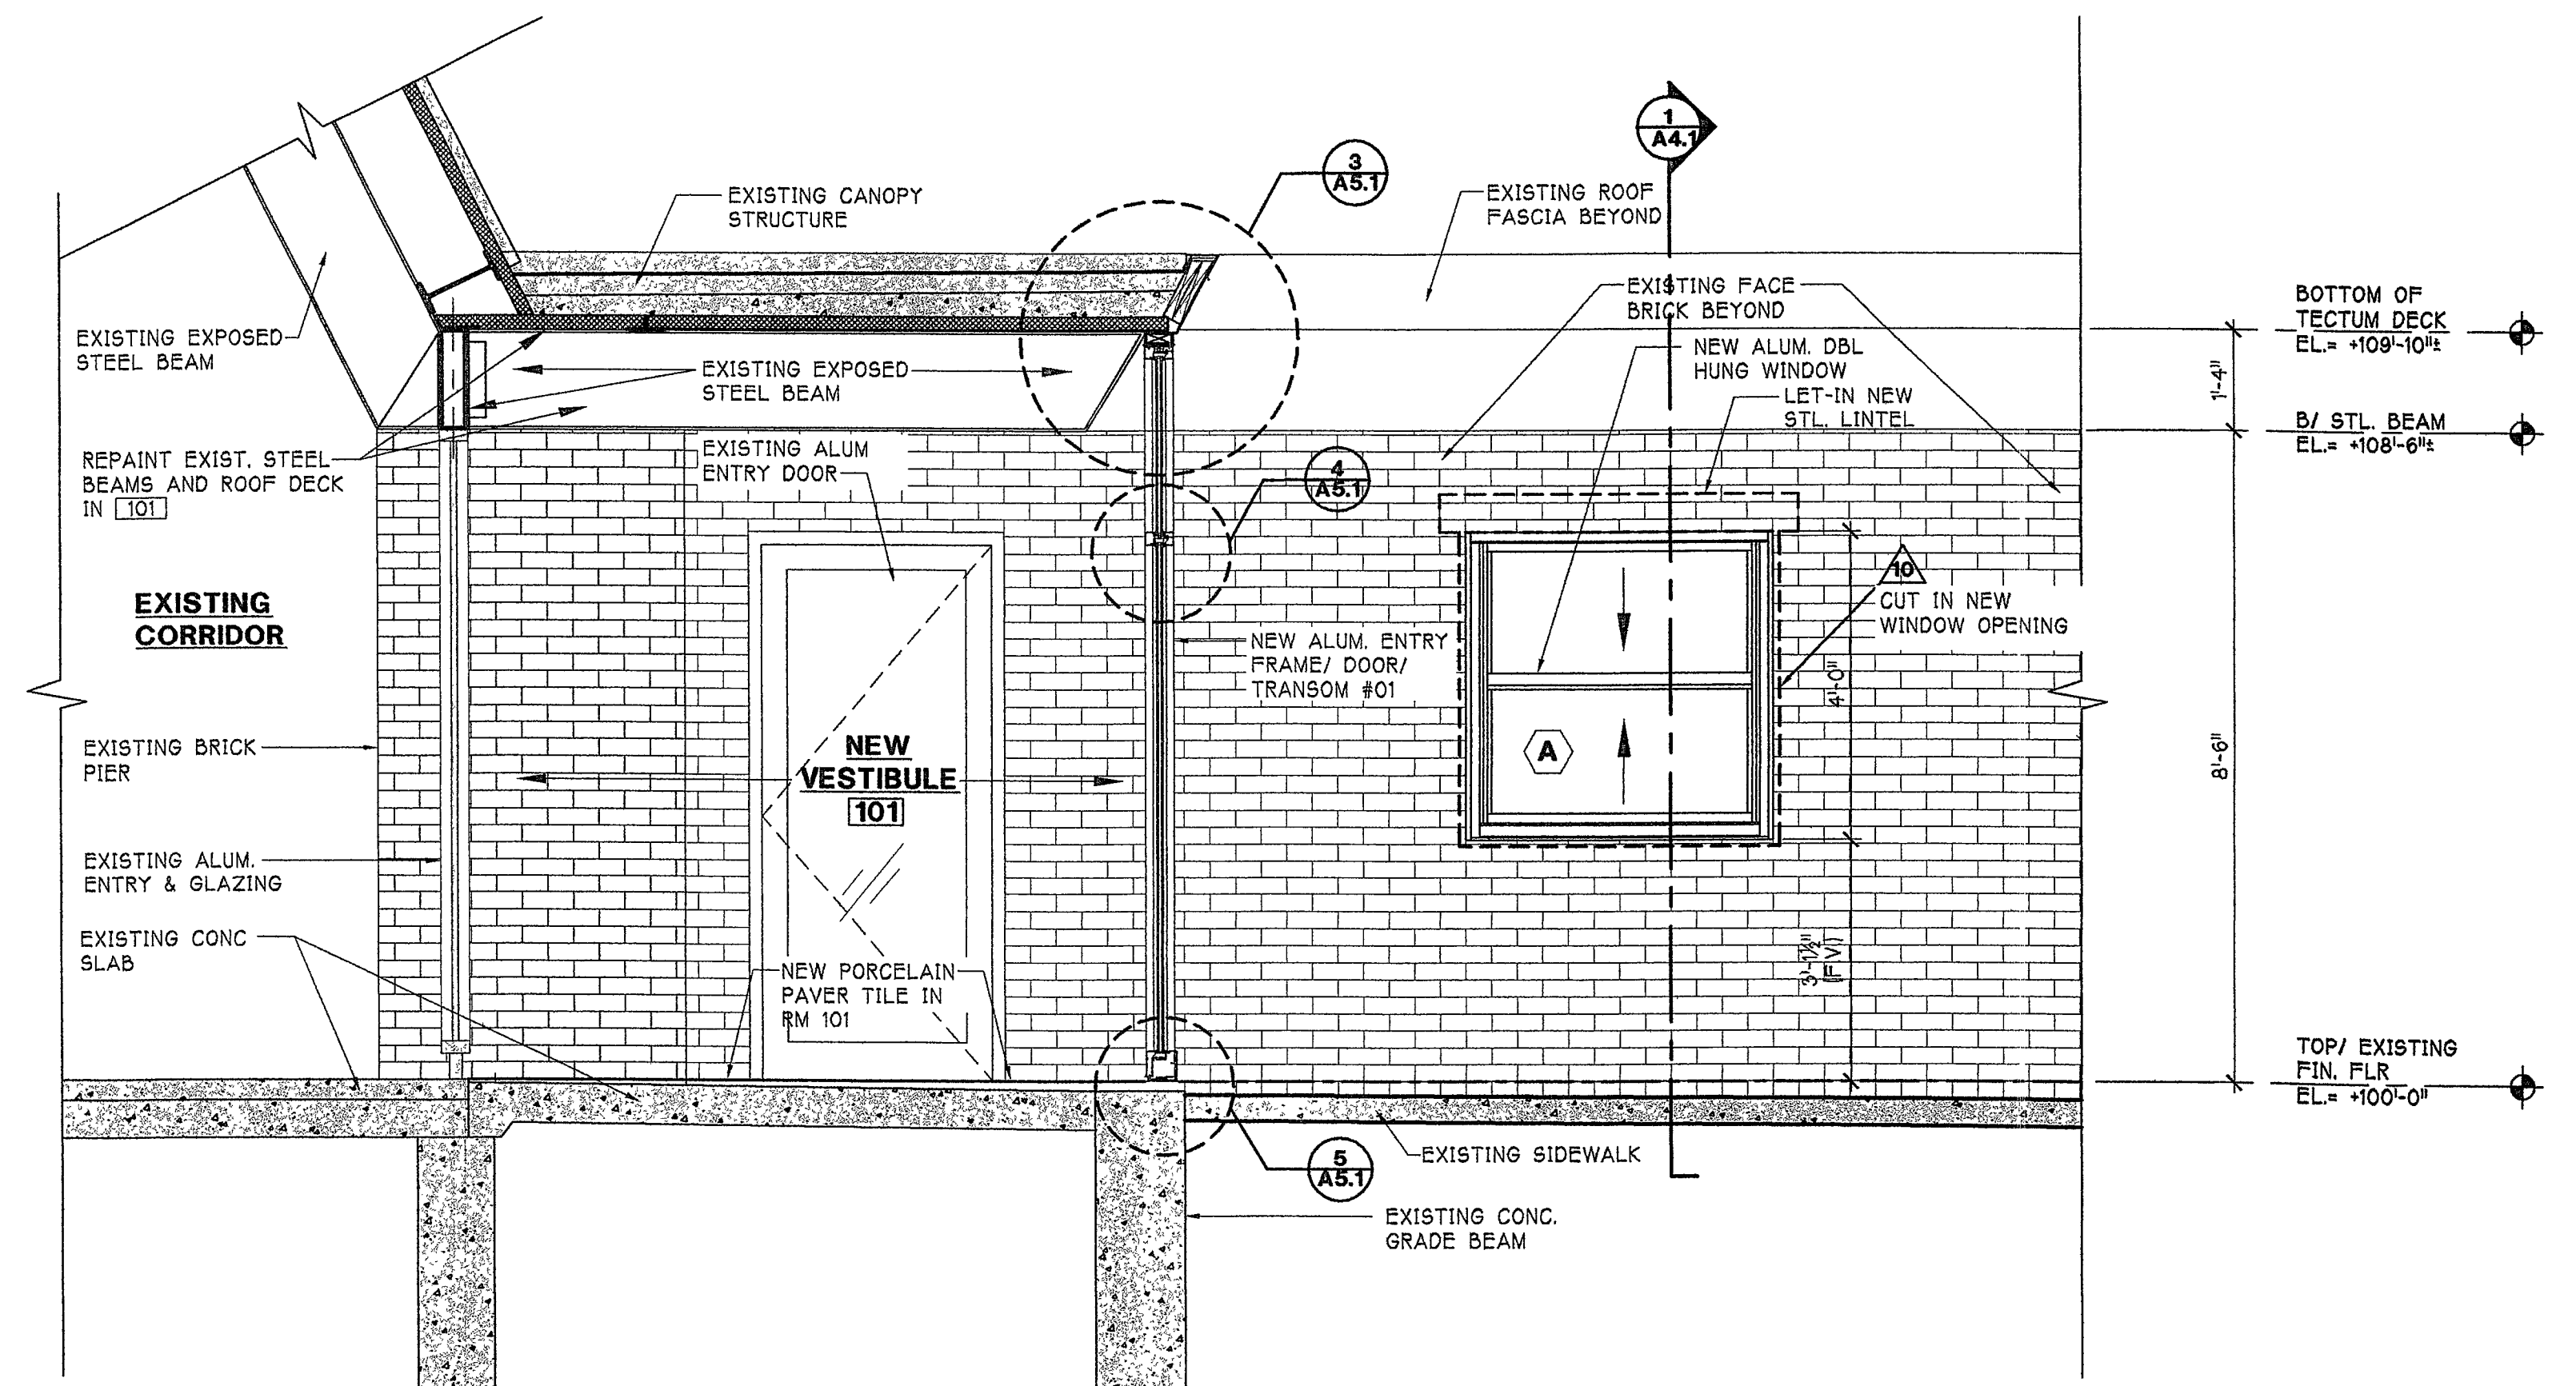


BUILDING SECTION 'C-C'

1/2" = 1'-0"

REVISIONS	BY

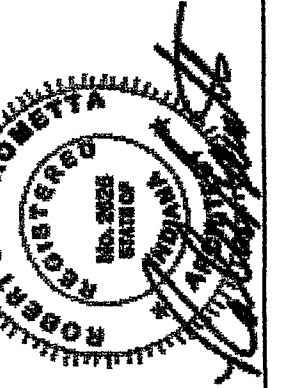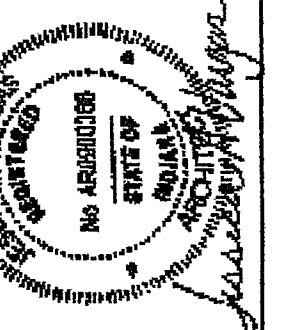

NEW VESTIBULE ELEVATIONS, SECTION AND DETAILS
WESTCHESTER INTERMEDIATE SCHOOL - OFFICE REMODEL
 CHESTERSTON, INDIANA
 1050 S. FIFTH STREET
gerometta & kinel architects, inc.
 chesterston, Indiana

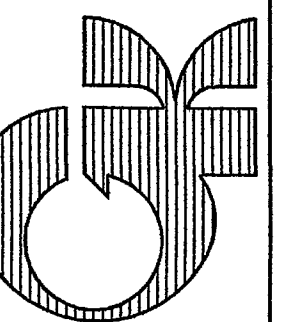

DATE 4/26/11
 SCALE AS NOTED
 DRAWN JAV
 JOB 1117
 SHEET

A2.1
 OF 15 SHEETS

11-A-03