
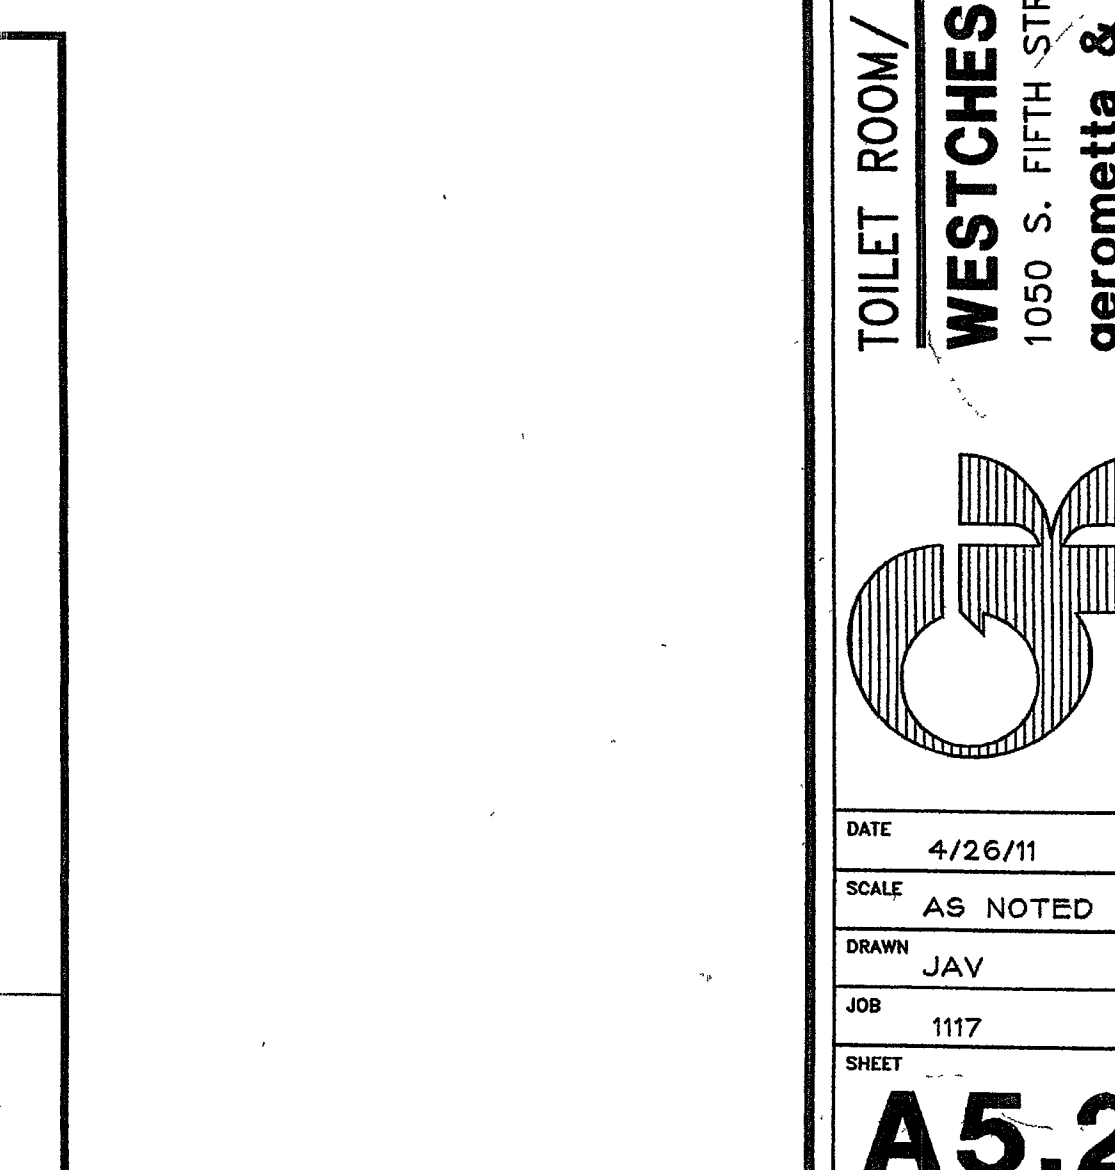
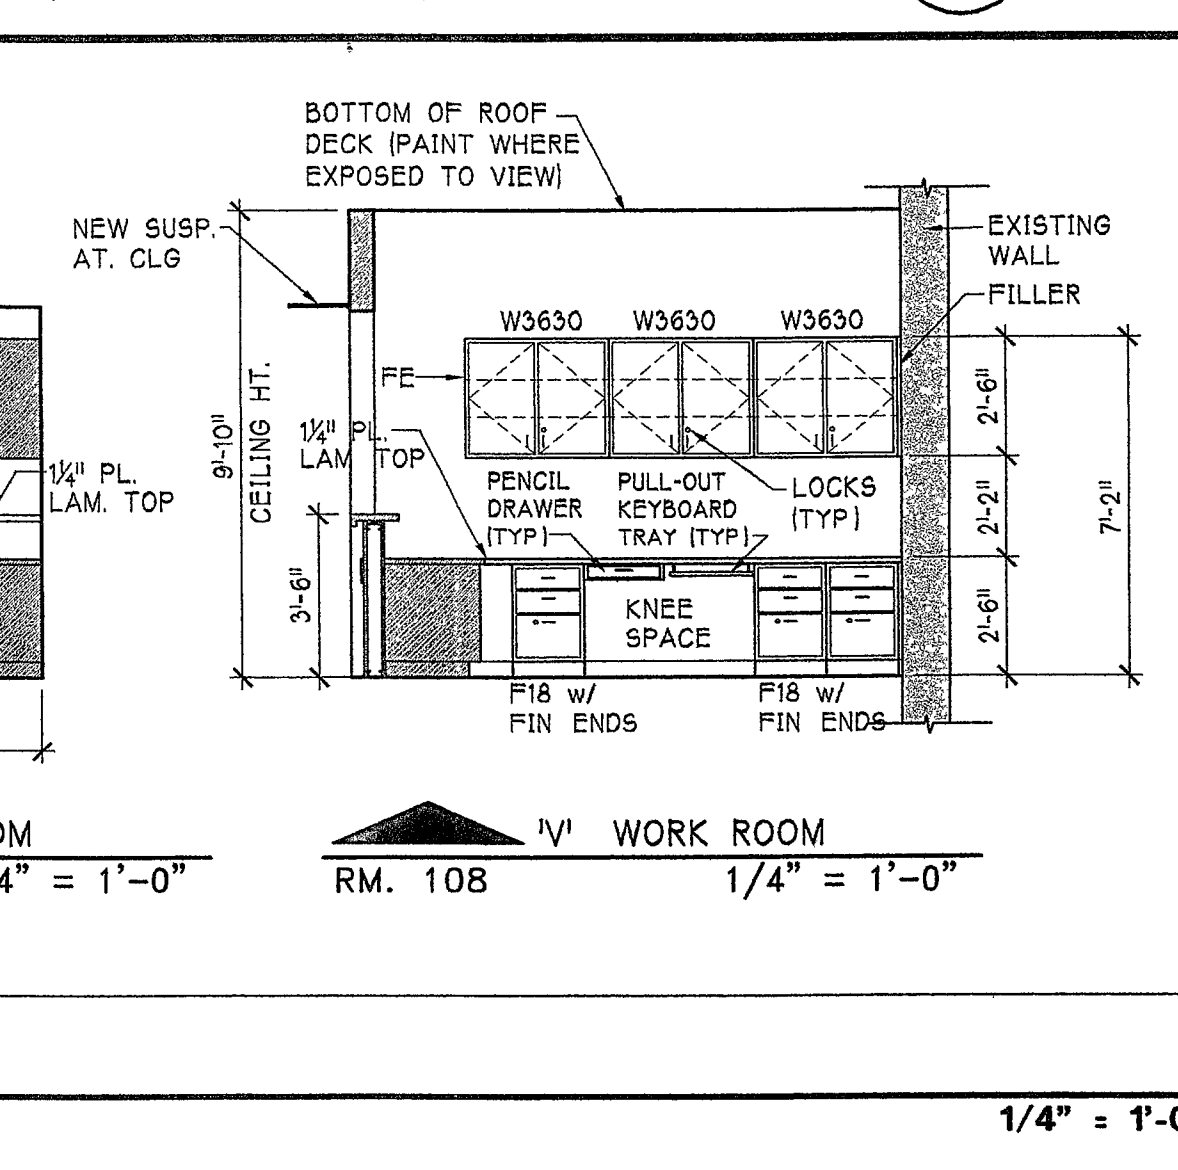
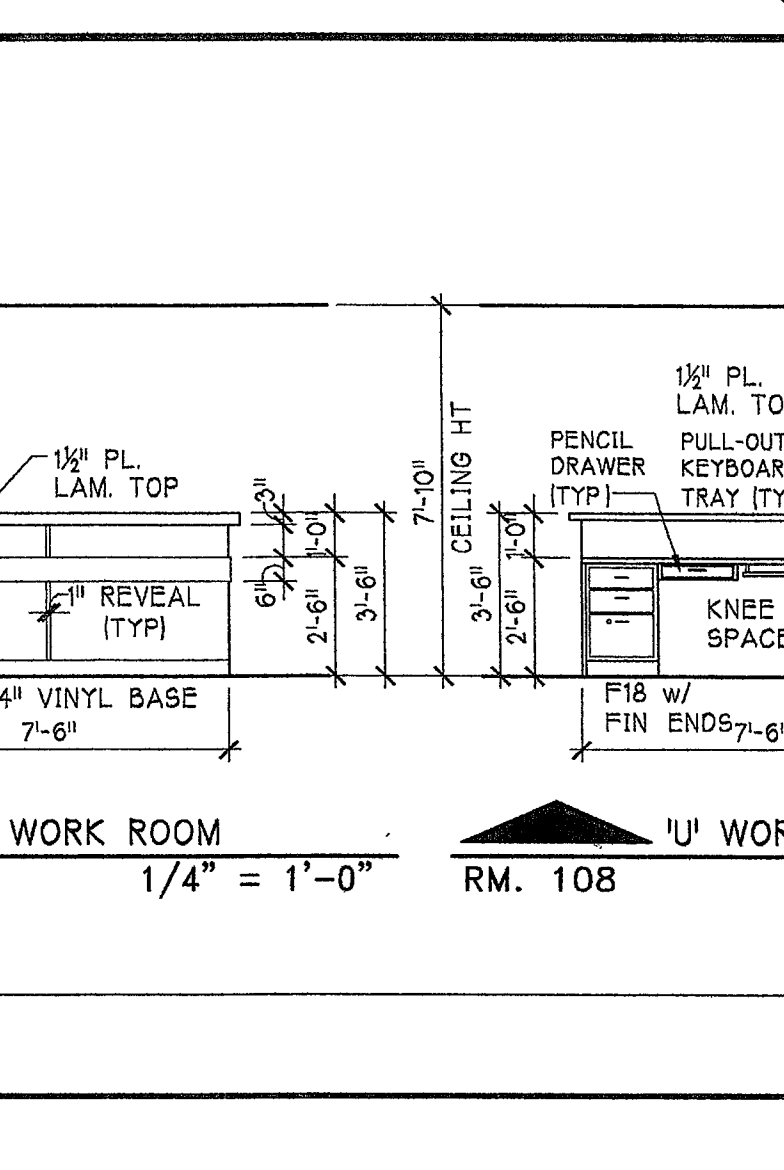
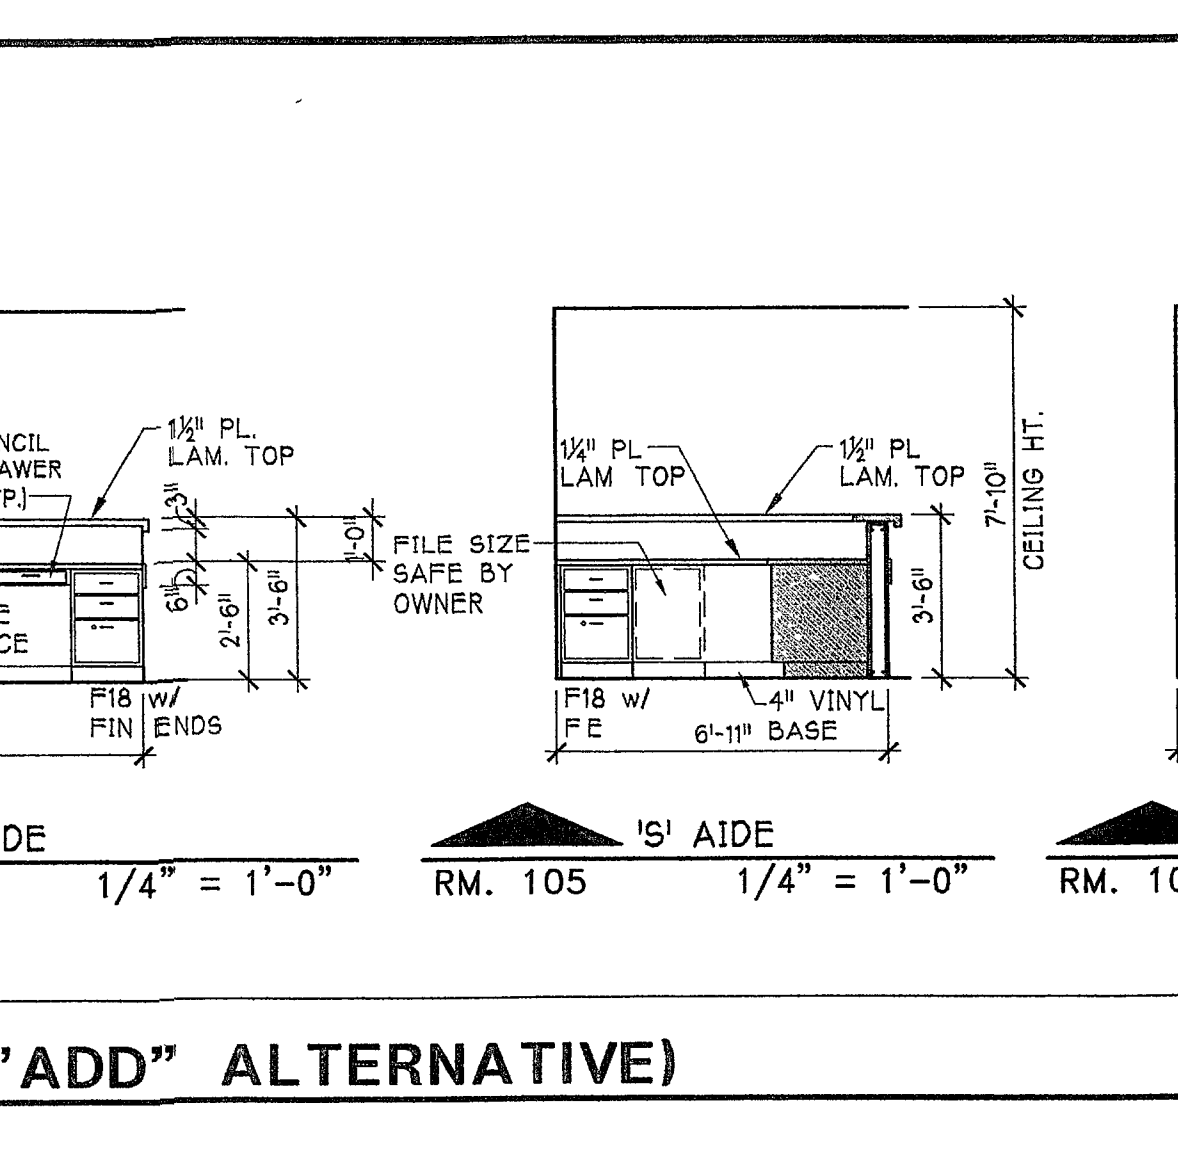
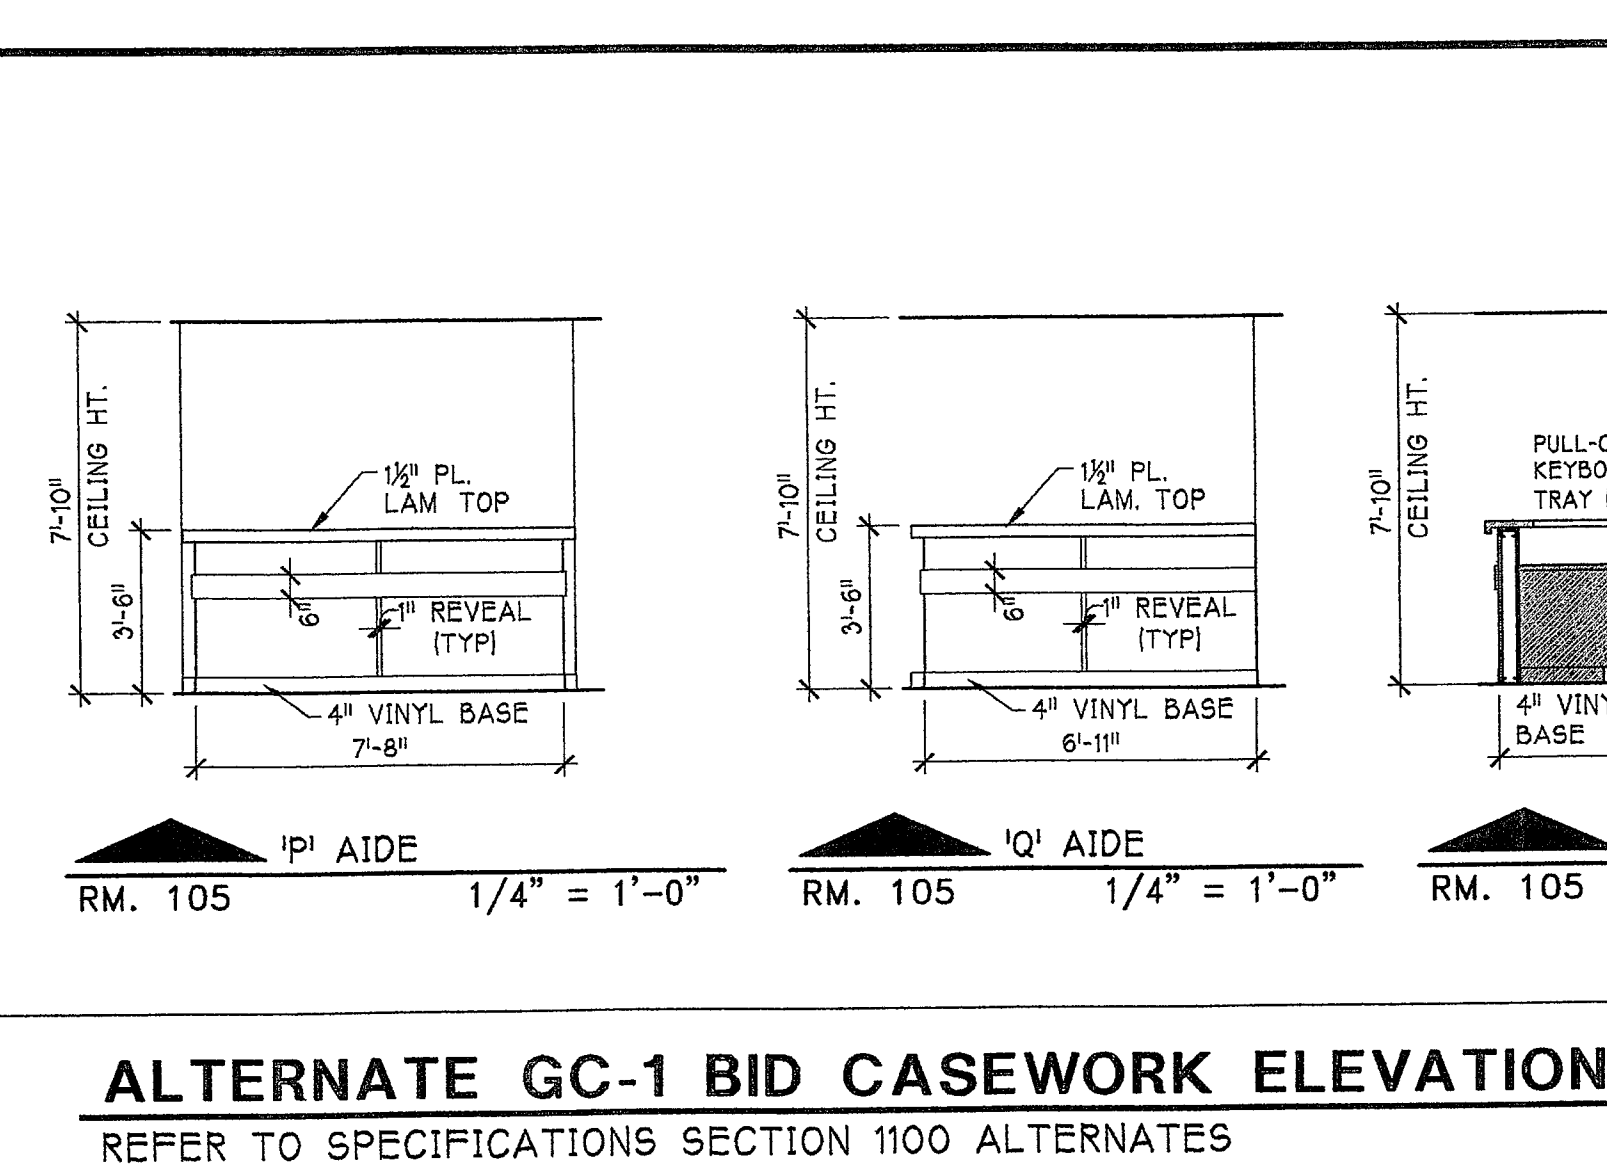
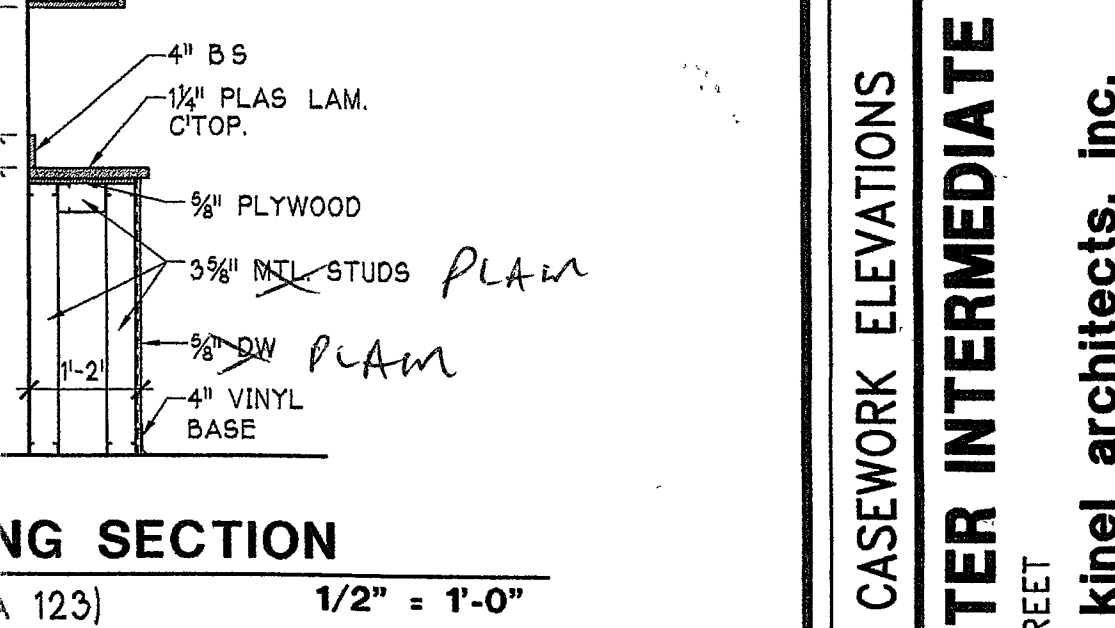
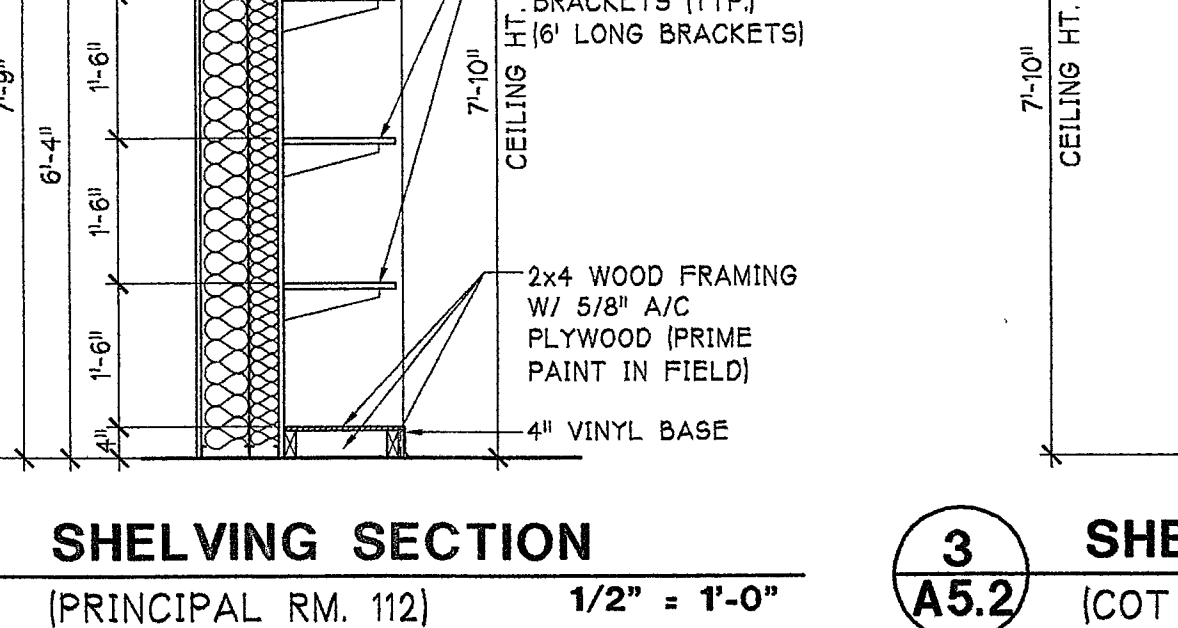
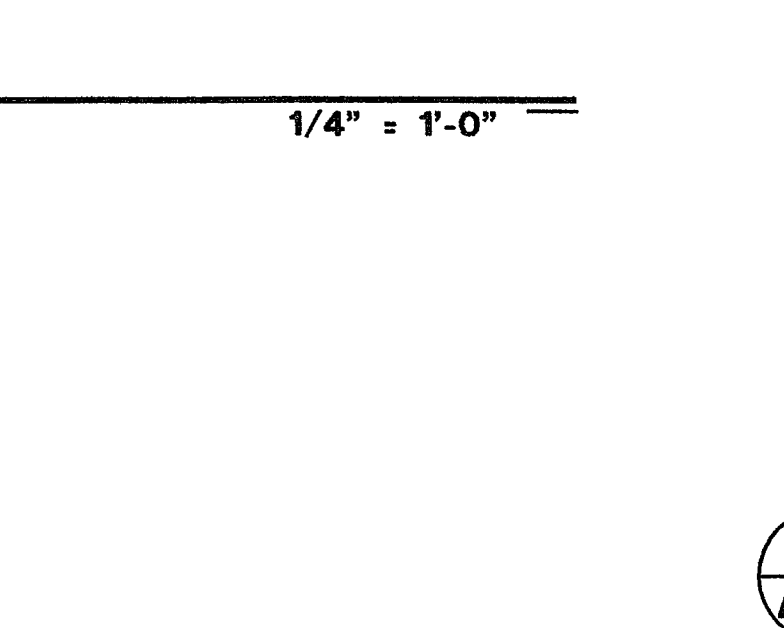
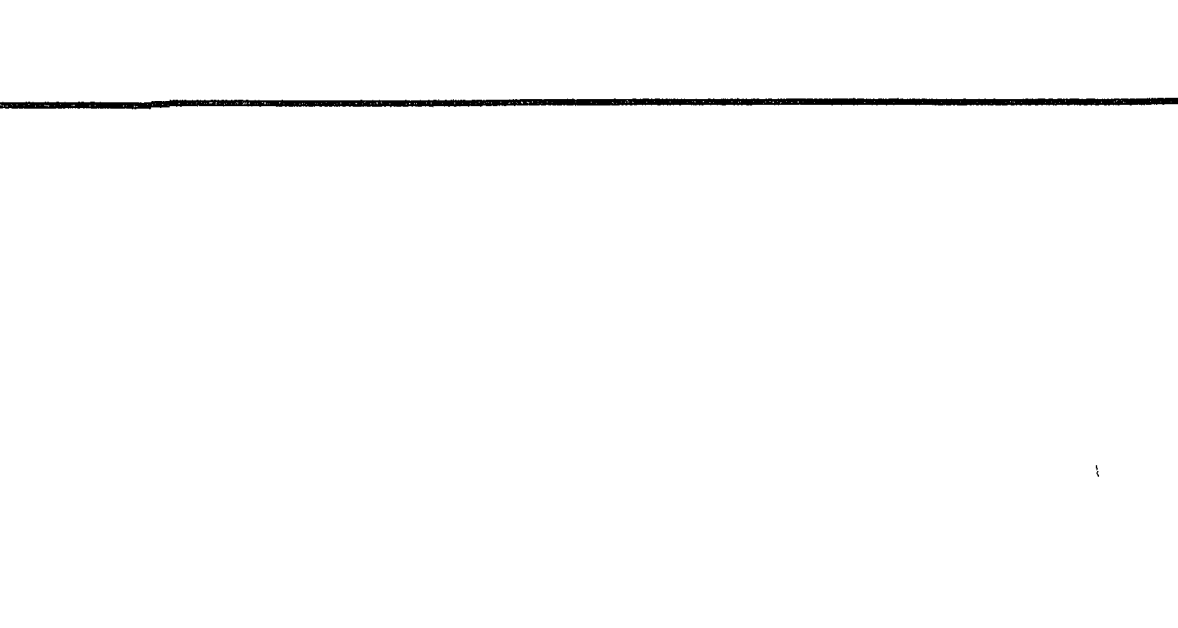
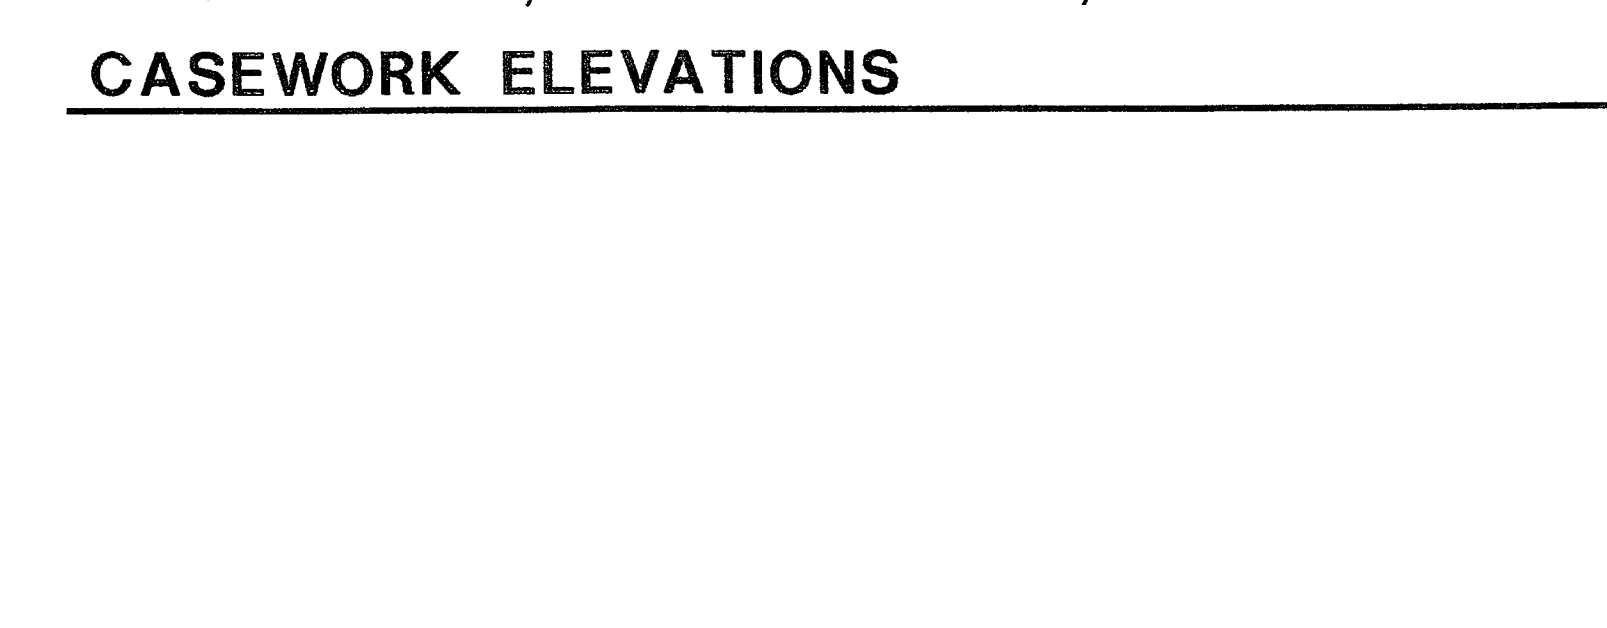
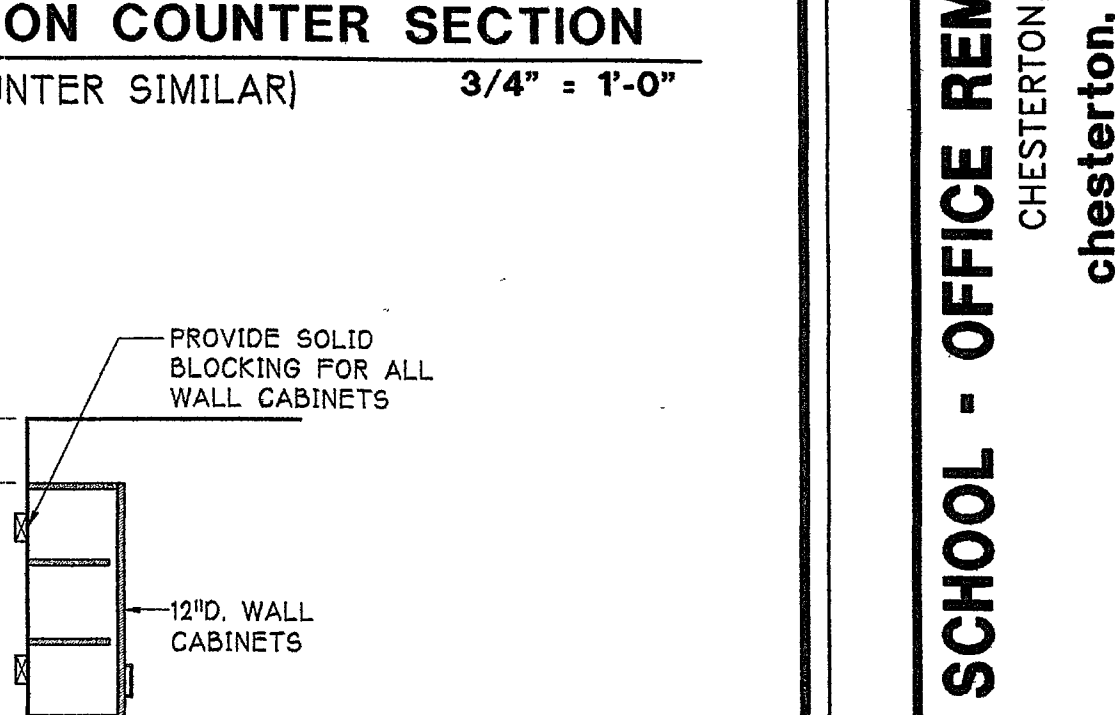
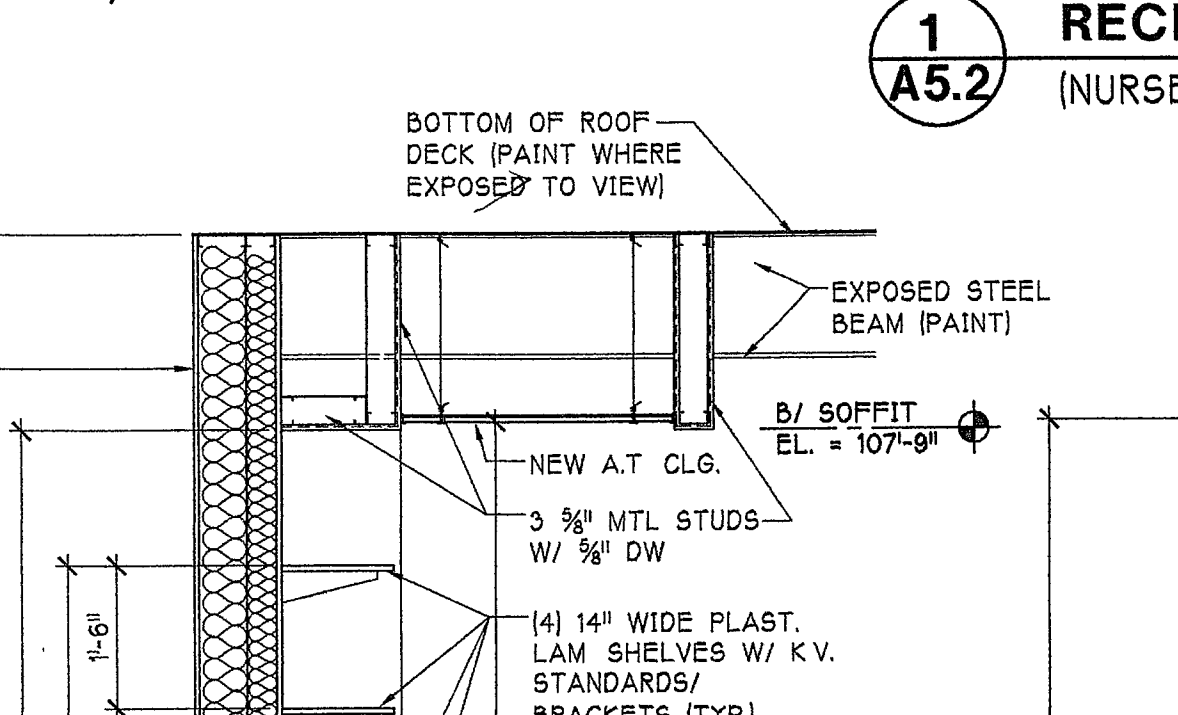
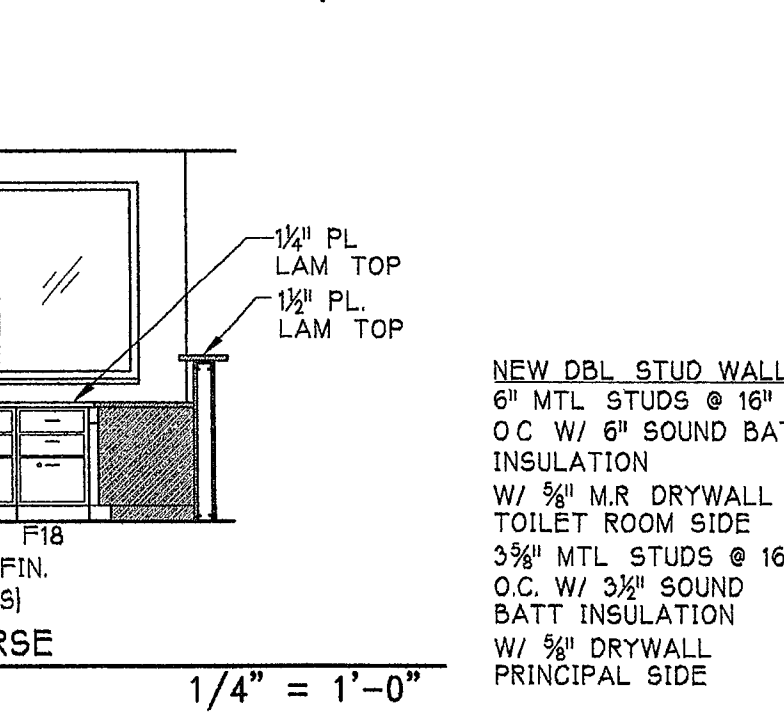
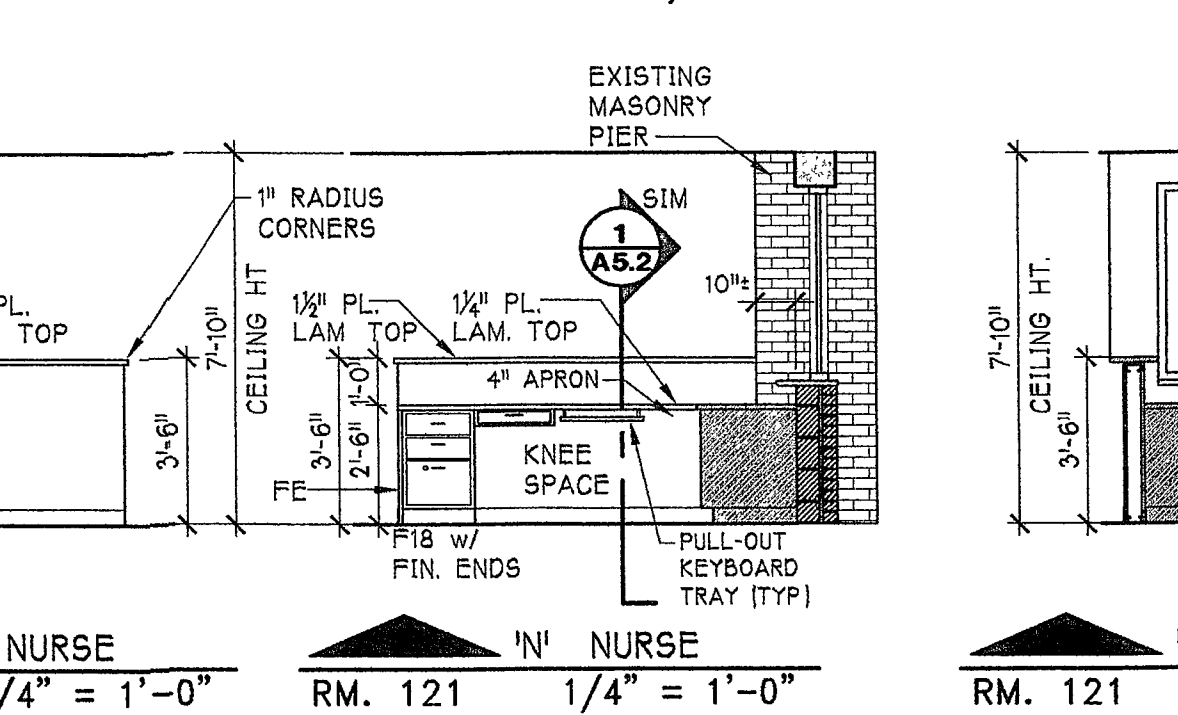
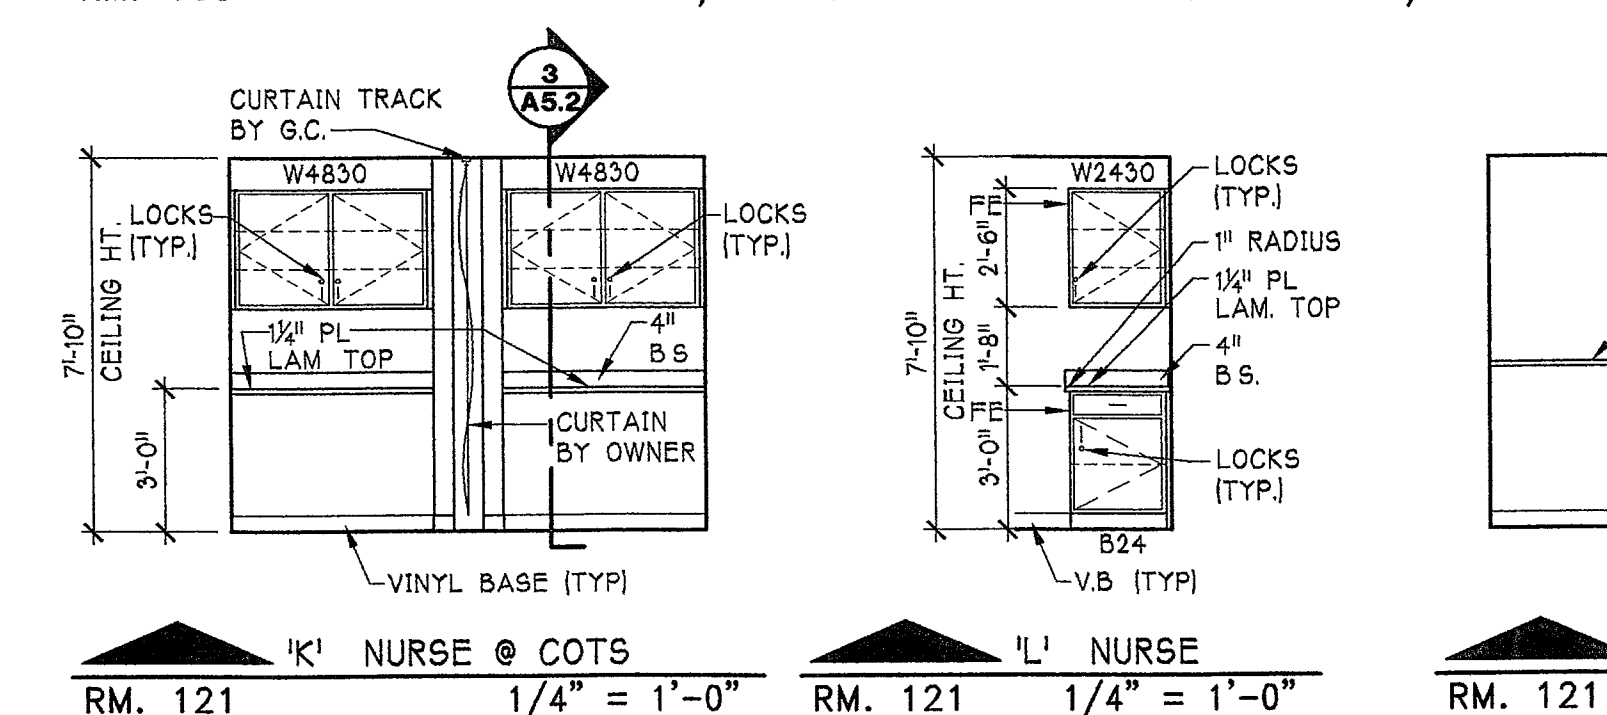
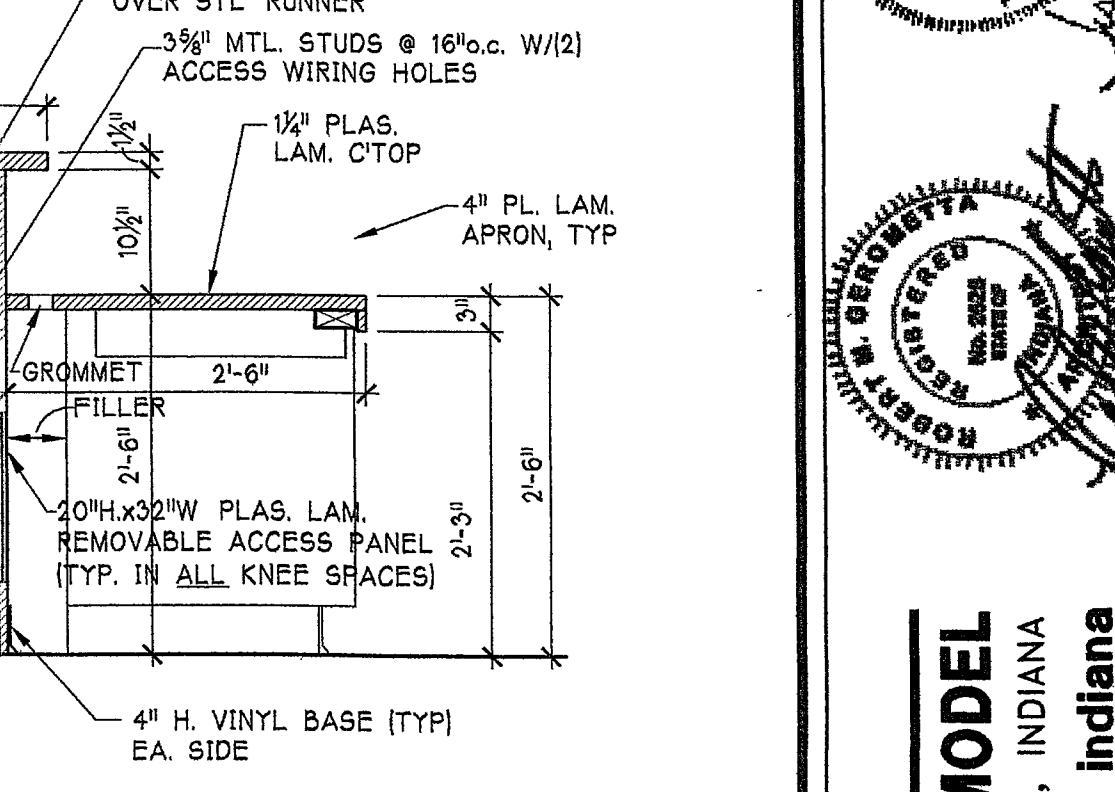
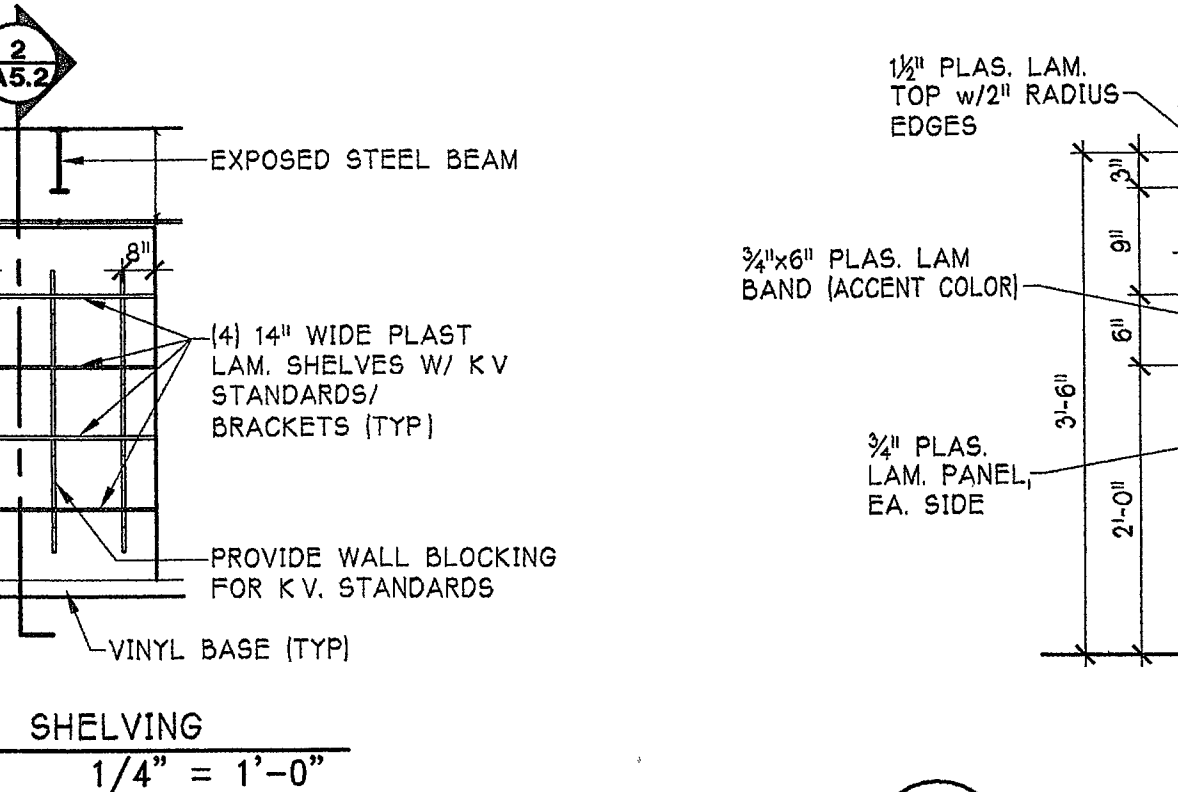
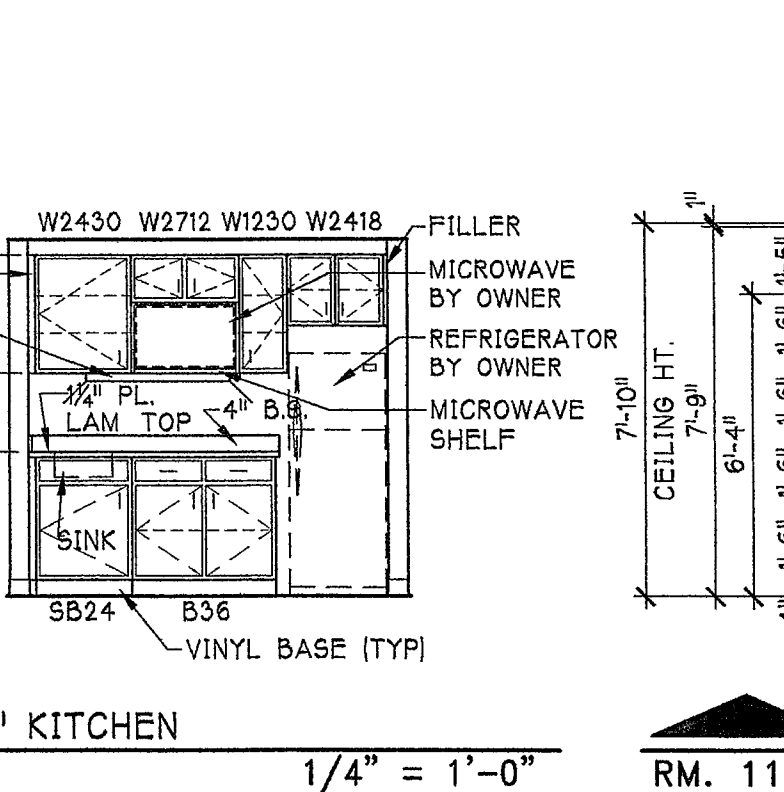
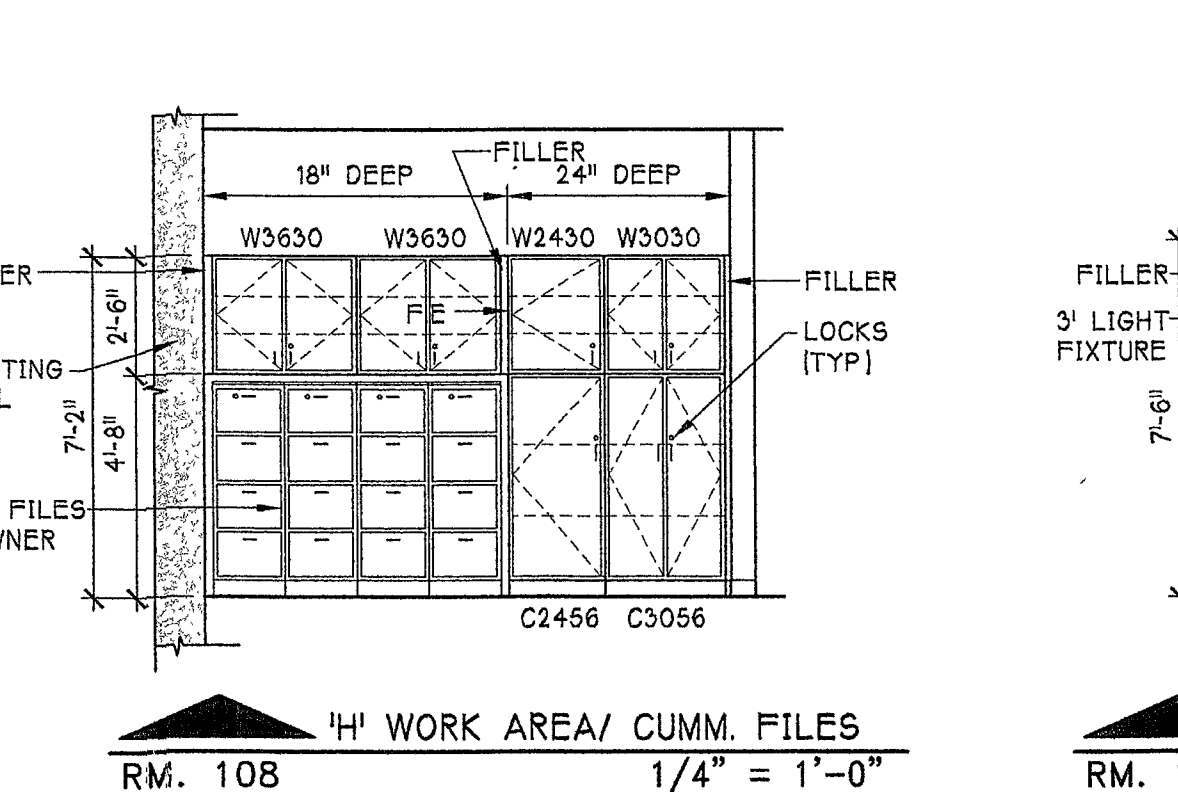
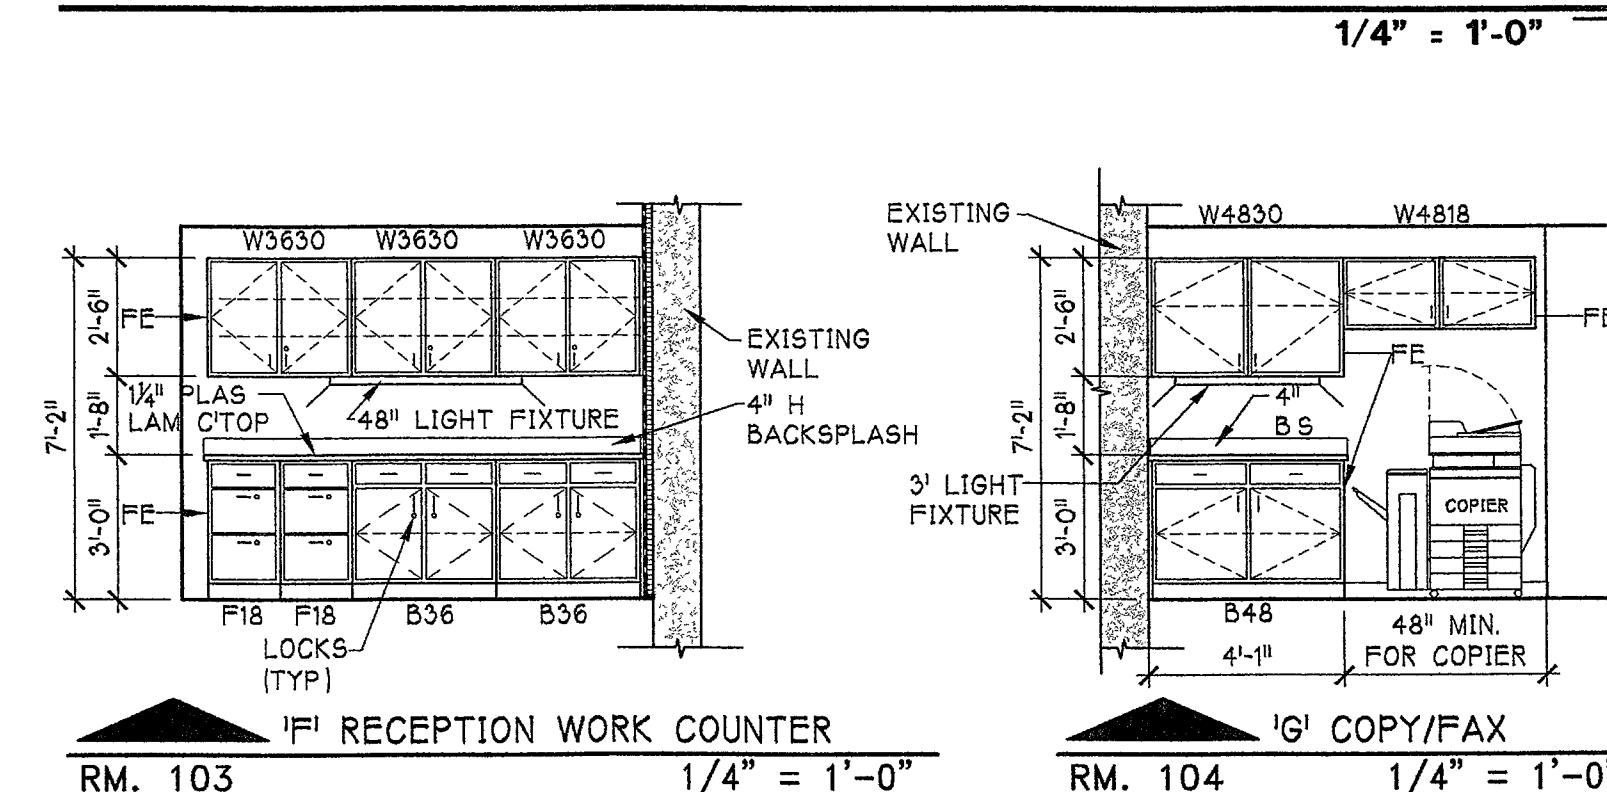
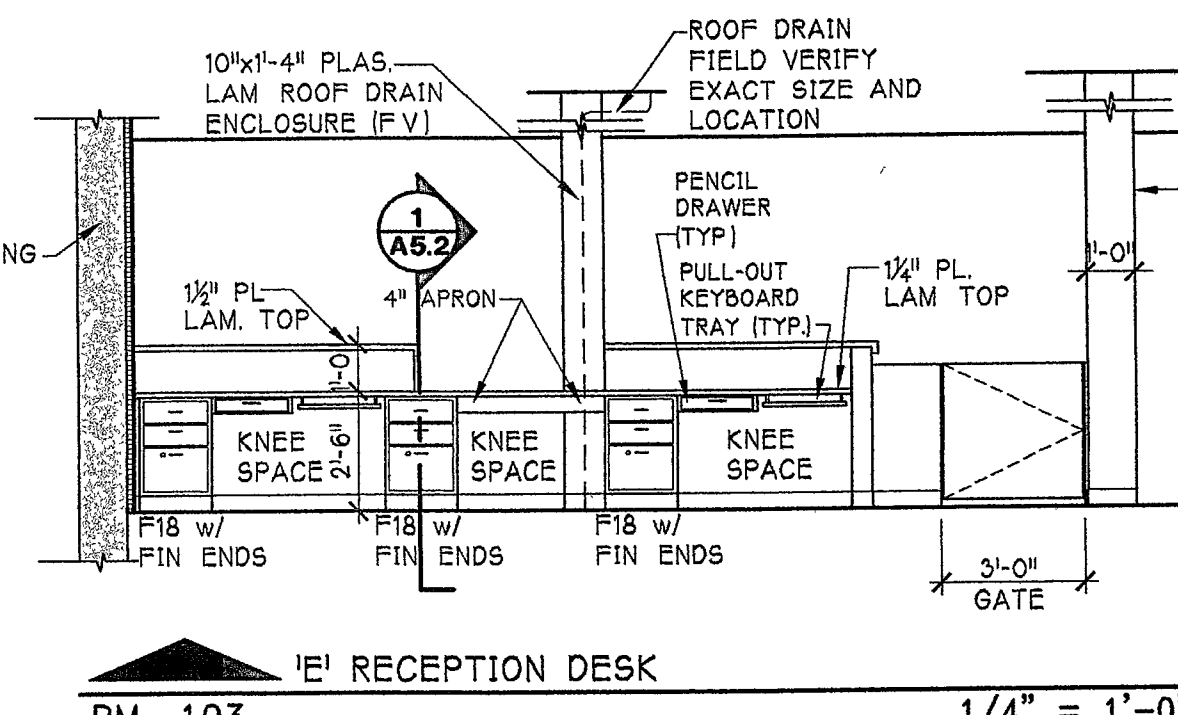
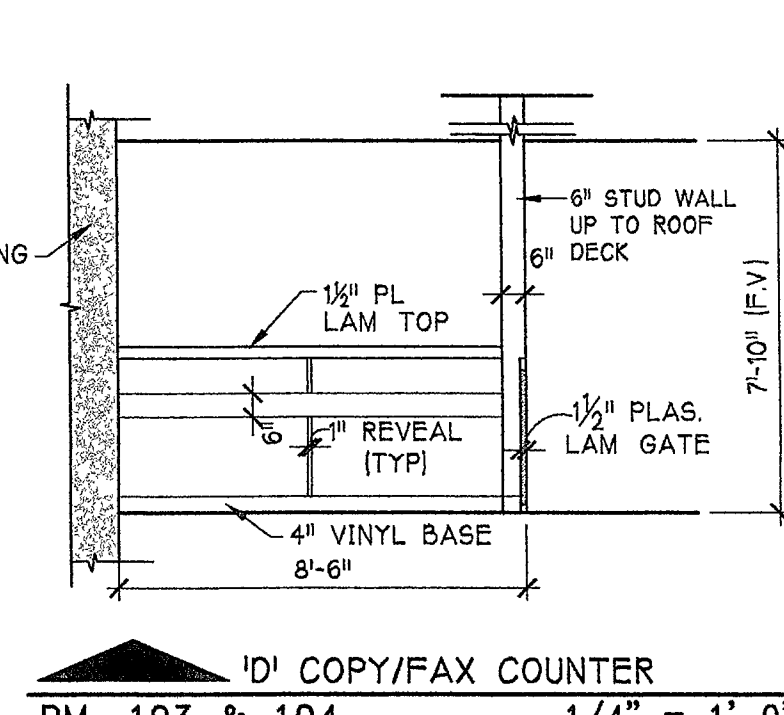
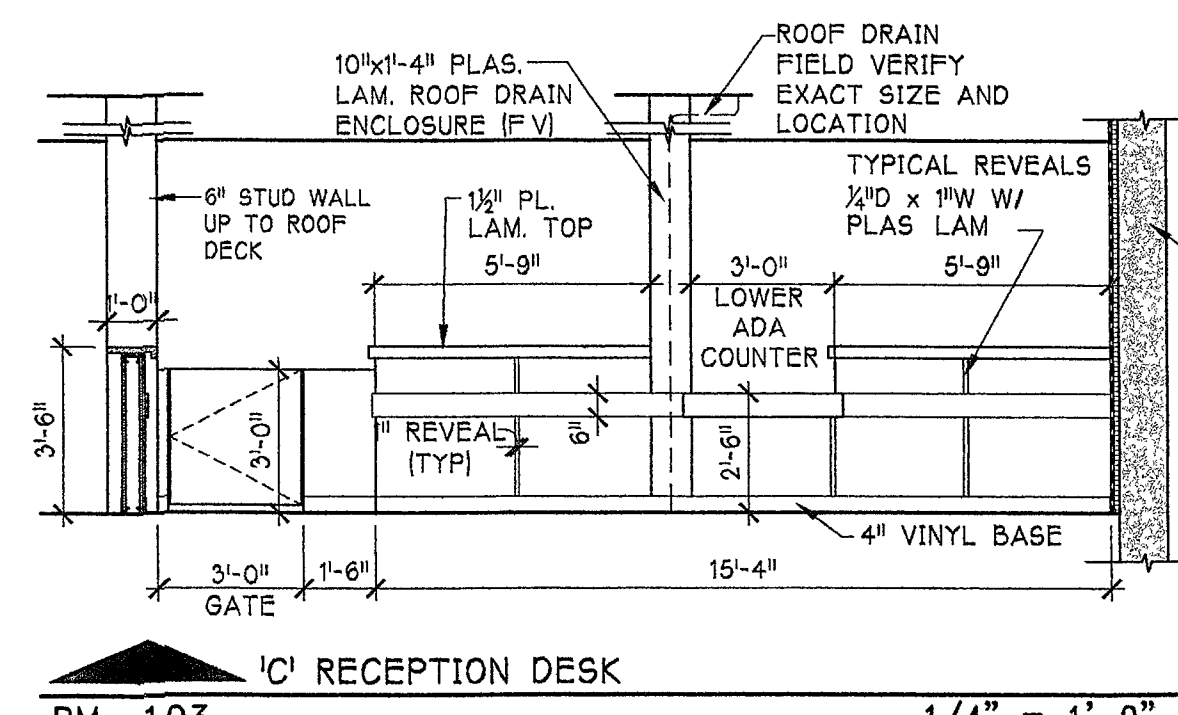


REVISIONS	BY
-----------	----

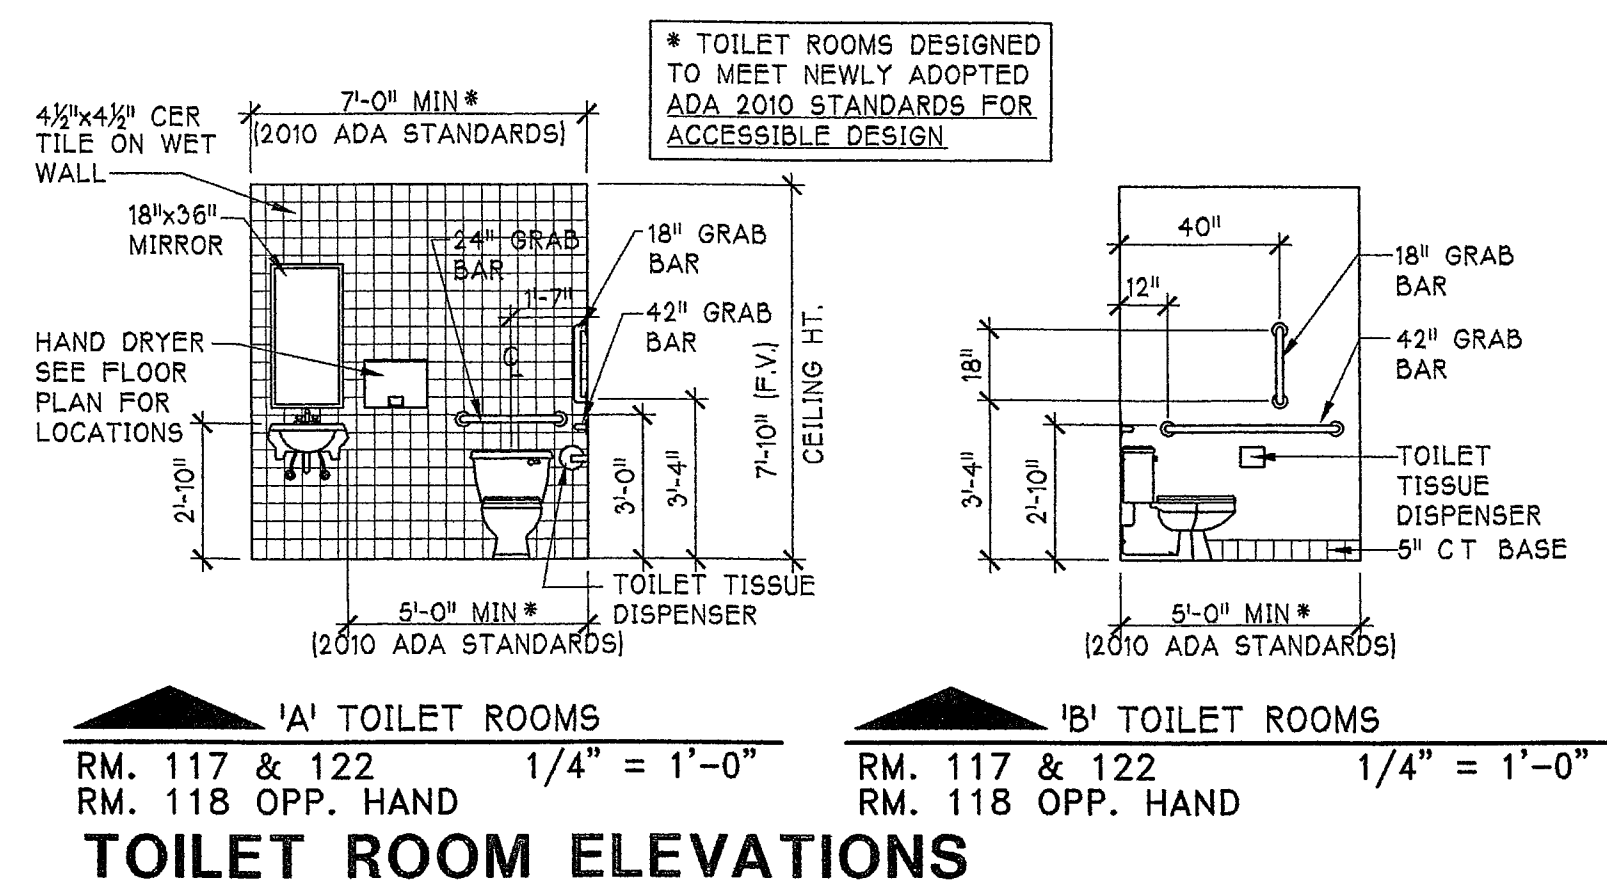

TOILET ROOM/ CASEWORK ELEVATIONS

WESTCHESTER INTERMEDIATE SCHOOL - OFFICE REMODEL
 CHESTERSTON, INDIANA
 chesterston, Indiana
 aerometta & kiel architects, inc.
 1050 S. FIFTH STREET

DATE	4/26/11
SCALE	AS NOTED
DRAWN	JAV
JOB	1117
SHEET	A5.2
OF	15 SHEETS

07