




LONG JUMP PIT AND RUNWAY PLAN DETAIL
1/4" = 1'-0"

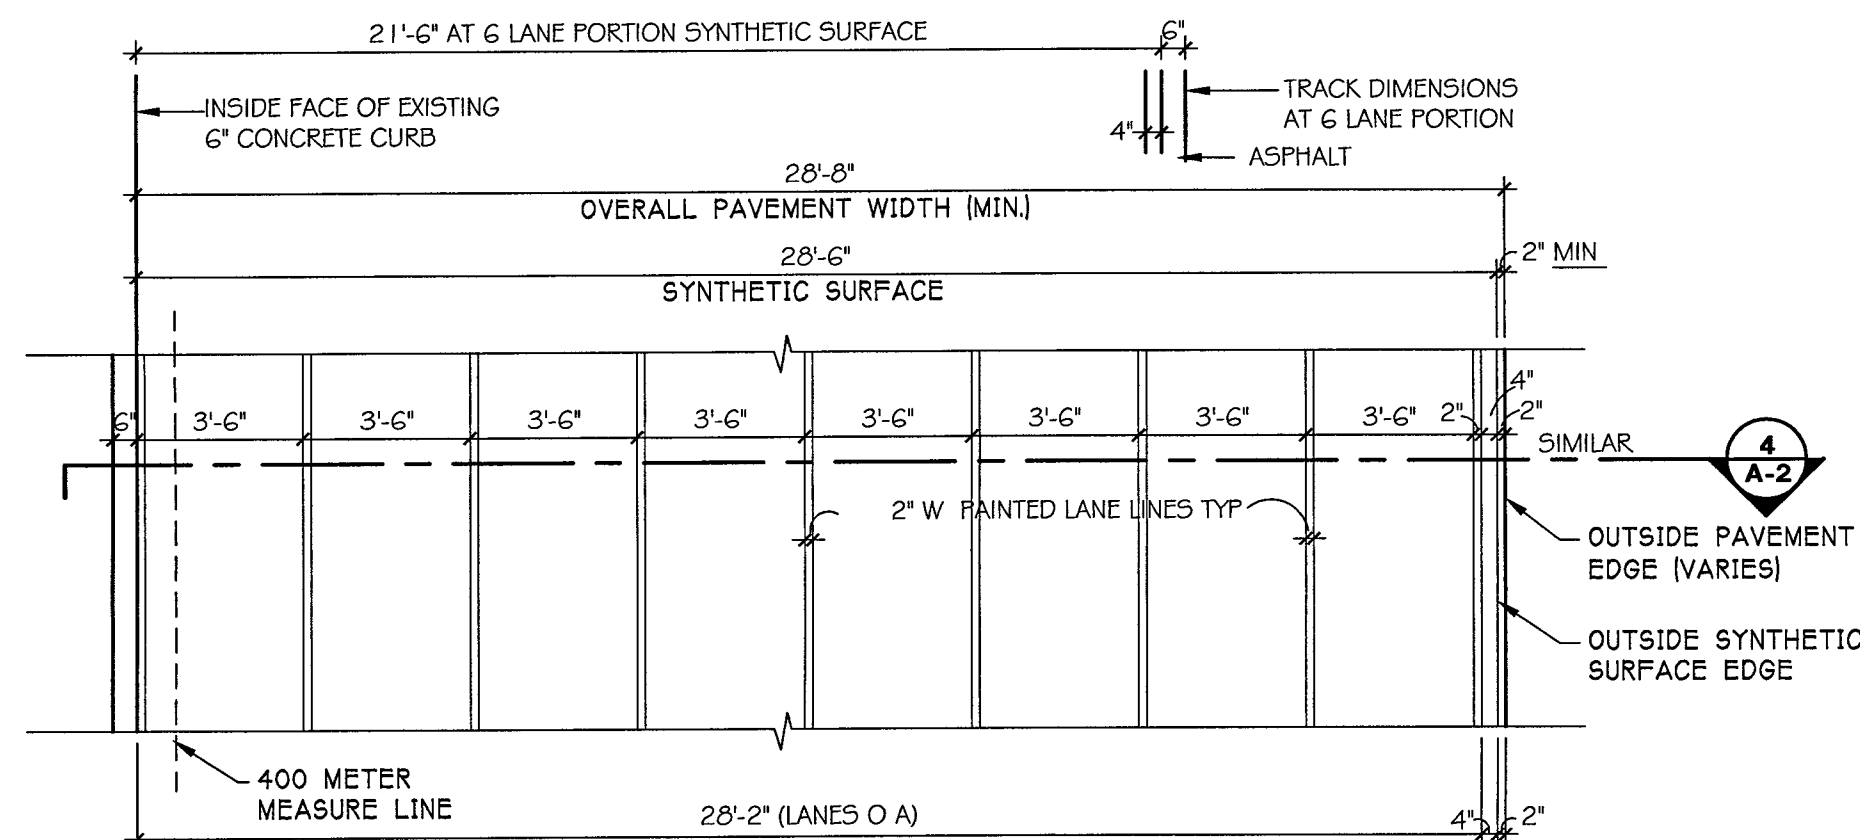


LANE LINE LAYOUT PLAN (8 LANE PORTION)
1/4" = 1'-0"

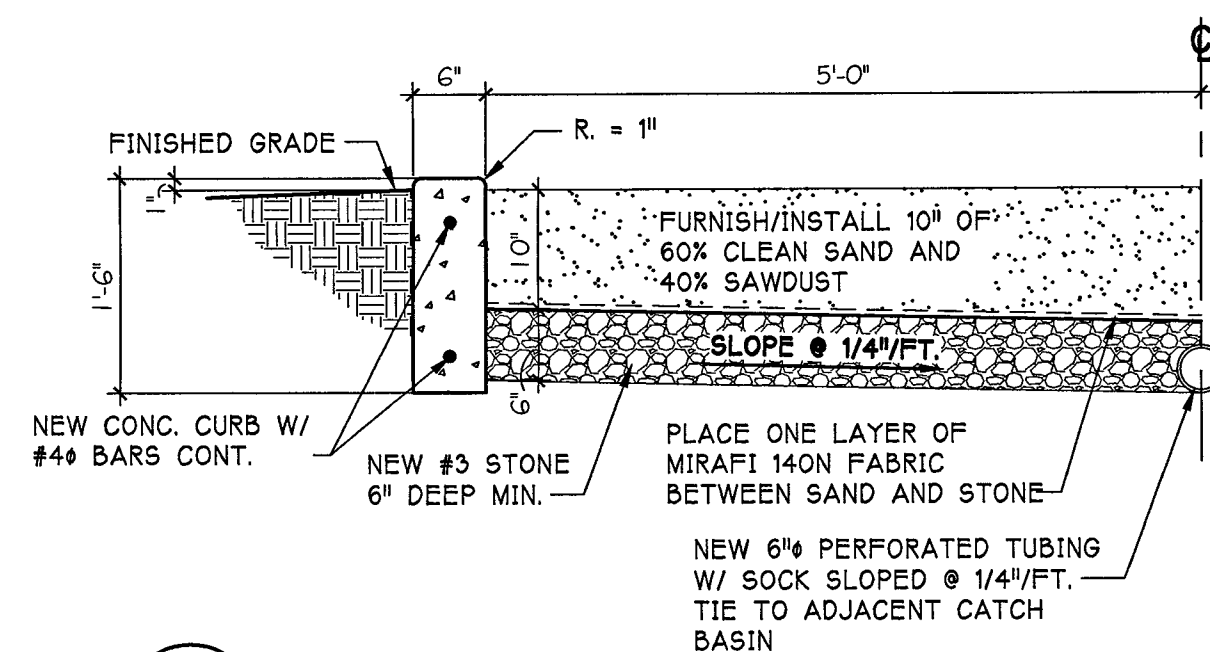


1 LONG JUMP PIT SECTION
A-2 (ALTERNATE BID GC-2) 3/4" = 1'-0"

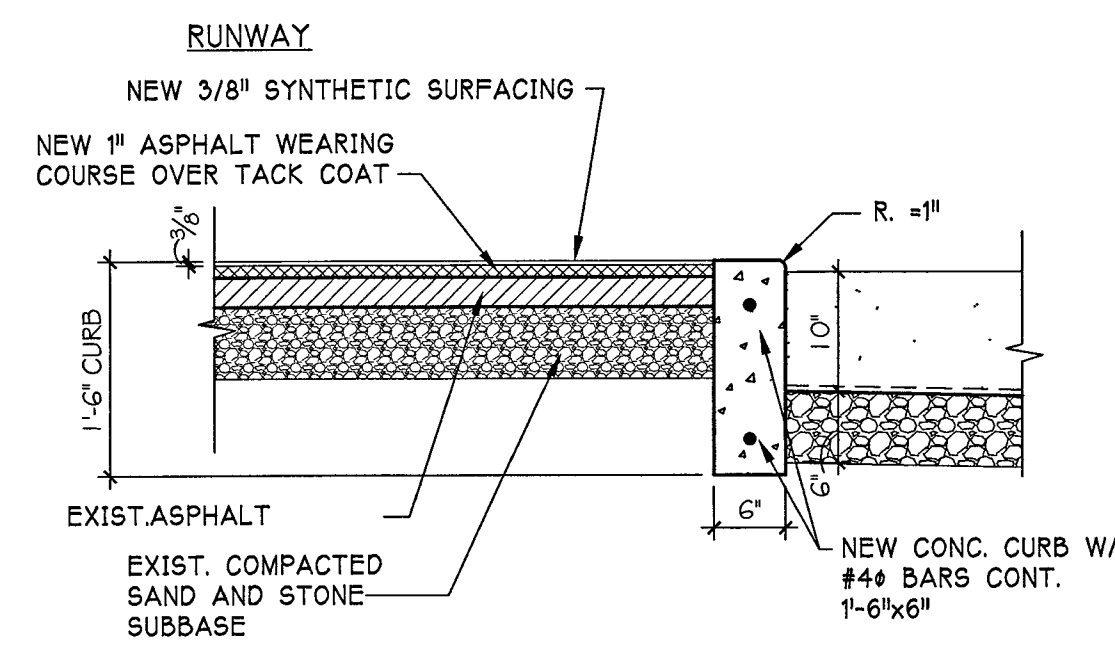


2 LONG JUMP PIT SECTION
A-2 (AT RUNWAY) (ALTERNATE BID GC-2) 3/4" = 1'-0"

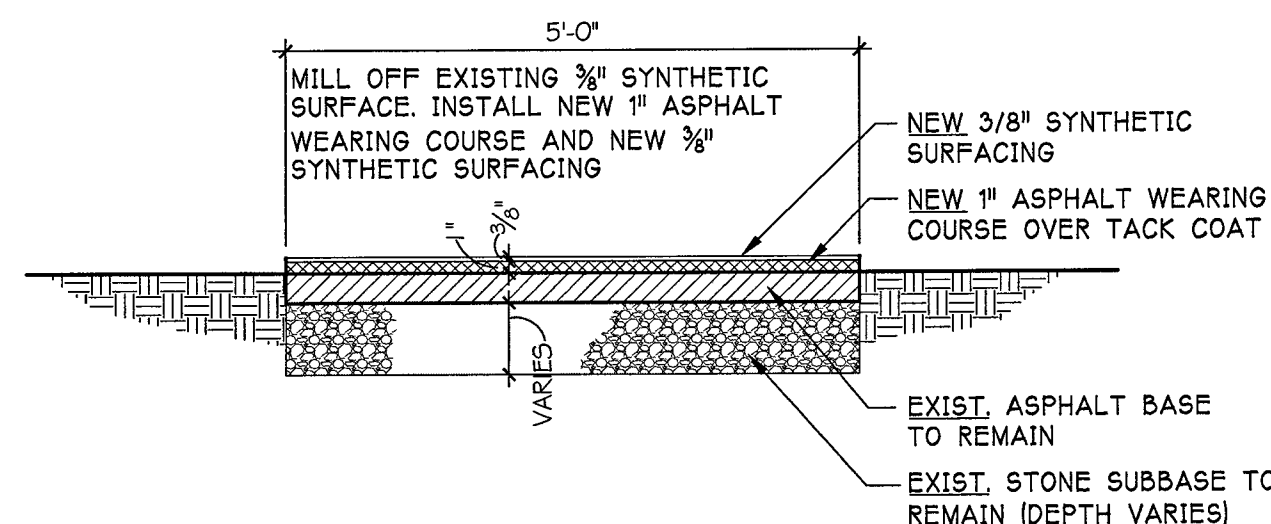

3 RUNWAY SECTION (BASE BID)
A-2 (LONG JUMP) 3/4" = 1'-0"

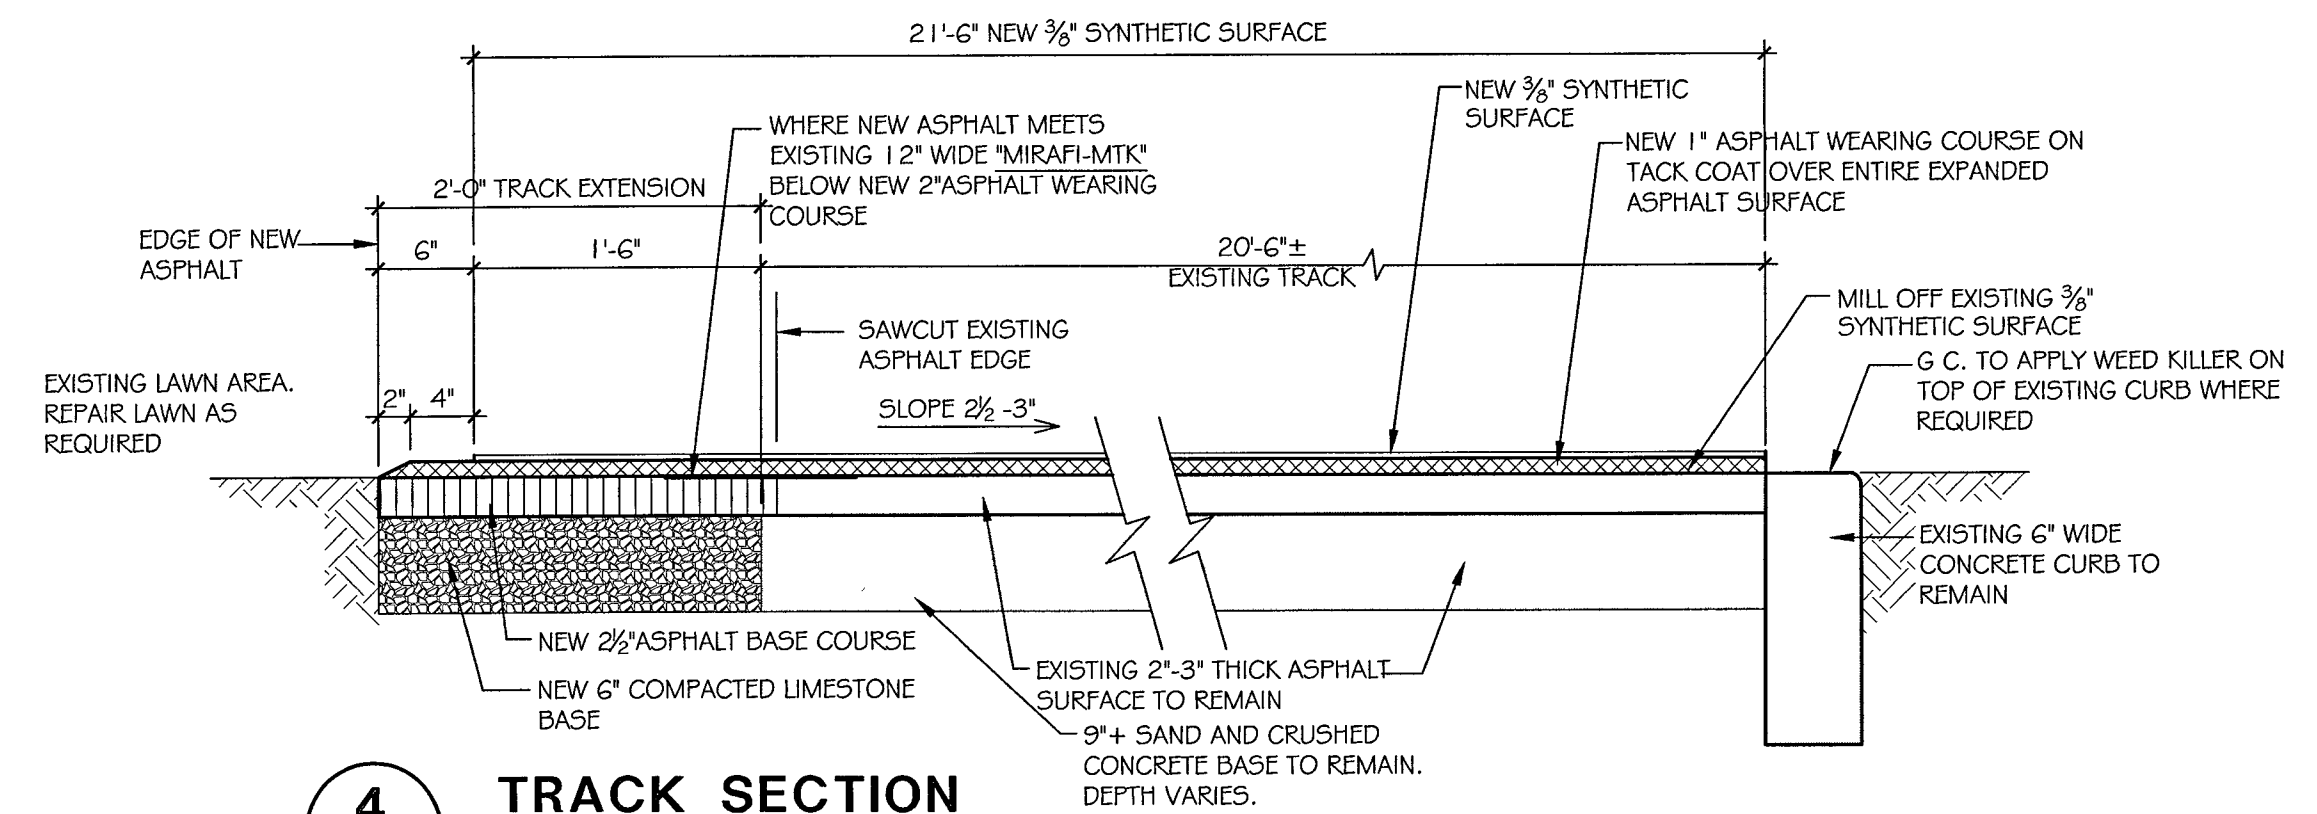


4 TRACK SECTION
A-2 AT WEST AND SOUTH (EXCEPT AT BLEACHERS) - 6 LANES 1" = 1'-0"

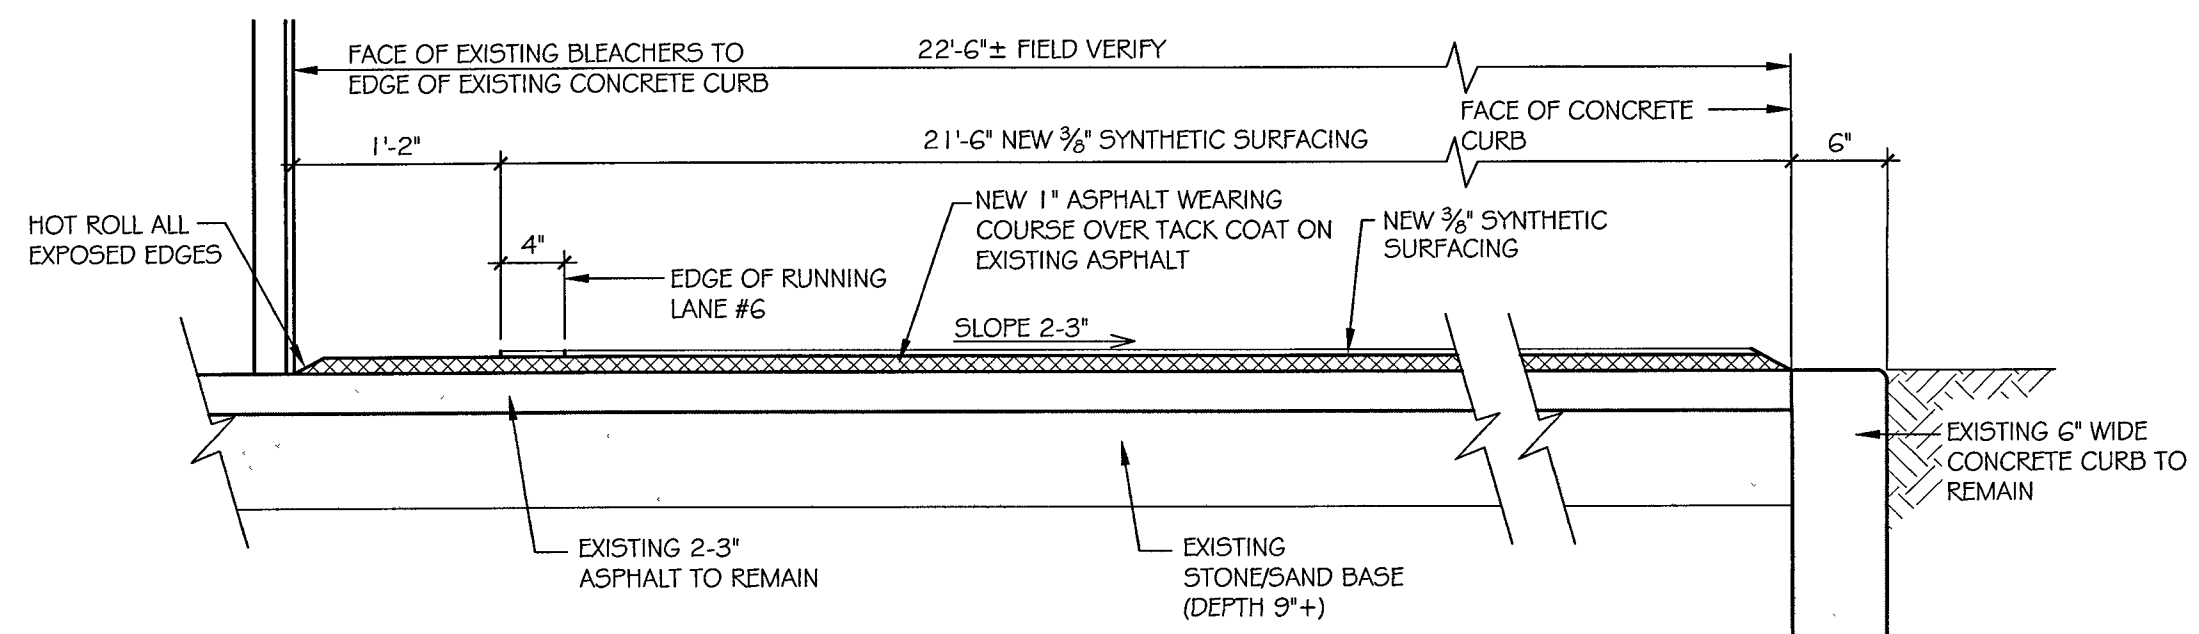


5 TRACK SECTION
A-2 SOUTH SIDE AT BLEACHERS, 6 LANES 1" = 1'-0"

REVISIONS	BY

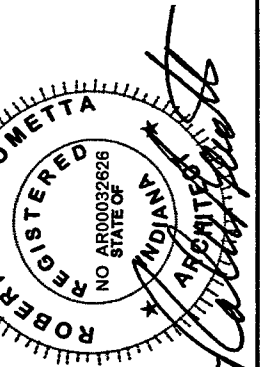

TRACK DETAILS
CHESTERTON MIDDLE SCHOOL TRACE RENOVATION
CHESTERTON, IN
gerometta & kinel architects, inc.
chesteron, indiana

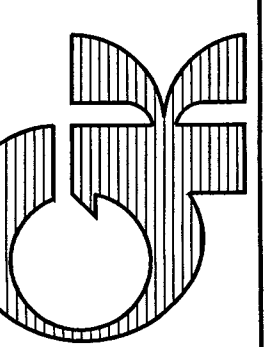

DATE	4-24-15
SCALE	AS NOTED
DRAWN	NJK
JOB	1506
SHEET	A-2