


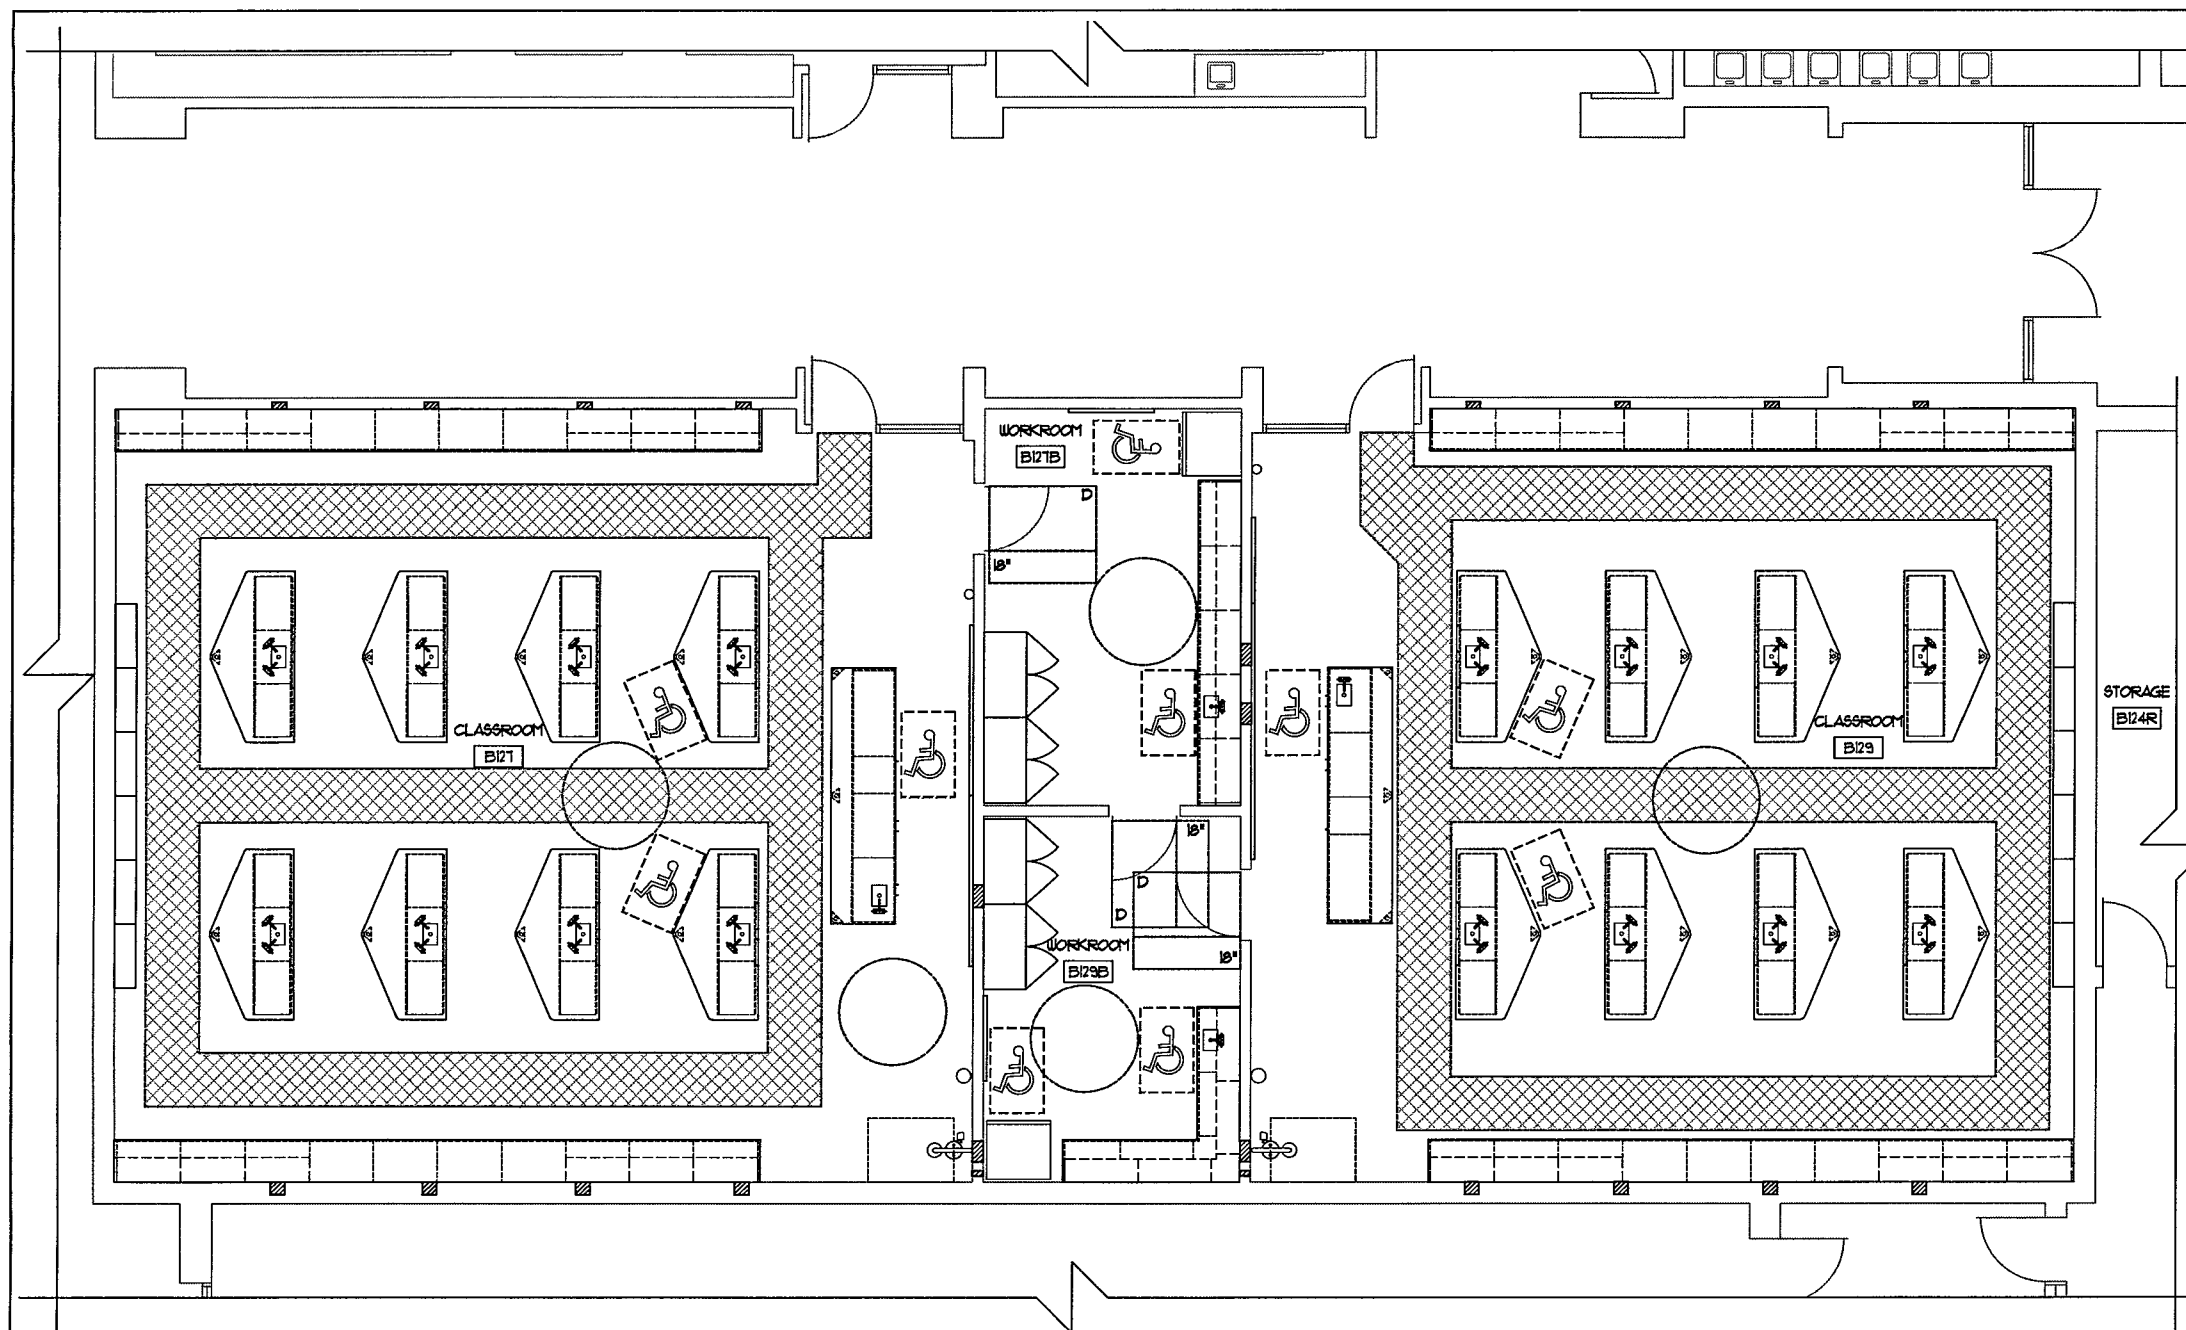


ACCESSIBILITY NOTES

1. ALL COUNTERTOPS SHALL BE ACCESSIBLE.

LEGEND

- 3'-0" MINIMUM CLEAR ACCESSIBLE PATH
- 30"x48" ADA WHEELCHAIR CLEAR FLOOR SPACE
- 5'-0" DIAMETER ADA WHEELCHAIR CLEAR FLOOR SPACE
- 48"x60" ADA DOOR CLEAR FLOOR SPACE
- 30"x48" ADA DOOR CLEAR FLOOR SPACE PLUS 18" ON FULL SIDE

1 PARTIAL FIRST FLOOR ACCESSIBILITY PLAN
1/4" = 1'-0"

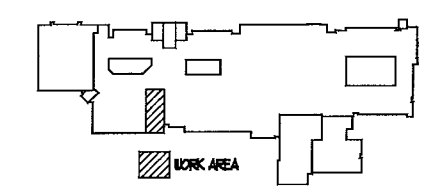

KEY PLAN
NOT TO SCALE



TRIA
ARCHITECTURE
1111 W. MORGAN AVE.
CHERTON, IN 46304
(773) 234-1000

DUNELAND SCHOOL CORPORATION
2017 SCIENCE LAB RENOVATIONS AT:
CHERTON MIDDLE SCHOOL
651 W. MORGAN AVENUE, CHERTON, INDIANA 46304

PROJECT NUMBER	11000
PROJECT NAME	2017 SCIENCE LAB RENOVATIONS AT: CHERTON MIDDLE SCHOOL
DATE	08/15/17
DESIGNED BY	TRIA
DRAWN BY	TRIA
CHECKED BY	TRIA
APPROVED BY	TRIA

APPROVED FOR CONSTRUCTION
DATE: 08/15/17
BY: [Signature]
Expires 12/31/2017

AG3.10