




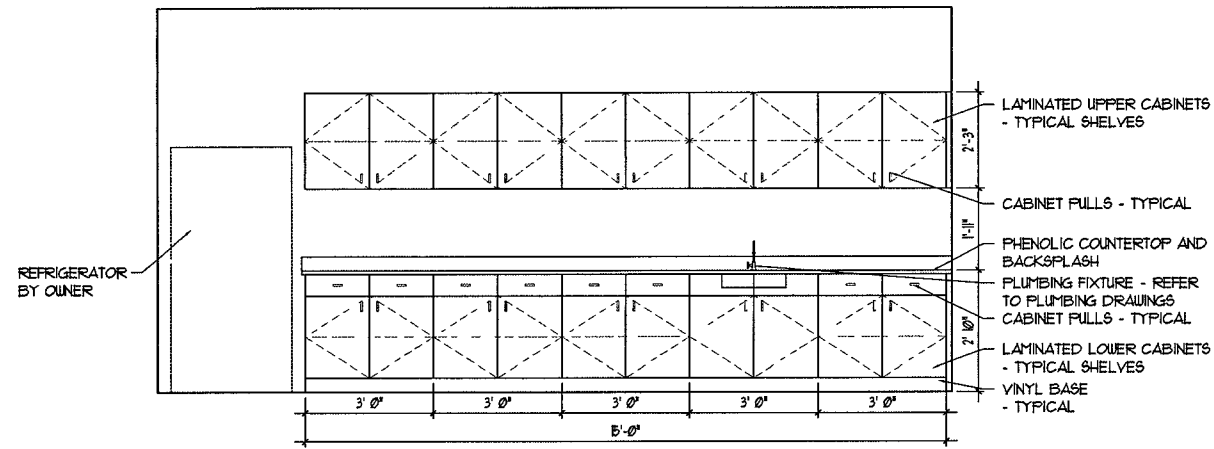


1 CASEWORK ELEVATION
1/2" = 1'-0"

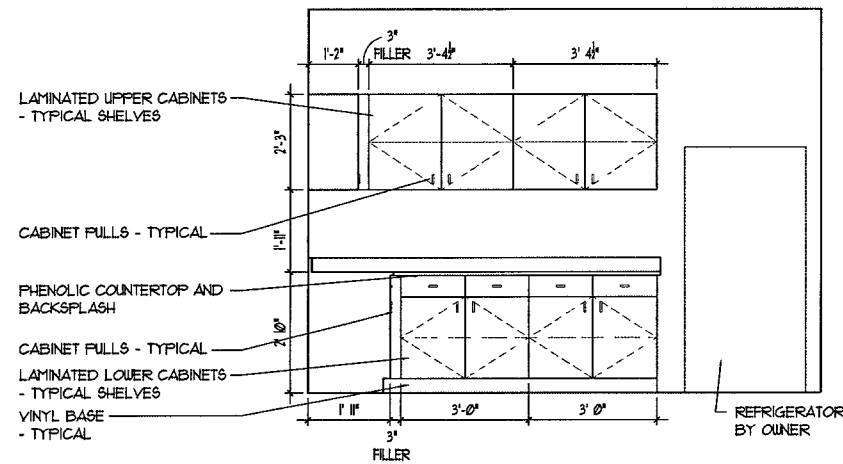

3 CASEWORK ELEVATION
1/2" = 1'-0"

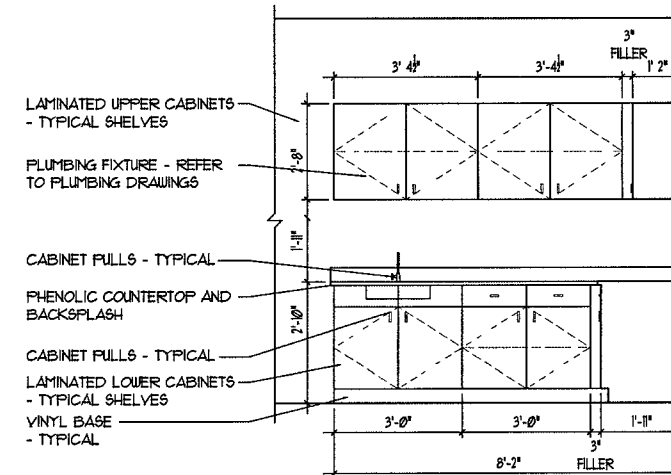

2 CASEWORK ELEVATION
1/2" = 1'-0"

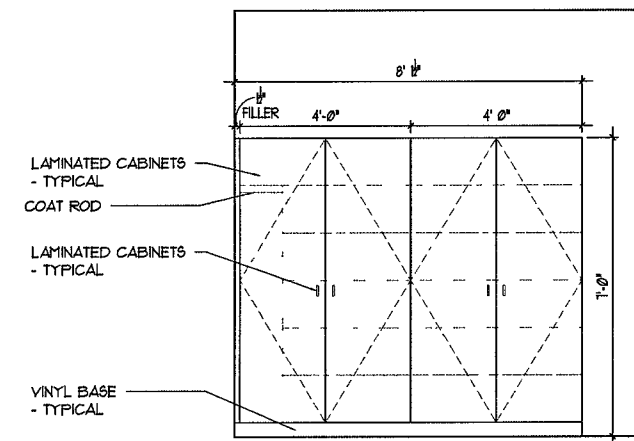

4 CASEWORK ELEVATION
1/2" = 1'-0"



TRIA ARCHITECTURE
1111 W. MORGAN AVENUE, SUITE 200
CHESTERTON, INDIANA 46304
(773) 324-1400
(773) 324-1402

DUNELAND SCHOOL CORPORATION


2017 SCIENCE LAB RENOVATIONS AT:

CHESTERTON MIDDLE SCHOOL

651 W. MORGAN AVENUE, CHESTERTON, INDIANA 46304



PROJECT NUMBER: 11-000	REVISOR:
PROJECT MANAGER: TS	DATE: 1/1/17
DRAWN BY: TS	DATE: 1/1/17
CHECKED FOR BID AND PERMIT: 6/1/17	DATE: 6/1/17
CASEWORK ELEVATIONS	

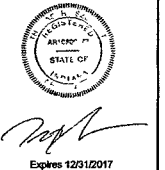

A3.11