


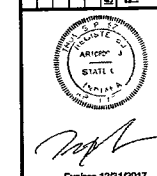

TRIA ARCHITECTURE  
1100 N. W. Morgan Avenue  
Chesterton, Indiana 46304  
(773) 334-1400  
(773) 334-1401

DUNELAND SCHOOL CORPORATION  
2017 SCIENCE LAB RENOVATIONS AT:  
CHESTERTON MIDDLE SCHOOL  
651 W. MORGAN AVENUE, CHESTERTON, INDIANA 46304

REVISIONS  
PROJECT NUMBER: 11-000  
PROJECT NAME: 2017 SCIENCE LAB RENOVATIONS AT CHESTERTON MIDDLE SCHOOL  
DRAWN BY: J. J. J.  
CHECKED BY: J. J. J.  
DATE: 12/11/2017  
PARTIAL FIRST FLOOR FINISH PLAN



A9.10

## FLOOR FINISH PLAN GENERAL NOTES

1. REFER TO SPECIFICATIONS FOR ADDITIONAL INFORMATION.
2. MAKE EXISTING FLOOR SLAB SMOOTH AND FLAT TO FLOOR FINISH MANUFACTURER'S TOLERANCE WITH MATERIAL SUITABLE TO FLOOR FINISH MANUFACTURER PRIOR TO INSTALLATION.
3. ALL TRANSITIONS BETWEEN DISSIMILAR FLOORING MATERIALS ARE TO RECEIVE A NEW TRANSITION STRIP.
4. PROVIDE VINYL STRAIGHT BASE.
5. PAINT ALL EXPOSED SURFACES OF ALL WALL CONSTRUCTION (NEW AND EXISTING) IN WORK AREA - UNLESS NOTED OTHERWISE.
6. PROVIDE WALL BASE AT ALL LOCATIONS OF NEW FLOOR FINISH AND NEW WALL CONSTRUCTION - UNLESS NOTED OTHERWISE.

## PRE-PURCHASE GENERAL NOTES


1. ALL SCIENCE ROOM CASEWORK IS PART OF A PRE-PURCHASE CONTRACT AND IS SHOWN FOR REFERENCE ONLY, UNLESS OTHERWISE NOTED. CONTRACTOR TO COORDINATE ANY NEW WORK, INCLUDING BUT NOT LIMITED TO EQUIPMENT, PIPING, GAS, AND ELECTRICAL WITH LOCATIONS IN CASEWORK.
2. CONTRACTOR TO PROVIDE ALL ELECTRICAL AND PLUMBING ROUGH-IN WORK FROM SOURCE TO DEVICE, FIXTURE, CASEWORK, OR EQUIPMENT. REFER TO ELECTRICAL AND PLUMBING DRAWINGS FOR ADDITIONAL INFORMATION. COORDINATE FIXTURE AND PIPING LOCATION WITH SCIENCE LAB CASEWORK CONTRACTOR.

## FLOOR FINISH LEGEND


- 12"x12" VINYL COMPOSITE TILE WITH TILE BASE - COLOR #1
- 12"x12" VINYL COMPOSITE TILE WITH TILE BASE - COLOR #2
- T-1 TRANSITION STRIP - REFER TO DETAIL 2/A9.10

## FLOOR FINISH PLAN REFERENCED NOTES

1. FLOOR FINISH TO CONTINUE UNDER CASEWORK.
2. VINYL BASE - TYPICAL AT ALL EXPOSED AREAS.

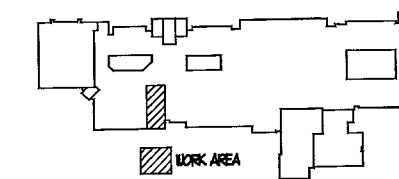


KEY PLAN  
NOT TO SCALE

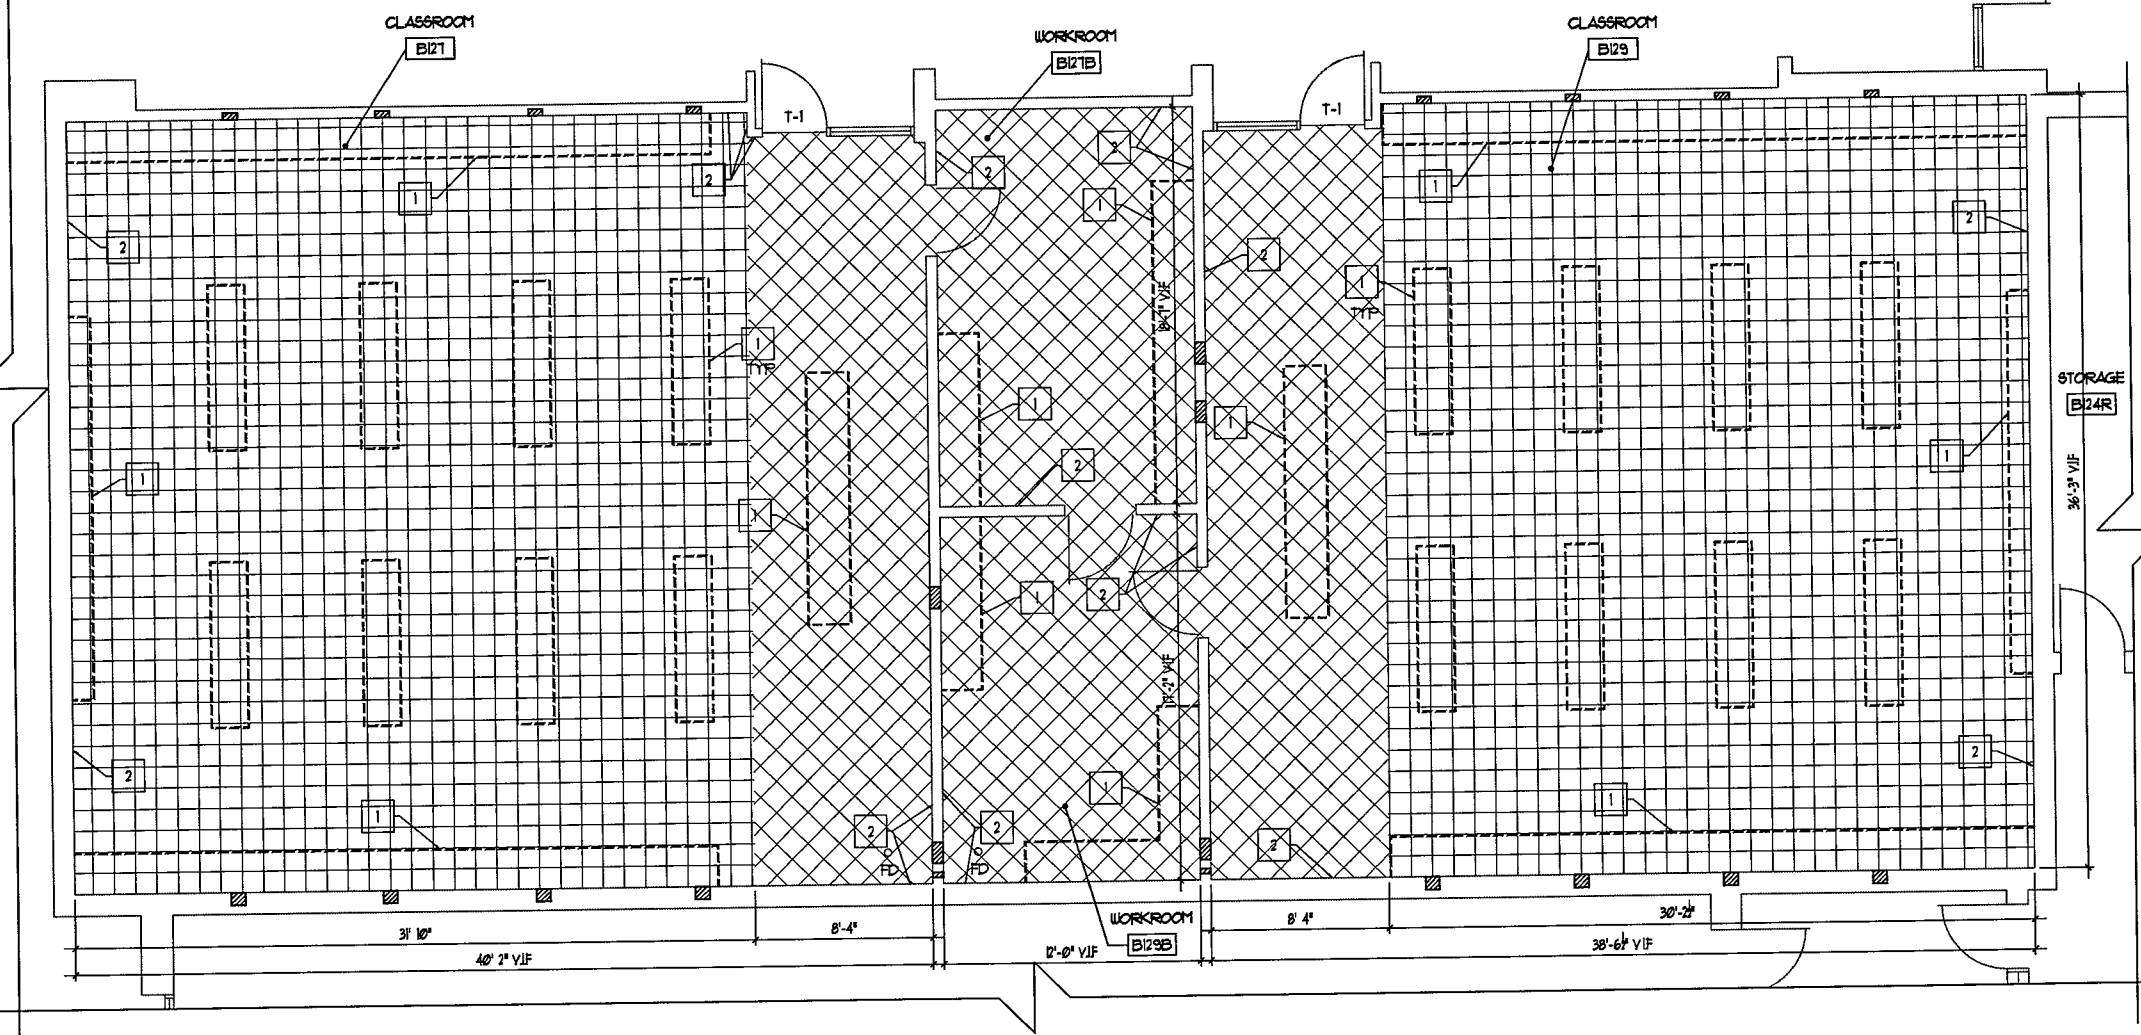

1 PARTIAL FIRST FLOOR FINISH PLAN  
1/4" = 1'-0"

NOTE  
CONTRACTOR TO VERIFY CONDITIONS AT EACH TRANSITION AND SIZE REDUCERS ACCORDINGLY

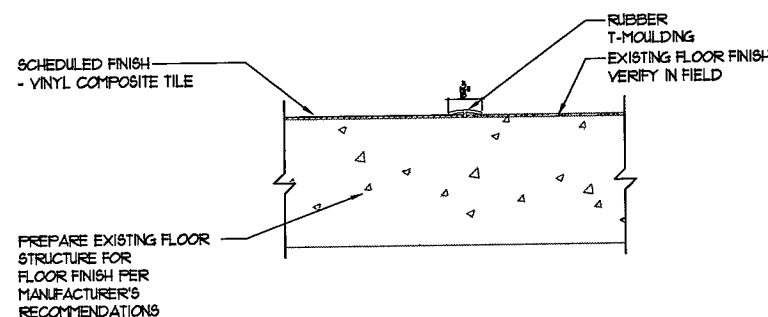

2 TRANSITION DETAIL (T-1)  
3/4" = 1'-0"