
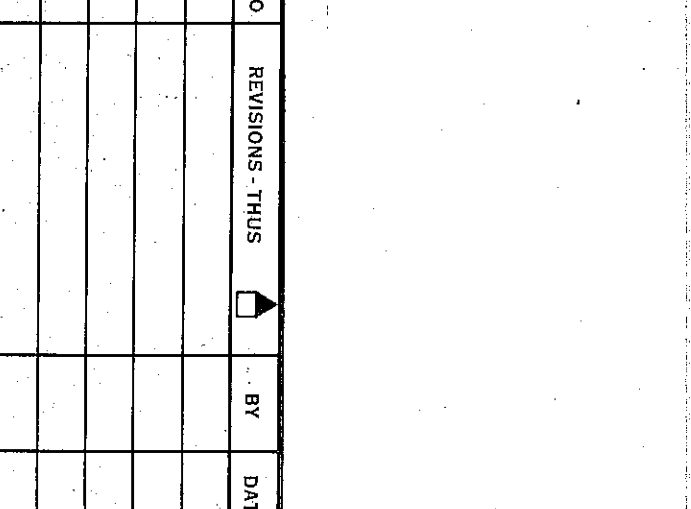
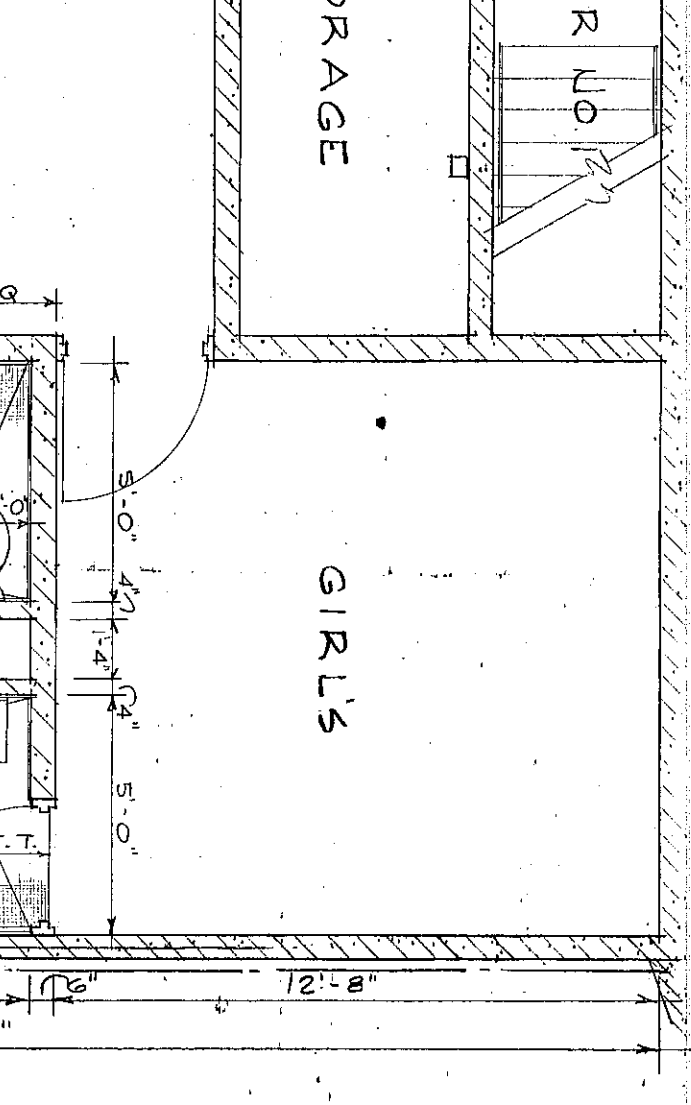
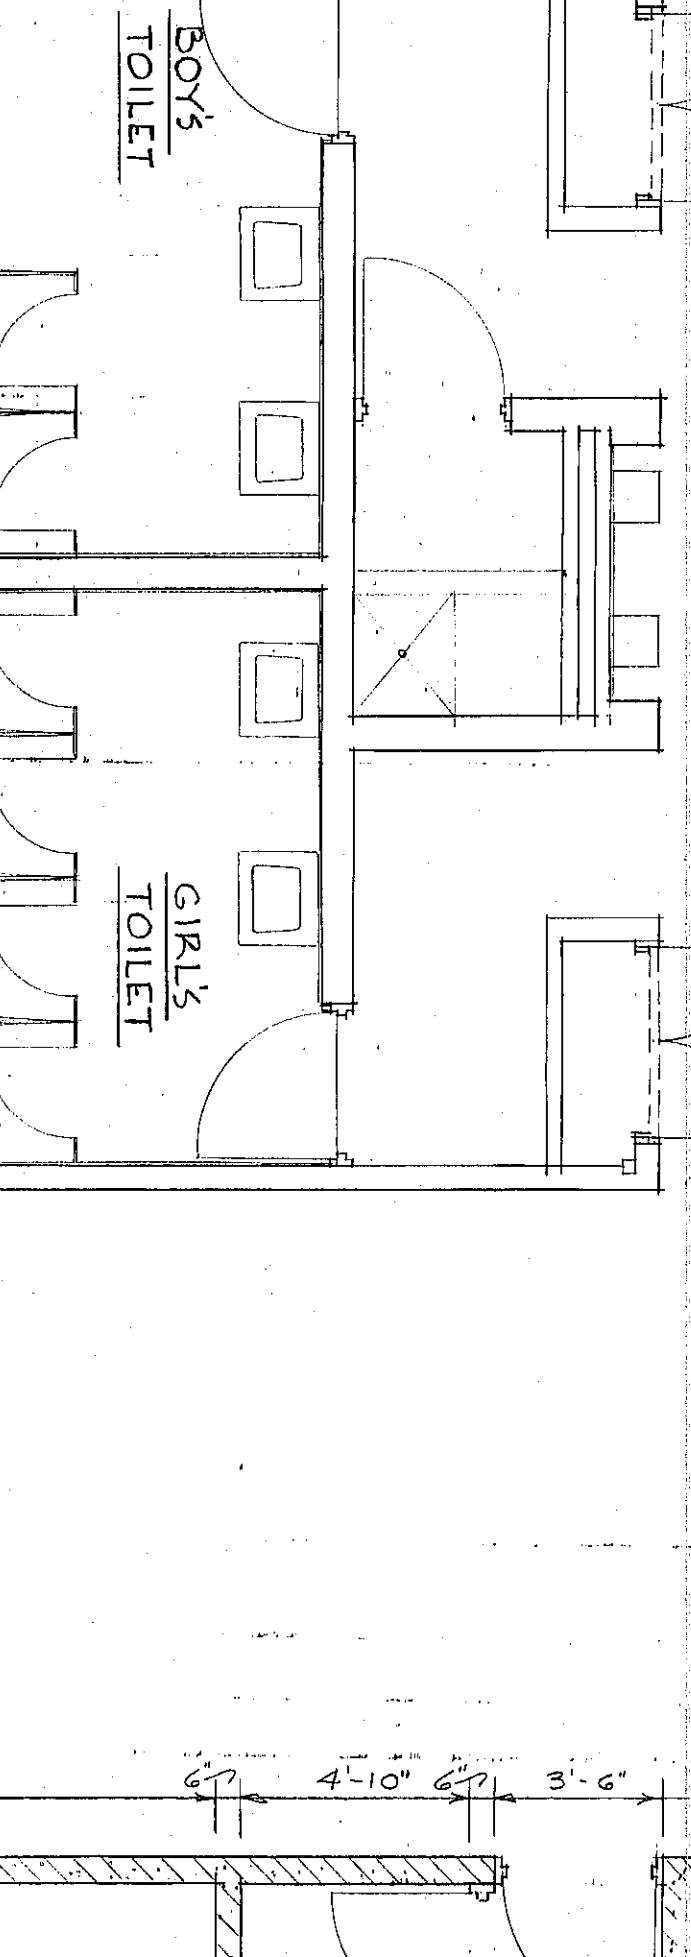
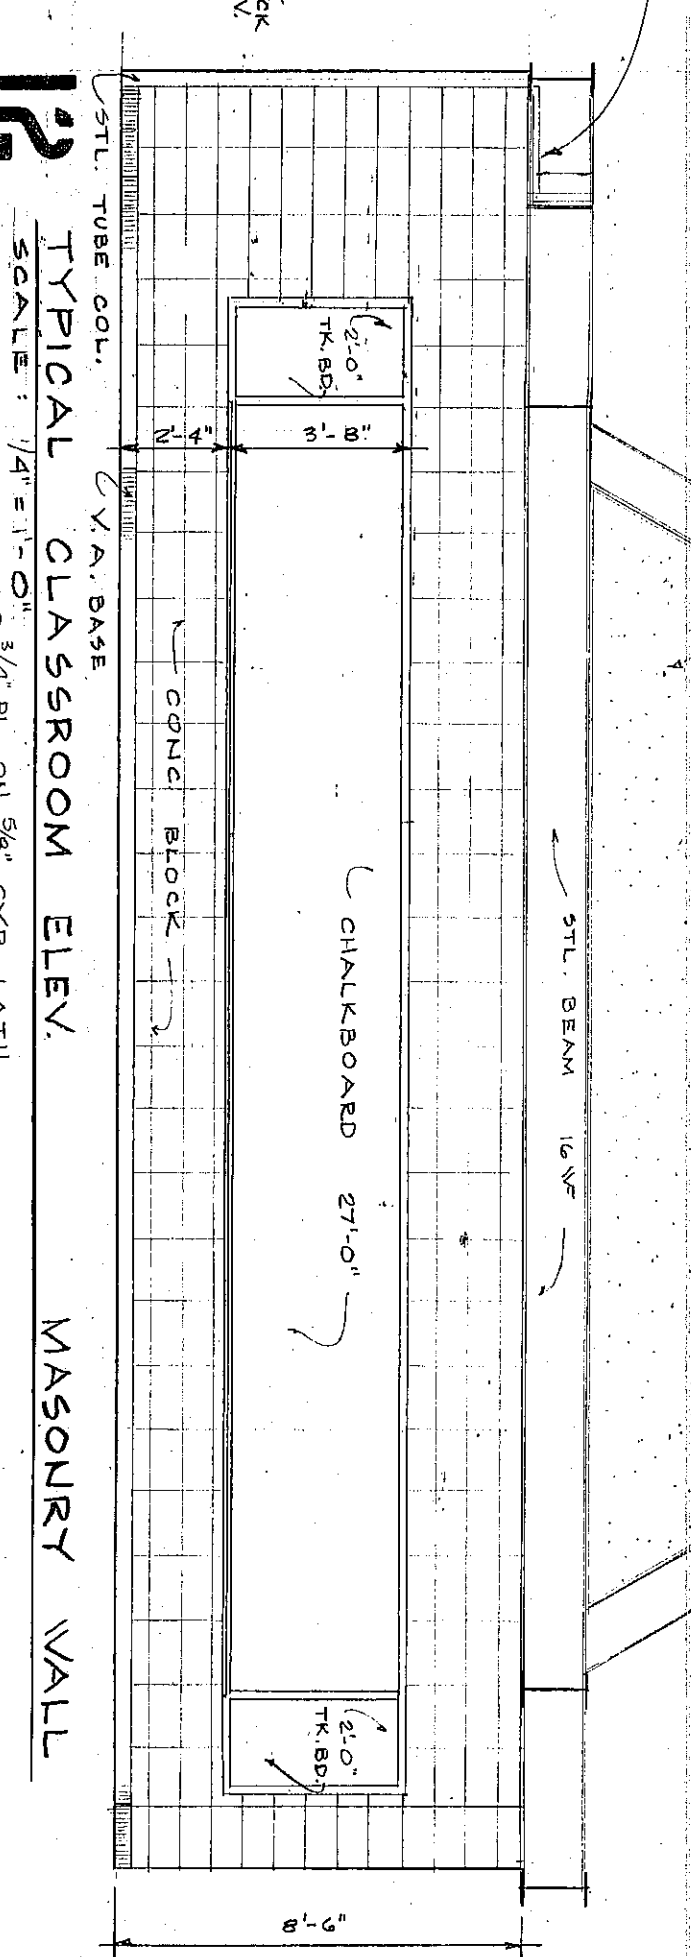


1 CORRIDOR ELEVATION

2 CORRIDOR ELEVATION

3 CORRIDOR ELEVATION

4 CORRIDOR ELEVATION

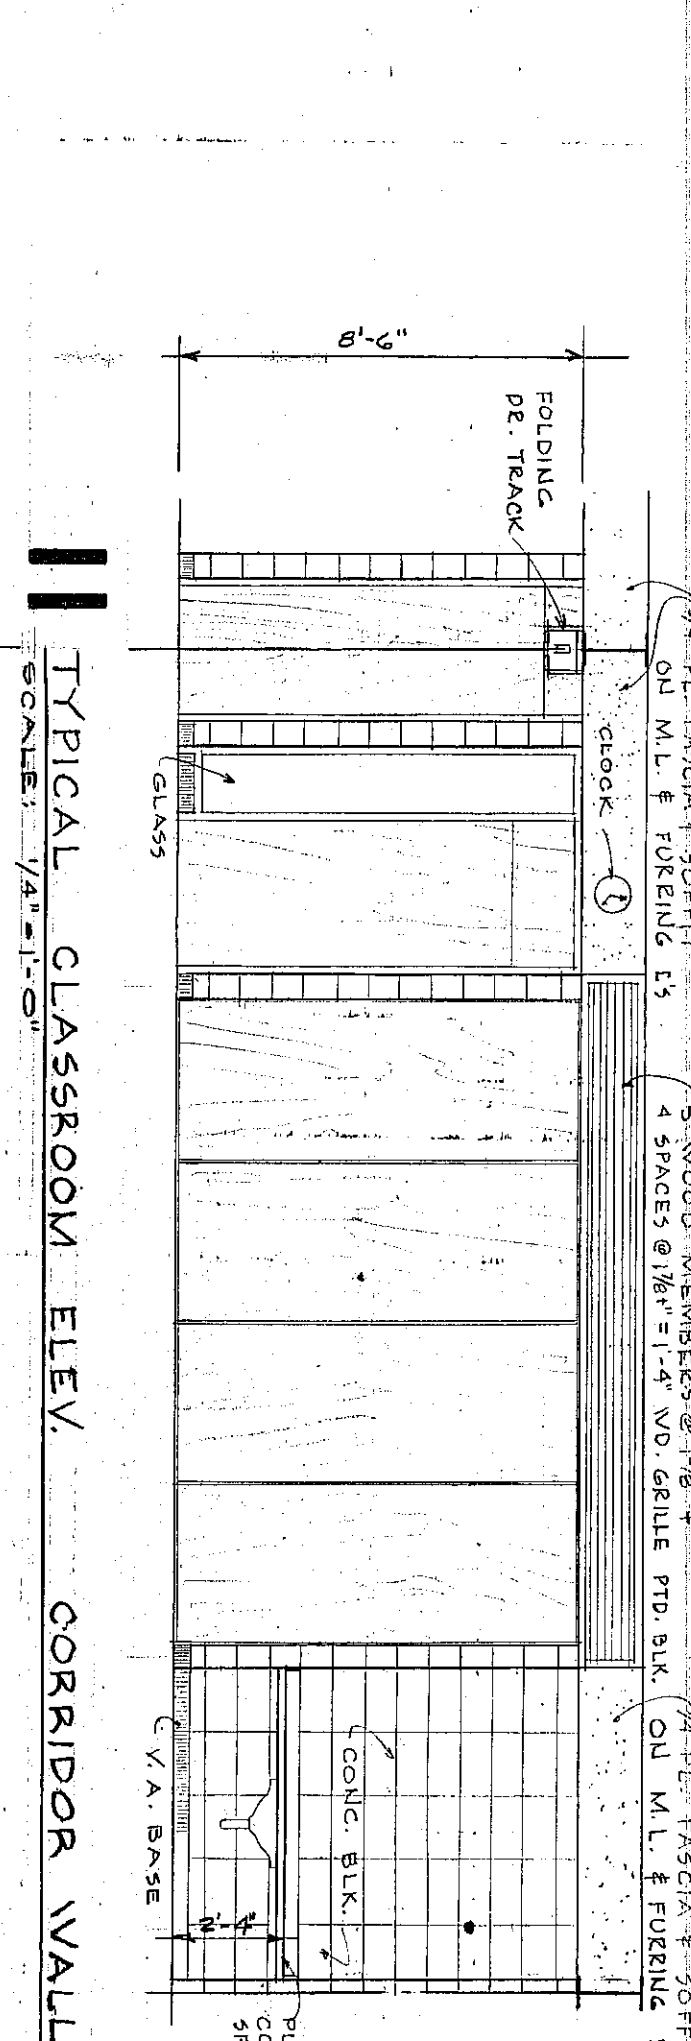






5 CORRIDOR ELEVATION

6 CORRIDOR ELEVATION

7 CORRIDOR ELEVATION

8 CORRIDOR ELEVATION

9 CORRIDOR ELEVATION

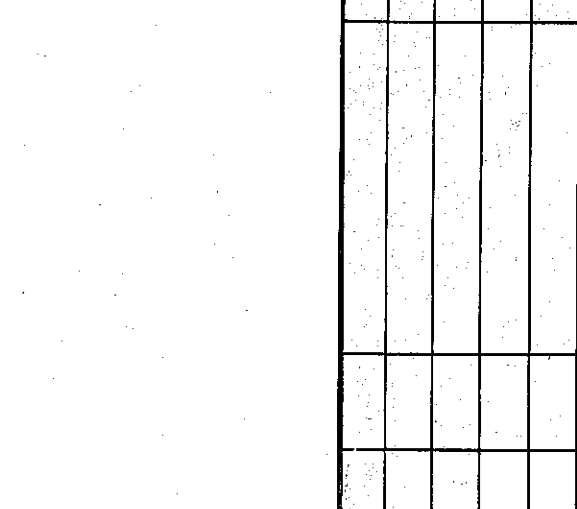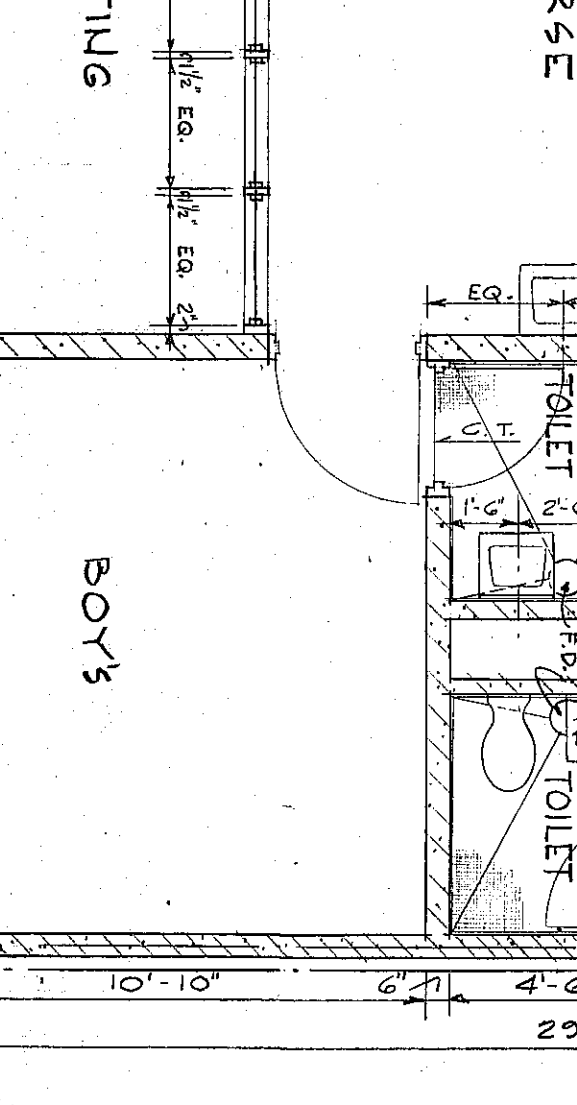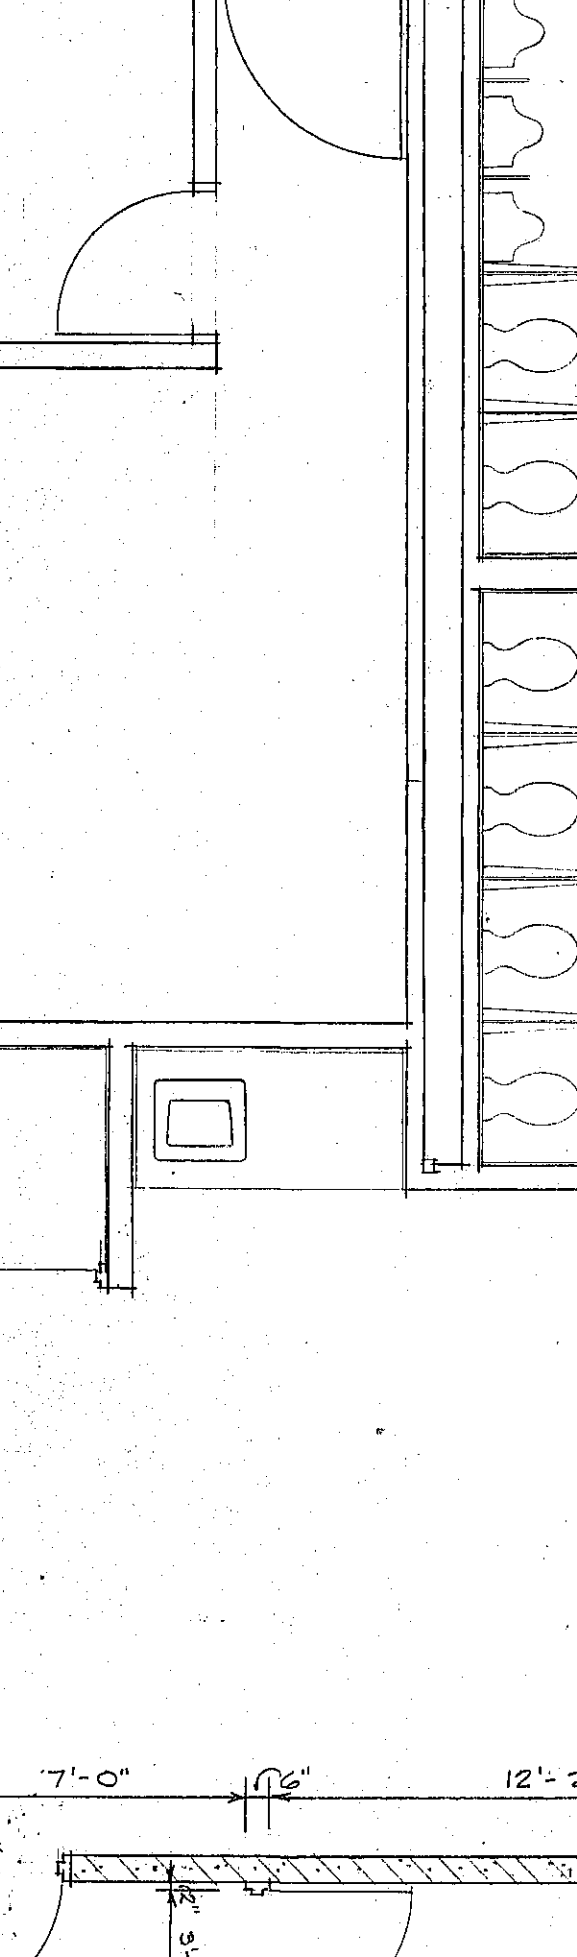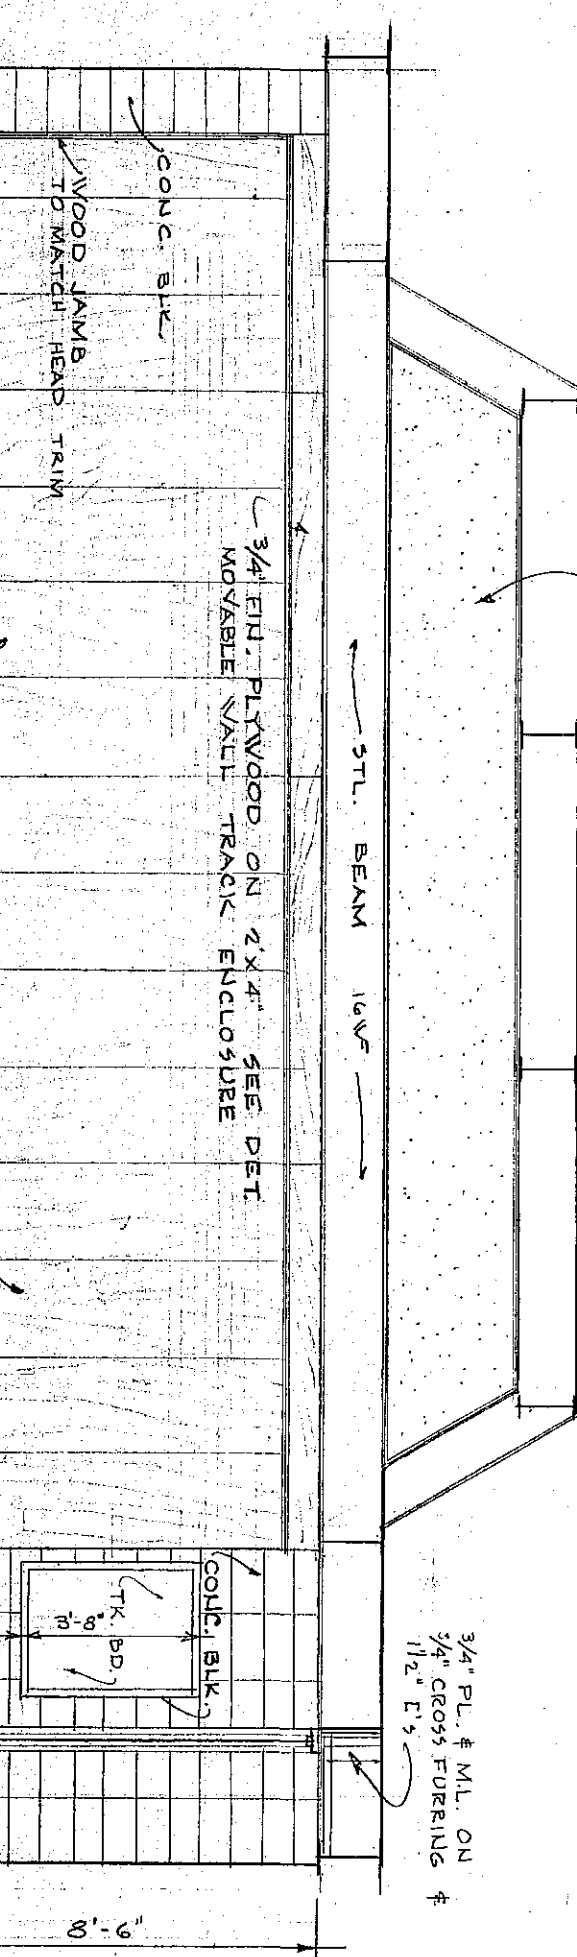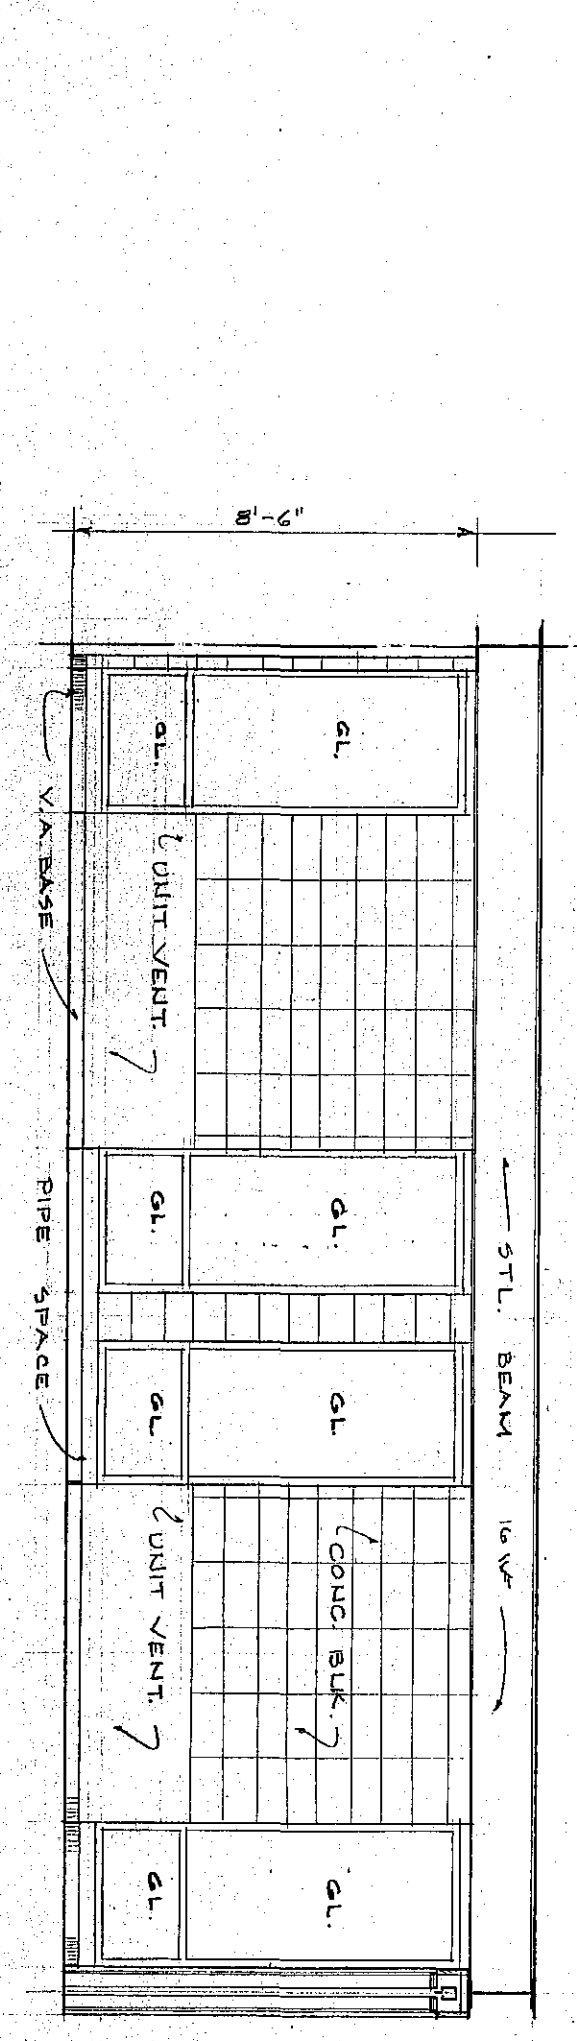






10 KINDERGARDEN ELEVATION

11 TYPICAL CLASSROOM ELEV. CORRIDOR WALL

12 TYPICAL CLASSROOM ELEV. MASONRY WALL

13 TYPICAL CLASSROOM ELEV. EXTERIOR WALL

14 TYPICAL CLASSROOM ELEV. MOVABLE WALL

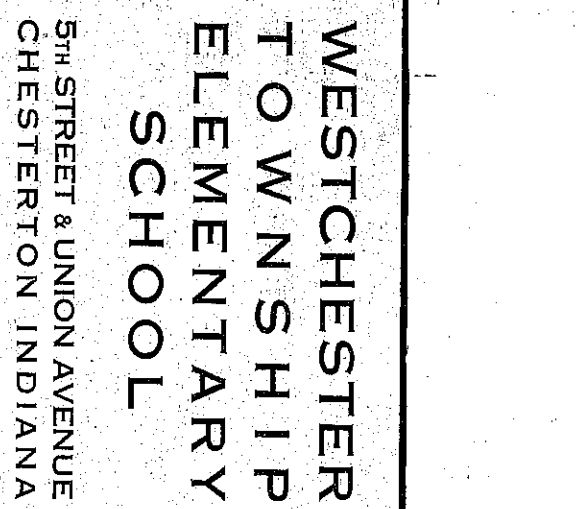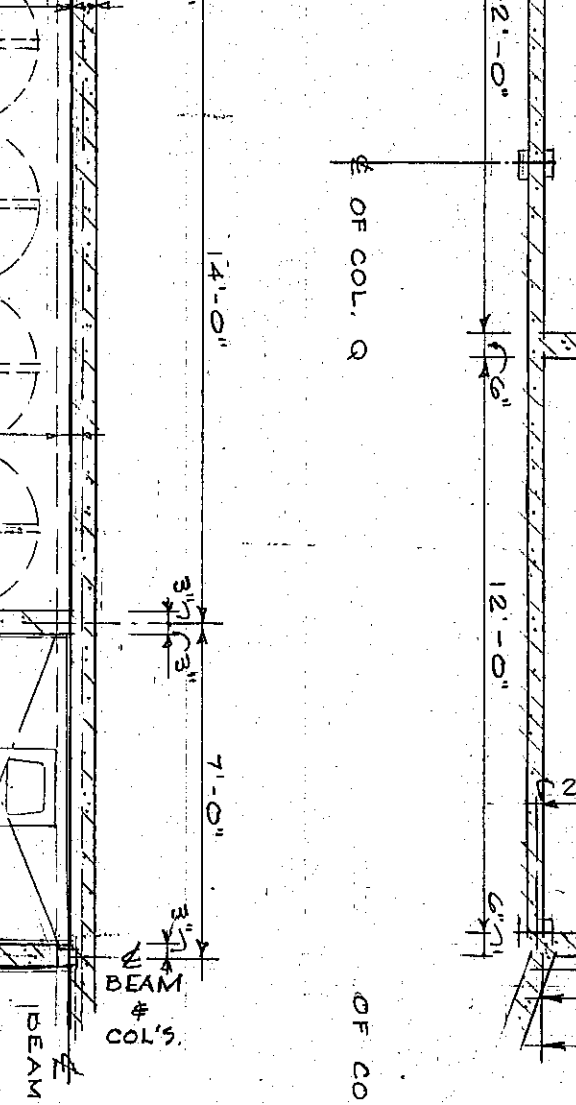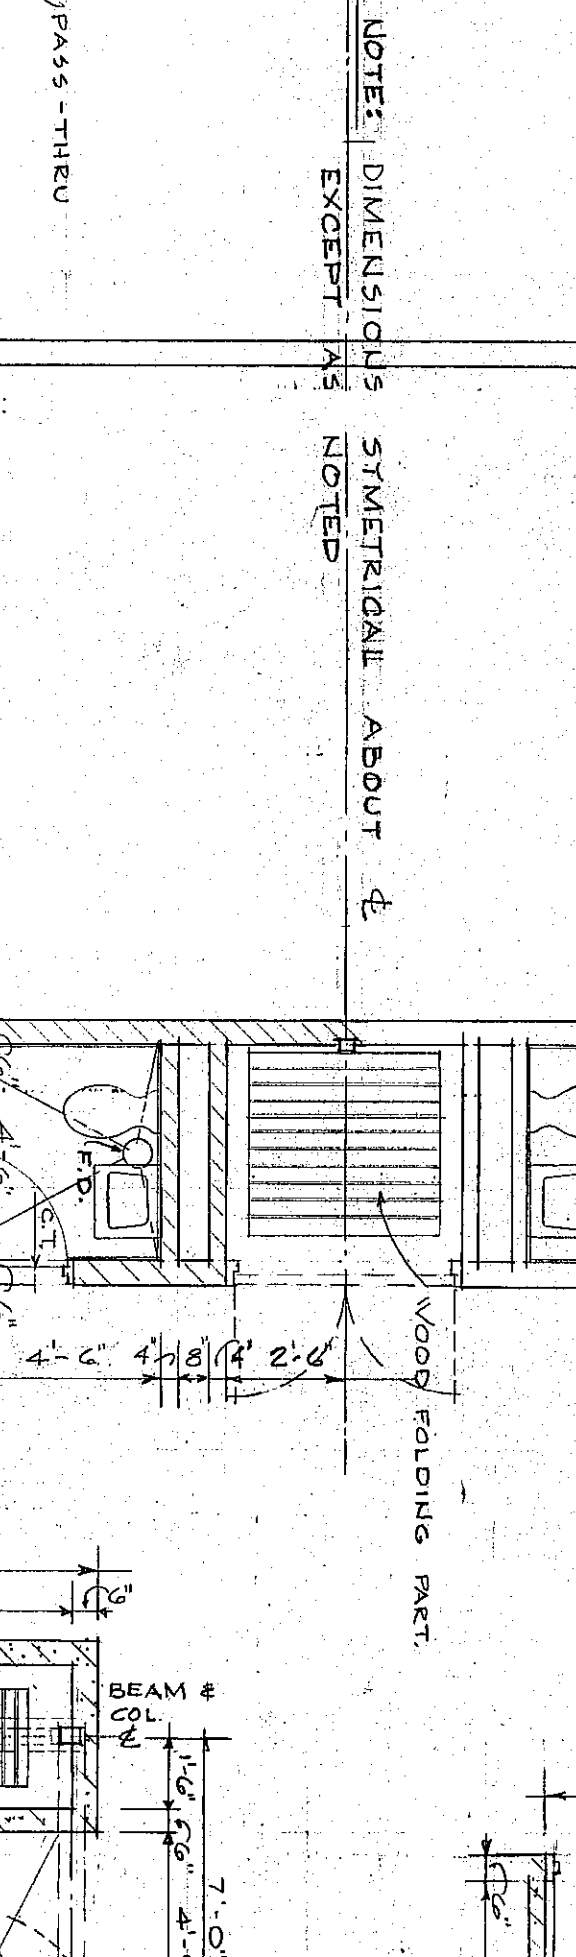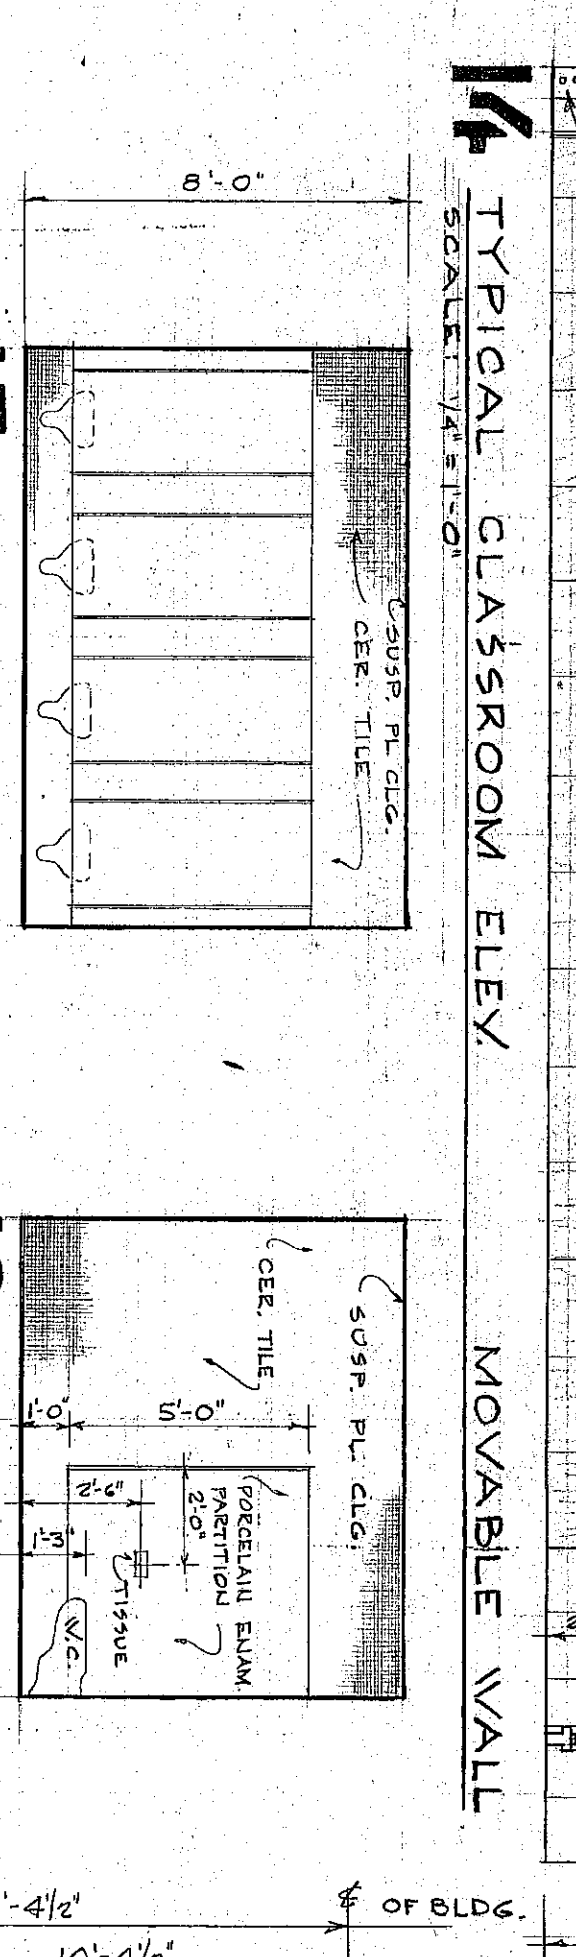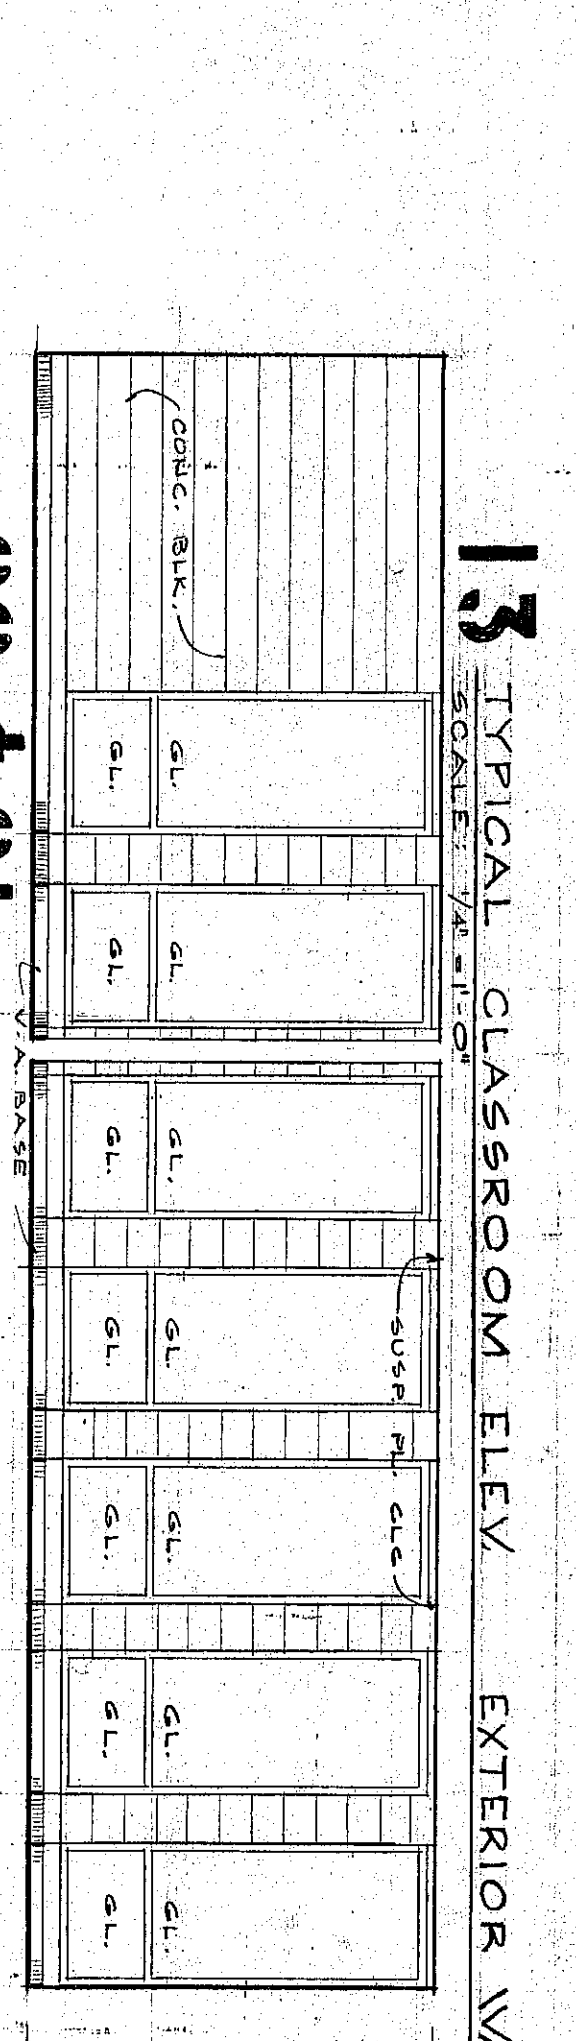






15 TYPICAL GIRLS TOILET

16 TYPICAL GIRLS TOILET

17 TYPICAL GIRLS TOILET

18 TYPICAL GIRLS TOILET

19 TYPICAL BOY'S TOILET

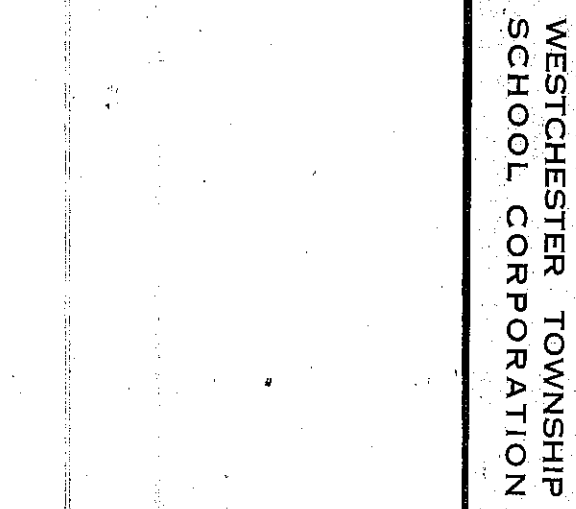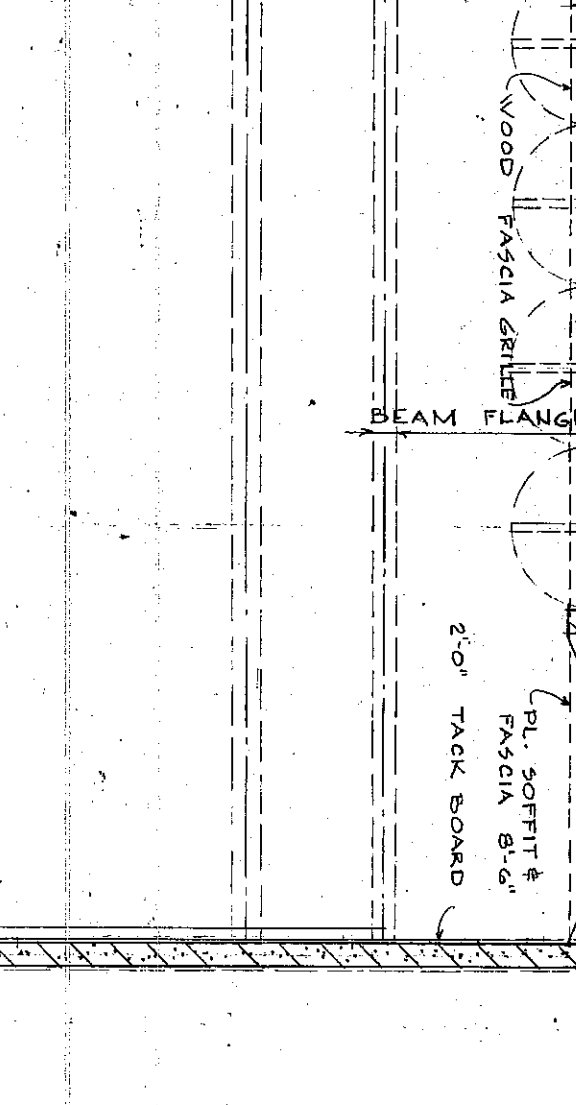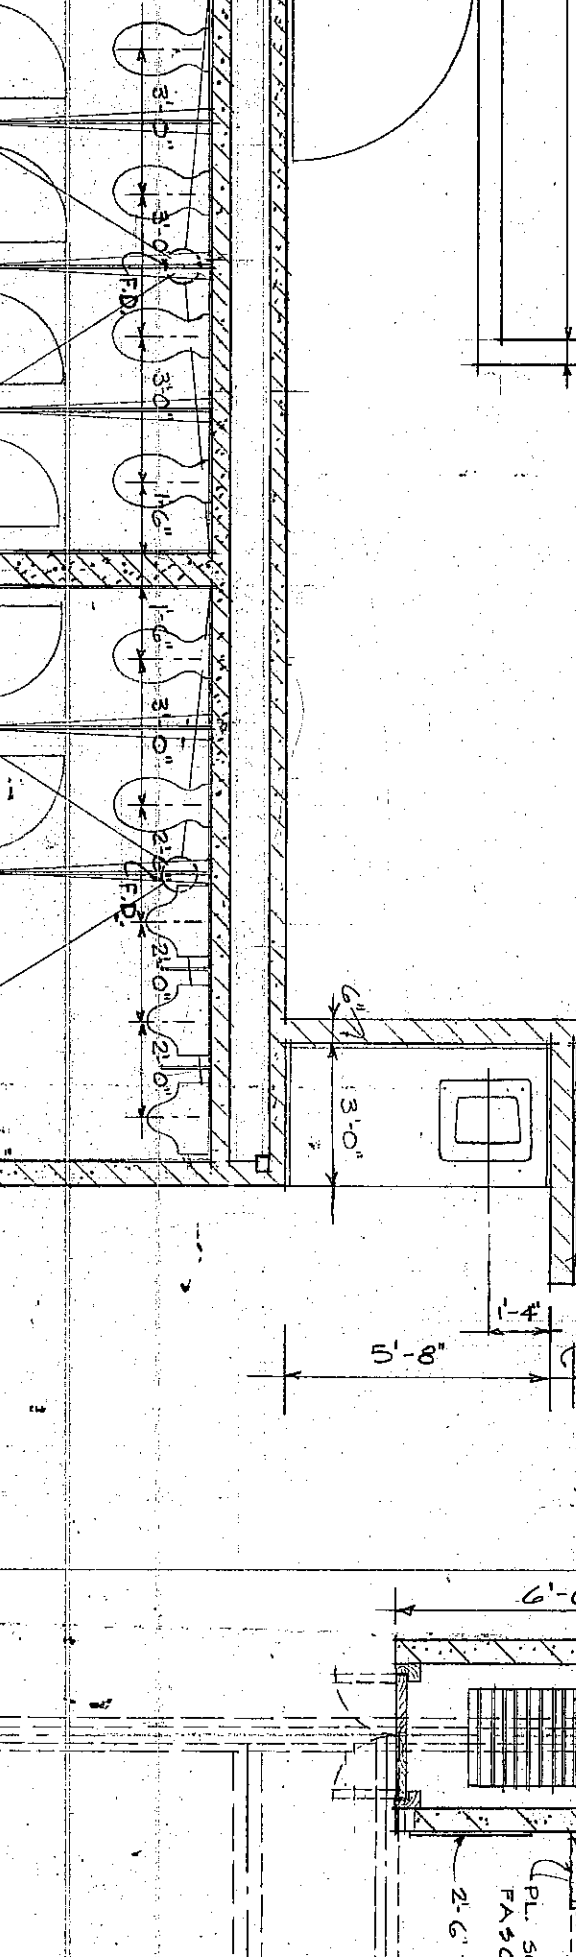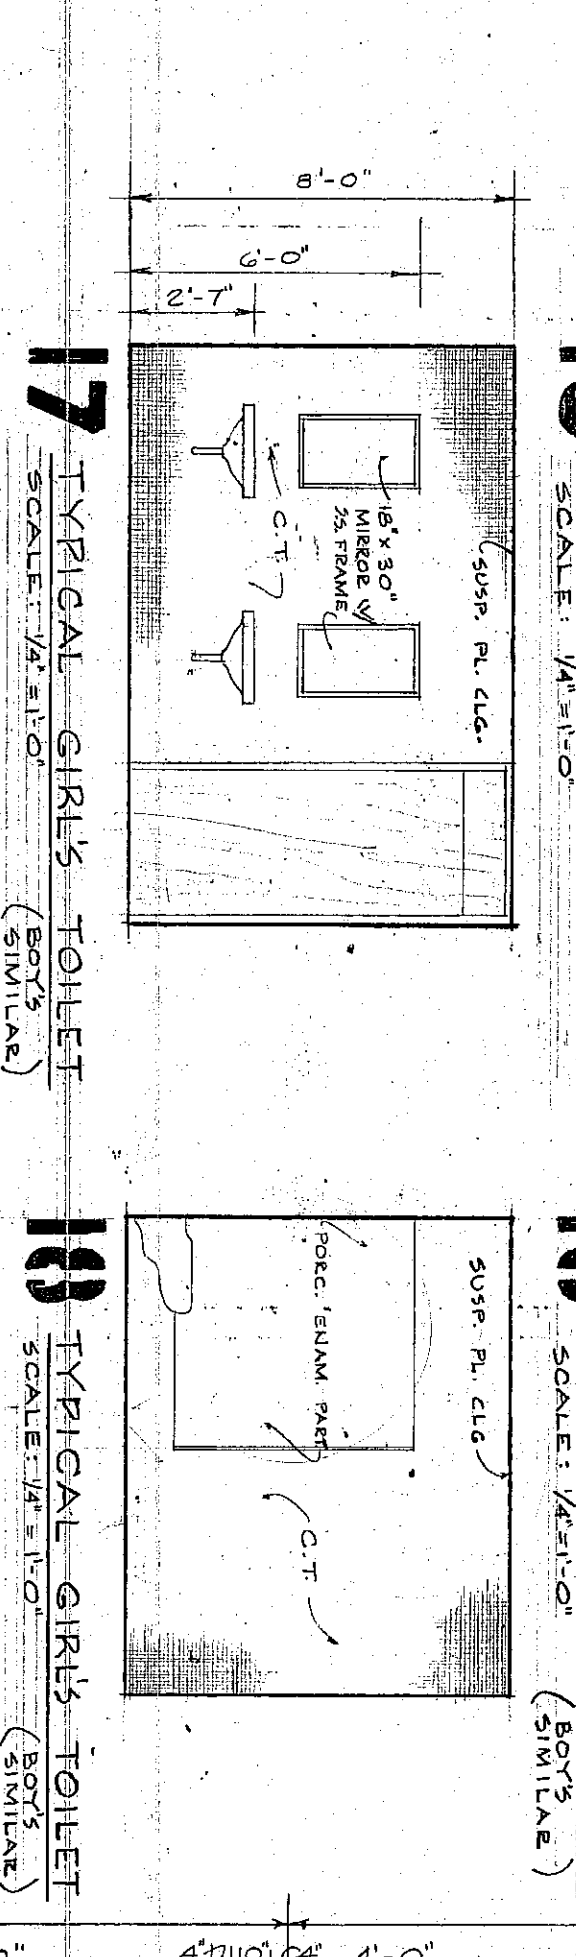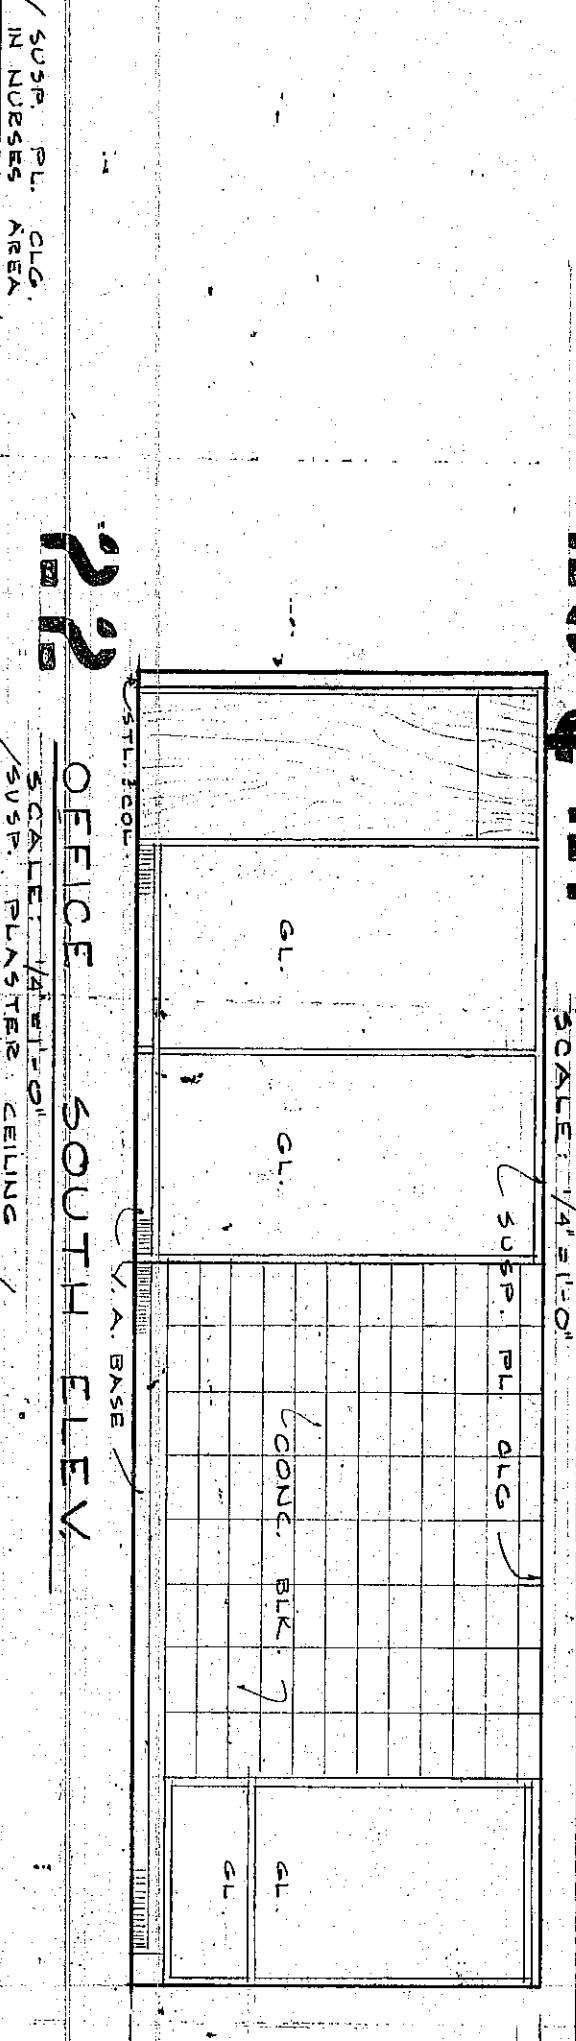






20 & 21 PRINCIPAL & OFFICE WEST ELEV.

22 OFFICE SOUTH ELEV.

23 NURSE & WAITING SOUTH ELEV.

24 WAITING EAST ELEV.

25 TYP. TOILET

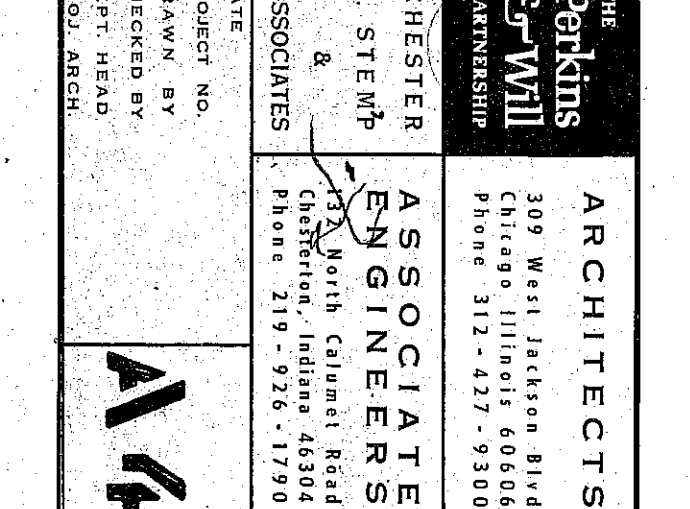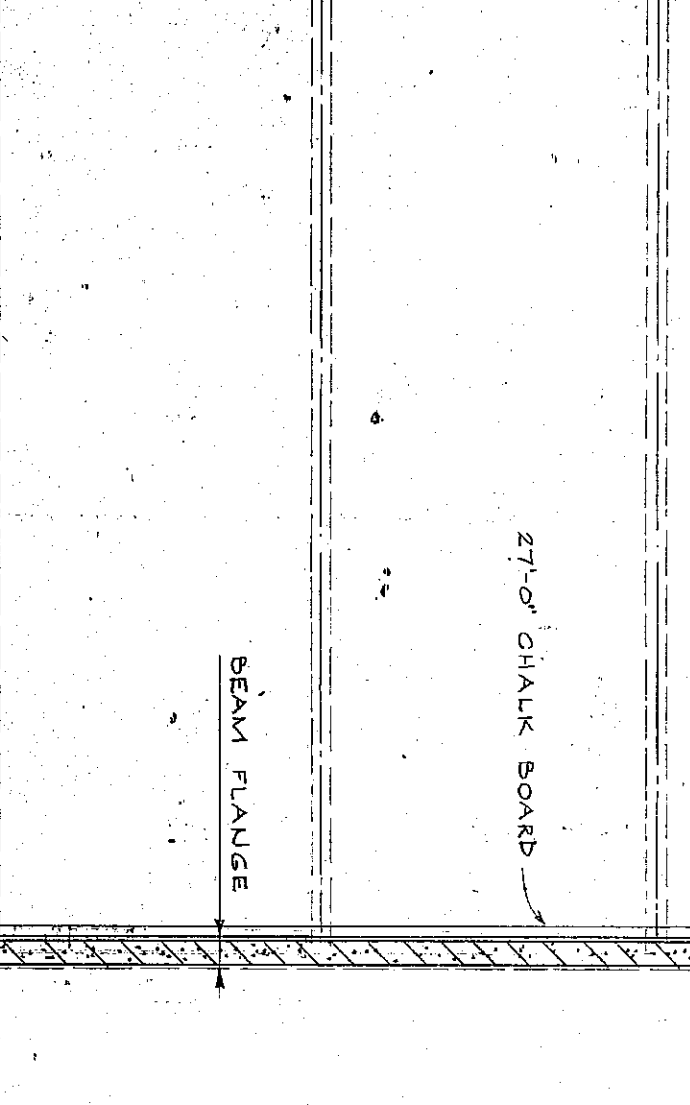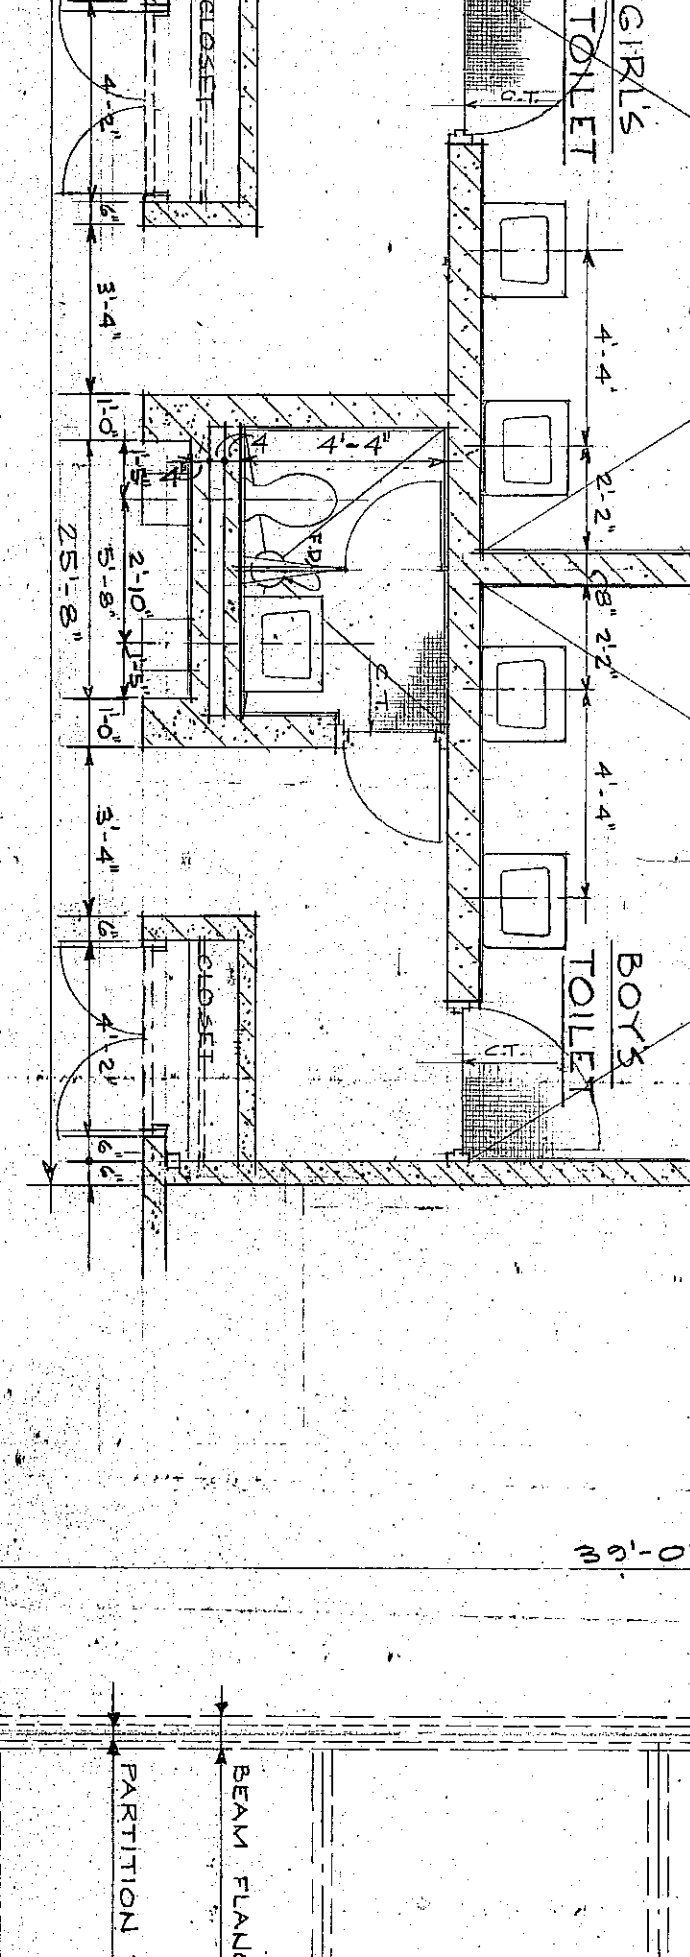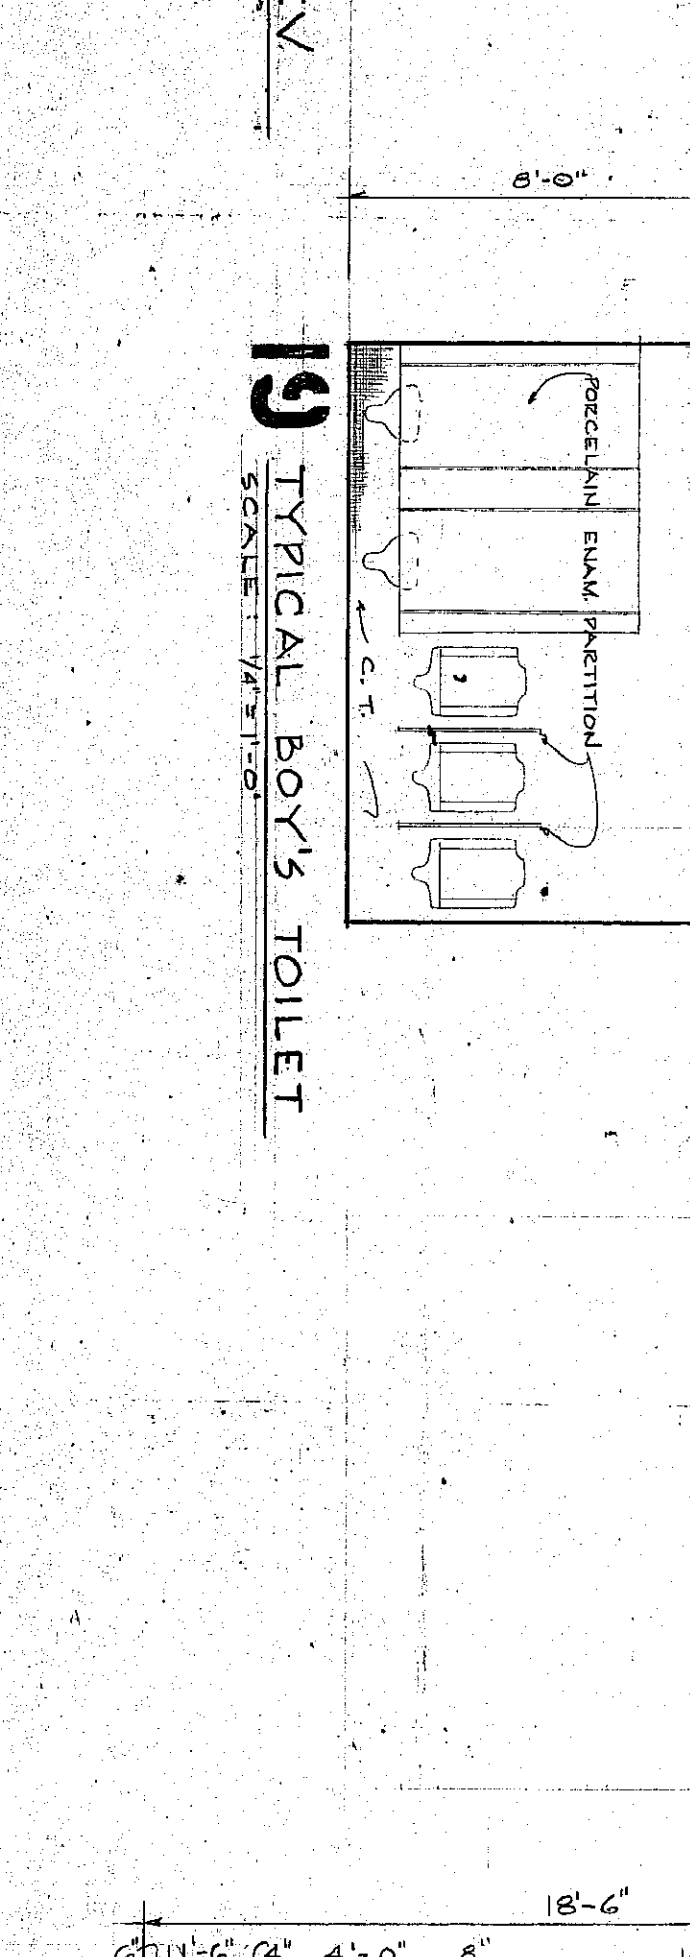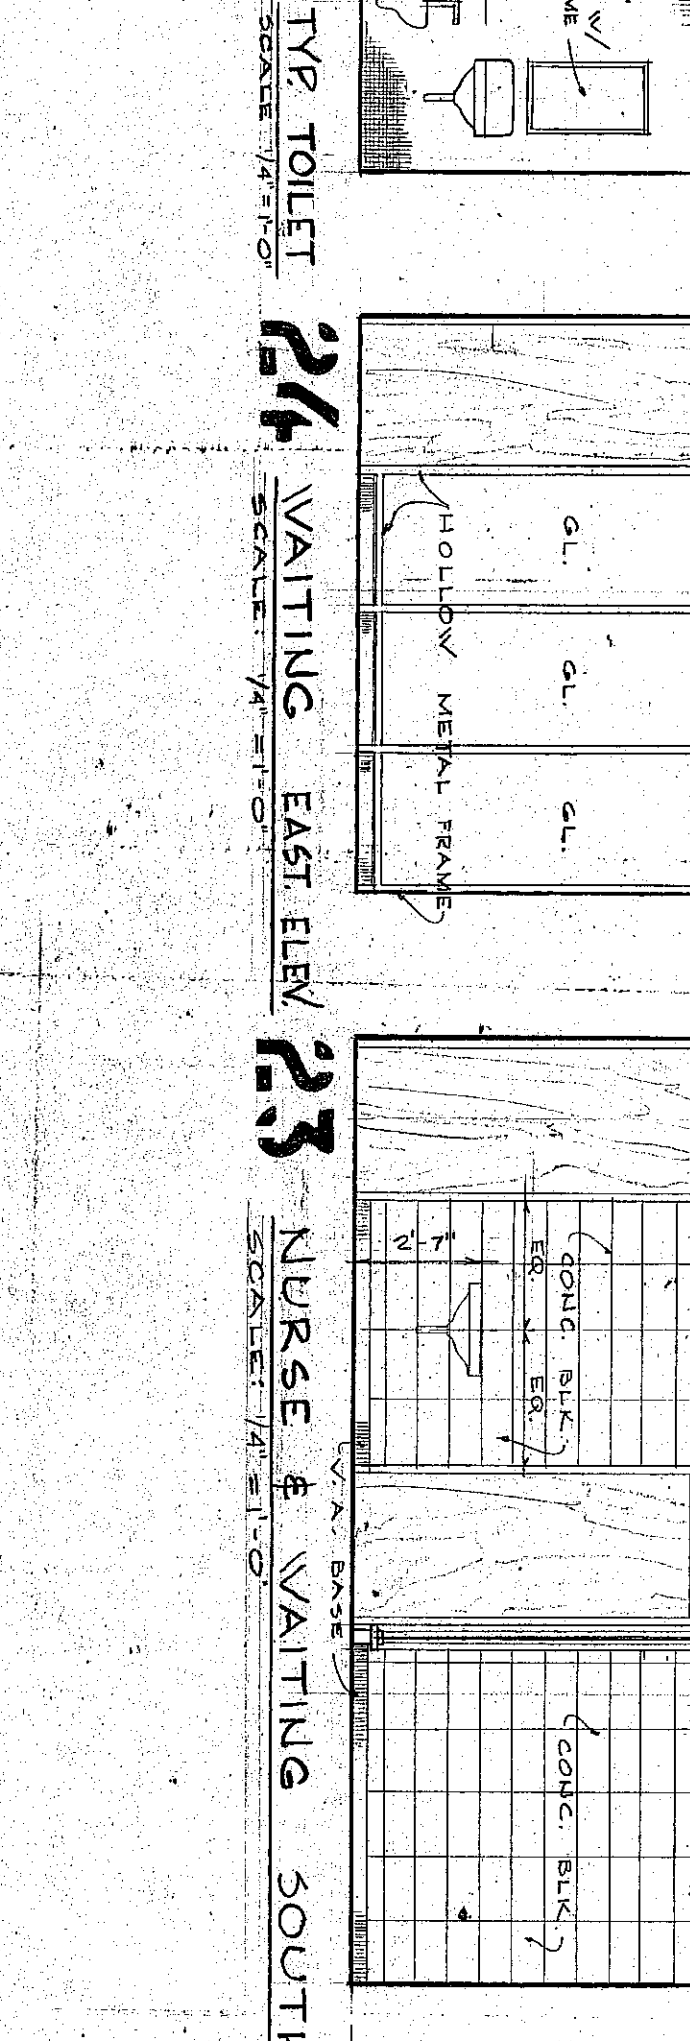

26 TYPICAL CLASSROOM PLAN

27 TYPICAL CLASSROOM PLAN

28 TYPICAL CLASSROOM PLAN

29 TYPICAL CLASSROOM PLAN

30 TYPICAL CLASSROOM PLAN

WESTCHESTER TOWNSHIP ELEMENTARY SCHOOL

5th STREET & UNION AVENUE
CHESTER, INDIANA
FOR THE
WESTCHESTER TOWNSHIP
SCHOOL CORPORATION

ARCHITECTS
PERKINS
200 WEST JEFFERSON BLVD
CHICAGO, ILLINOIS 60606
312-427-9100

ASSOCIATE
L. STEPH
1000 WEST 10th STREET
CHICAGO, ILLINOIS 60606
312-427-9100

PROJECT NO.
DRAWN BY
DATE

DATE

65-A-04