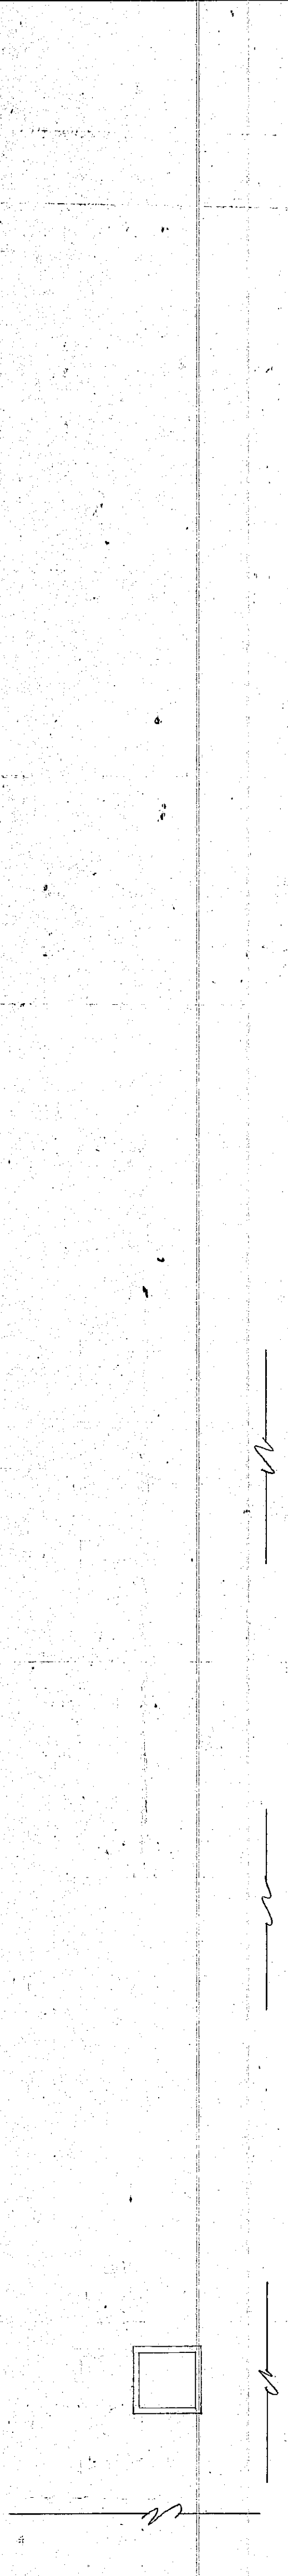
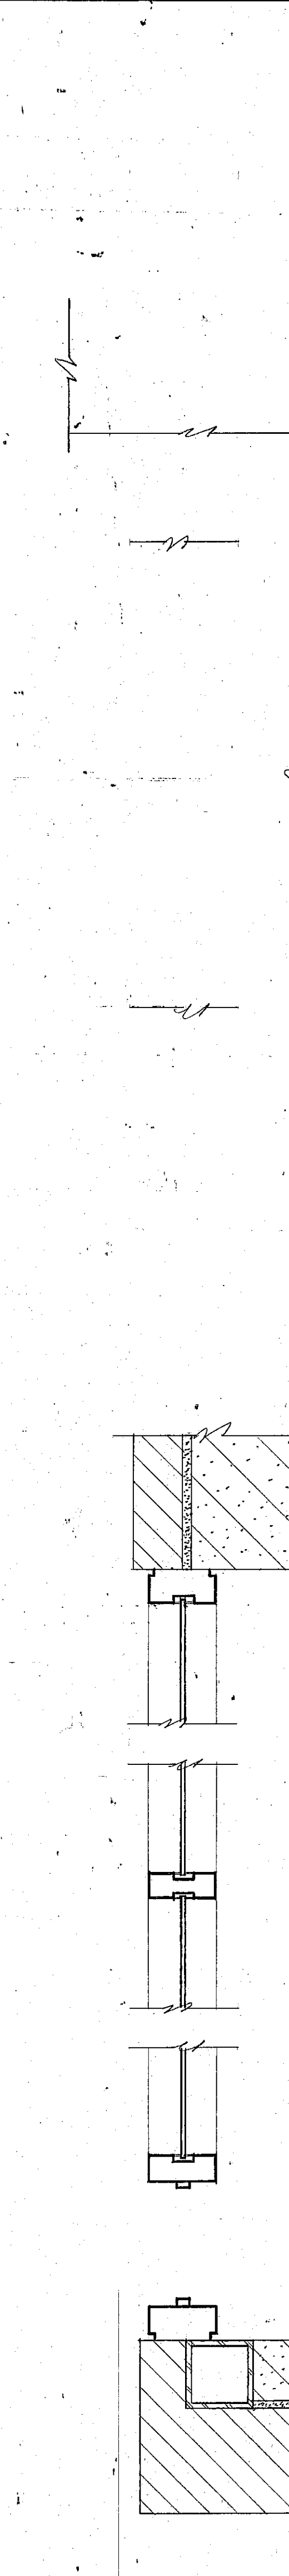
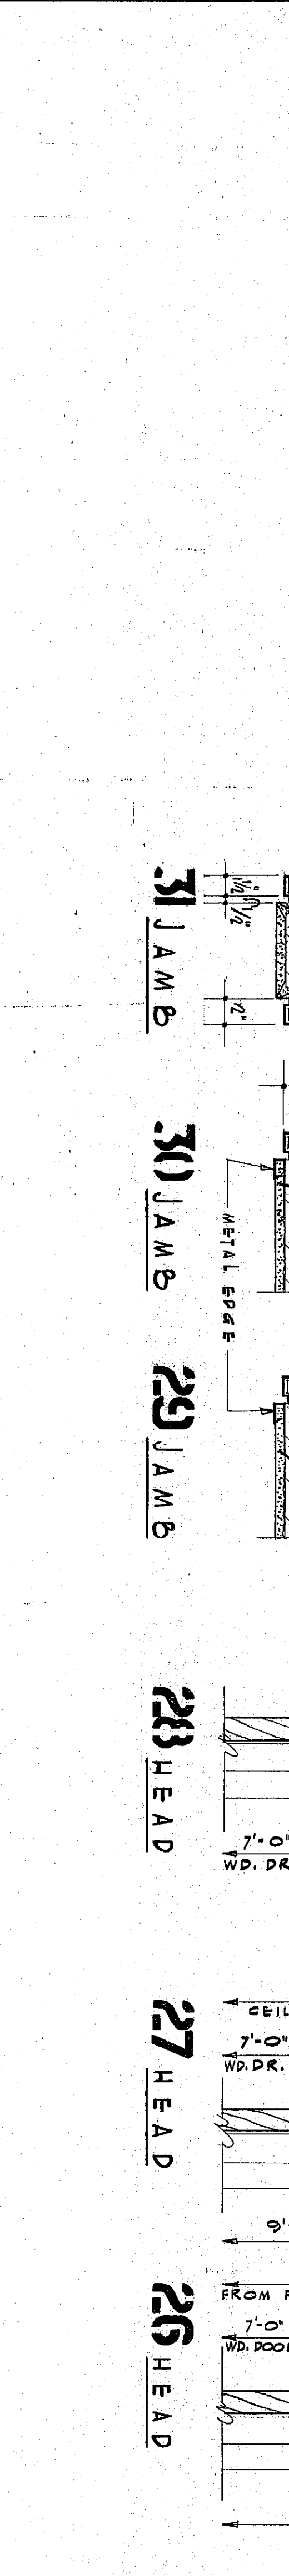
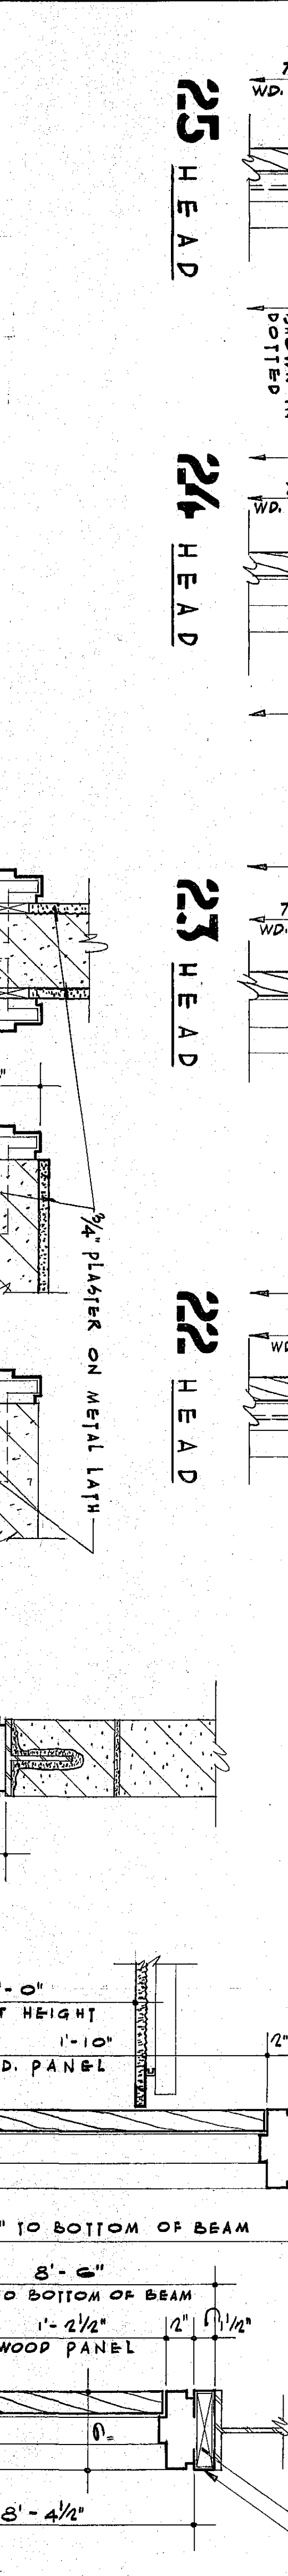
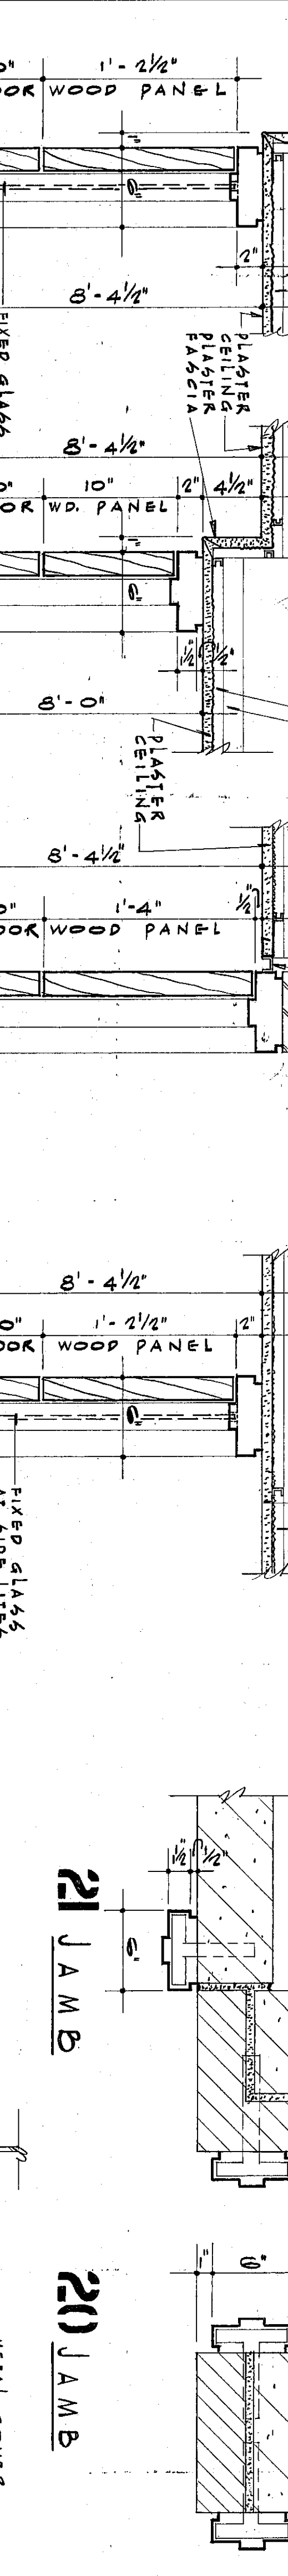
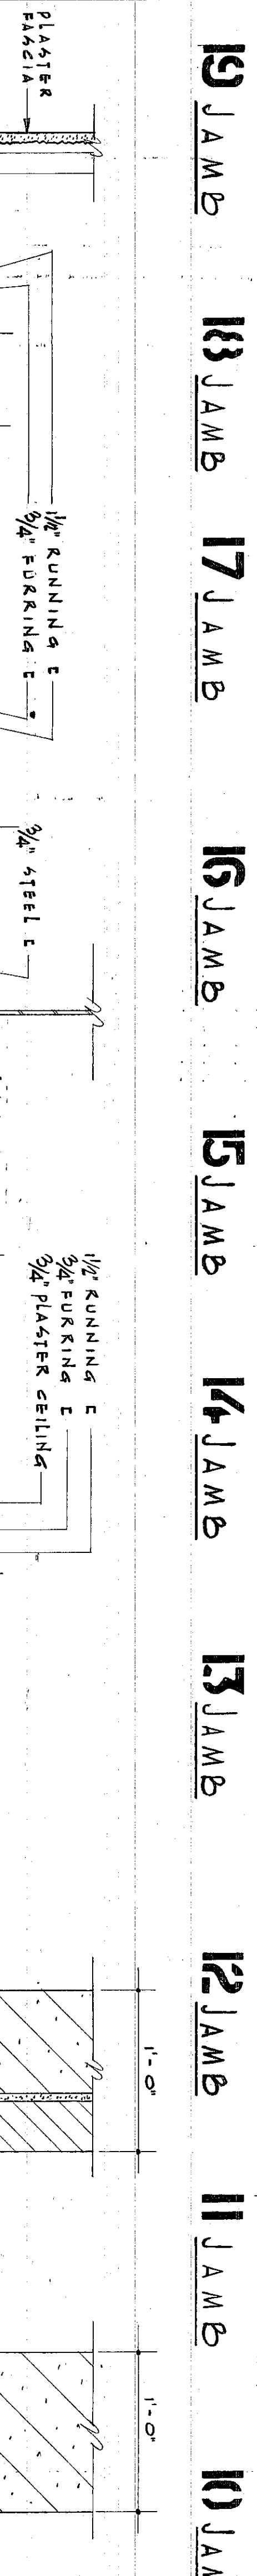
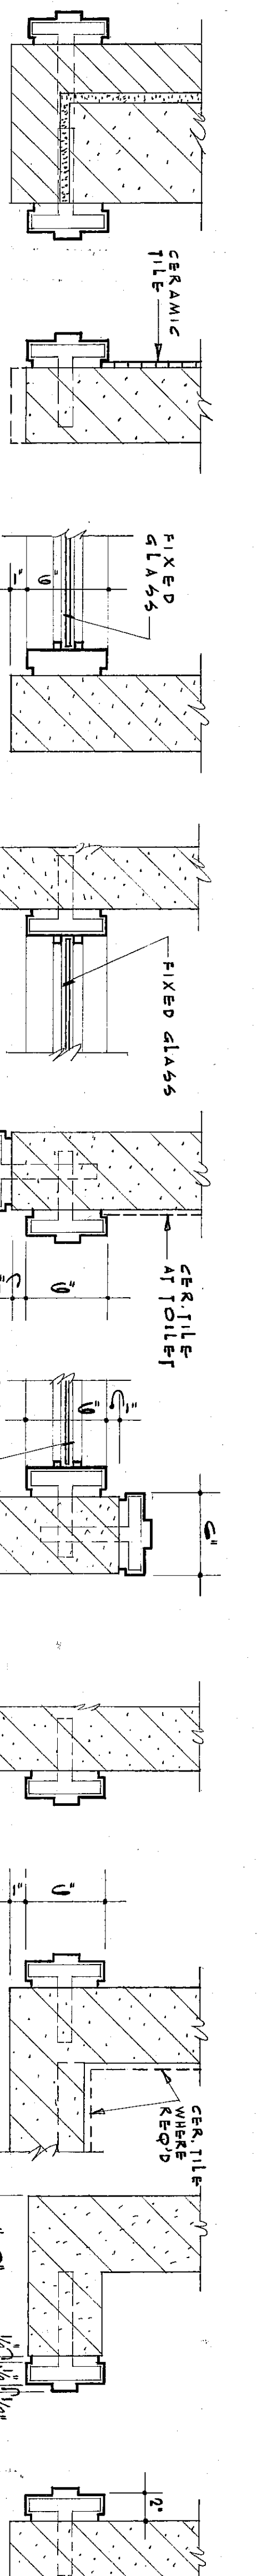


[illegible]

AR CH I T E C T U R A L	PLATE PROJECT NO. SUBJECT DESIGNED BY DATE PROJ. ARCH.	65-A-07
--------------------------------	--	----------------