



*NOTE: NOT TO SCALE

© 2018 GOOGLE

SHEET 2 OF 7
DRAWING NUMBER

SP2

UST LOCATION MAP
UST CLOSURE REPORT
JACKSON ELEMENTARY SCHOOL
VALPARAISO INDIANA


DRAWN: N. SCHUR
DESIGNED: S. TRAVIS
APPRVD: S. TRAVIS
DATE: MAY 07, 2018
PROJECT NUMBER:
18.4033.2



NO.	REVISION	BY	DATE



AMERECO, INC.
CONSULTING ENGINEERS-PROJECT MANAGERS
54 MICHIGAN AVENUE
VALPARAISO, IN 46383 219-531-0531

LEGEND

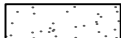	BUILDING
	UST LOCATION
	CONCRETE
	CHAIN LINK FENCE
	PHONE
	GAS
	ELECTRIC
	SOIL BORE LOCATION

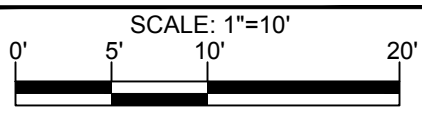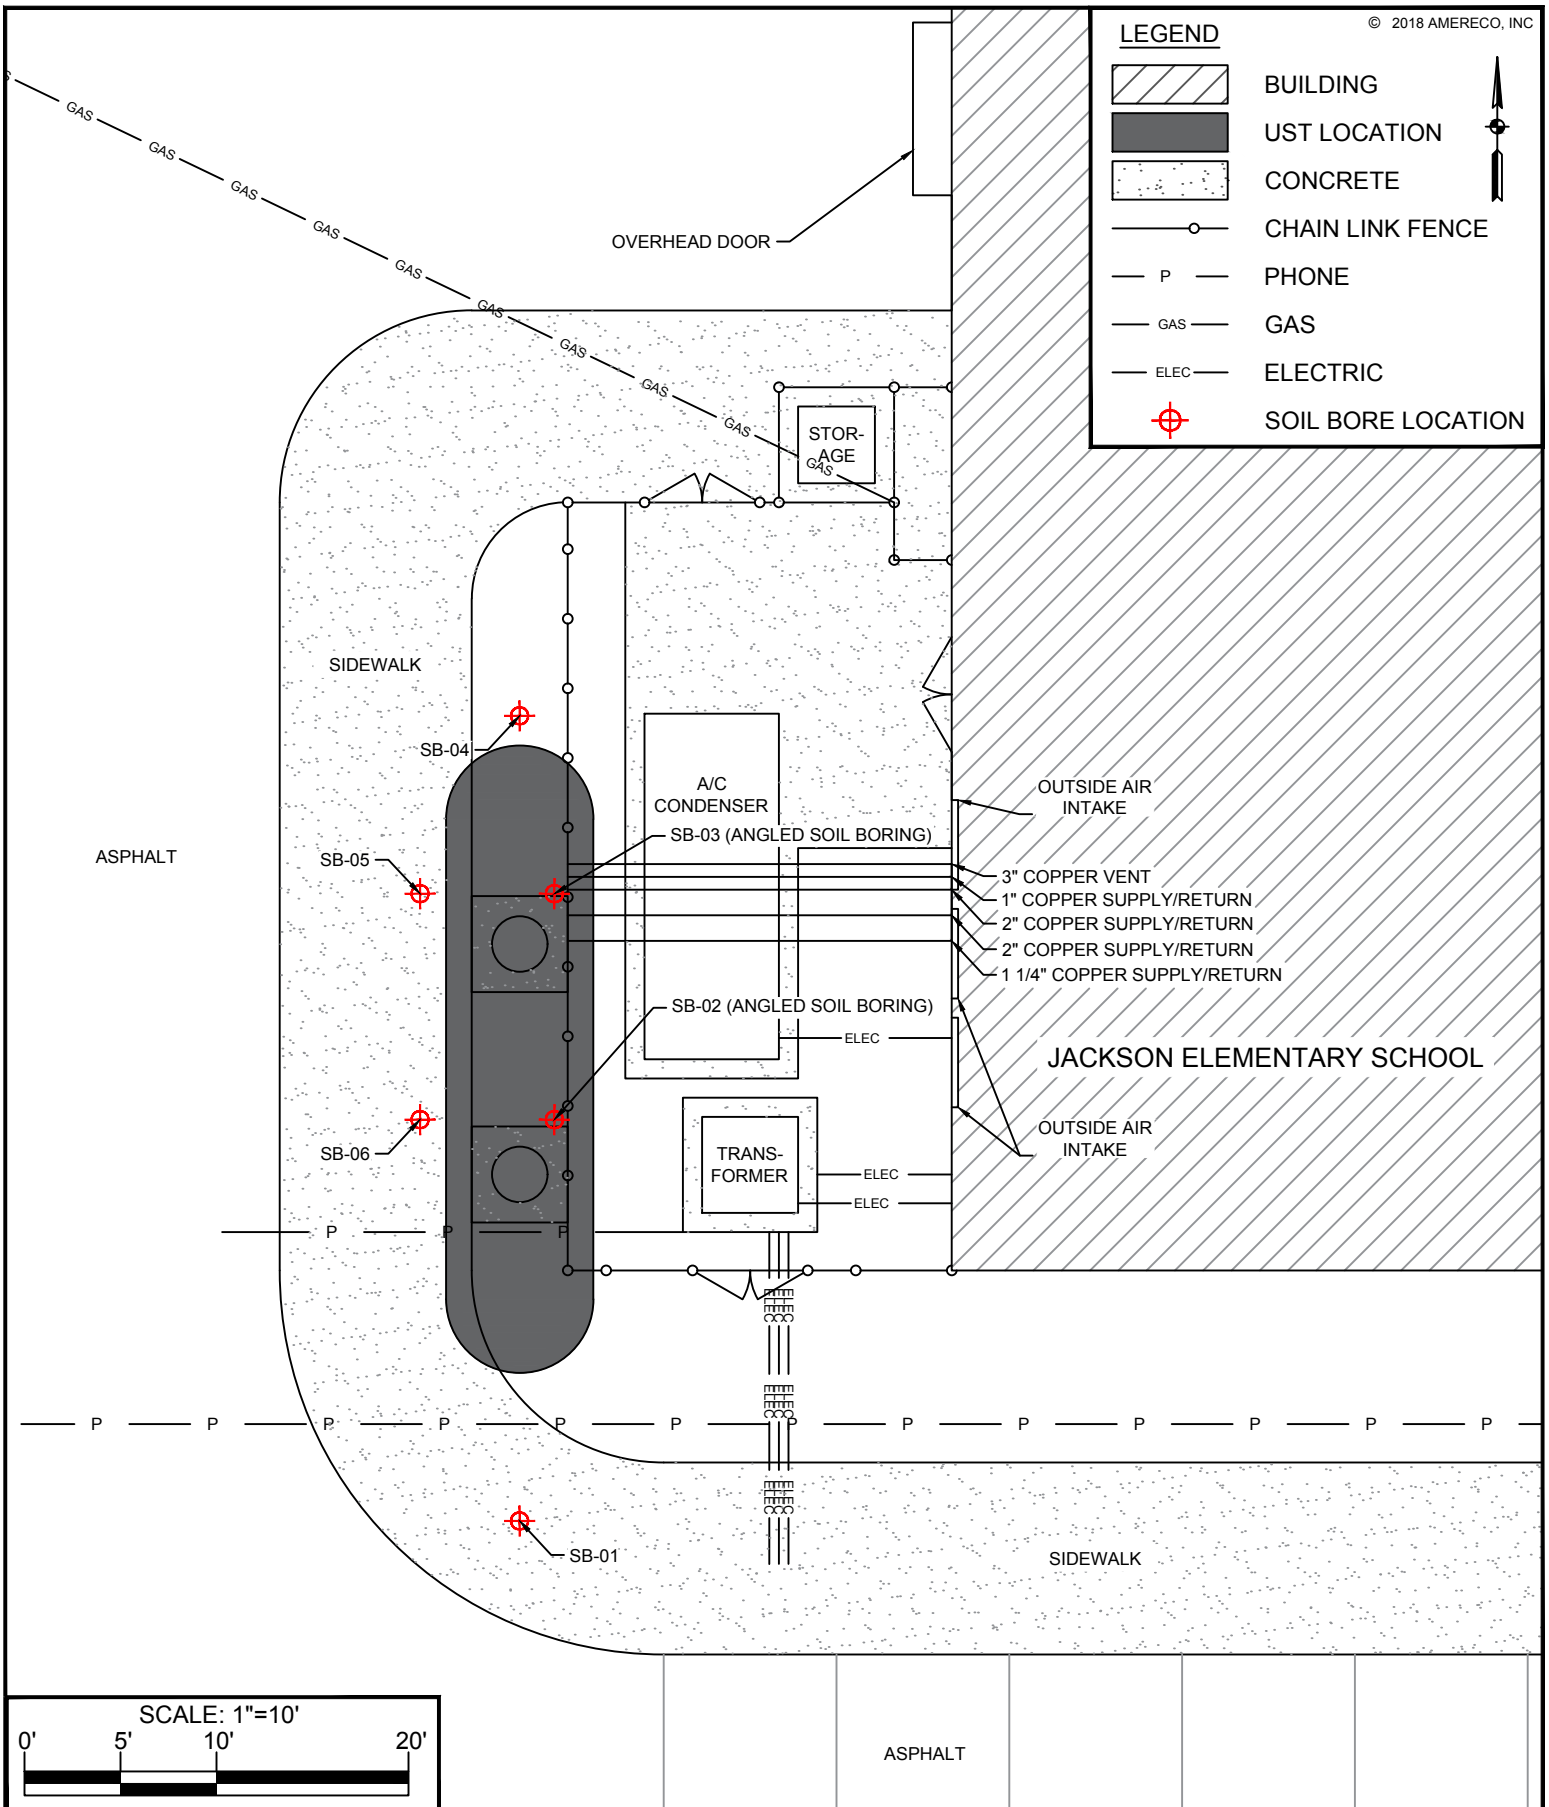

SHEET 3 OF 7

DRAWING NUMBER

SP3

SOIL BORING LOCATIONS

UST CLOSURE REPORT
JACKSON ELEMENTARY SCHOOL

VALPARAISO

INDIANA

DRAWN: N. SCHUR
DESIGNED: S. TRAVIS
APPROVD: S. TRAVIS
DATE: MAY 07, 2018
PROJECT NUMBER:
18.4033.2






NO.	REVISION	BY	DATE





AMERECO, INC.

CONSULTING ENGINEERS-PROJECT MANAGERS
54 MICHIGAN AVENUE
VALPARAISO, IN 46383 219-531-0531

LEGEND

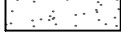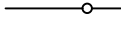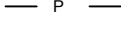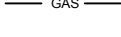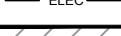-  BUILDING
-  UST LOCATION
-  CONCRETE
-  CHAIN LINK FENCE
-  PHONE
-  GAS
-  ELECTRIC

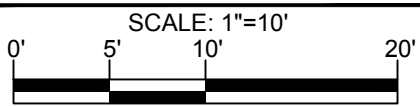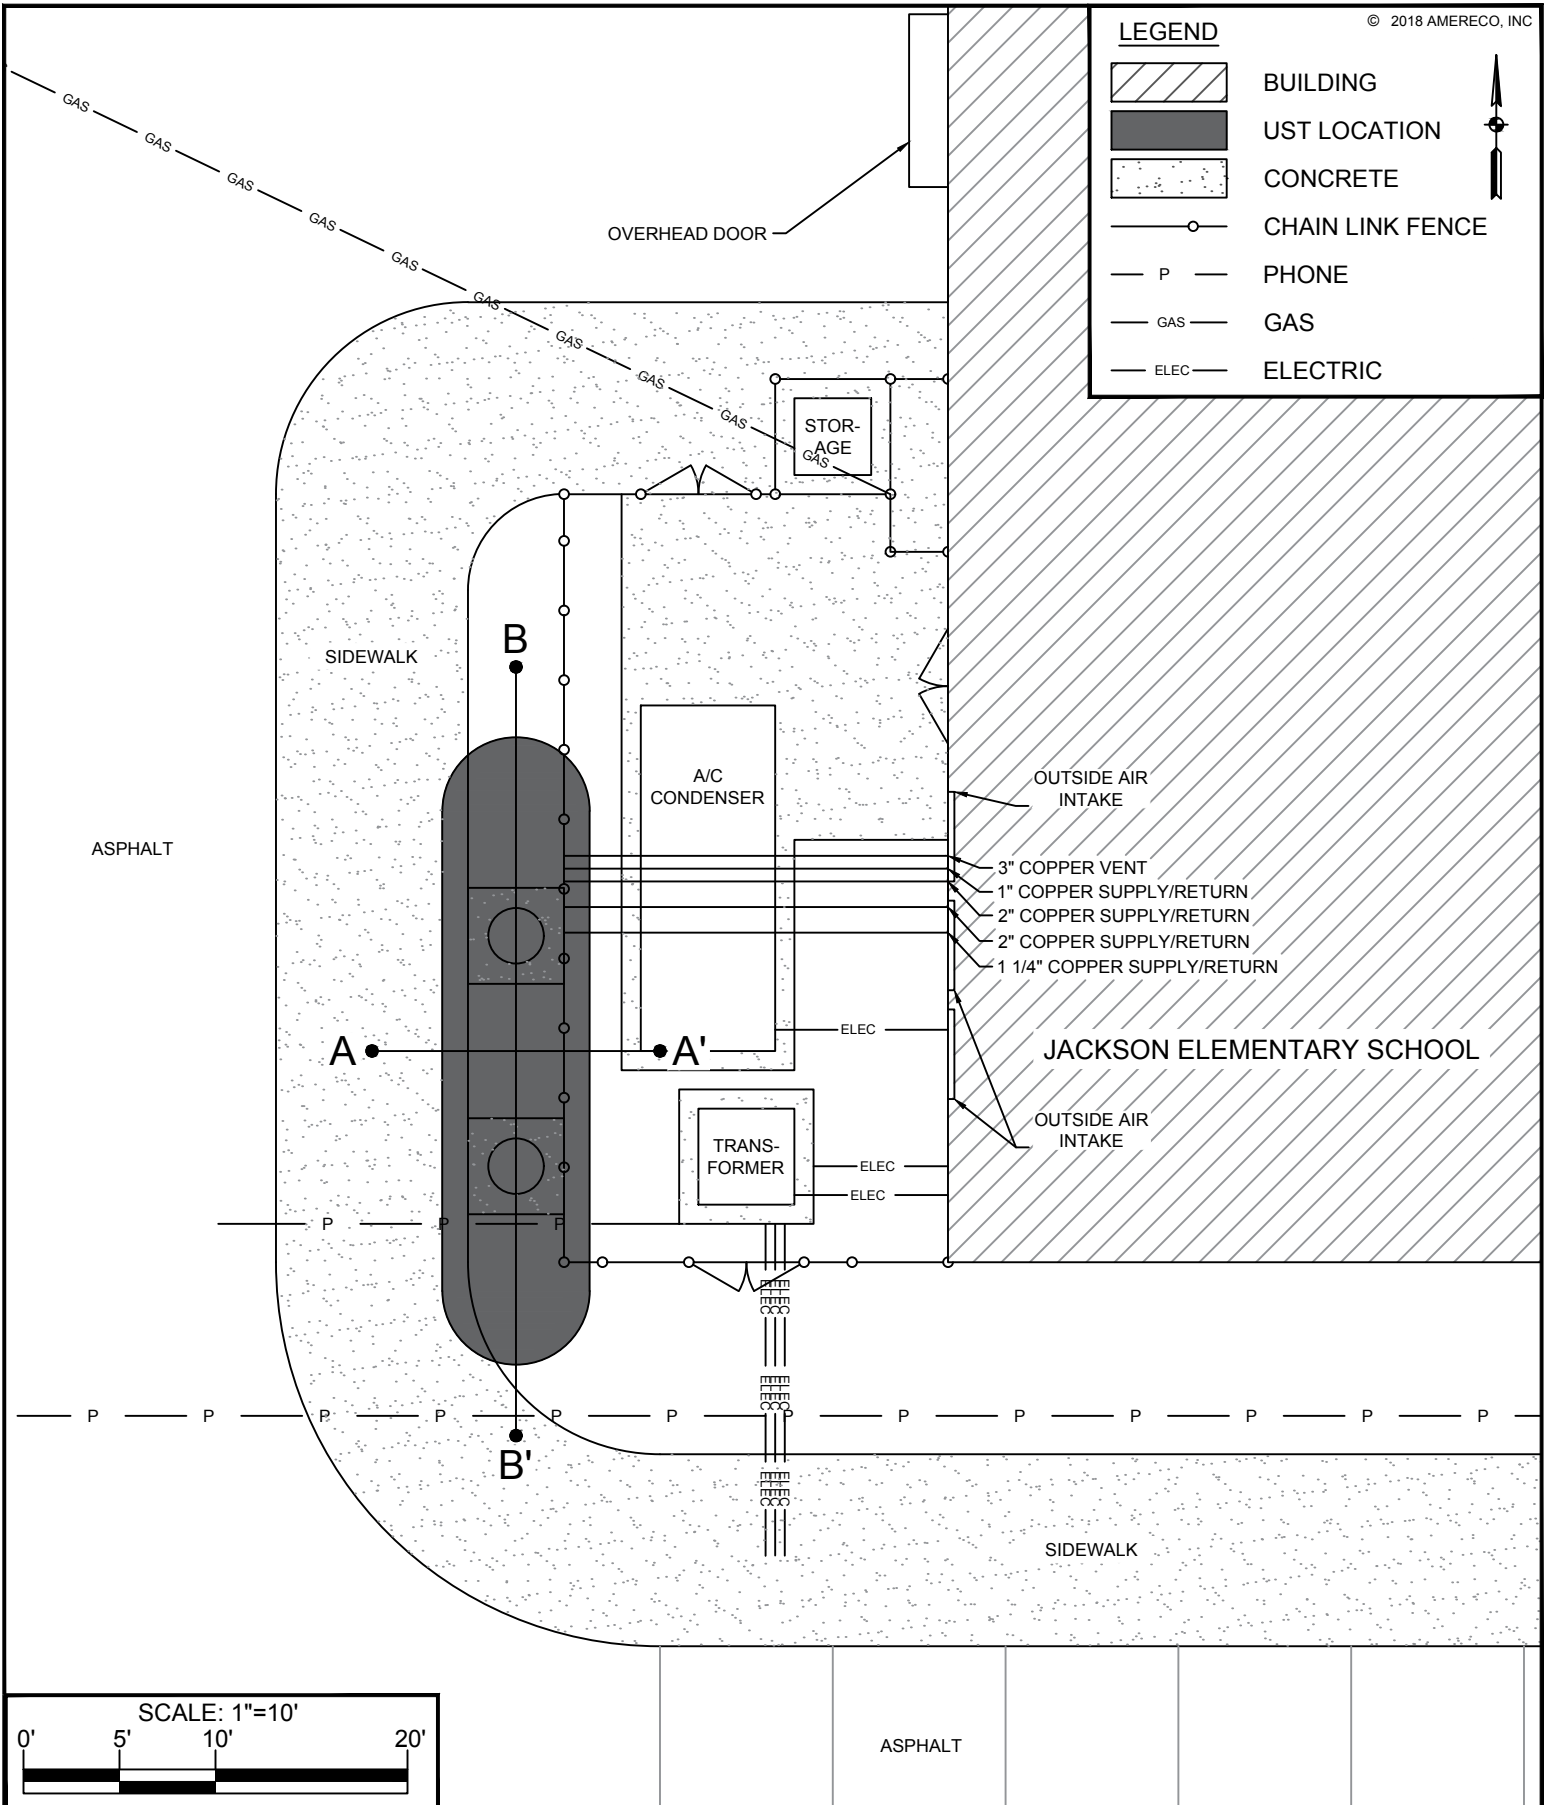

SHEET 4 OF 7

DRAWING NUMBER

SP4

CROSS SECTION PLAN

UST CLOSURE REPORT
JACKSON ELEMENTARY SCHOOL

VALPARAISO


INDIANA

DRAWN: N. SCHUR	NO.	REVISION	BY	DATE
DESIGNED: S. TRAVIS				
APPRVD: S. TRAVIS				
DATE: MAY 07, 2018				
PROJECT NUMBER:				
18.4033.2				



AMERECO, INC.

CONSULTING ENGINEERS-PROJECT MANAGERS
54 MICHIGAN AVENUE
VALPARAISO, IN 46383 219-531-0531

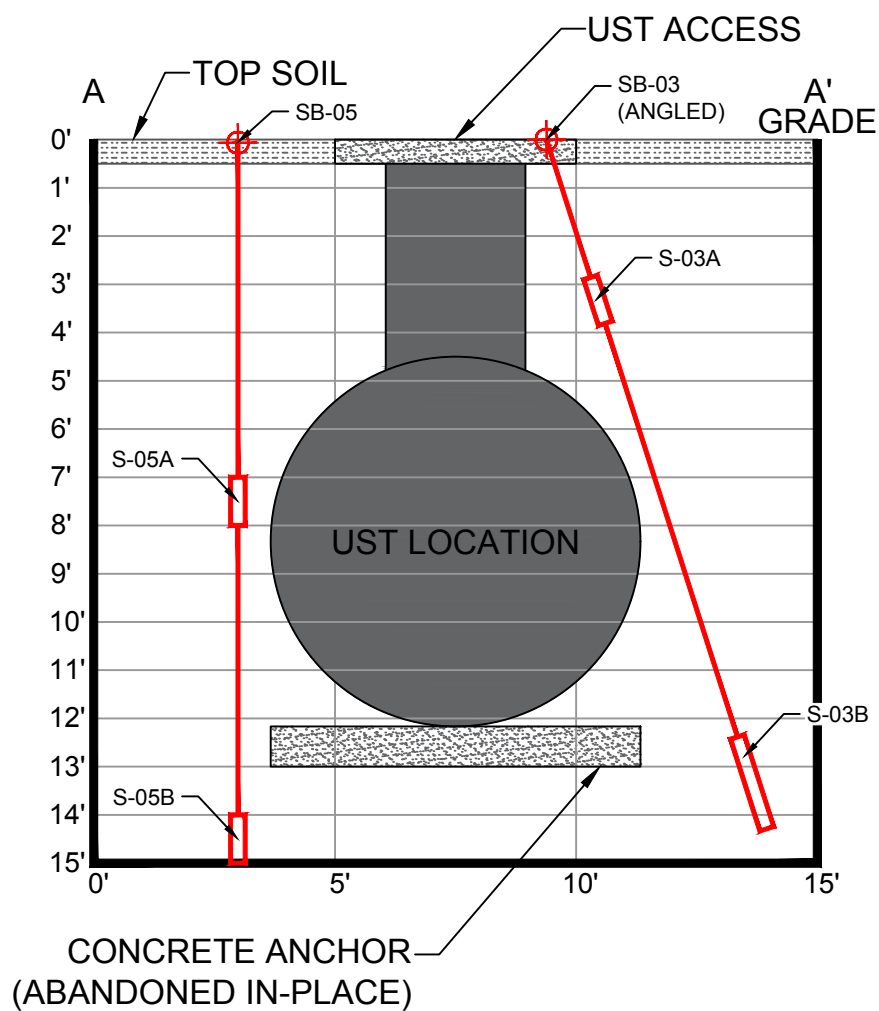SHEET 5 OF 7
DRAWING NUMBER

SP5

VALPARAISO

A-A' CROSS SECTION PLAN

UST CLOSURE REPORT
JACKSON ELEMENTARY SCHOOL

INDIANA


DRAWN: N. SCHUR
DESIGNED: S. TRAVIS
APPRVD: S. TRAVIS
DATE: MAY 07, 2018
PROJECT NUMBER:
18.4033.2

NO.	REVISION	BY	DATE
1			
2			
3			
4			
5			
6			
7			
8			
9			
10			



AMERECO, INC.

CONSULTING ENGINEERS-PROJECT MANAGERS
54 MICHIGAN AVENUE
VALPARAISO, IN 46383 219-531-0531

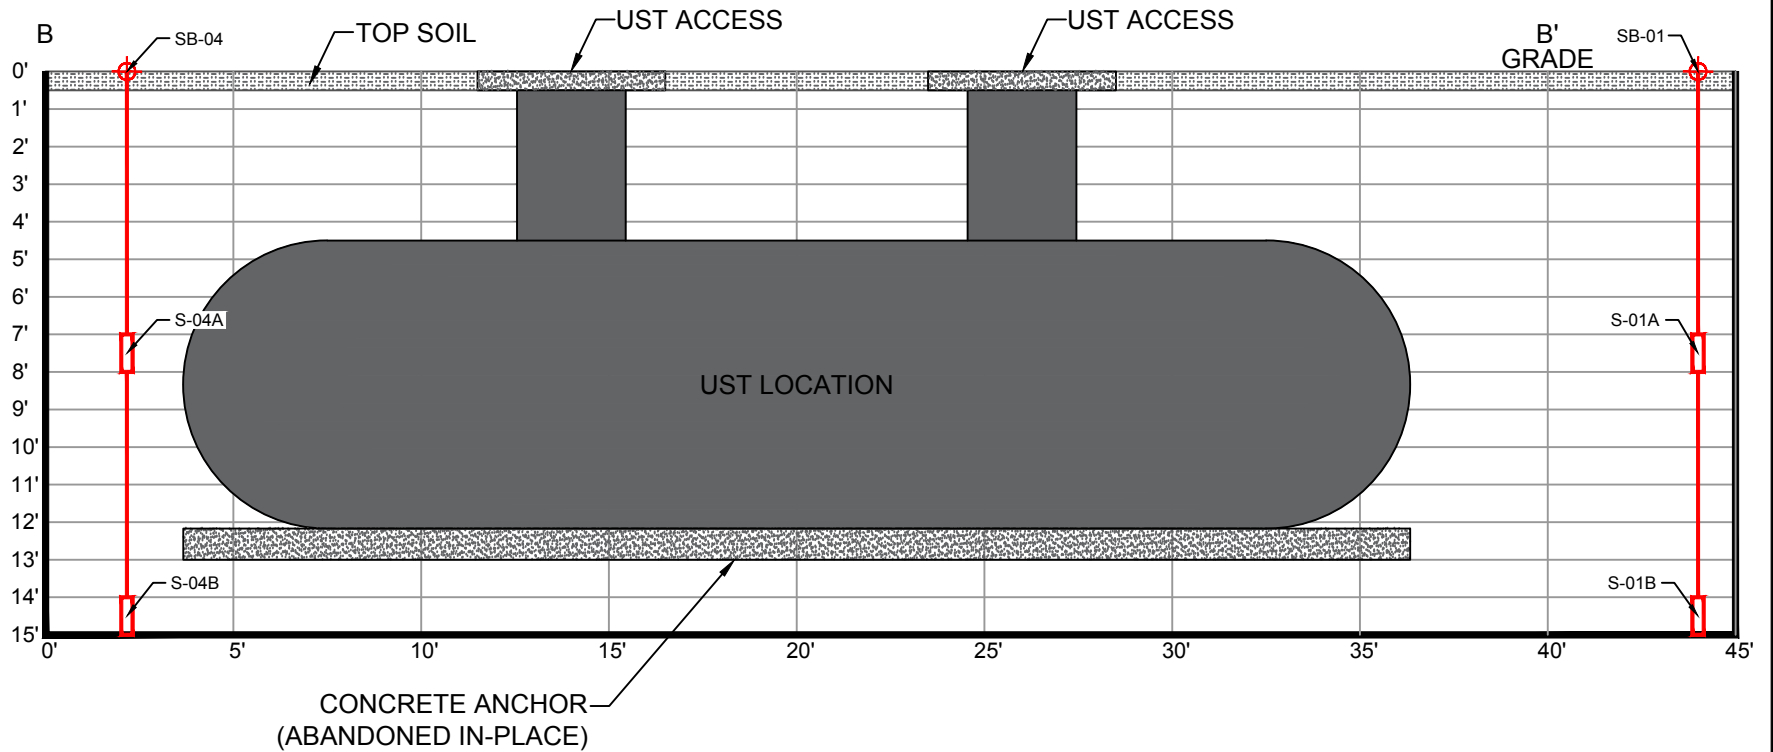

SHEET 6 OF 7
DRAWING NUMBER
SP6

B-B' CROSS SECTION PLAN

UST CLOSURE REPORT
JACKSON ELEMENTARY SCHOOL

VALPARAISO

INDIANA

DRAWN: N. SCHIR
DESIGNED: S. TRAVIS
APPROVED: S. TRAVIS
DATE: MAY 07, 2018
PROJECT NUMBER:
18.4033.2

NO.	REVISION	BY	DATE



AMERECO, INC.
CONSULTING ENGINEERS-PROJECT MANAGERS
54 MICHIGAN AVENUE
VALPARAISO, IN 46383 219-531-0531



NOTES:

N.D. Non-Detectable Levels Identified in Sample

© 2018 AMERECO, INC

LEGEND

	BUILDING
	UST LOCATION
	CONCRETE
	CHAIN LINK FENCE
	PHONE
	GAS
	ELECTRIC
	SOIL BORE LOCATION

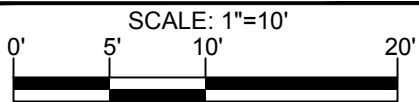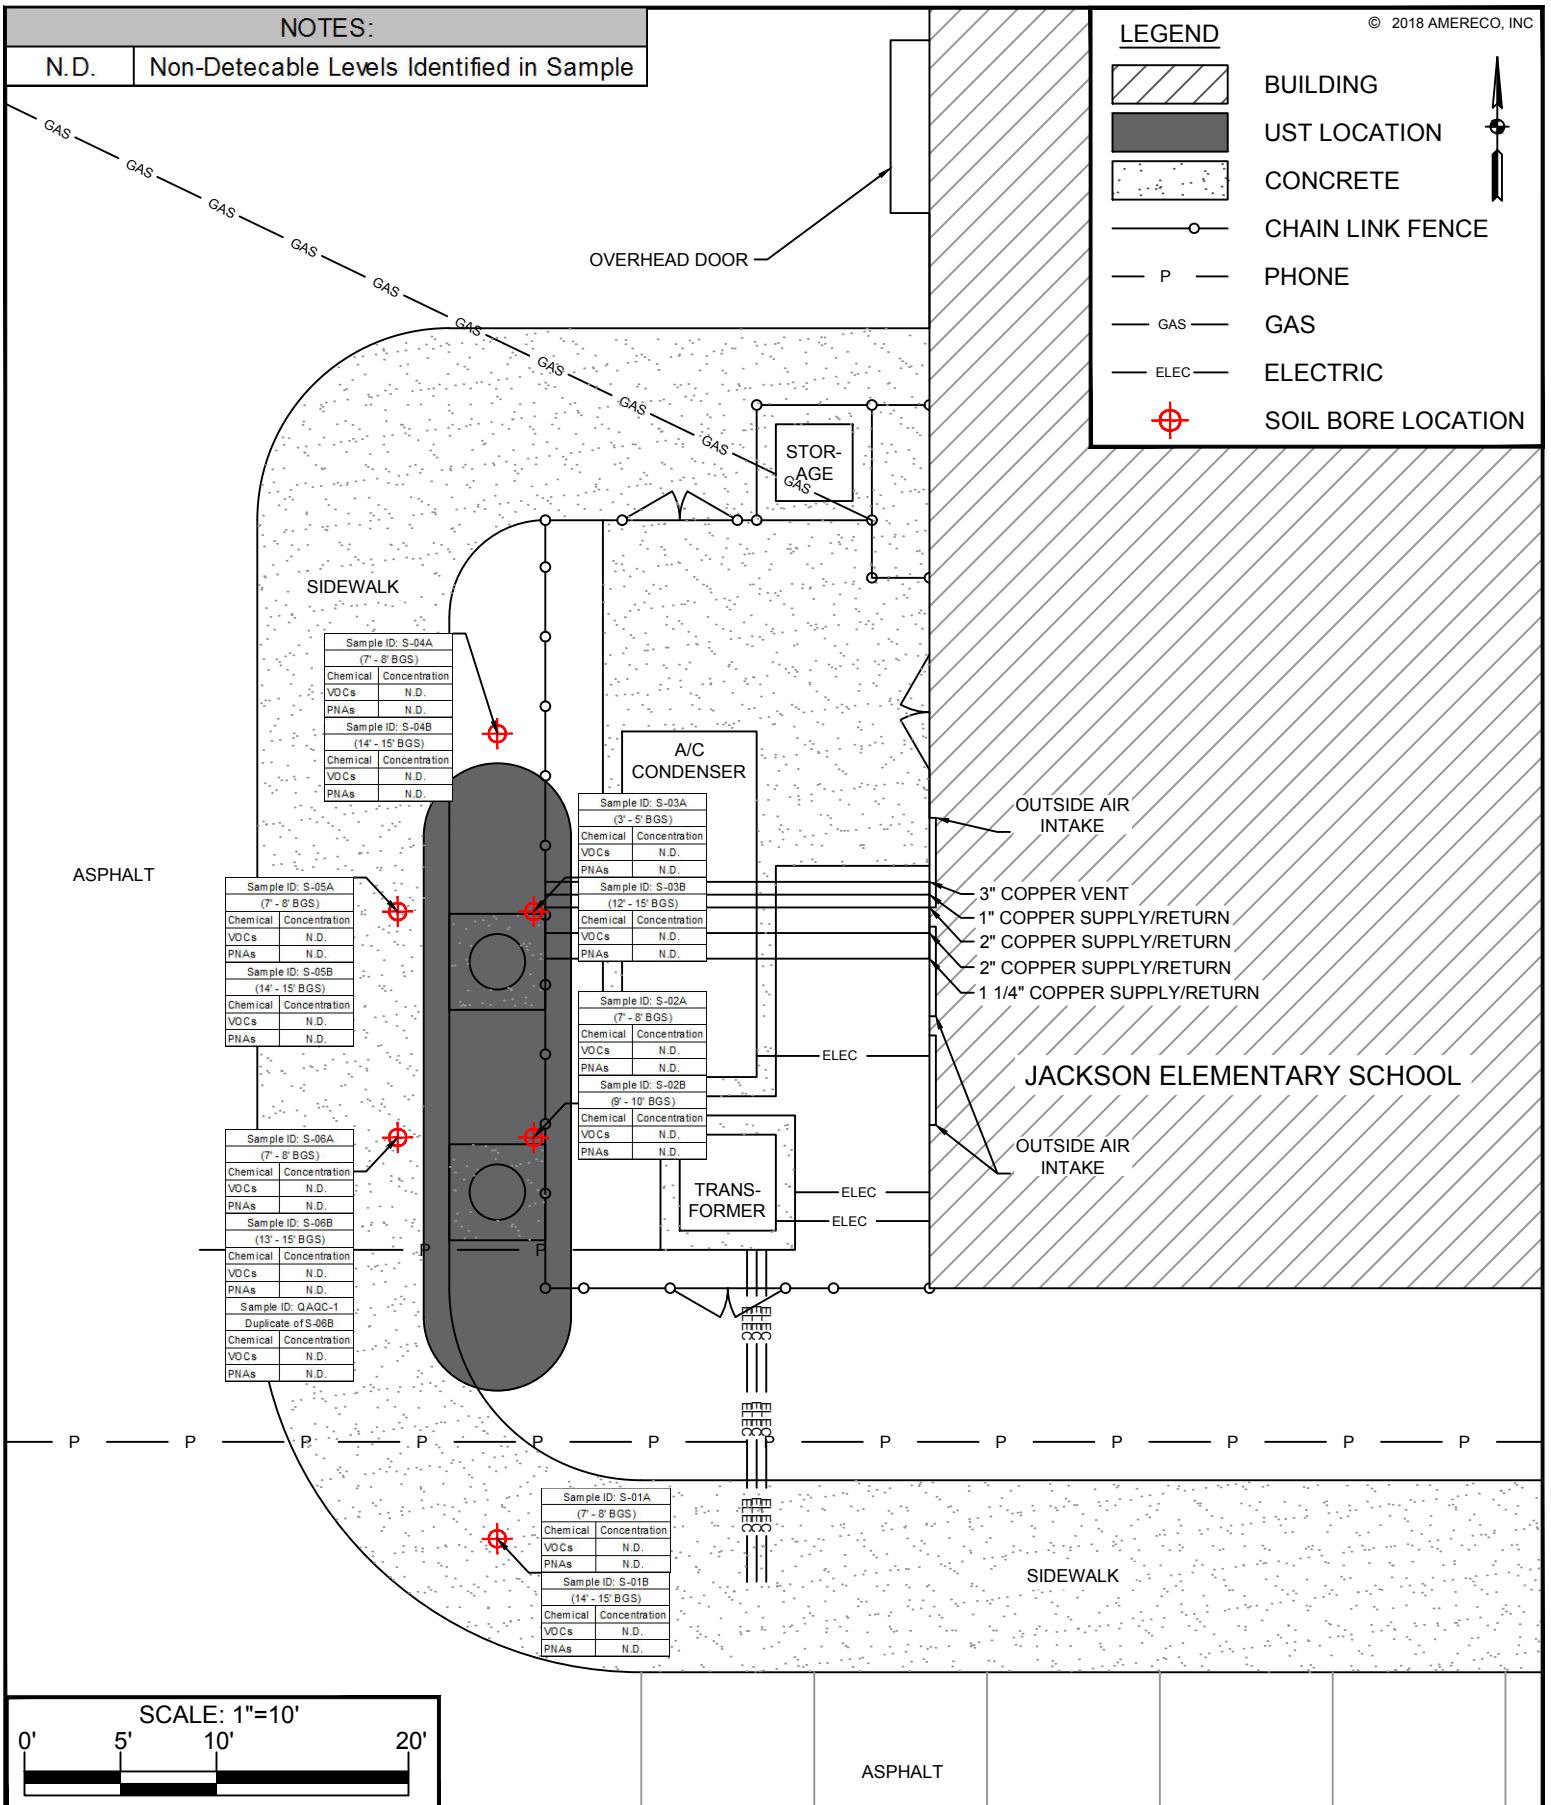

SHEET 7 OF 7

DRAWING NUMBER

SP7

SOIL SAMPLE SUMMARY

UST CLOSURE REPORT
JACKSON ELEMENTARY SCHOOL

VALPARAISO

INDIANA

DRAWN: N. SCHUR
DESIGNED: S. TRAVIS
APPROVD: S. TRAVIS
DATE: MAY 07, 2018
PROJECT NUMBER:
18.4033.2

NO.	REVISION	BY	DATE
1			
2			
3			
4			
5			
6			
7			
8			
9			
10			



AMERECO, INC.

CONSULTING ENGINEERS-PROJECT MANAGERS
54 MICHIGAN AVENUE
VALPARAISO, IN 46383 219-531-0531