
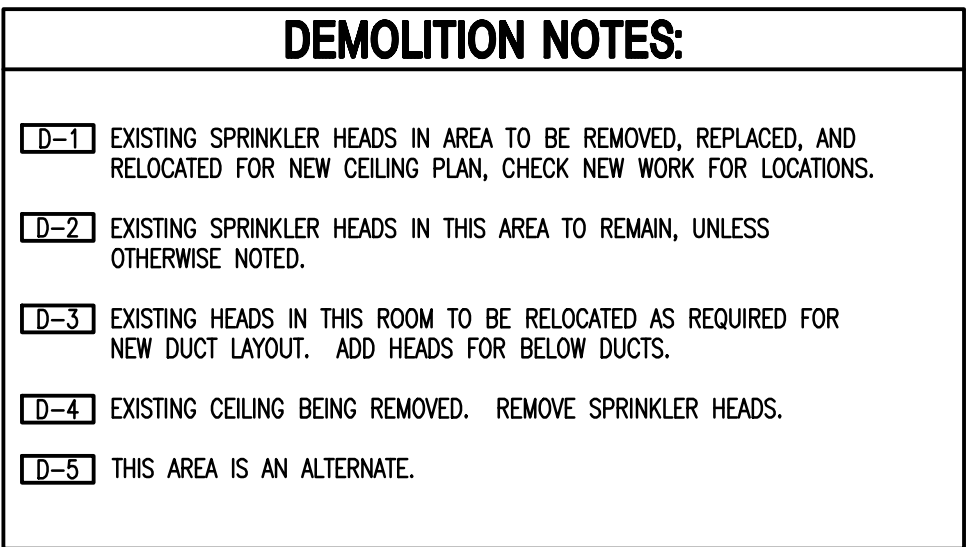


PROJECT NUMBER	YG	✓
DRAWN BY:	OAS	✓
		✓
		✓
ISSUED FOR BID: 01/05/2009		✓

FIRST FLOOR EXISTING PLAN - MODULE A -
FIRE PROTECTION

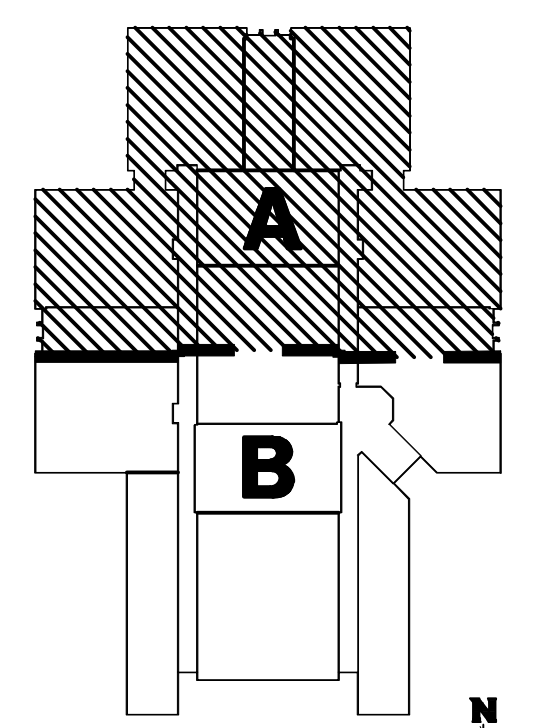

SPRINKLER HEAD KEY

- = REMOVE EXISTING SEMI-CONCEALED HEAD IN LAY-IN CEILING.
○ = REMOVE EXISTING SEMI-CONCEALED HEAD IN NON LAY-IN CEILING.
Ⓢ = EXISTING SPRINKLER HEAD IN CEILING TO REMAIN.

1 FIRST FLOOR EXISTING PLAN - MODULE A - FIRE PROTECTION
1/8" = 1'-0"

