



1 BUILDING SECTION
1/4" = 1'-0"

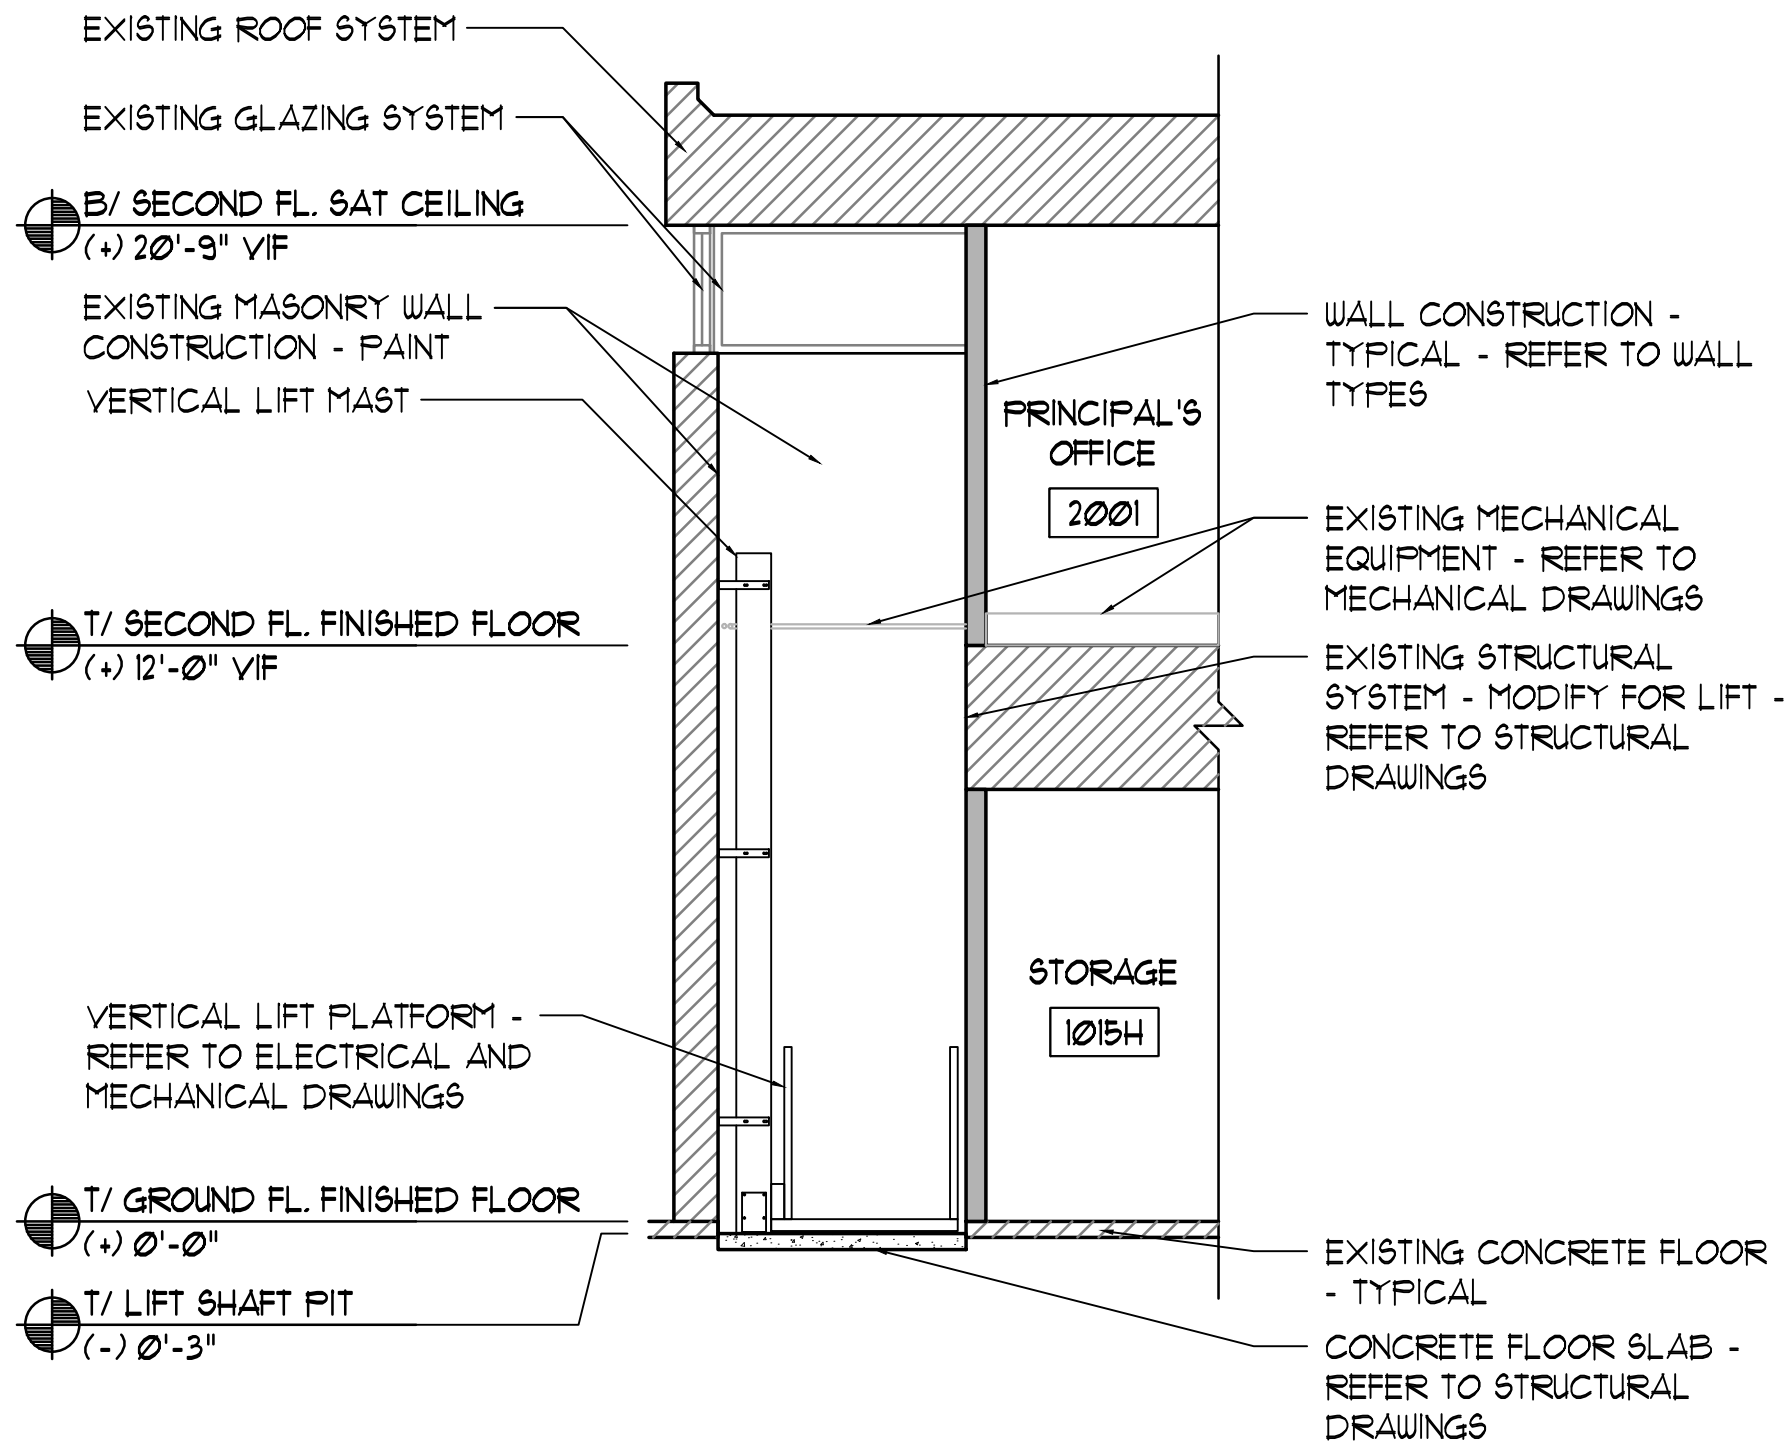

2 BUILDING SECTION
1/4" = 1'-0"


LEGEND	
	EXISTING CONSTRUCTION
	EXISTING CONSTRUCTION (SECTION)

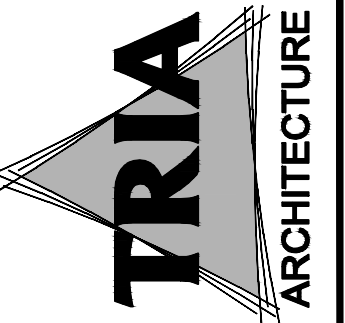

PROJECT CONSULTANT:
OAS, LLC
OFFICERS AND ARCHITECTS, LLC
780 EASTLAND DR. UNIT 1 SUITE 200E, LINDSEY, MISSOURI 65254
STRUCTURAL ENGINEERS
(P) 641.983.0000
GreenbergFarrow
21 SOUTH WINDERMERE DRIVE, 200
ARLINGTON HEIGHTS, ILLINOIS 60010

DUNELAND SCHOOL CORPORATION
2018 MAIN OFFICE RENOVATIONS AT:
CHESTERTON MIDDLE SCHOOL (CMS)
651 W. MORGAN AVENUE, CHESTERTON, INDIANA 46304

REVISIONS:
PROJECT NUMBER: 18-003
PROJECT MANAGER: MS
DRAWN BY: PSN
DATE FOR BID: 07/26/2018
PARTIAL BUILDING SECTIONS

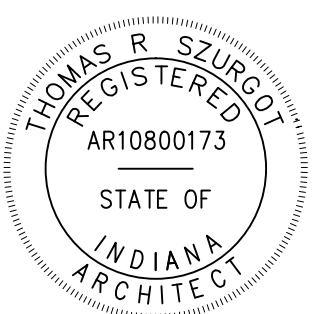

A5.01