




1 ACOUSTIC JOINT FILLER DETAIL - PLAN
3" = 1'-0"

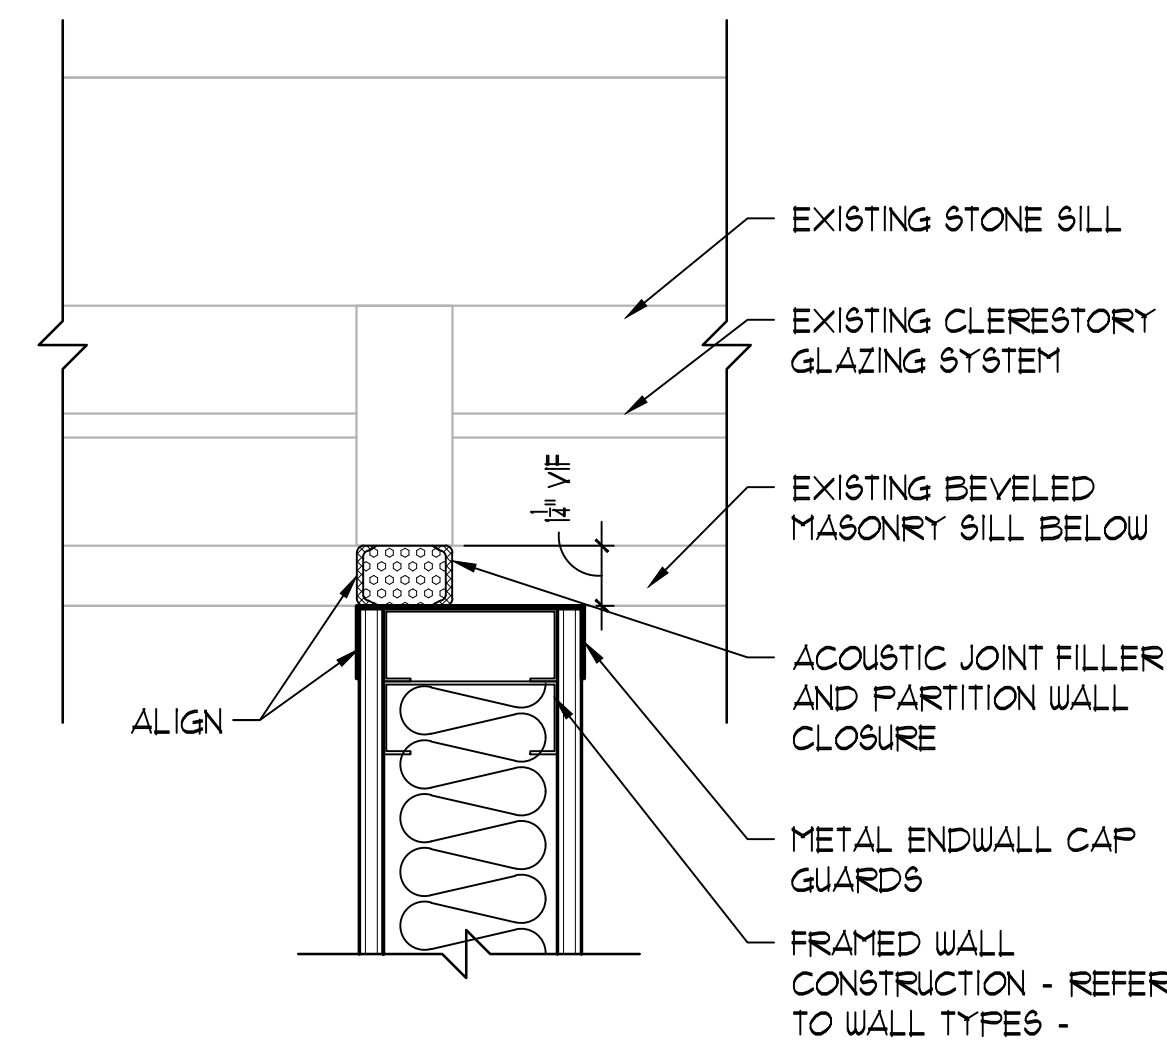


2 ACOUSTIC JOINT FILLER DETAIL - PLAN
3" = 1'-0"

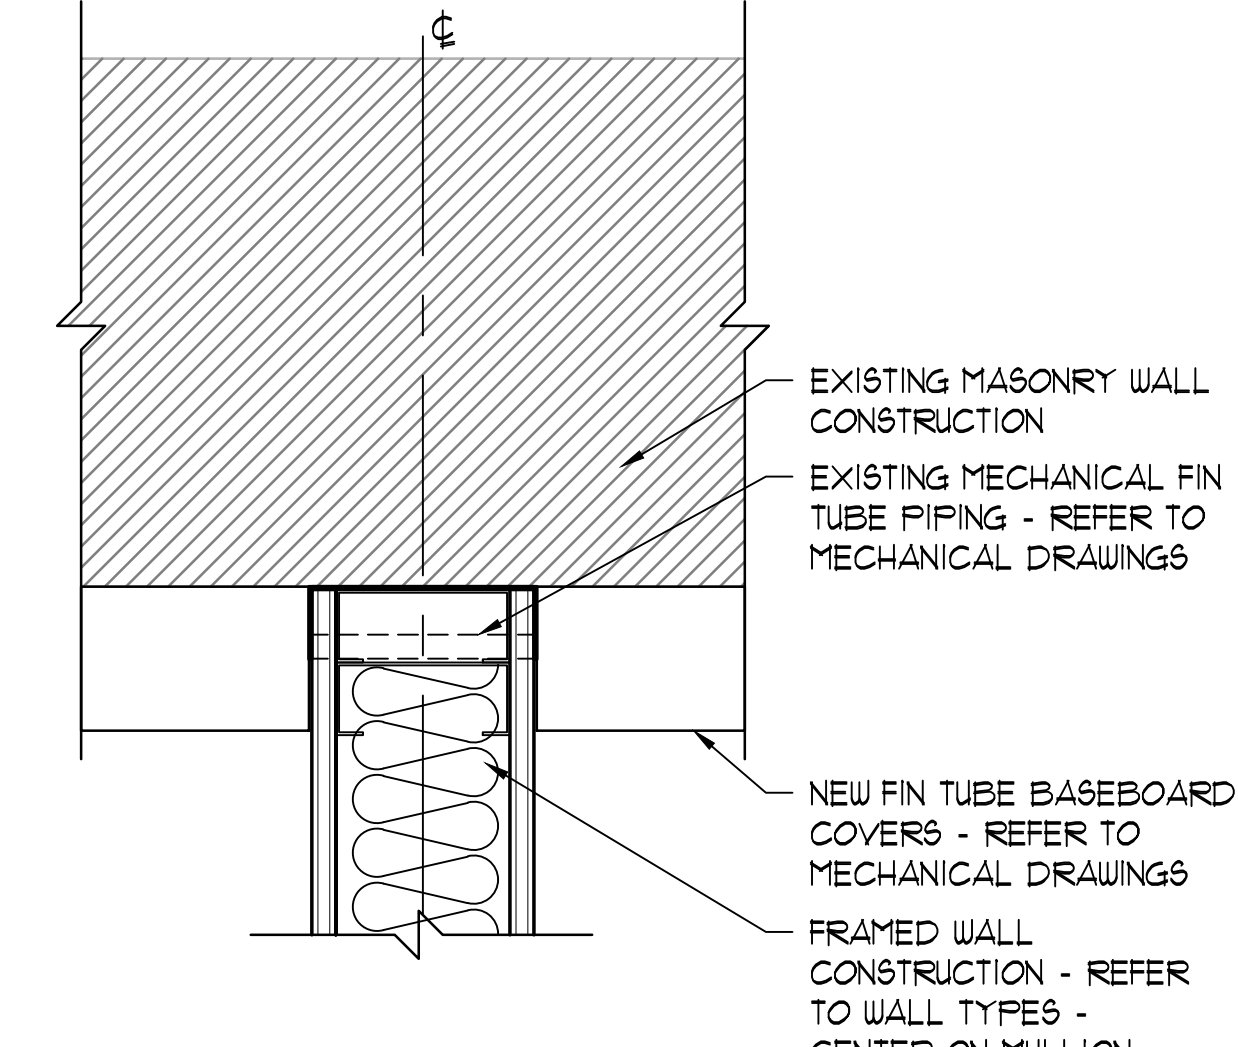


3 DETAIL
3" = 1'-0"

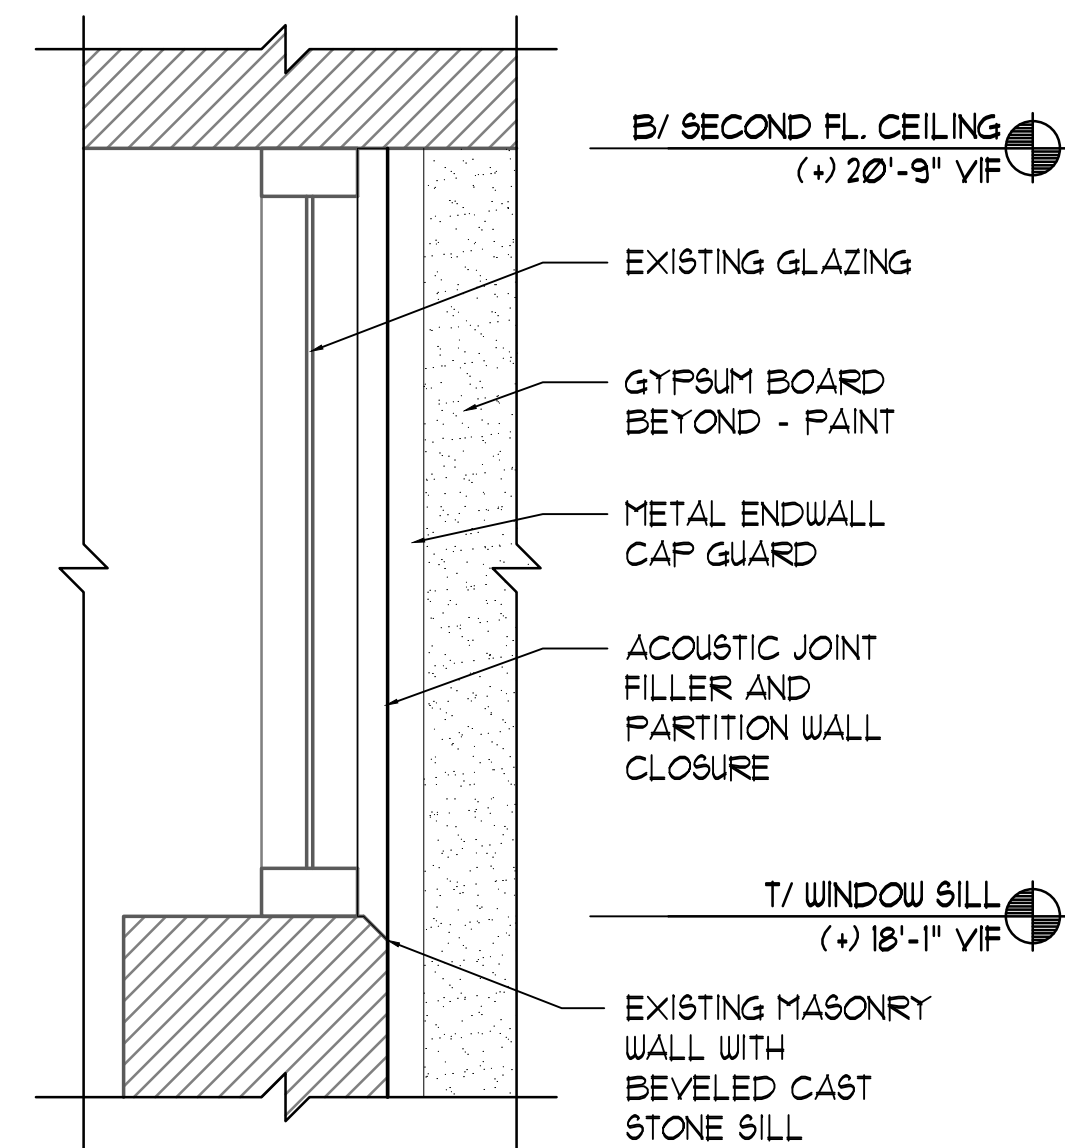


4 ACOUSTIC JOINT FILLER DETAIL
1 1/2" = 1'-0"

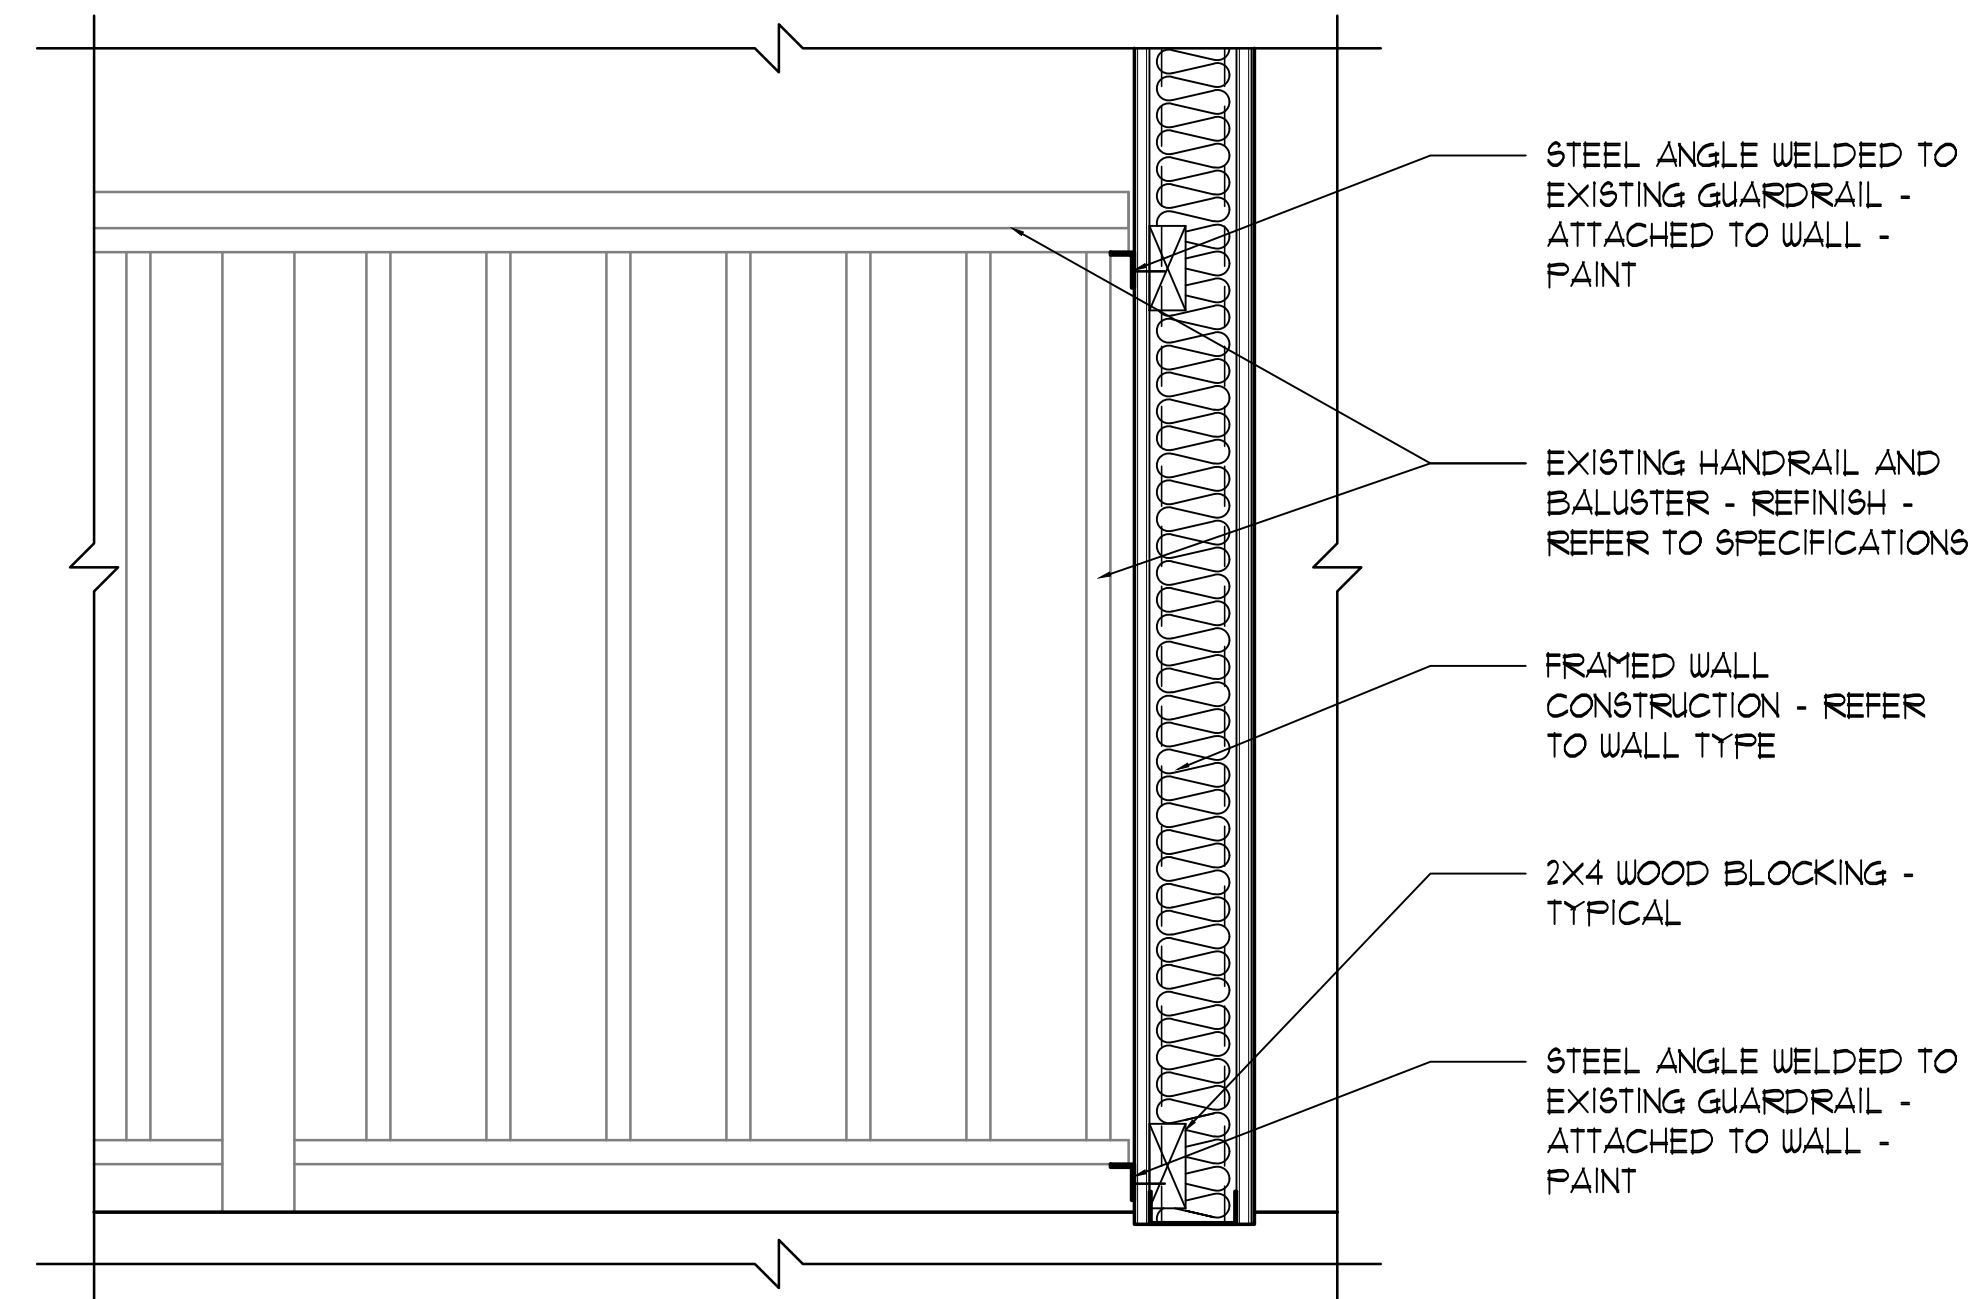


5 GUARDRAIL DETAIL
1 1/2" = 1'-0"

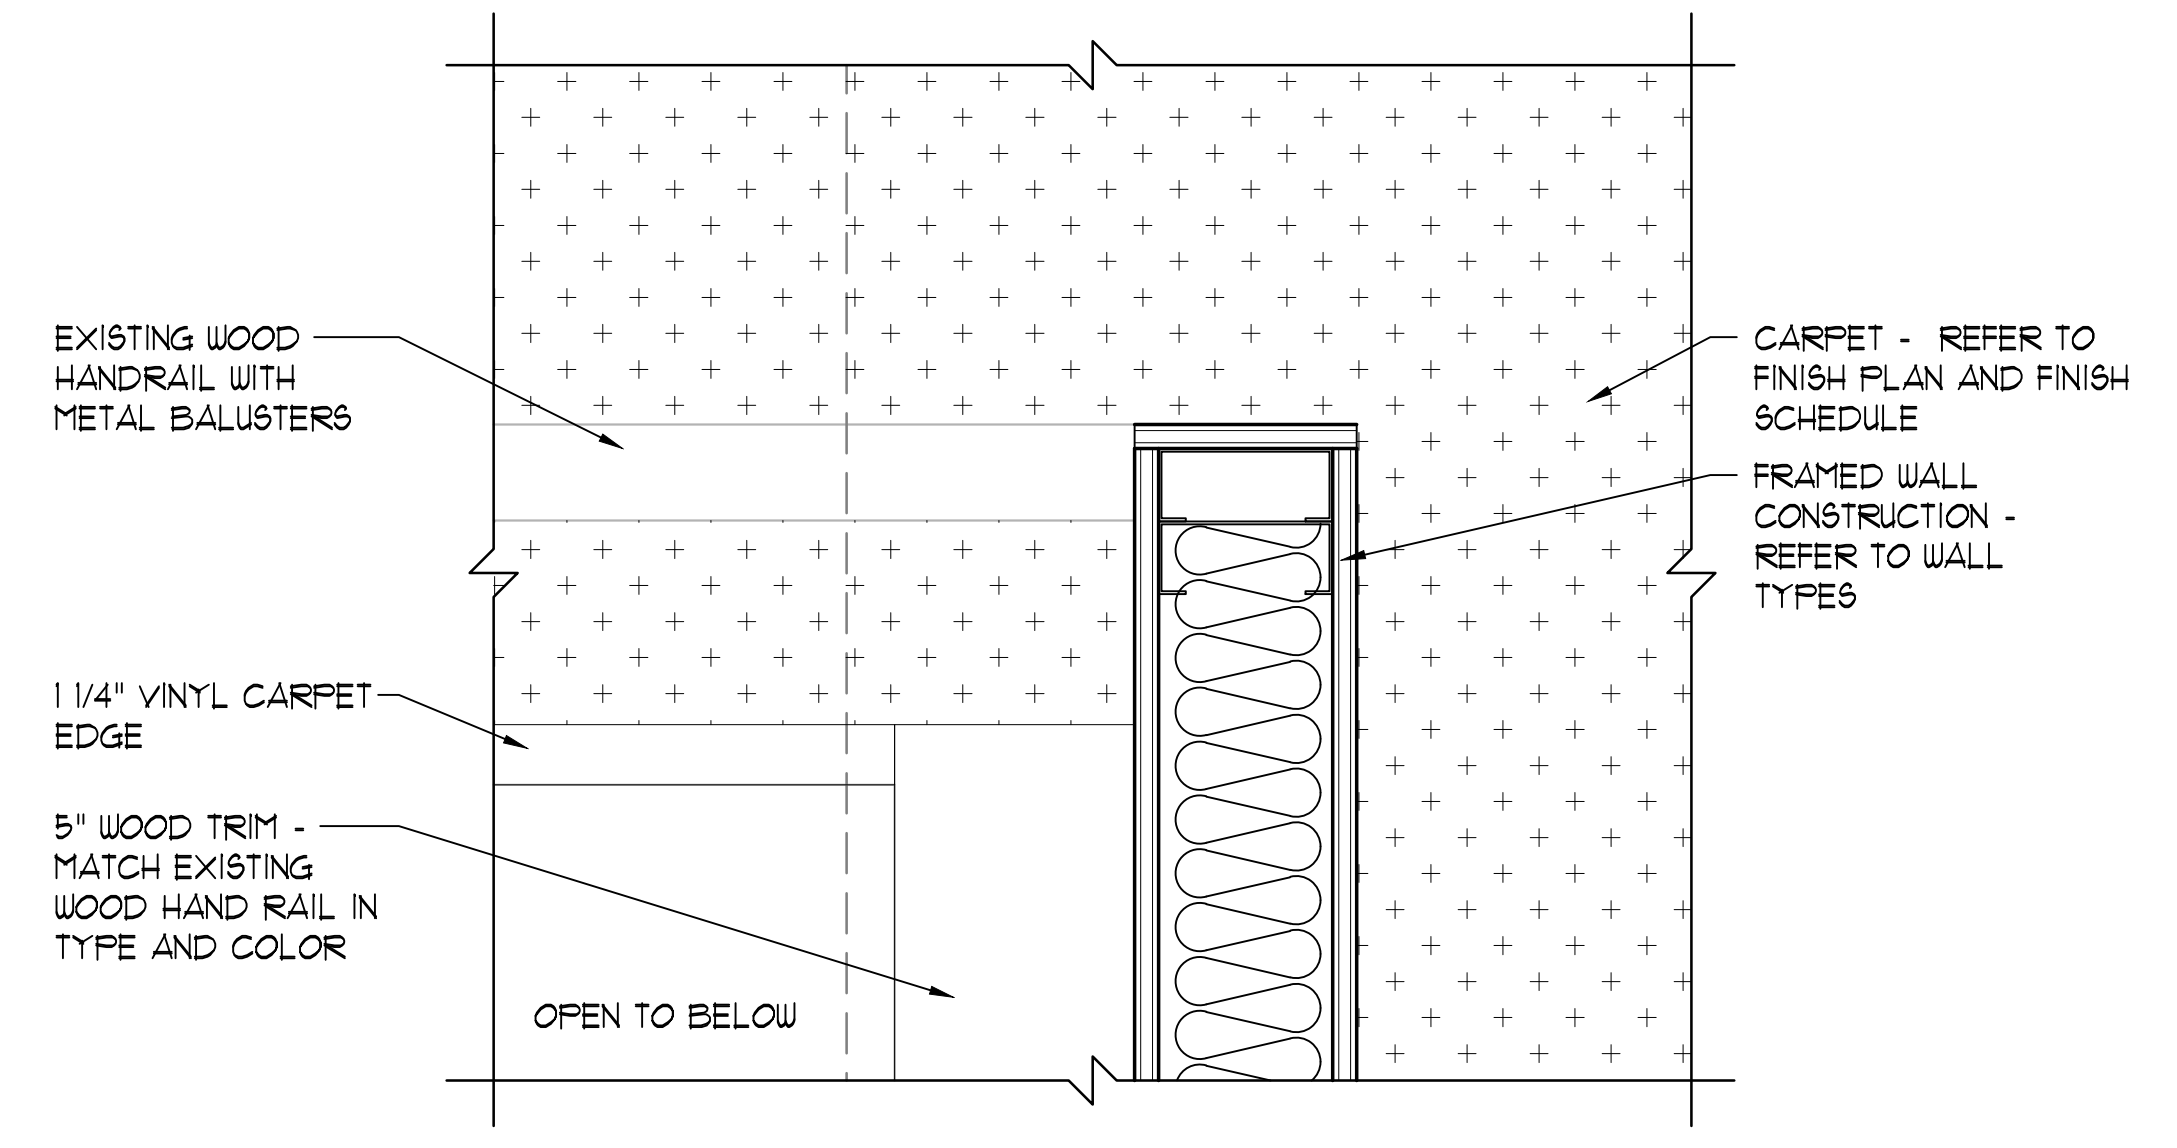

6 VINYL EDGE AND WOOD TRIM CORNER DETAIL
3" = 1'-0"

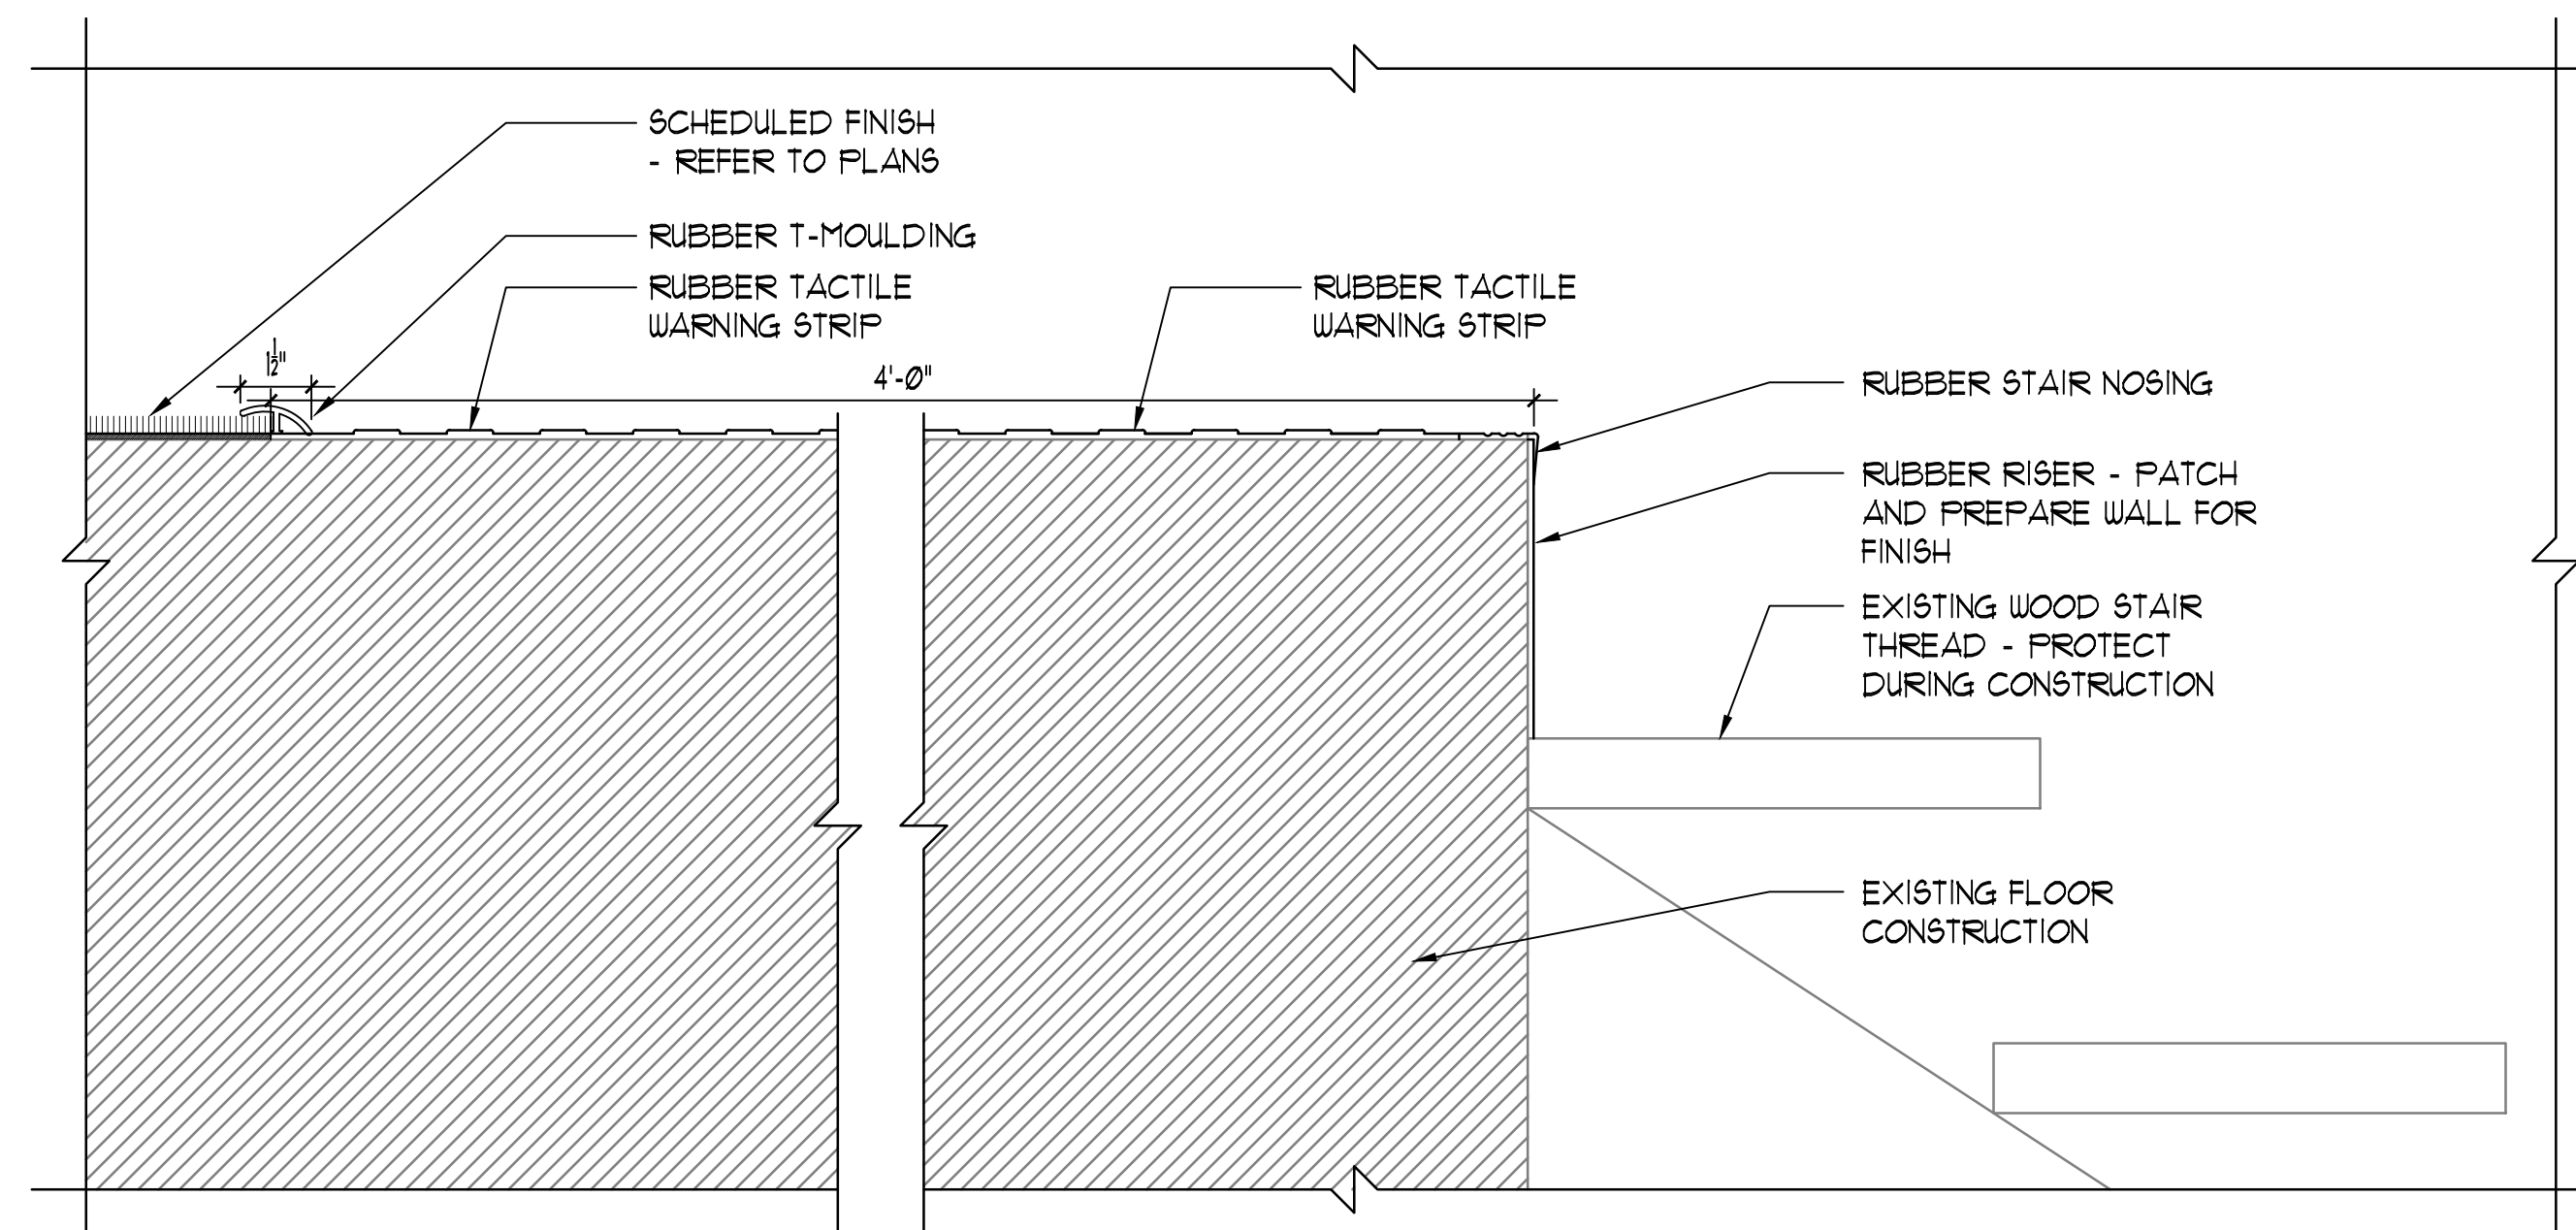

7 STAIRS EDGE DETAIL
1 1/2" = 1'-0"

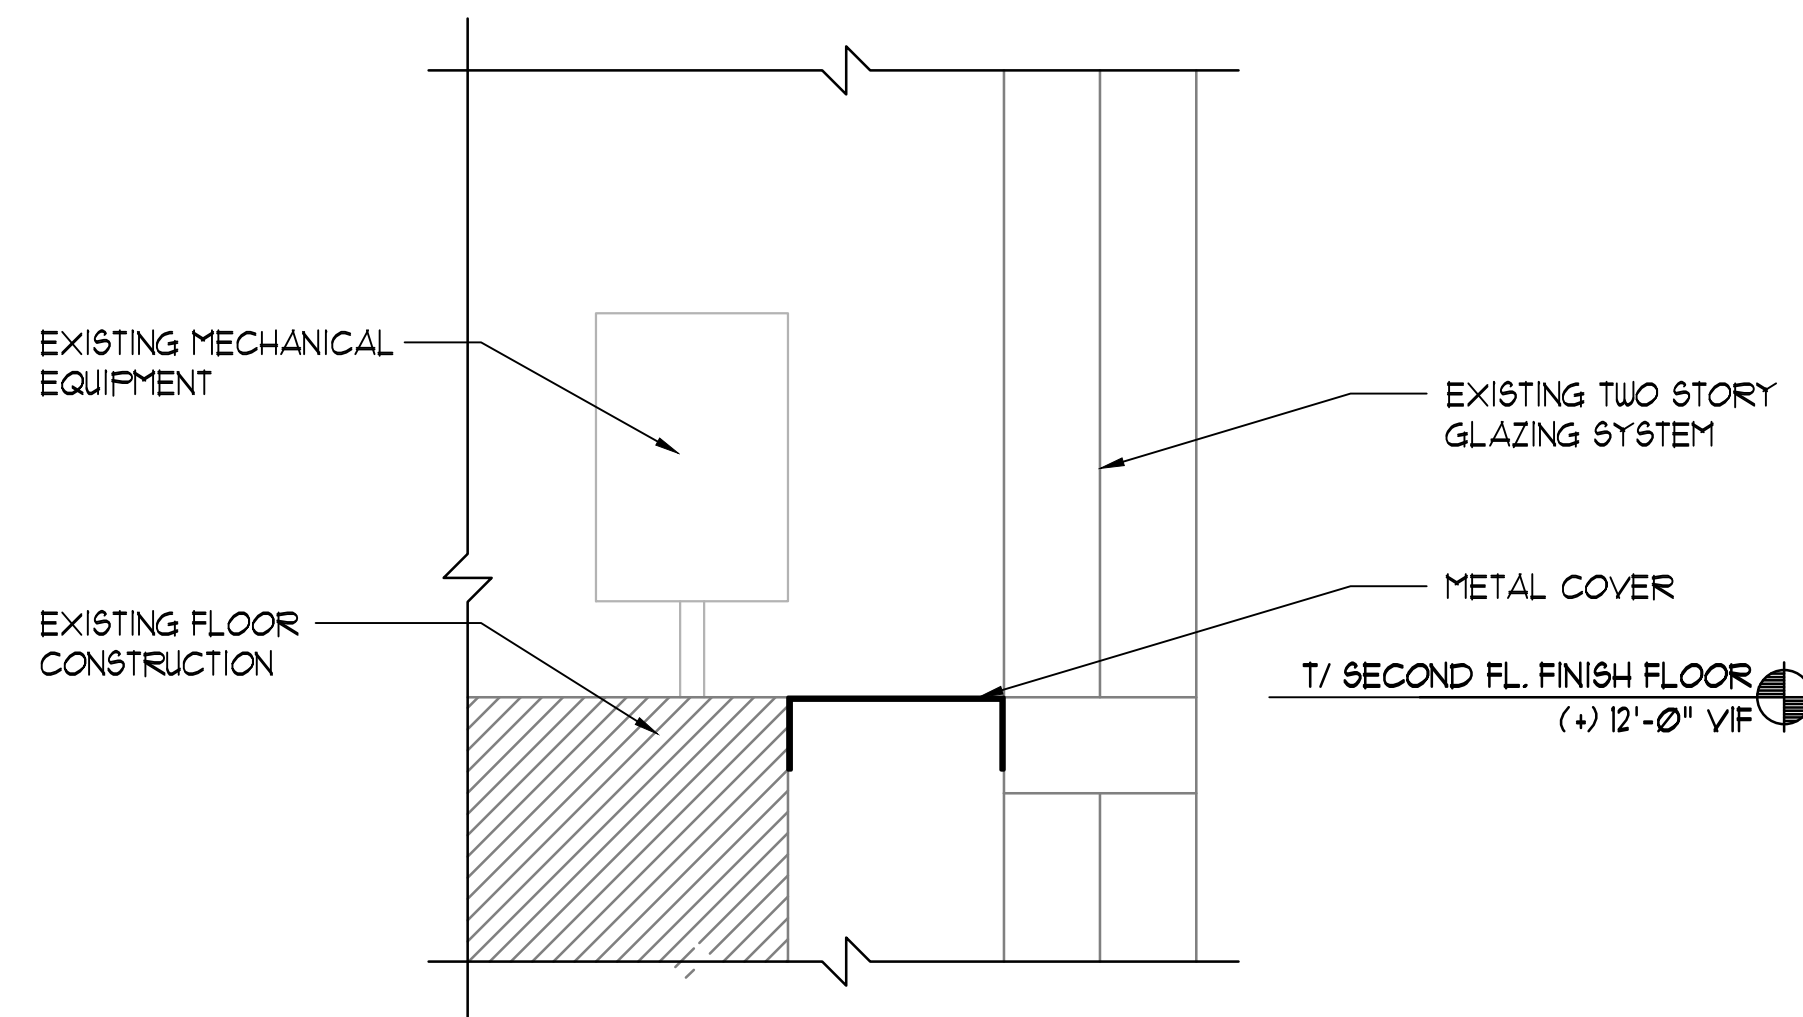

8 TWO STORY WINDOW DETAIL
3" = 1'-0"