

DUNELAND SCHOOL CORPORATION

2018 MAIN OFFICE RENOVATIONS AT: CHESTERTON MIDDLE SCHOOL (CMS)

651 W. MORGAN AVENUE, CHESTERTON, INDIANA 46304
TRIA PROJECT#: 18-003

ARCHITECT:

TRIA ARCHITECTURE, INC.

West Suburban Office: 901 McClintock Drive, Suite 100
Burr Ridge, Illinois 60521

South Suburban Office: 1820 Ridge Road, Suite 209
Homewood, Illinois 60430

Phone: 630.455.4500 Fax: 630.455.4040
www.TriaArchitecture.com

STRUCTURAL ENGINEER:

GREENBERGFARROW

21 South Evergreen, Suite 200
Arlington Heights, IL 60005
Phone: 847.788.9200
www.greenbergfarrow.com

M.E.P. ENGINEER:

OAS, LLC.

769 Heartland Dr., Unit A
Sugar Grove, Illinois 60554

ISSUED FOR BID:

MARCH 28, 2018

TRIA ARCHITECTURE, INC. HEREBY EXPRESSLY
RESERVES ALL COPYRIGHT AND OTHER PROPERTY
RIGHTS PRESENT WITHIN THESE DOCUMENTS.
REPRODUCTION, SALE, OR ALTERATION OF THESE
DOCUMENTS IN WHOLE, OR A PORTION THERE OF,
SHALL BE PROHIBITED WITHOUT PRIOR WRITTEN
CONSENT OF TRIA ARCHITECTURE, INC.

COPYRIGHT 2018 TRIA ARCHITECTURE, INC.

GENERAL BUILDING CODE REQUIREMENTS

BUILDING CODES REFERENCED:

2012 INTERNATIONAL BUILDING CODE WITH 2014 INDIANA AMENDMENTS

2006 INTERNATIONAL PLUMBING CODE 2ND EDITION AMENDED INDIANA 2012

2008 NATIONAL ELECTRICAL CODE WITH 2009 INDIANA AMENDMENTS

2012 INTERNATIONAL MECHANICAL CODE WITH 2014 INDIANA AMENDMENTS

INDIANA ENERGY CONSERVATION CODE 2010

2012 INTERNATIONAL FIRE CODE WITH 2014 INDIANA AMENDMENTS

2012 INTERNATIONAL FUEL GAS CODE 2ND EDITION WITH 2014 INDIANA AMENDMENTS

OCCUPANCY CLASSIFICATION:

EDUCATIONAL GROUP E

DESIGN FIRM REGISTRATION:

THOMAS R. SZURGOT

INDIANA LICENSE NUMBER: *ARI0800173

DRAWING INDEX

T1.00 TITLE SHEET, SITE LOCATION MAP, INDEX, AND GENERAL
BUILDING CODE REQUIREMENTS

ARCHITECTURAL

AG0.00 SYMBOLS AND ABBREVIATIONS
AG1.10 CONSTRUCTION OPERATIONS PLAN
AG2.10 PARTIAL FIRST FLOOR SAFETY REFERENCE PLAN
AG2.20 PARTIAL SECOND FLOOR SAFETY REFERENCE
PLAN

A0.10 EXISTING PARTIAL FIRST FLOOR PLAN
A0.11 EXISTING PARTIAL FIRST FLOOR REFLECTED CEILING
PLAN
A0.20 EXISTING PARTIAL SECOND FLOOR PLAN
A0.21 EXISTING PARTIAL SECOND FLOOR REFLECTED
CEILING PLAN

A1.10 PARTIAL FIRST FLOOR PLAN
A1.20 PARTIAL SECOND FLOOR PLAN AND ROOF DETAILS
A2.00 DOOR AND FRAME SCHEDULE, DOOR AND FRAME
TYPES AND WALL TYPES
A2.10 DOOR AND FRAME DETAILS

A5.00 BUILDING SECTIONS
A5.01 PARTIAL BUILDING SECTIONS
A6.00 DETAILS

A7.10 PARTIAL FIRST FLOOR REFLECTED CEILING PLAN
A7.20 PARTIAL SECOND FLOOR REFLECTED CEILING PLAN
AND DETAILS
A8.10 PARTIAL ROOF PLAN
A9.10 PARTIAL FIRST FLOOR FINISH PLAN
A9.20 PARTIAL SECOND FLOOR FINISH PLAN
A9.50 ROOM FINISH SCHEDULE AND NOTES

STRUCTURAL

S0.00 GENERAL NOTES AND DETAILS
S1.00 PARTIAL FIRST FLOOR FRAMING PLAN
S2.00 MECHANICAL RELATED WORK

MECHANICAL

M0.10 EXISTING PARTIAL FIRST FLOOR PLAN -
MECHANICAL
M0.20 EXISTING PARTIAL SECOND FLOOR PLAN -
MECHANICAL
M1.10 PARTIAL FIRST FLOOR PLAN - MECHANICAL
M1.20 PARTIAL SECOND FLOOR PLAN - MECHANICAL
M2.10 ENLARGED SECOND FLOOR PLANS - MECHANICAL
M3.00 SCHEDULES MECHANICAL
M4.00 DETAILS MECHANICAL
M4.01 DETAILS MECHANICAL
M4.02 DETAILS MECHANICAL
M4.03 NOTES MECHANICAL
M4.04 SYMBOLS AND ABBREVIATIONS MECHANICAL

PLUMBING

P0.10 EXISTING PARTIAL FIRST FLOOR PLAN - PLUMBING



ELECTRICAL

E0.10 EXISTING PARTIAL FIRST FLOOR PLAN -
ELECTRICAL
E0.20 EXISTING PARTIAL SECOND FLOOR PLAN -
ELECTRICAL
E1.10 PARTIAL FIRST FLOOR PLAN - LIGHTING
E1.20 PARTIAL SECOND FLOOR PLAN - LIGHTING
E2.10 PARTIAL FIRST FLOOR PLAN - POWER AND SYSTEMS
E2.20 PARTIAL SECOND FLOOR PLAN - POWER AND
SYSTEMS
E3.00 SCHEDULES - ELECTRICAL
E3.01 SCHEDULES - ELECTRICAL
E4.00 SYMBOLS AND NOTES - ELECTRICAL


SCHOOL BOARD

BOARD PRESIDENT	MRS. KRISTIN KROEGER
BOARD VICE PRESIDENT	MR. JOHN MARSHALL
BOARD SECRETARY	MR. BRADON KROFT
BOARD MEMBER	MR. MICHAEL TROUT
BOARD MEMBER	MR. RONALD STONE
SUPERINTENDENT	DR. DAVID FRUIS

SITE LOCATION MAP

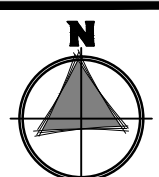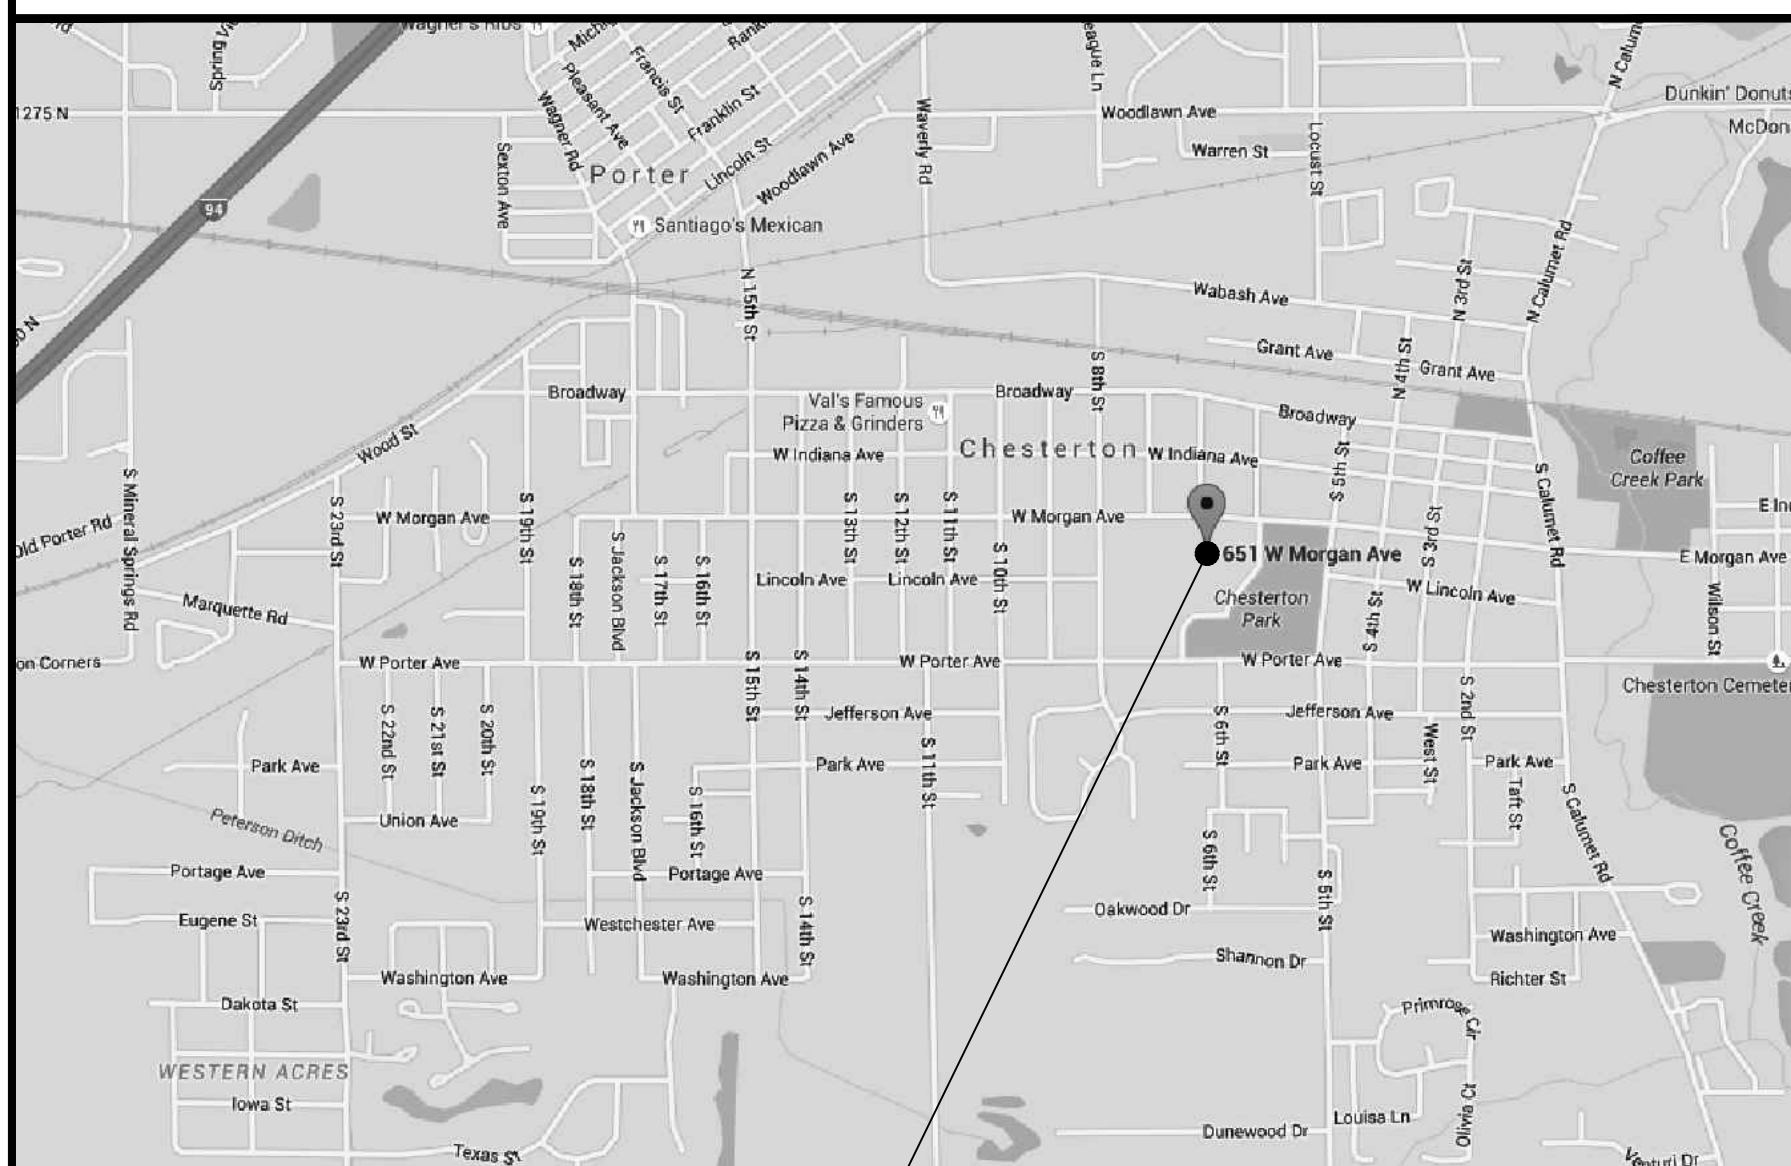

CHESTERTON MIDDLE SCHOOL /
ADMINISTRATION CENTER

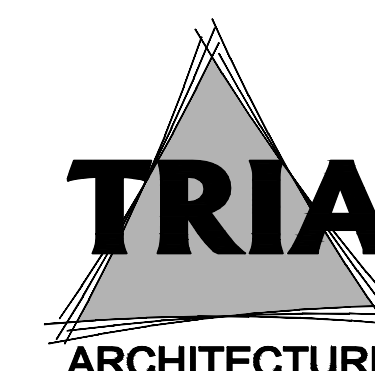

REVISIONS:

1	
2	
3	
4	
5	

T1.00