




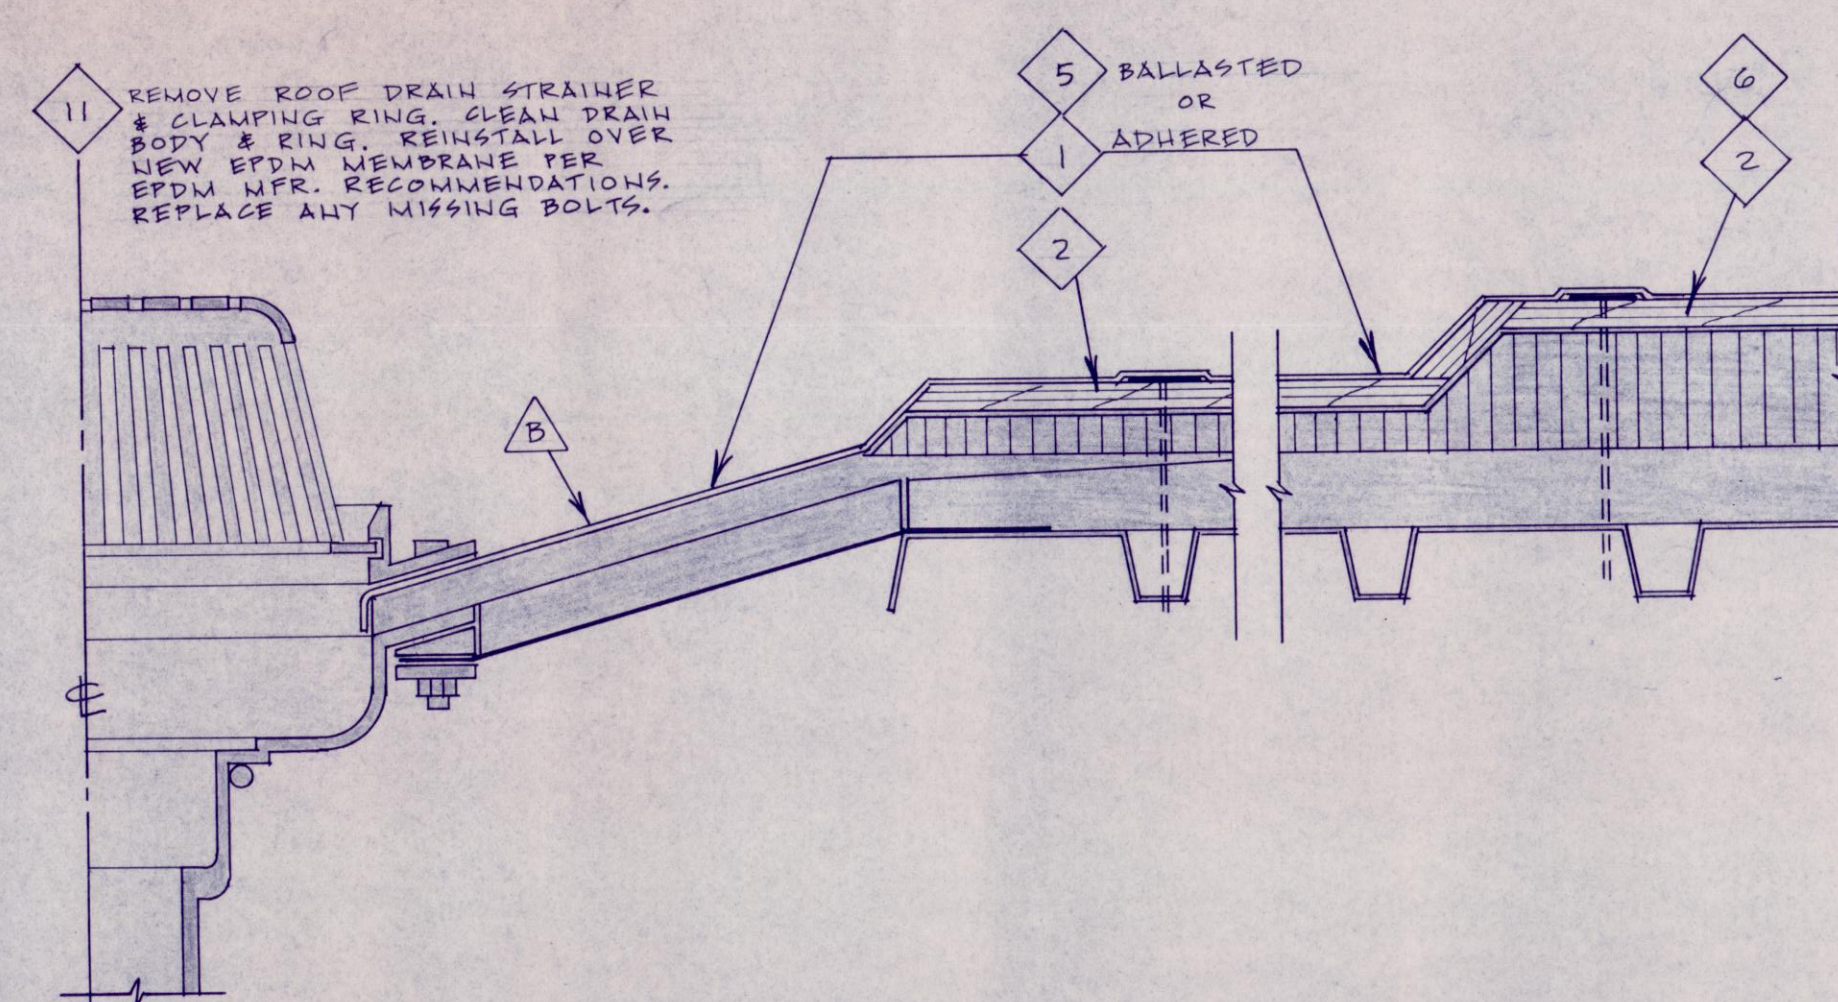


12 ROOF DRAIN DETAIL
3" = 1'-0"

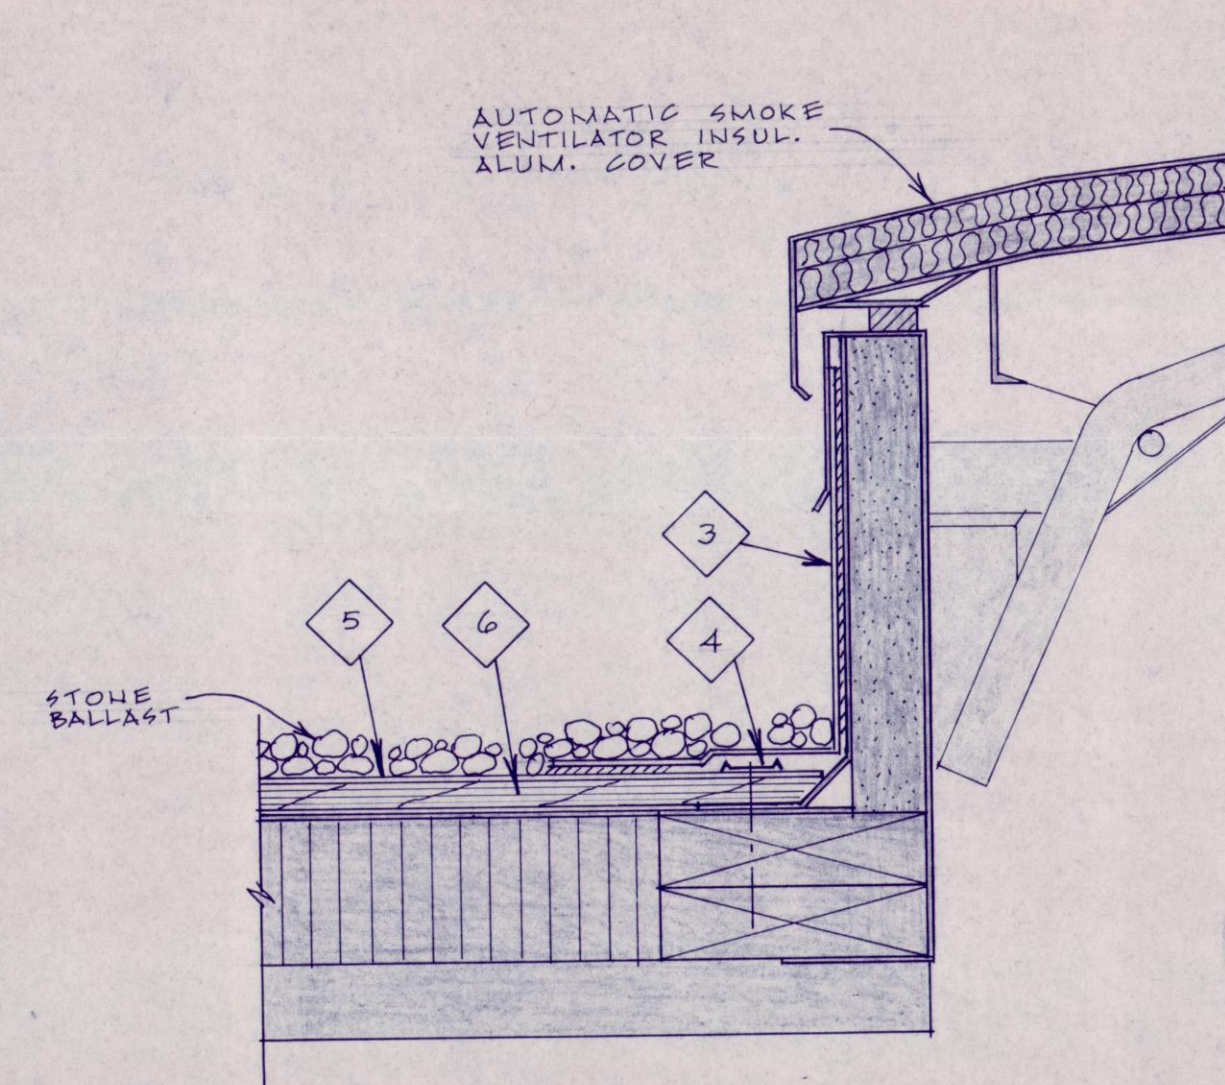


8 DETAIL
3" = 1'-0"

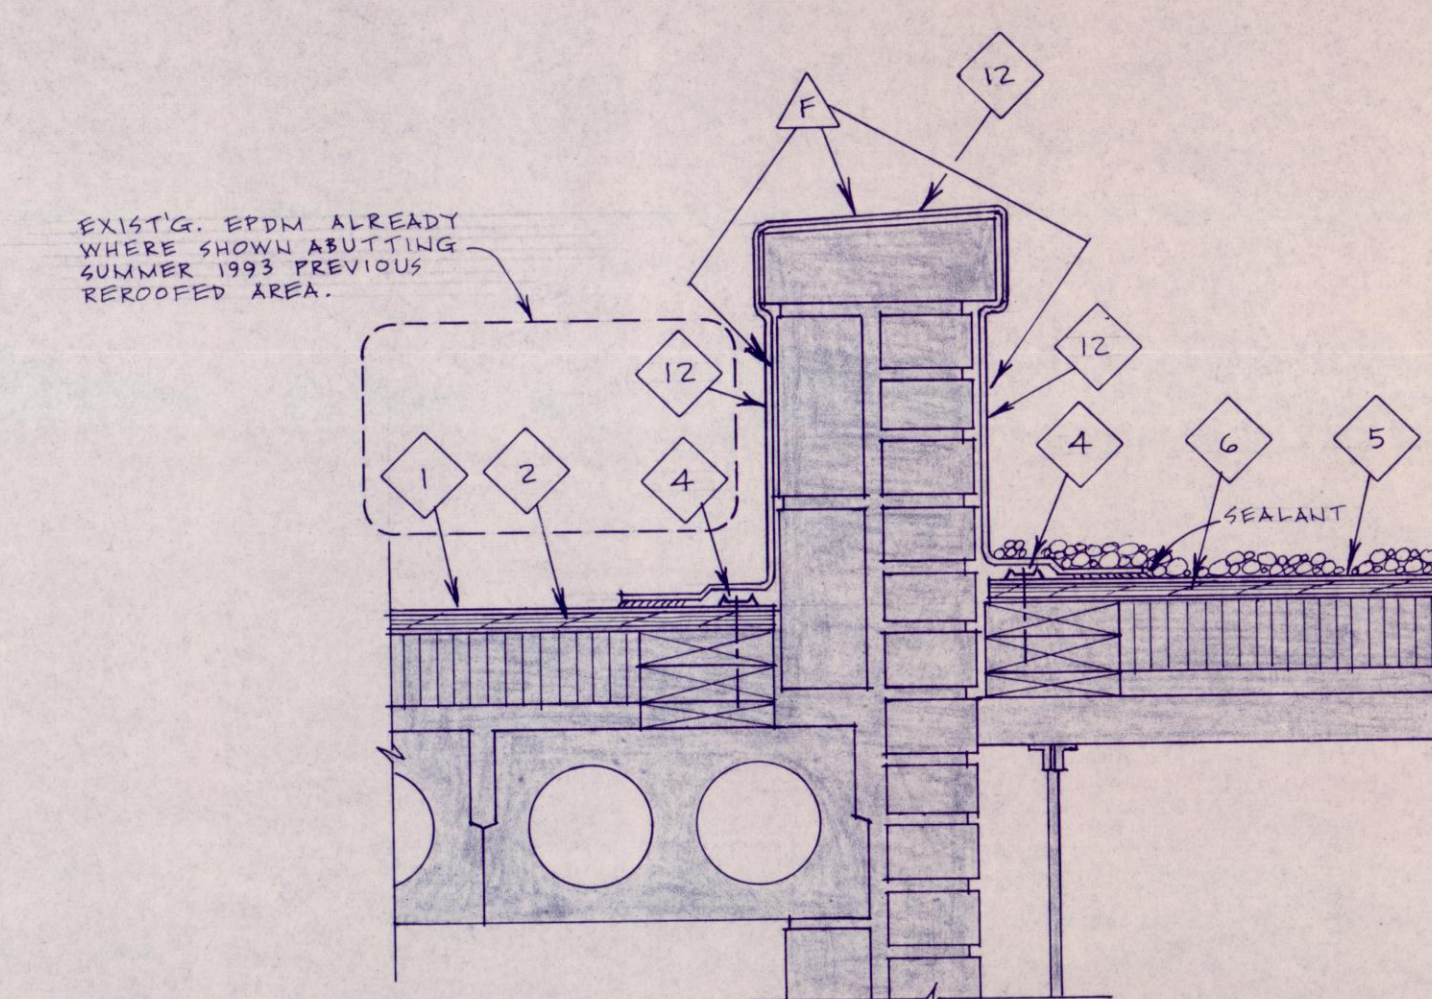


4 DETAIL
1/2" = 1'-0"

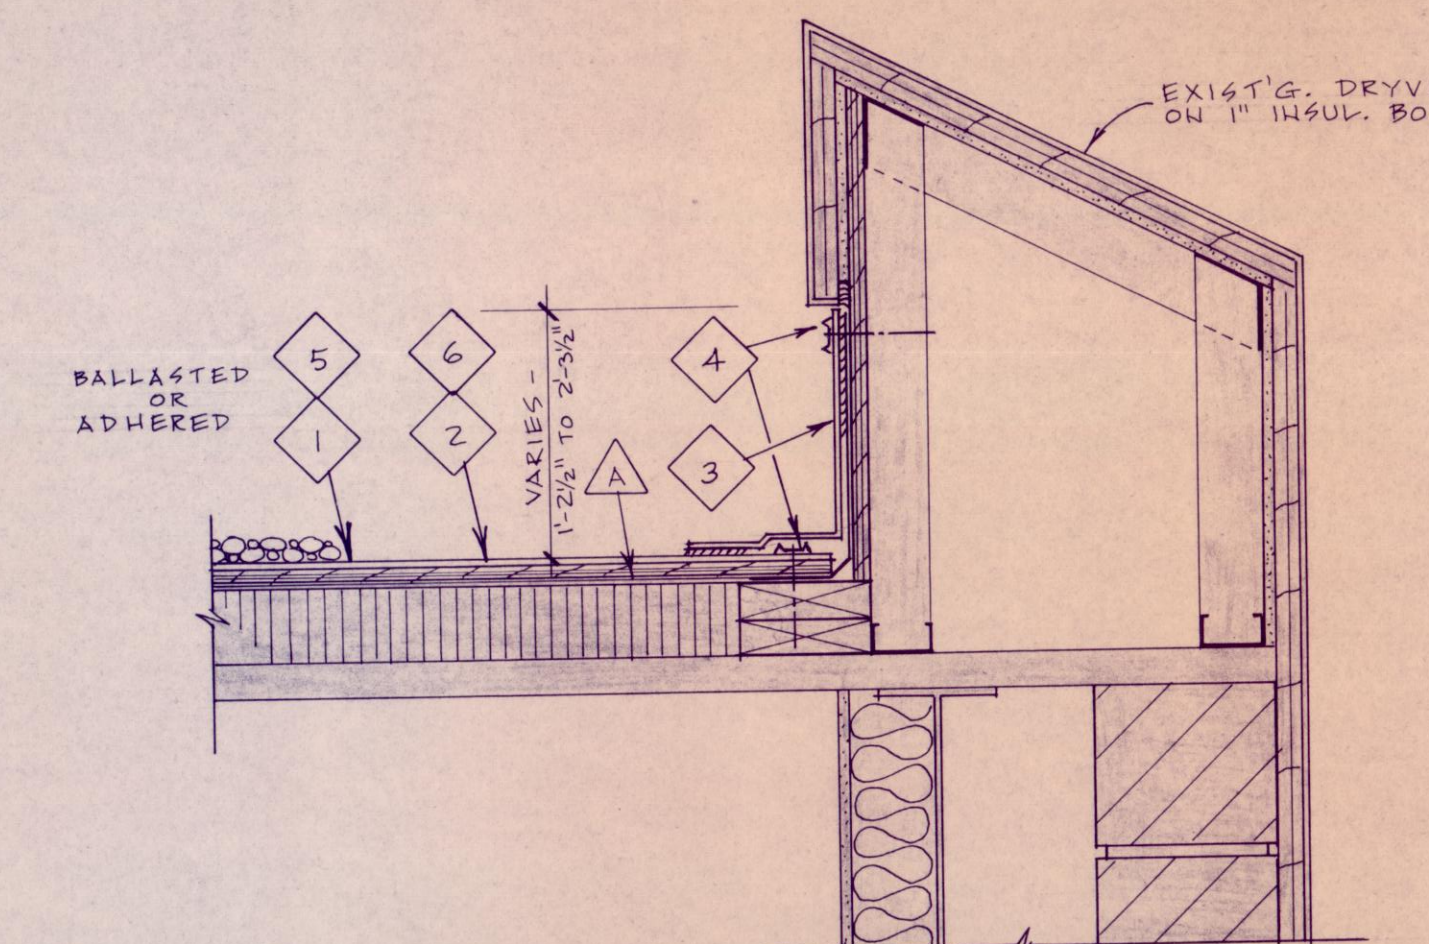


1 DETAIL
1/2" = 1'-0"

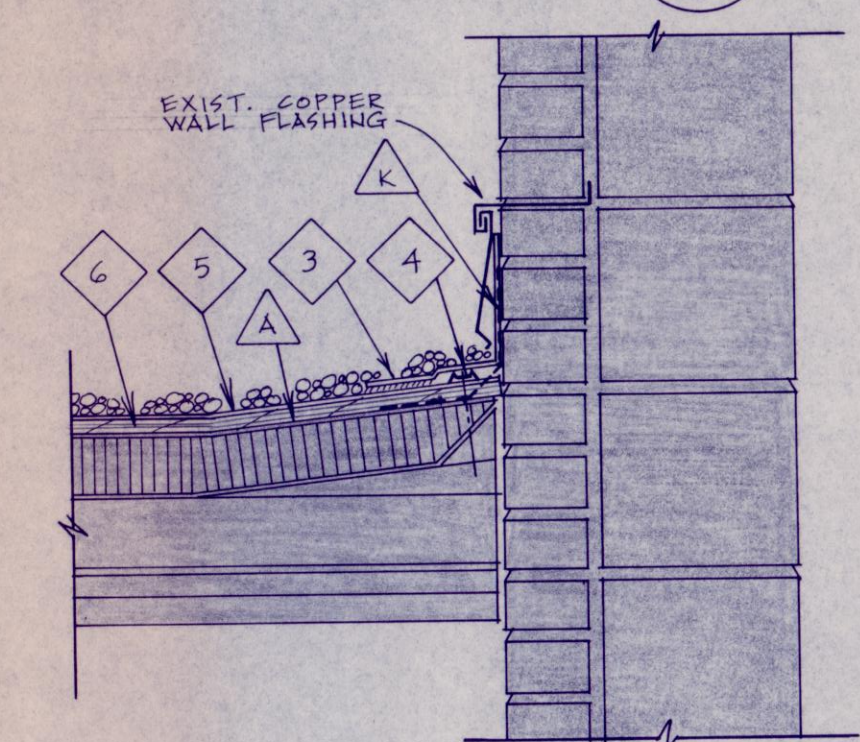


13 FLASHING DETAIL
1/2" = 1'-0"

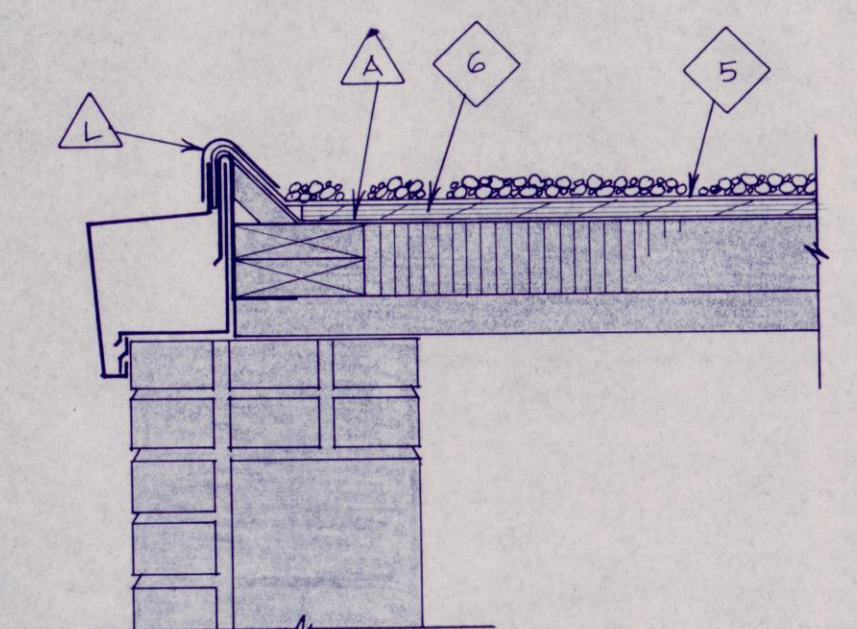


17 FASCIA DETAIL
1/2" = 1'-0"

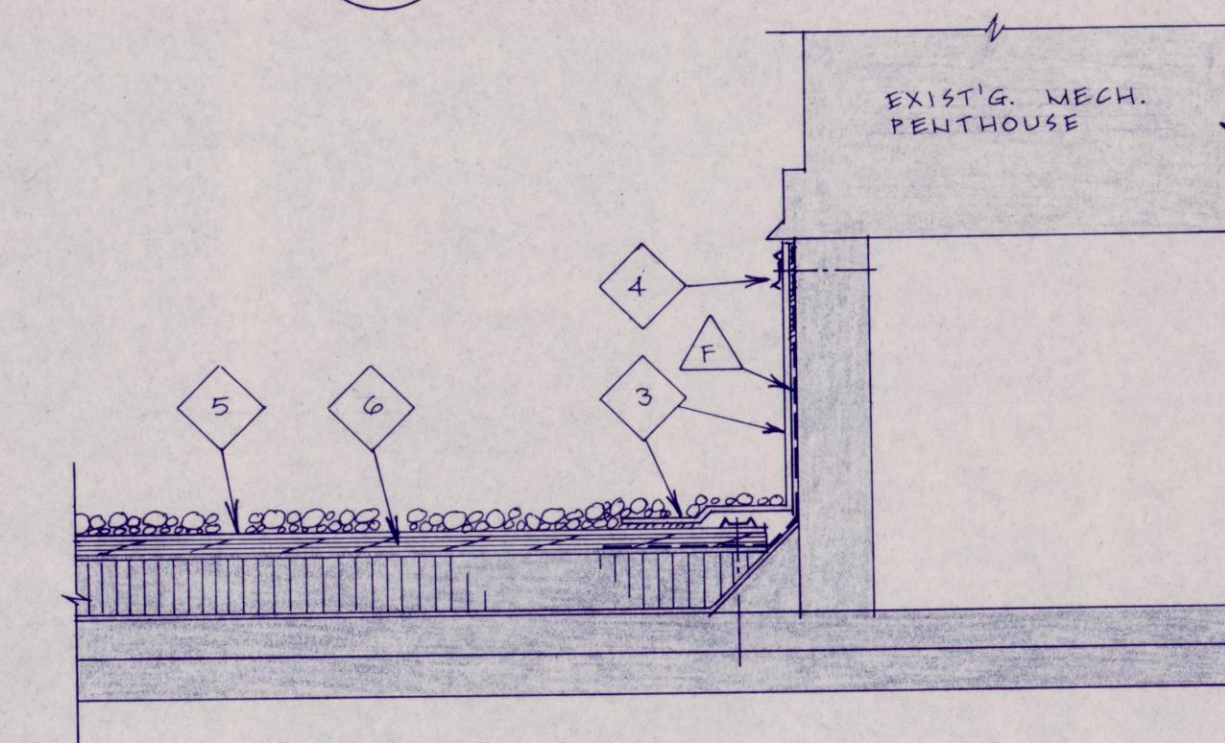


9 DETAIL
1/2" = 1'-0"

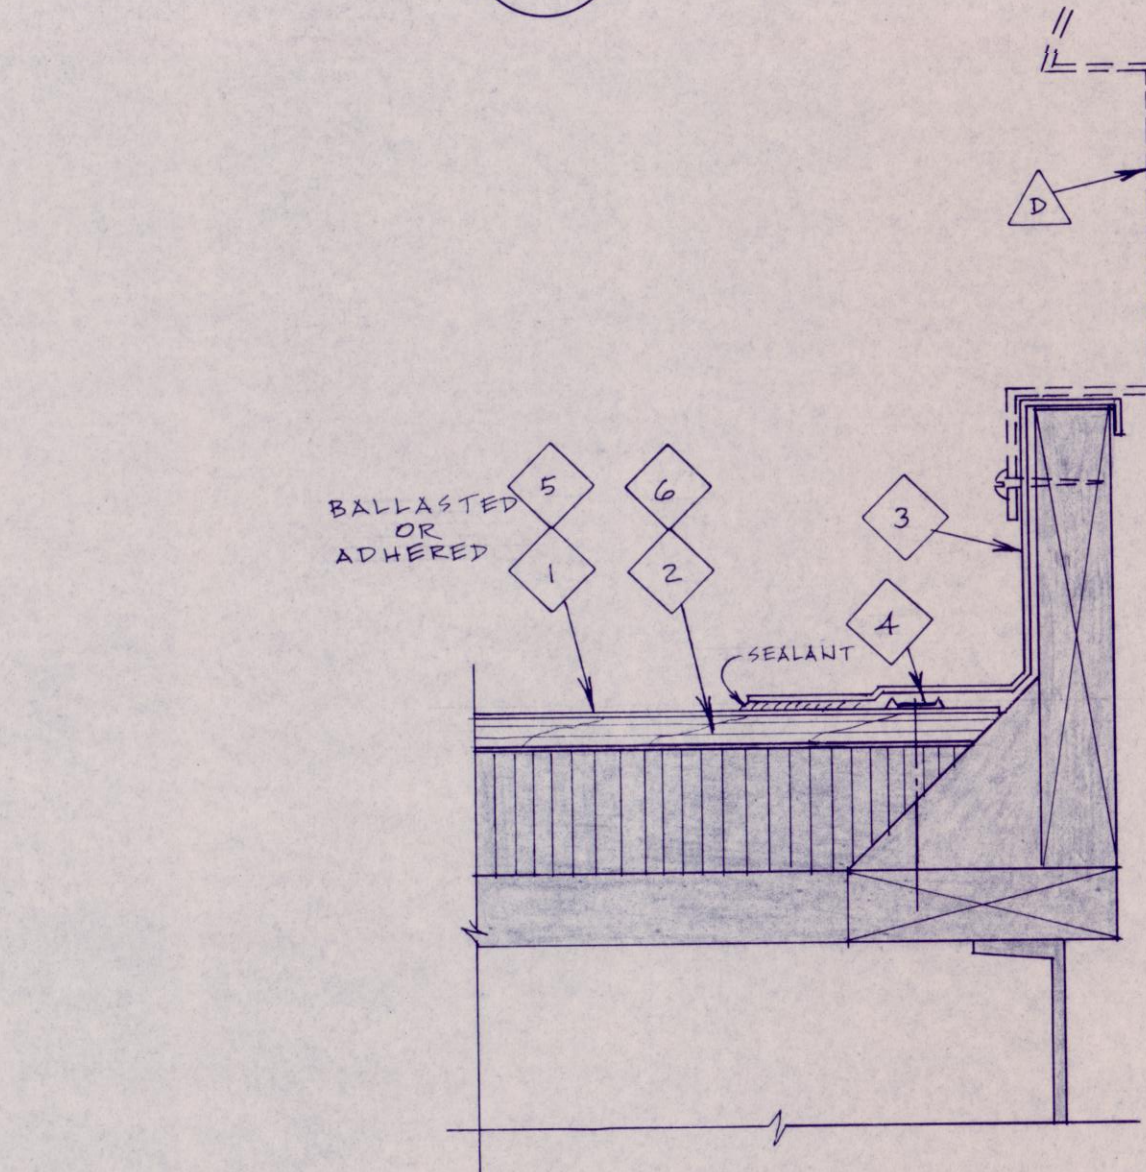


5 CURB DETAIL
3" = 1'-0"

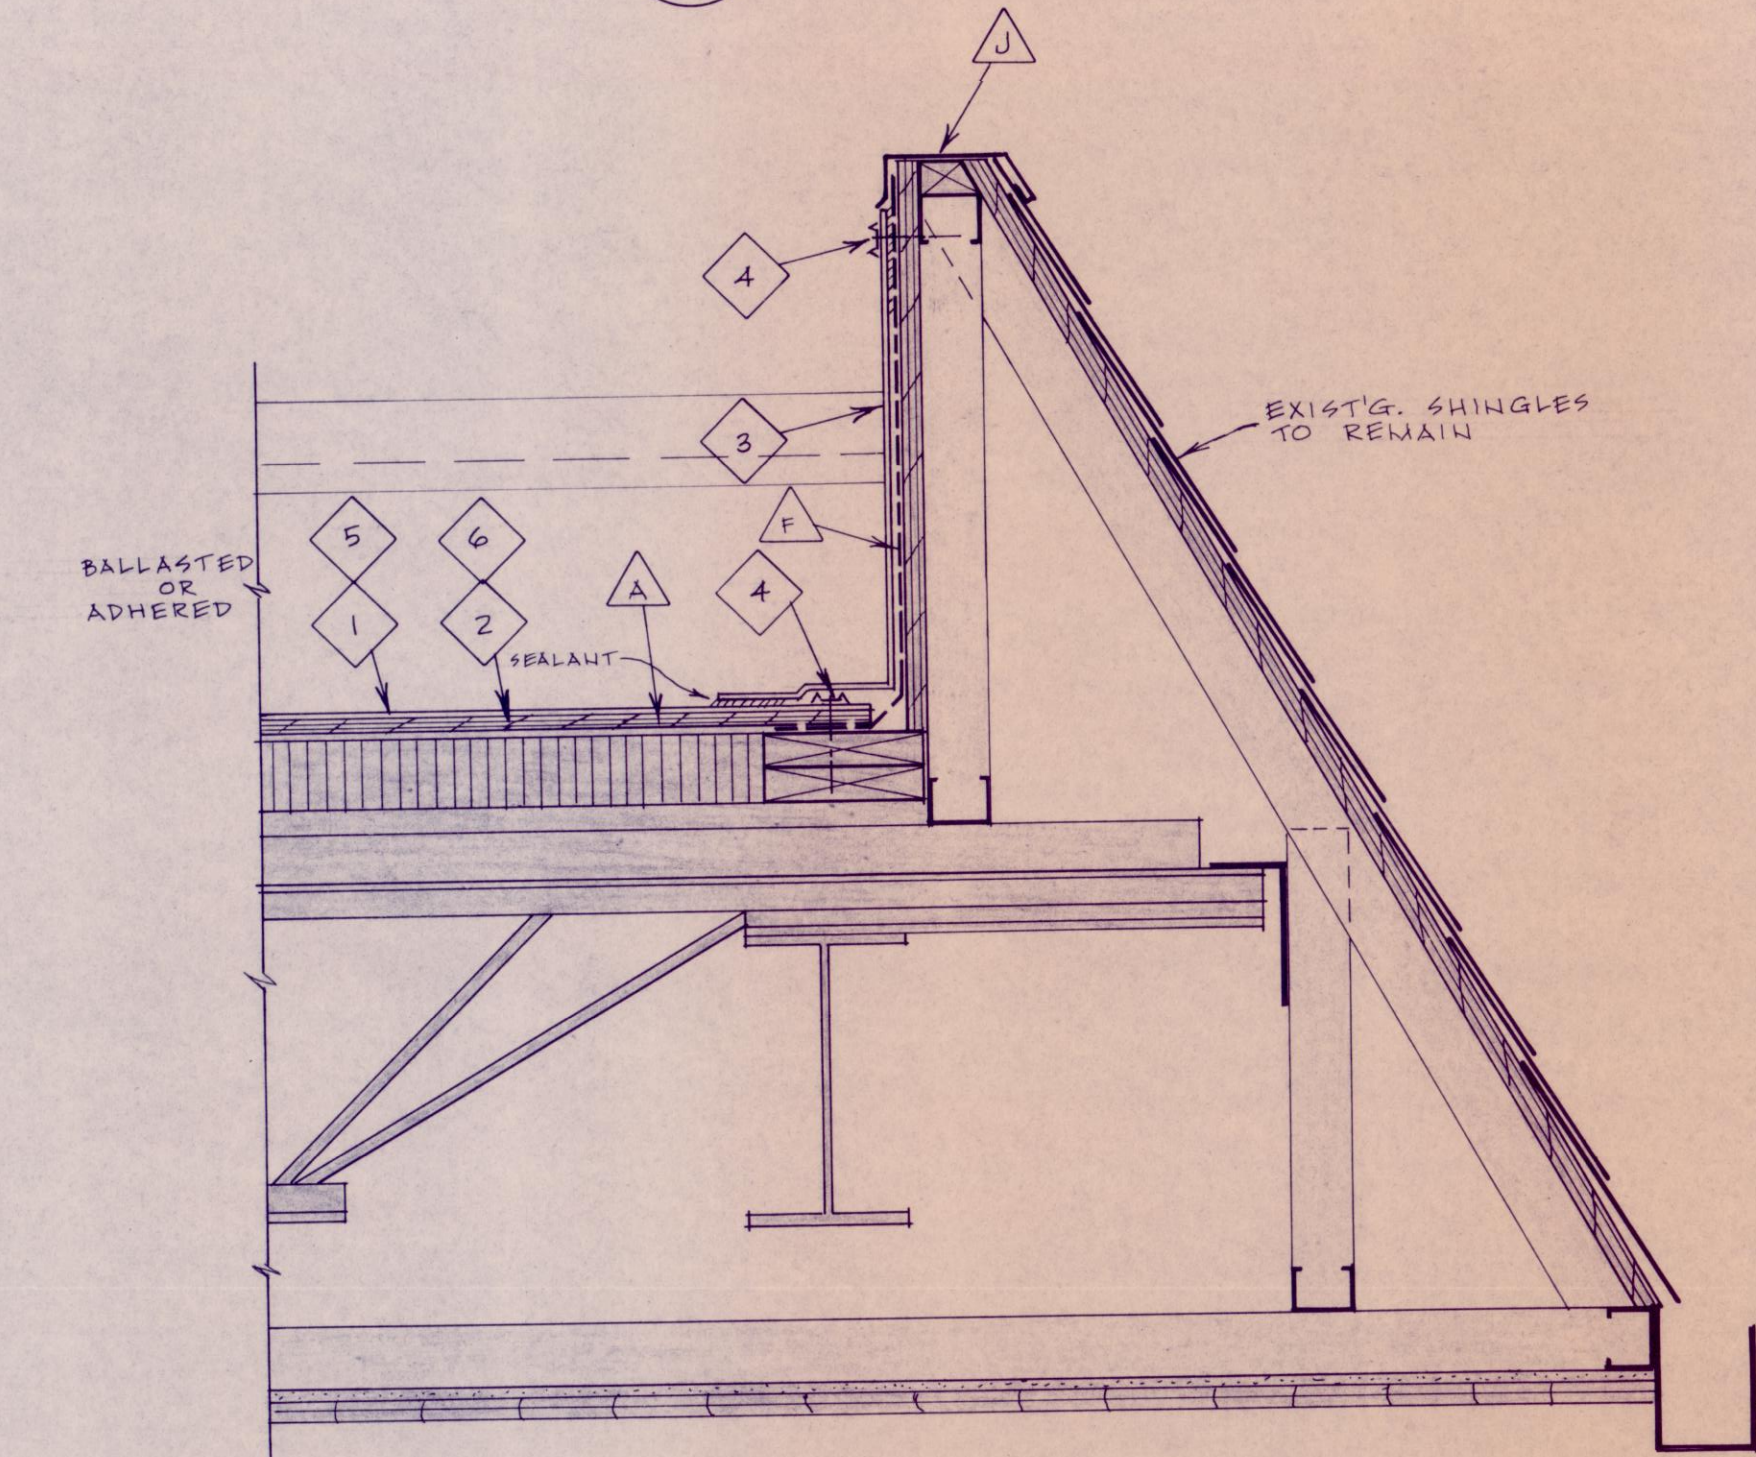


2 DETAIL
1/2" = 1'-0"

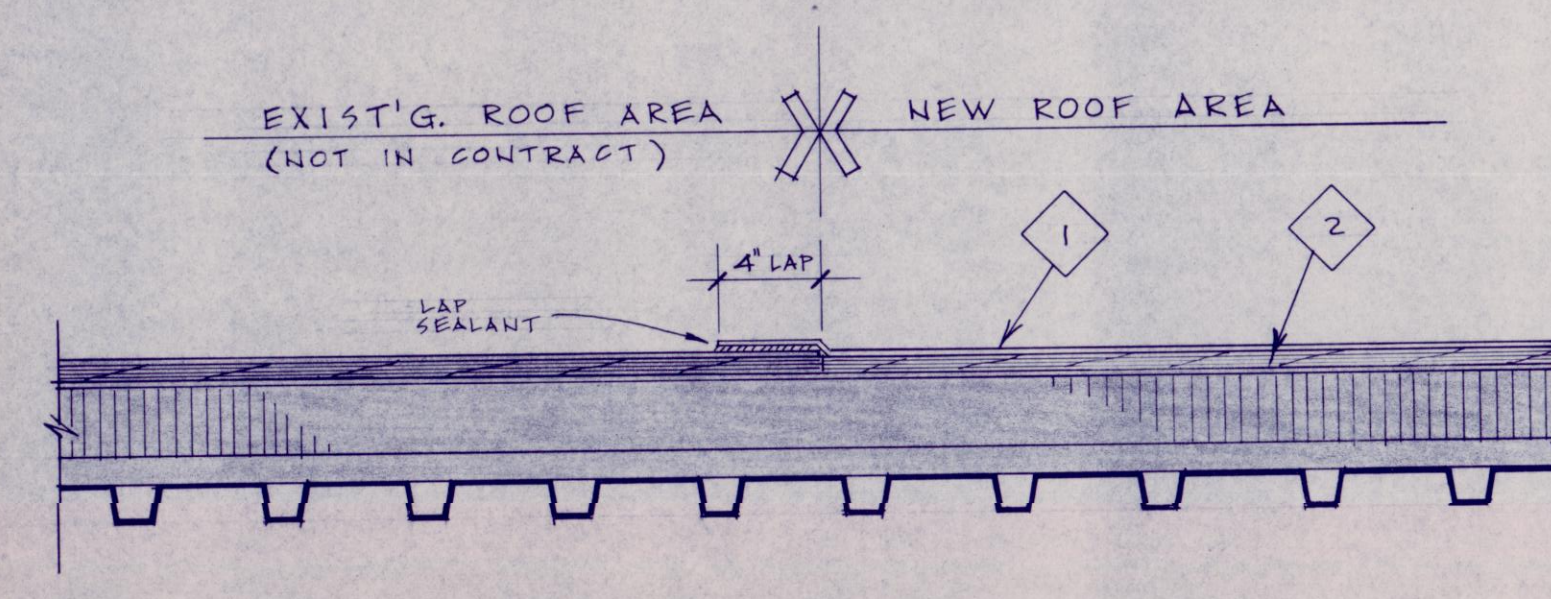


14 DETAIL
1/2" = 1'-0"

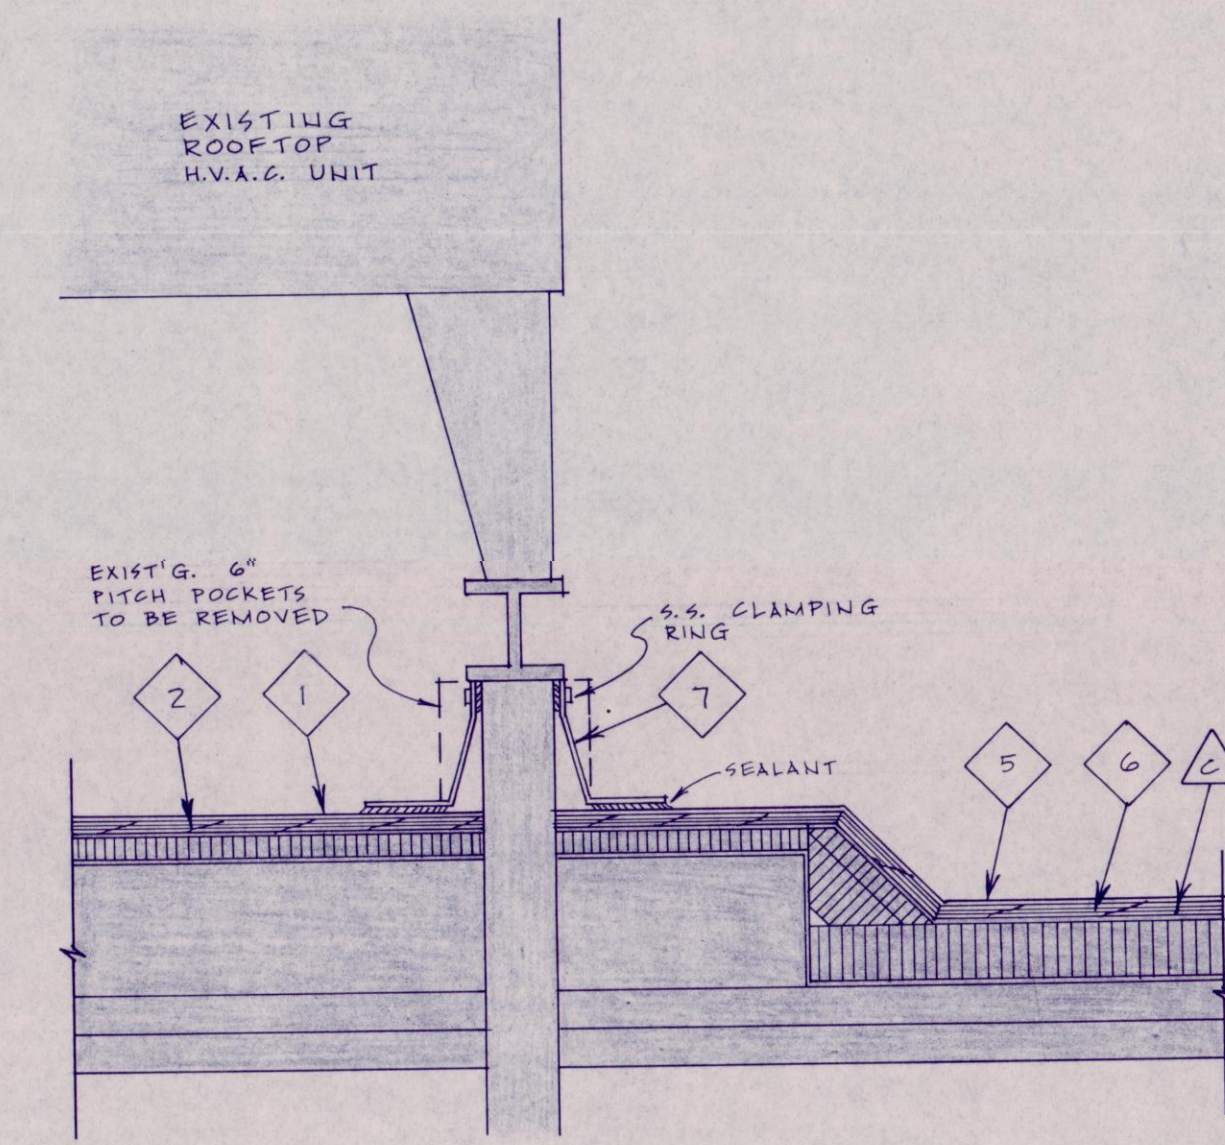


10 DETAIL
1/2" = 1'-0"

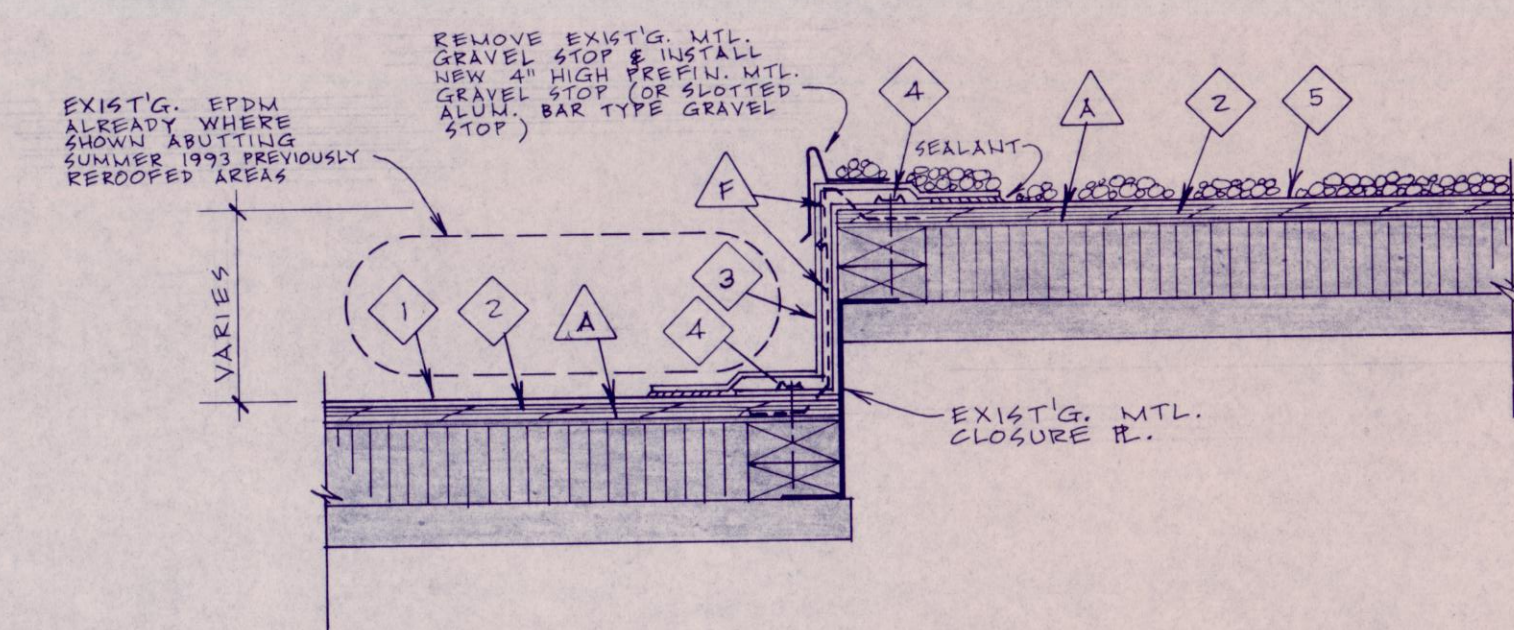


6 DETAIL
1/2" = 1'-0"

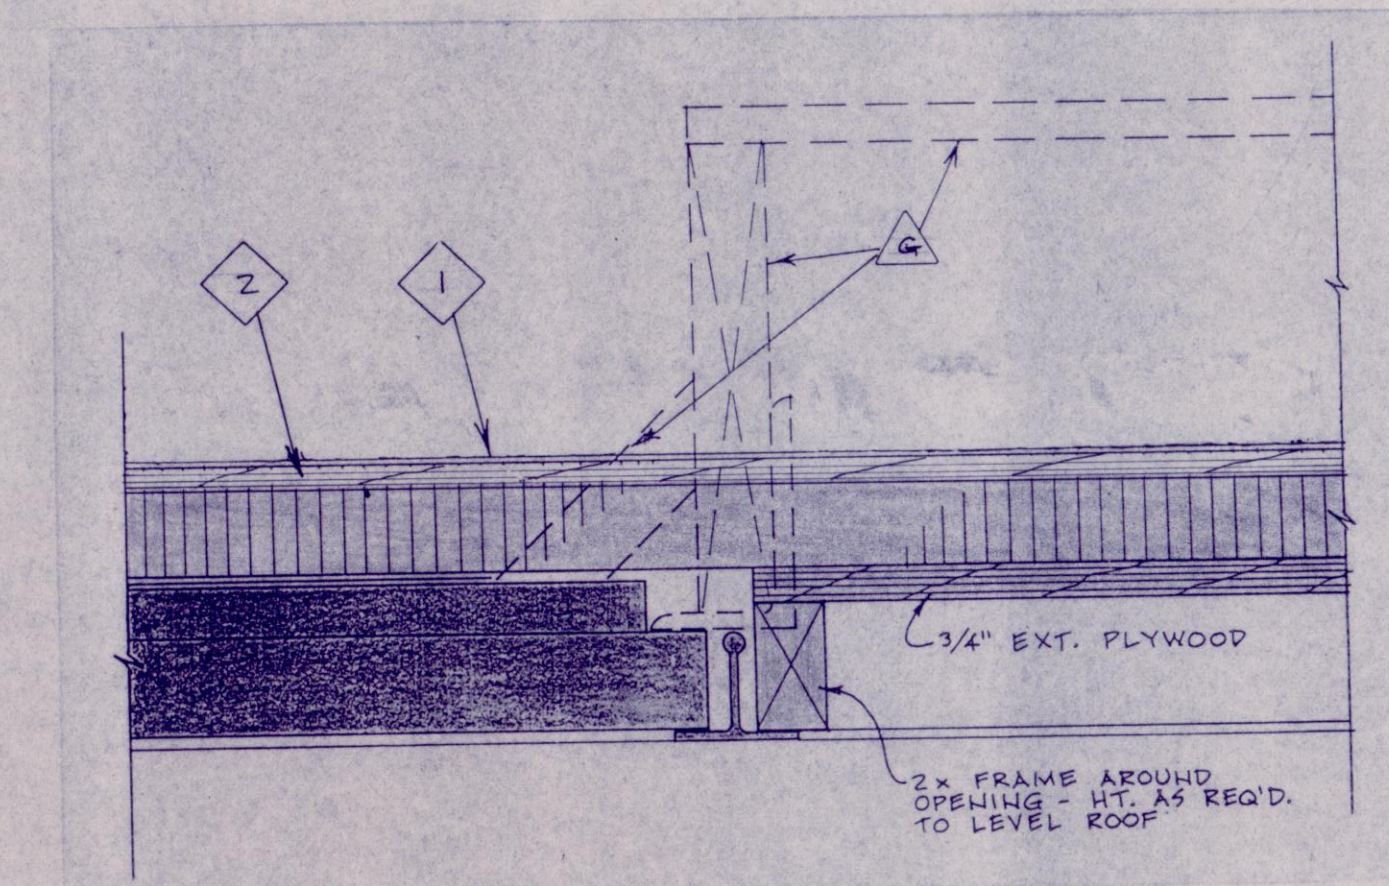


15 DETAIL
3" = 1'-0"

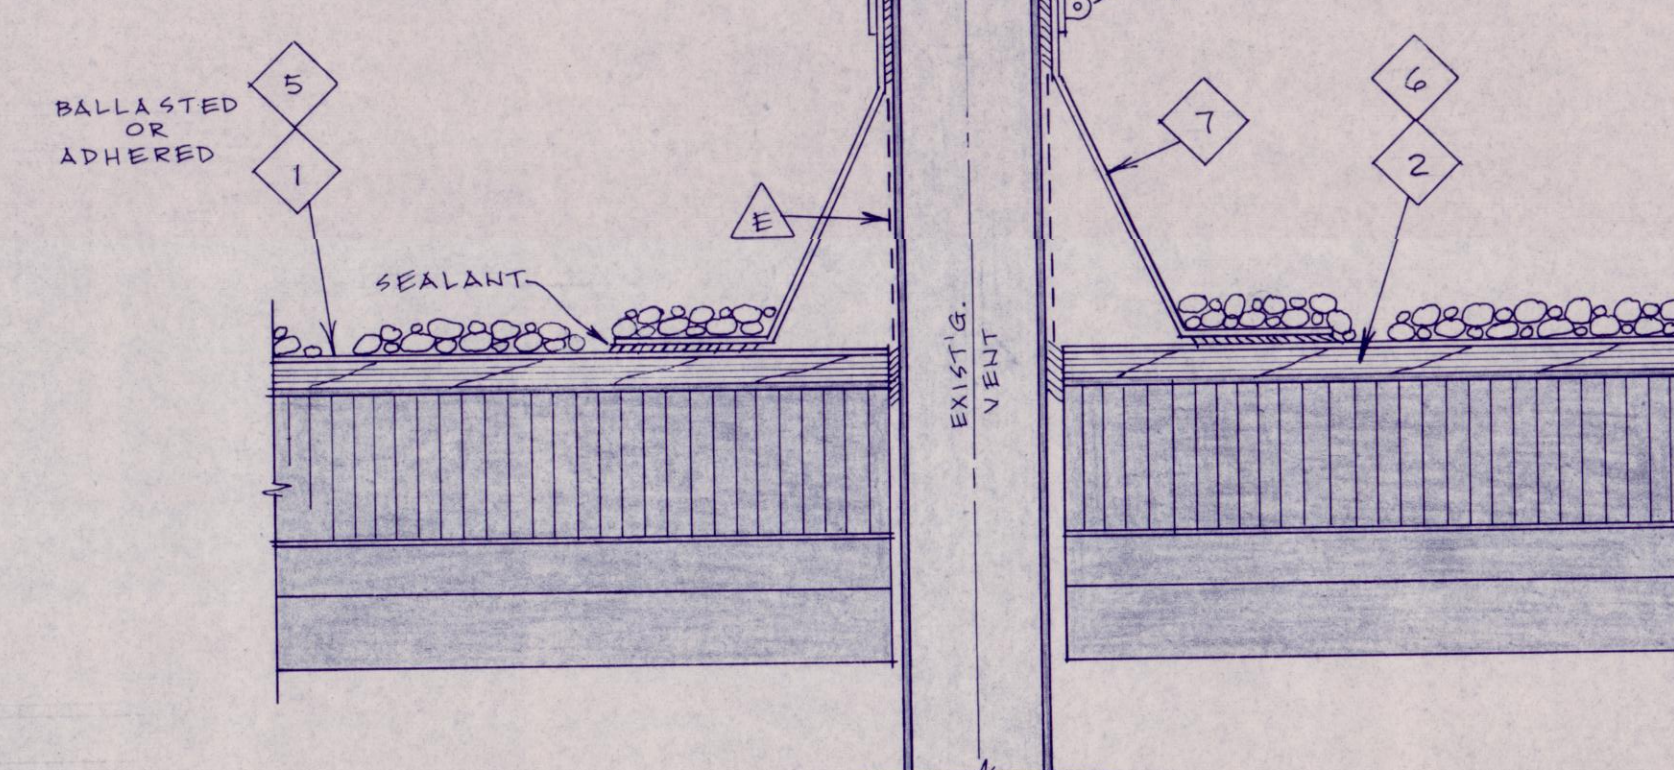


11 DETAIL
3" = 1'-0"

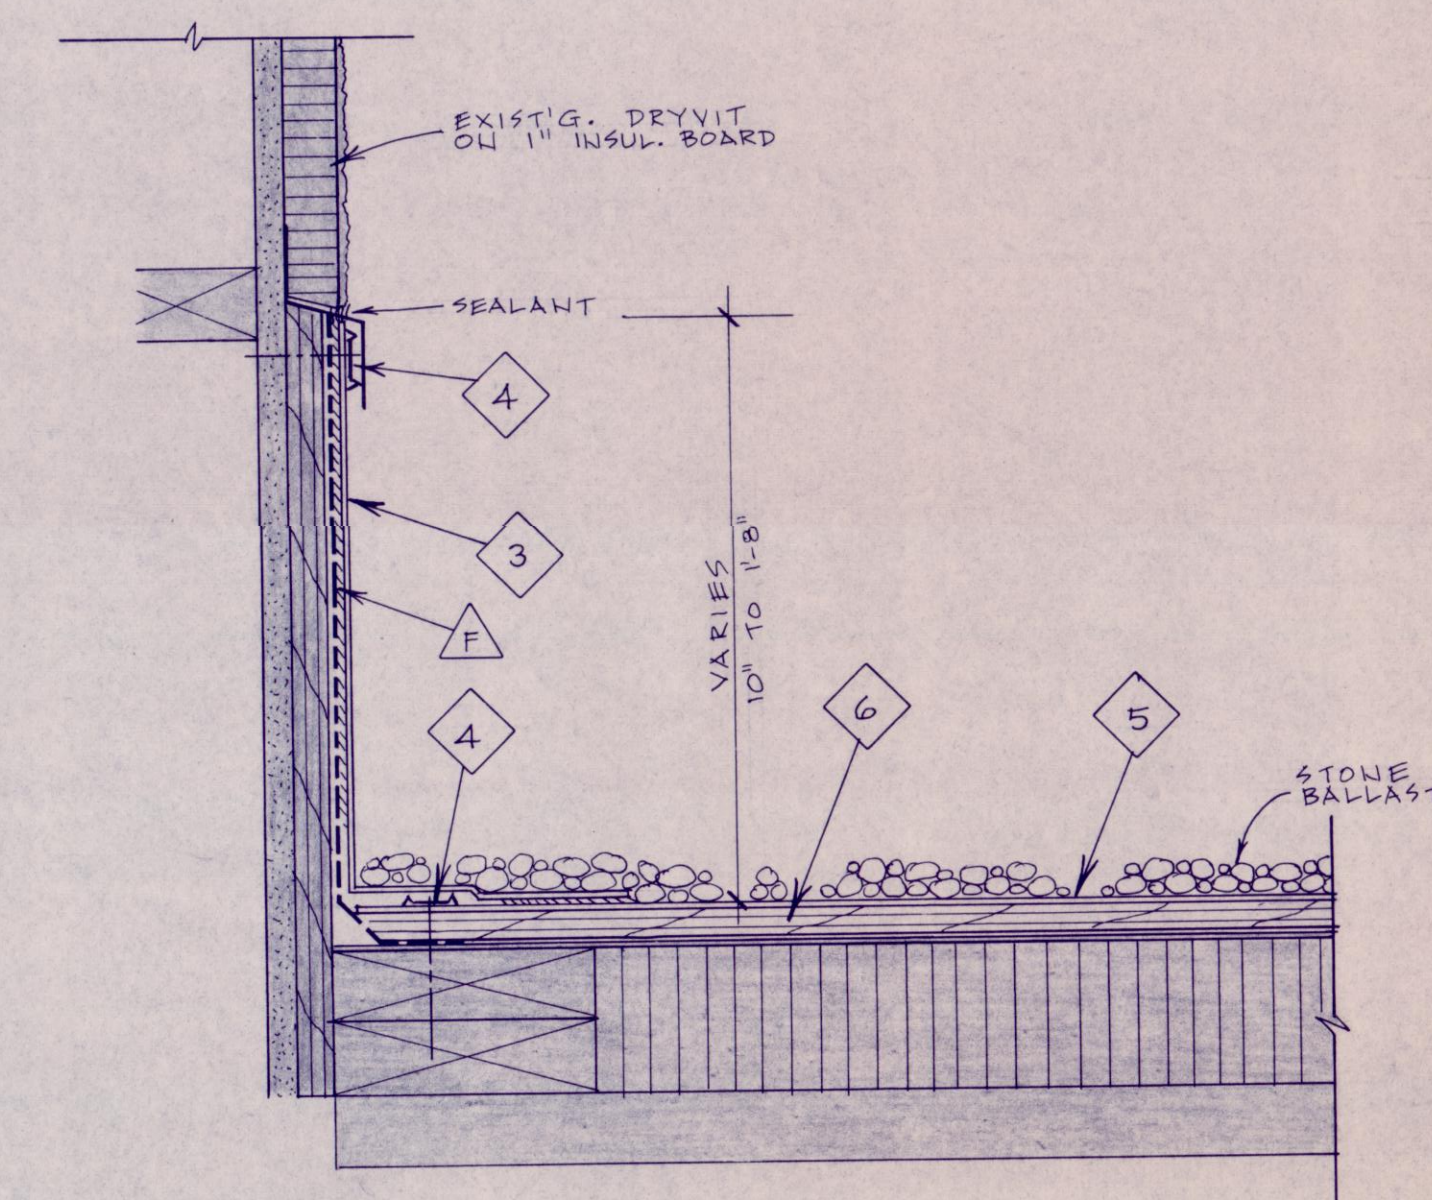

7 DETAIL
3" = 1'-0"

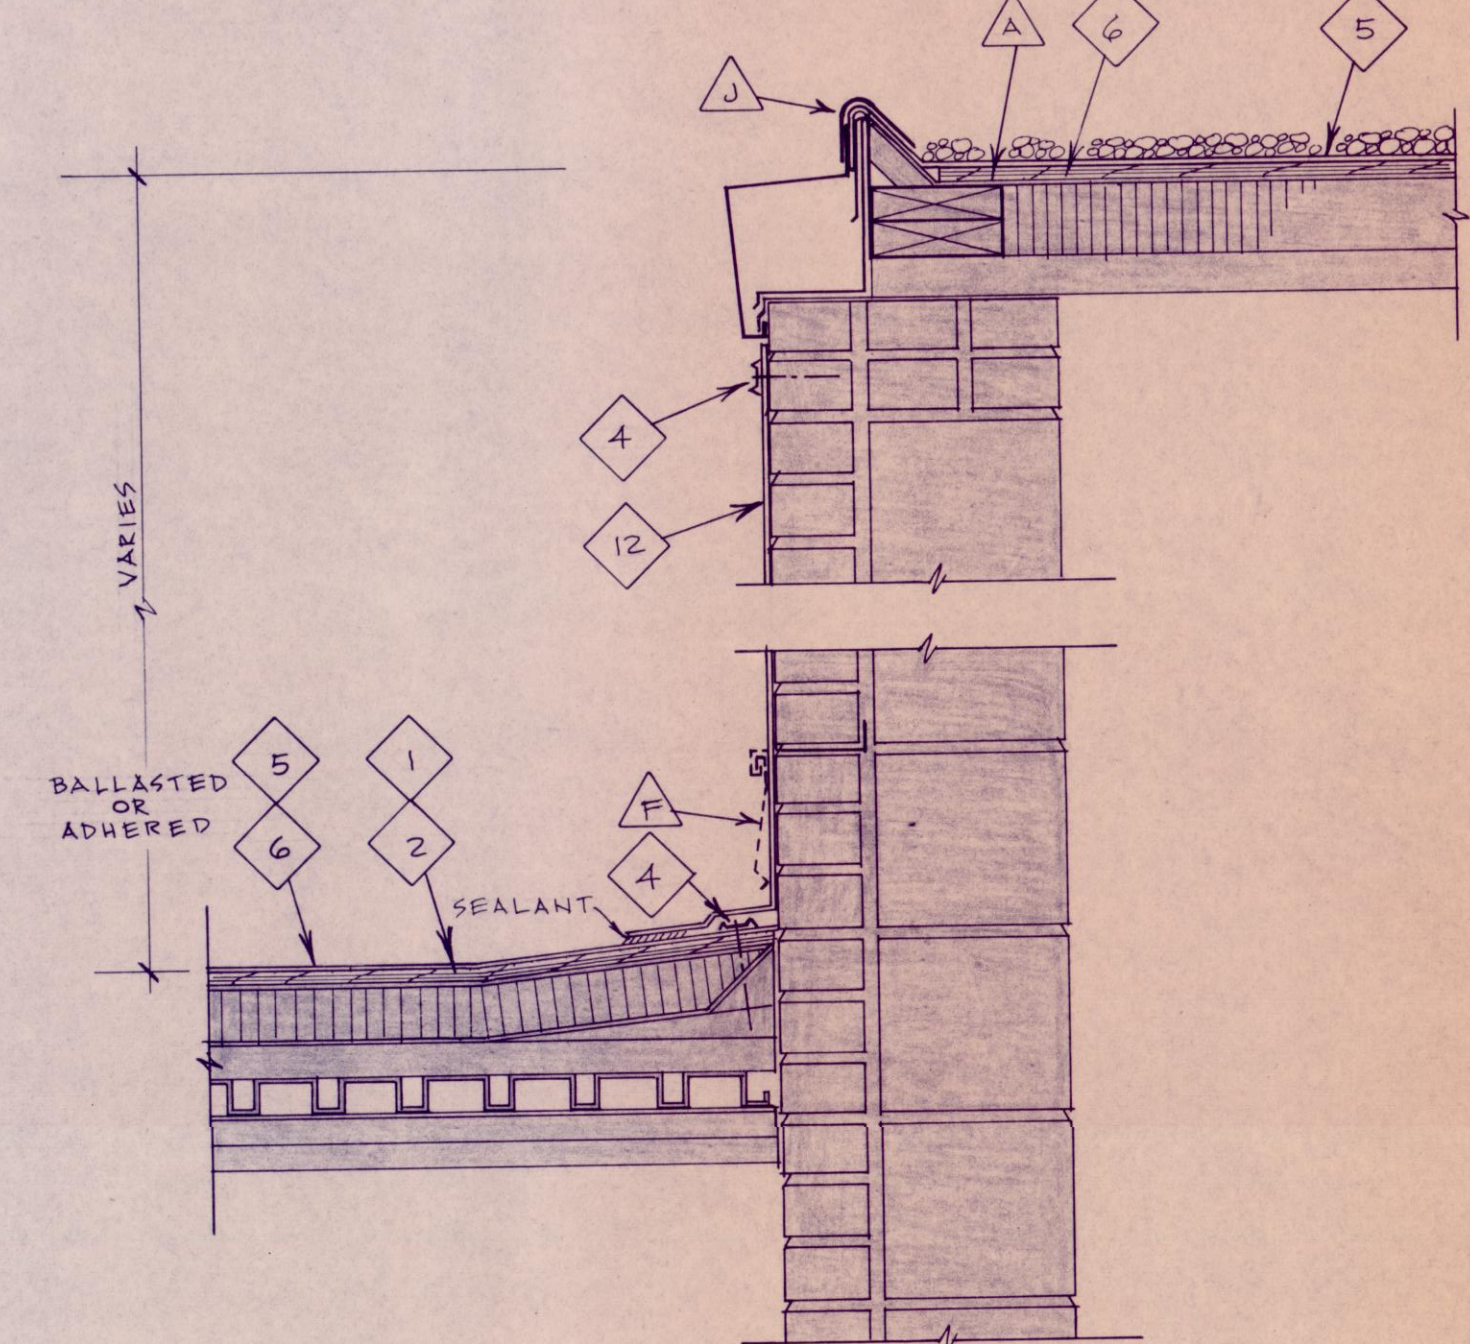

3 DETAIL
1/2" = 1'-0"

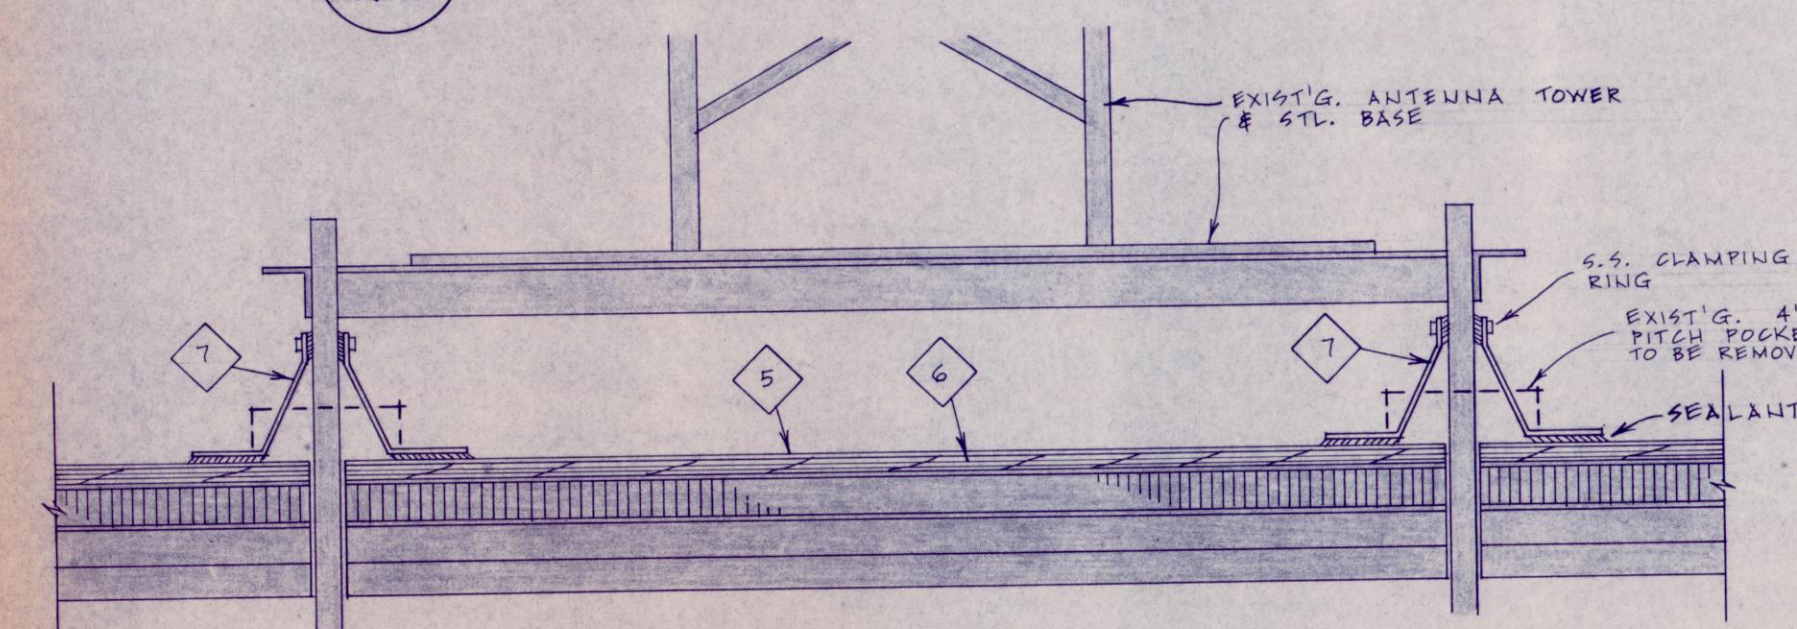

16 DETAIL
1/2" = 1'-0"