




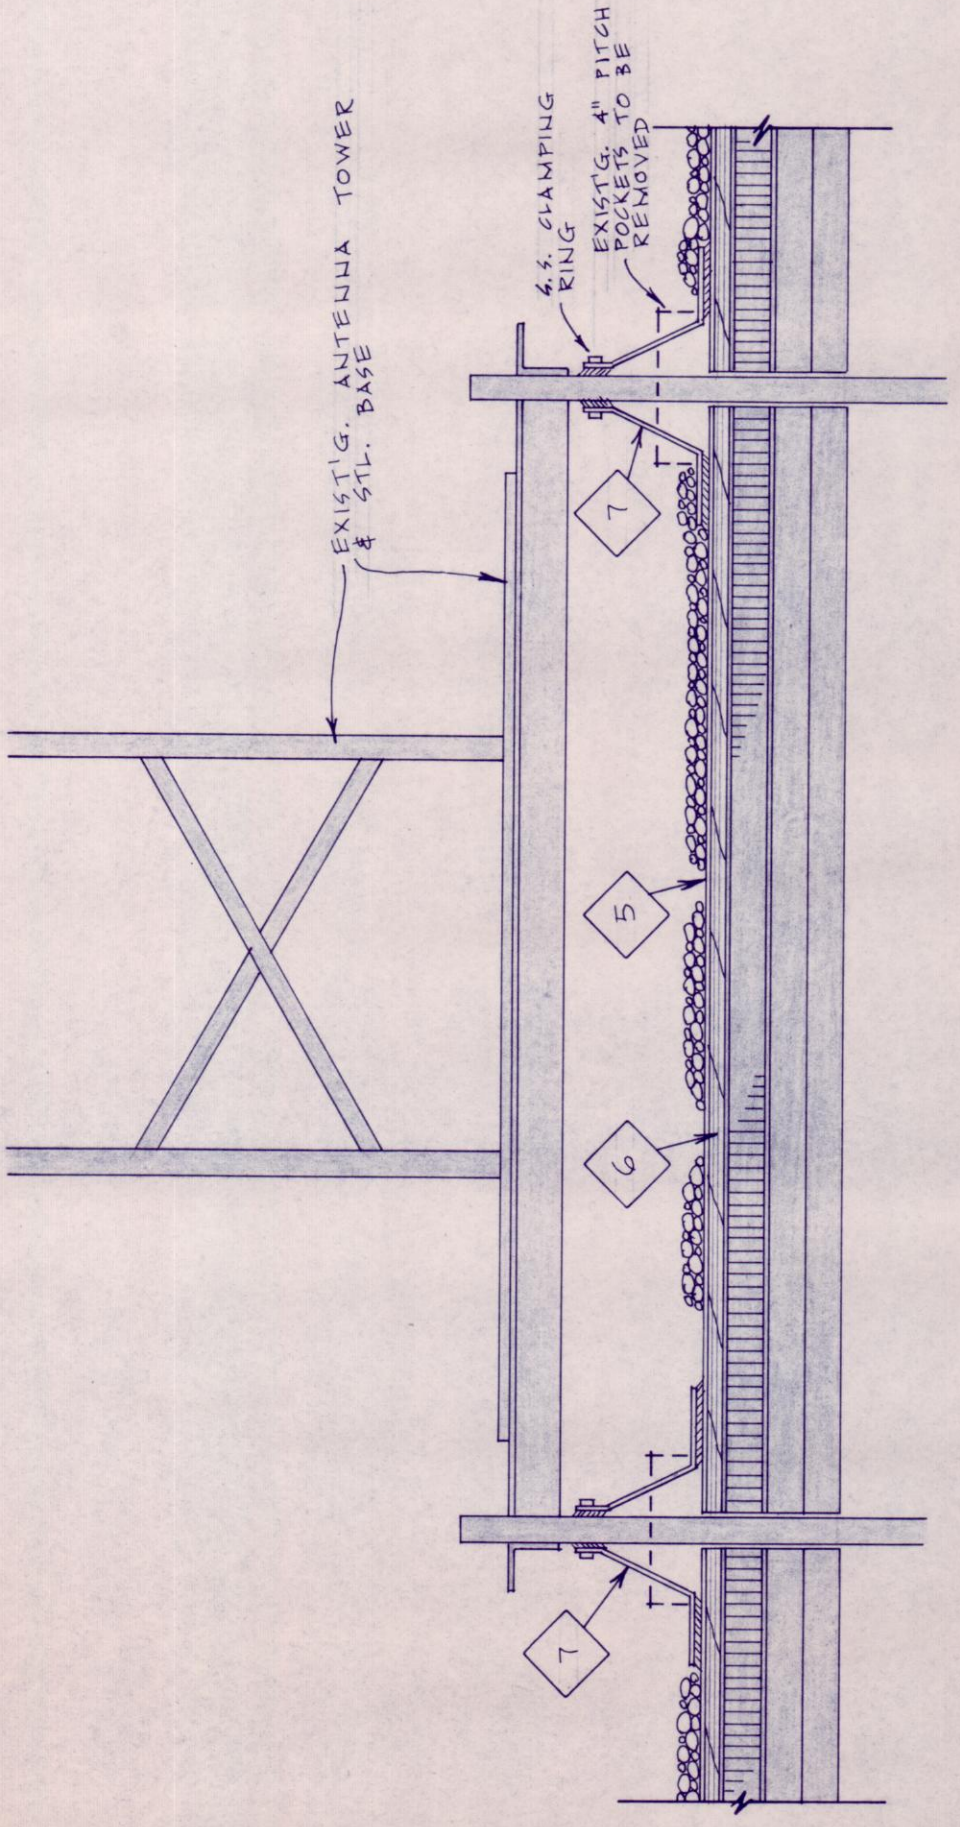


13 TOWER DETAIL
1/8" = 1'-0"

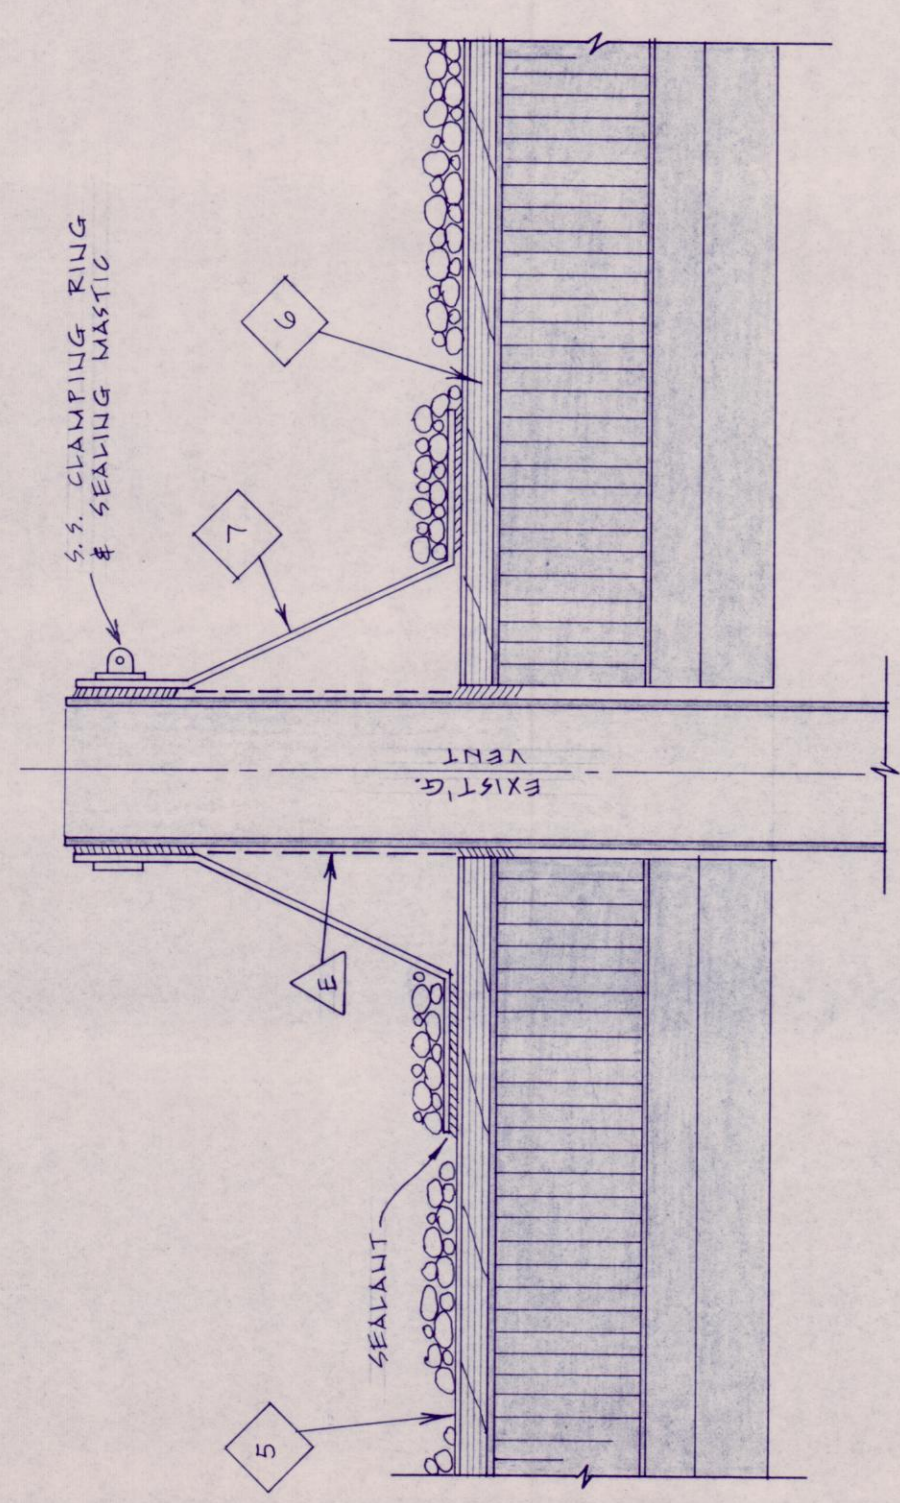


14 VENT DETAIL
3" = 1'-0"

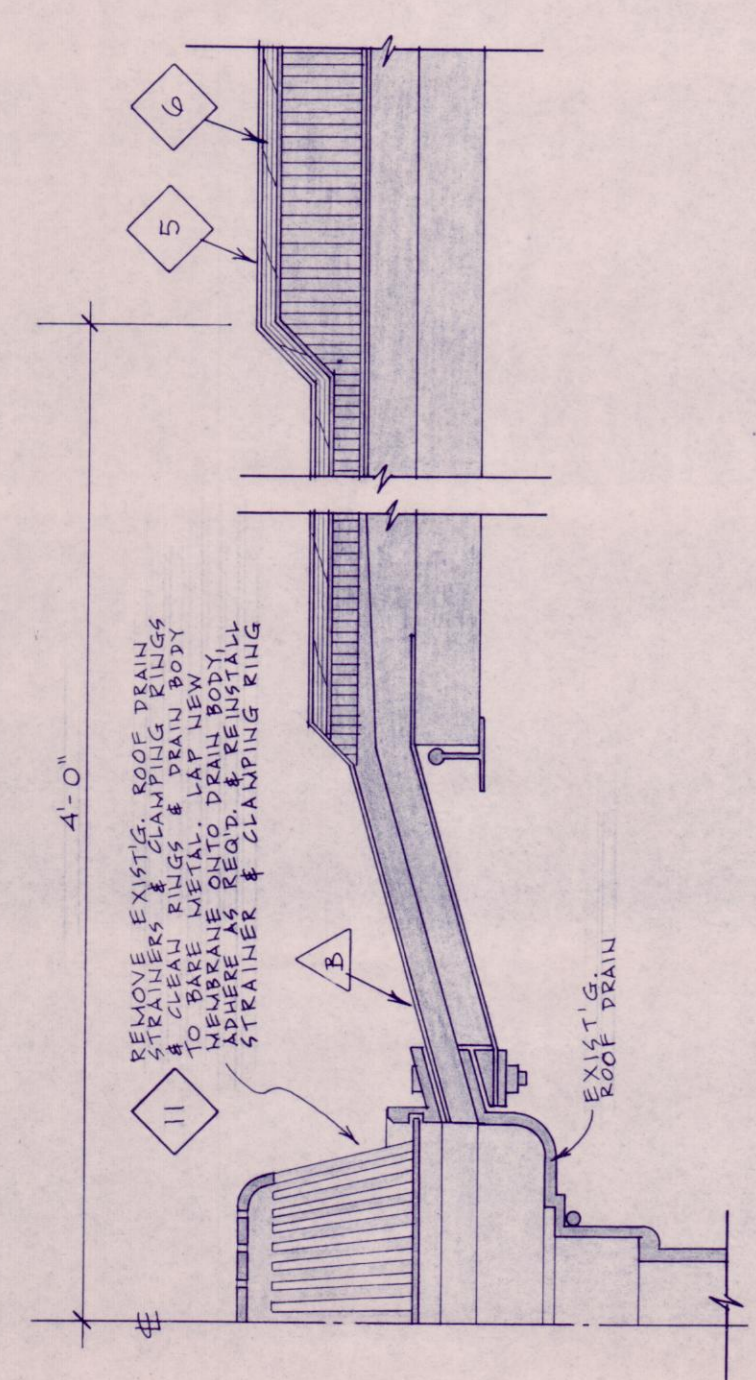


15 ROOF DRAIN DETAIL
1/8" = 1'-0"

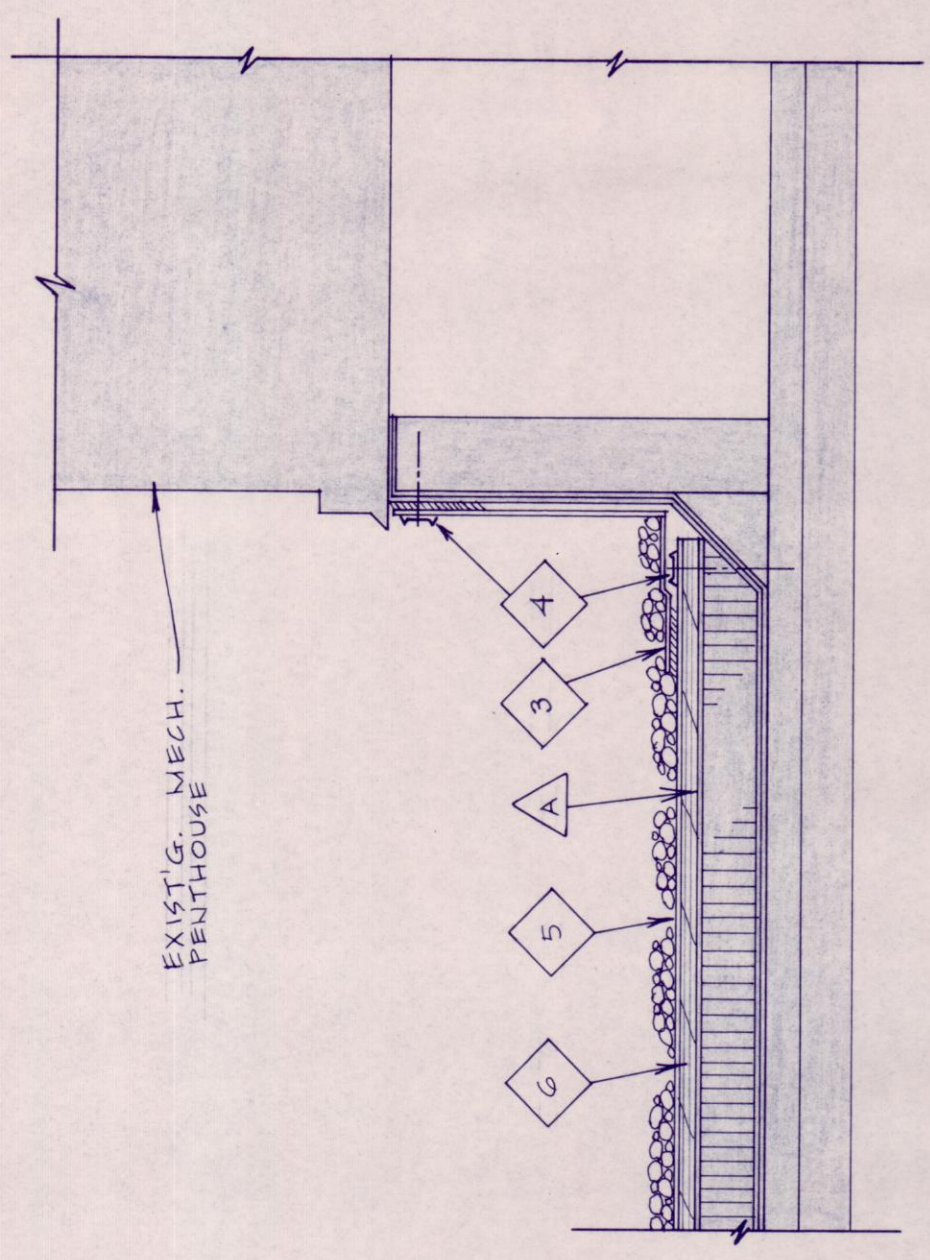


9 MECH. PENTHOUSE DTL.
1/8" = 1'-0"

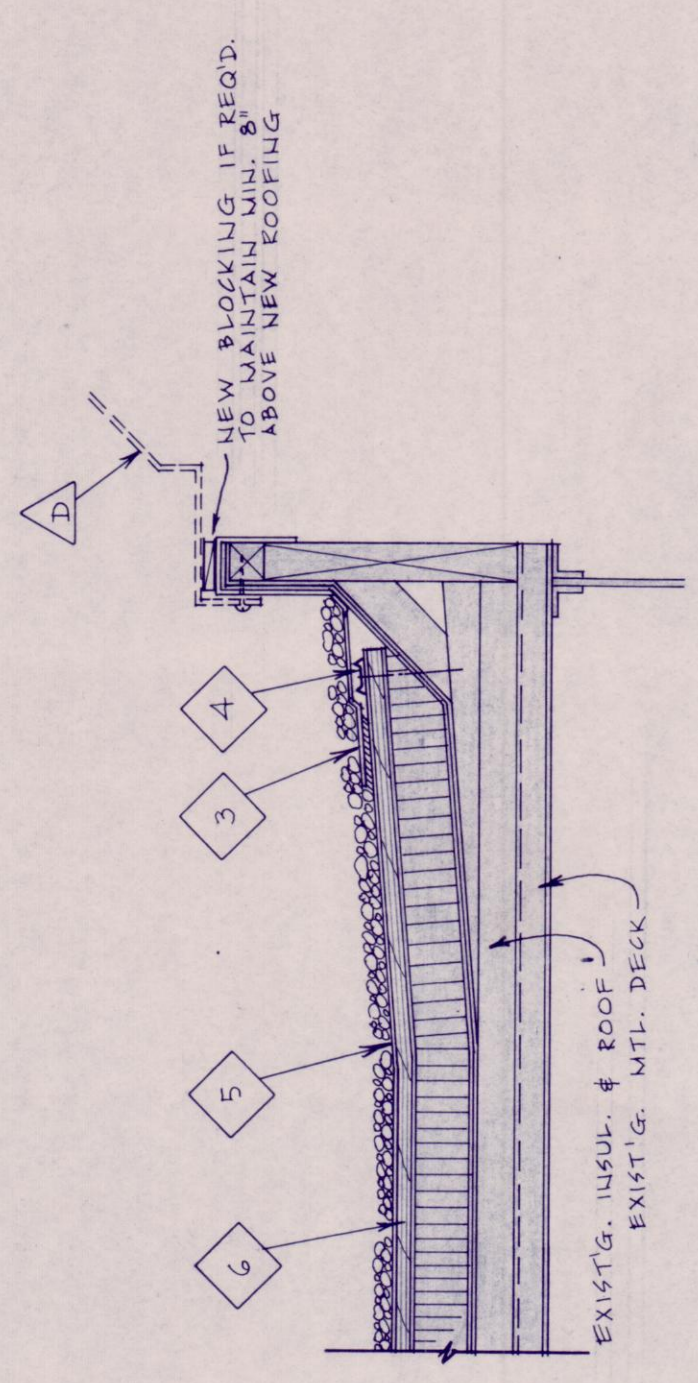


10 EXH. CURB DETAIL
1/8" = 1'-0"

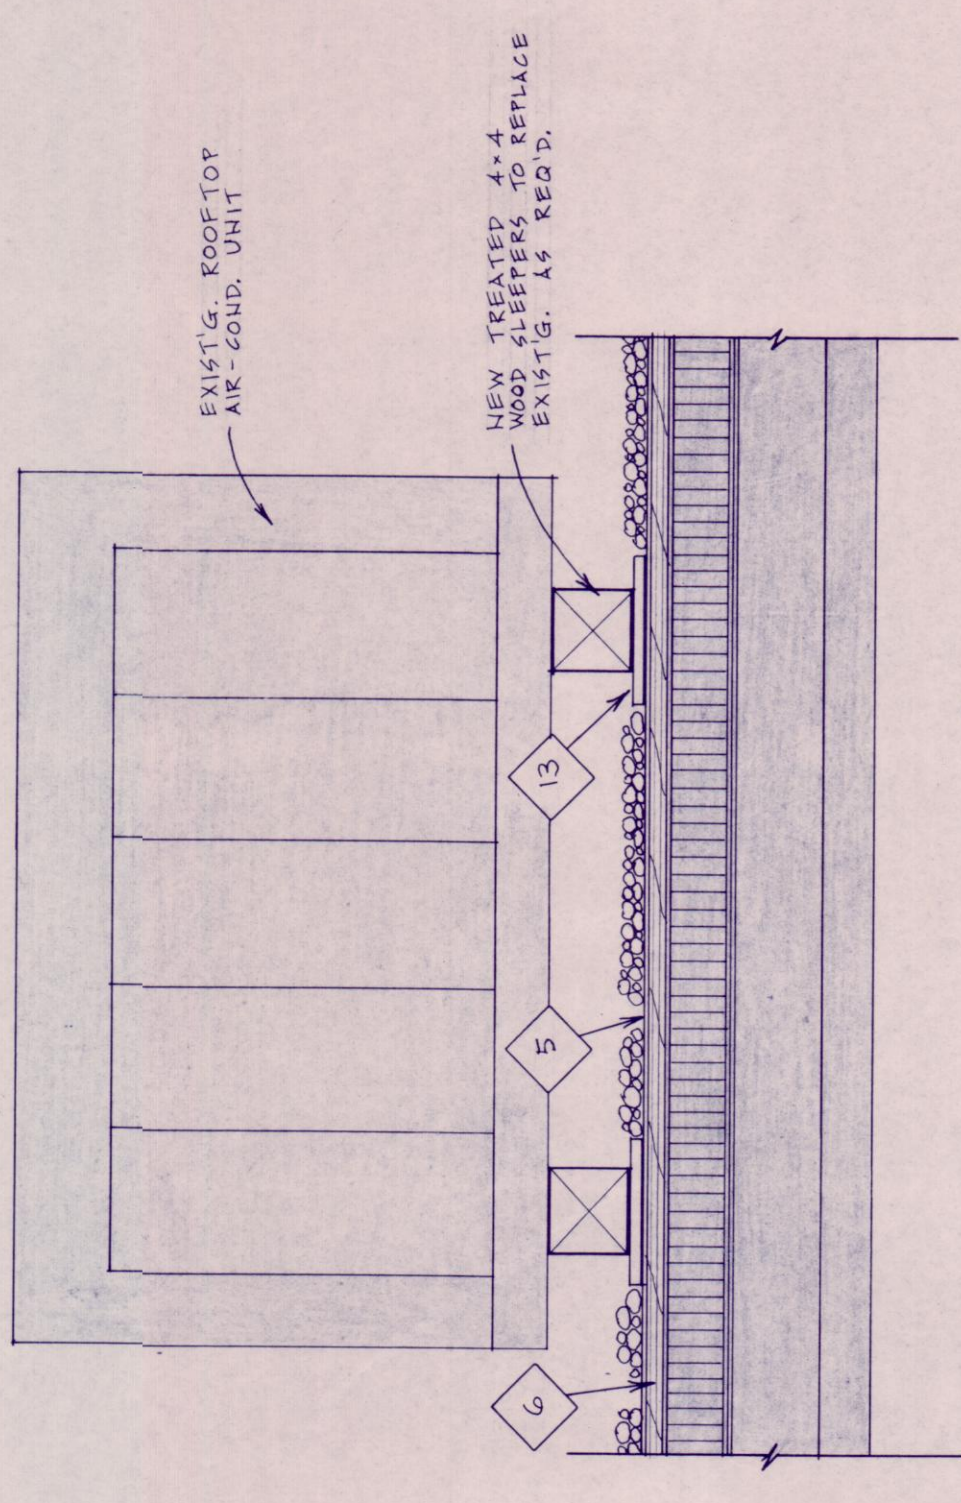


11 ROOFTOP UNIT DTL.
1/8" = 1'-0"

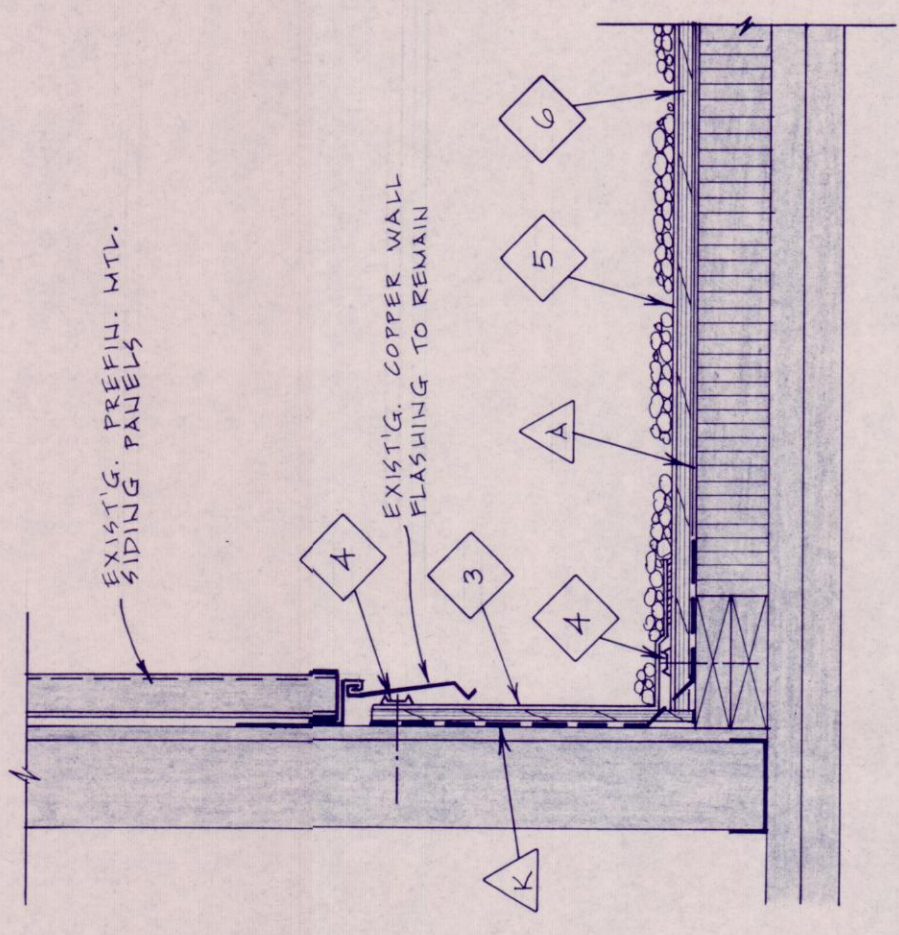


12 FLASHING DETAIL
1/8" = 1'-0"

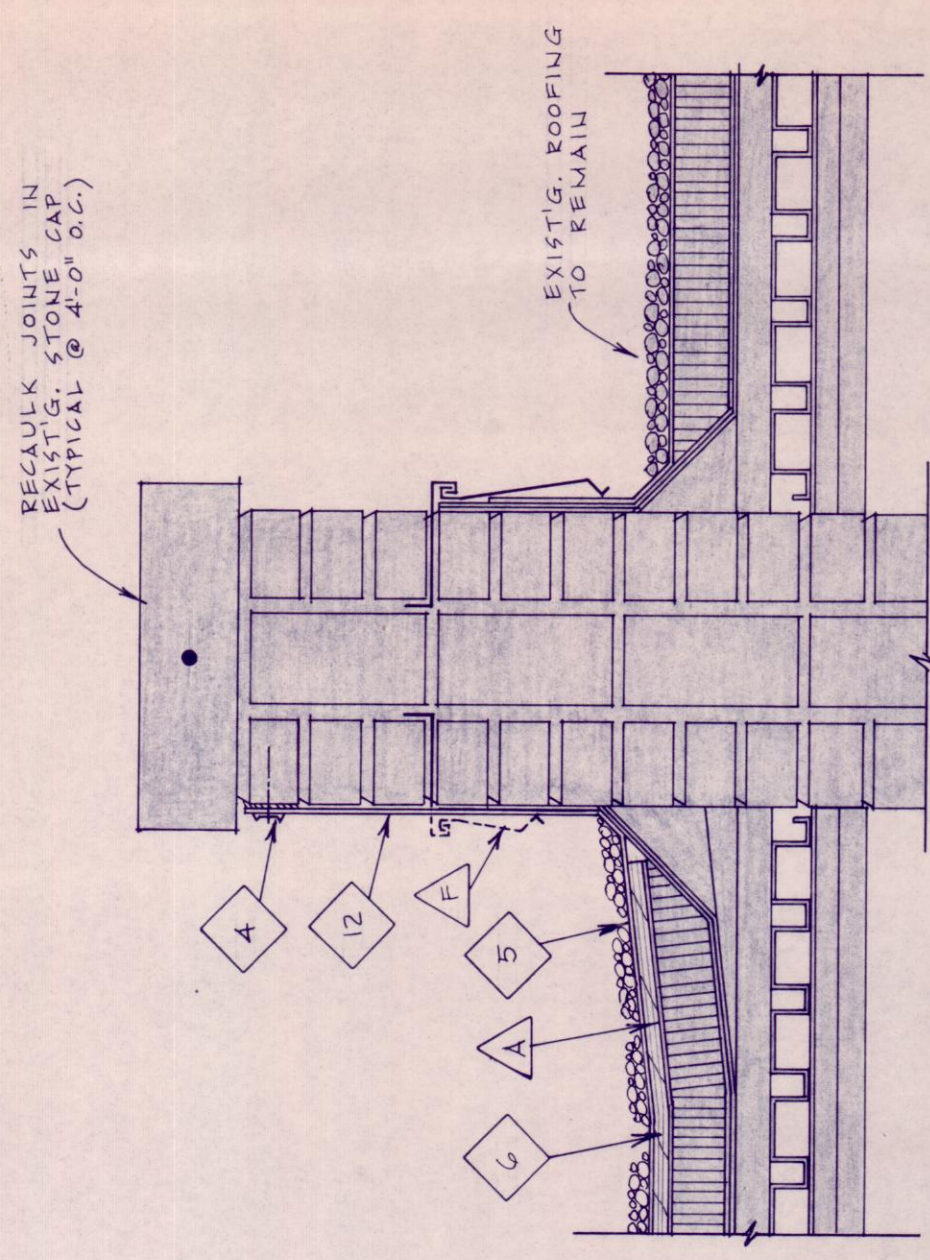


5 PARAPET DETAIL
1/8" = 1'-0"

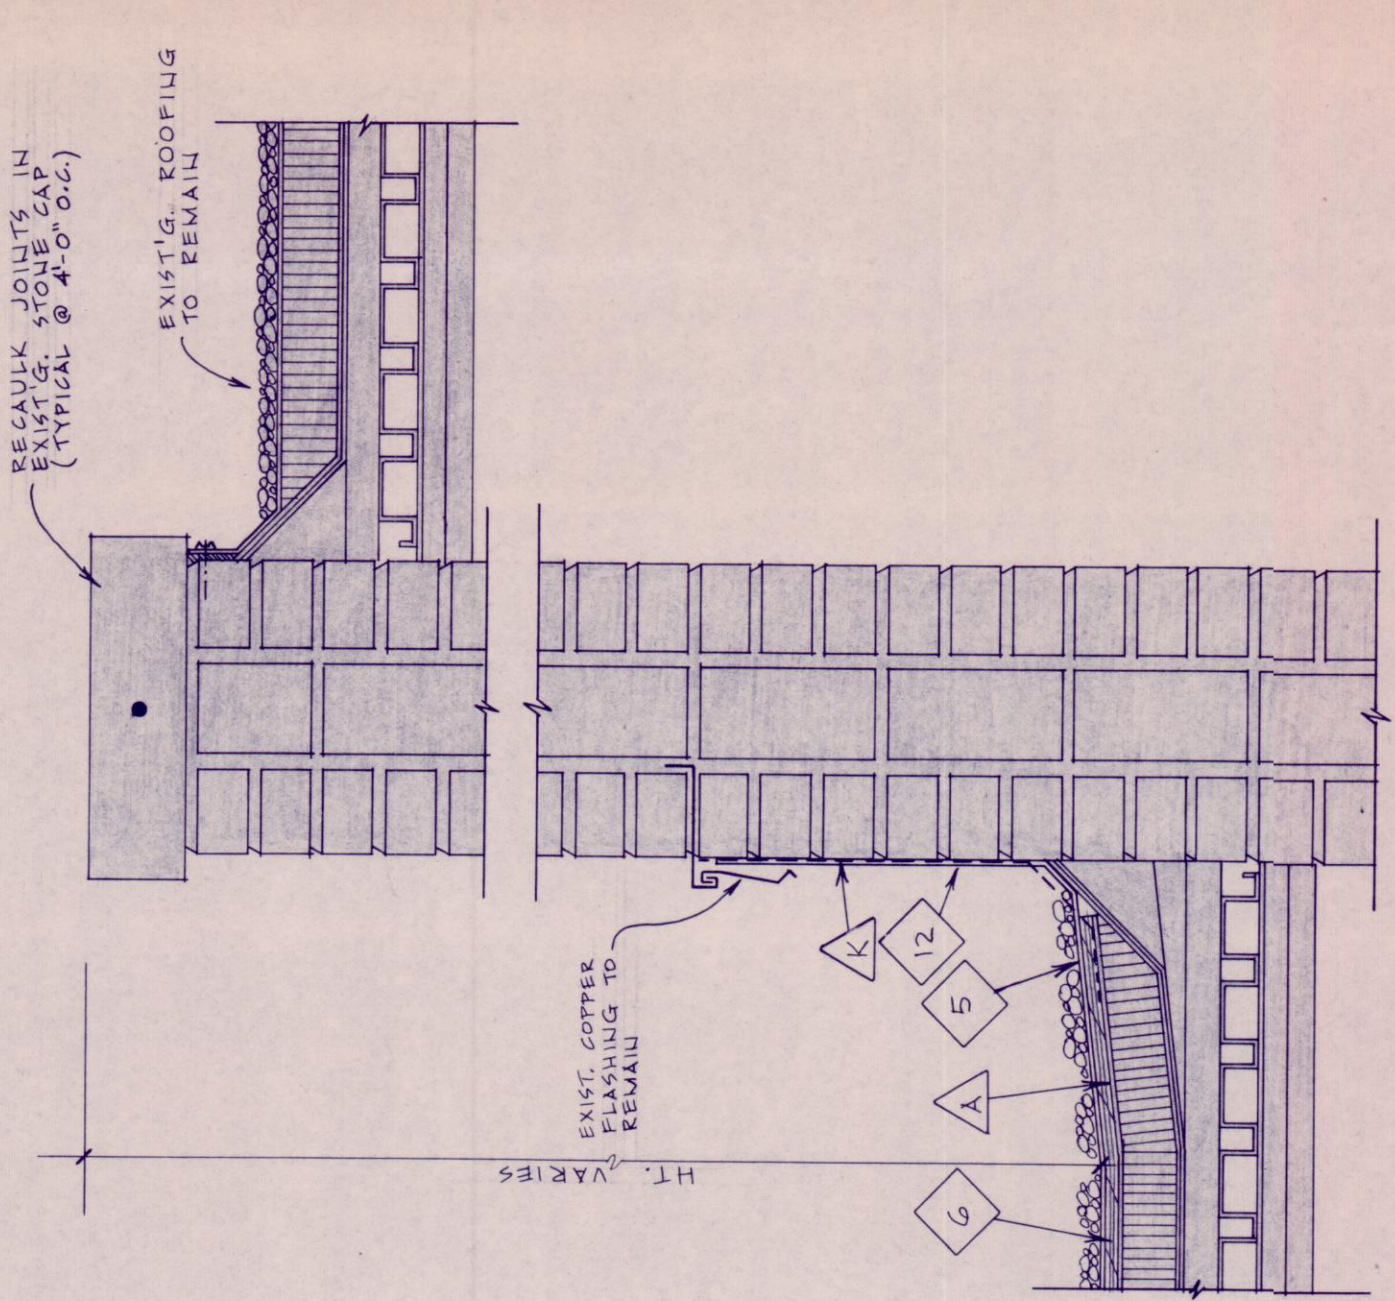


6 PARAPET DETAIL
1/8" = 1'-0"

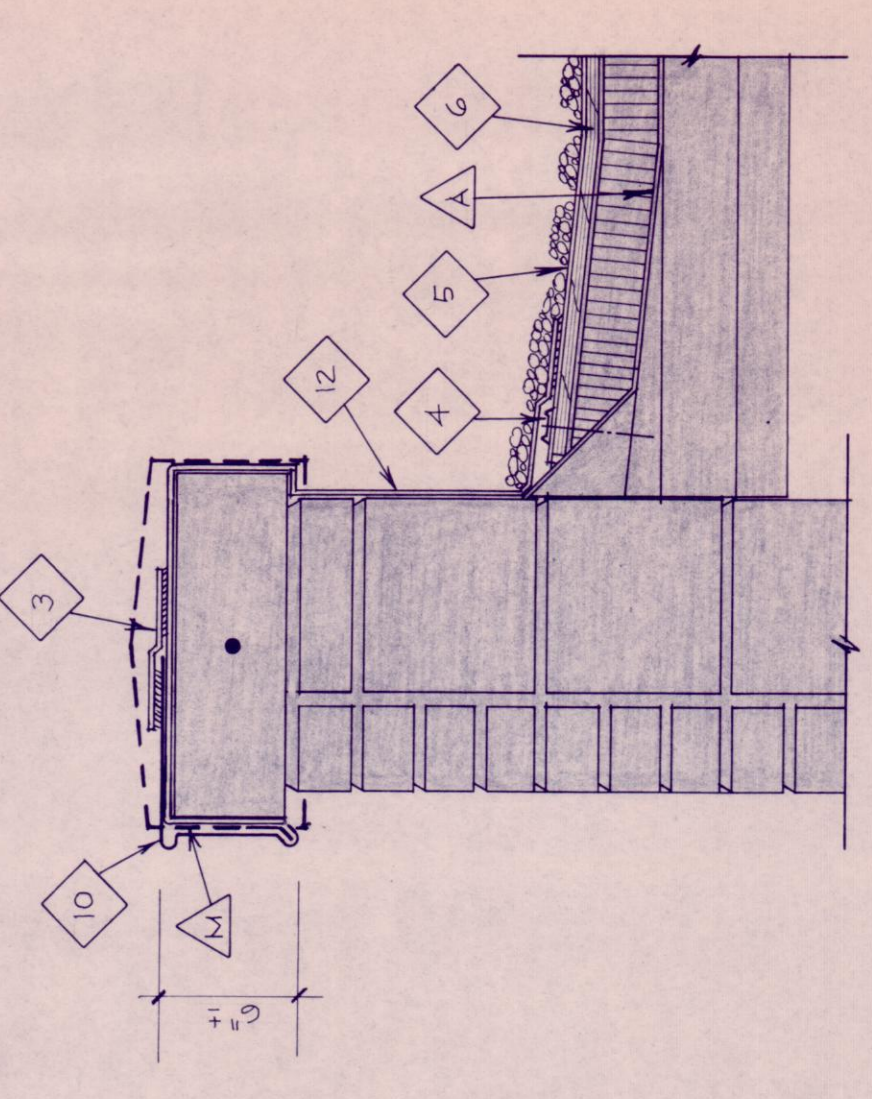


7 PARAPET DETAIL
1/8" = 1'-0"

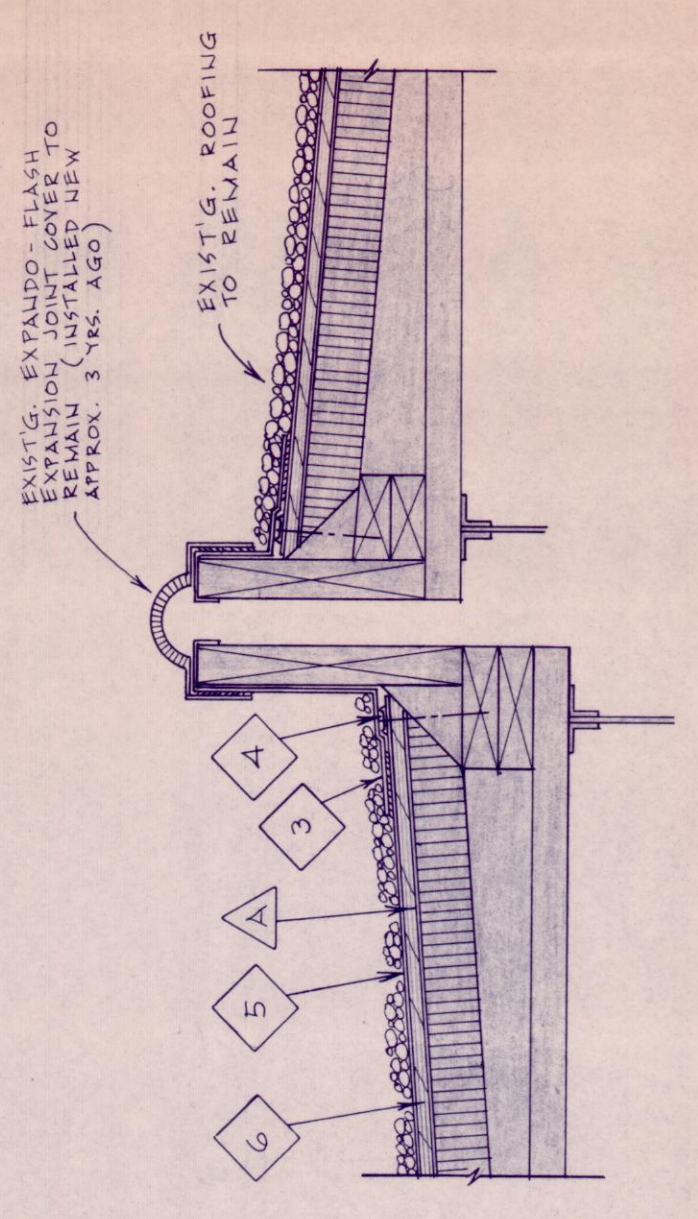


8 EXP. JOINT DTL.
1/8" = 1'-0"

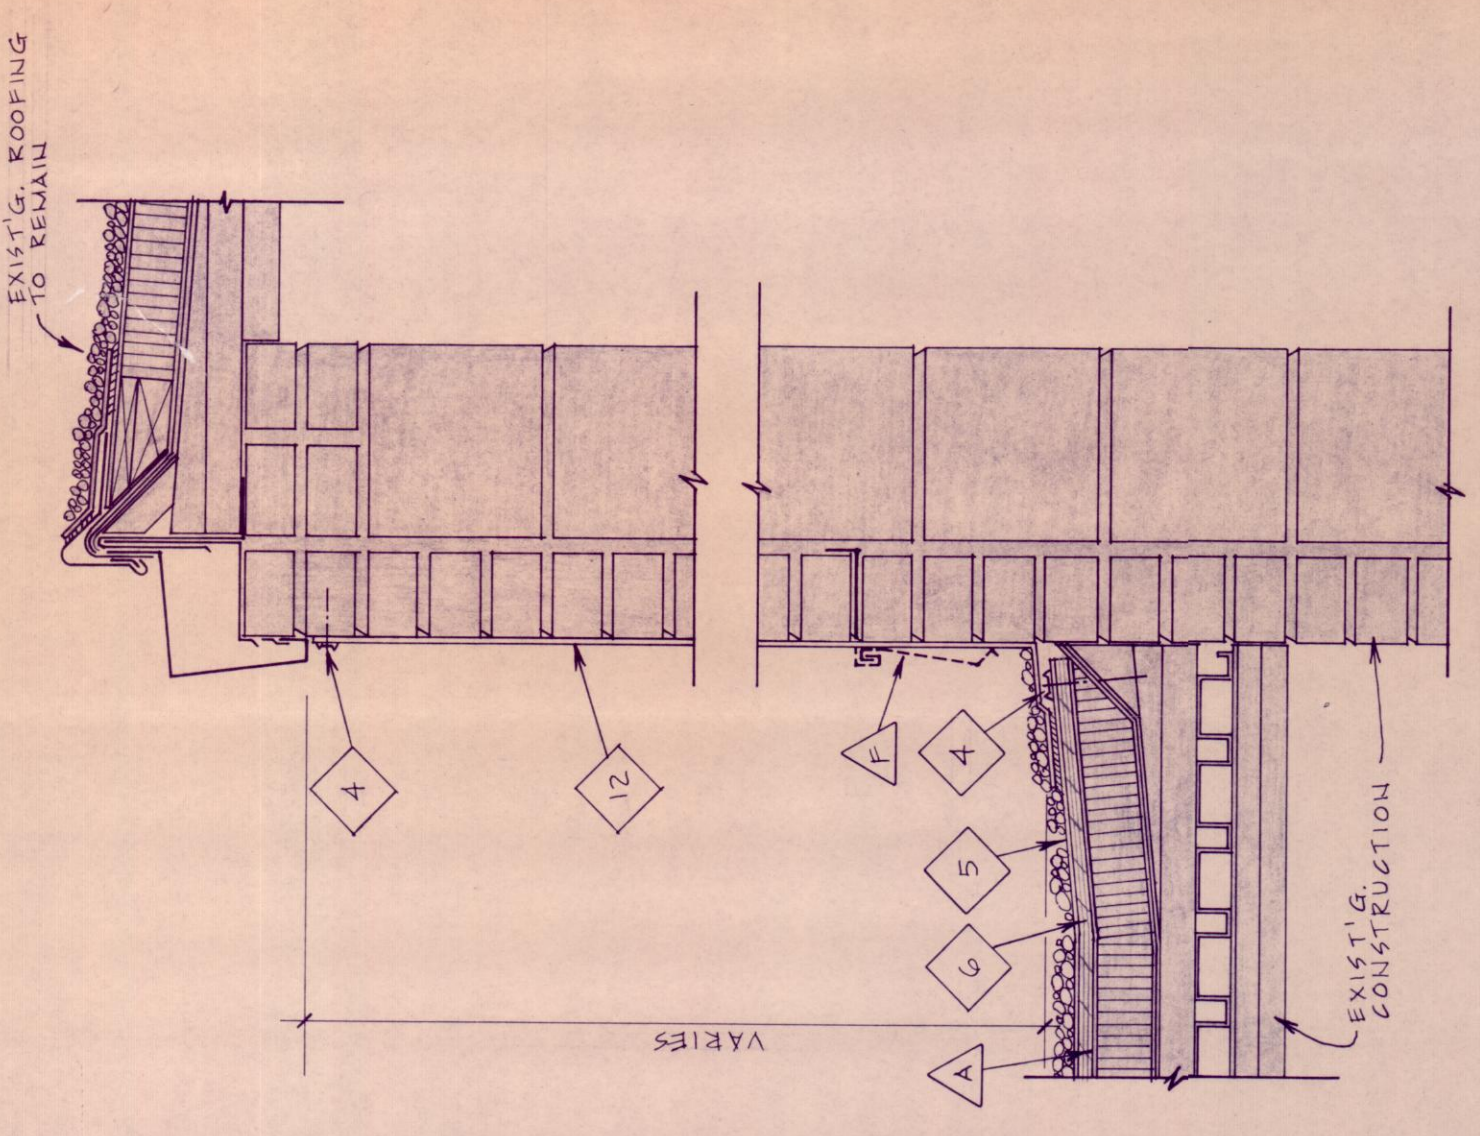


1 FASCIA DETAIL
1/8" = 1'-0"

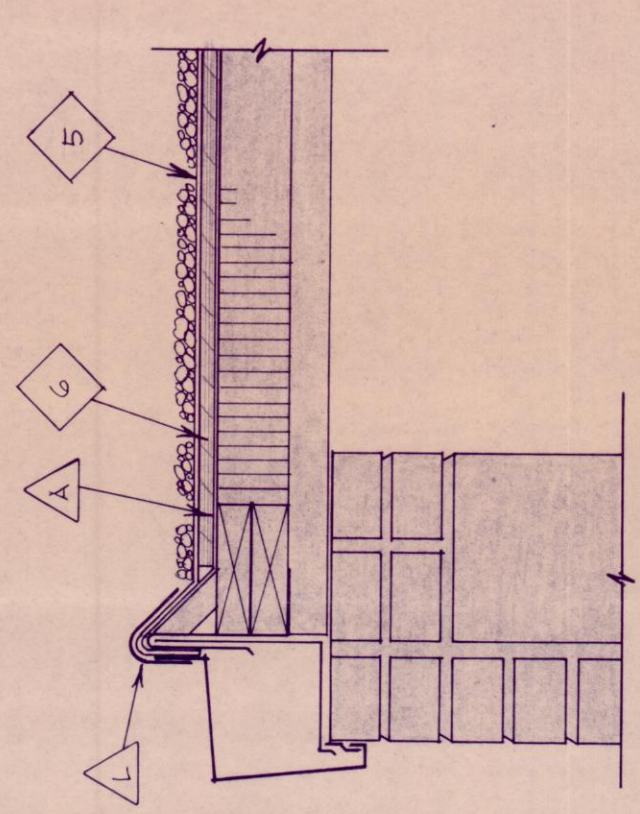

2 FASCIA DETAIL
1/8" = 1'-0"

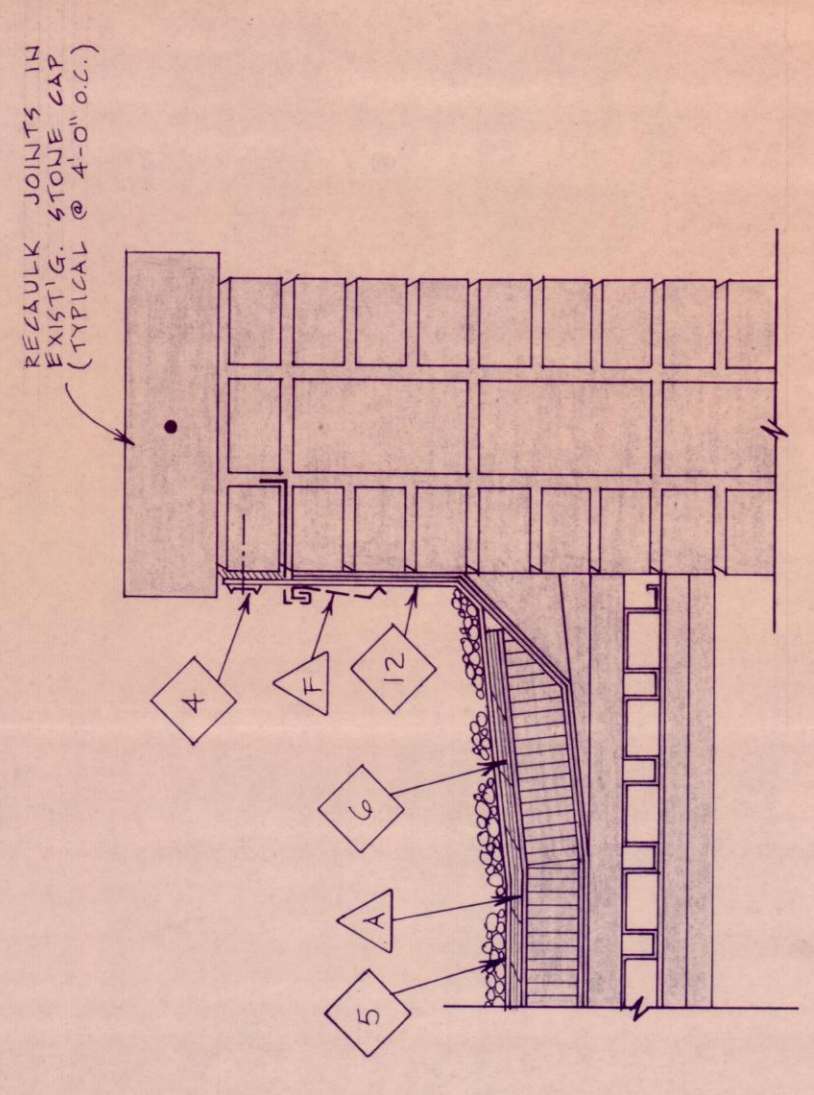

3 PARAPET DETAIL
1/8" = 1'-0"

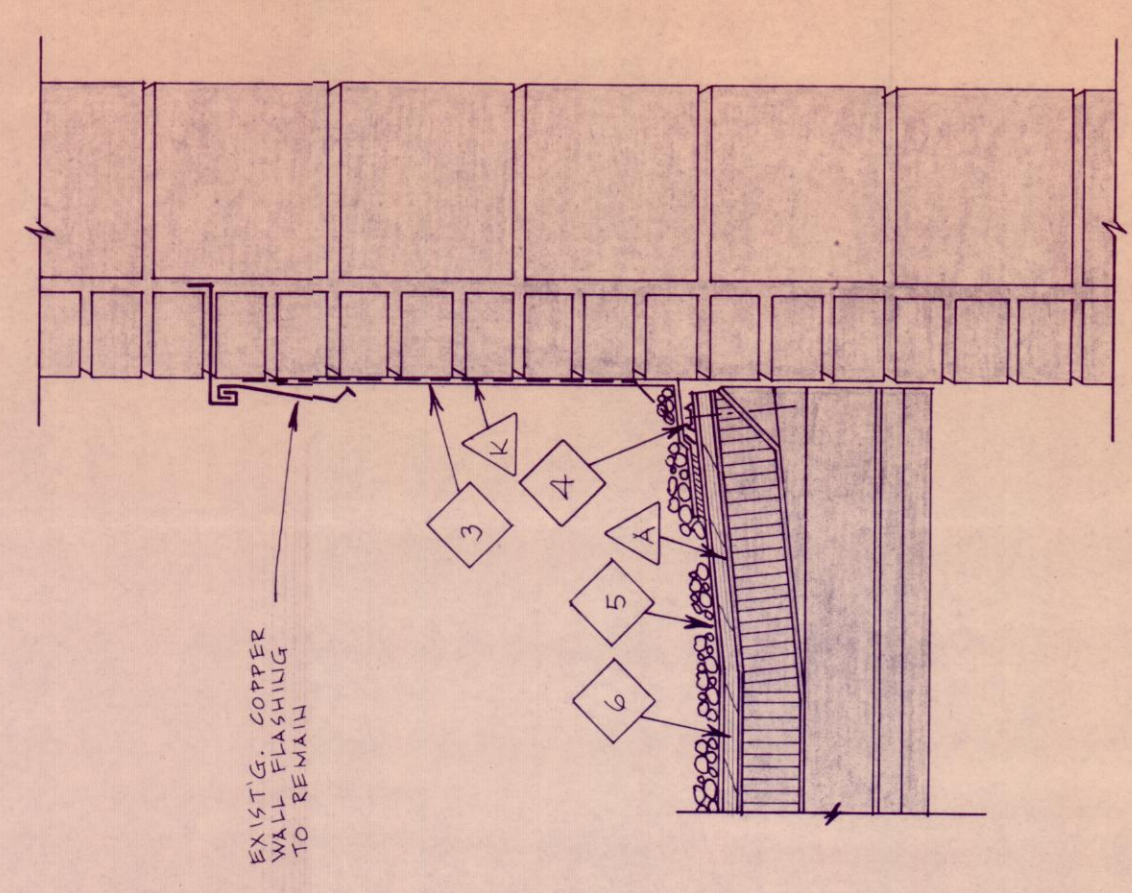

4 FLASHING DTL.
1/8" = 1'-0"