
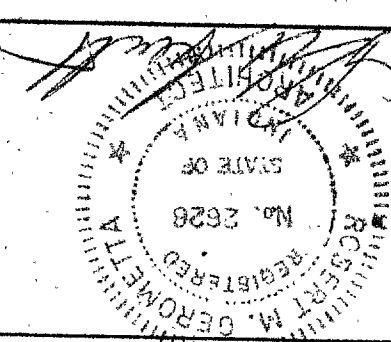





[illegible]

BAILY ELEMENTARY SCHOOL — GYM WALL RESIDING
800 SOUTH FIFTH STREET
GEROMETTA & KINEL ARCHITECTS, INC.
CHESTERTON, IN
CHESTERTON, Indiana

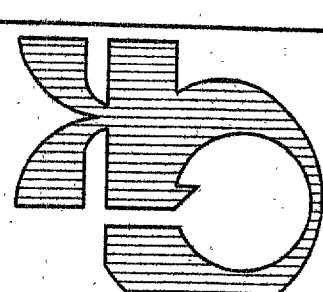

DATE	3-9-00
SCALE	1/8" = 1'-0"
NO.	MMD
YEAR	2007
A-1	
SHEETS	3

SET #4

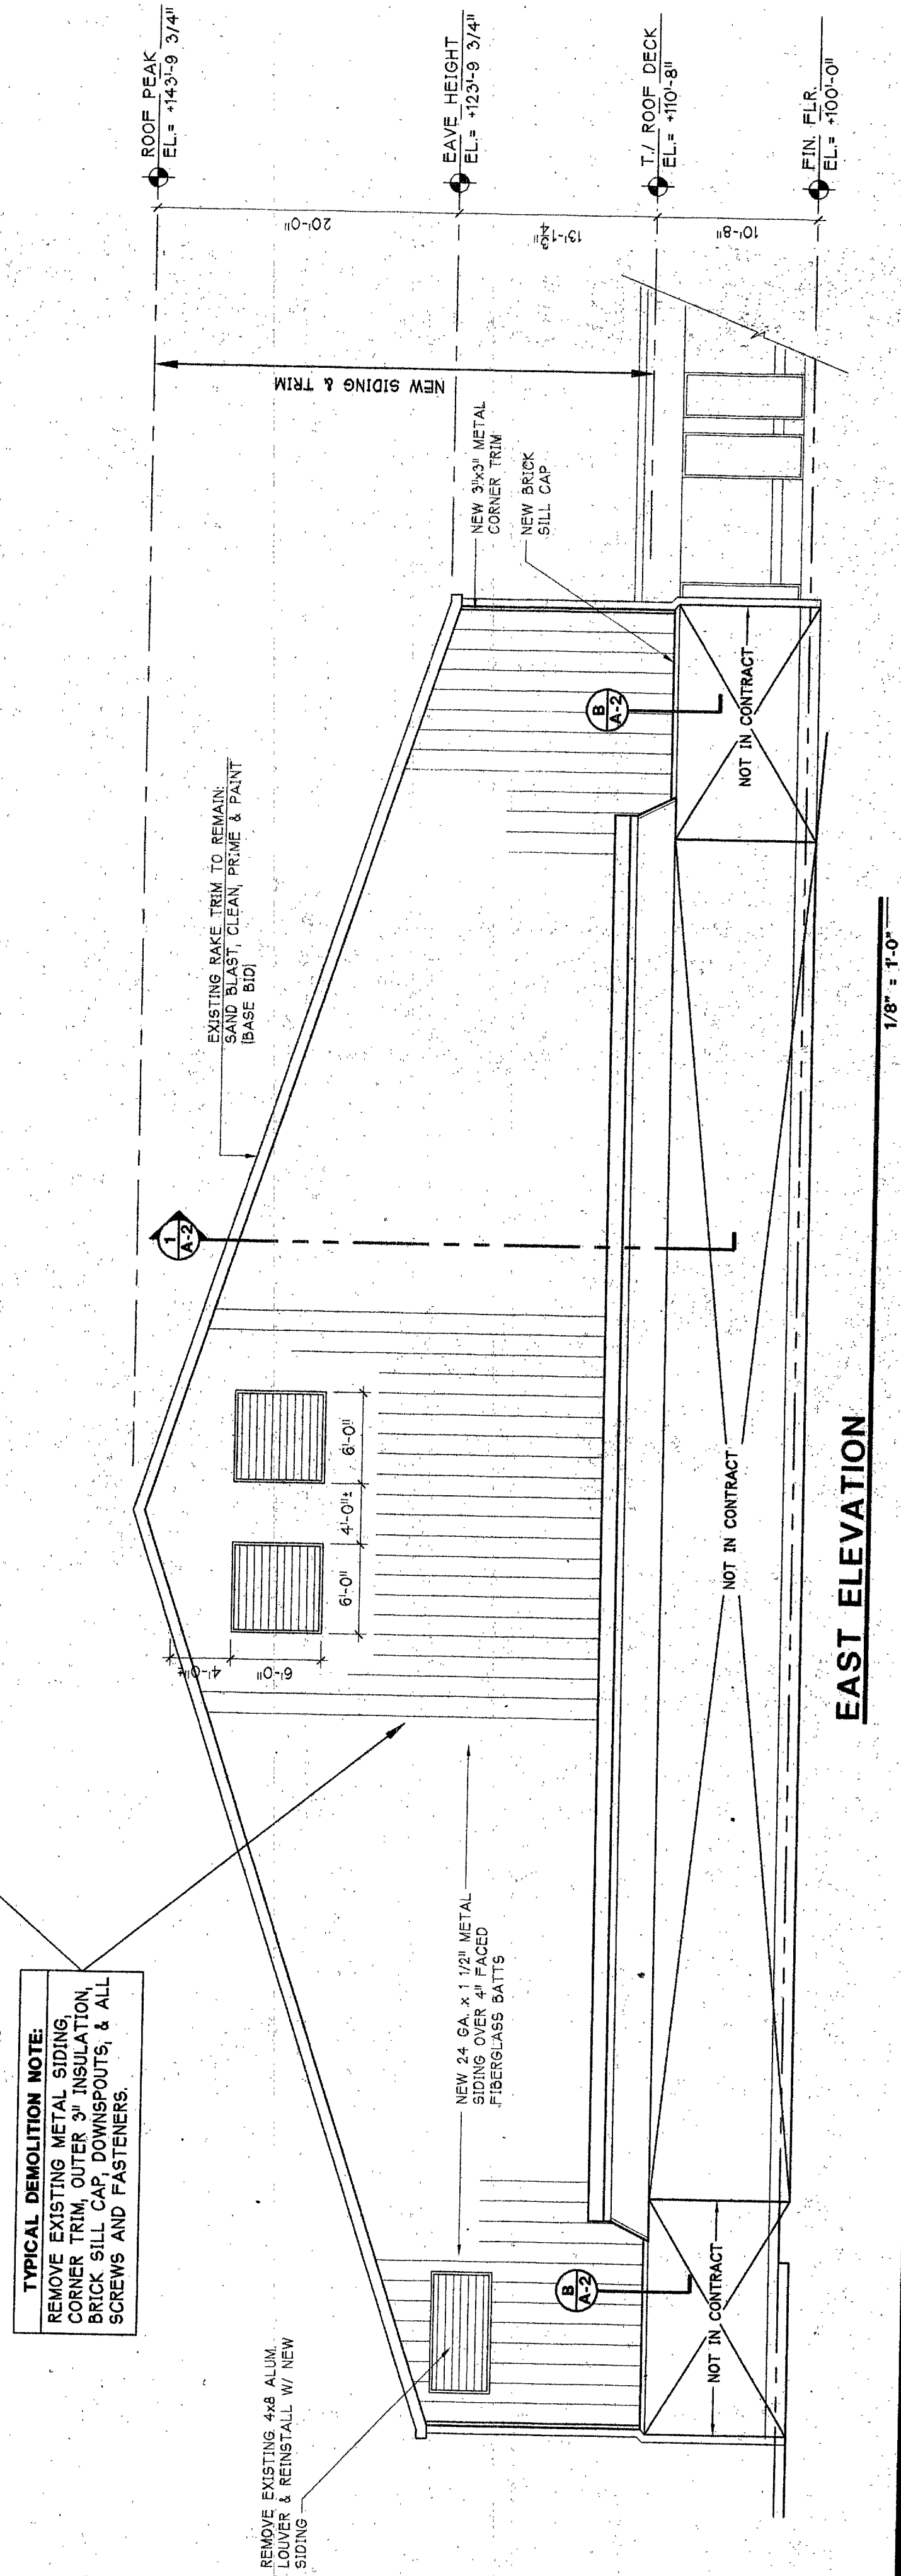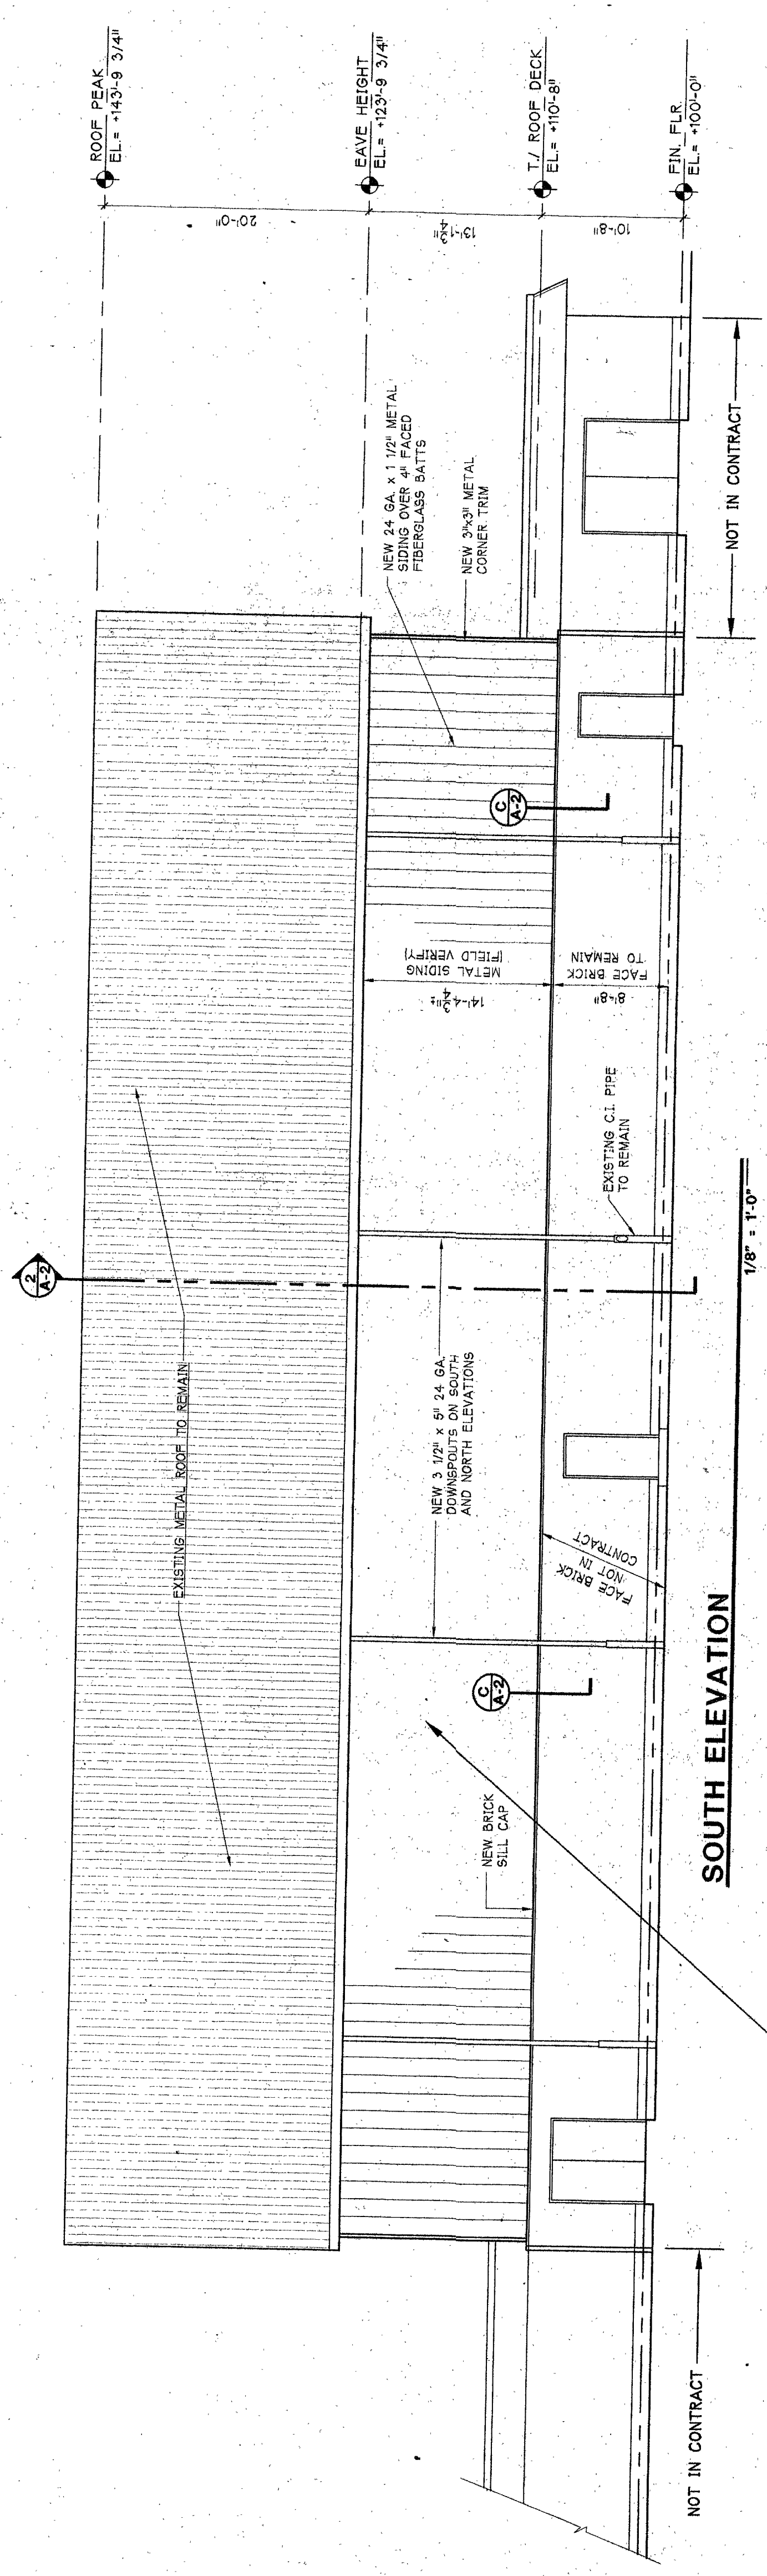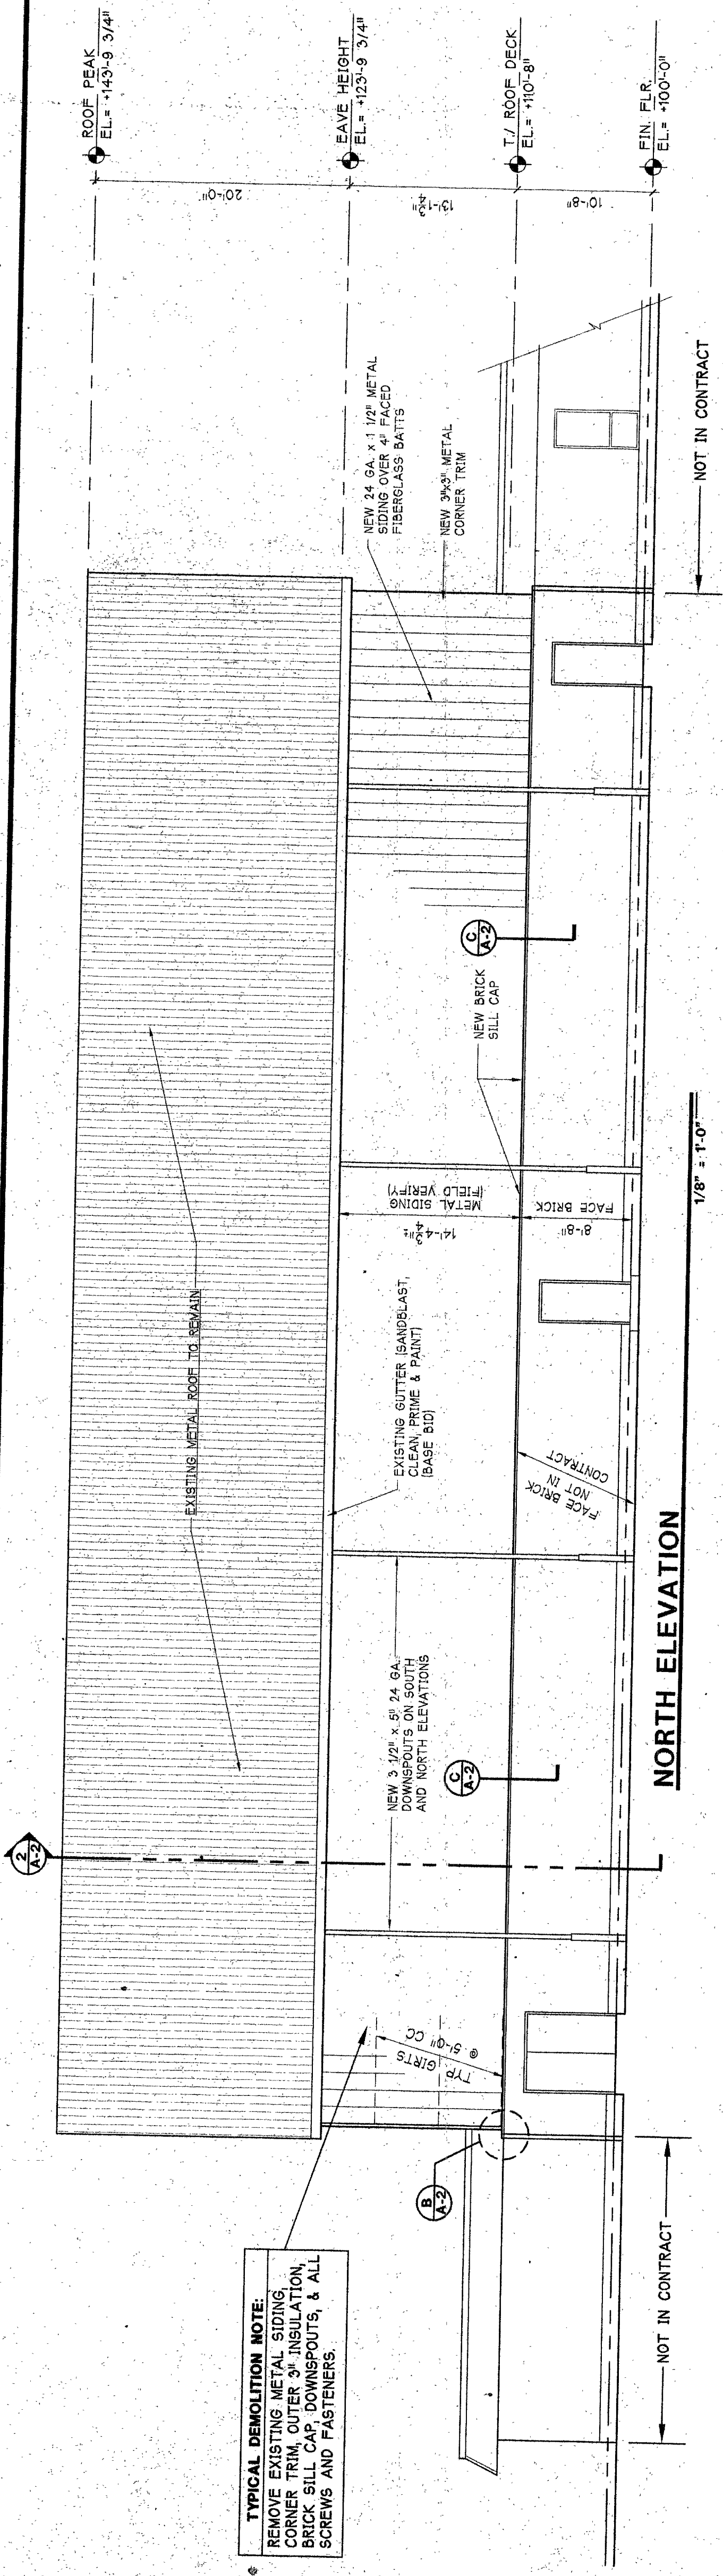

- ## NEW SIDING INCLUDES
1. NEW 1/2" x 24 GA. PREFINISHED, 3" WIDE GALVANIZED STEEL PANELS.
 2. 3"x3"-24 GA. MATCHING CORNER TRIM & "U" & "J" TRIM AT LOUVER OPENINGS.
 3. NEW BRICK SILL CAPS AS BASE BID PER SHEET A-2.
 4. ALL FASTENERS (COLOR MATCHED).
 5. NEW 3/4"x5x24 GA. MATCHING DOWNSPOUTS W/ 2 STRAPS EACH DOWNSPOUT. ATTACH TO GUTTER AT TOP & TRANSITION TO C/P PIPE AT BOTTOM. (NORTH & SOUTH GTM WALLS).

TYPICAL DEMOLITION NOTE:
REMOVE EXISTING METAL SIDING,
CORNER TRIM, OUTER 3" INSULATION,
BRICK SILL CAP, DOWNSPOUTS, & ALL
SCREWS AND FASTENERS.

TYPICAL DEMOLITION NOTE:
REMOVE EXISTING METAL SIDING, CORNER TRIM, OUTER 3" INSULATION, BRICK SILL CAP, DOWNSPOUTS, & ALL SCREWS AND FASTENERS.