


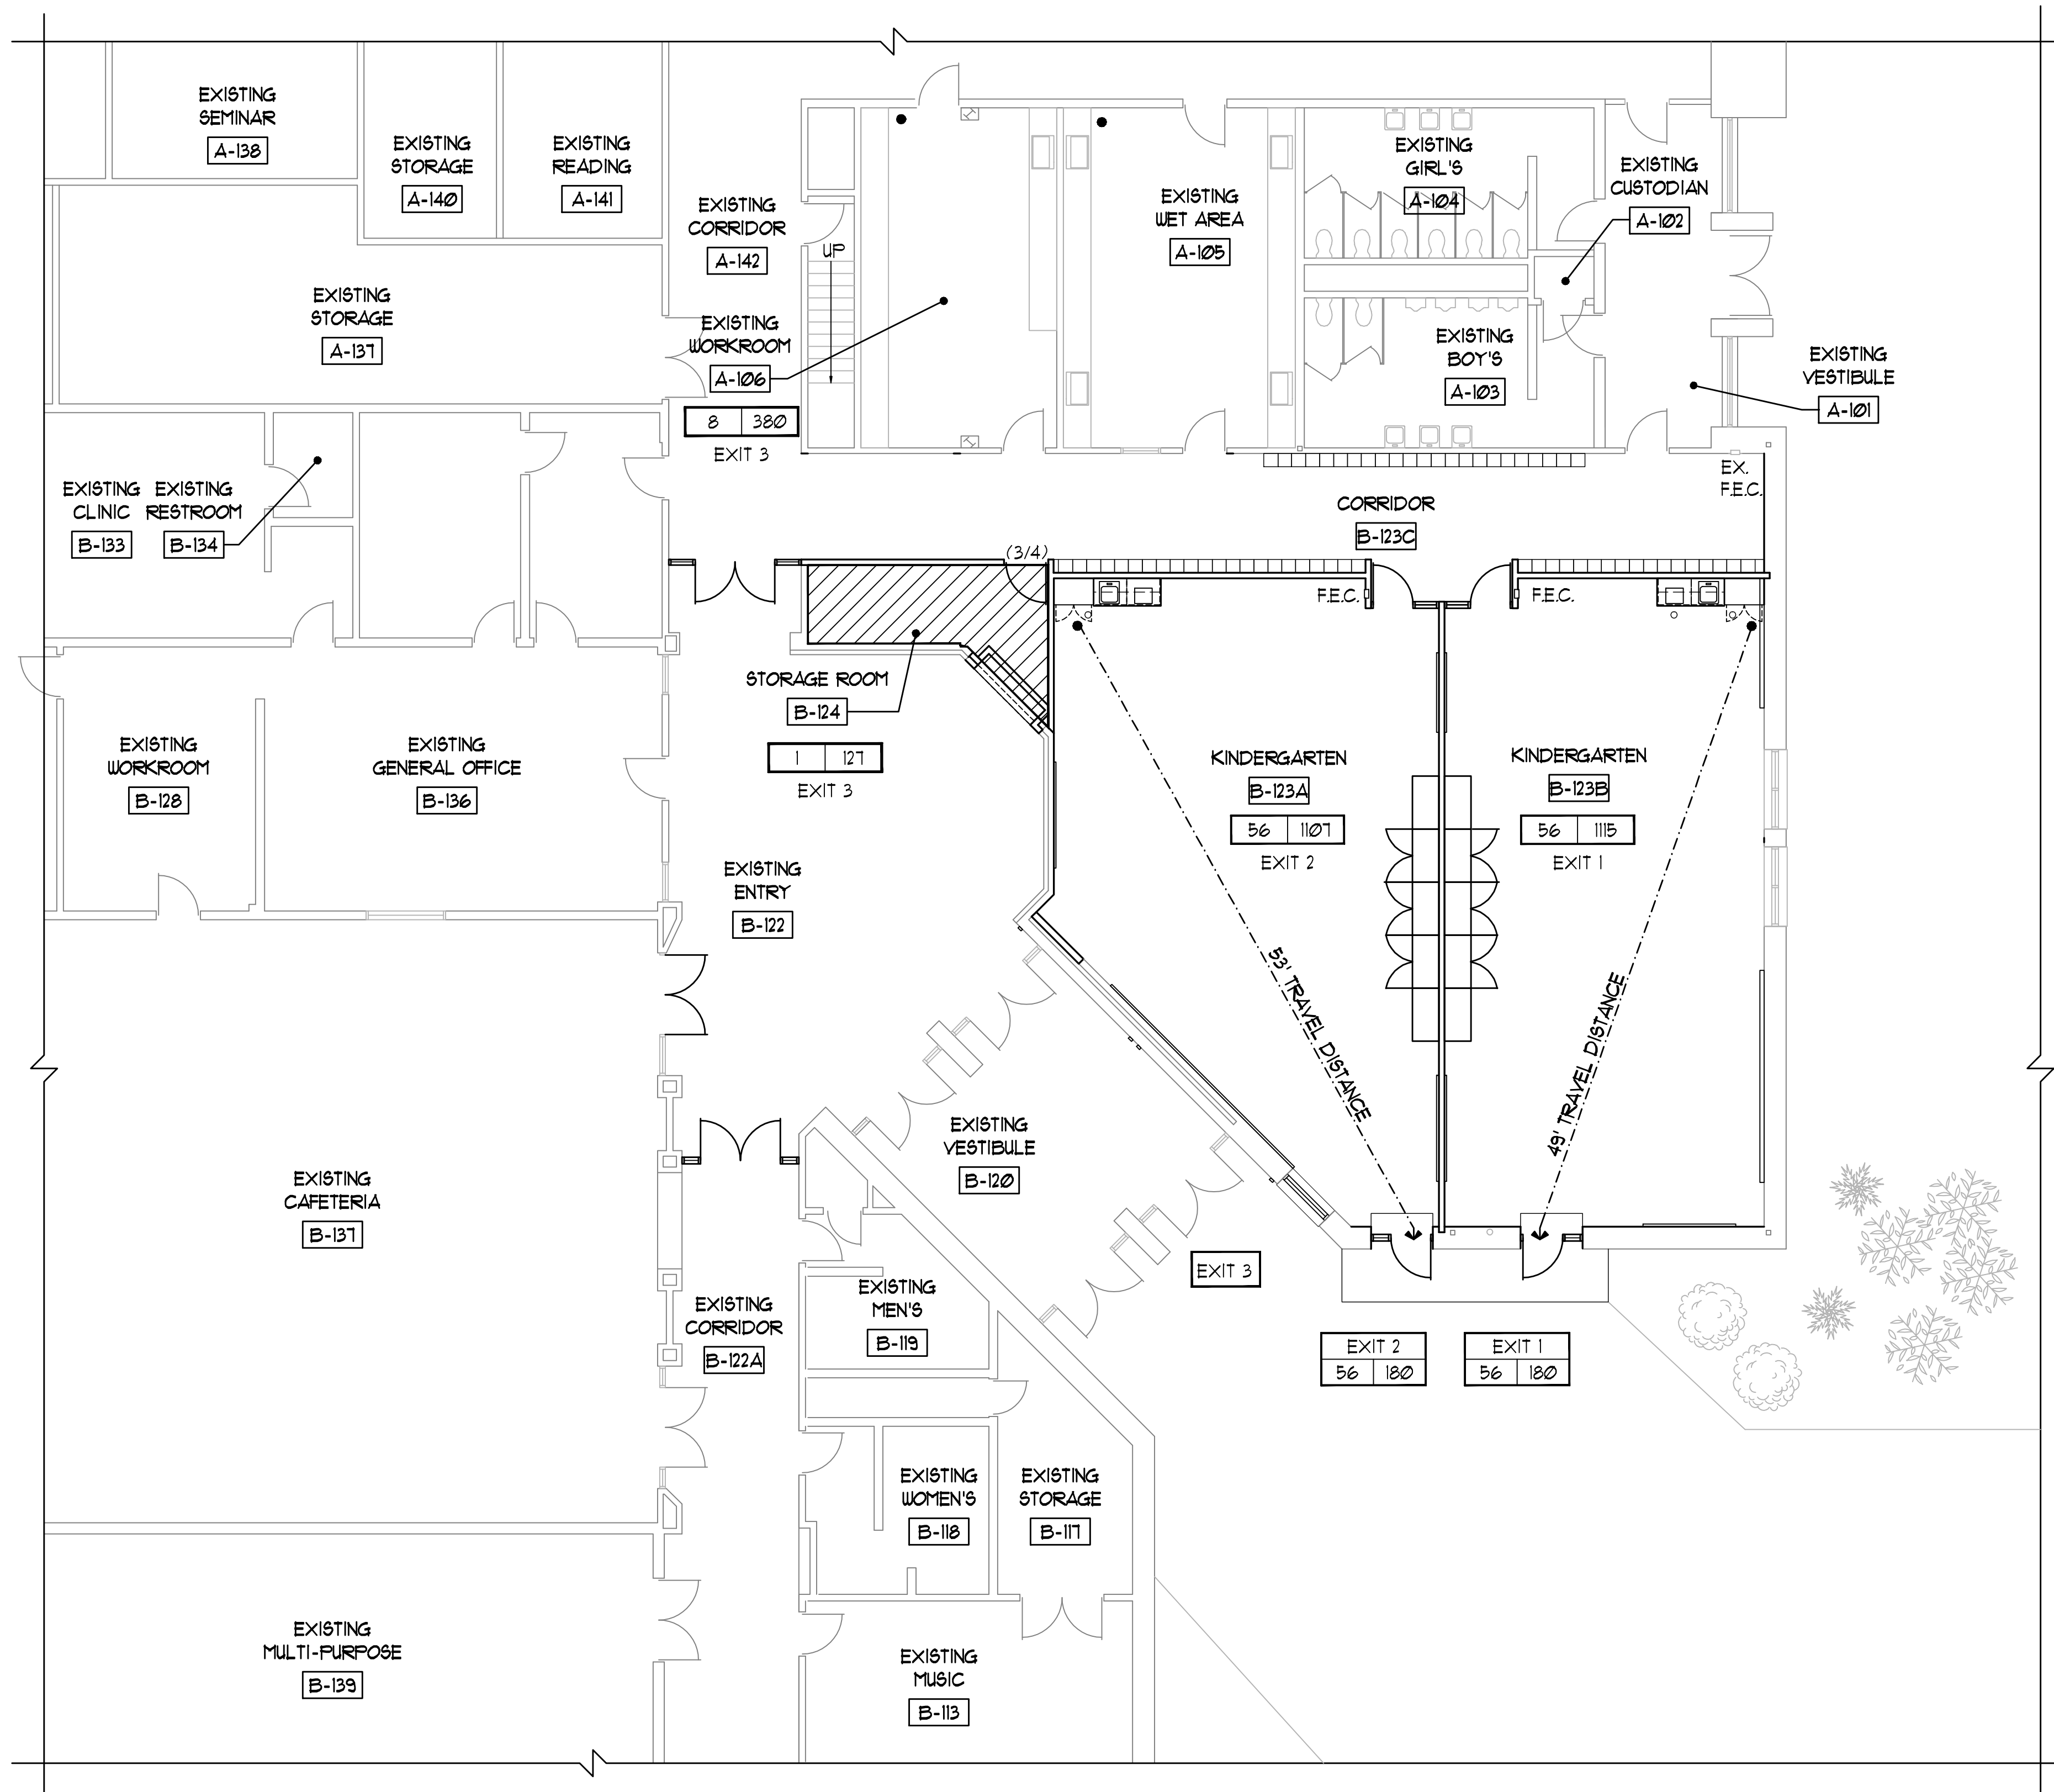

LEGEND

	1-HOUR CONSTRUCTION AT ROOM INDICATED
(XXX)	FIRE RATING OF DOOR ASSEMBLY IN HOURS (ONLY NEW DOORS AND FRAMES ARE LABELED ON PLAN)
EX F.E.C.	EXISTING FIRE EXTINGUISHER CABINET
F.E.C.	FIRE EXTINGUISHER CABINET

EGRESS LEGEND


OCCUPANCY EXIT X AREA (SF.) EXIT(S) USED	ROOM OCCUPANCY AND EXIT INFORMATION
EXIT NUMBER EXIT # OCC CAP EGRESS CAPACITY USED MAXIMUM EGRESS CAPACITY	EXIT INFORMATION
EGRESS PATH 14'	DISTANCE AND PATH OF EGRESS

GENERAL NOTES

1. AREA OF WORK IS FULLY SPRINKLED.
2. ALL WORK SHALL COMPLY WITH LOCAL, MUNICIPAL AND STATE CODES.



[Signature]
Expires 12/1/2015

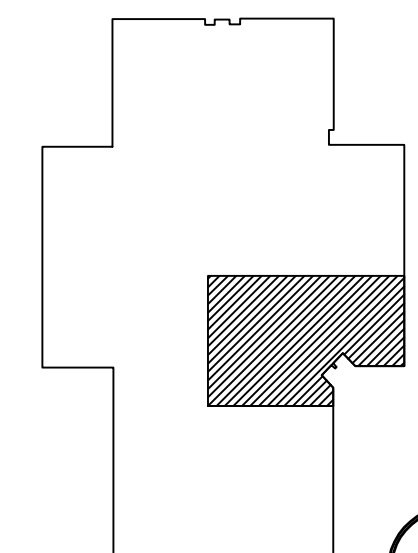


KEY PLAN
NOT TO SCALE



STRUCTURAL CONSULTANT
Larson Engineering, Inc.
1400 N. 10TH STREET, SUITE 100
MILWAUKEE, WISCONSIN 53233-1000
(P) 414.363.1000
(F) 414.363.1001
Miles Engineering Group
9711 INDIANAPOLIS BLVD., SUITE 100
MARIETTA, GEORGIA 30067
(P) 770.426.1000
(F) 770.426.1001

DUNELAND SCHOOL CORPORATION
2015
JACKSON ELEMENTARY SCHOOL RENOVATIONS
811 N. 400 E., VALPARAISO, IN 46383

PROJECT NUMBER: E-008	DATE: 05/15/2015
PROJECT NAME: JACKSON ELEMENTARY SCHOOL RENOVATIONS	
DRAWN BY: [Signature]	
ISSUED FOR BIDDING: 04/10/2015	
PARTIAL FIRST FLOOR REFERENCE PLAN	

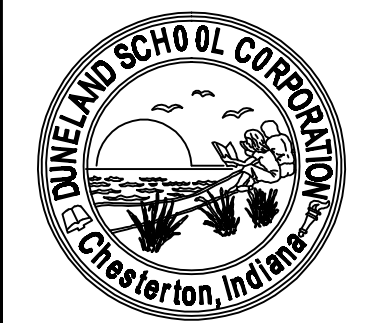

A0.01

