




1 HEAD/JAMB DETAIL
3" x 1'-0"

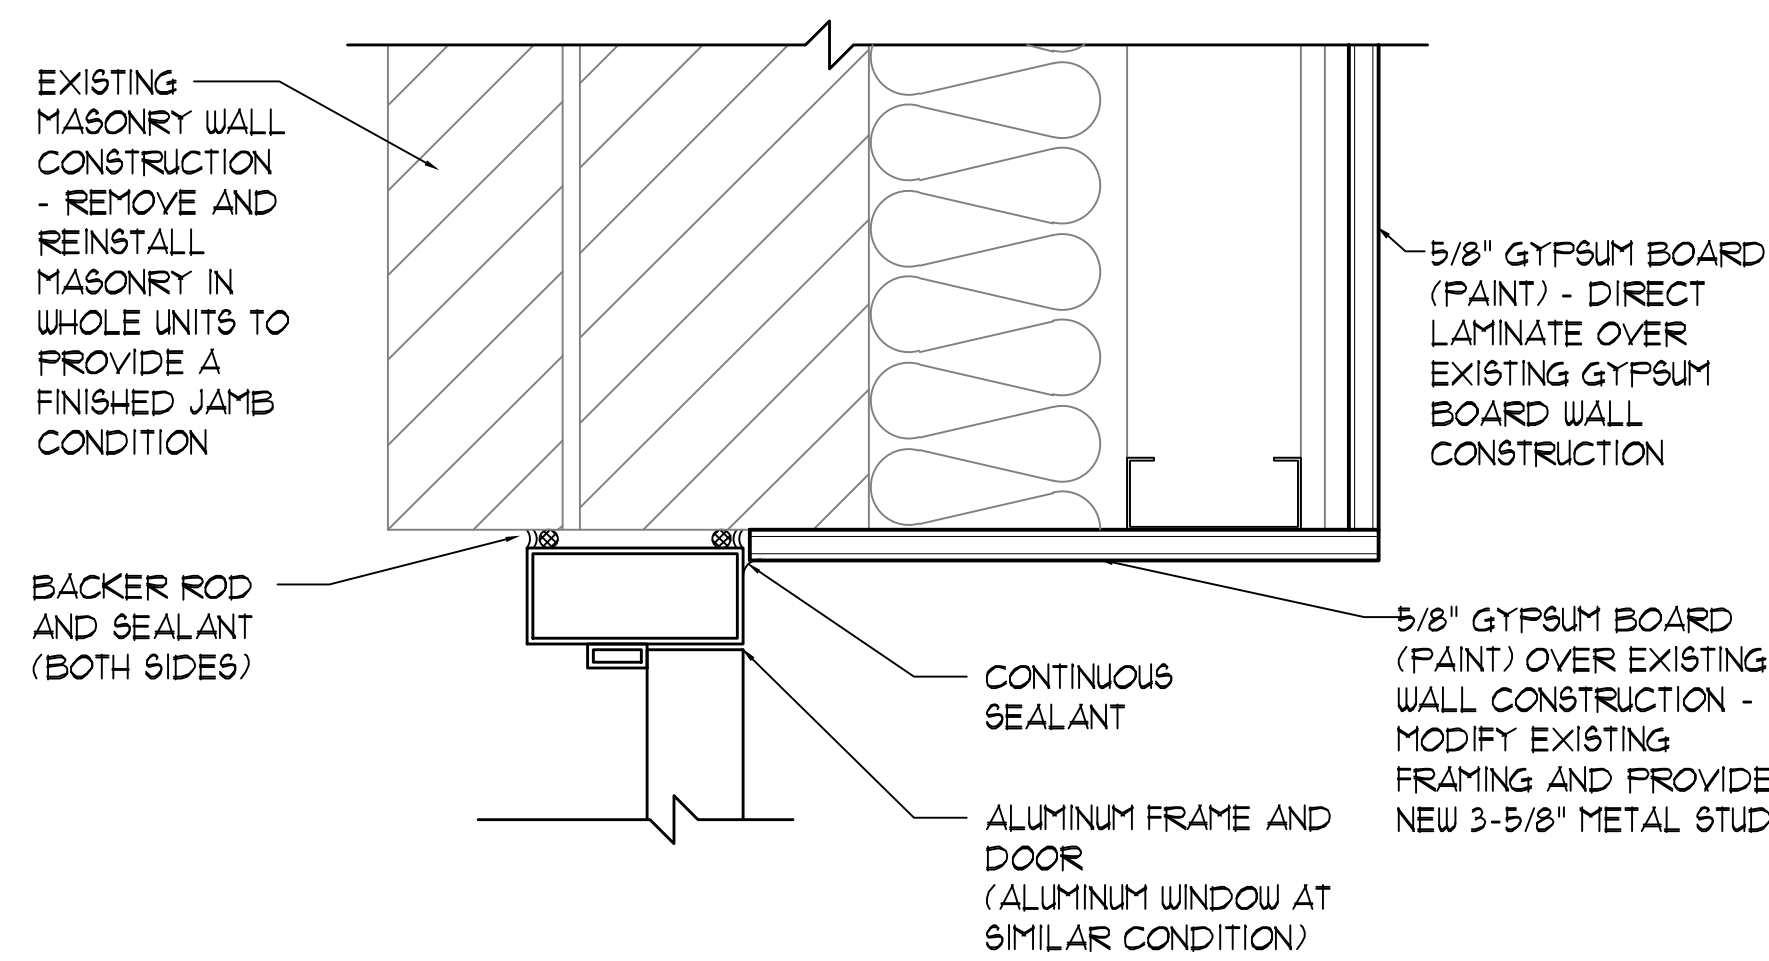


2 JAMB DETAIL
3" x 1'-0"

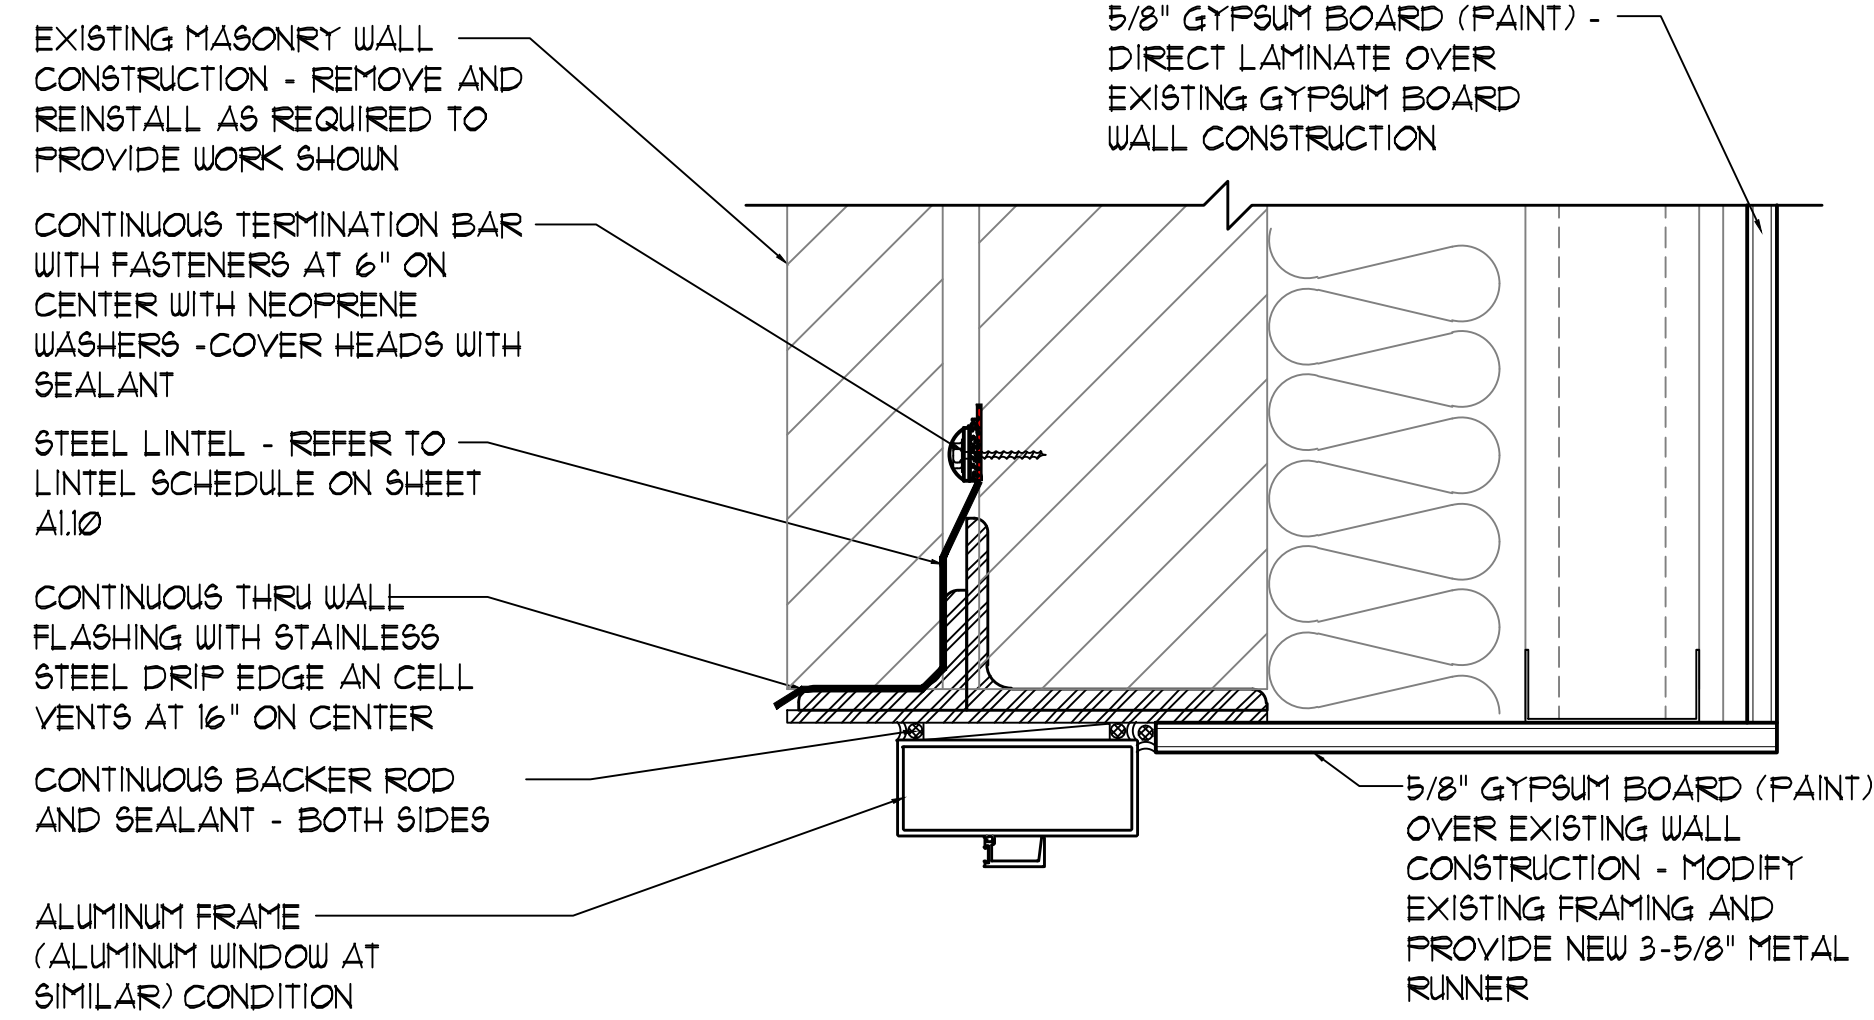


3 HEAD DETAIL
3" x 1'-0"

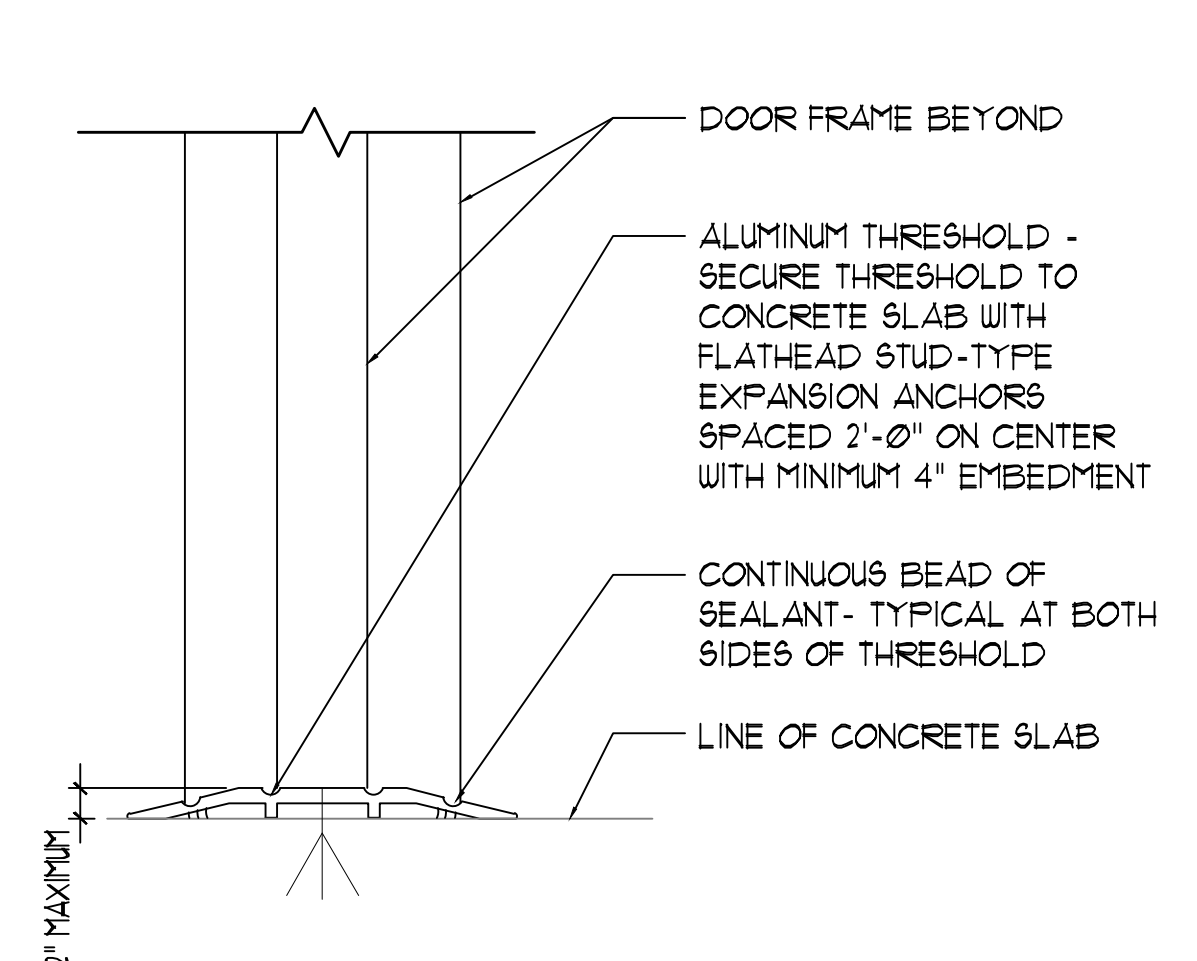


4 SILL DETAIL
3" x 1'-0"

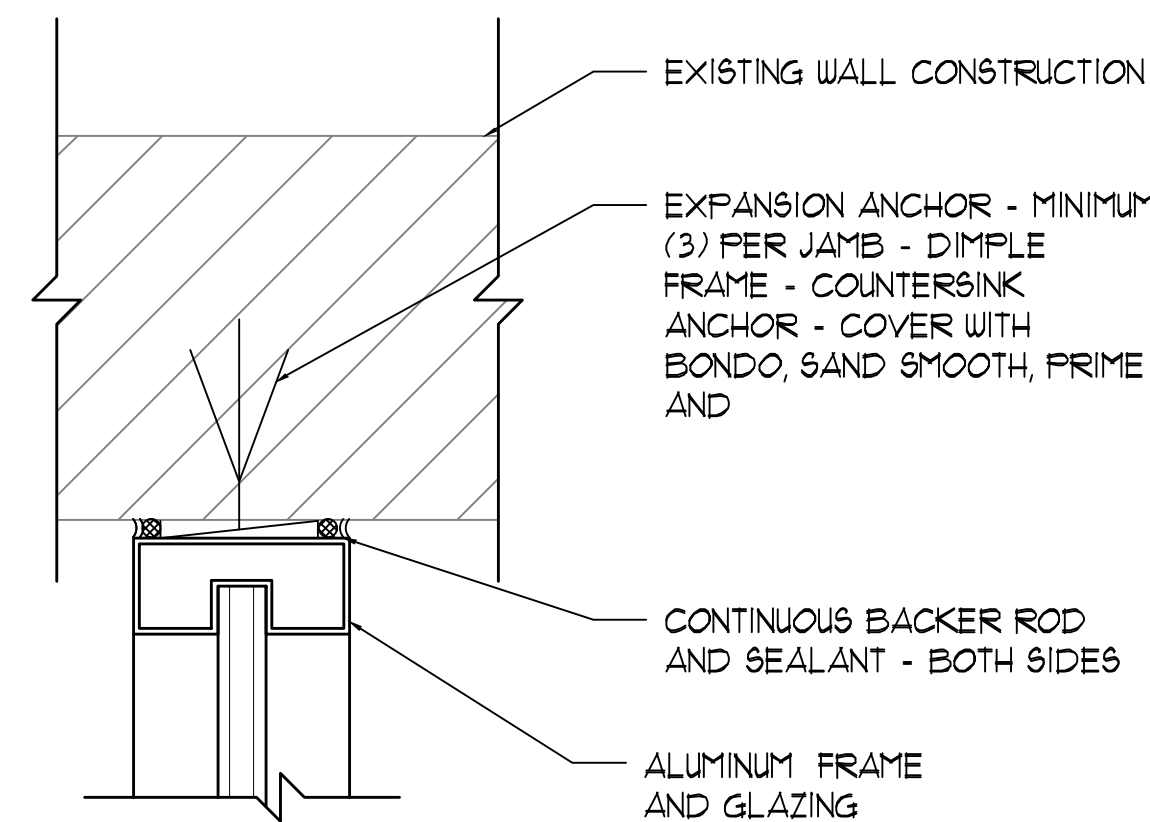


5 JAMB DETAIL
3" x 1'-0"

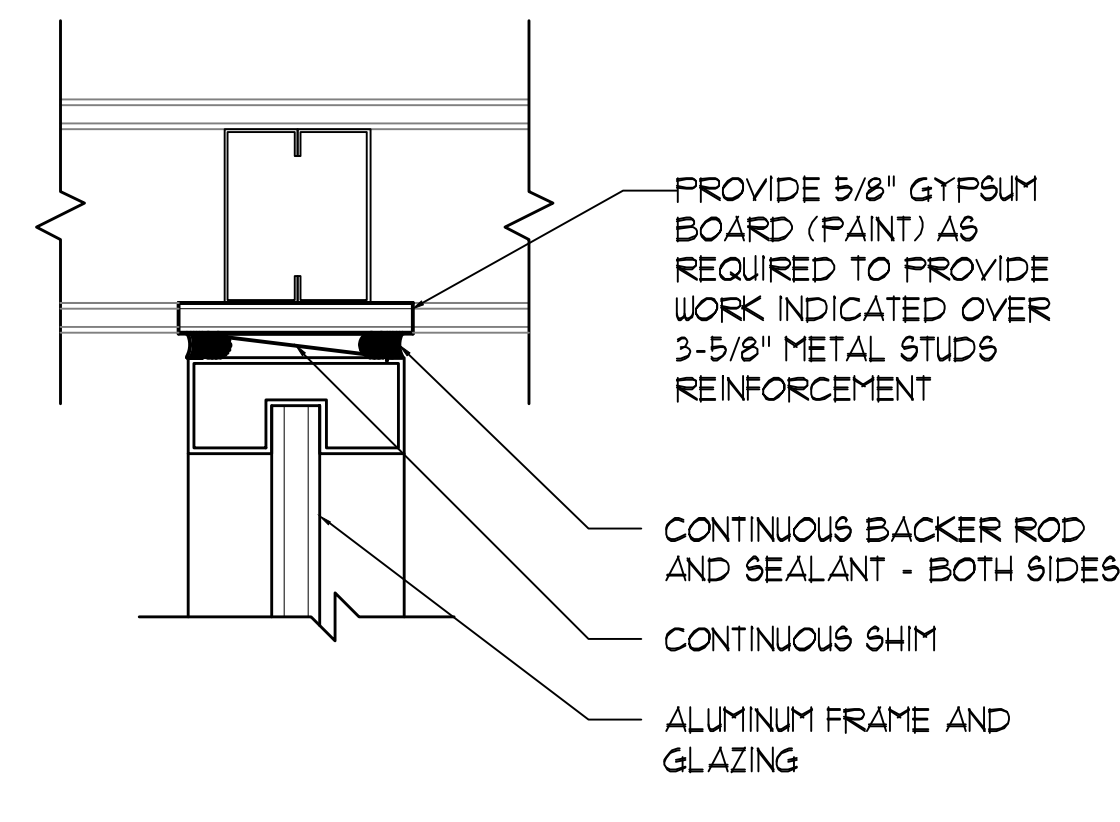


6 JAMB DETAIL
3" x 1'-0"

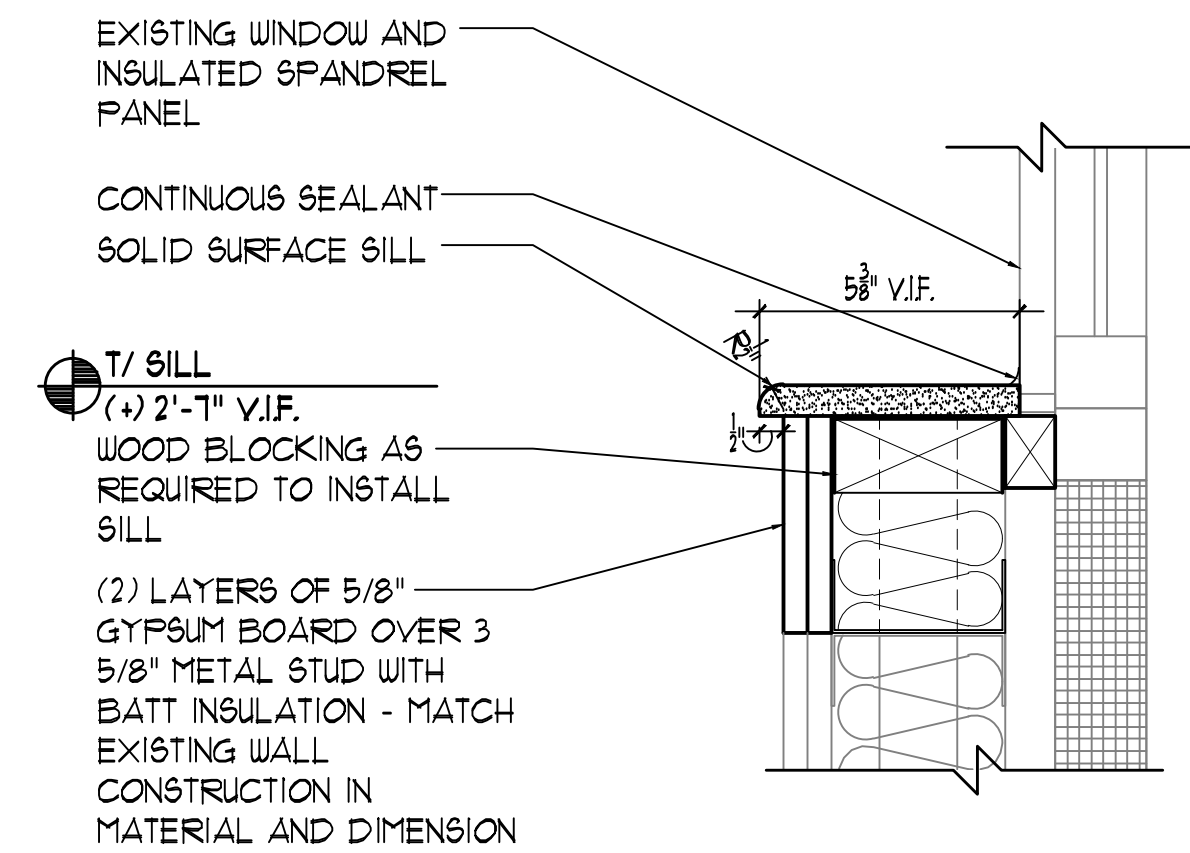


7 DETAIL
3" x 1'-0"

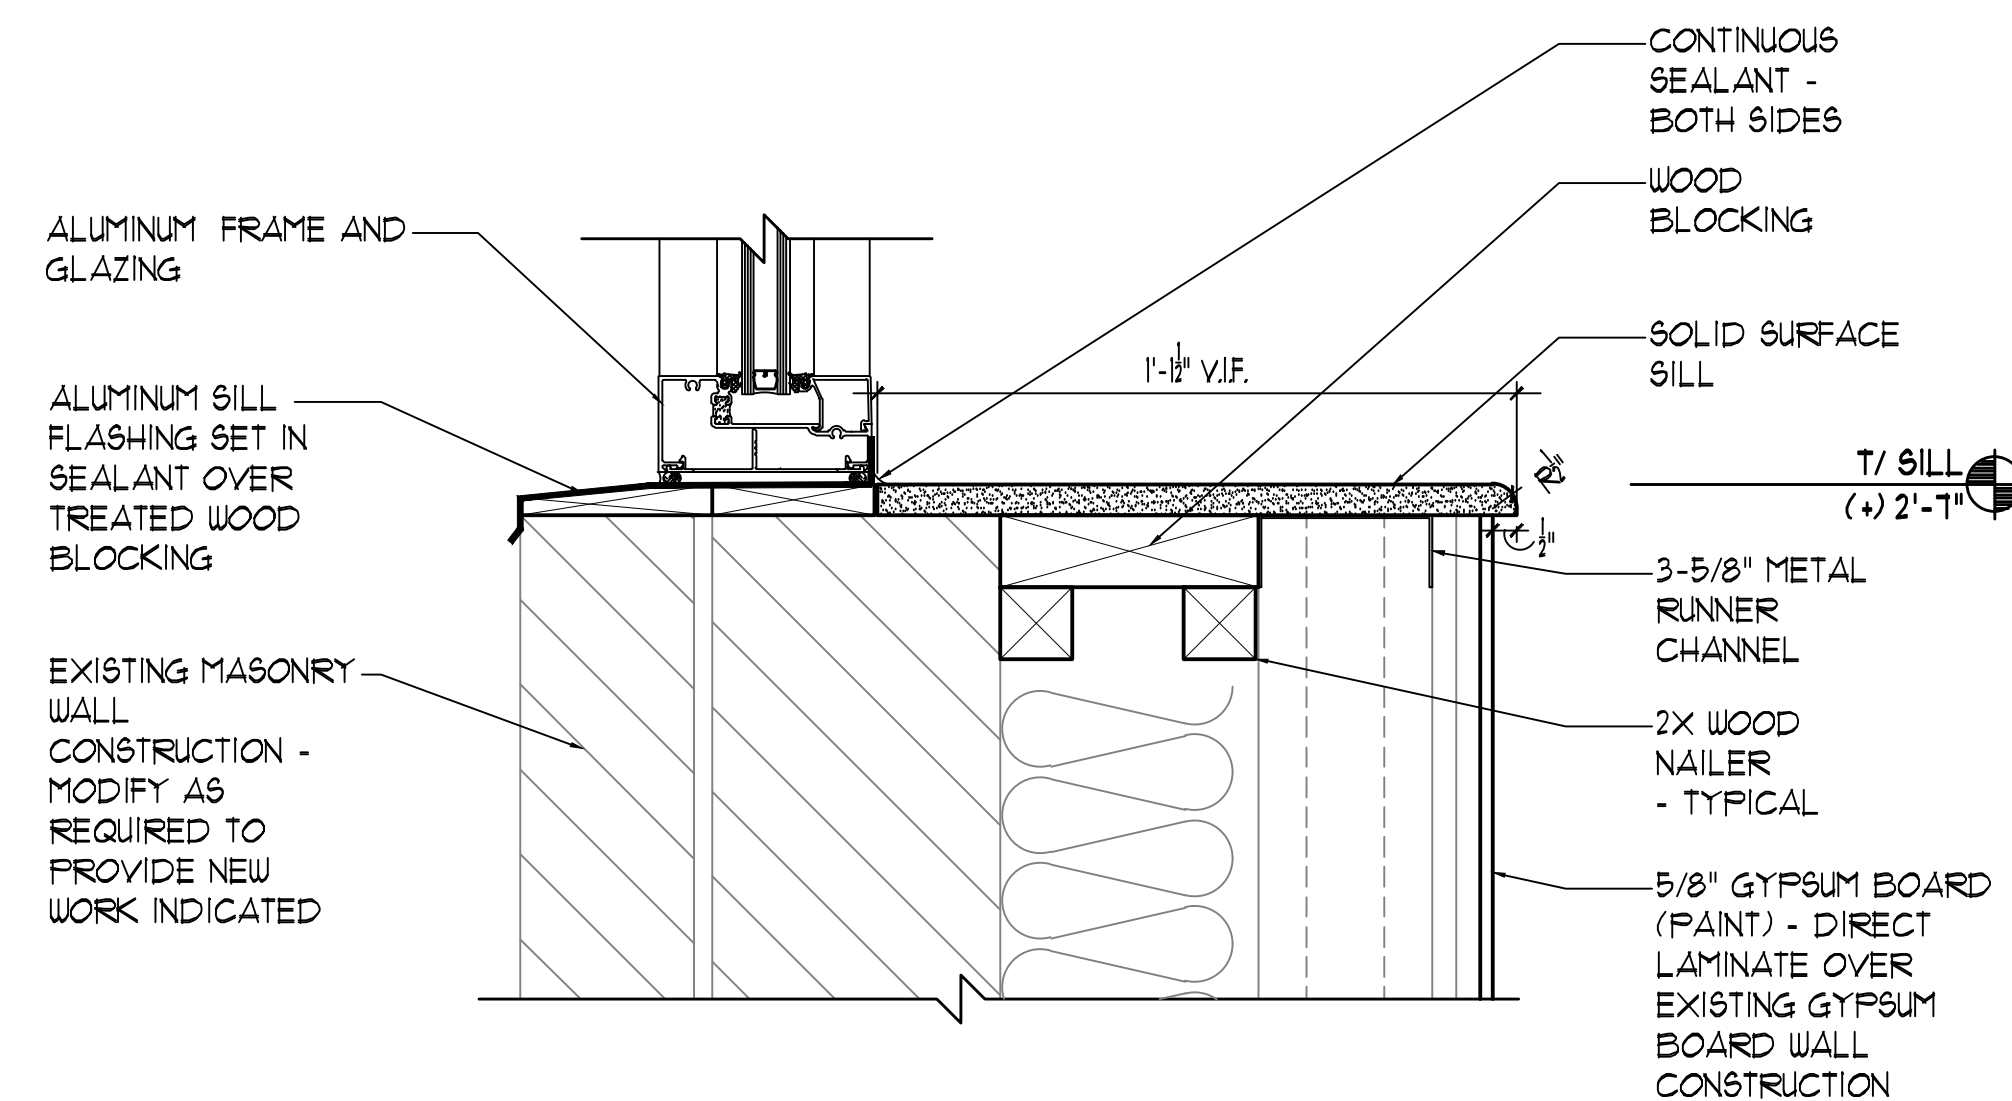

8 SILL DETAIL (ALTERNATE #1)
3" x 1'-0"

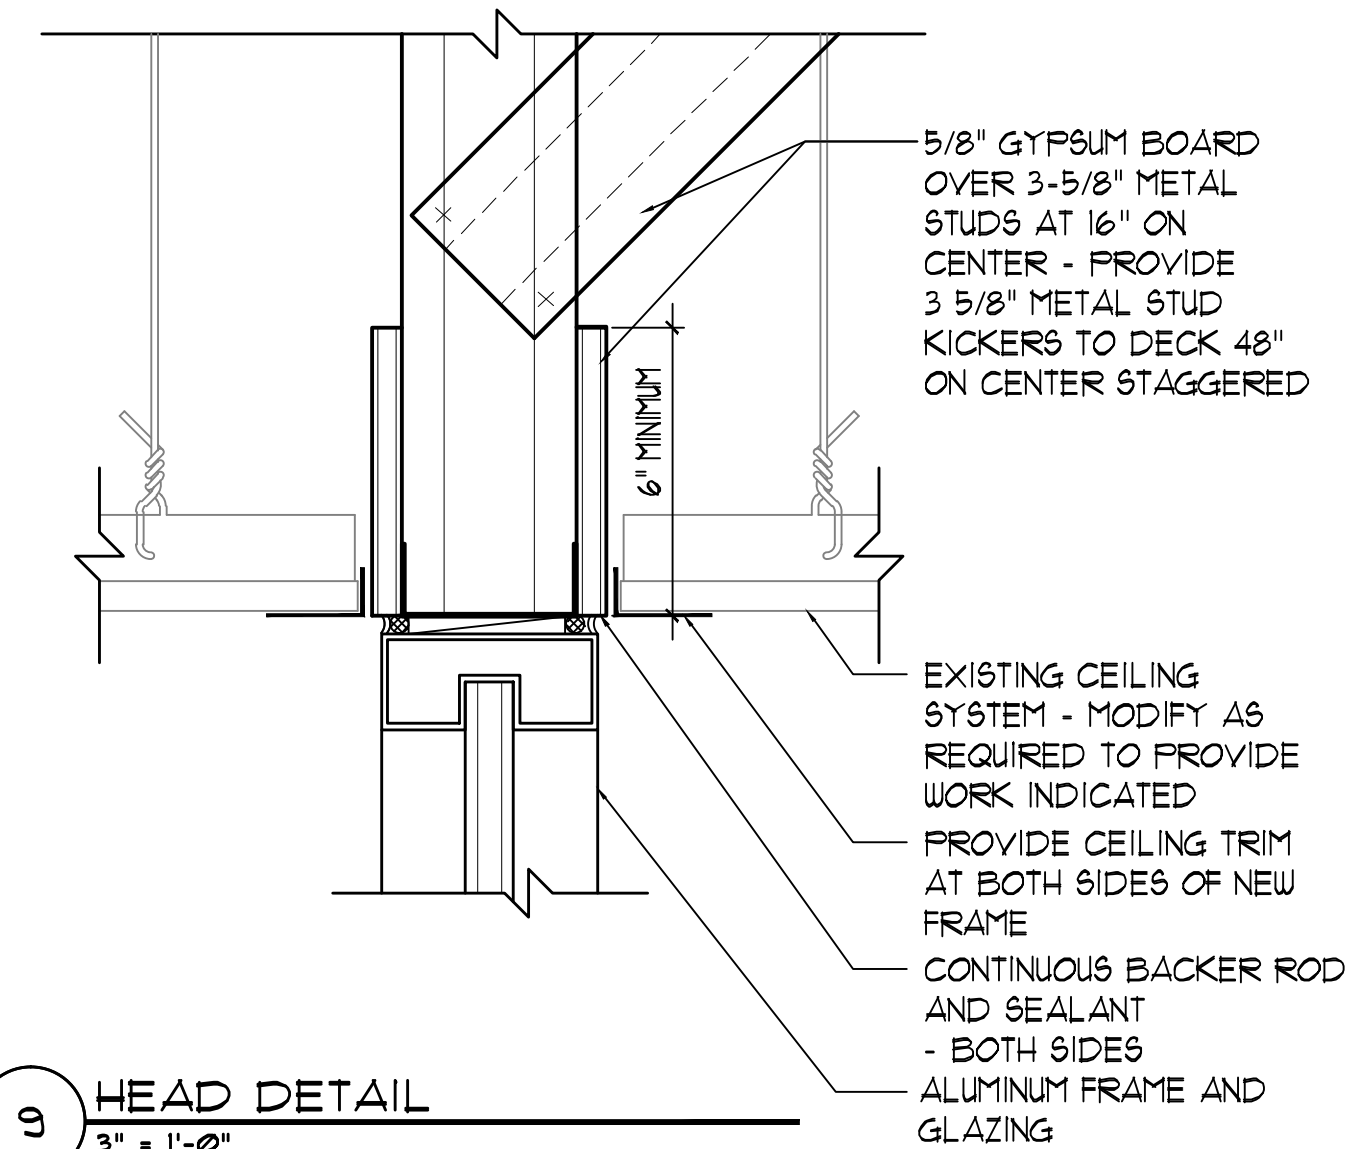

9 HEAD DETAIL
3" x 1'-0"

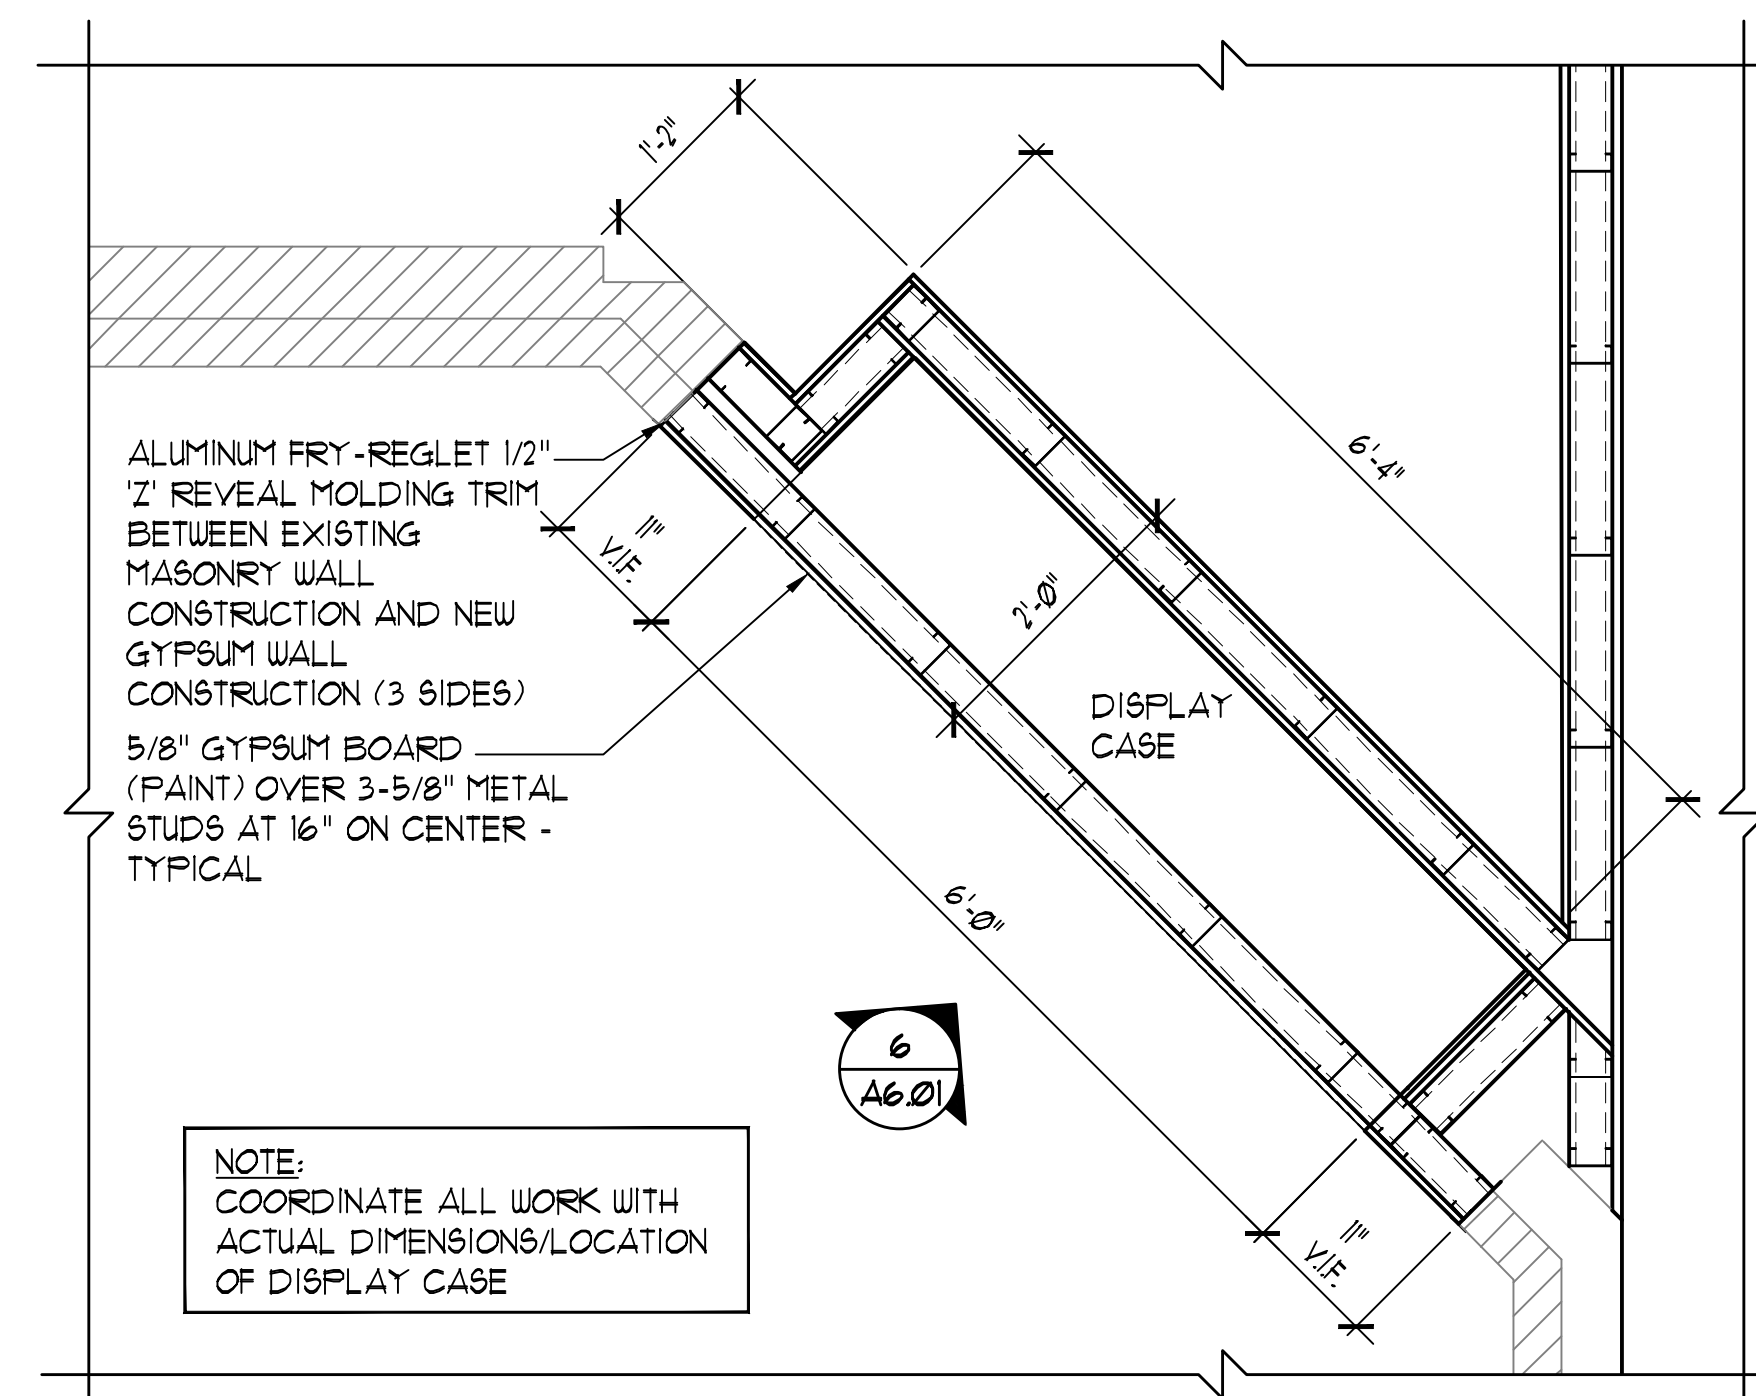

10 ENLARGED PLAN
3/4" x 1'-0"



Expire 12/1/2015