

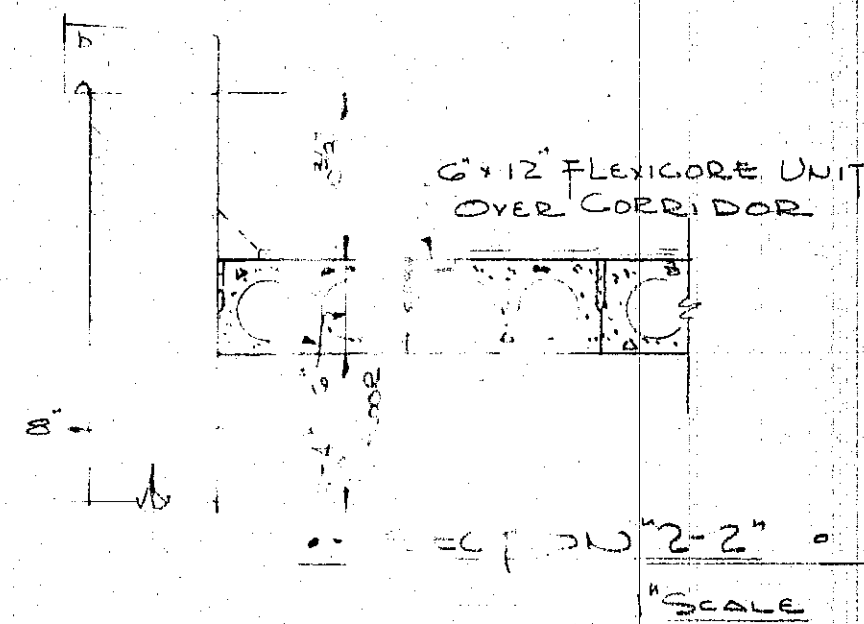
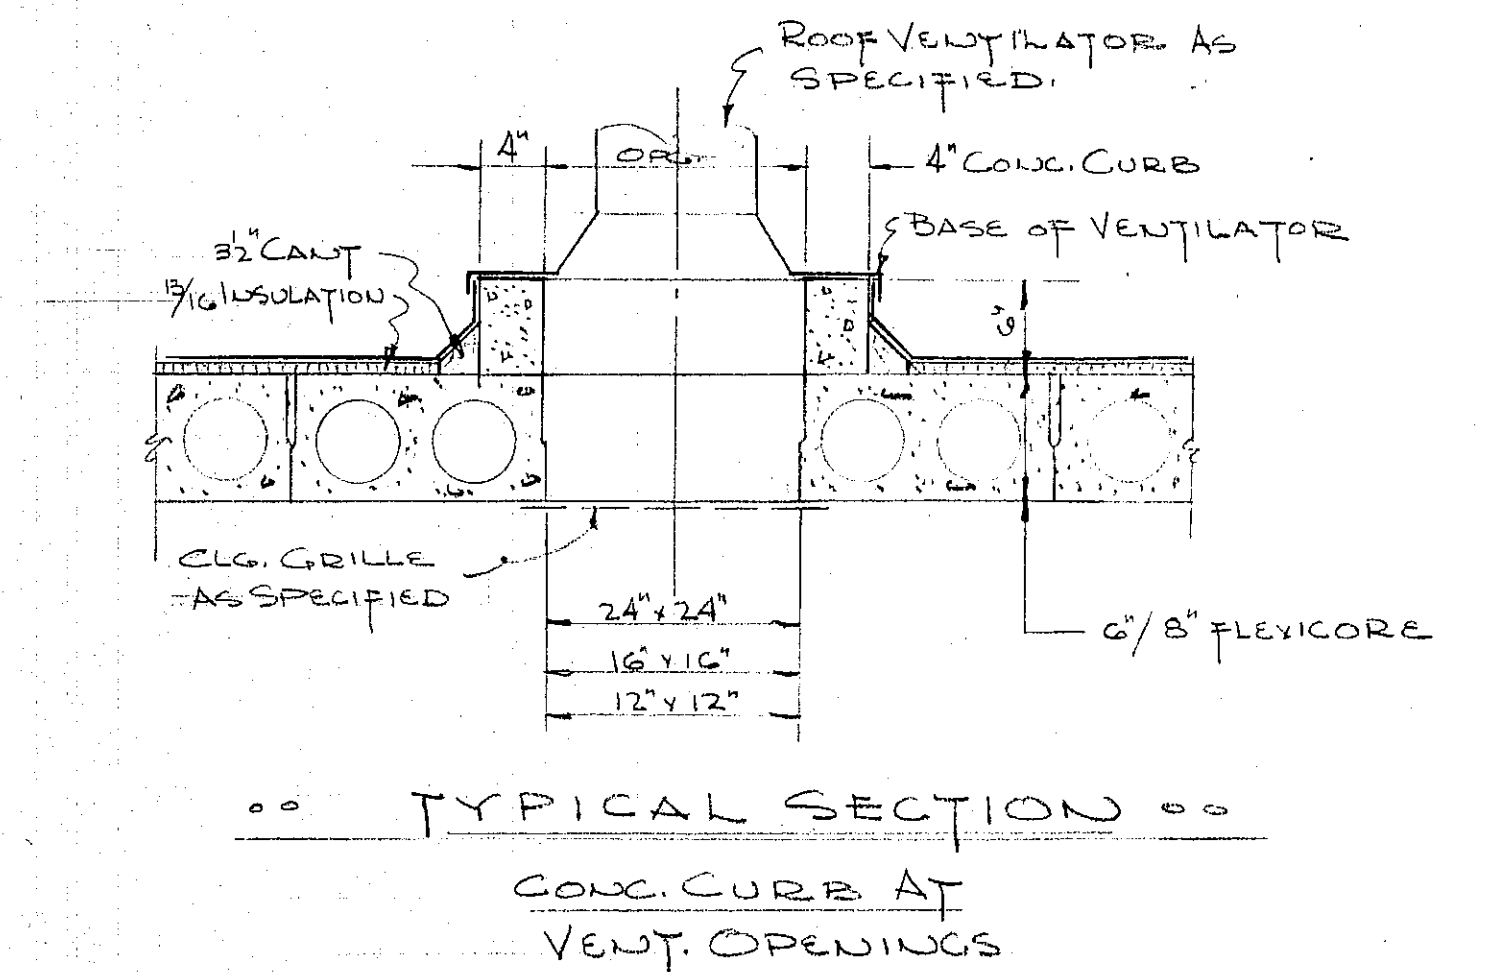
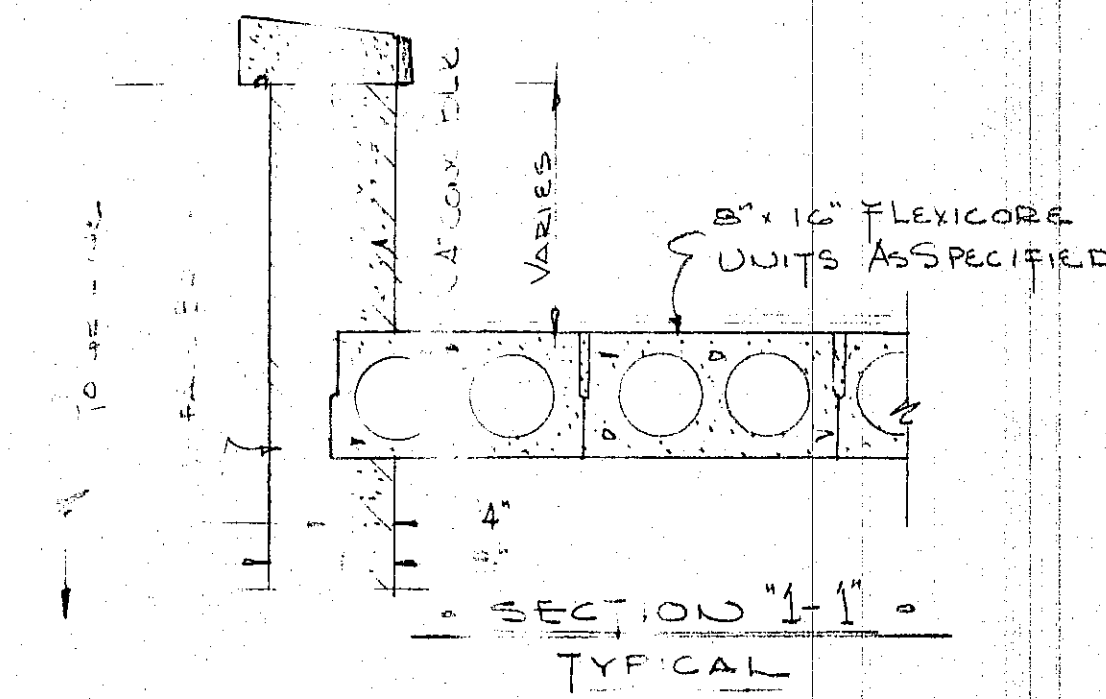


FLEXICORE SCHEDULE OR APPROVED EQUAL			
MARK	QTY	UNIT SIZE	LENGTH
"A"	264	8" x 16"	26'-8"
"B"	172	6" x 12"	12'-8"
"C"	14	8" x 16"	23'-4"
"D"	4	8" x 16"	12'-8"
"E"	1	8" x 16"	16'-10"
"F"	1	8" x 16"	8'-6"
"G"	4	6" x 12"	5'-0"

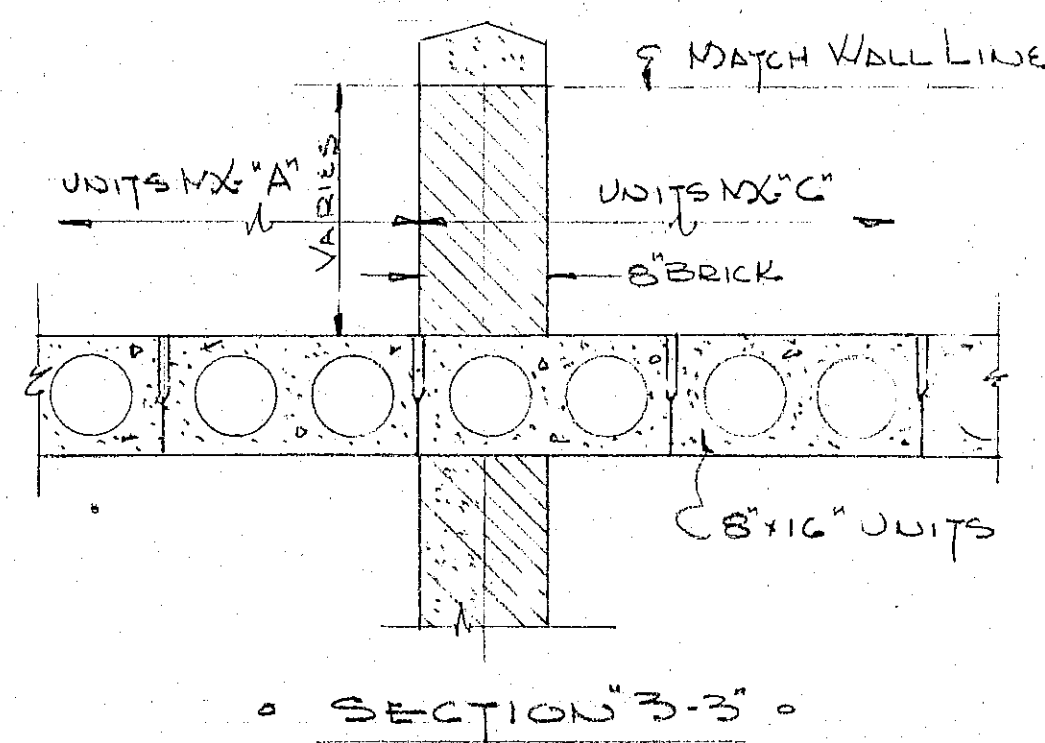

NOTE:
SEE SHEET #13 FOR
FACIA & GUTTER DET.

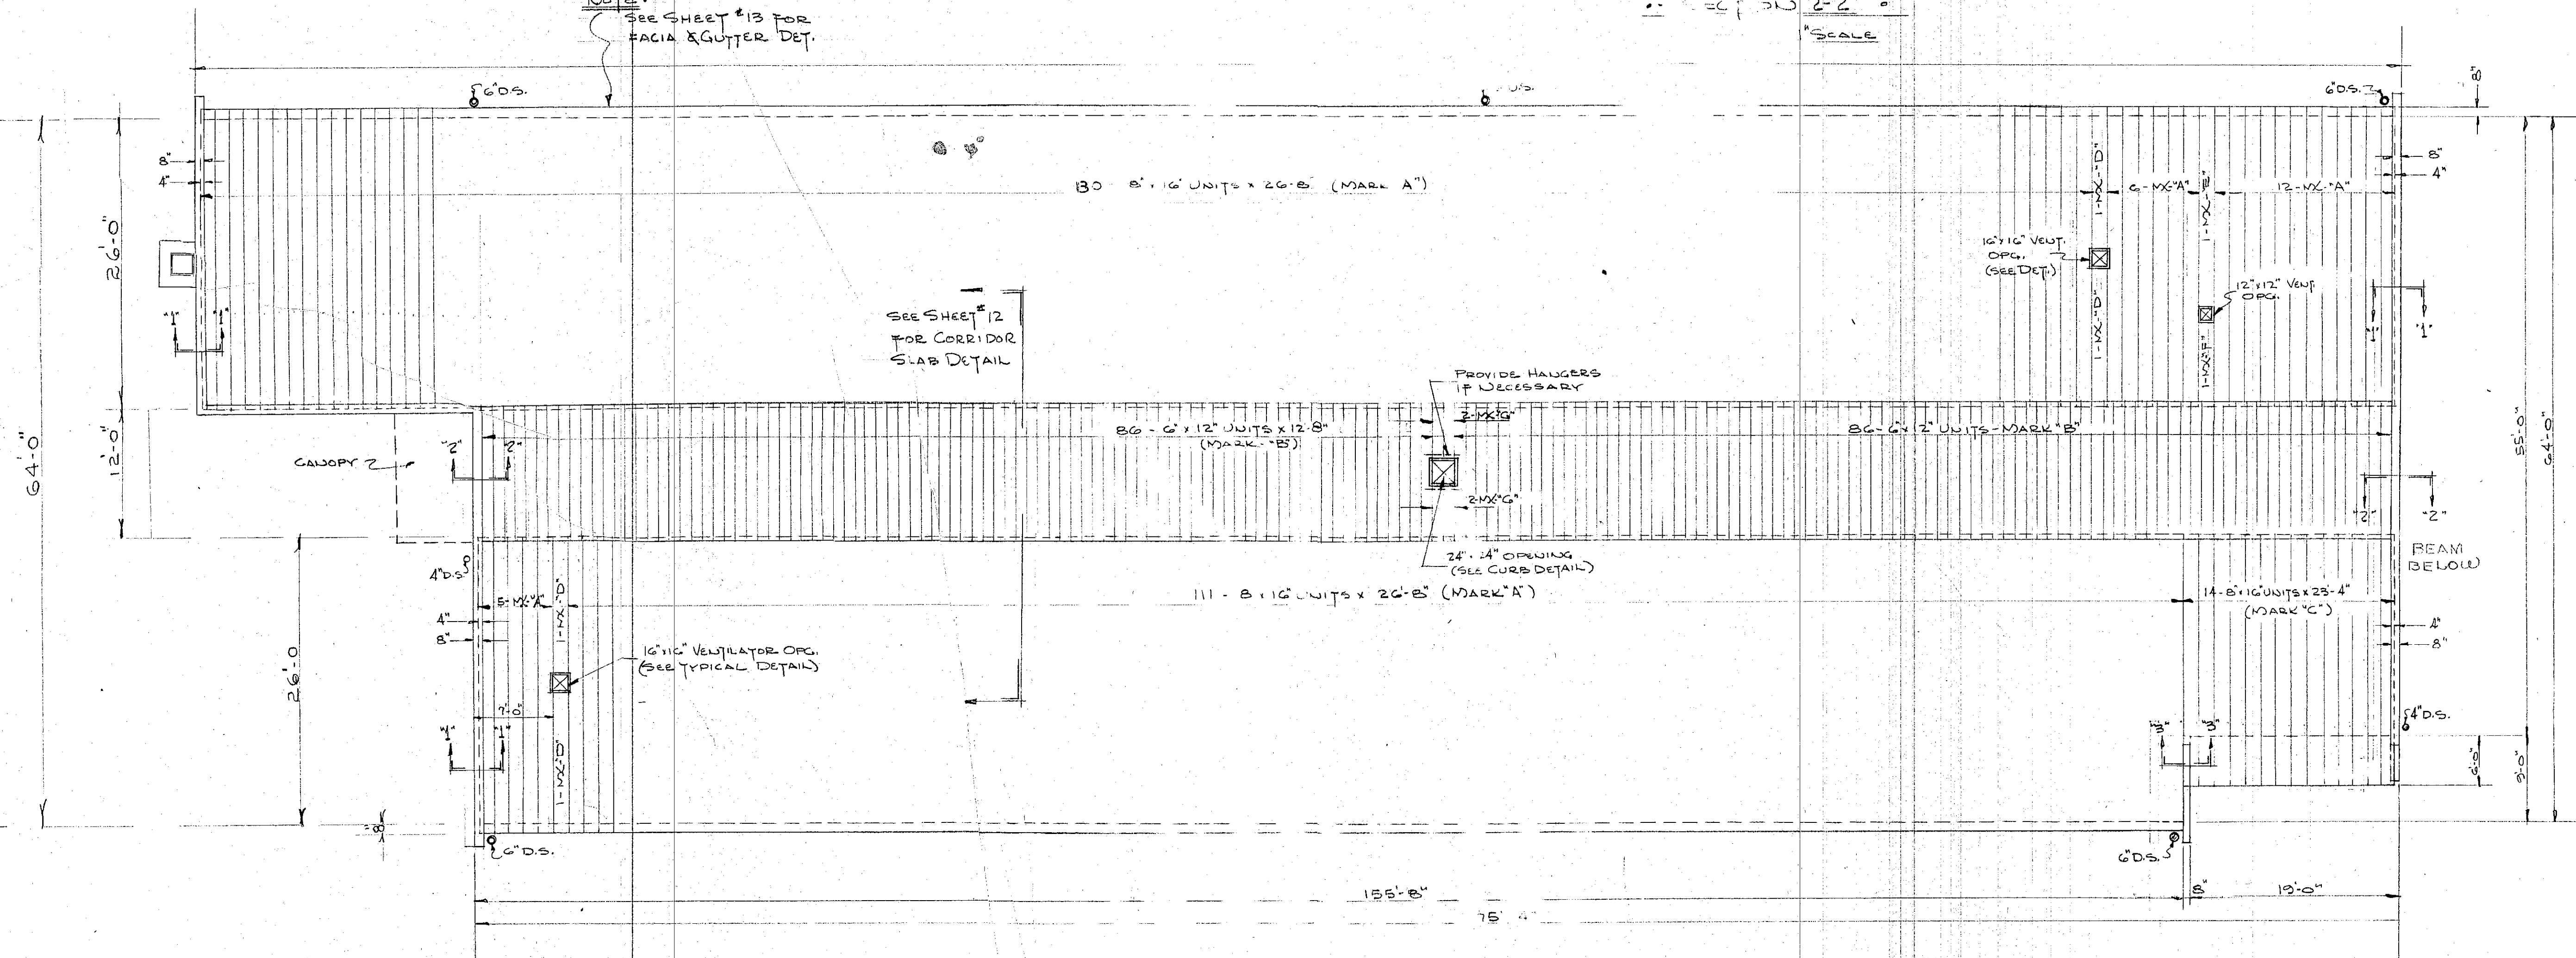

FLEXICORE ROOF LAYOUT
OR APPROVED EQUAL

1/8" SCALE

ROOF SLAB CONTRACTOR TO CAULK ALL
JOINTS ON UNDERSIDE OF SLABS