


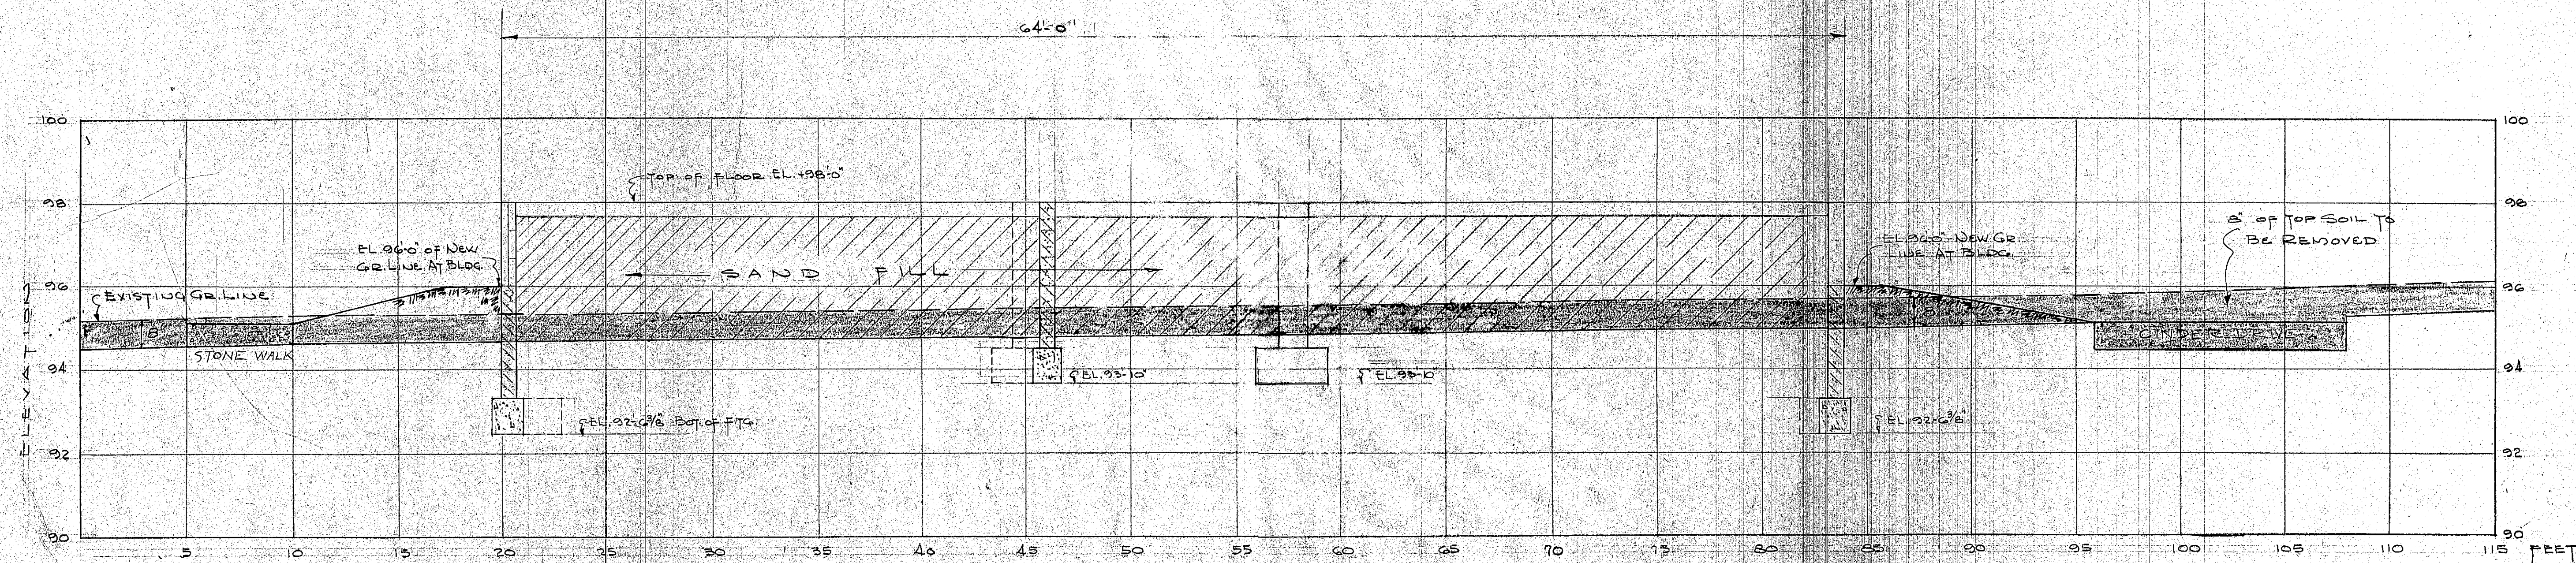


• PROFILE SECTION "A-A" •

HORIZONTAL SCALE - 1" = 40'

VERTICAL SCALE - 1" = 2'-0"

SEE SHEET #2

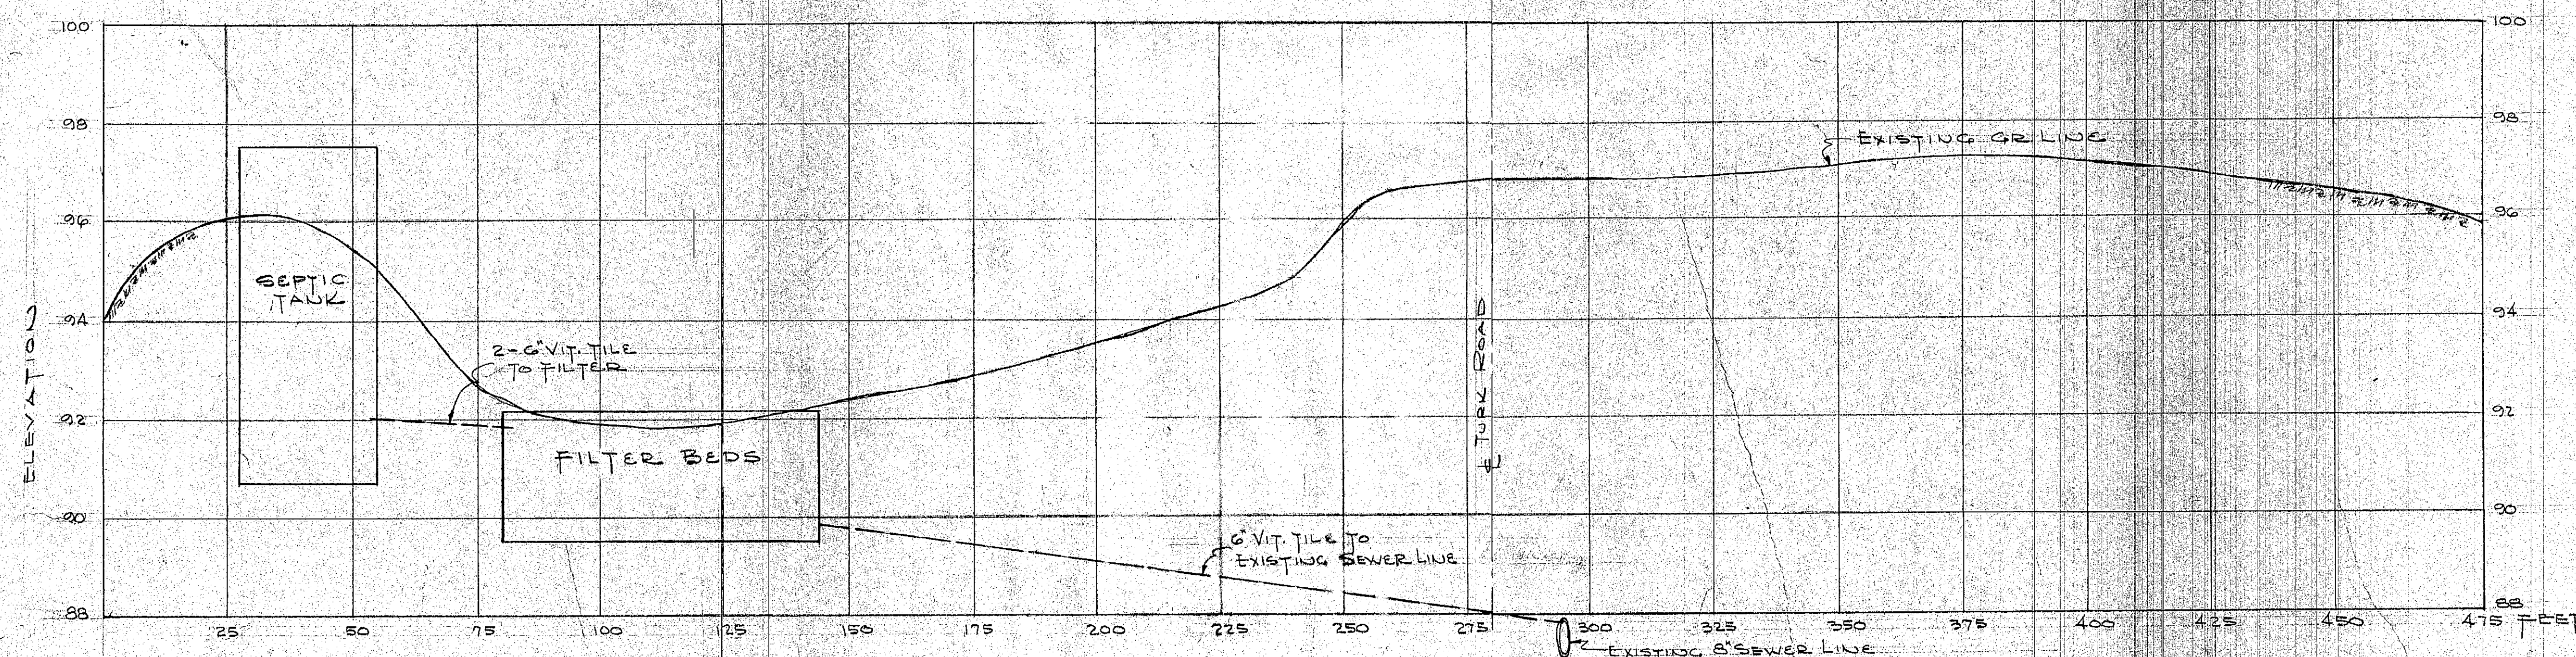

• PROFILE SECTION "B-B" •

HORIZONTAL SCALE - 1" = 25'-0"

VERTICAL SCALE - 1" = 2'-0"

SEE SHEET #2

LIBERTY TOWNSHIP SCHOOL
PROFILE SECTIONS

CHESTER L. STEMP
Structural and Design Engineer
Chesterton, Indiana

SHEET
6
OF
21
5-20-52