


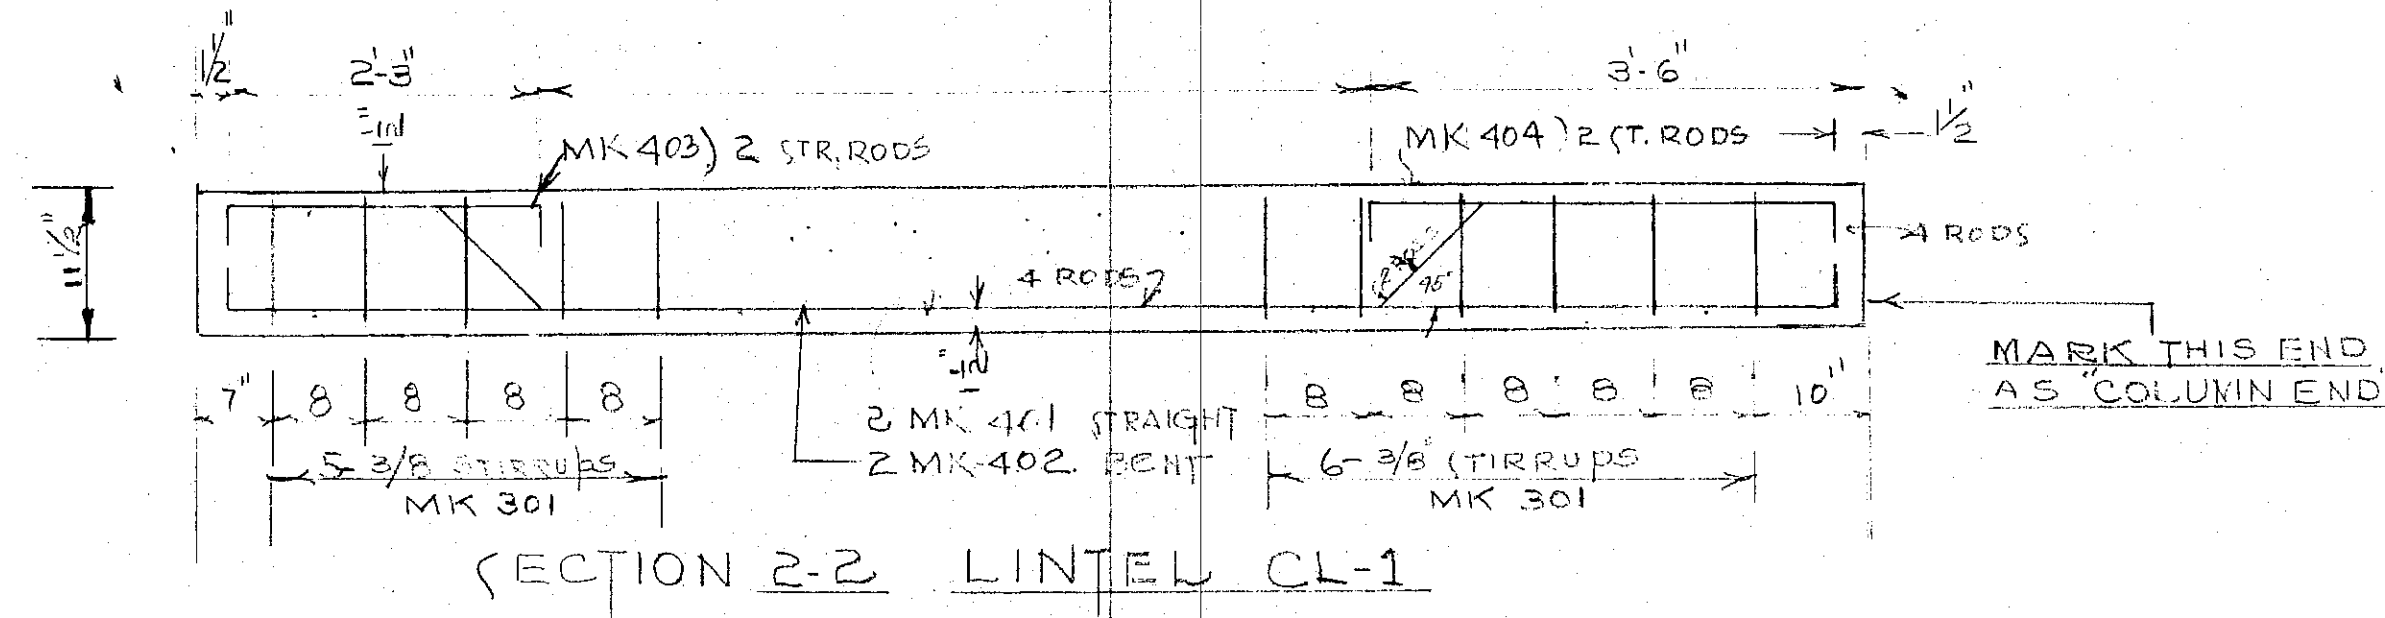
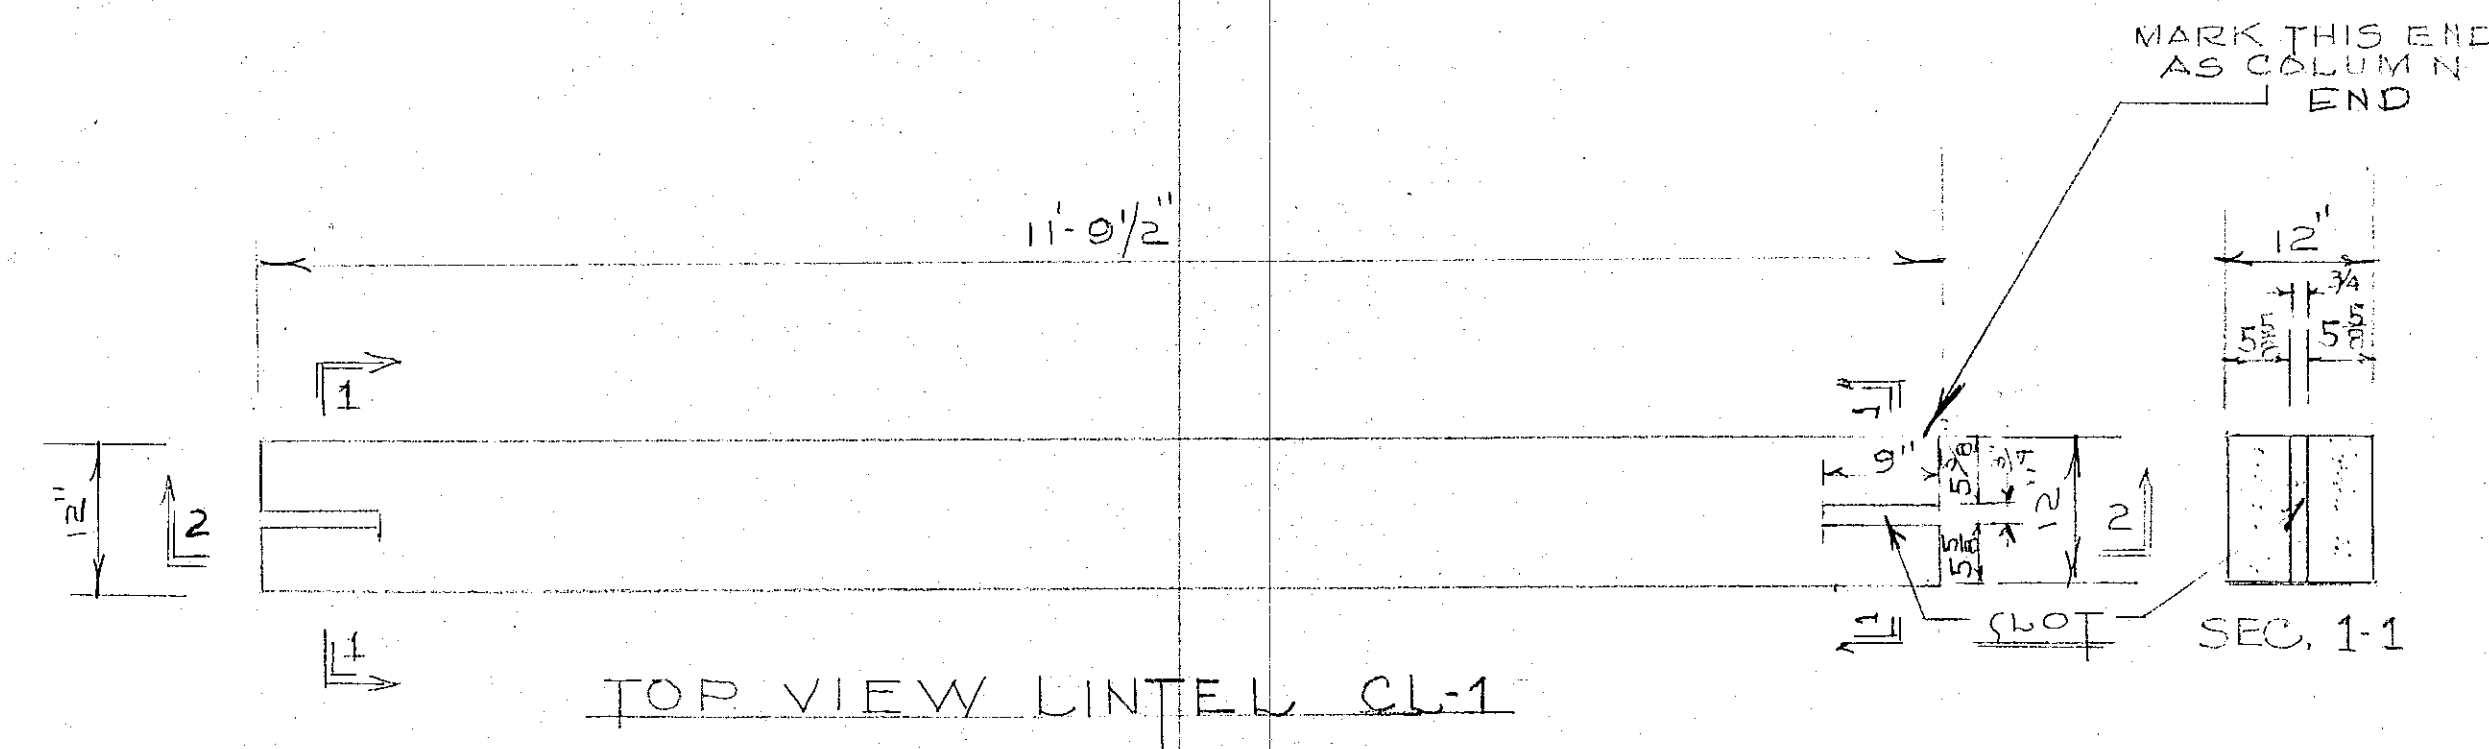
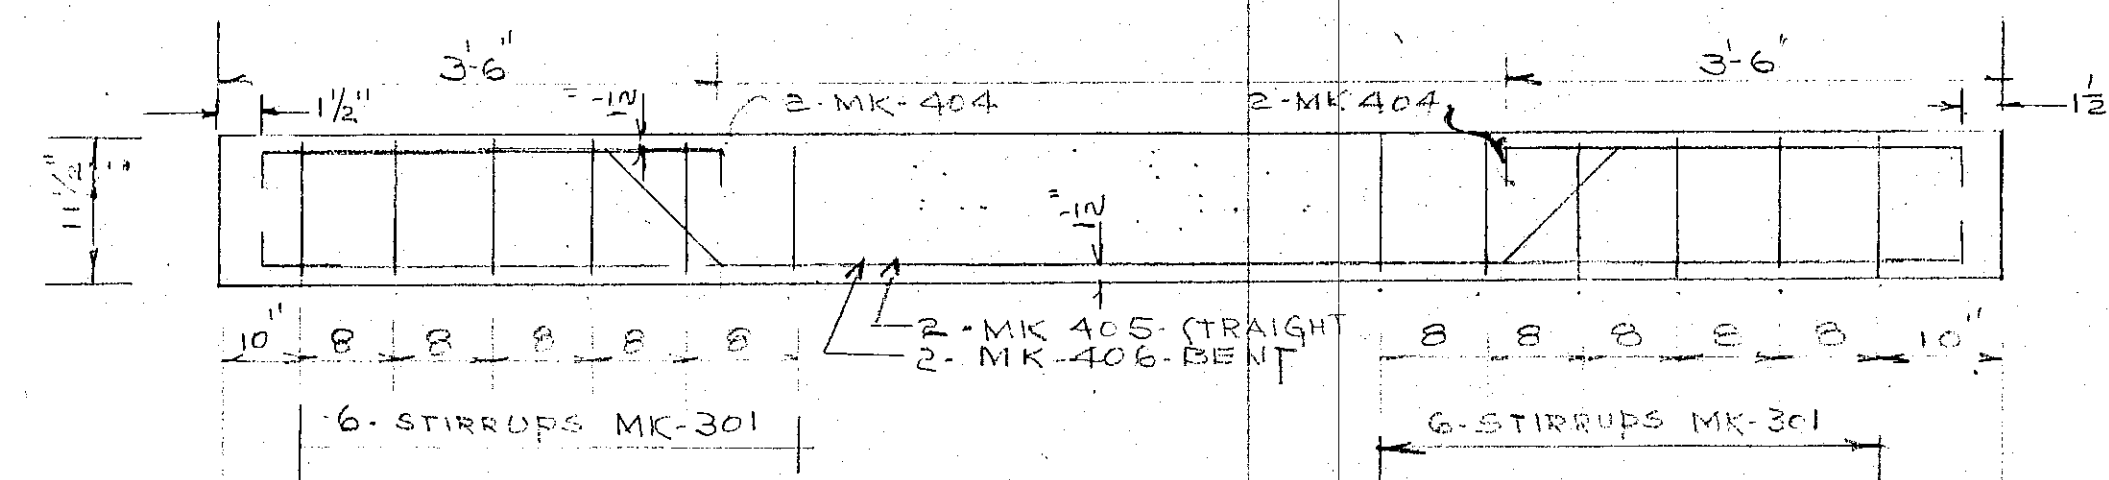


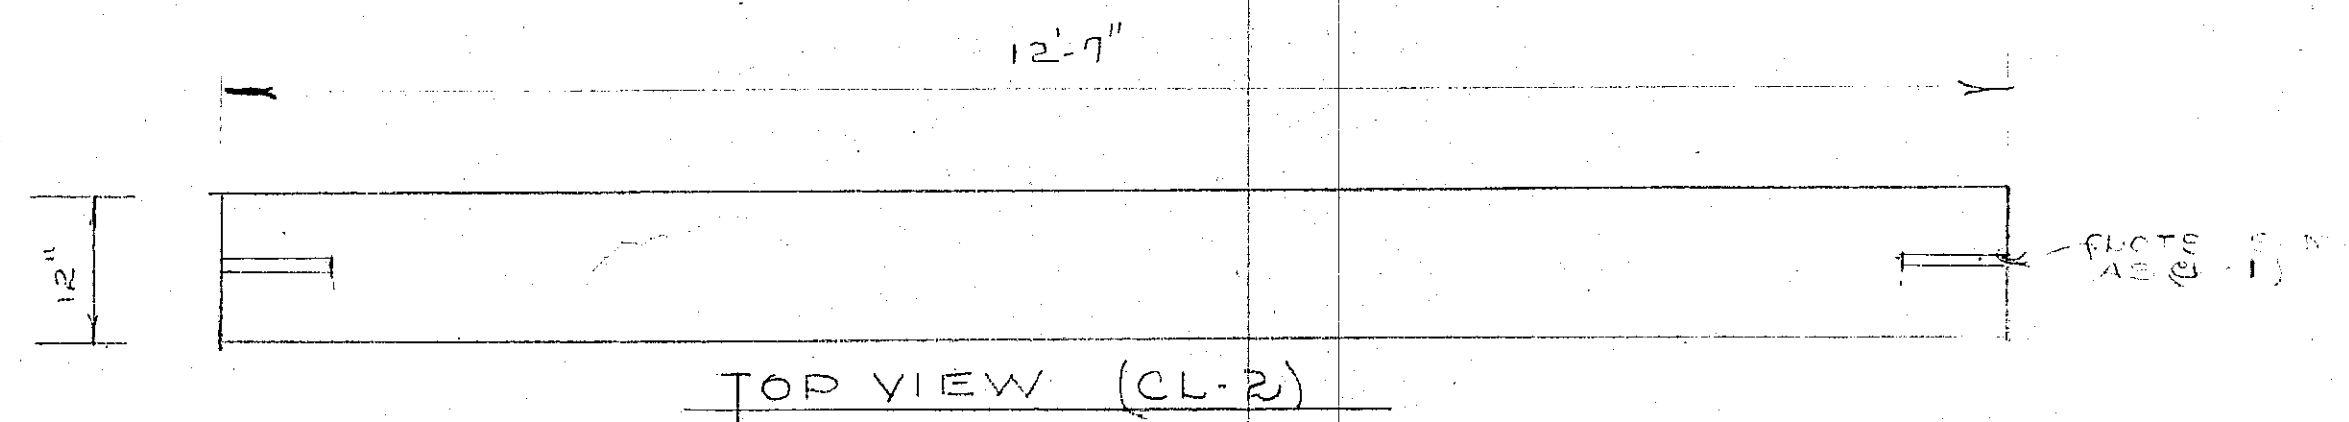



LINTEL (CL-1) (15-REQUIRED)

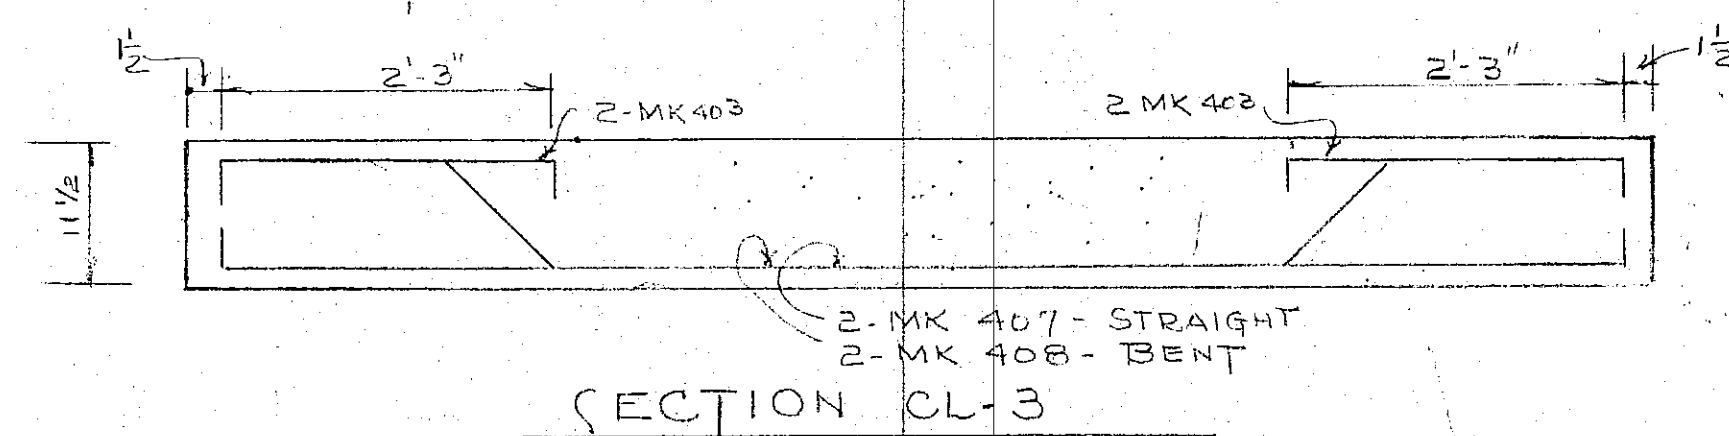



LINTEL (CL-2) (8 REQUIRED)

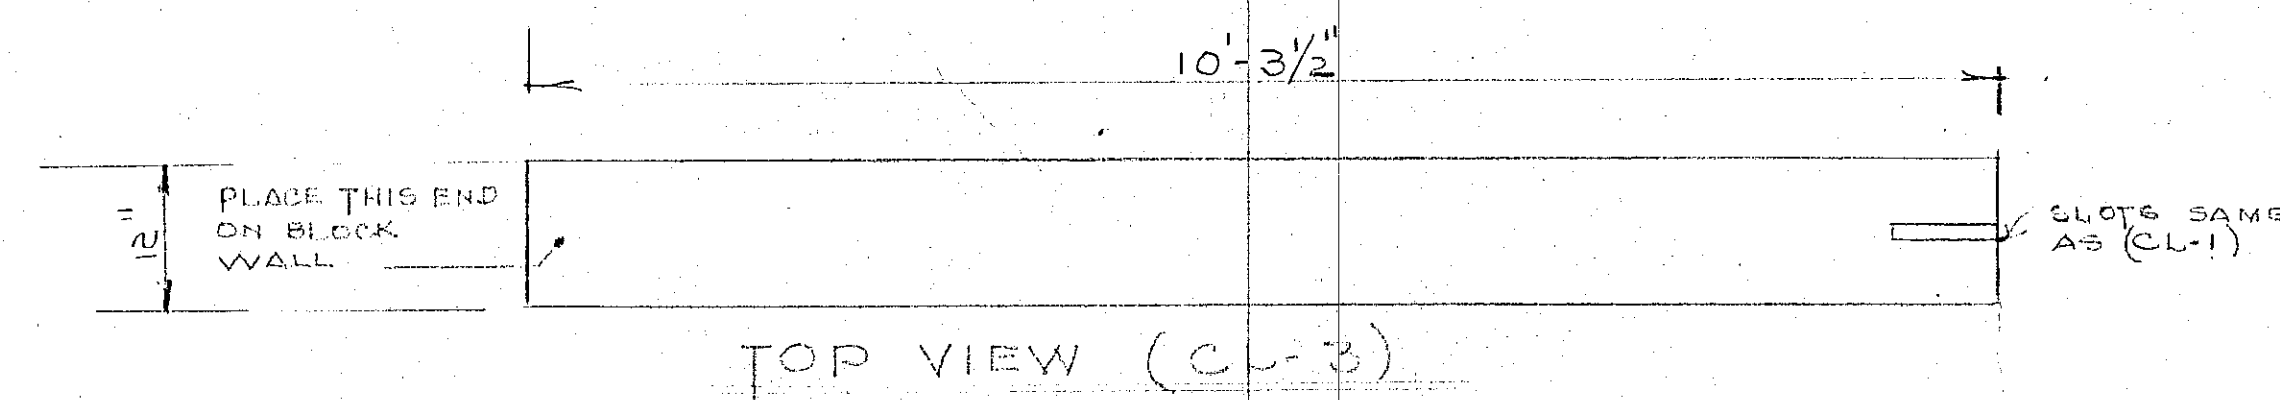



LINTEL (CL-3) (1-REQUIRED)

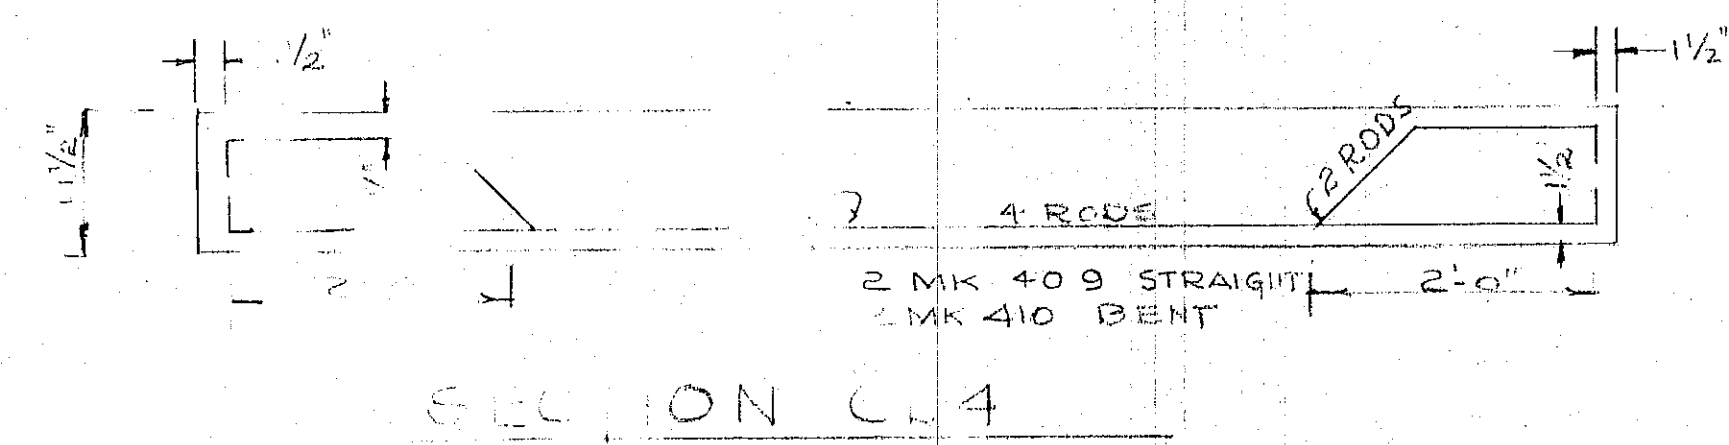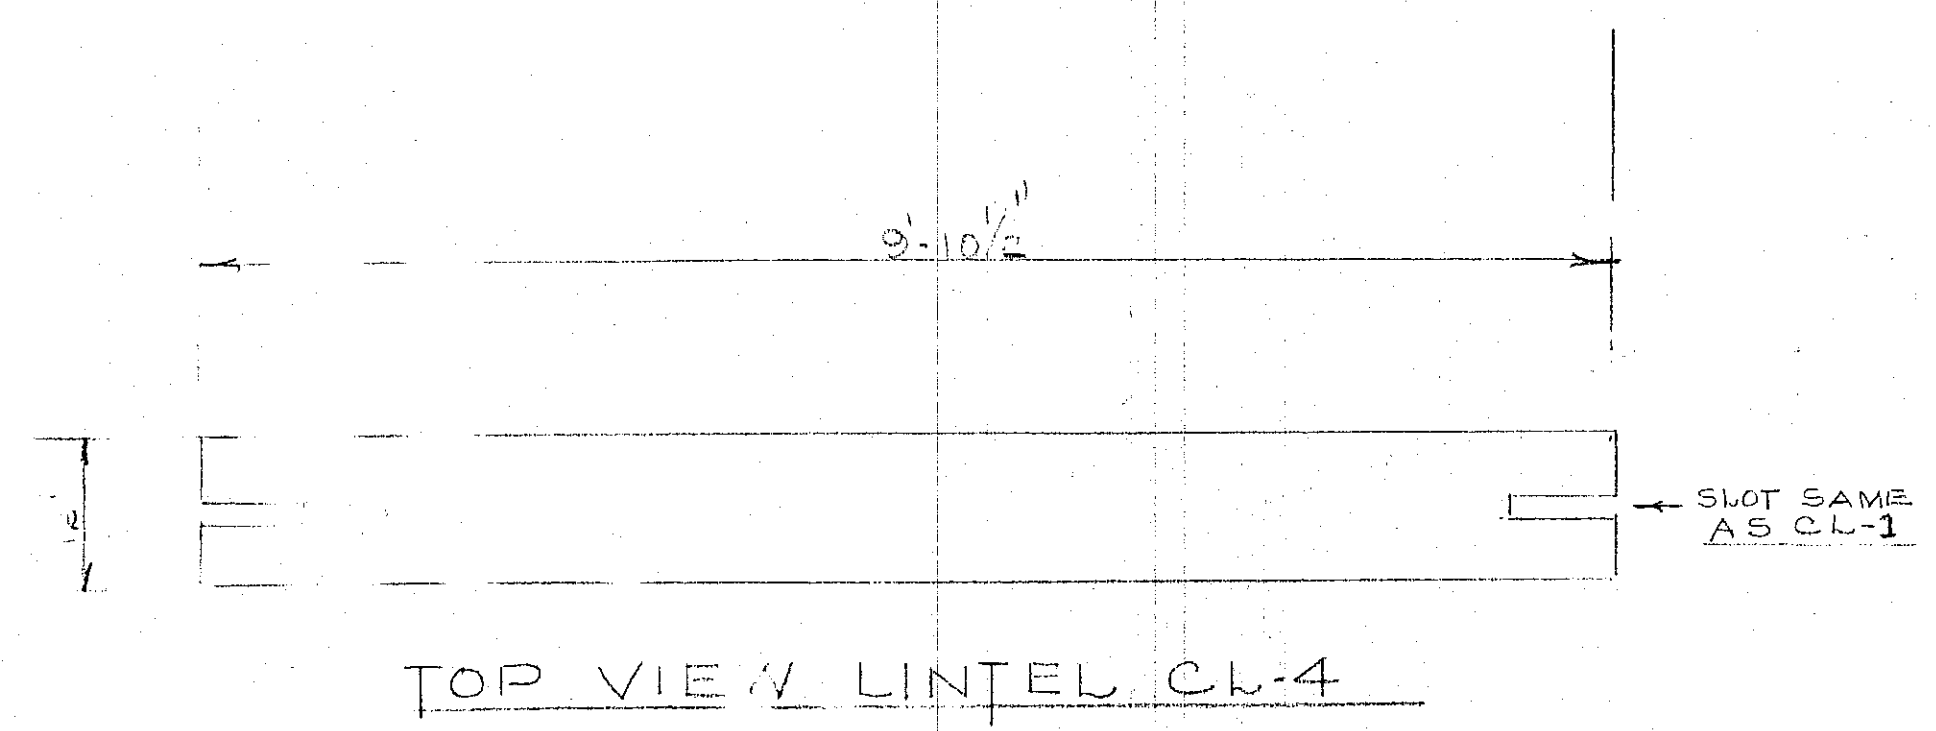

LINTEL (CL-4) (2 REQUIRED)

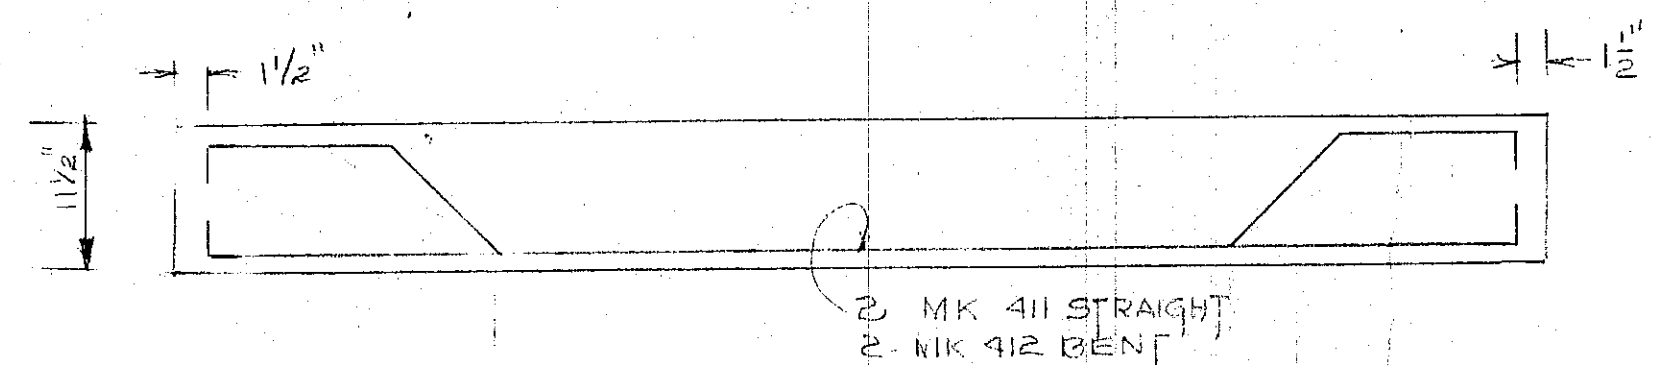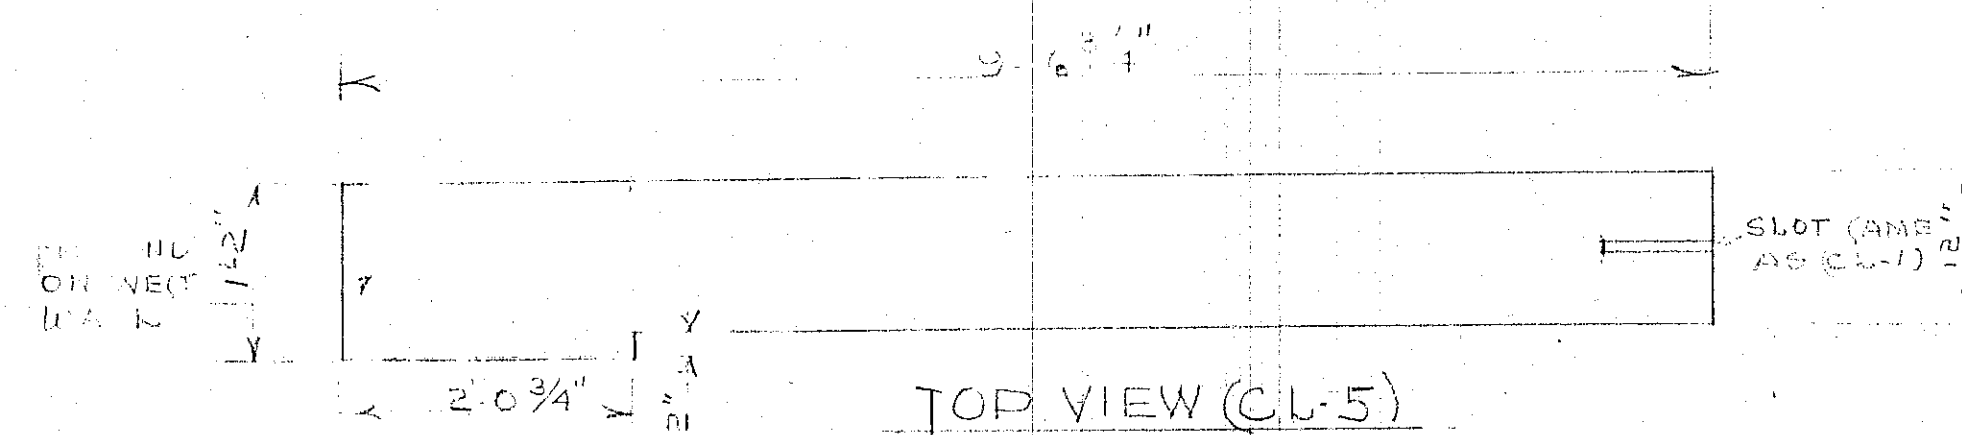

LINTEL (CL-5) (ONE REQUIRED)

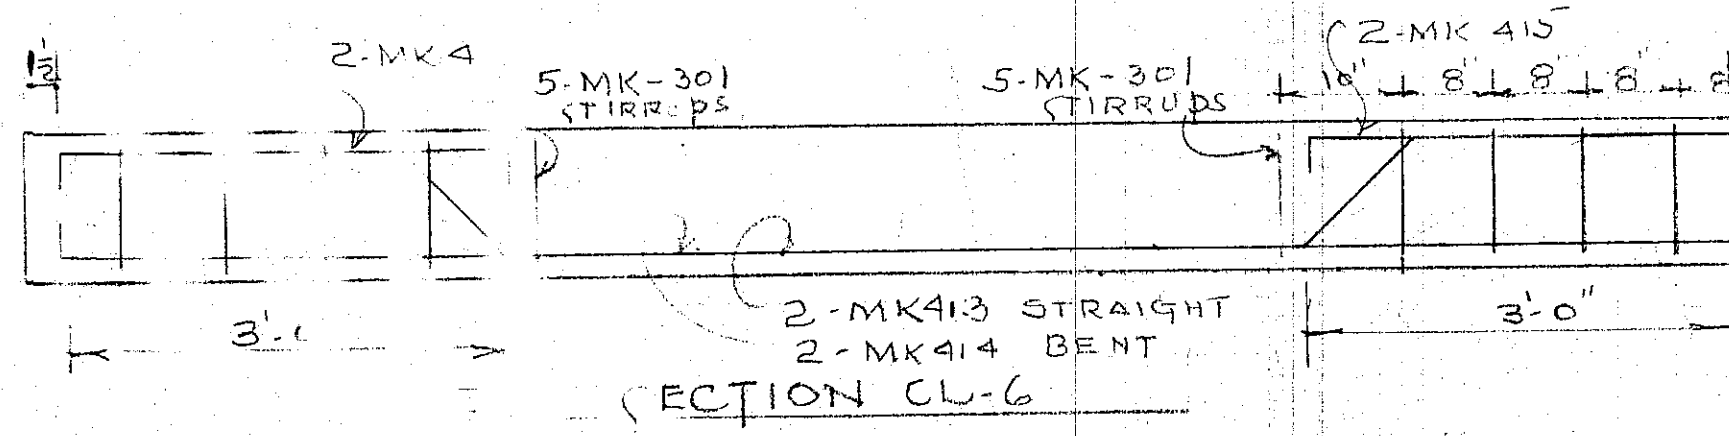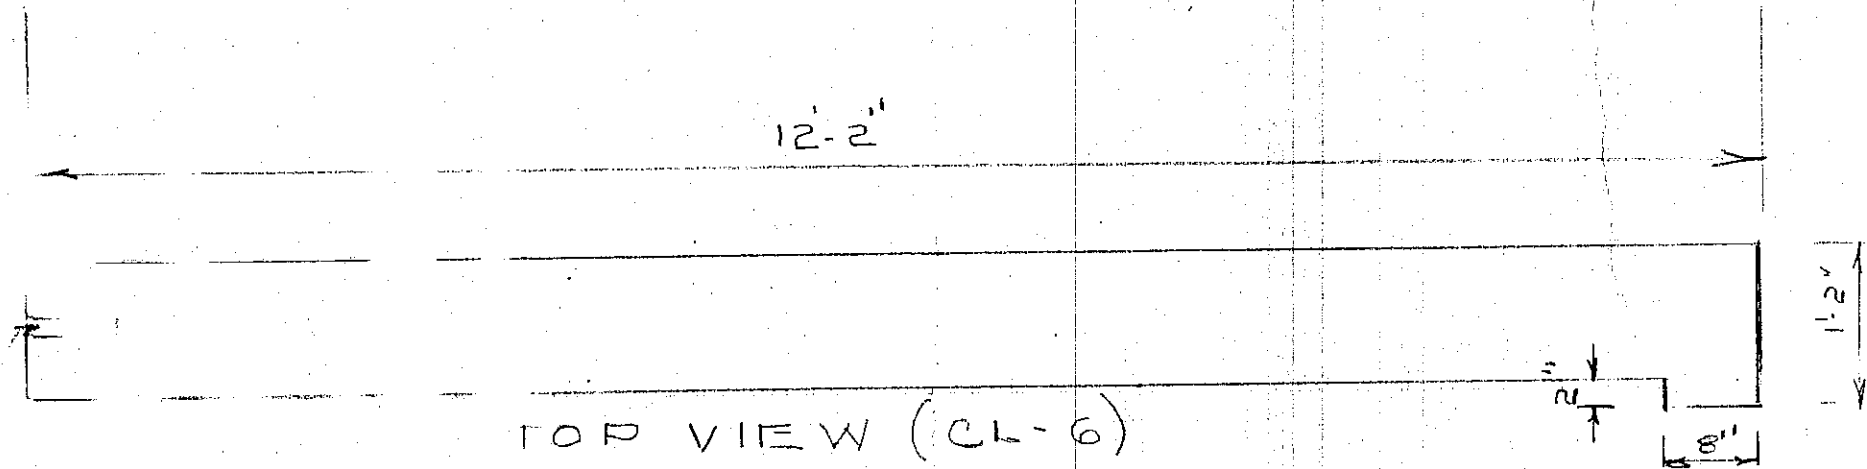

LINTEL (CL-6) (ONE REQUIRED)