
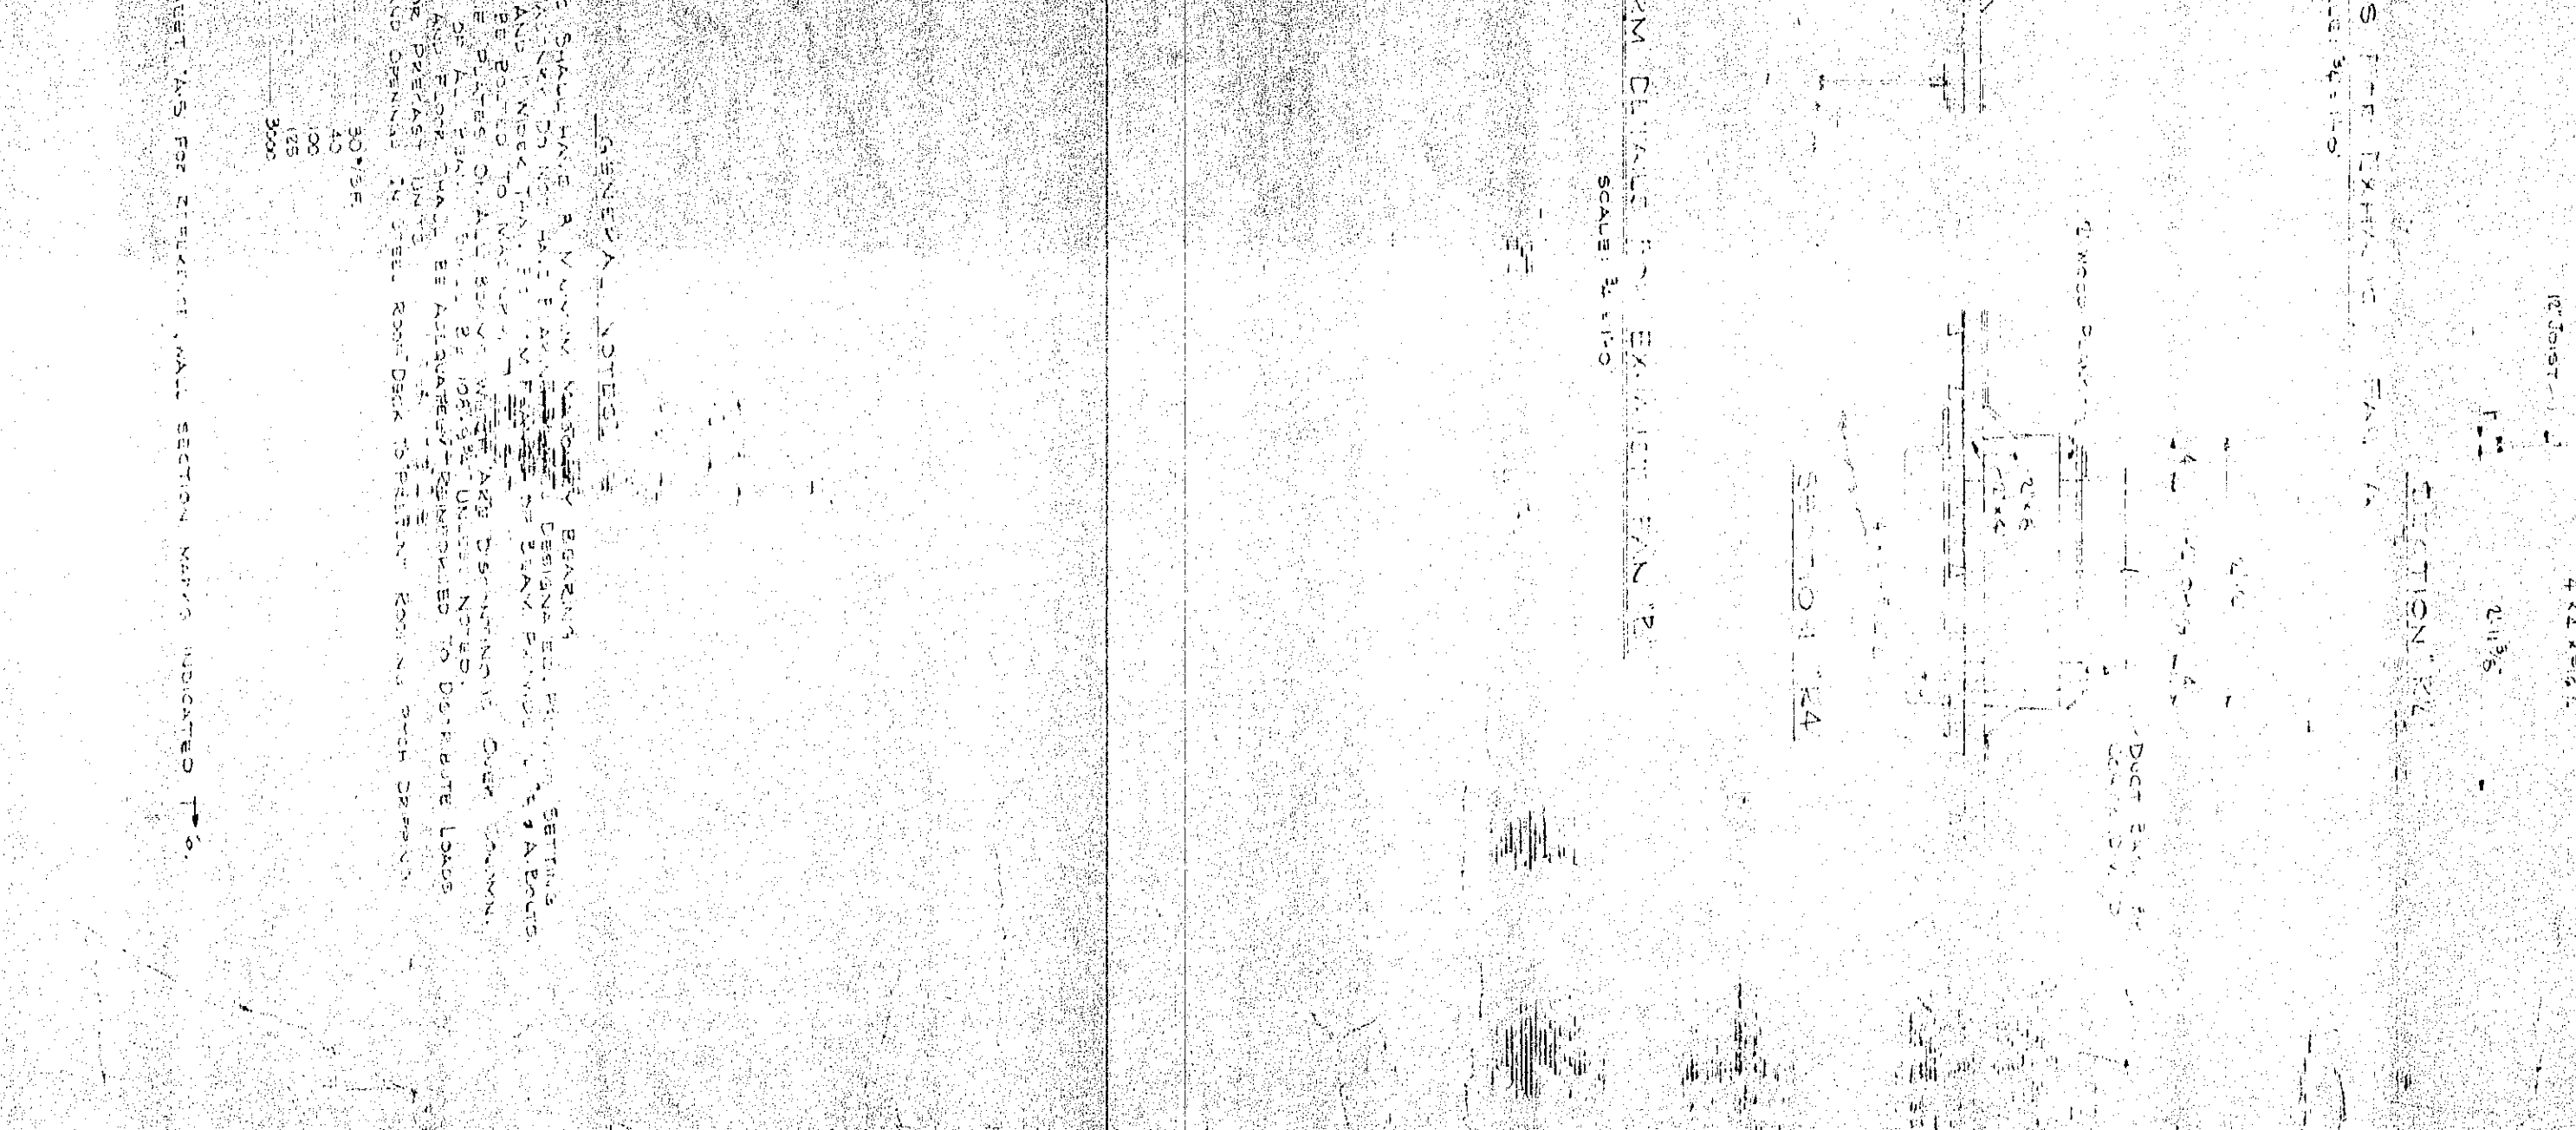
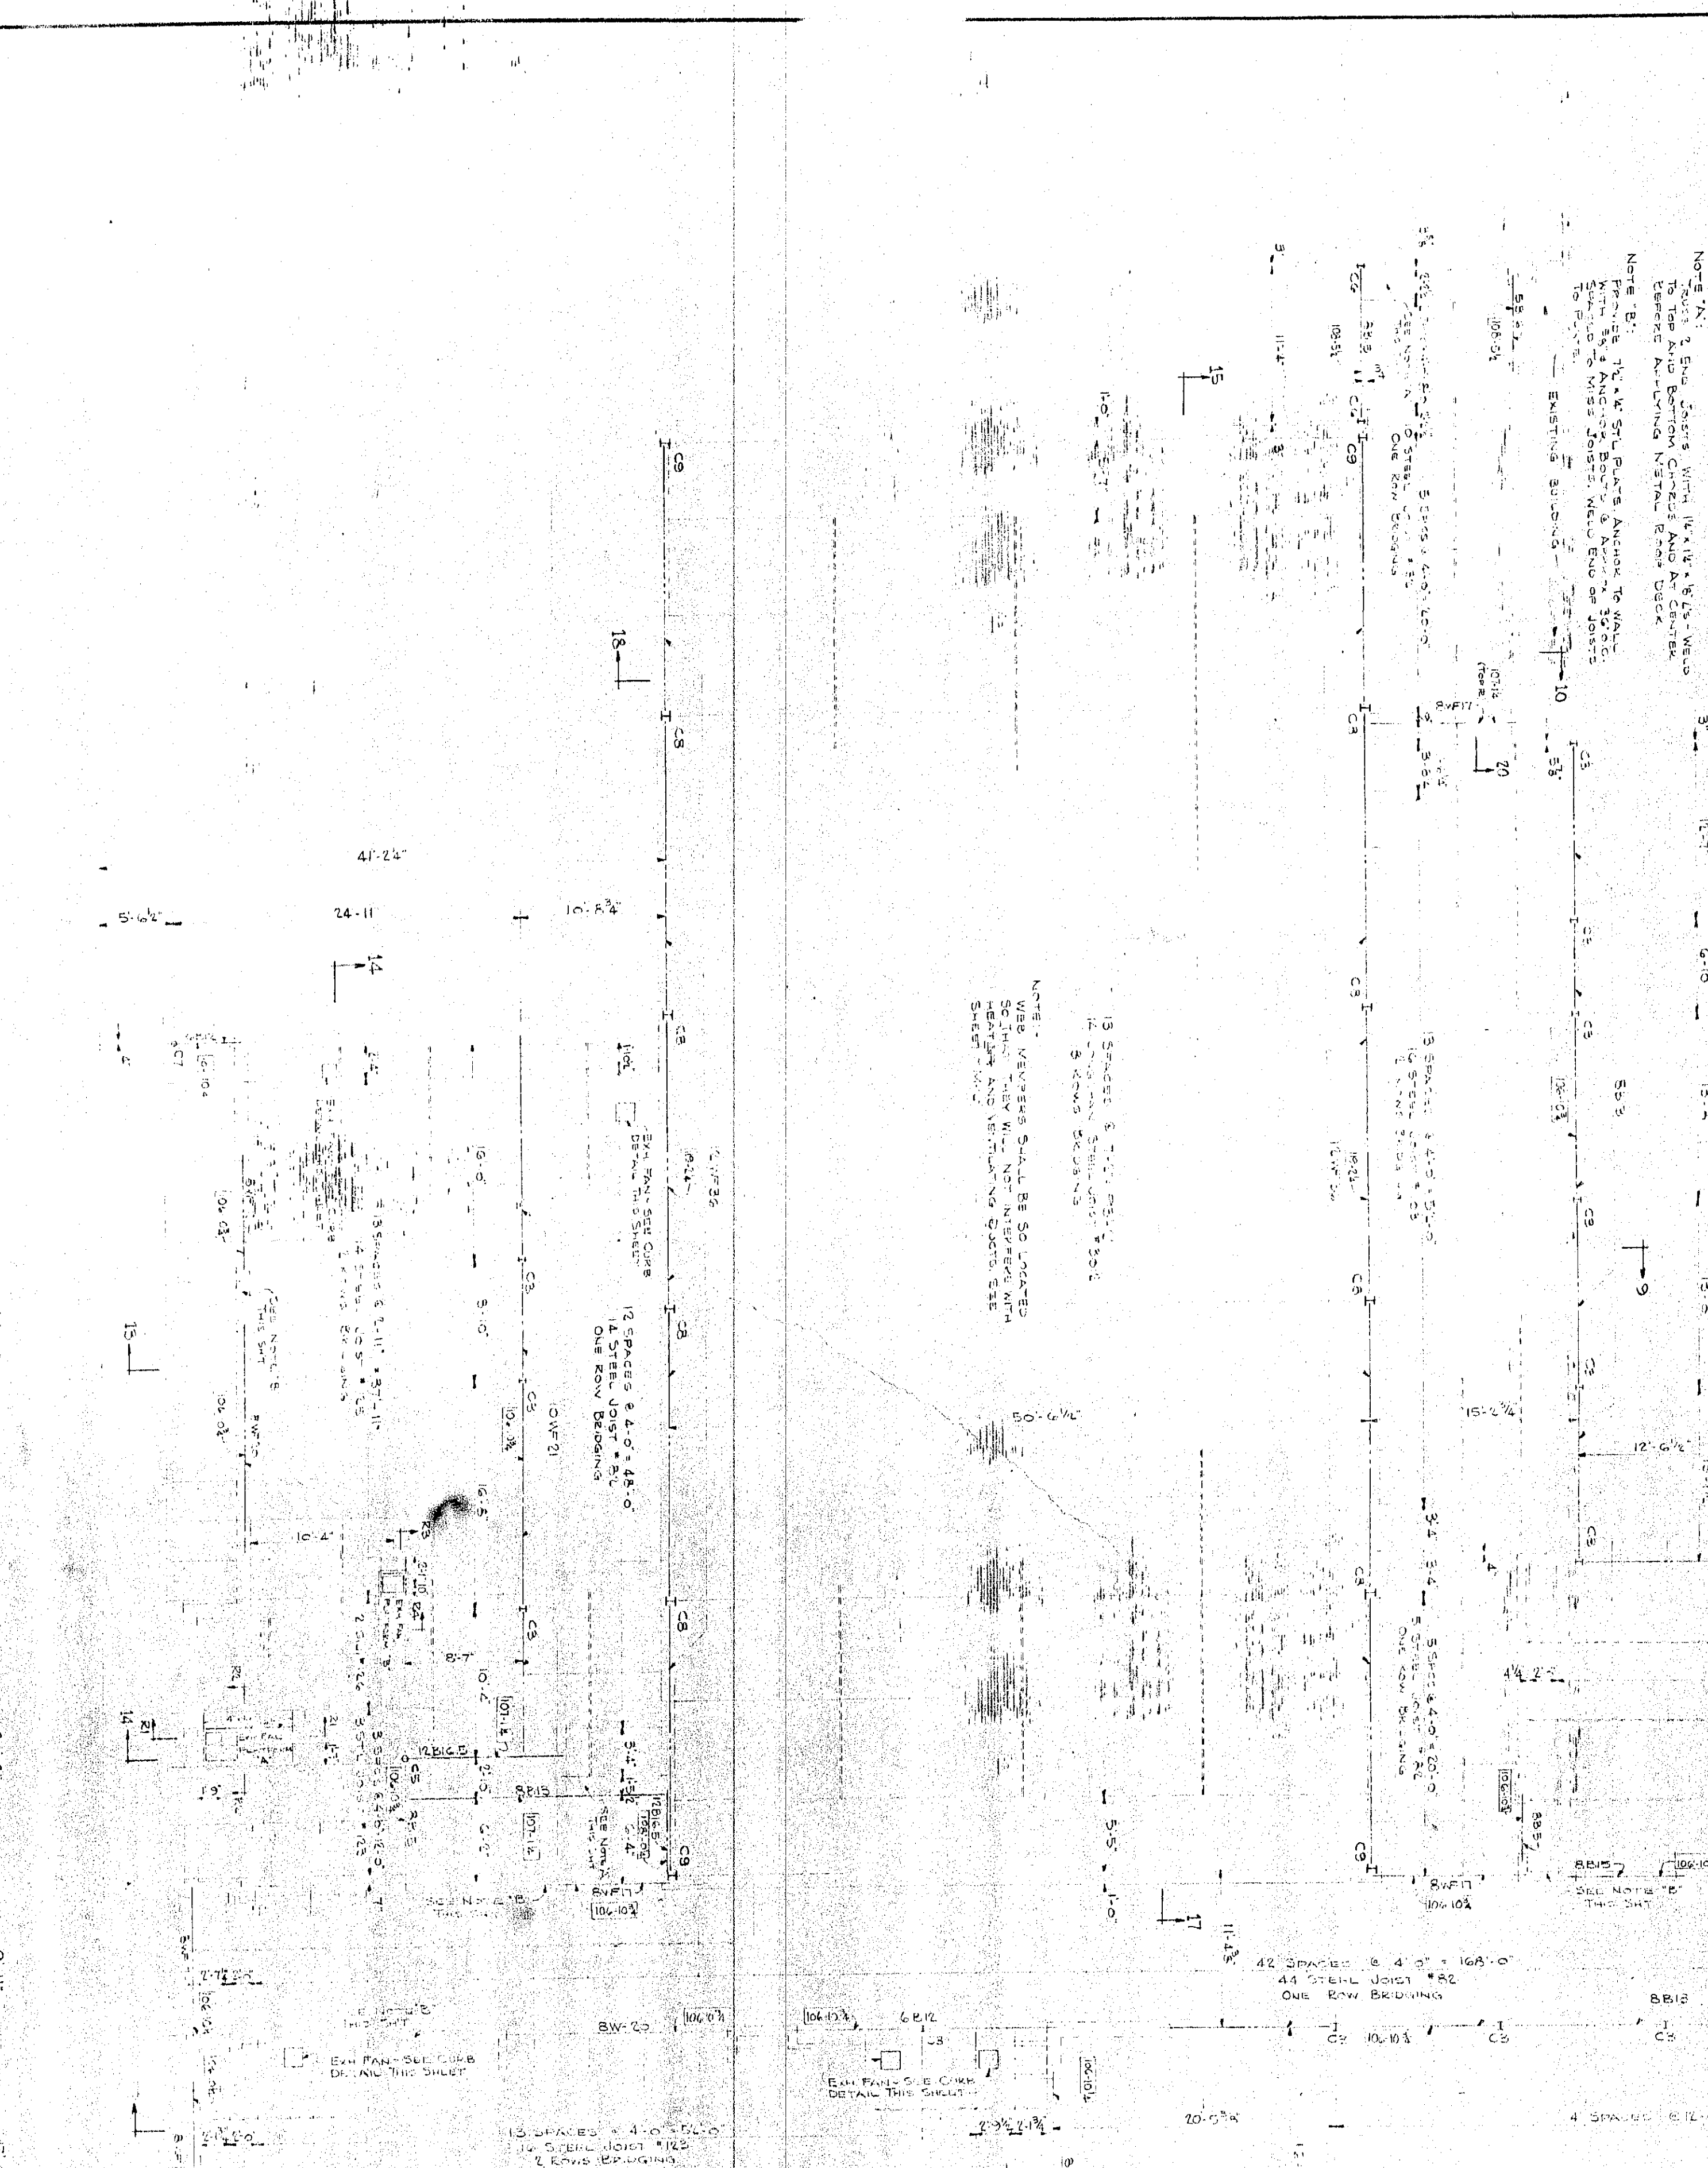
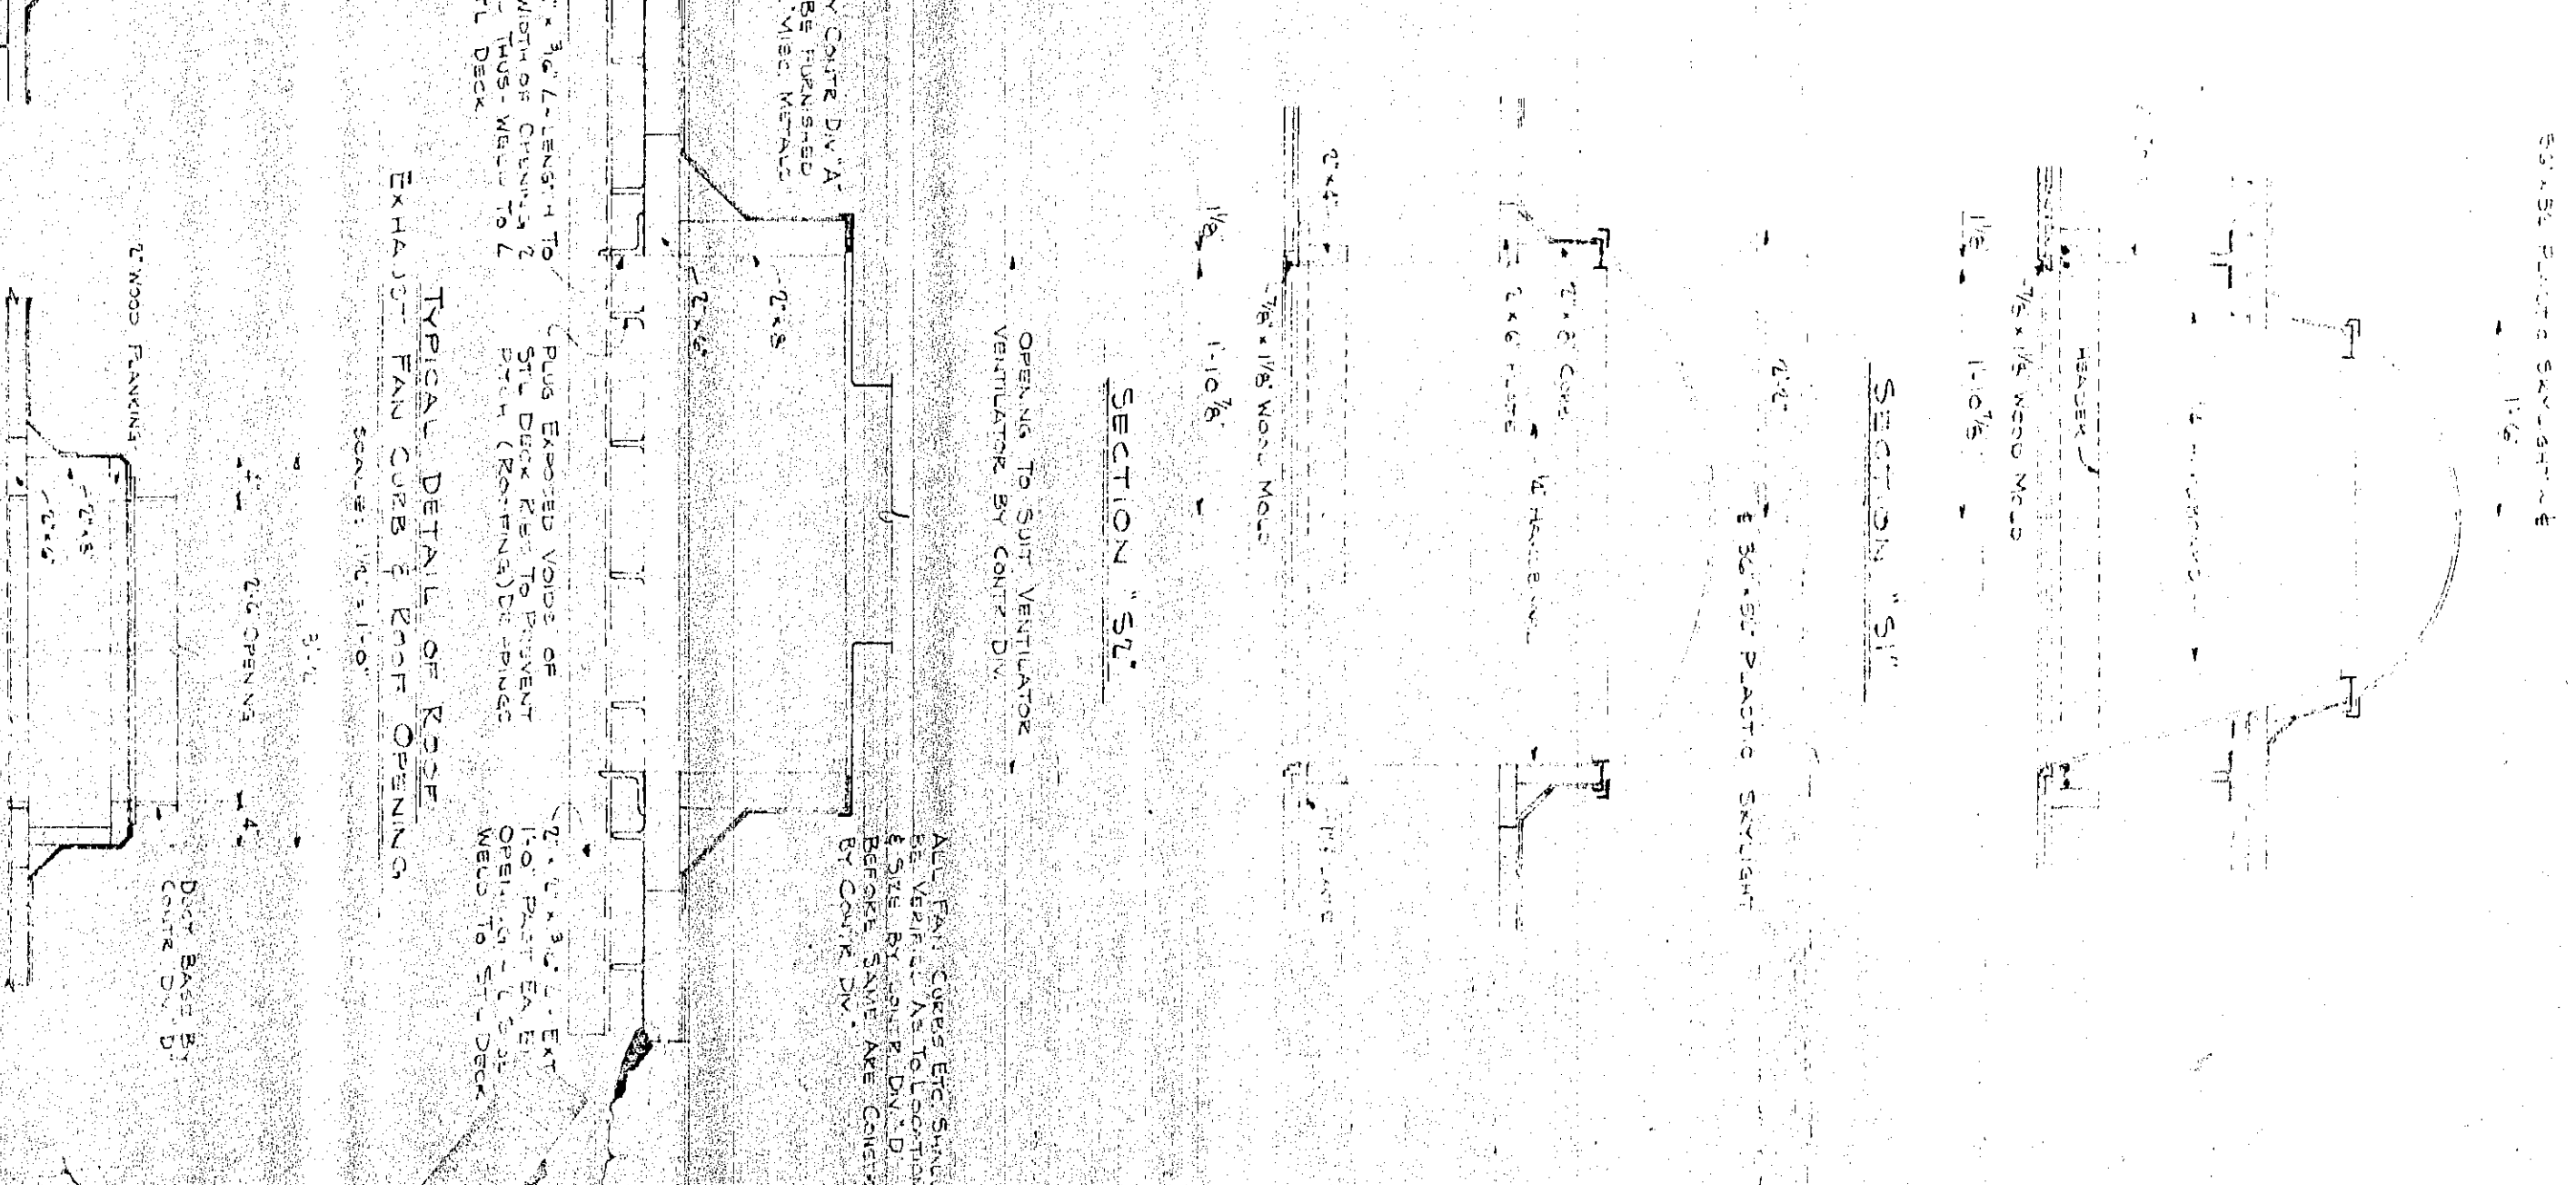
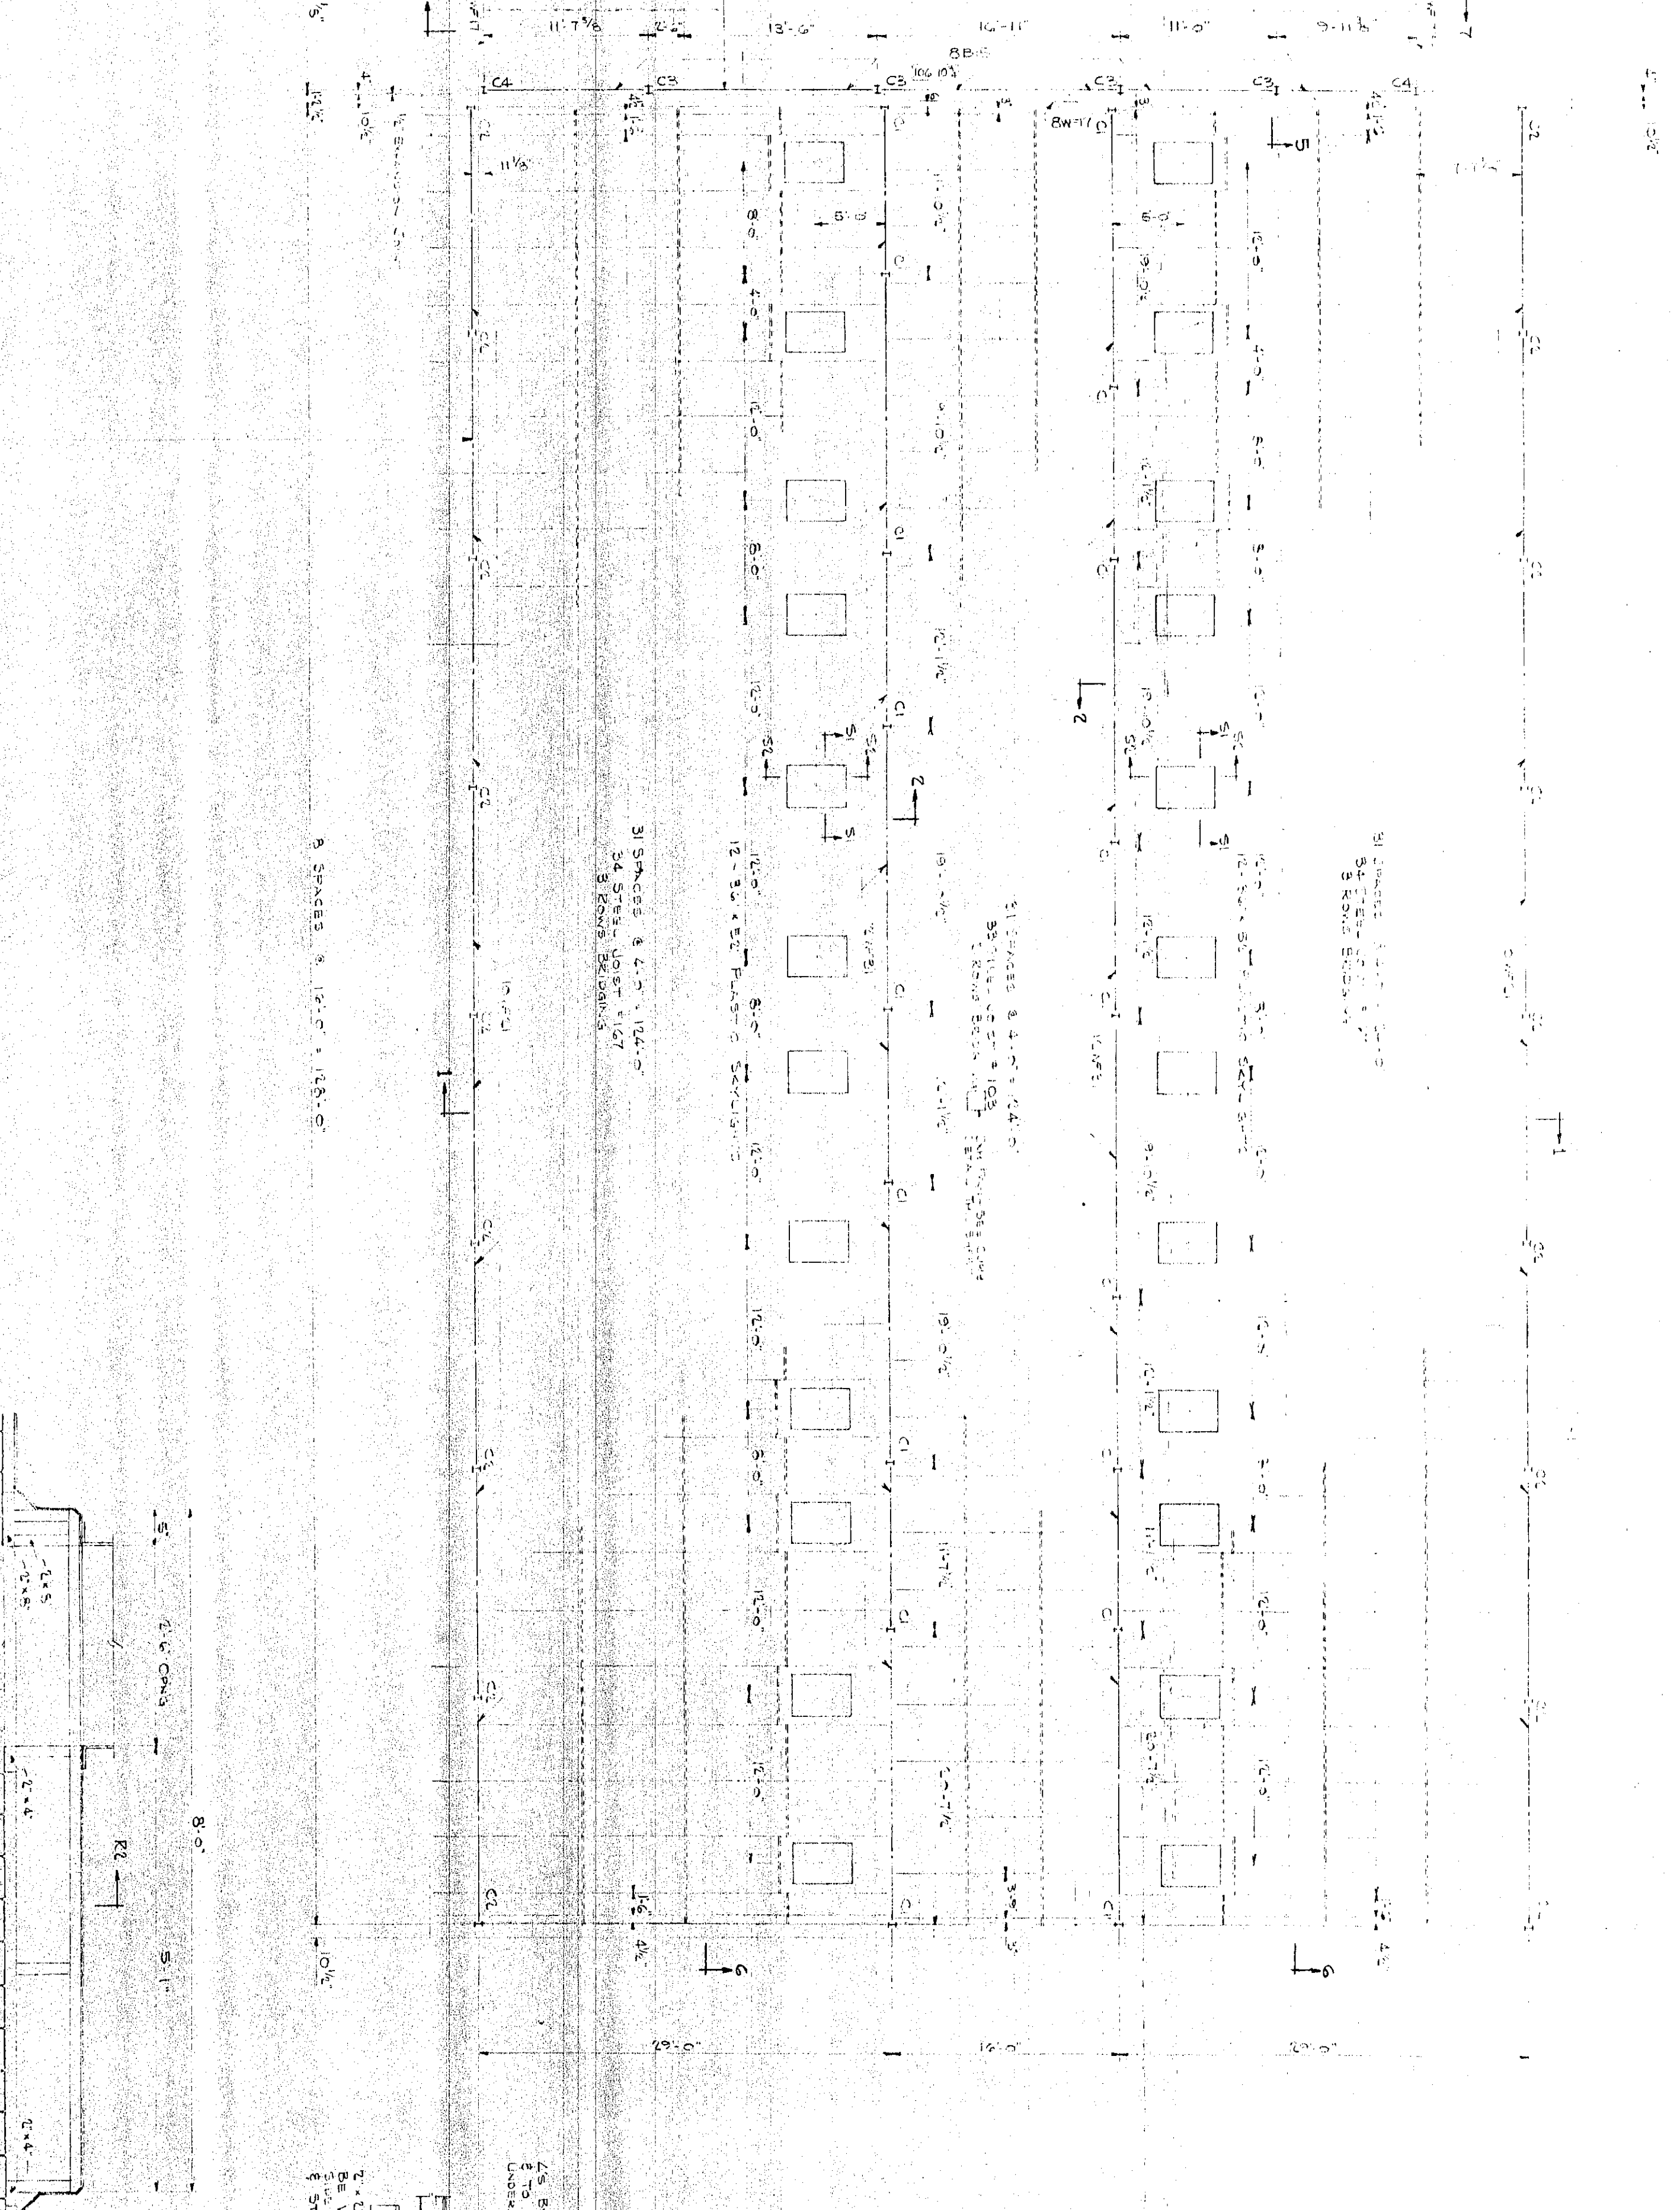


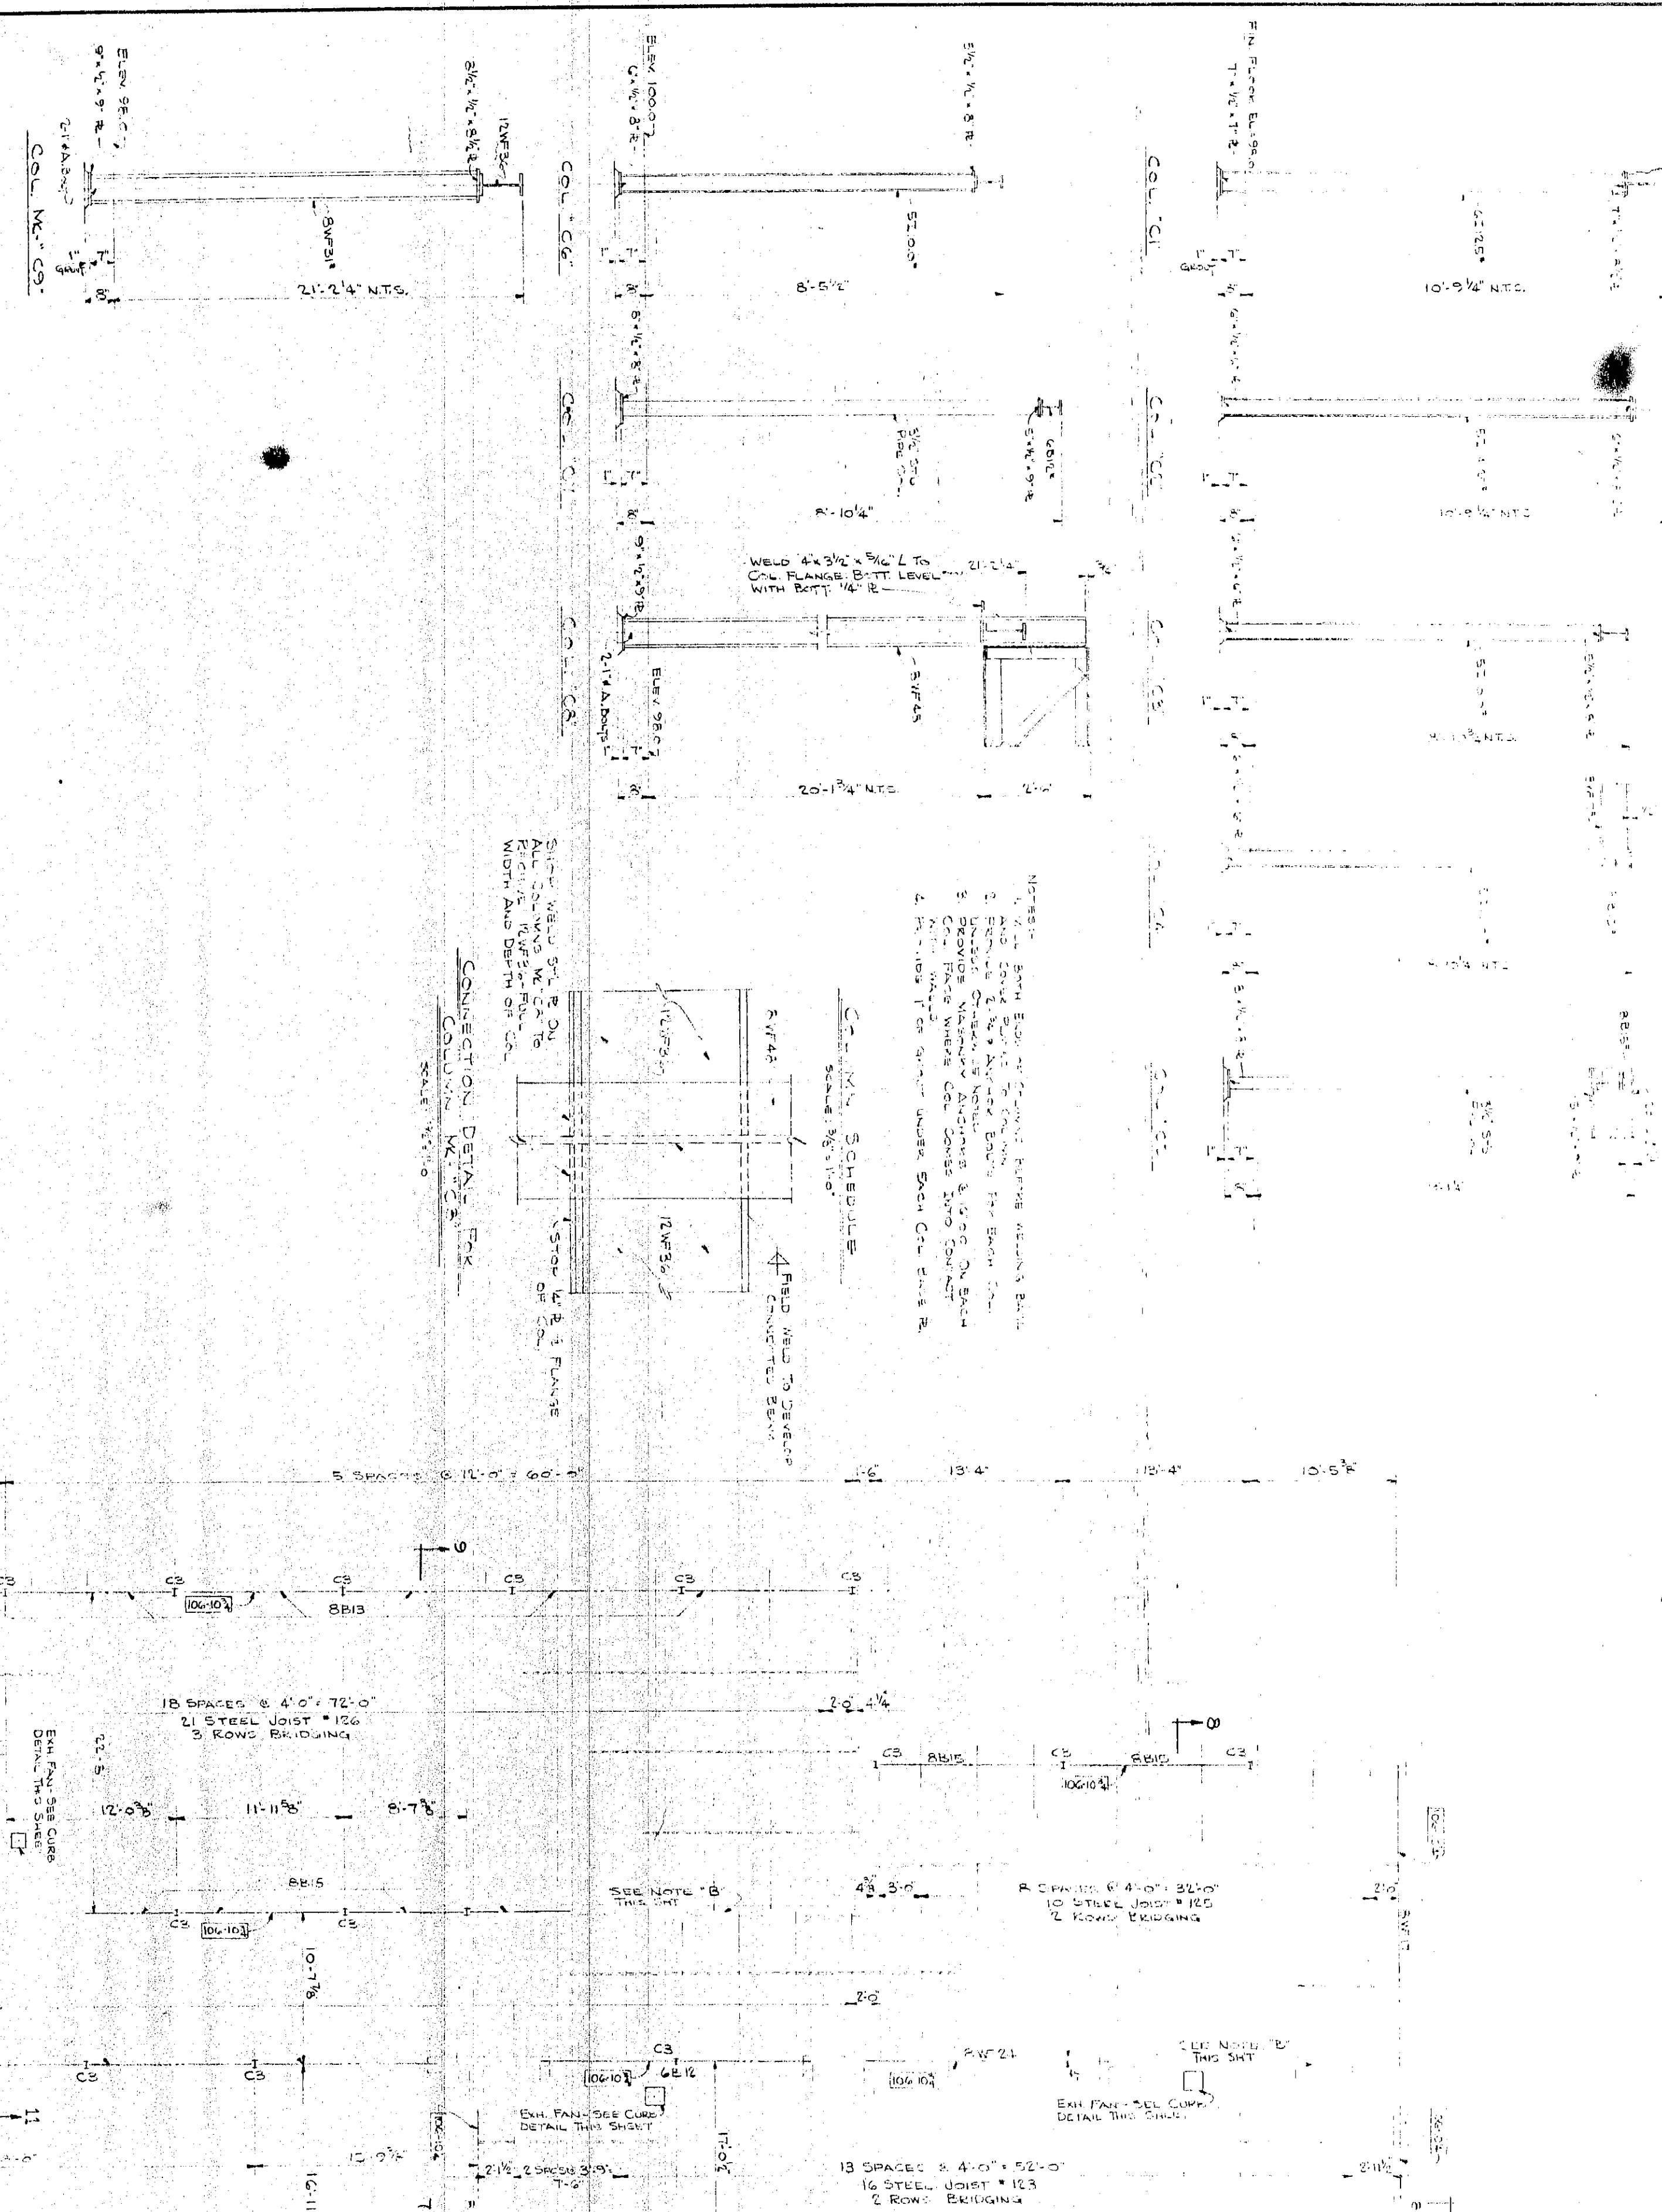

DATE	BY	NOTES
10/1/54	W.H.	ADDITION TO HIGH SCHOOL
10/1/54	W.H.	CHESTER, ILLINOIS
10/1/54	W.H.	Byrd E. Phelps, Inc.
10/1/54	W.H.	INDIANAPOLIS & MICHIGAN CITY, IND.
10/1/54	W.H.	SHEET NO. 1 OF 1