


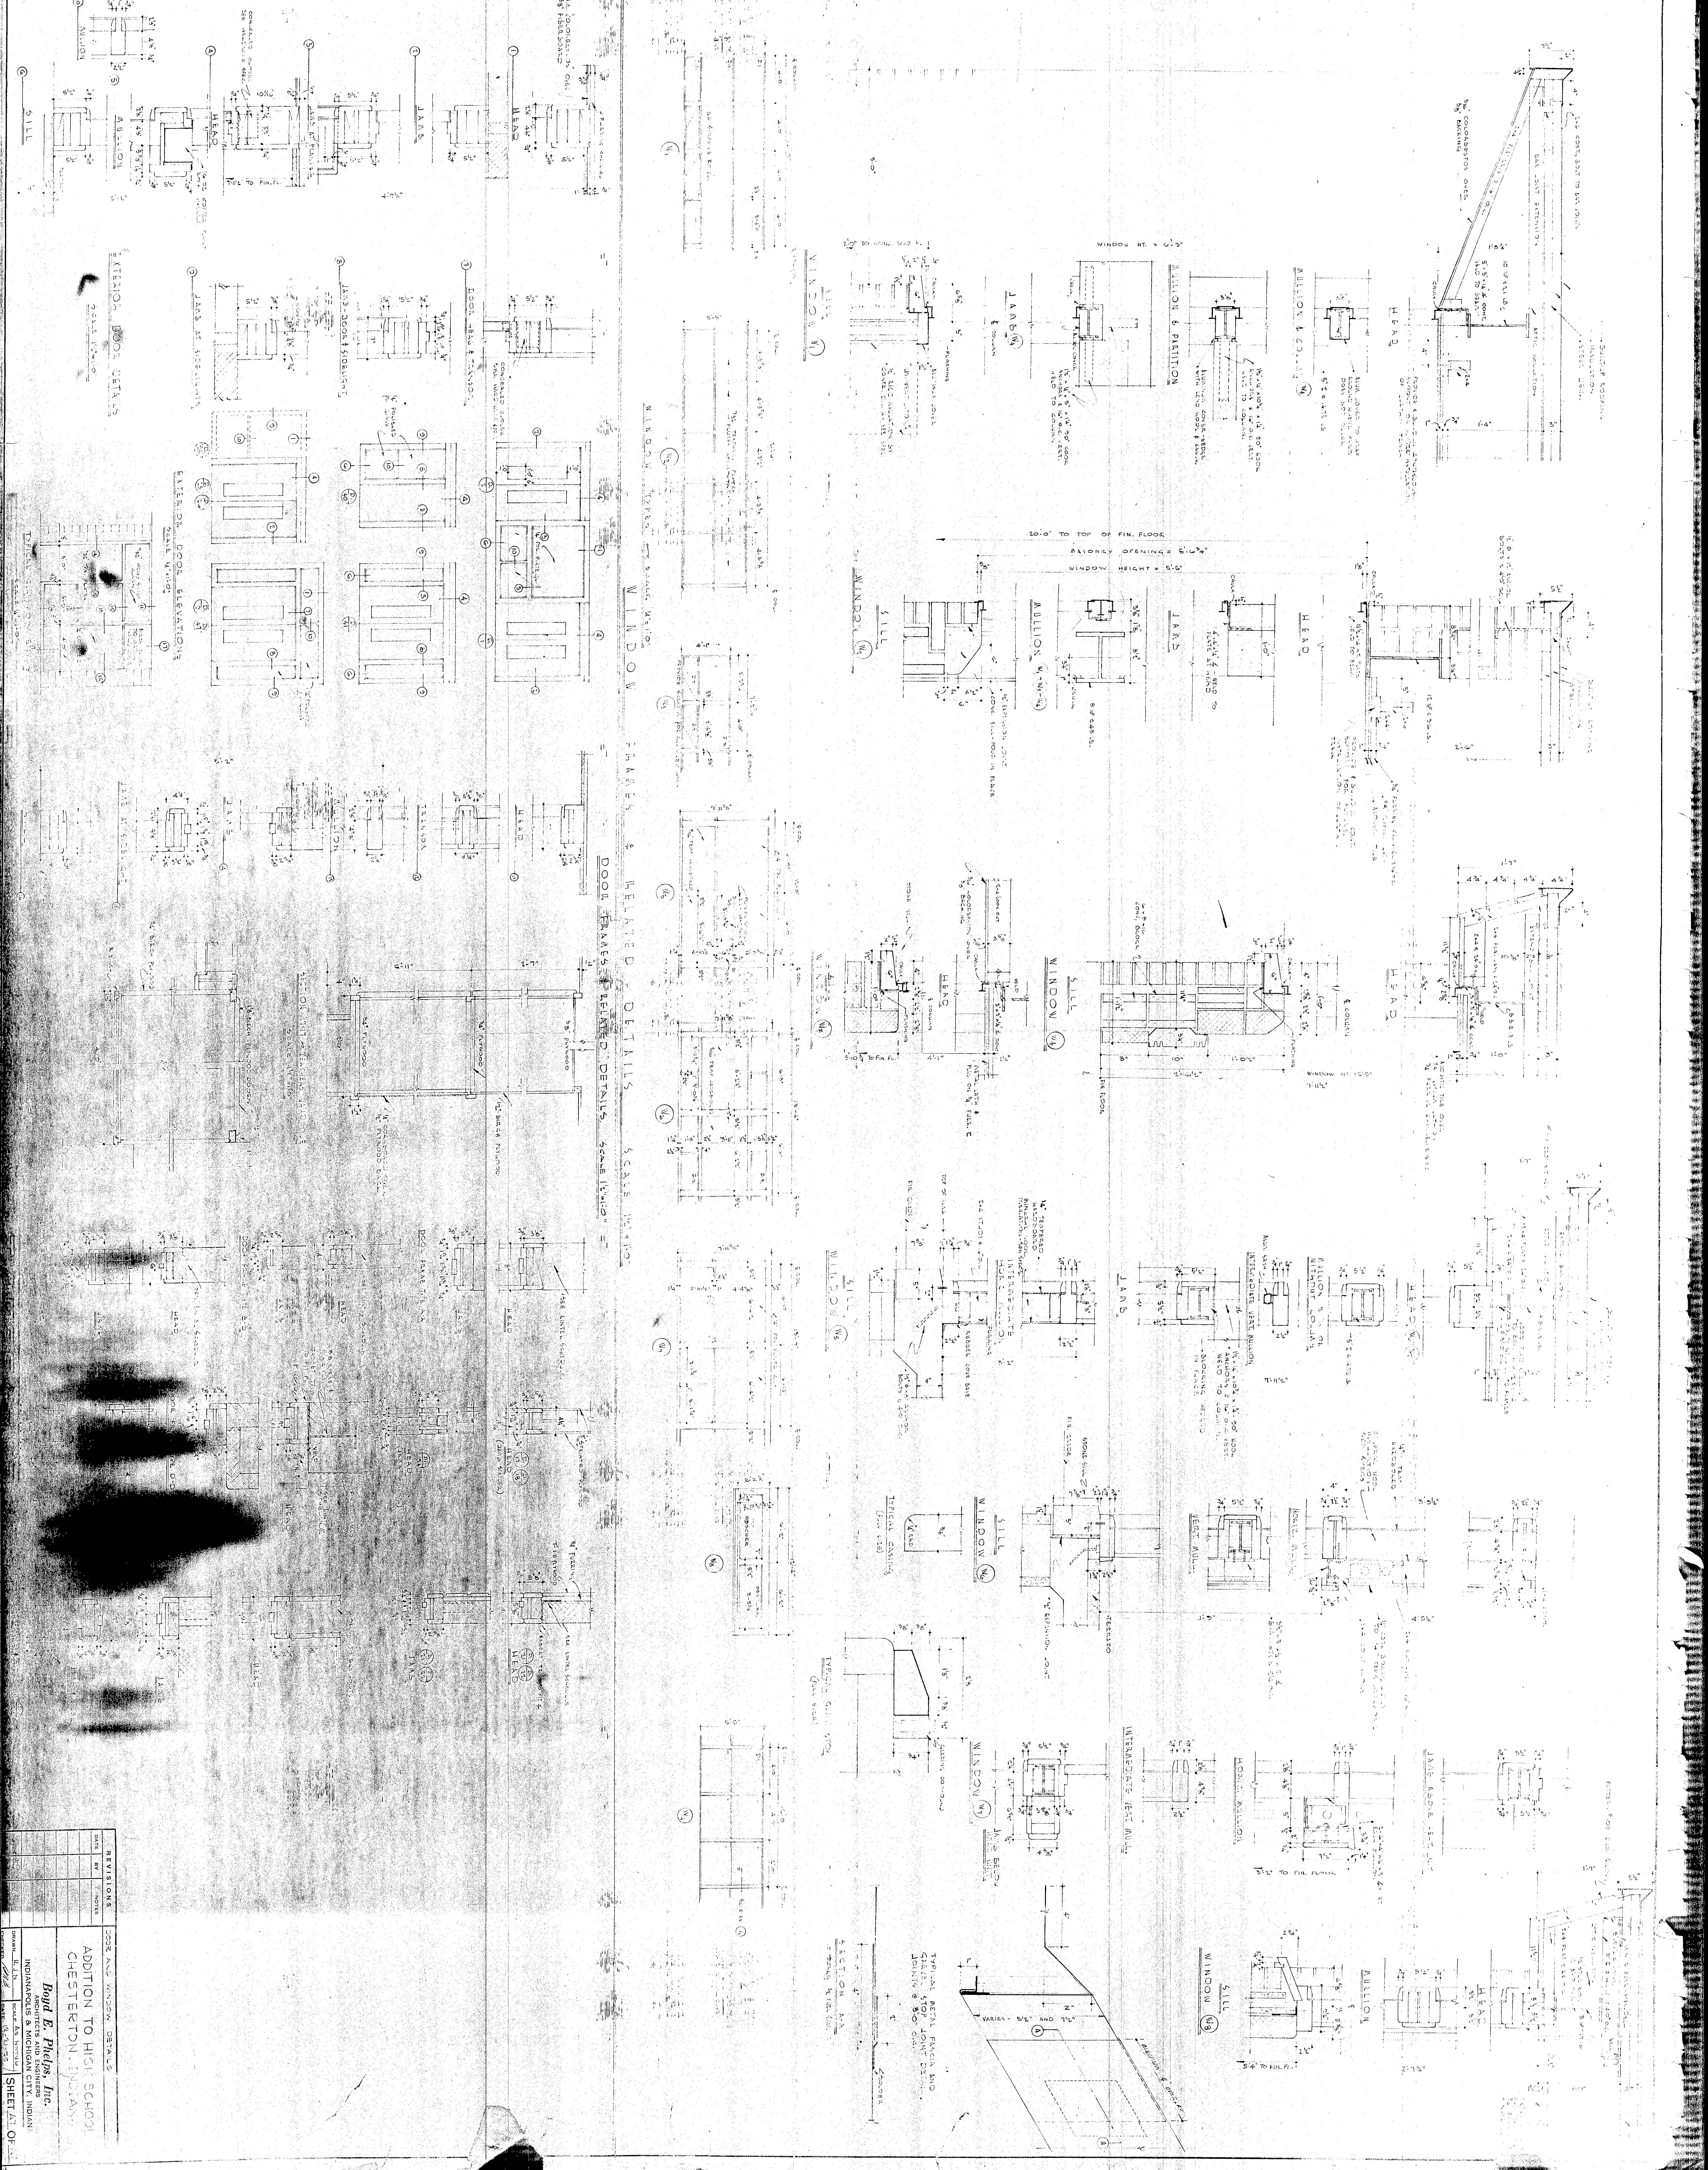

REVISIONS			DATE	BY	REASON
NO.	DESCRIPTION	DATE			
DOOR AND WINDOW DETAILS					
ADDITION TO HIGH SCHOOL					
CHESTERSTON, INDIANA					
Boyd E. Phelps, Inc.					
INDIANAPOLIS & MICHIGAN CITY, INDIAN.					
DRAWN, E. J. JO		CHECKED, A. W. JO		SHEET 11 OF 11	
DATE, 12-11-35		BY, 12-11-35		SHEET 11 OF 11	