


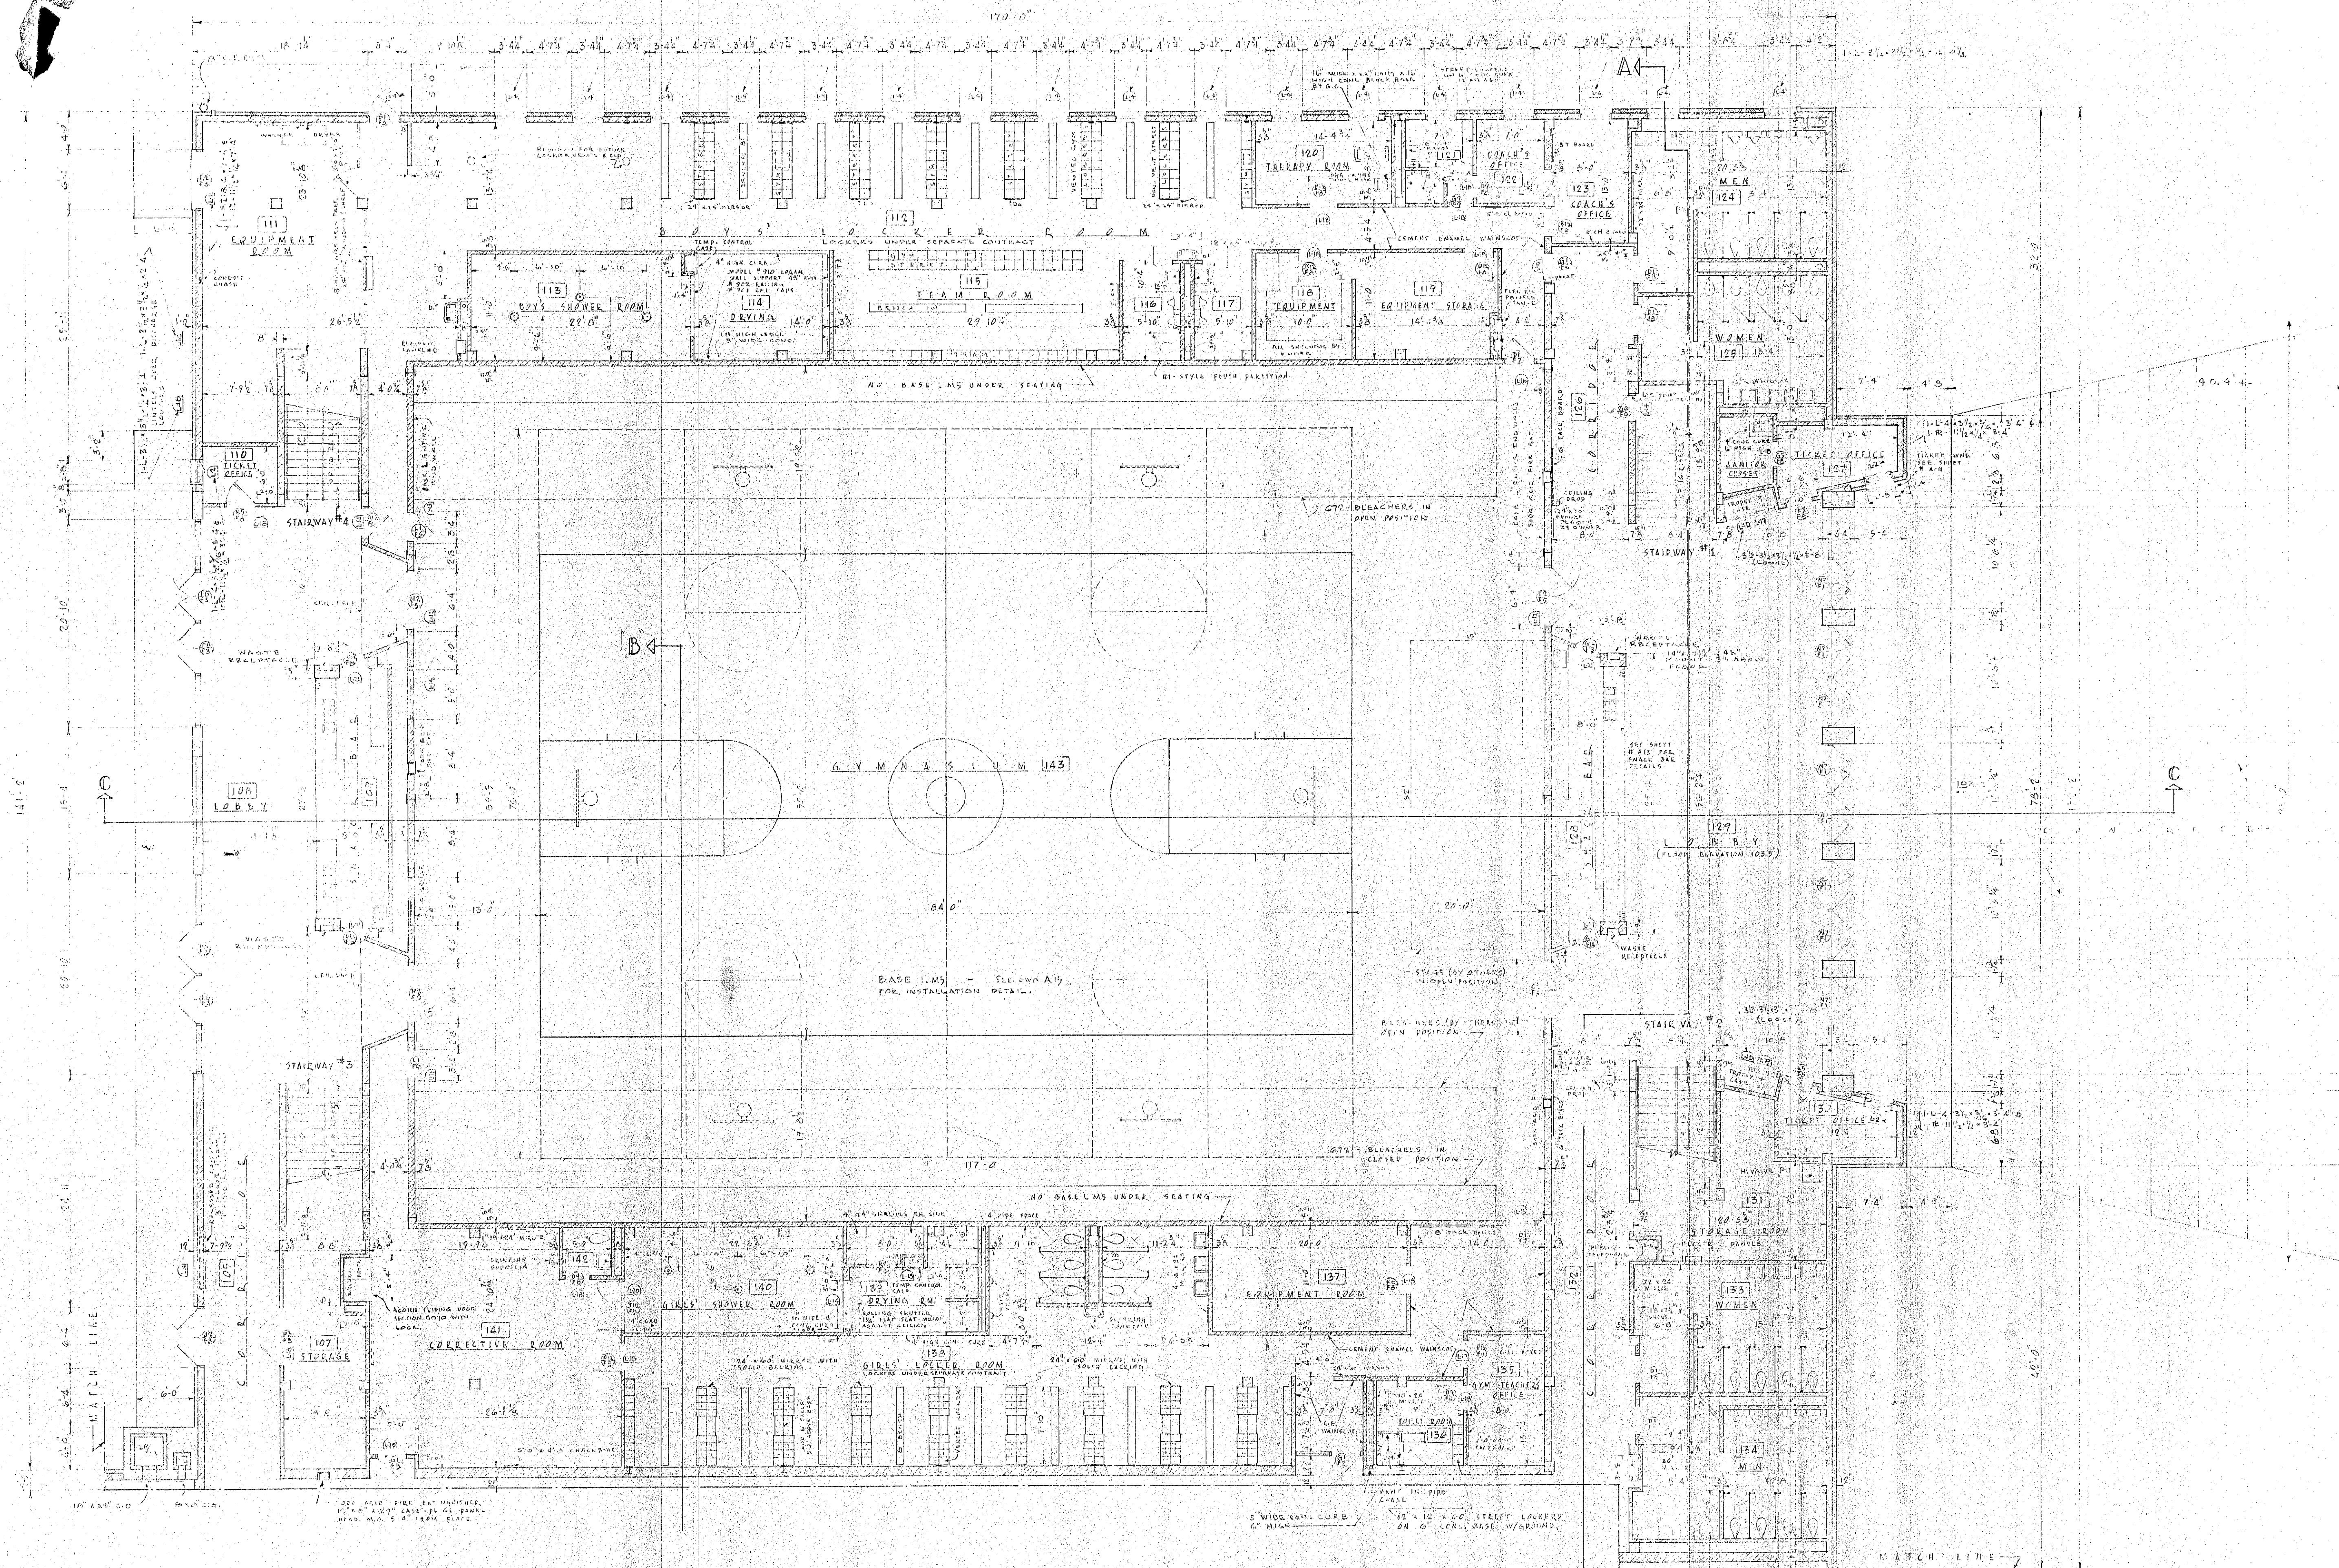

G Y M N A S I U M F I R S T F L O O R P L A N
SCALE 1/8" = 1'-0"

DATE NOV. 13, 1952	Gymnasium First Floor
CERTIFIED BY	PHYSICAL EDUCATION
	WEST GASTRORIPSON H.
	CONVENTION, INDIAN
SCHUTT-HALEY, ASSOC.	
ARCHITECTS AND ENGINEERS	
510 JEFFERSON ST. GAT	