

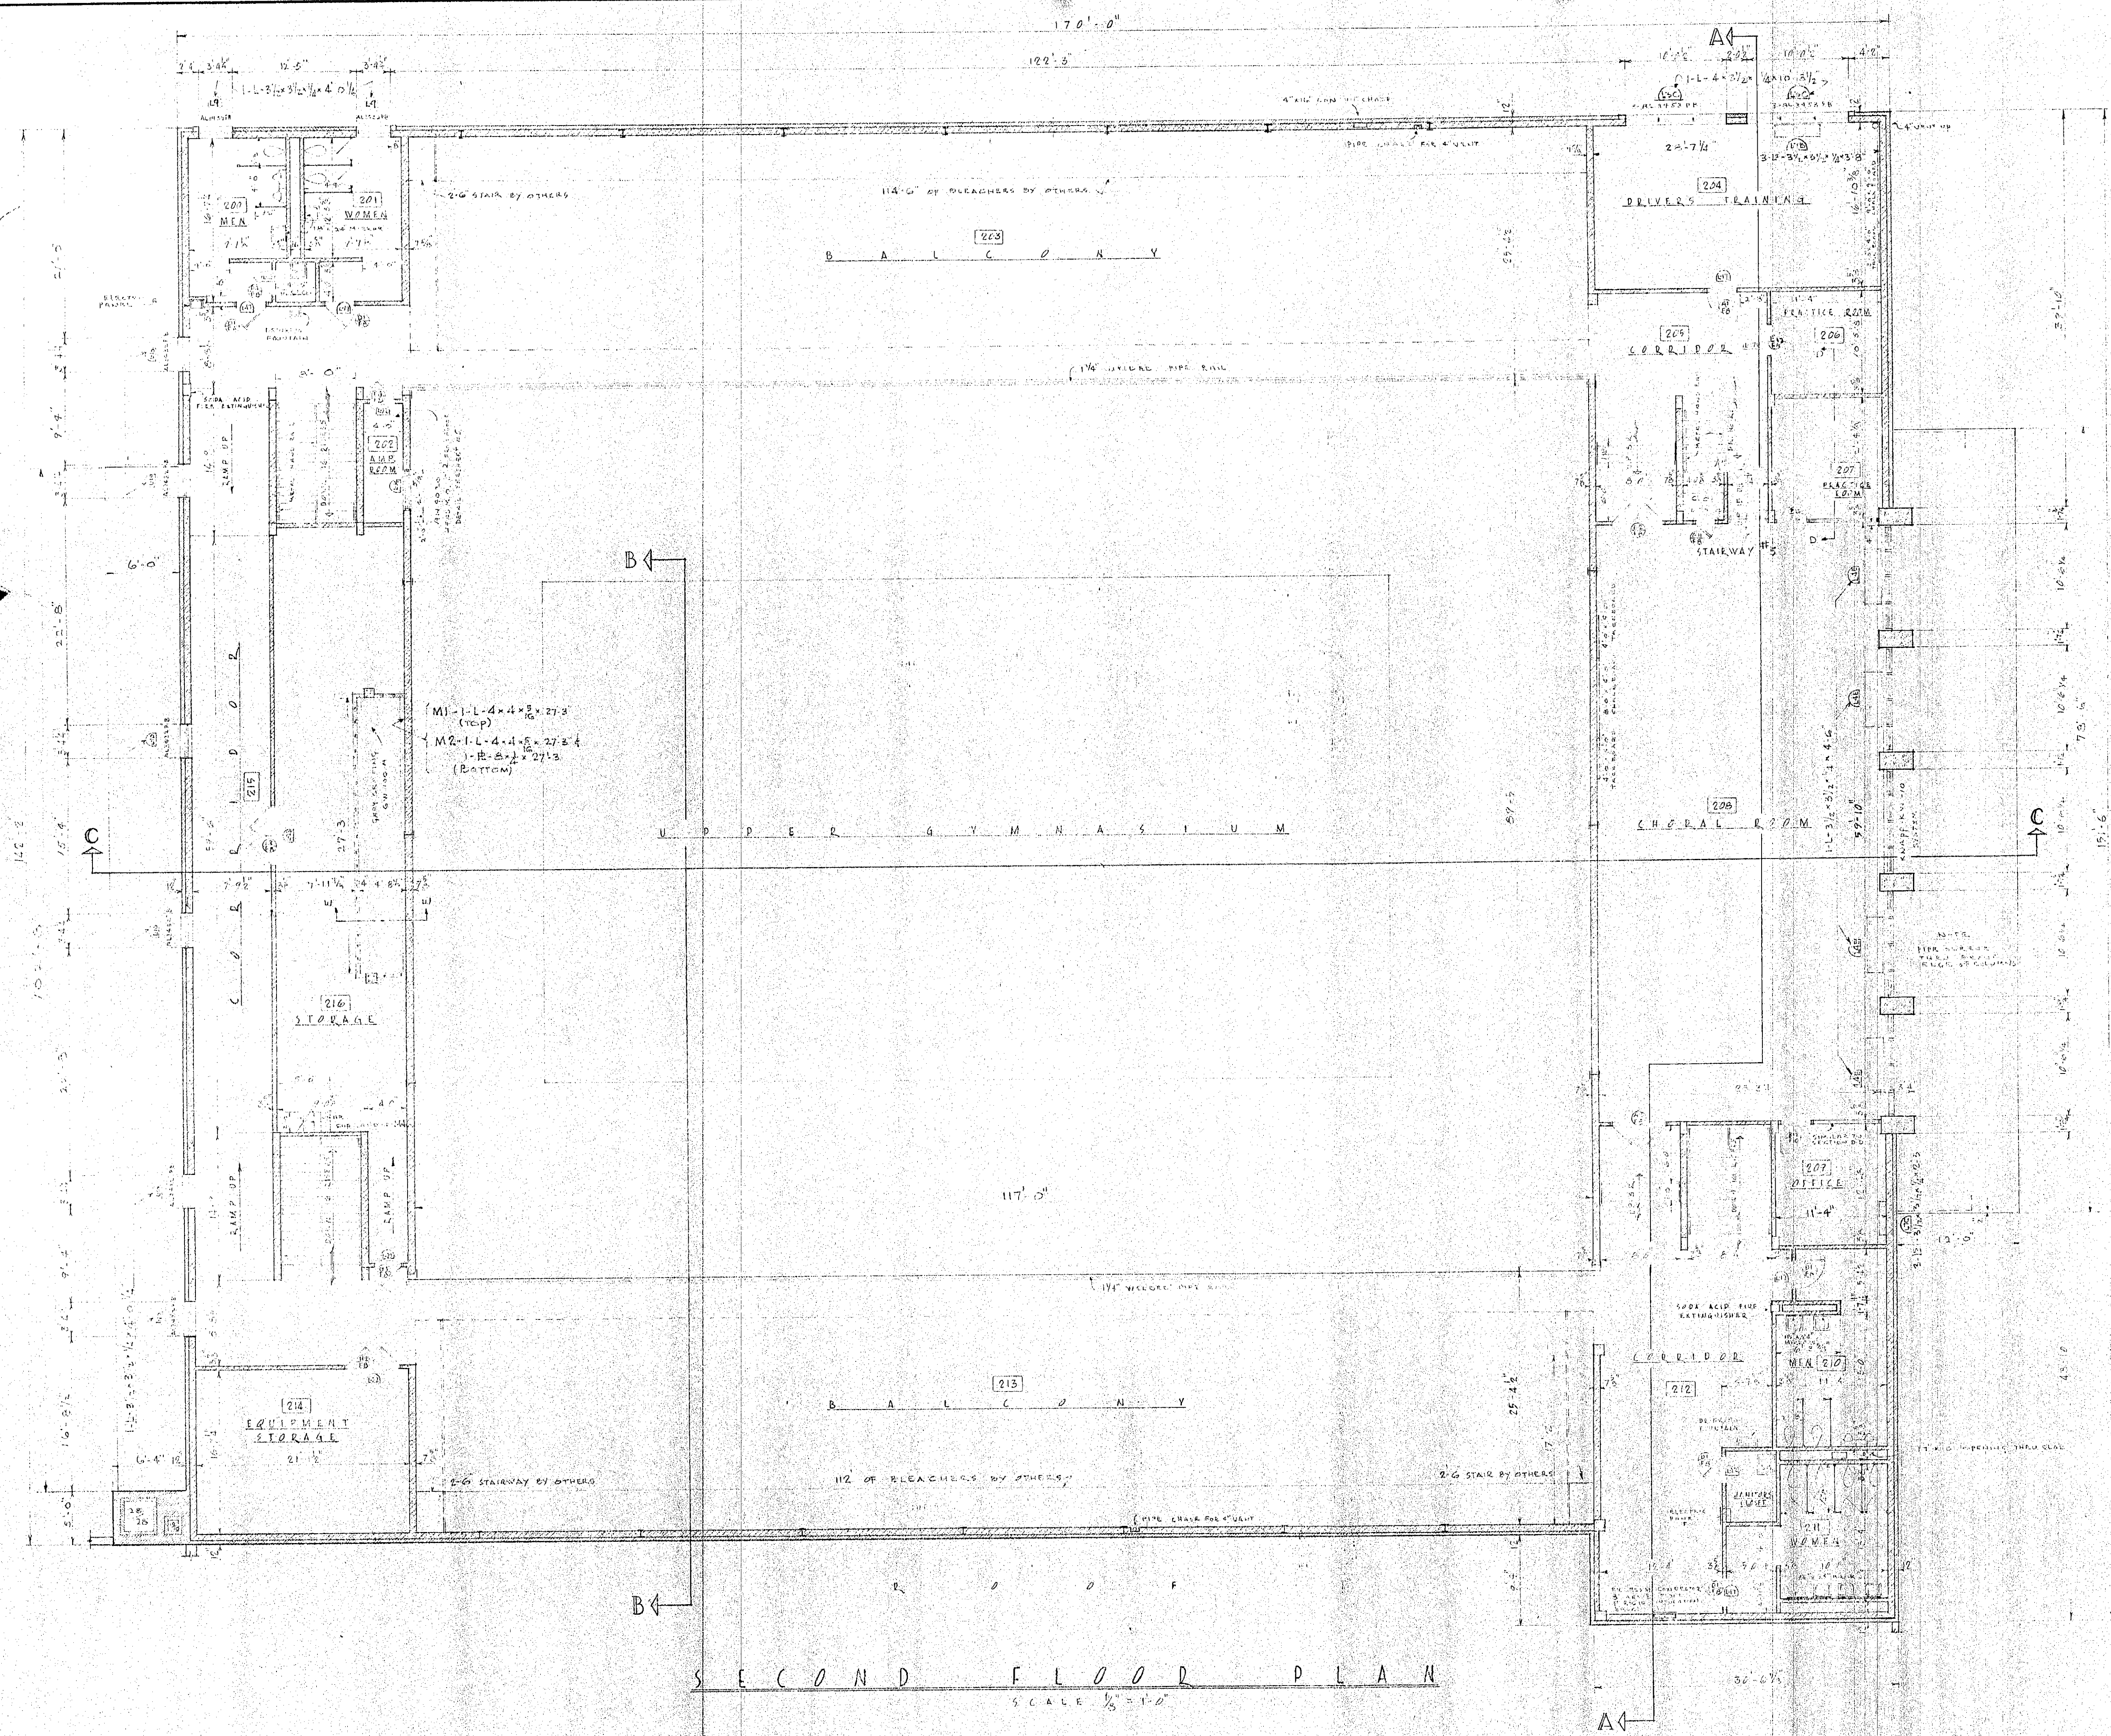


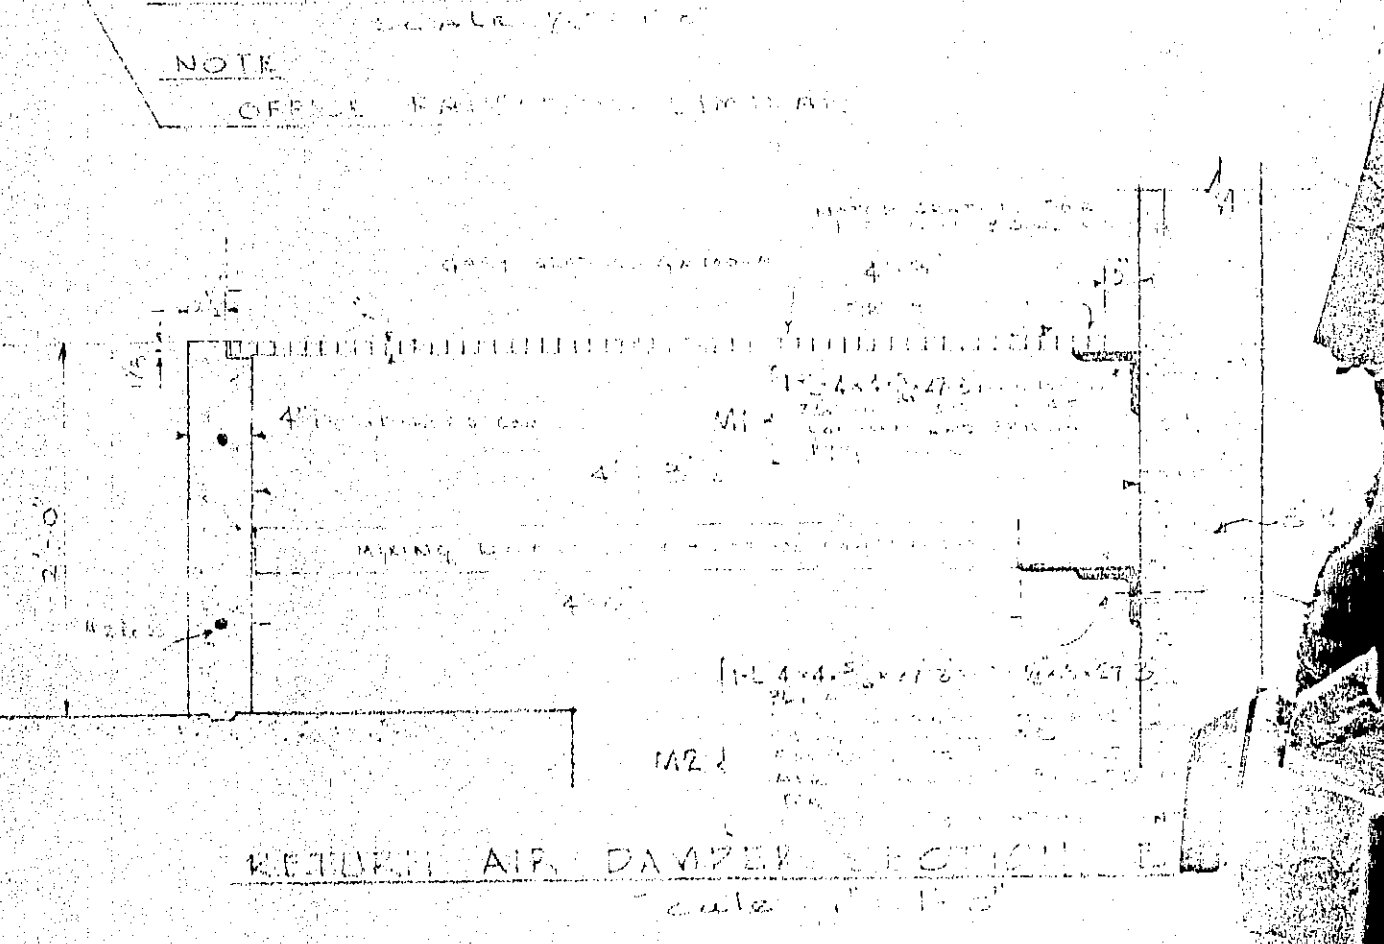

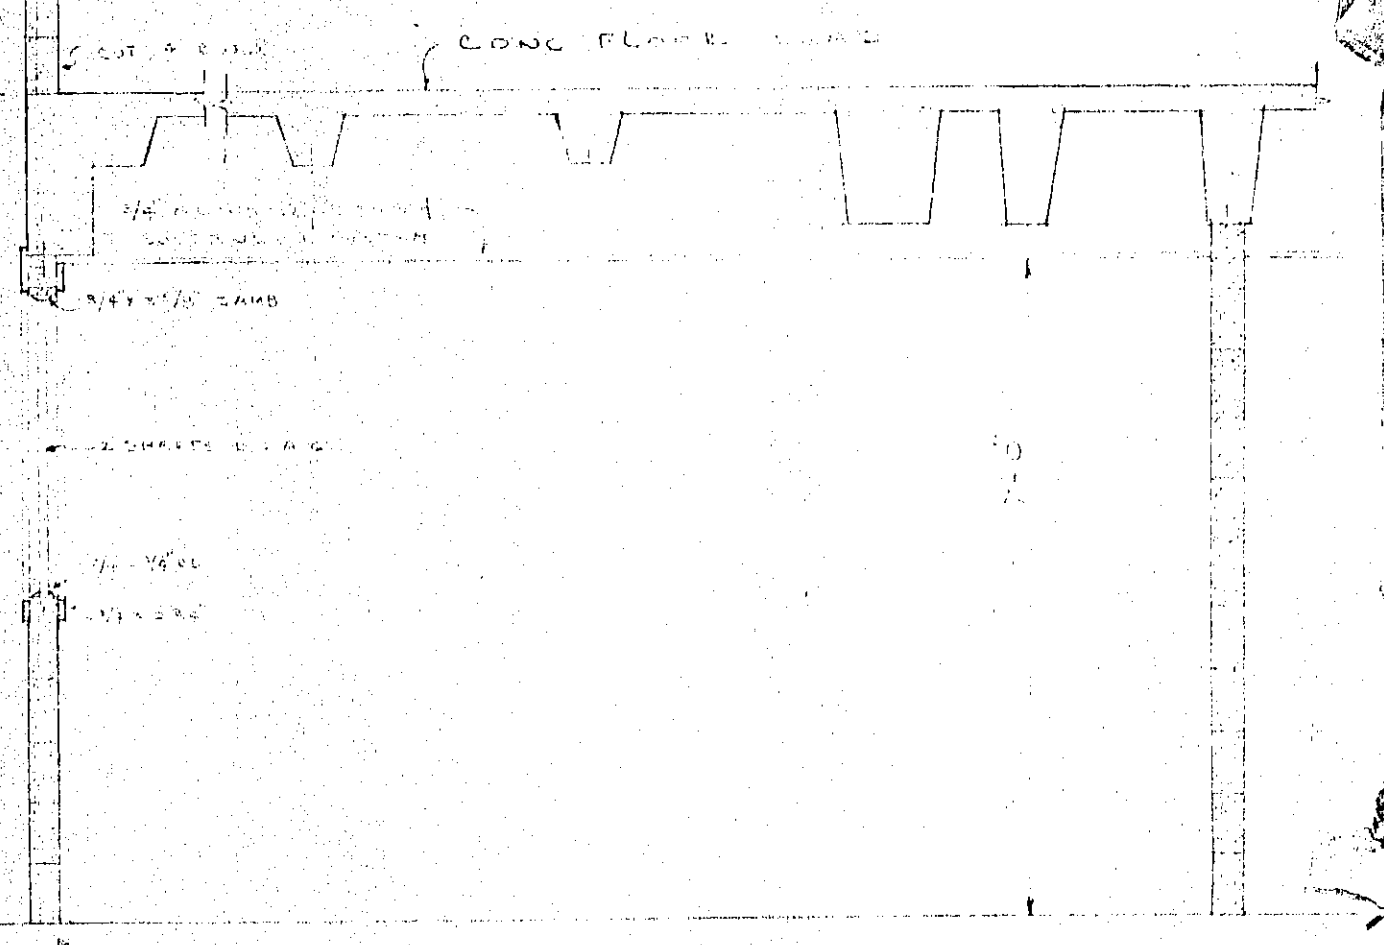

DATE NOV. 12, 1955

CERTIFIED BY

SECOND FLOOR PLAN

PHYSICAL EDUCATIONAL BUI

WESTCHESTER TOWNSHIP HIGH S

SCHUTT-HALEY, ASSOCIAT

ARCHITECTS AND ENGINEERS

510 JEFFERSON ST. GARY, IN