
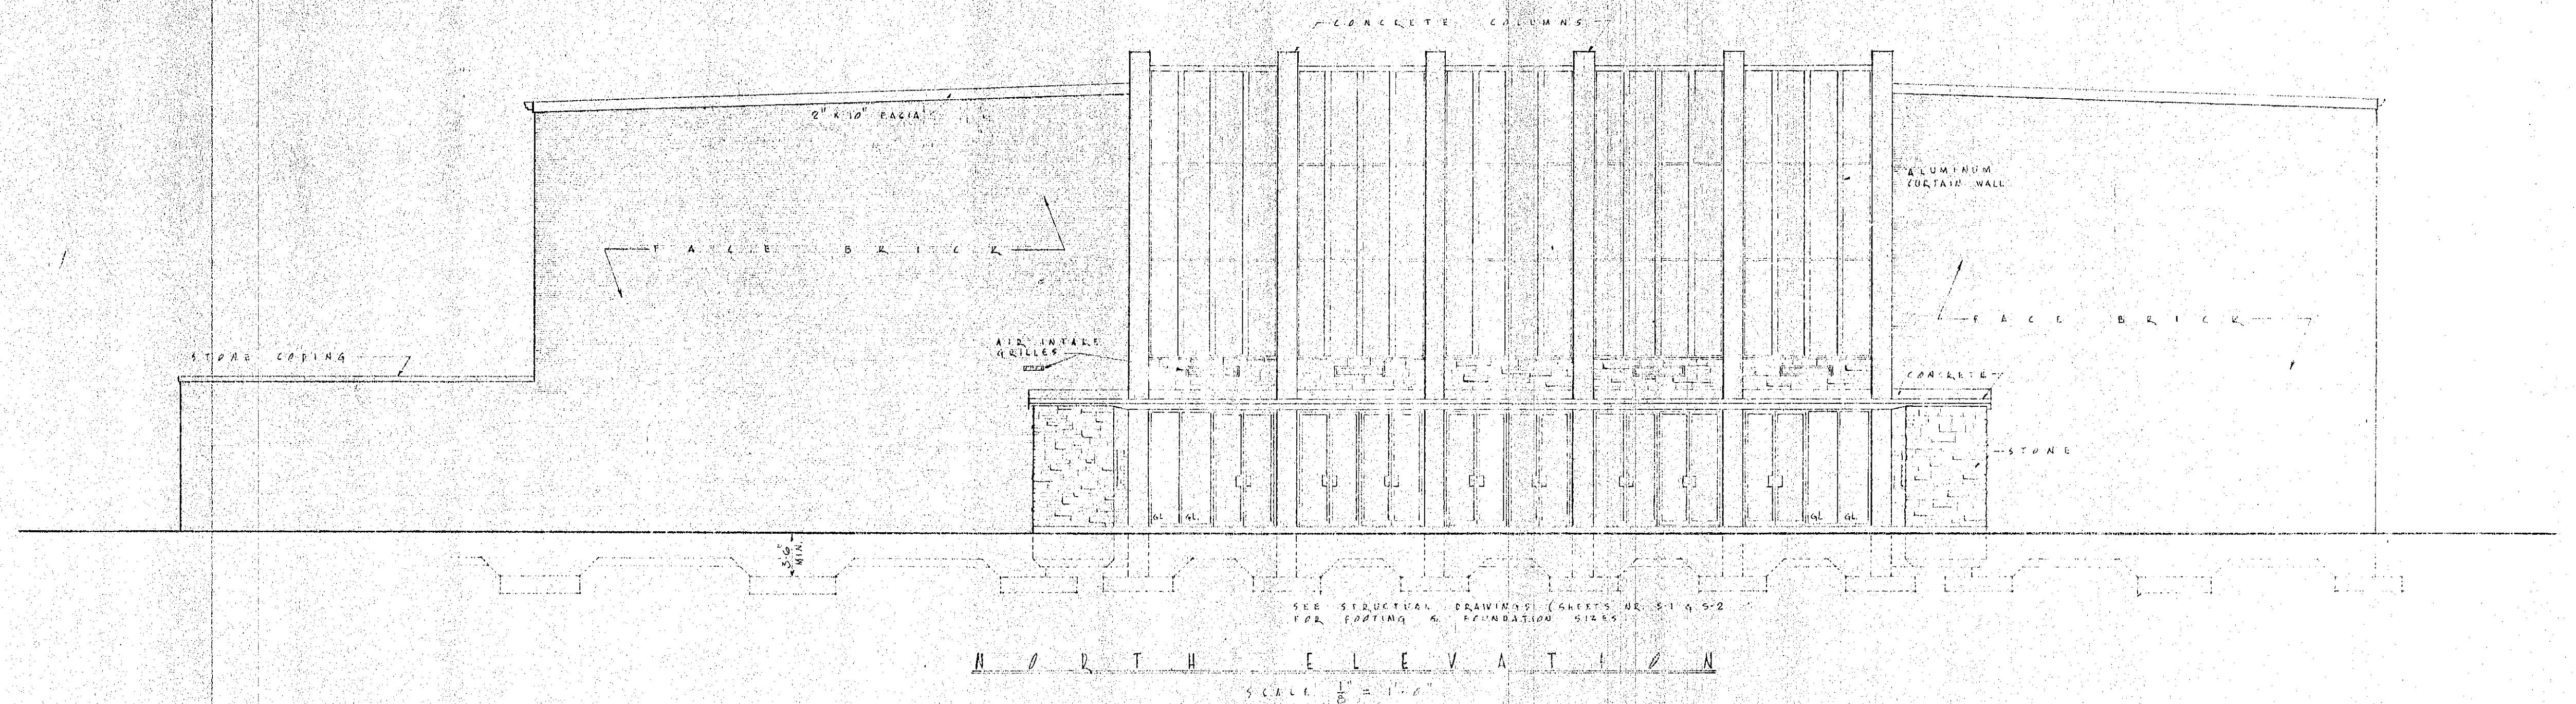


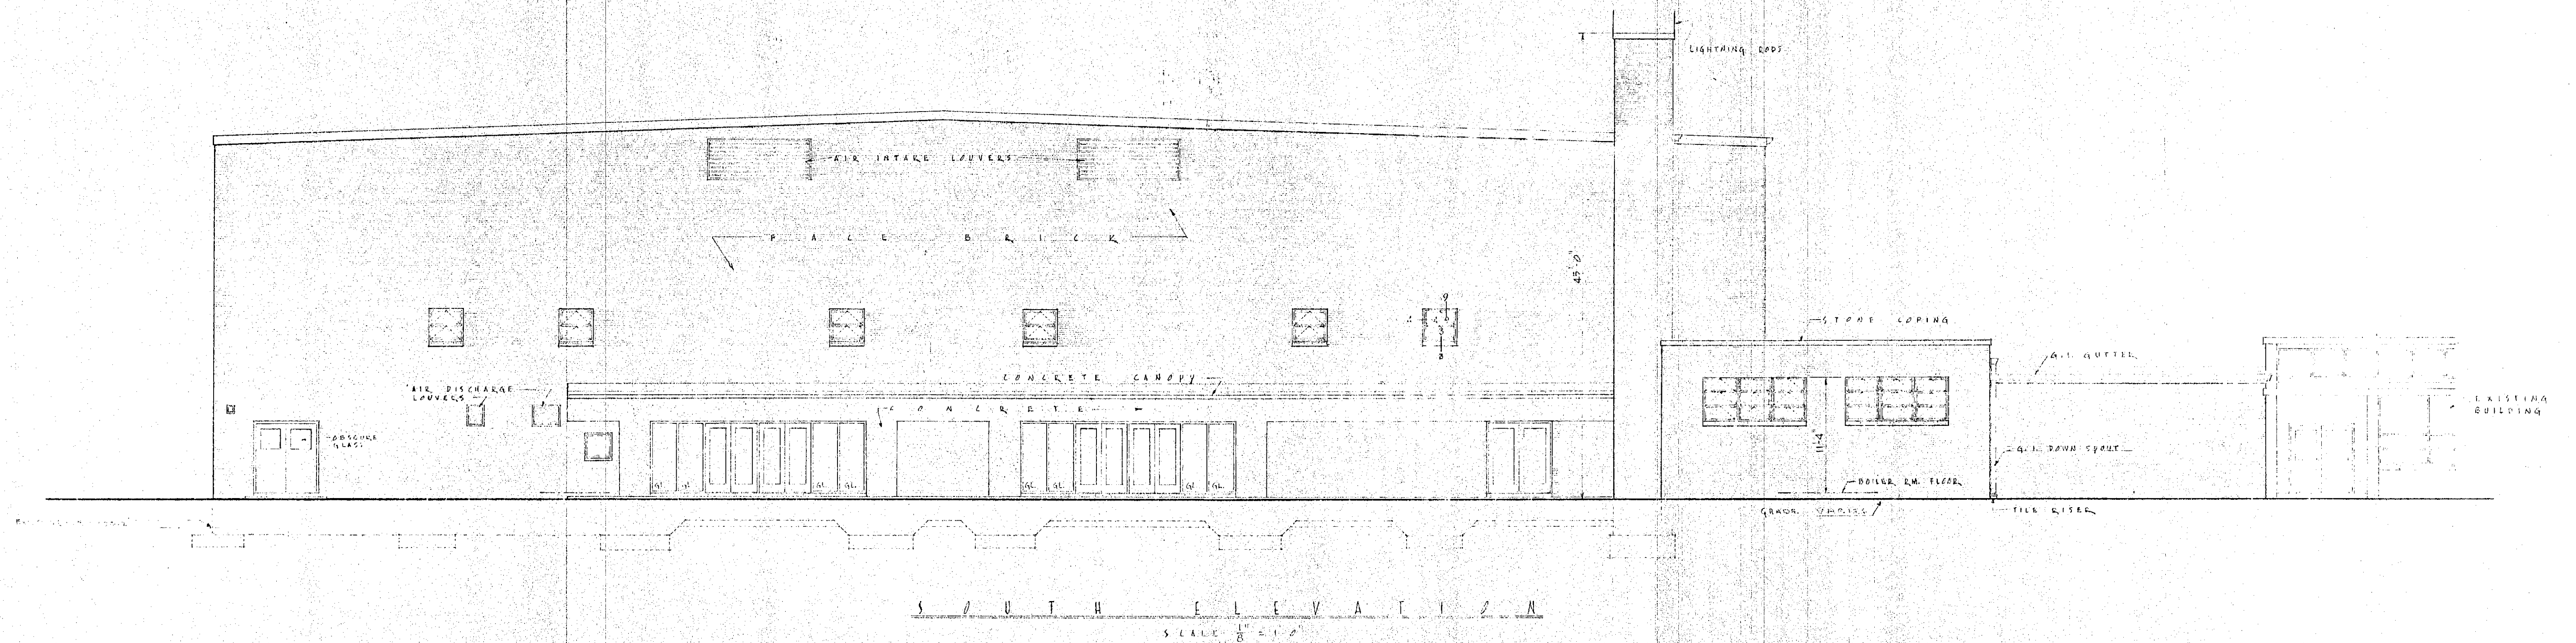

DATE NOV. 10, 1938	NORTH & SOUTH ELEVATIONS	SH. A6
CERTIFIED BY NICHOLAS F. HALE REGISTERED NOV. 10, 1938 STATE OF INDIANA ARCHITECT	PHYSICAL EDUCATIONAL BUILDING WESTCHESTER TOWNSHIP HIGH SCHOOL CHESTER, INDIANA	
	SCHUTT-HALEY, ASSOCIATES ARCHITECTS AND ENGINEERS 510 JEFFERSON ST. GARY, IND.	