


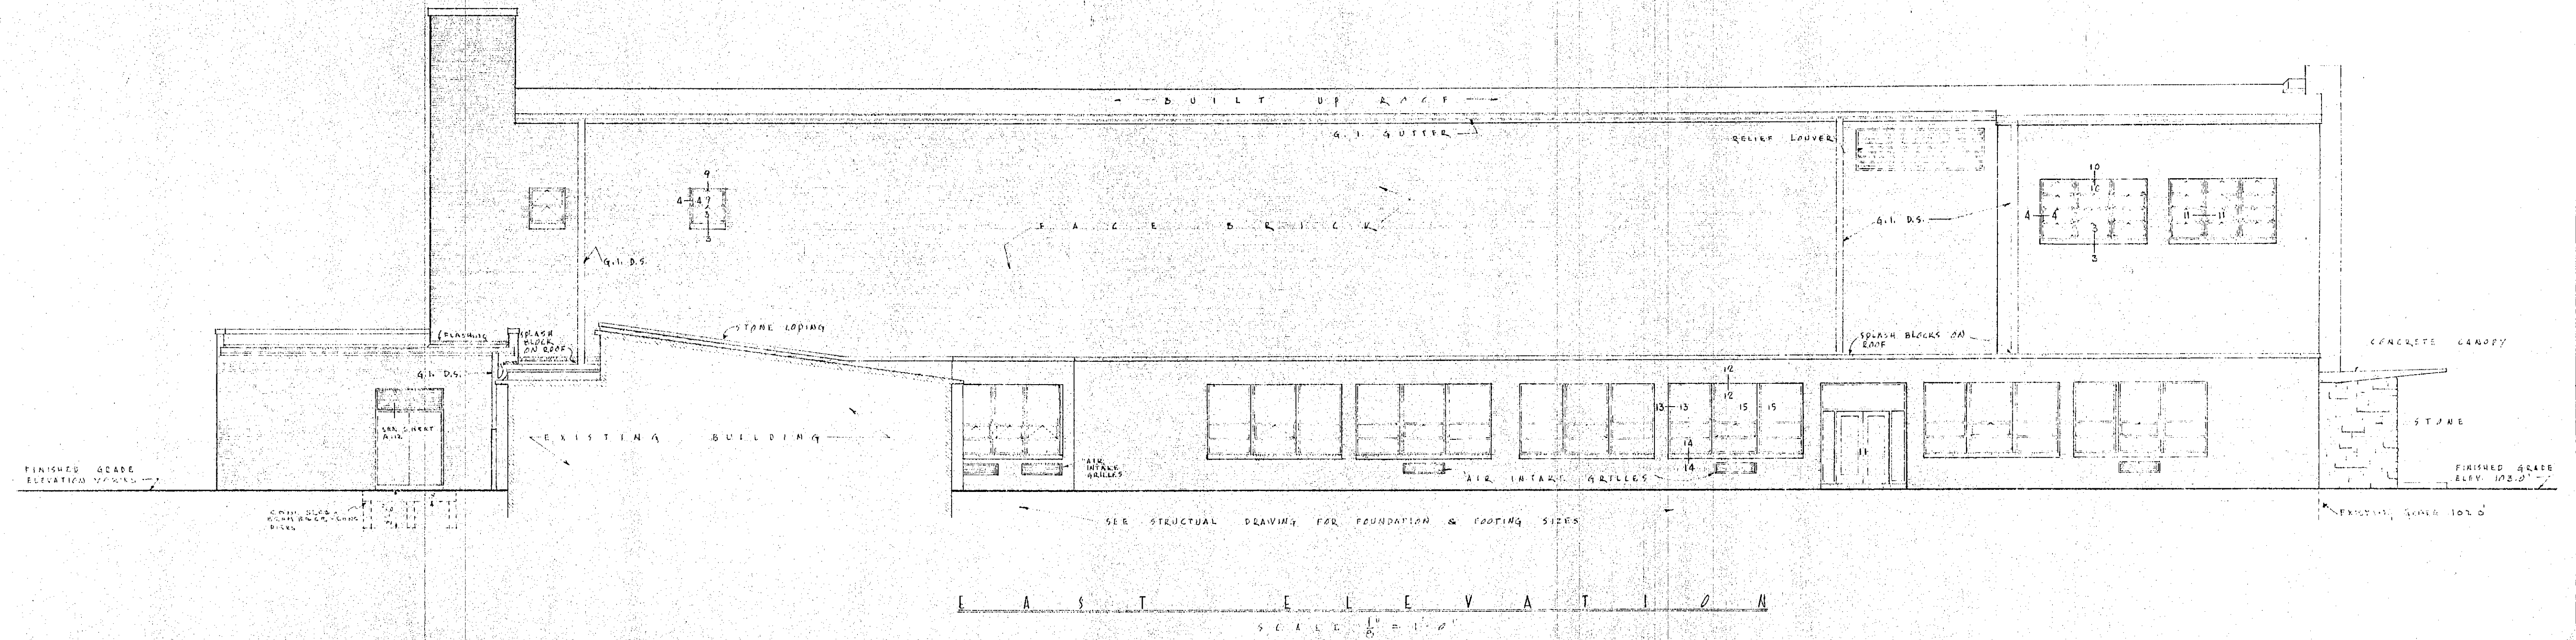

DATE NOV 18, 1955	EAST & WEST ELEVATIONS	SH. A7
CERTIFIED BY NICHOLAS E. HALEY REGISTERED NO. 1009 STATE OF INDIANA ARCHITECT	PHYSICAL EDUCATIONAL BUILDING WESTCHESTER TOWNSHIP HIGH SCHOOL CHESTERTON, INDIANA SCHUTT-HALEY, ASSOCIATES ARCHITECTS AND ENGINEERS 510 JEFFERSON ST. GARY, IND.	