
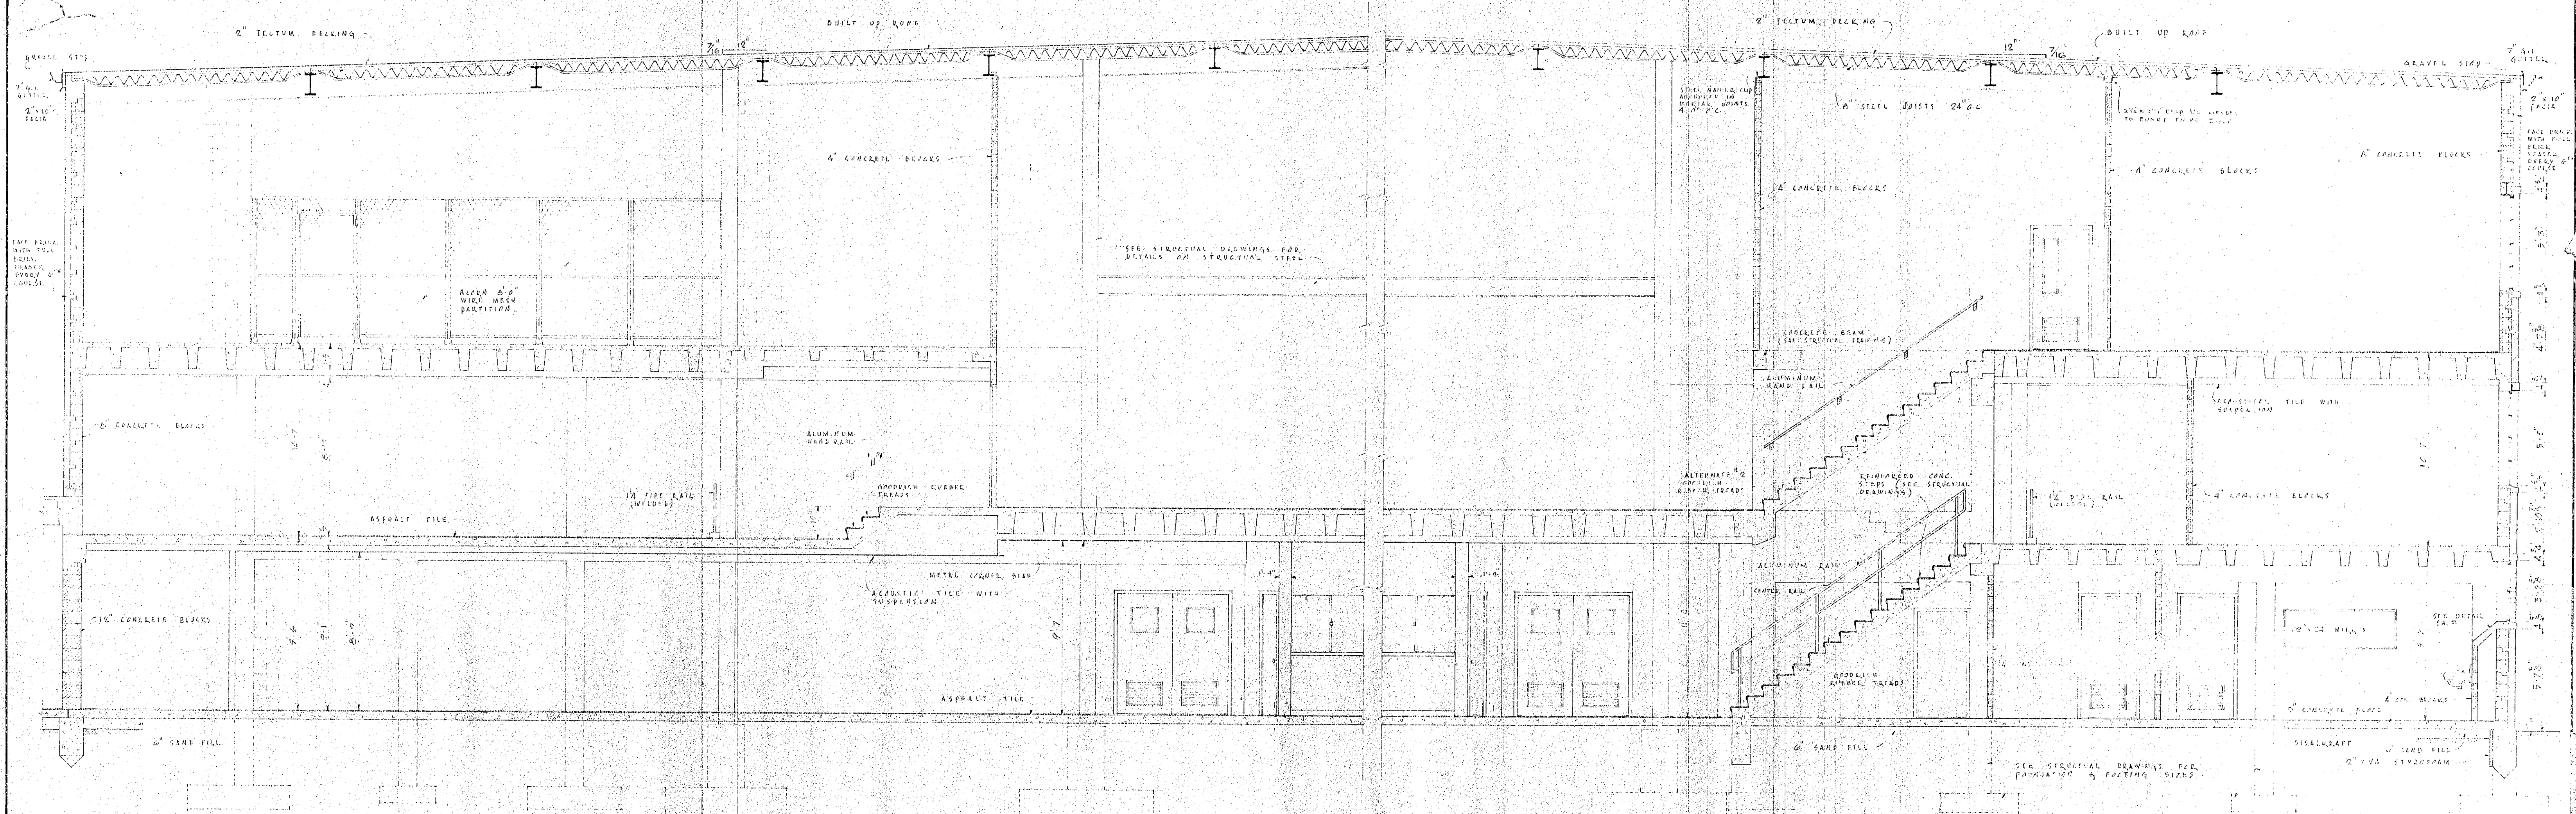


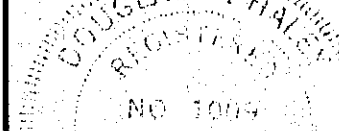

SECTION "A-A"
SCALE = 1/4" = 1'-0"

NOTE:
HANDSILY TO BE CONFORMED BY REVISION
DOORS, INCL.
NO. 11 RAILS
DOOR BRACKETS
RE-1 RAIL ENDS
17'-0" POSTS

DATE NOV 16, 1958	SECTION A-A	SH. A-8
CERTIFIED BY  DOUGLAS E. HALEY NO. 10114 STATE OF INDIANA ARCHITECT	PHYSICAL EDUCATIONAL BUILDING WESTCHESTER TOWNSHIP HIGH SCHOOL CHESTERTON, INDIANA	
SCHUTT-HALEY, ASSOCIATES ARCHITECTS AND ENGINEERS 510 JEFFERSON ST. GARY, IND.		