




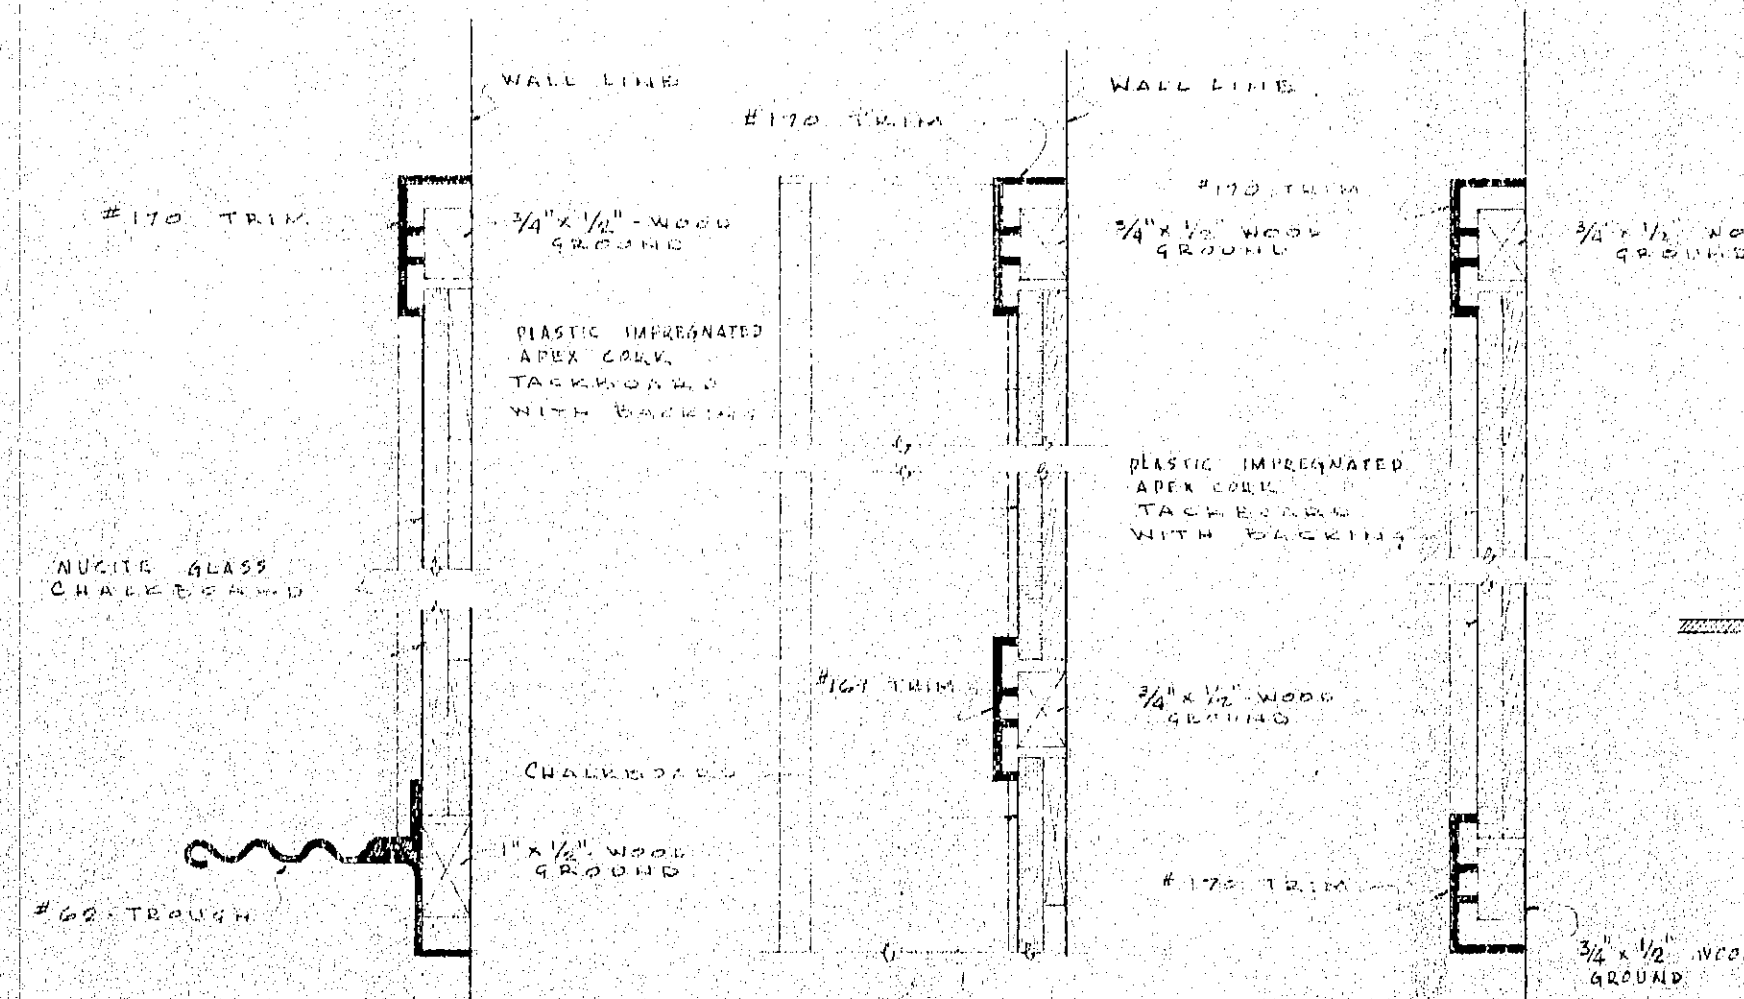

CHALKBOARD & TACKBOARD DETAILS
SCALE - HALF SIZE
ALUM. TRIM BY CLAUDE

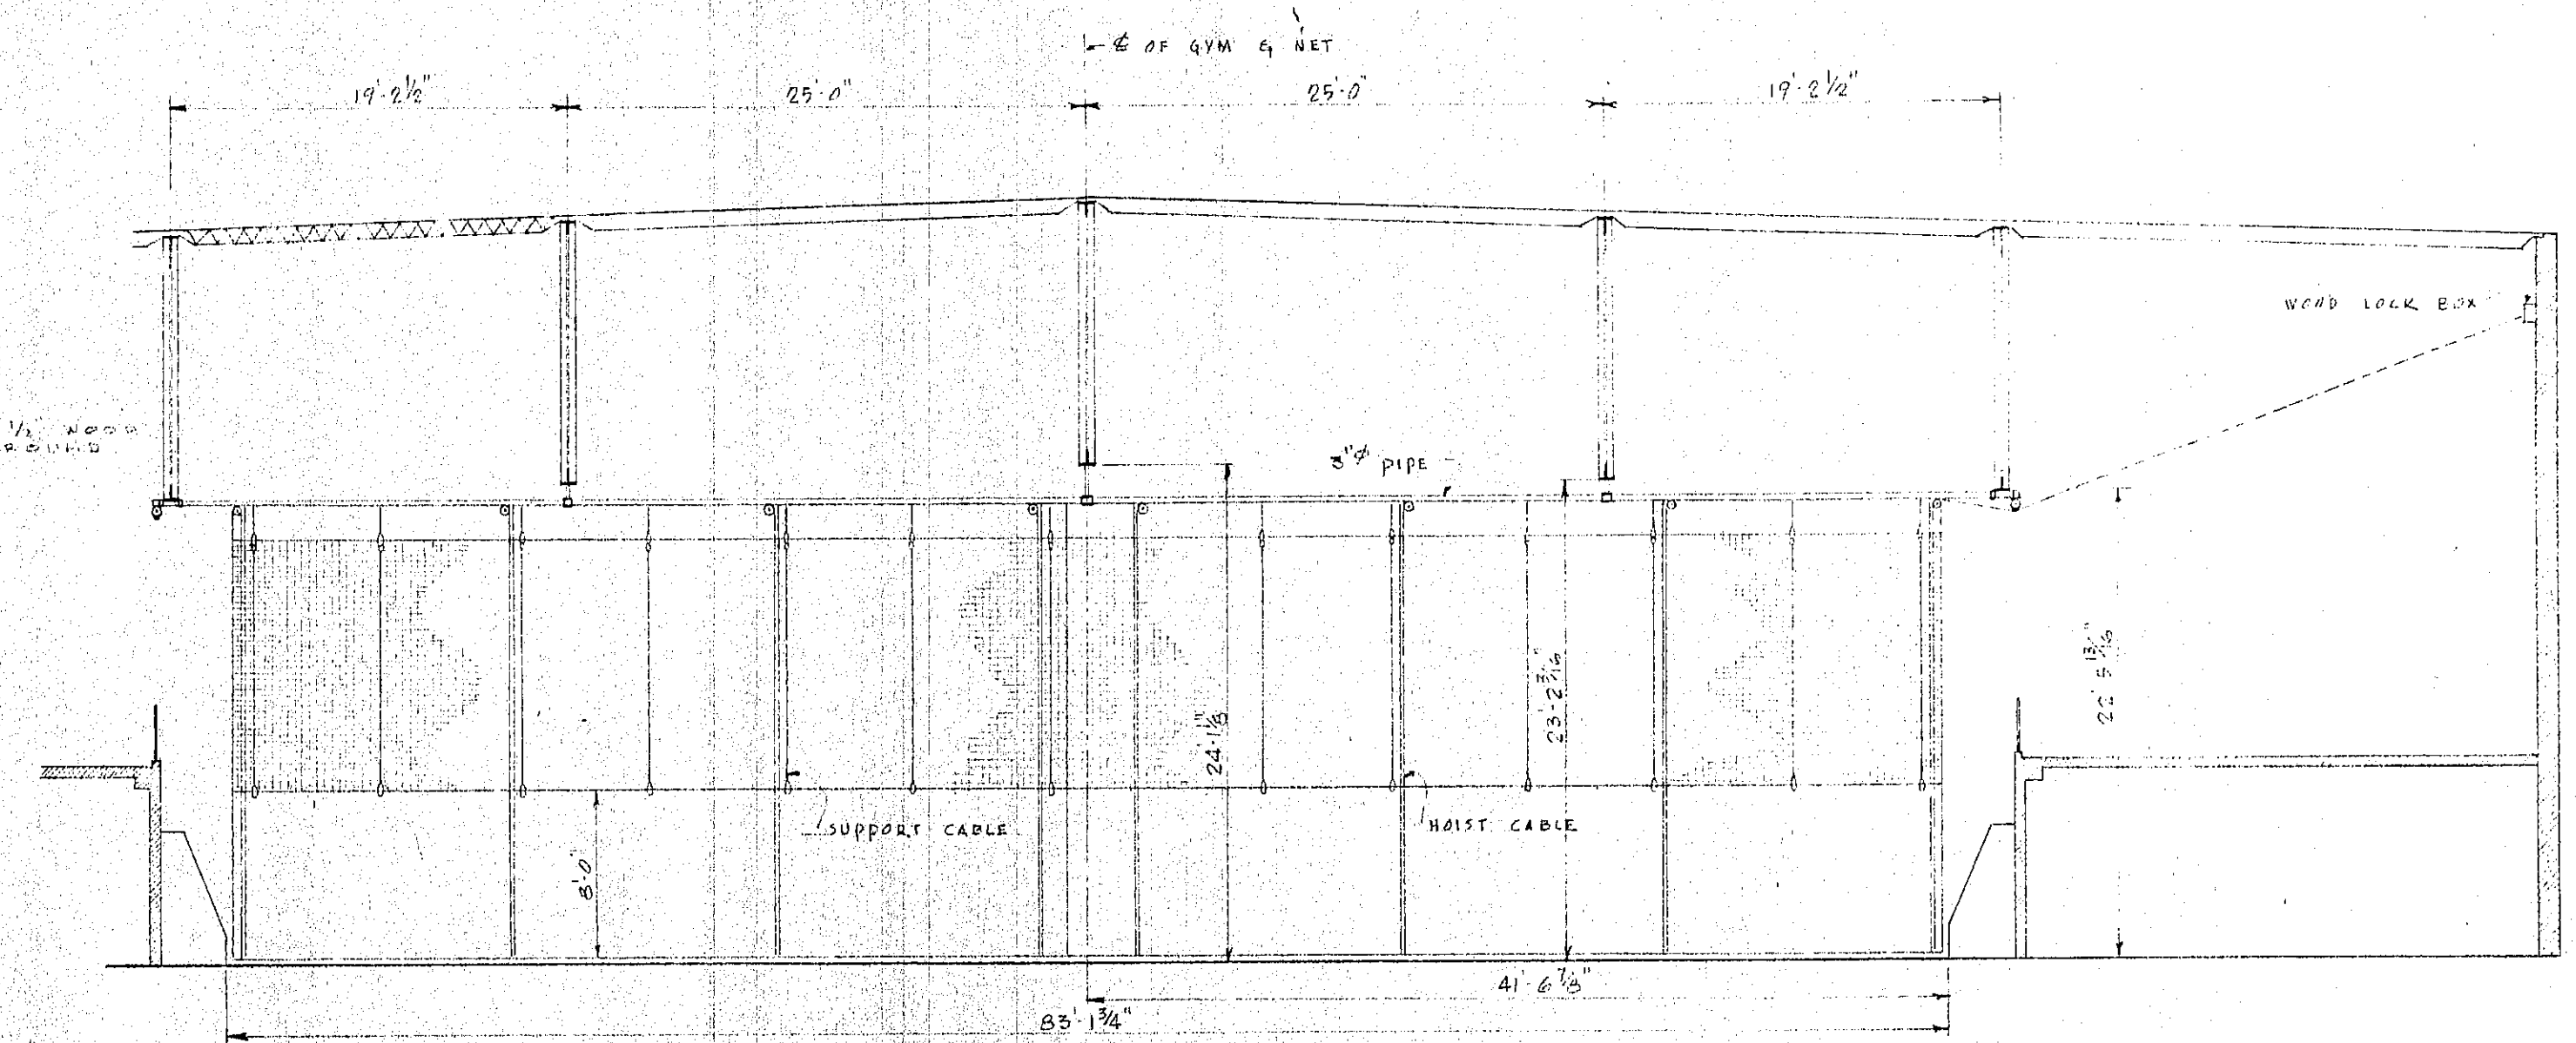


DETAIL OF DIVIDING CURTAIN
SCALE 1/4\"/>

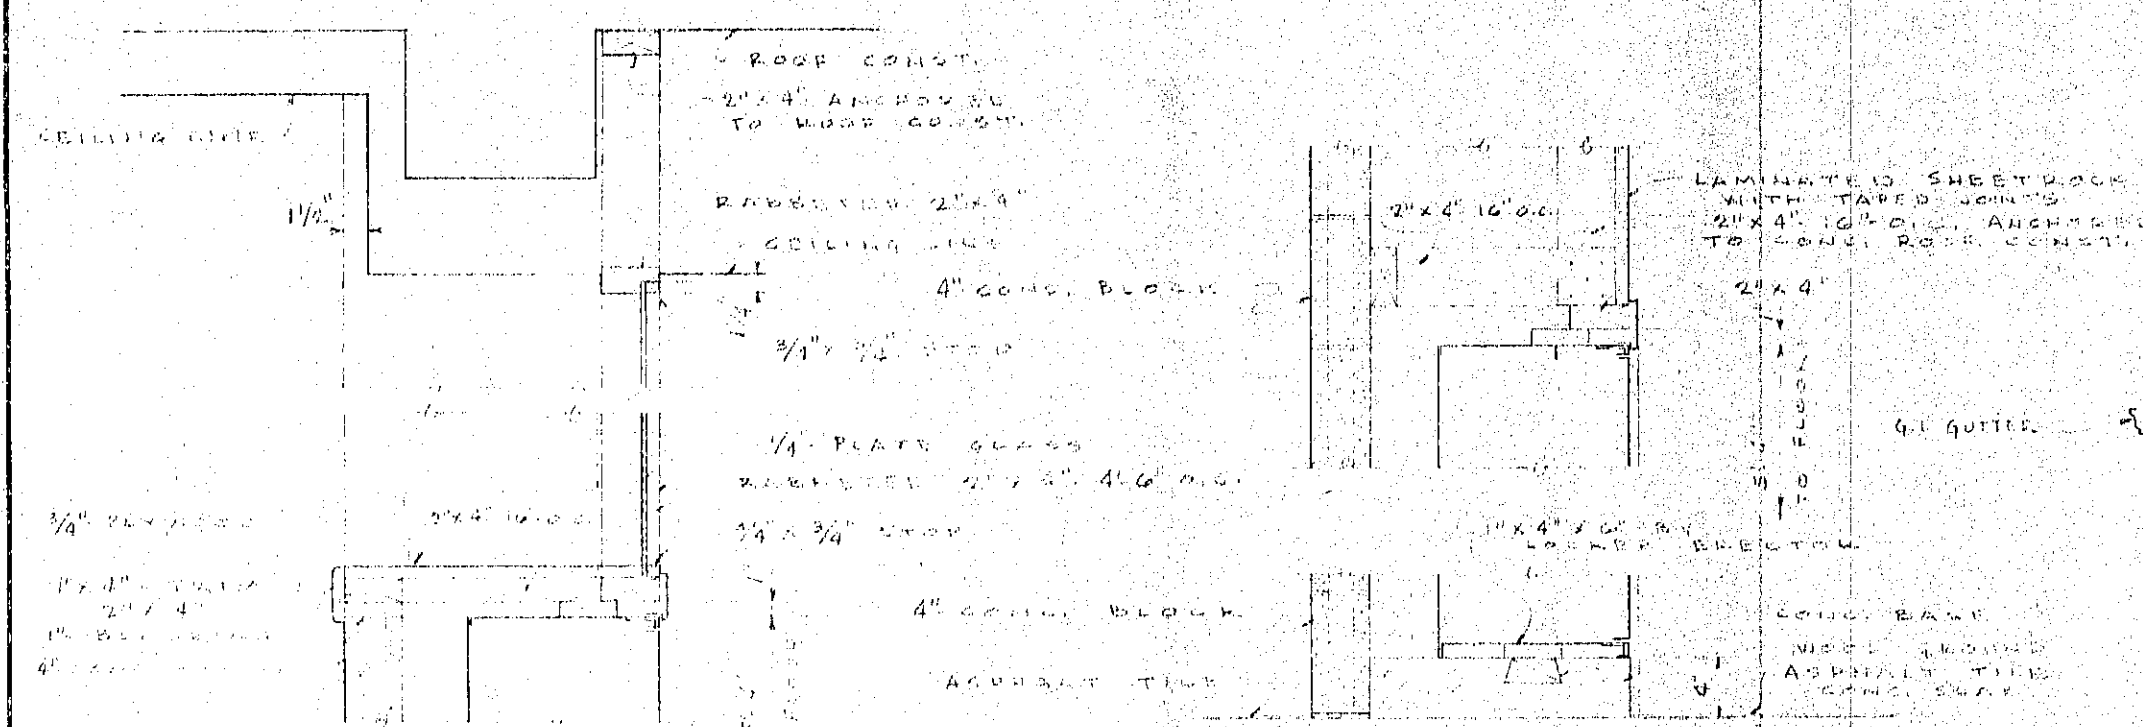

AT CLASS ROOM
AT BATH ROOM
BASE TYPICAL

LOCKER DETAILS
SCALE - 1\"/>

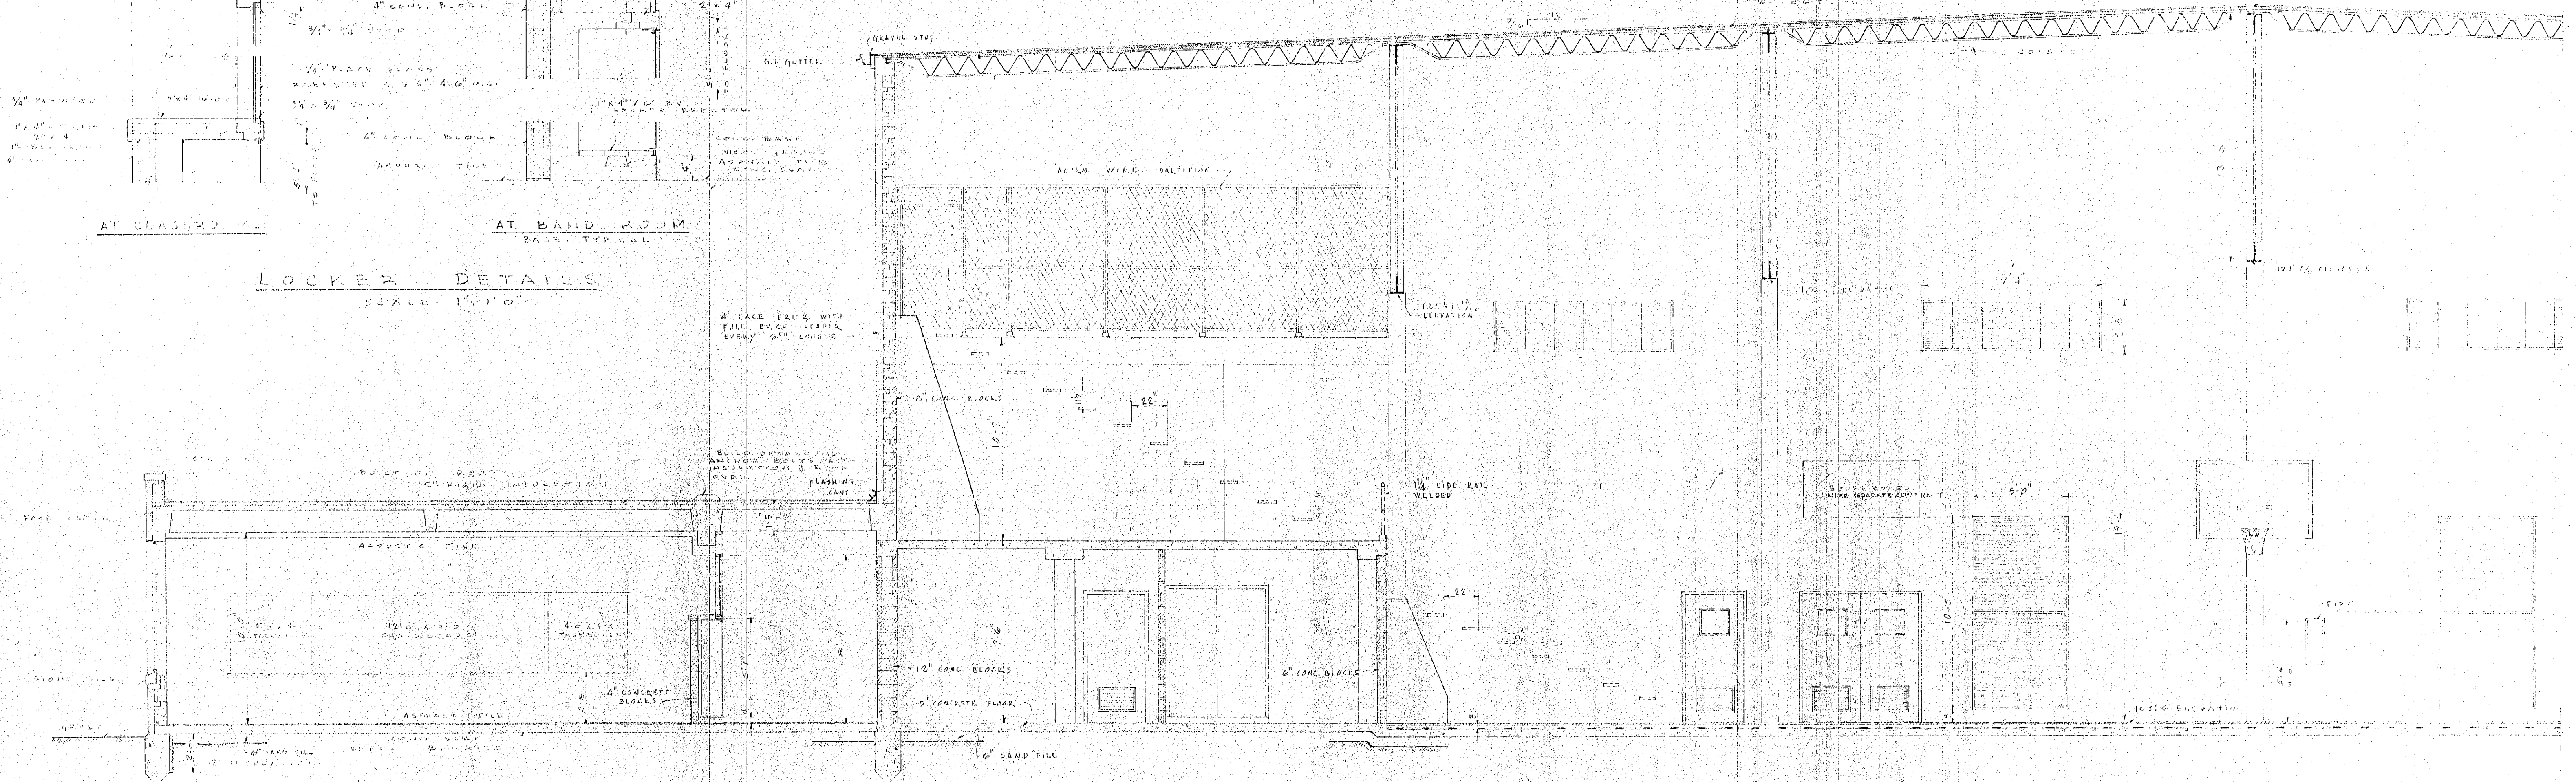

SECTION "B-B"
SCALE 1/4\"/>