


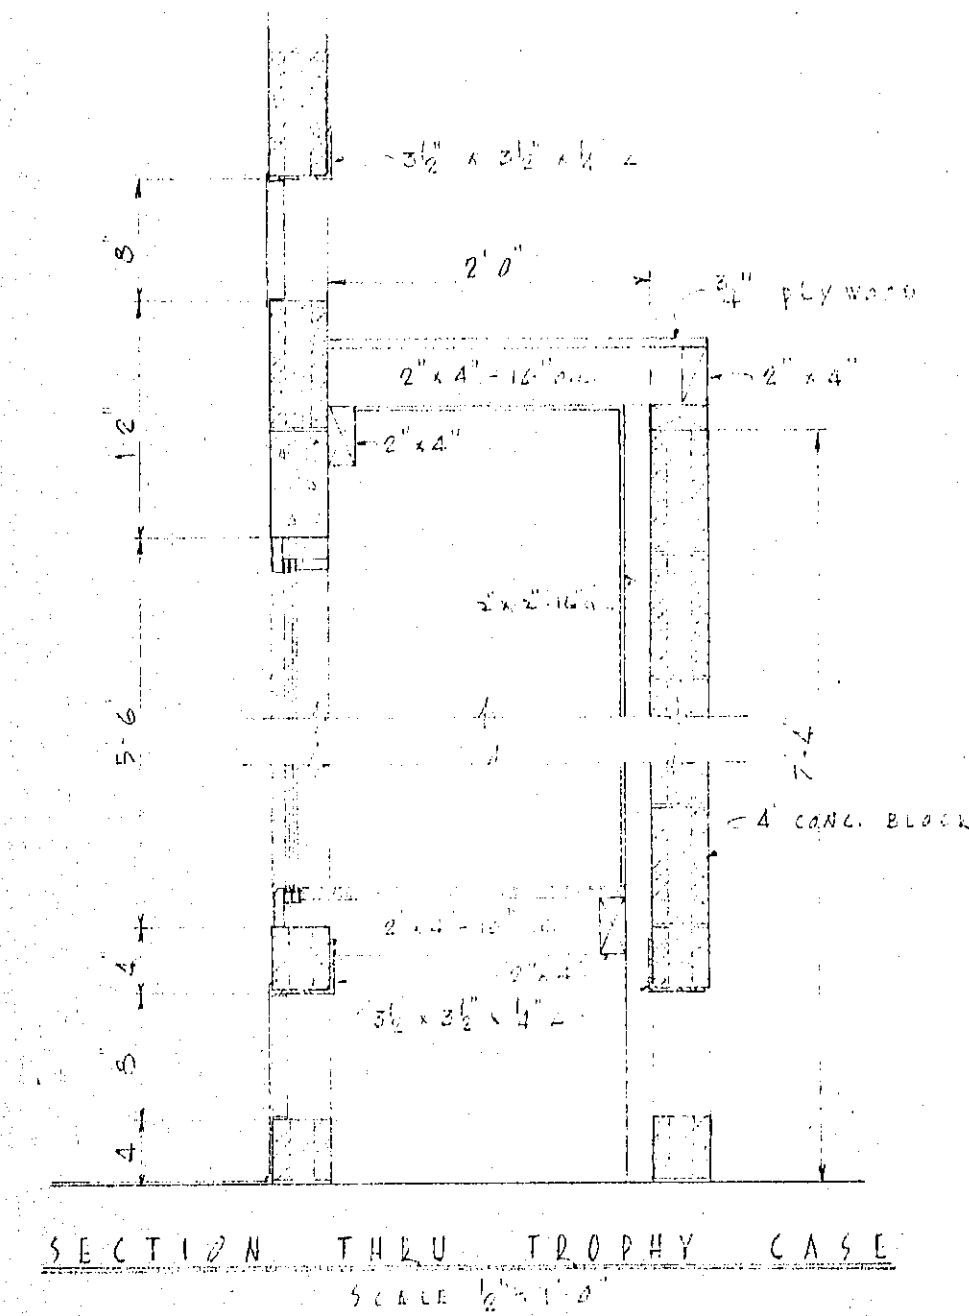
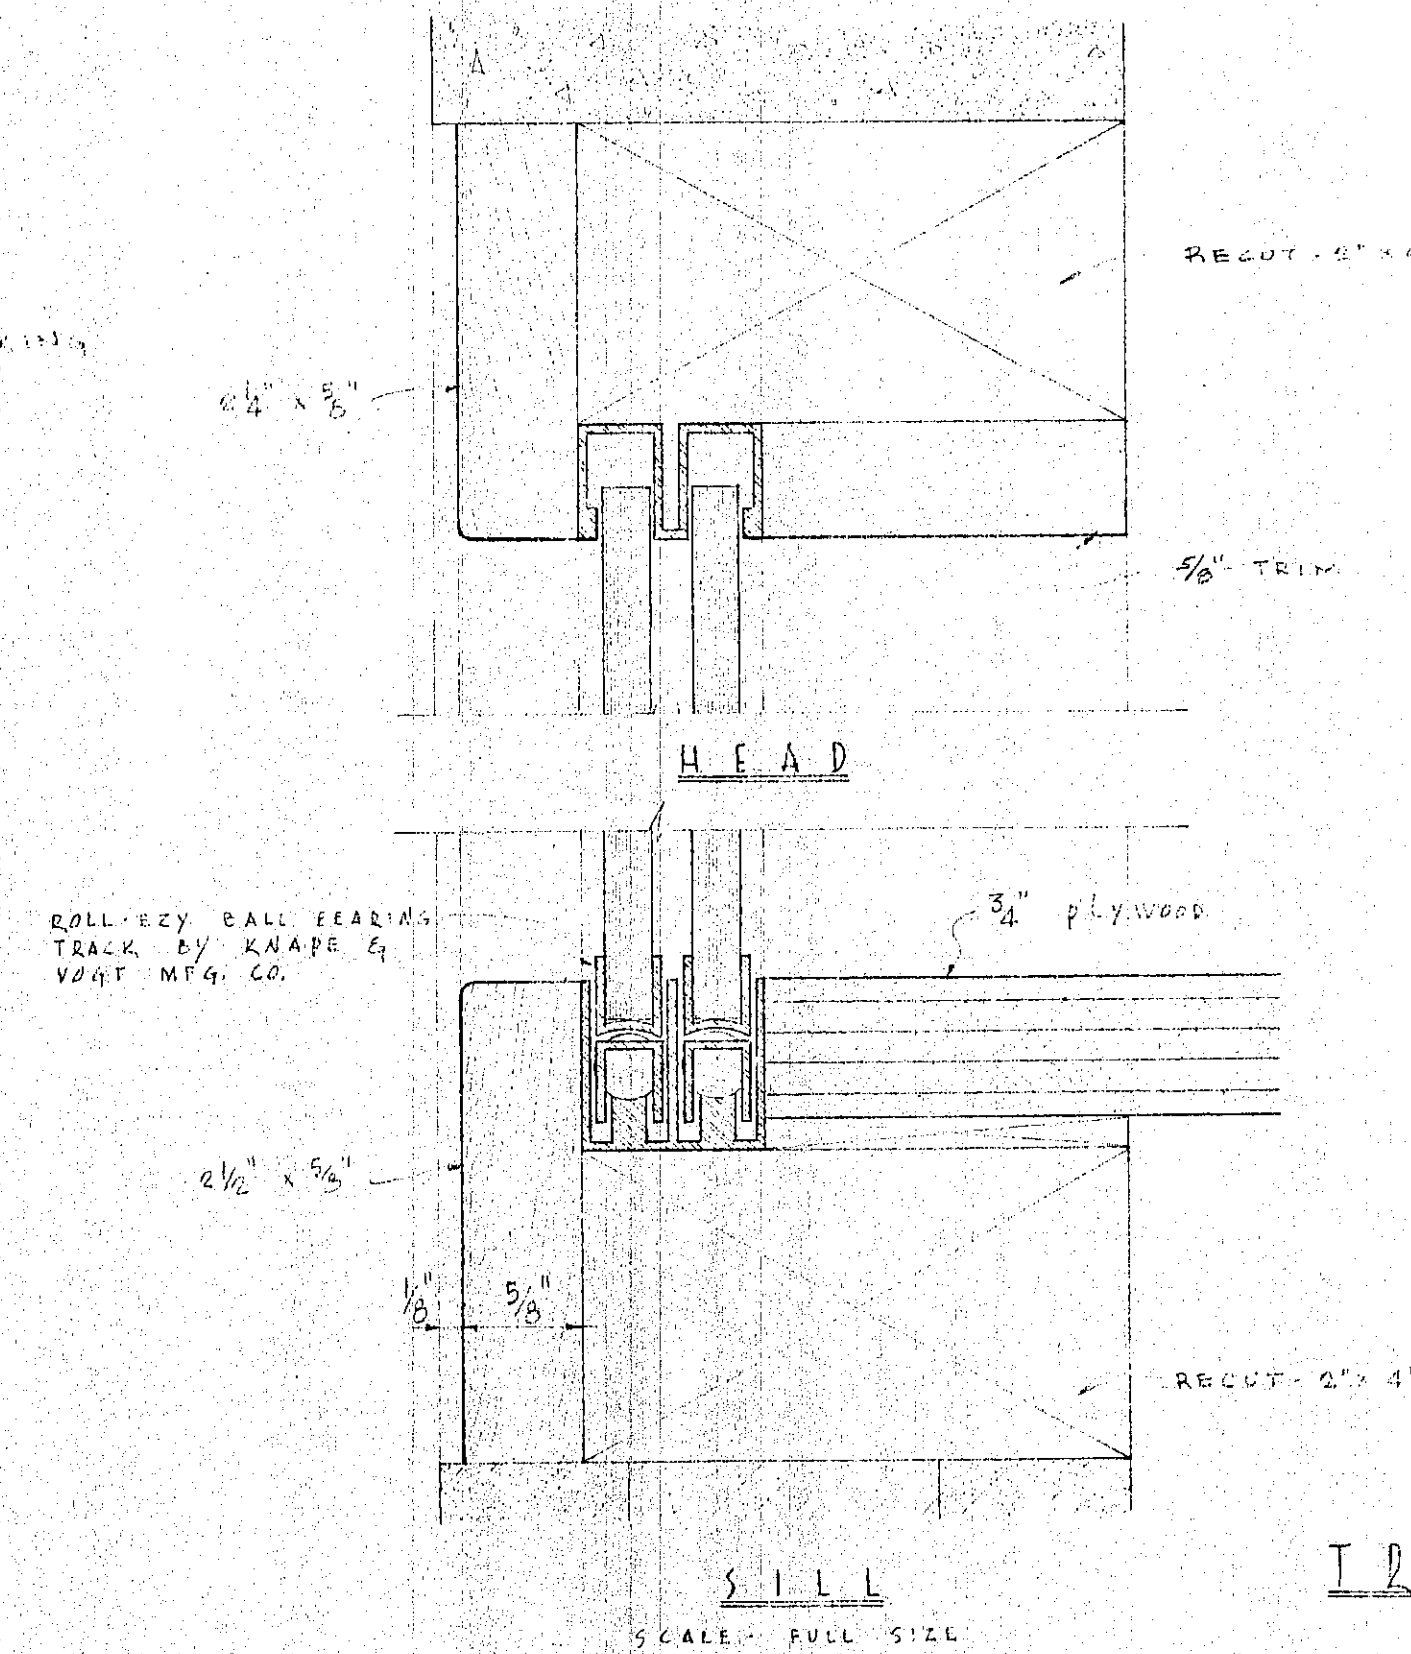
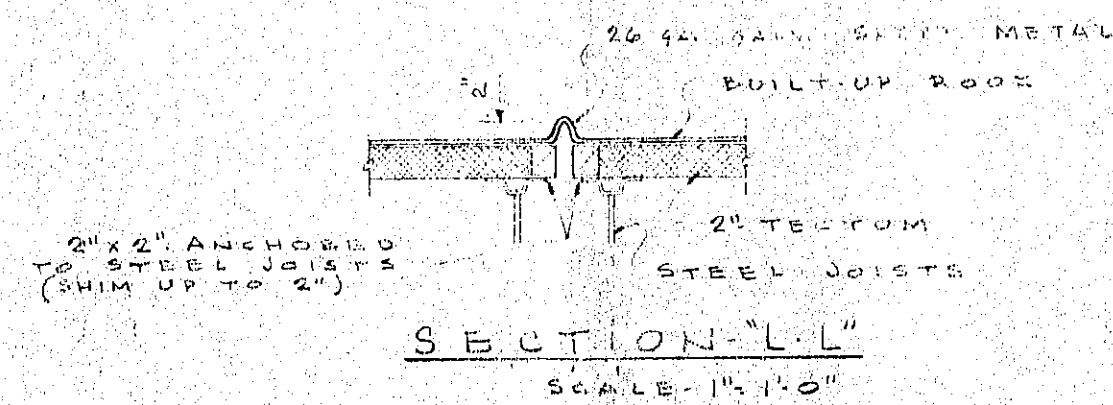


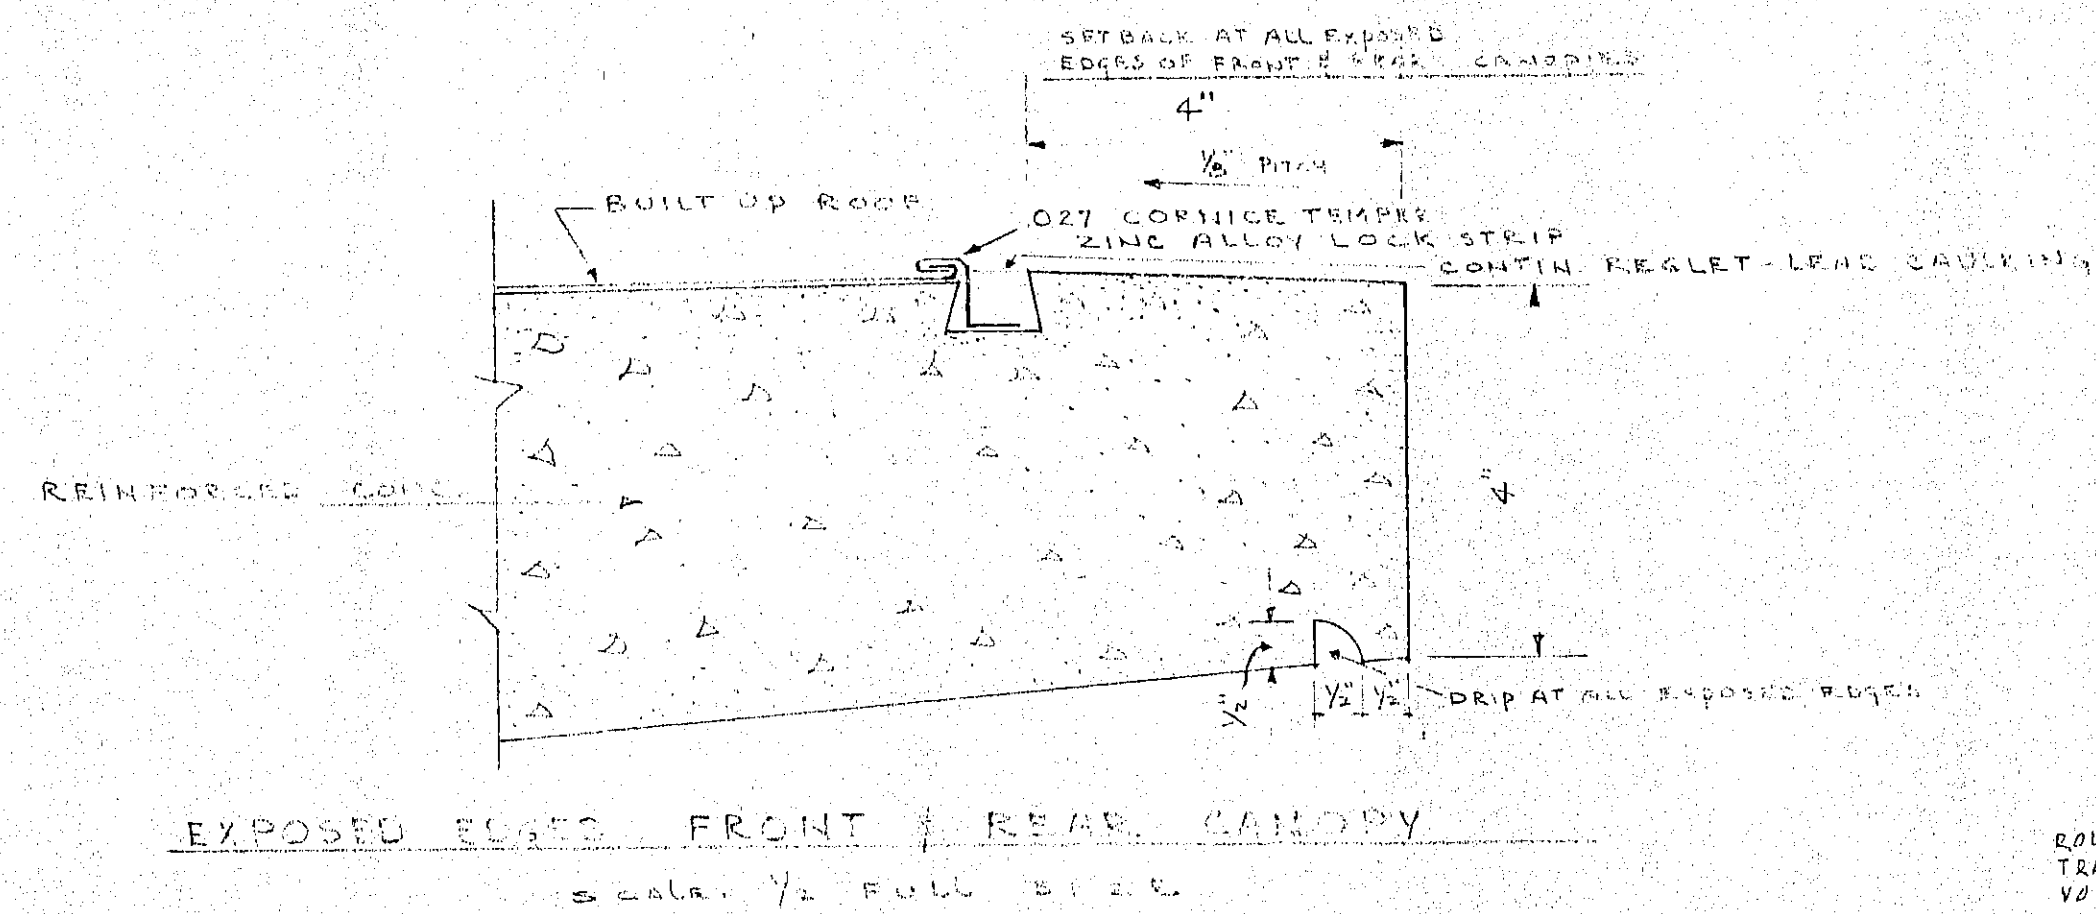

TROPHY CASE DETAILS

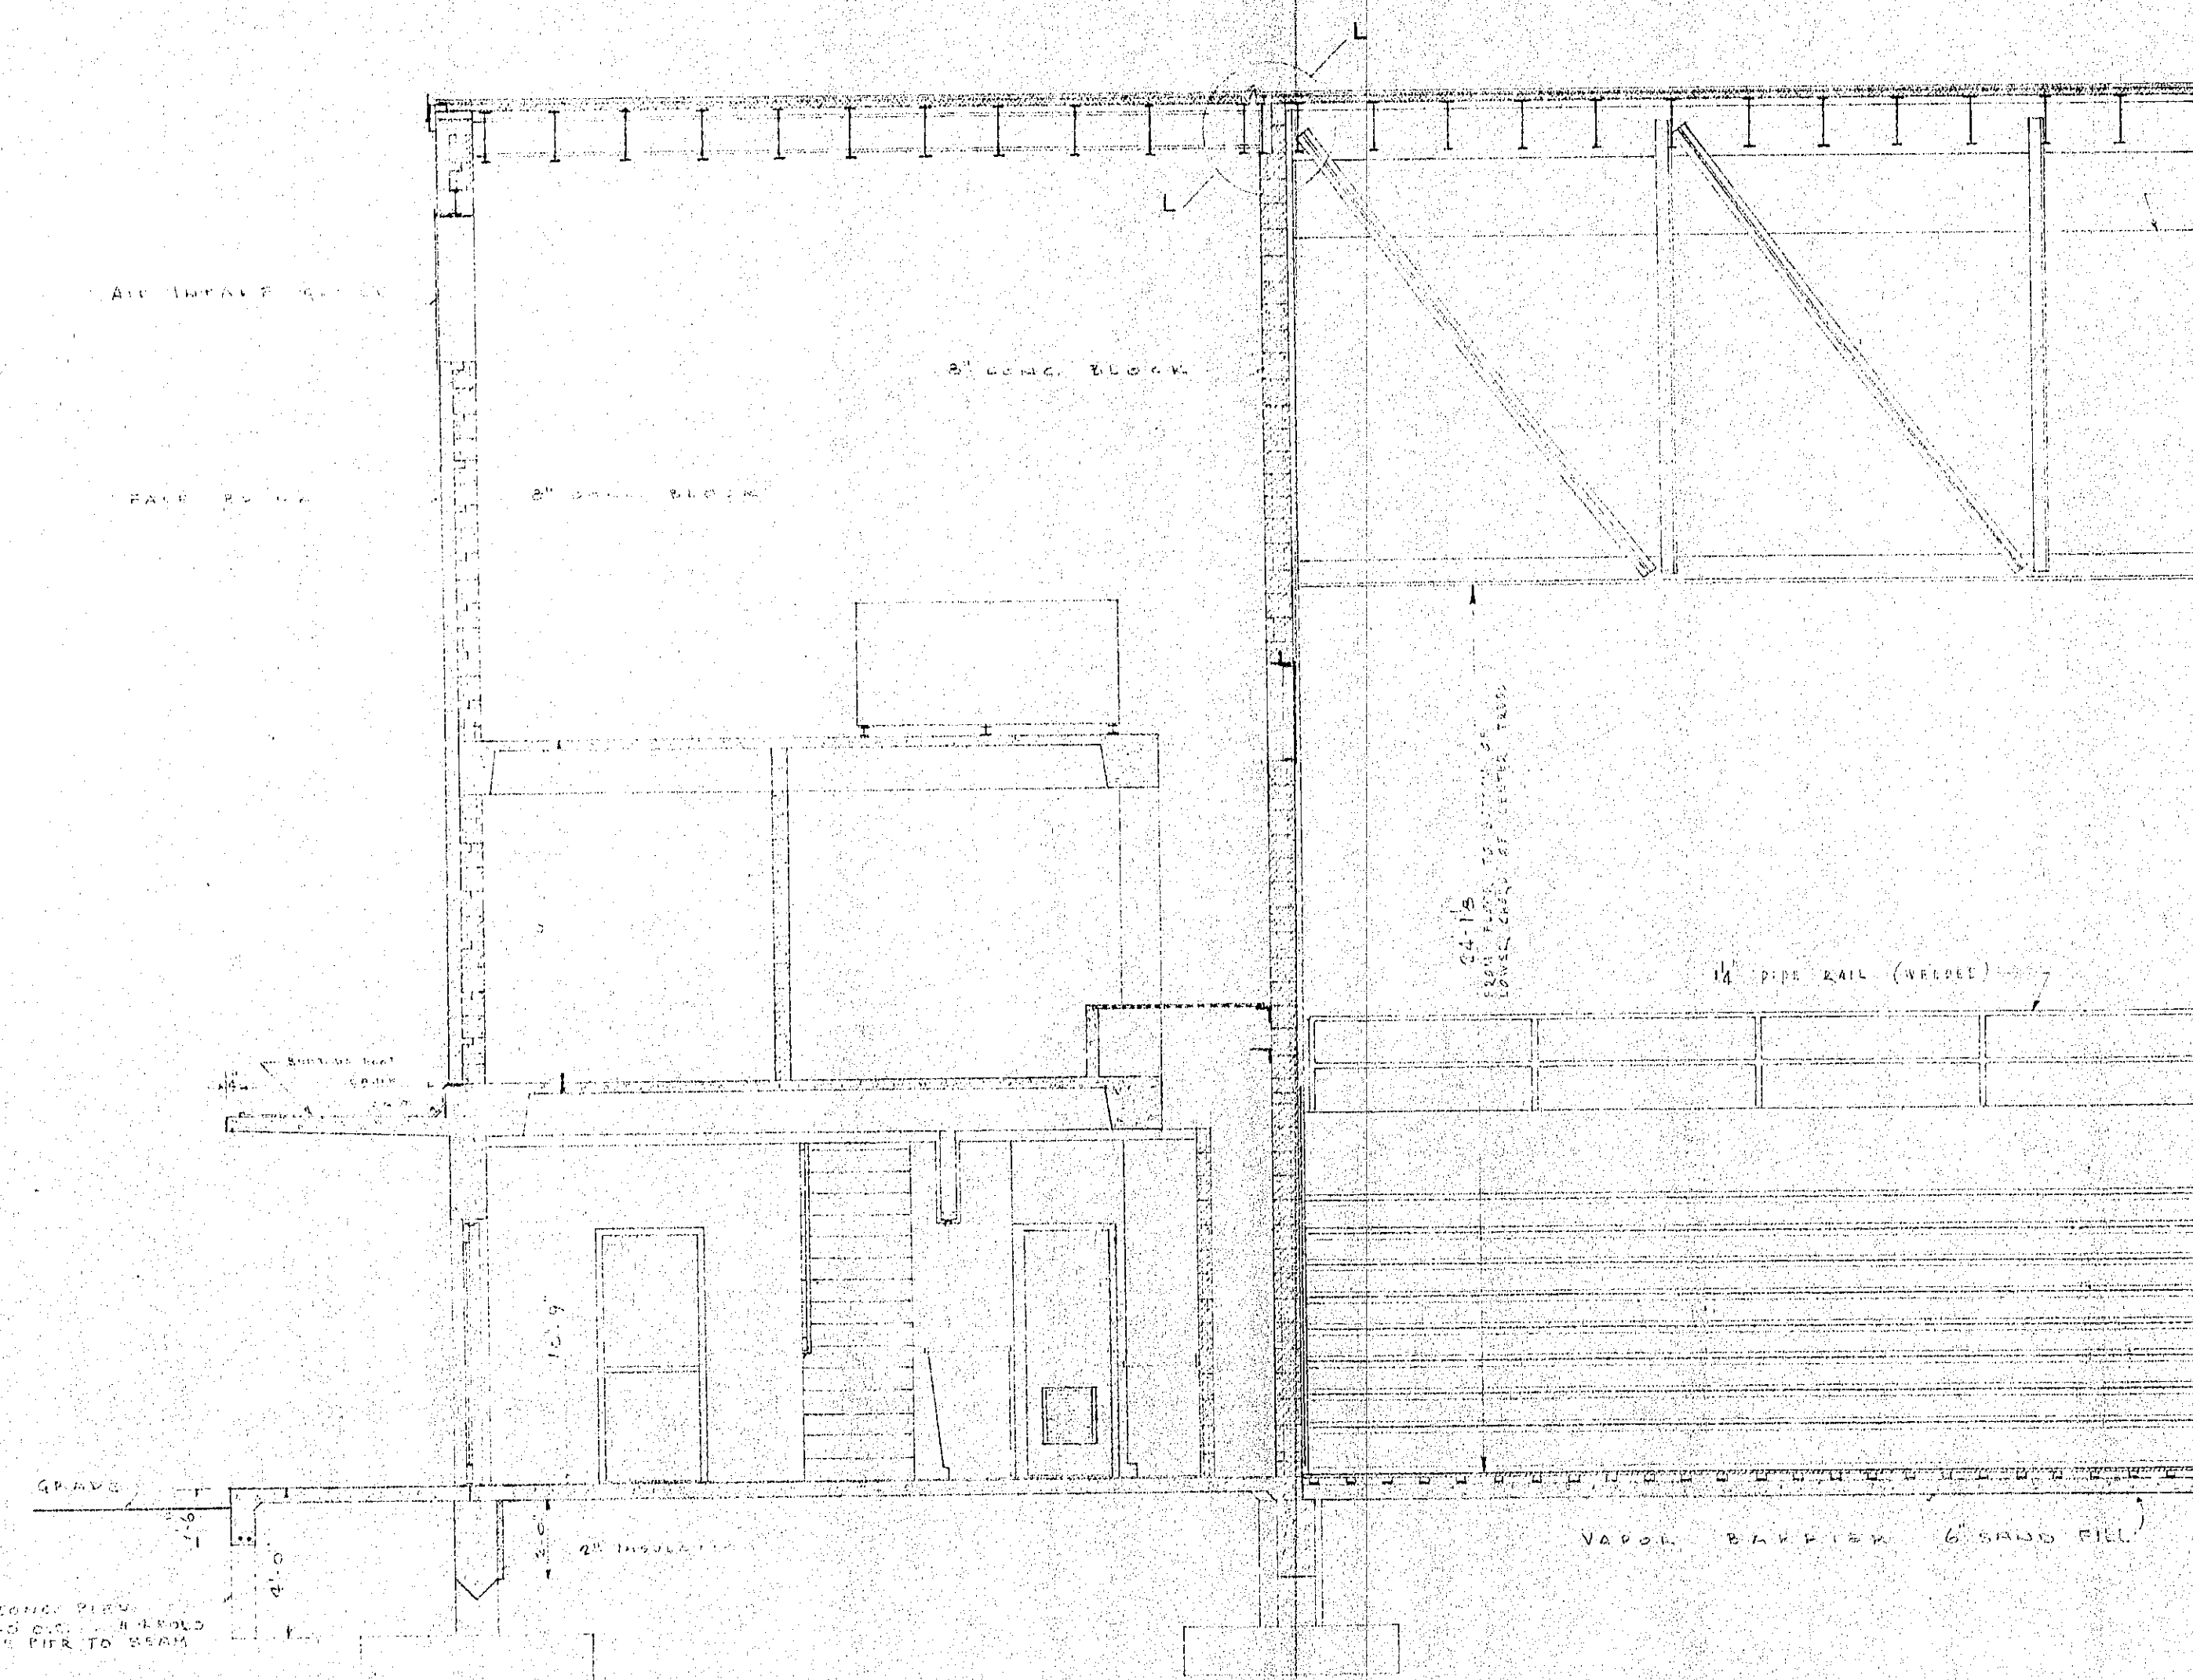

SECTION "C-C"
SCALE 1/2" = 1'-0"

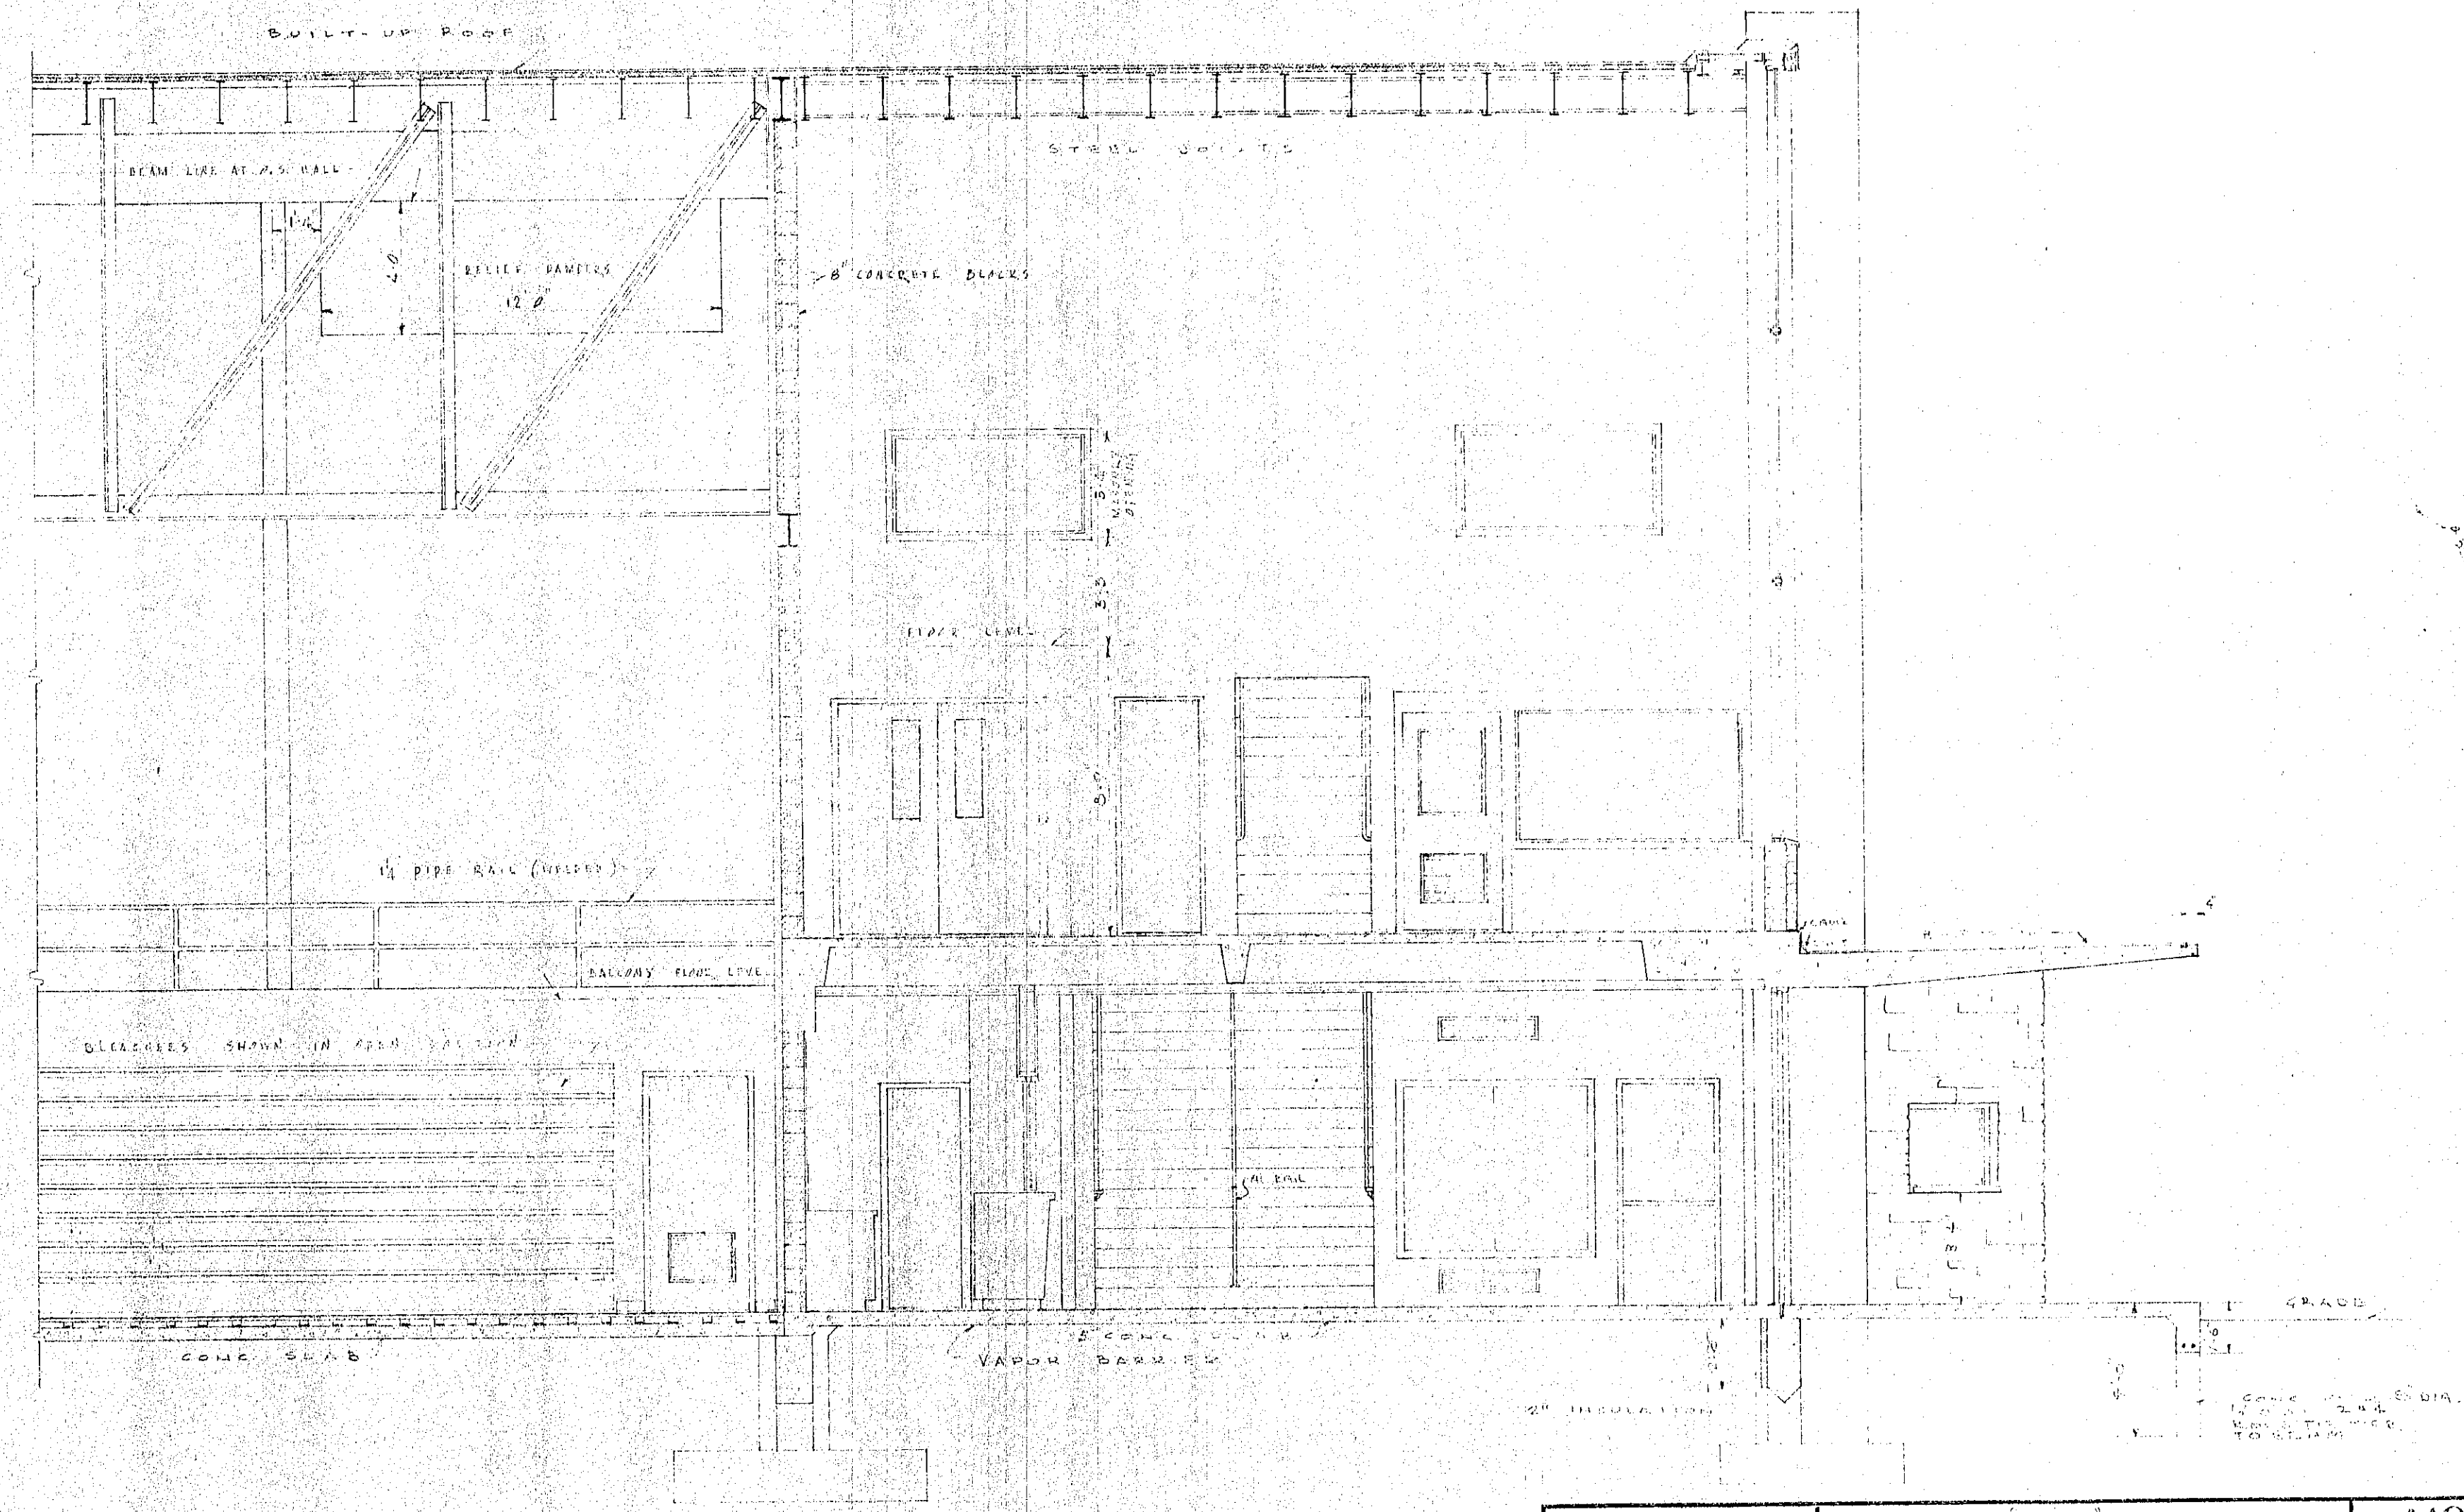

DATE MAY 15, 1955	SECTION "C-C"	SH A10
CERTIFIED BY DOUGLAS F. HALEY REGISTERED NO. 1009 STATE OF INDIANA	PHYSICAL EDUCATIONAL BUILDING WESTCHESTER TOWNSHIP HIGH SCHOOL WESTCHESTER, INDIANA SCHUTT-HALEY, ASSOCIATES ARCHITECTS AND ENGINEERS 510 JEFFERSON ST. GARY, IND.	